


ROOF PLAN
SCALE: 1/8"=1'-0"




NORTH ELEVATION
SCALE: 1/8"=1'-0"




WEST ELEVATION
SCALE: 1/8"=1'-0"

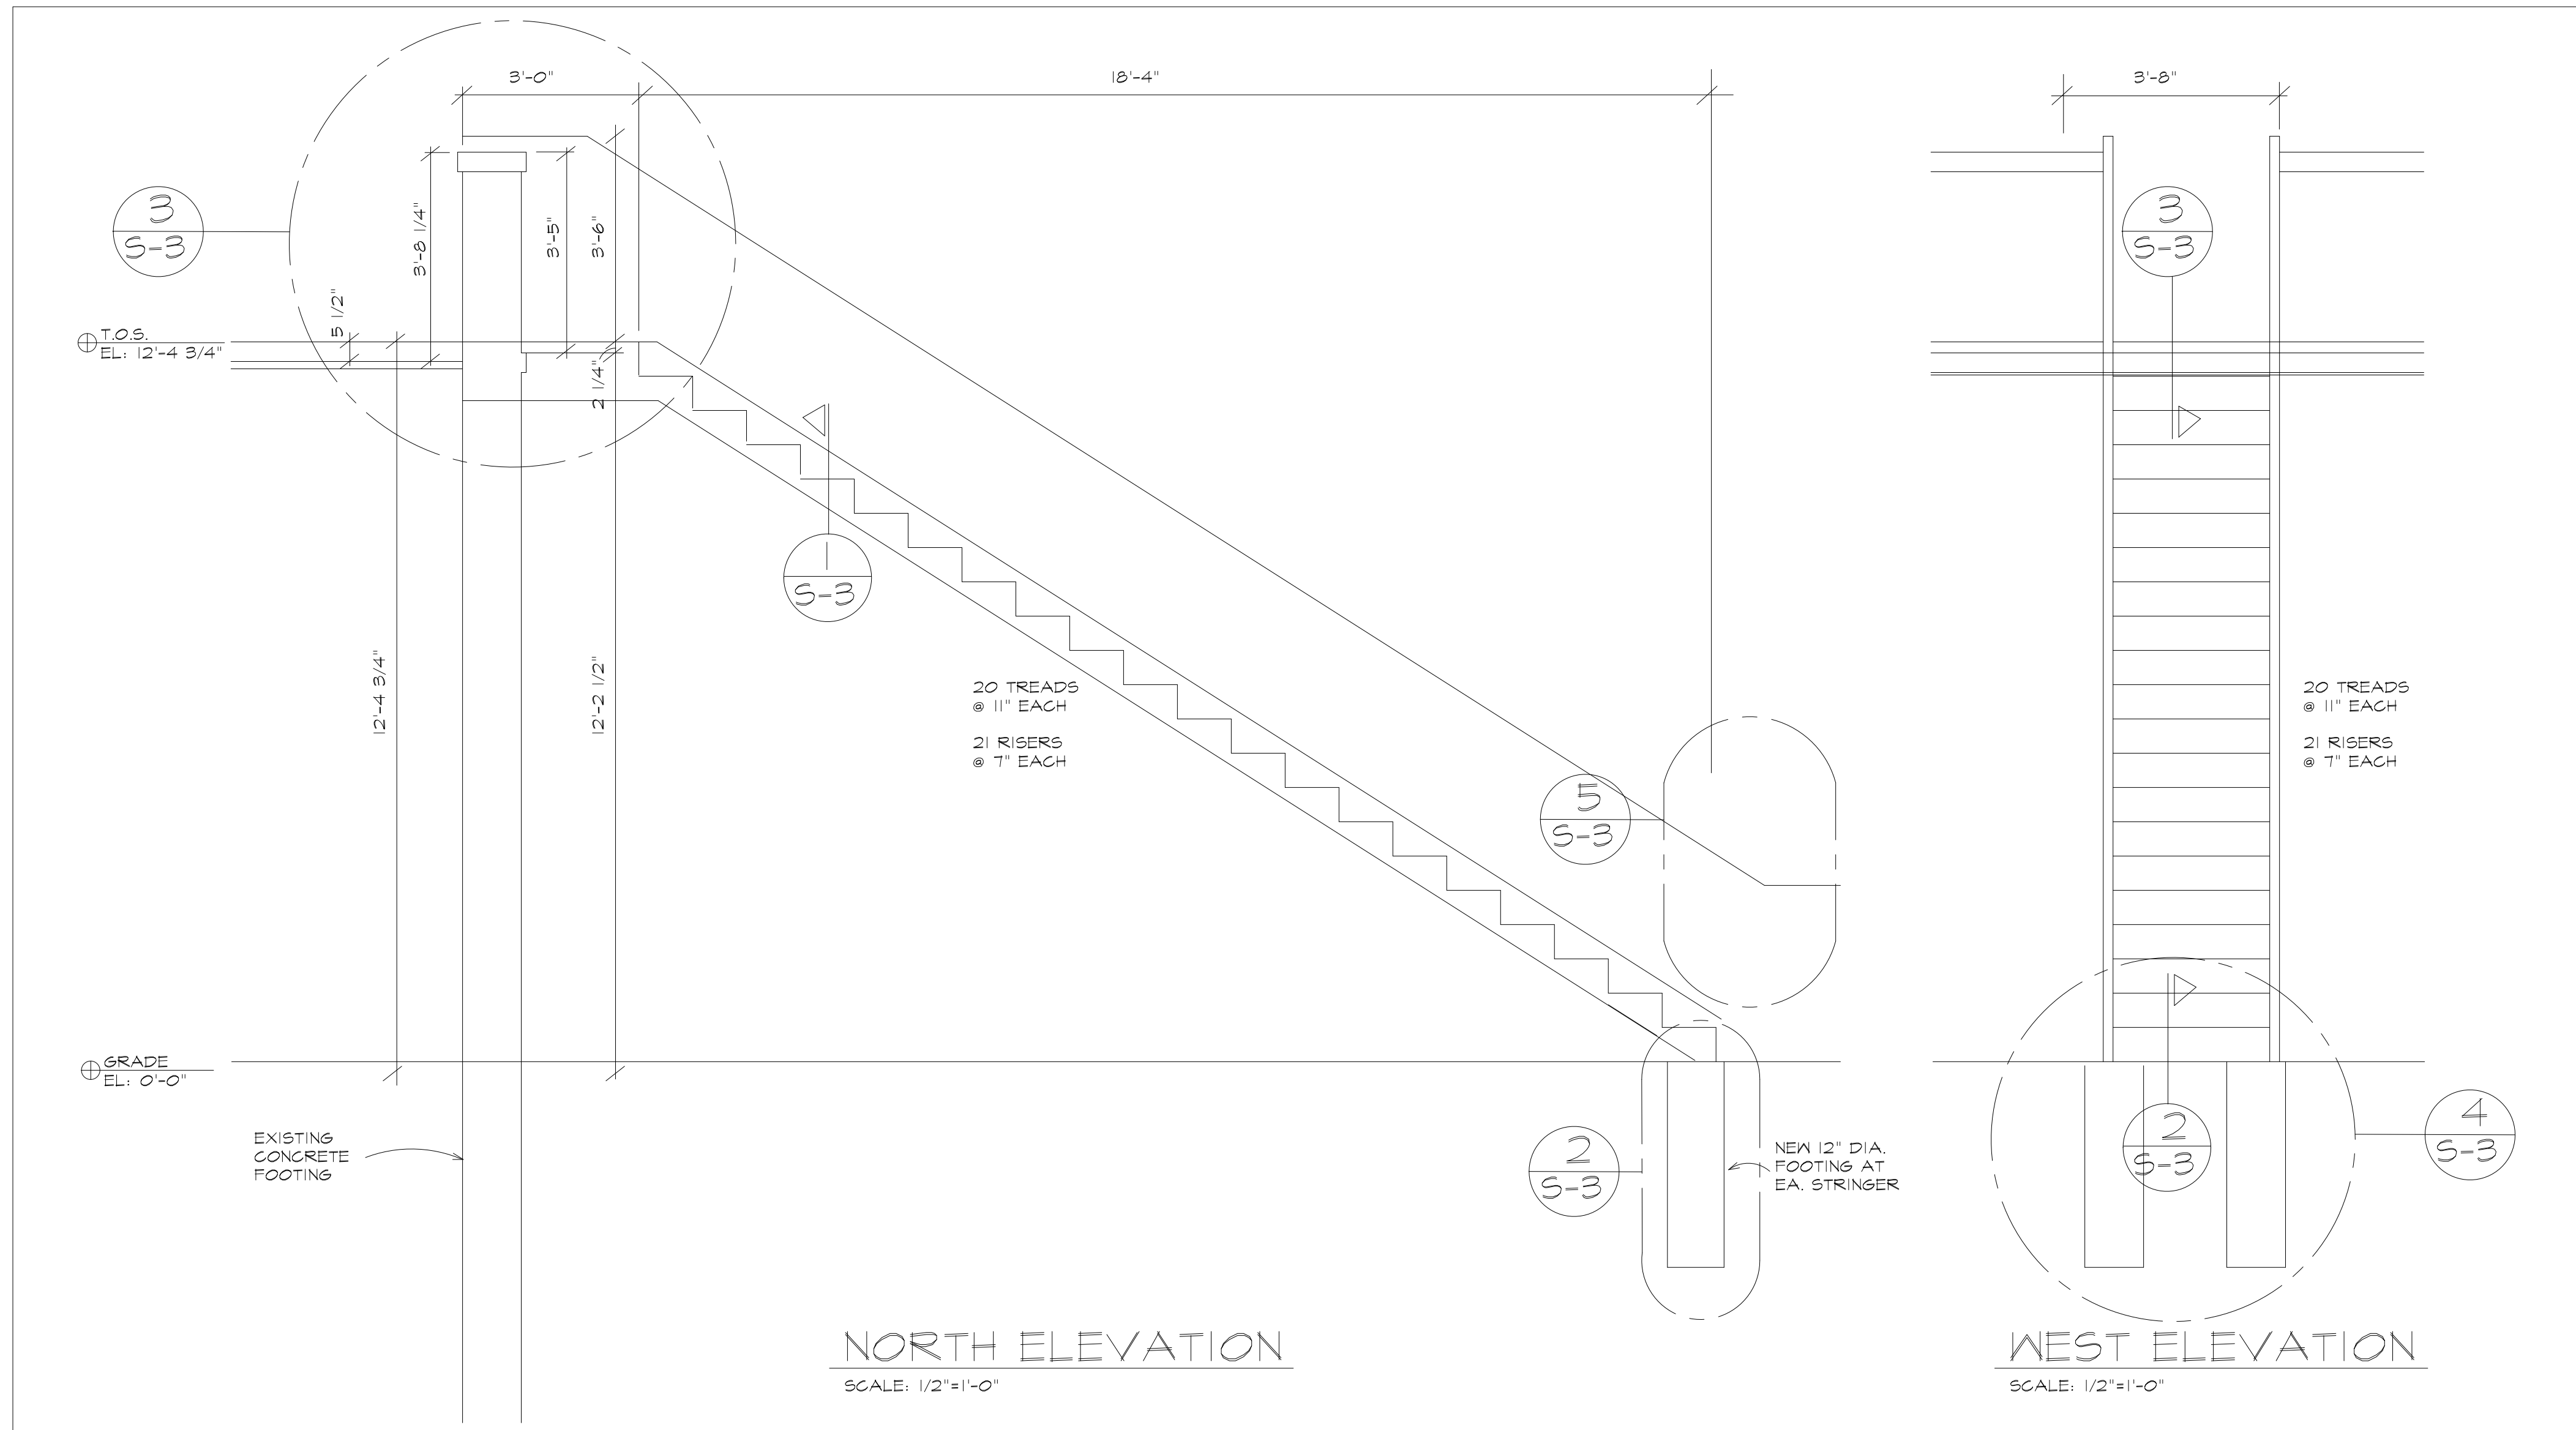

NORTH ELEVATION
SCALE: 1/2"=1'-0"

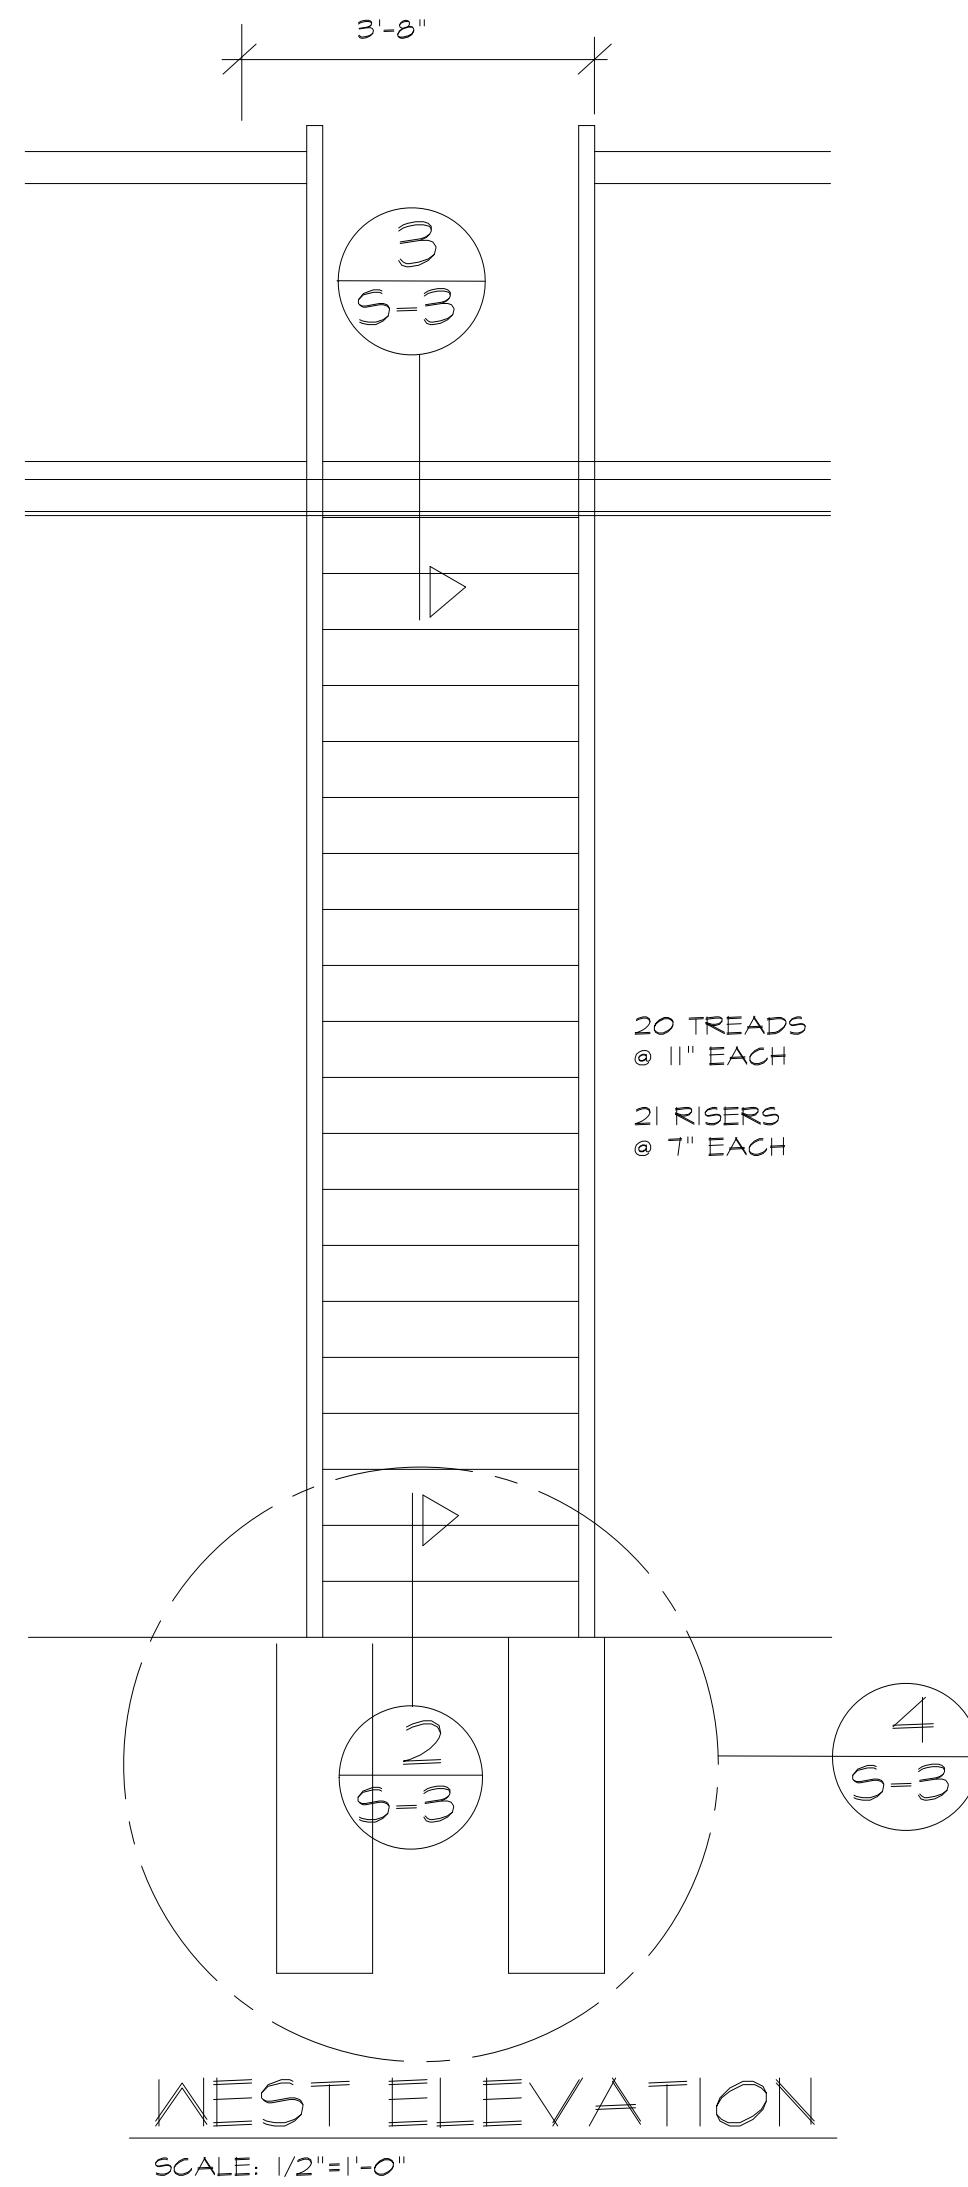

WEST ELEVATION
SCALE: 1/2"=1'-0"

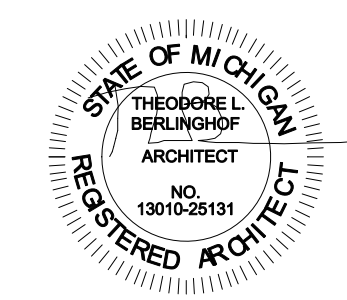

6-4-20	FOR PERMIT			
3-10-20	OWNER REVIEW	DATE	BY	BULLETIN
	ISSUE FOR			REVISIONS

SEASONS MARKET
4125 SECOND AVENUE
DETROIT, MI 48201

Architects Planners Engineers
ARCHITECTS INTERNATIONAL INC.
17400 Wildemere
Detroit, Michigan 48221
Phone: 313-341-7930
Fax: 313-341-6944

DESIGNED TLB	CHECKED TLB	PROJECT NO.
DRAWN TLB	DATE 3-6-20	2003
APPROVED TLB		
SHEET TITLE		SHEET NO.