


NORTH ELEVATION
SCALE: 3/16" = 1'-0"

THIRD STREET

ISSUE DATE
09.23.20
12.09.20

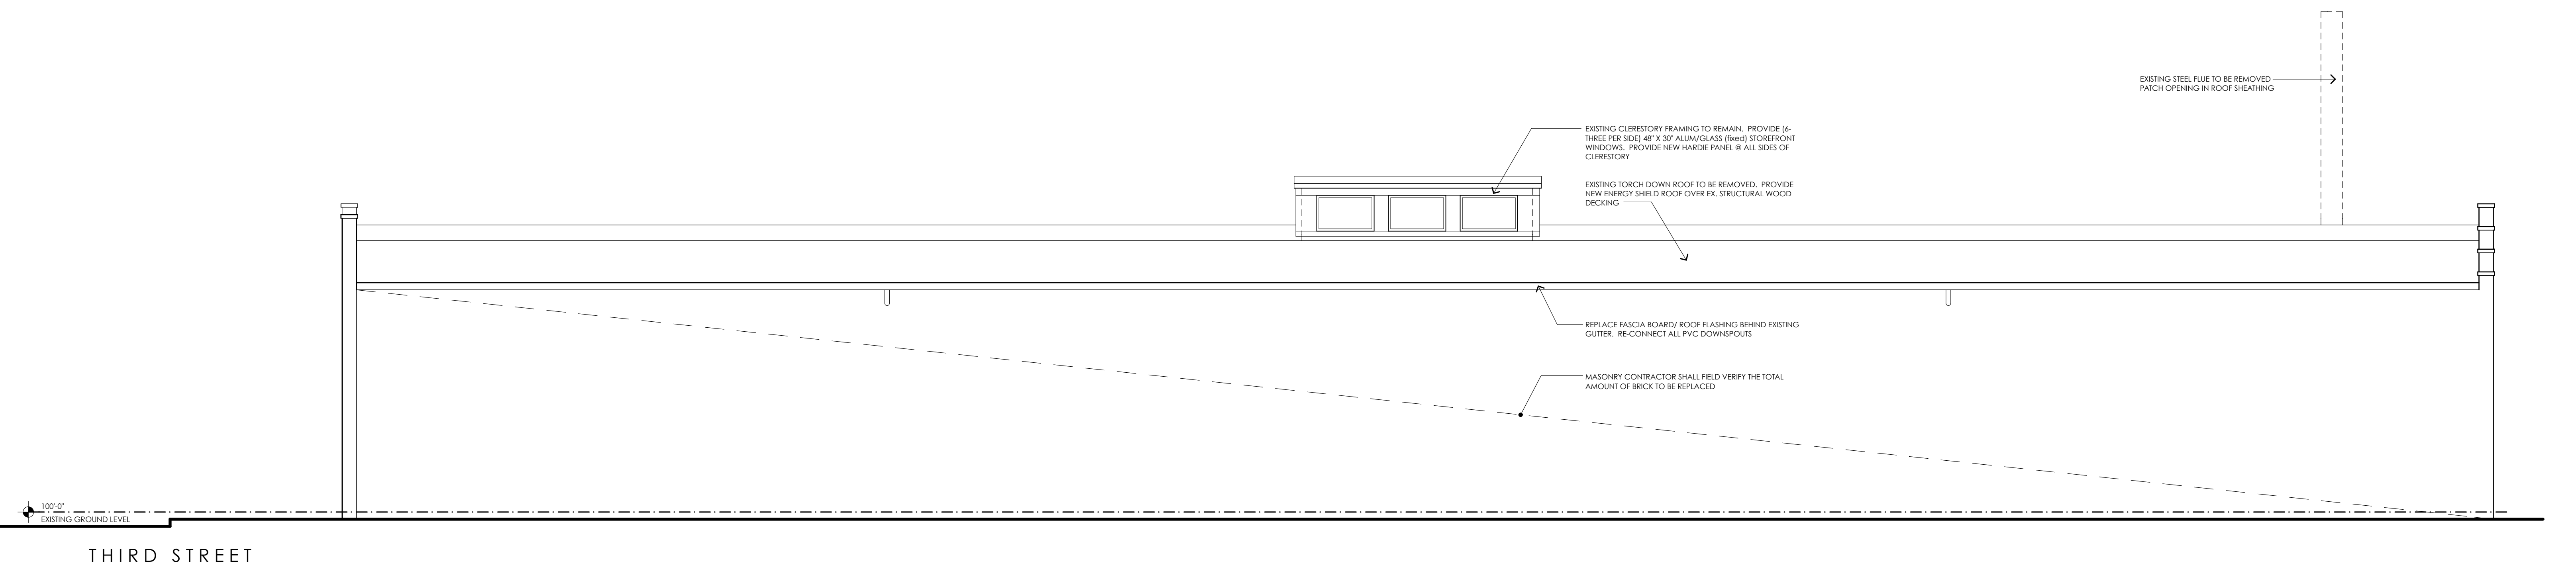

SOUTH ELEVATION
SCALE: 3/16" = 1'-0"

THIRD STREET

ISSUE FOR
HDC + MHPN FACADE APPROVAL
EXTERIOR CONSTRUCTION PACKAGE ONLY

PROJECT
THIRD STREET BUILDING RENOVATION
3960 THIRD STREET
DETROIT, MICHIGAN