



02 SECTION @ WALL BTWN GARAGE DOOR AND EGRESS DOOR
A4.30 1" = 1'-0"

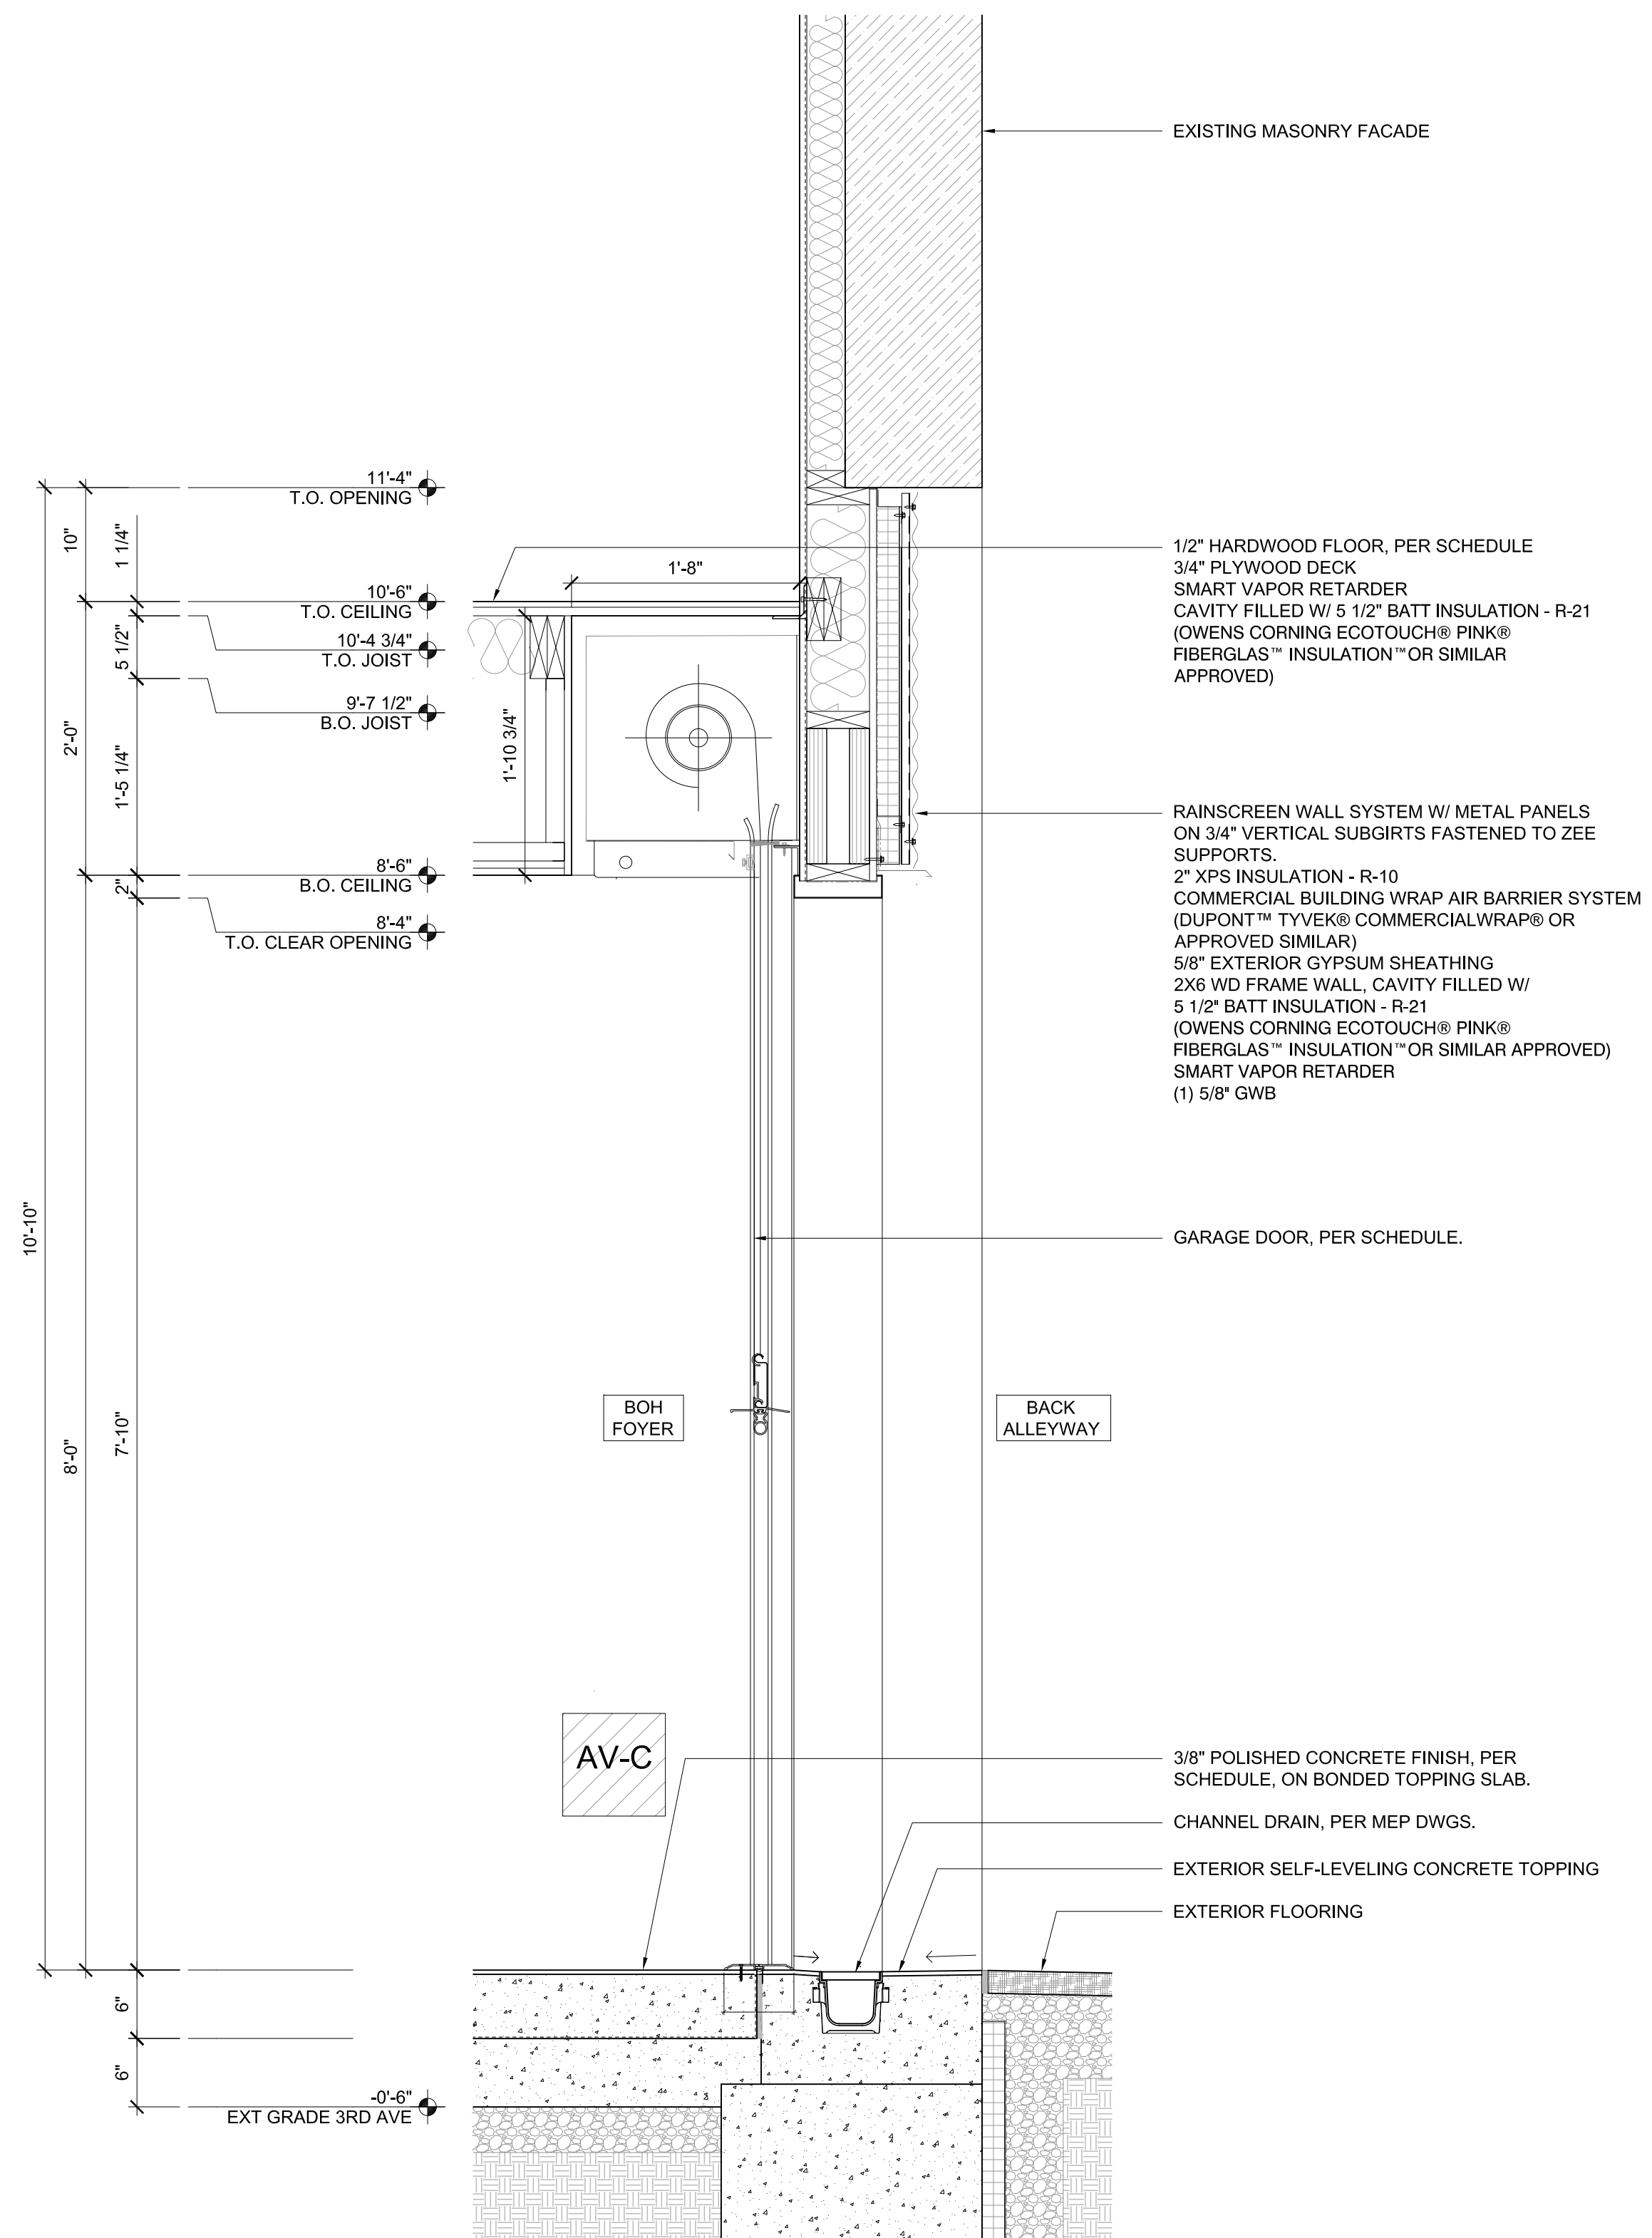

01 SECTION @ GARAGE DOOR IN BOH FOYER
A4.30 1" = 1'-0"

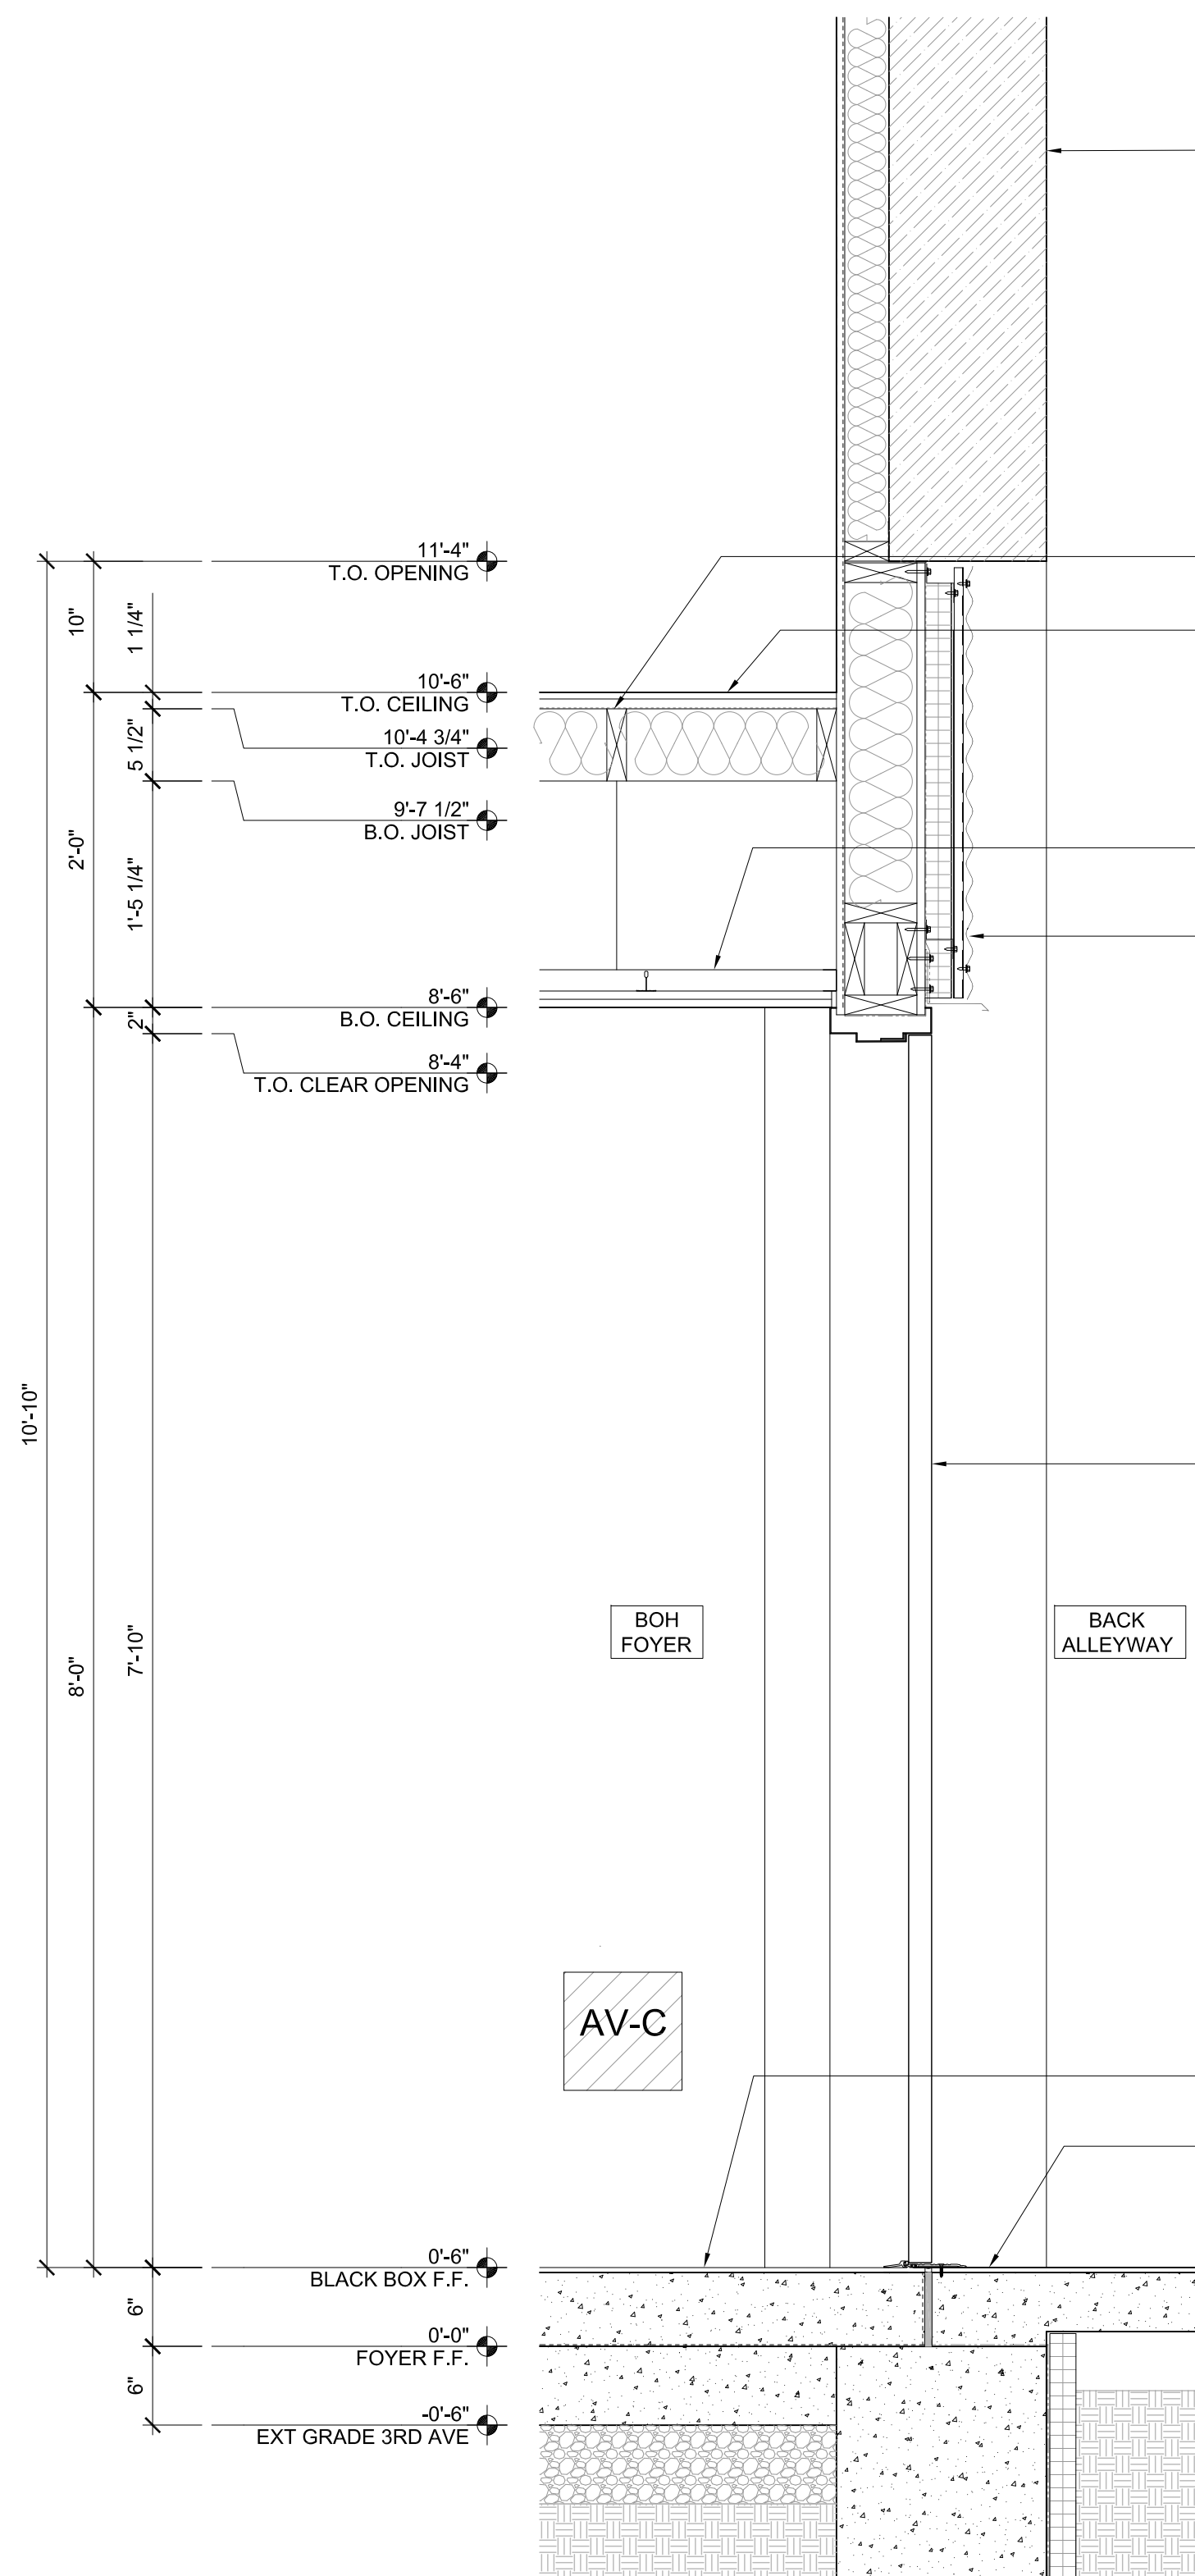

03 SECTION @ EXIT DOOR IN BOH FOYER
A4.30 1" = 1'-0"

DETROIT PUBLIC THEATER
3960 THIRD AVENUE
DETROIT, MI 48201
USA
EARTH

DASH MARSHALL LLC / NYC
20 JAY ST, #204
BROOKLYN, NY 11201
805 712 0311 TEL

DASH MARSHALL LLC / DETROIT
1359 JOLIET PLACE
DETROIT, MI
805 712 0311 TEL

DESIGNER

AMY BAKER ARCHITECT LLC
ROYAL OAK, MI 48067

248 931 3055 TEL

ARCHITECT OF RECORD

RESURGET ENGINEERING PLC
4219 WOODWARD AVENUE, SUITE 306
DETROIT, MI 48201

313 315 3290 TEL

STRUCTURAL ENGINEER

STRATEGIC ENERGY SOLUTIONS
4000 WEST ELEVEN MILE RD
BERKLEY, MI 48072

248 399 1900 TEL

MEP ENGINEER

LSTN CONSULTANTS
76 BEAVER ST, 2ND FL
NEW YORK, NY 10005

205 902 7724

SOUND CONSULTANT

JULY 2020 50% CONSTRUCTION DOCUMENTS

NO.	ISSUE DATE	COMMENTS

NOT FOR CONSTRUCTION

STAMP

PROJECT NO.

WALL SECTIONS
ENTRY VESTIBULE
DRAWING TITLE

JULY 2020
DATE

1" = 1'-0"
SCALE

A4.30
DRAWING NUMBER