



ROOF PLAN
SCALE 1/8" = 1'-0"

REVISED BY	DATE	DESCRIPTION	DRAWN	TRACED	CHECKED	APPROVED	PRINTED	ARCHITECT	OFFICE	ADDRESS	CITY	STATE	NO.
STAN	1-20-21	DRAINAGE SYSTEM REVISED	WENKMAN	STANTON				C. HOWARD CRANE ARCHITECT	1000	W. W. BOYD BLDG.	DETROIT	MICH.	417
STAN	1-20-21	STAIRS REVISED	WENKMAN	STANTON				ELMER GEORGE KIEHLER & ASSOC.	1000	W. W. BOYD BLDG.	DETROIT	MICH.	417
STAN	1-19-21	SCAFFOLD BEAM, SKEWIGHT OUT.	WENKMAN	STANTON				CYRIL E. SCHLEY	1000	W. W. BOYD BLDG.	DETROIT	MICH.	417
								HUBBARD BUILDING	1000	W. W. BOYD BLDG.	DETROIT	MICH.	417
								CANANDAigua OFFICE	1000	W. W. BOYD BLDG.	DETROIT	MICH.	417
								& VICTORIA BLDG.	1000	W. W. BOYD BLDG.	DETROIT	MICH.	417

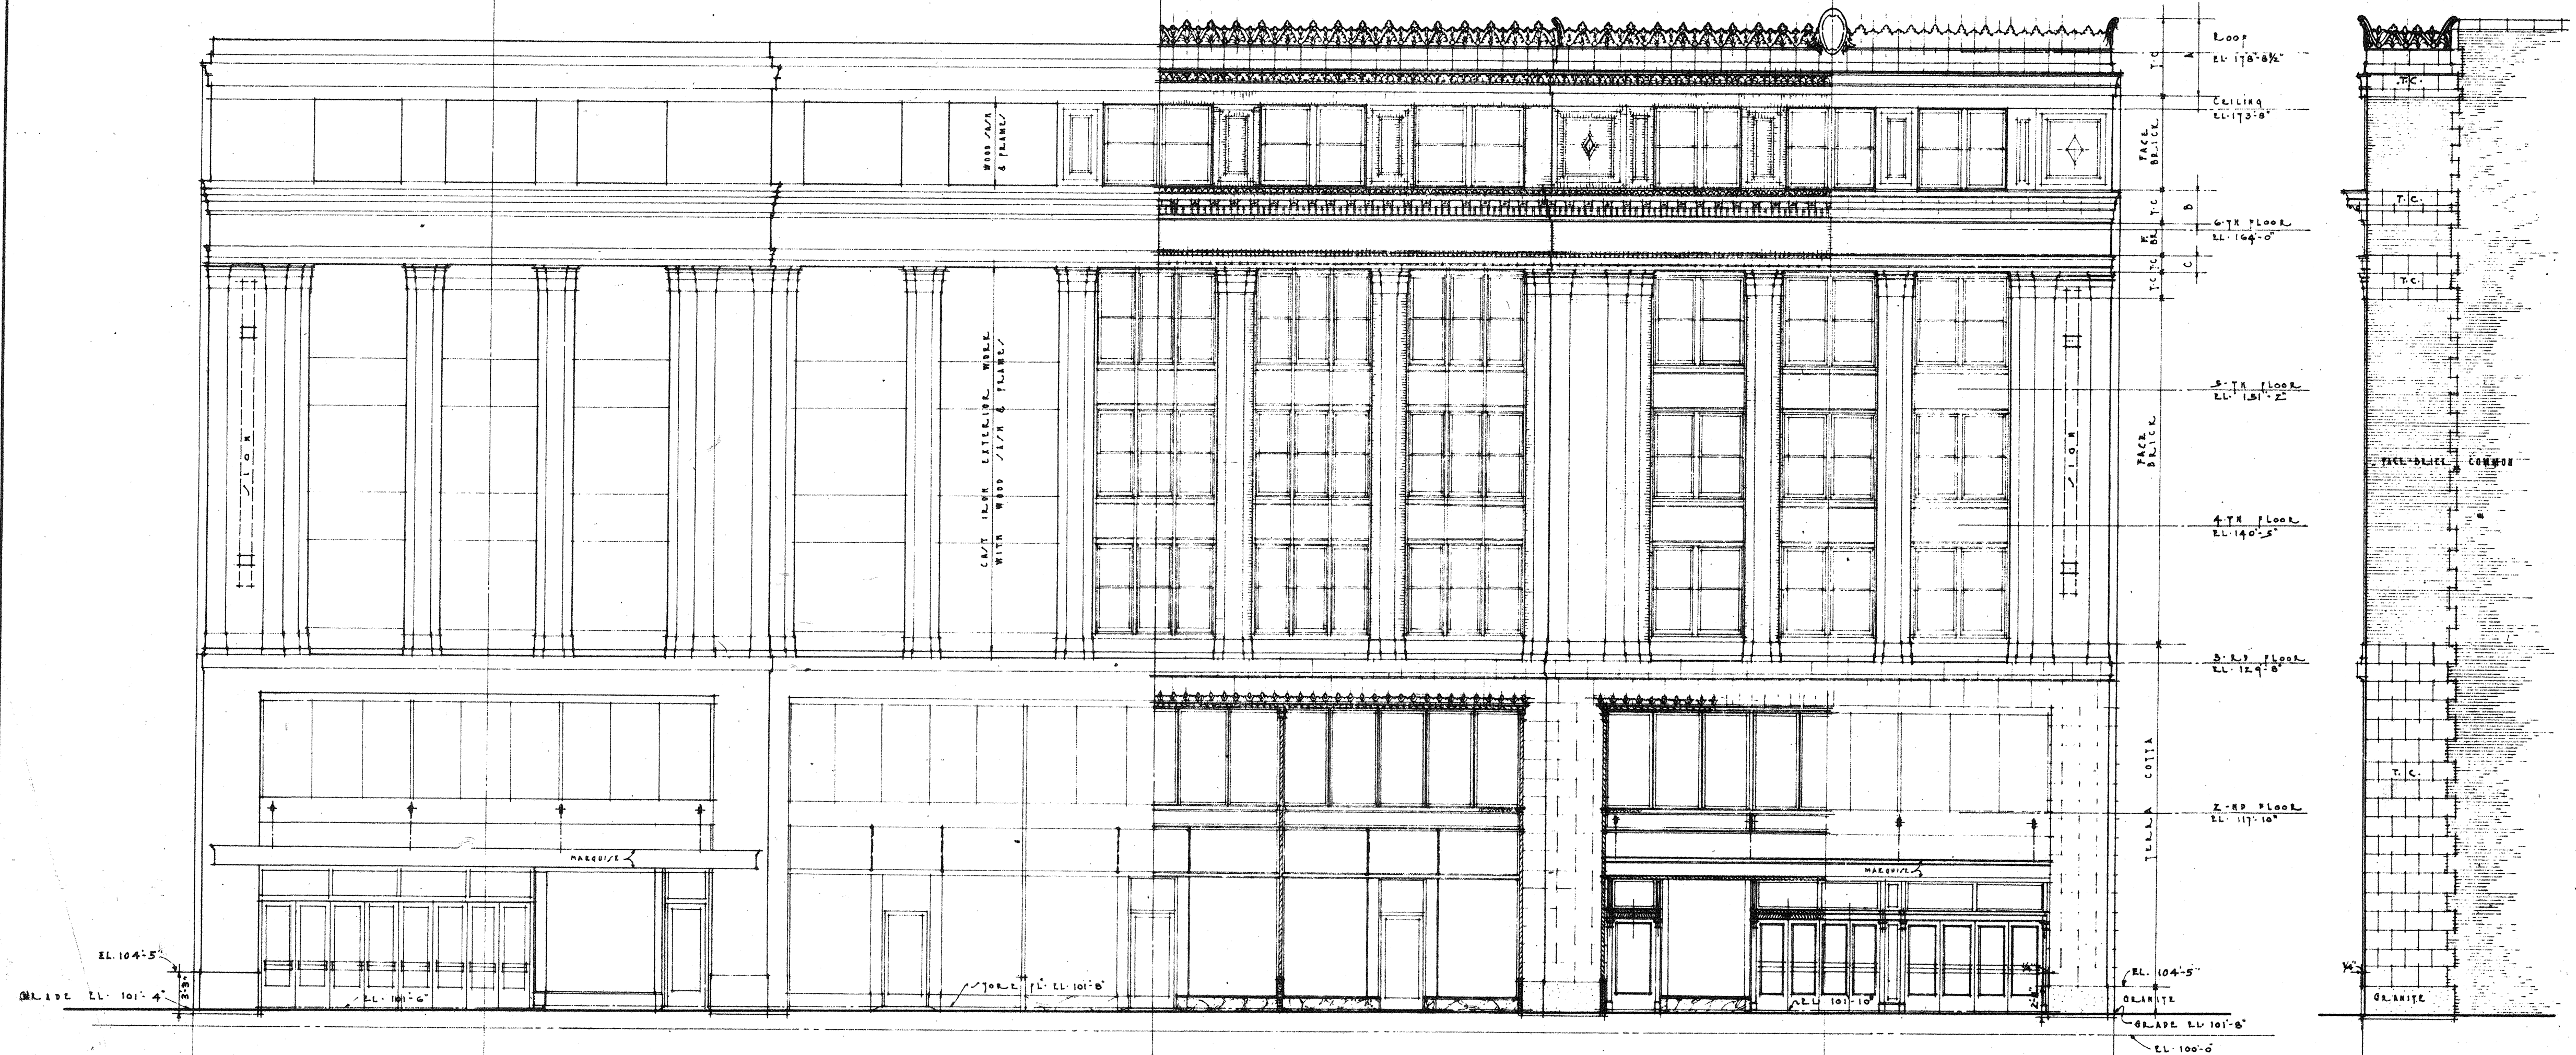

MADISON - AVE - ELEVATION -

ELEVATION OF RETURN
ON MADISON - AVE -

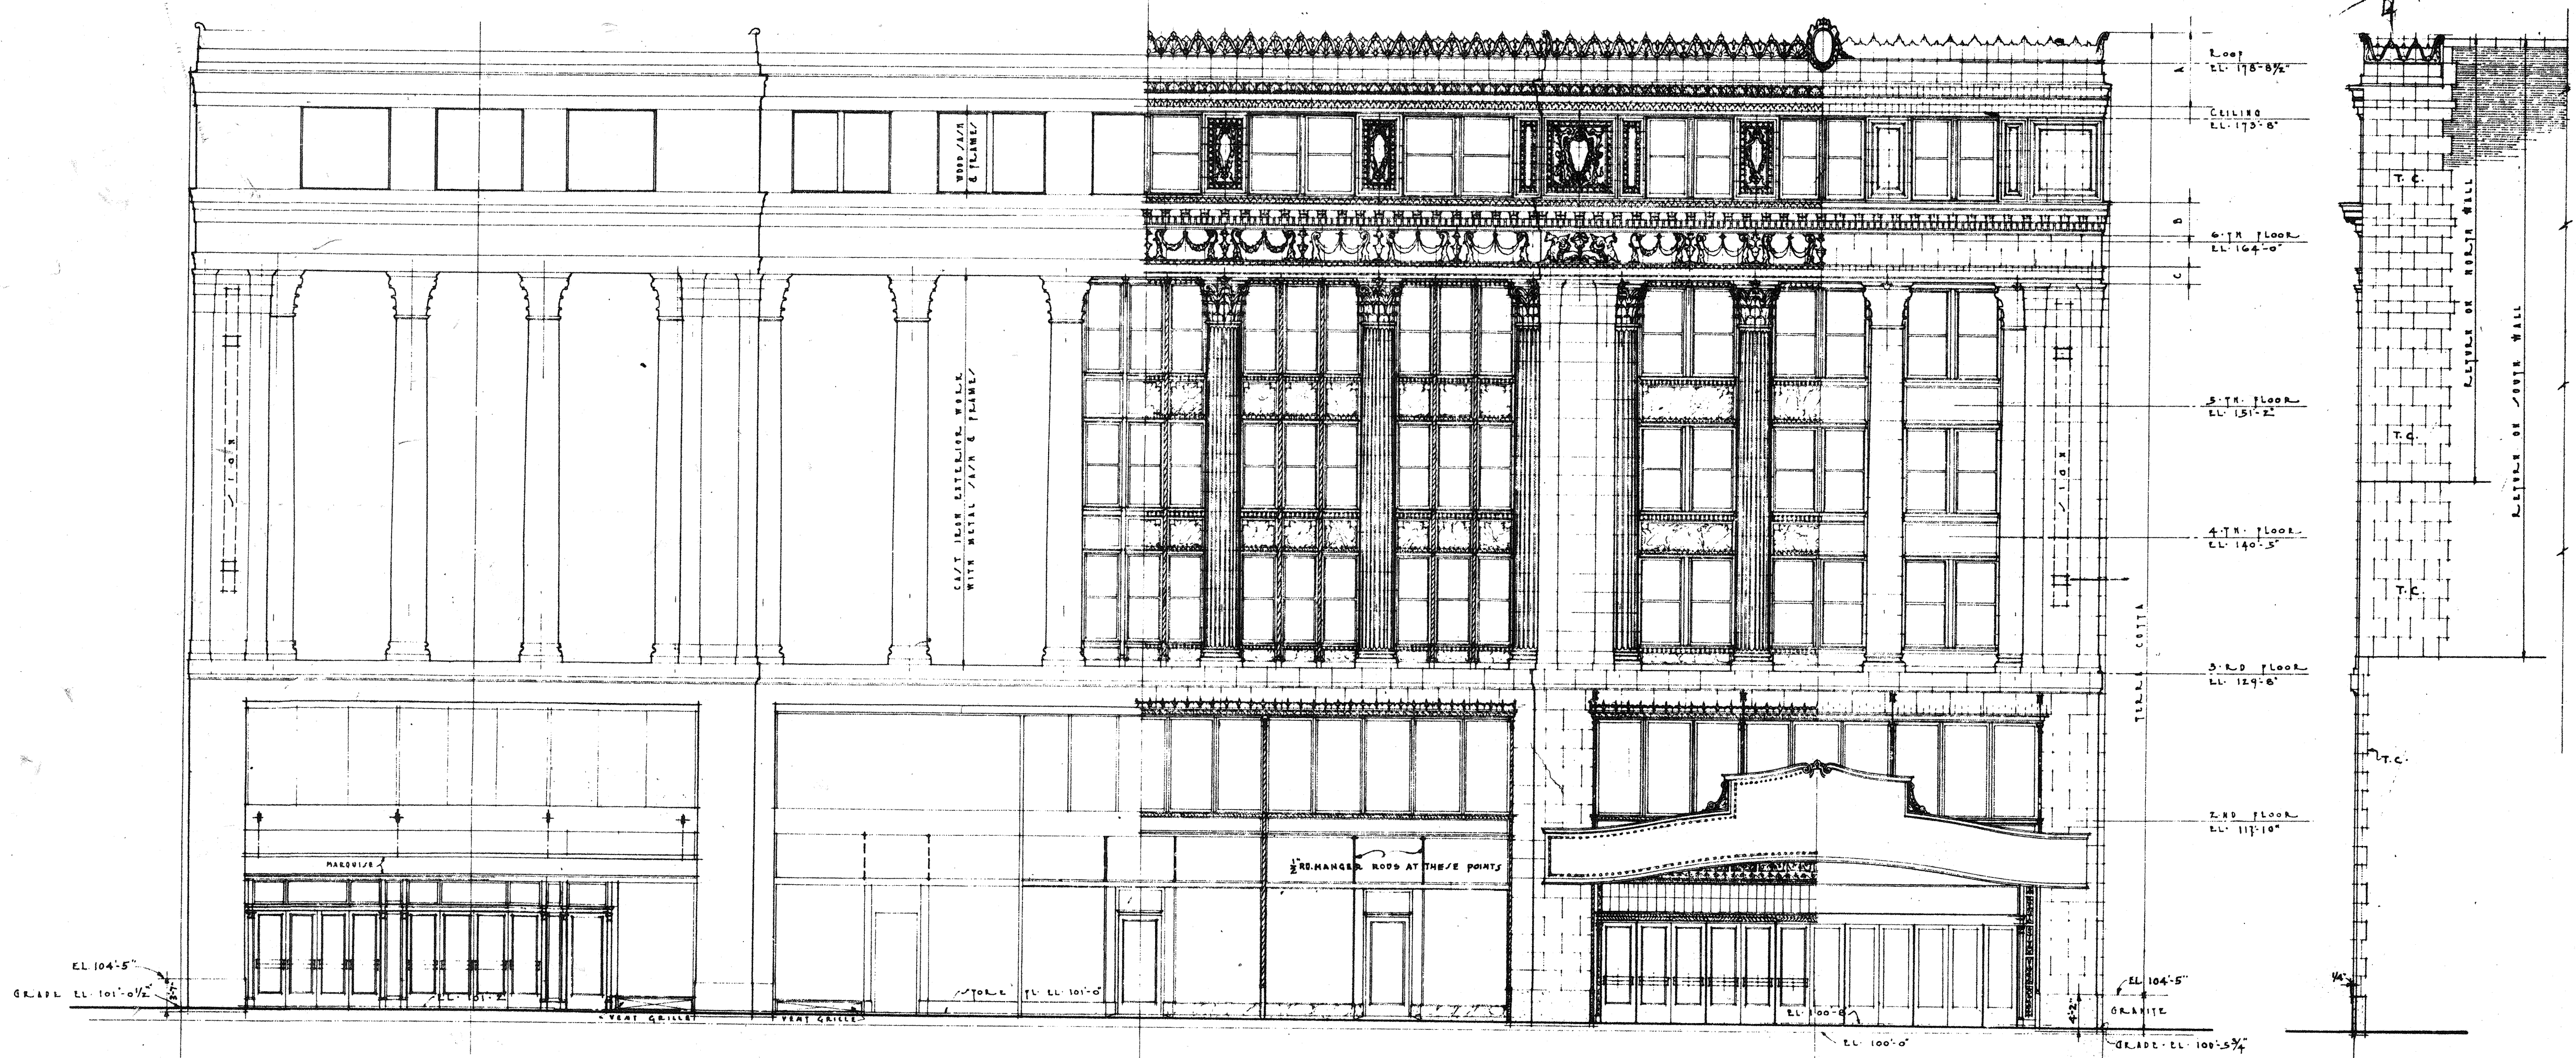


BROADWAY - ELEVATION -

ELEVATION OF RETURN
ON BROADWAY -


BROADWAY - & - MADISON - AVE - ELEVATIONS -

SCALE - 1/8" = 1'-0"

REVISED	BY	DESCRIPTION	RECORD	DATE	PROJECT	OFFICE
			DEAN	5-9-21	C. HOWARD CRANE ARCHITECT	CAPITOL DETROIT
			TRACY		ELMER GEORGE EISENBERG ASSOCIATE	417
			CHICK		CYRIL E. SCHLEY	12
			AMOR.		HURON BUILDING	DETROIT
			PRINTED		6 VICTORIA ST. DETROIT	OFFICE

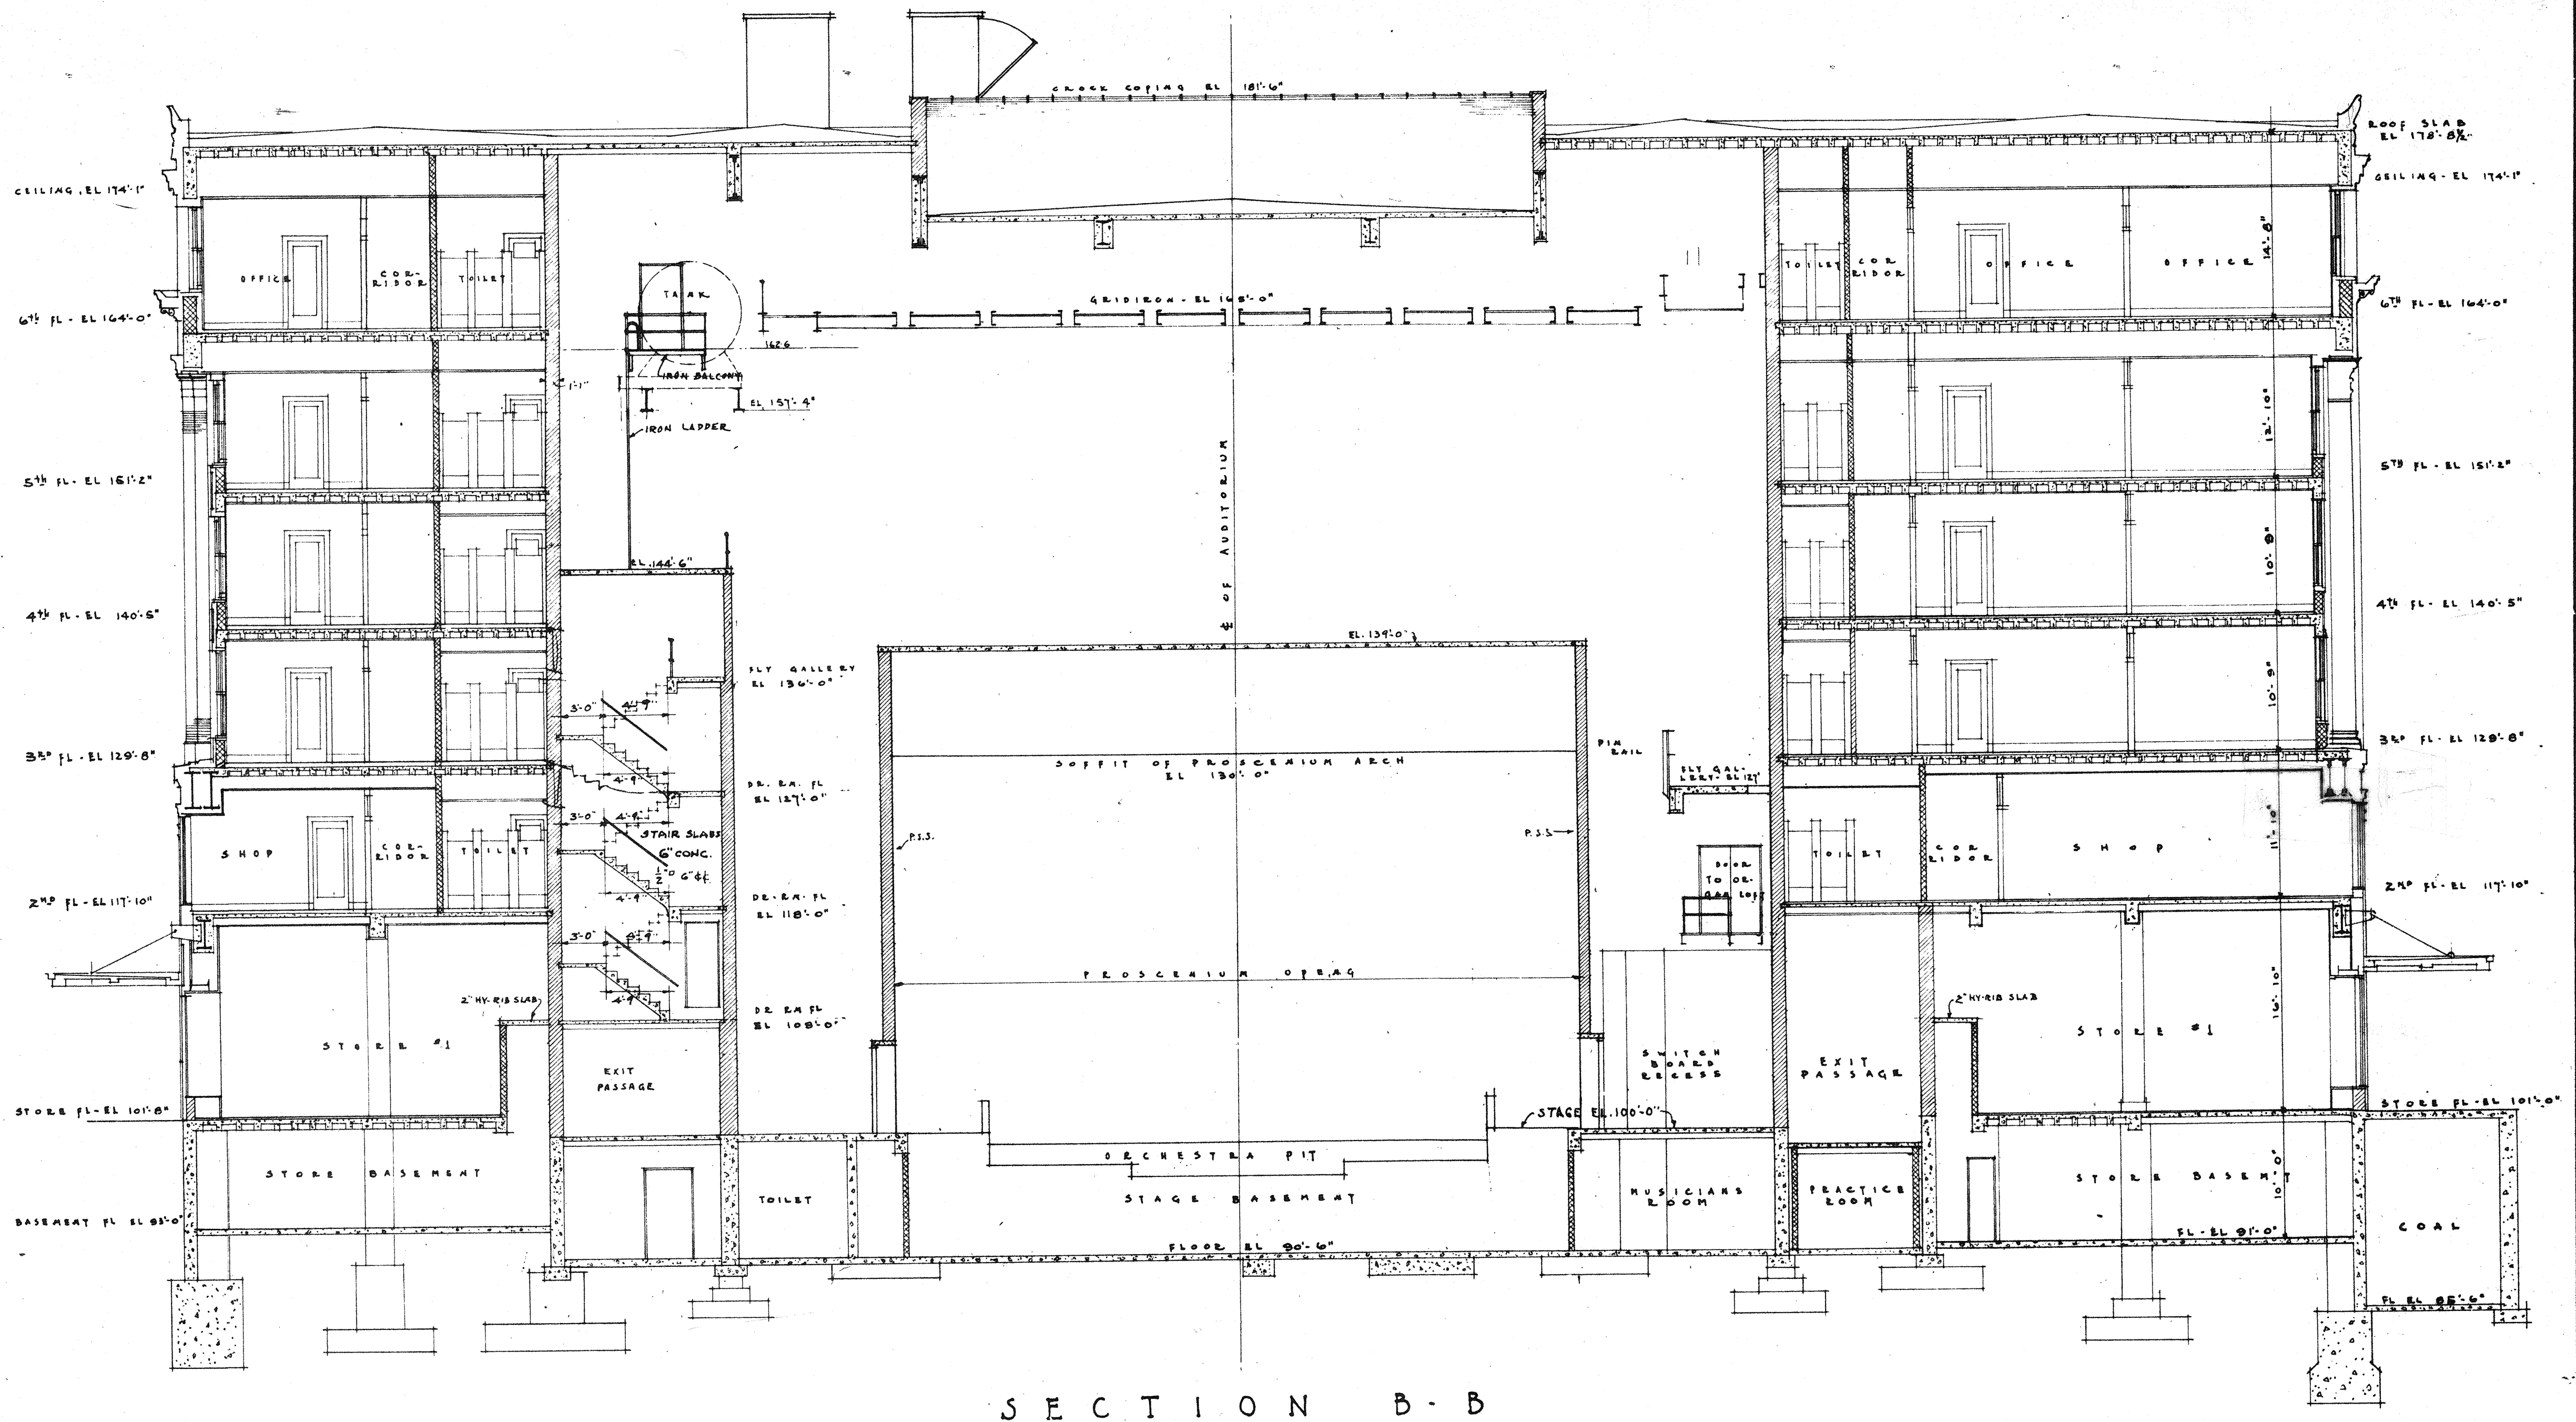

SECTION B-B

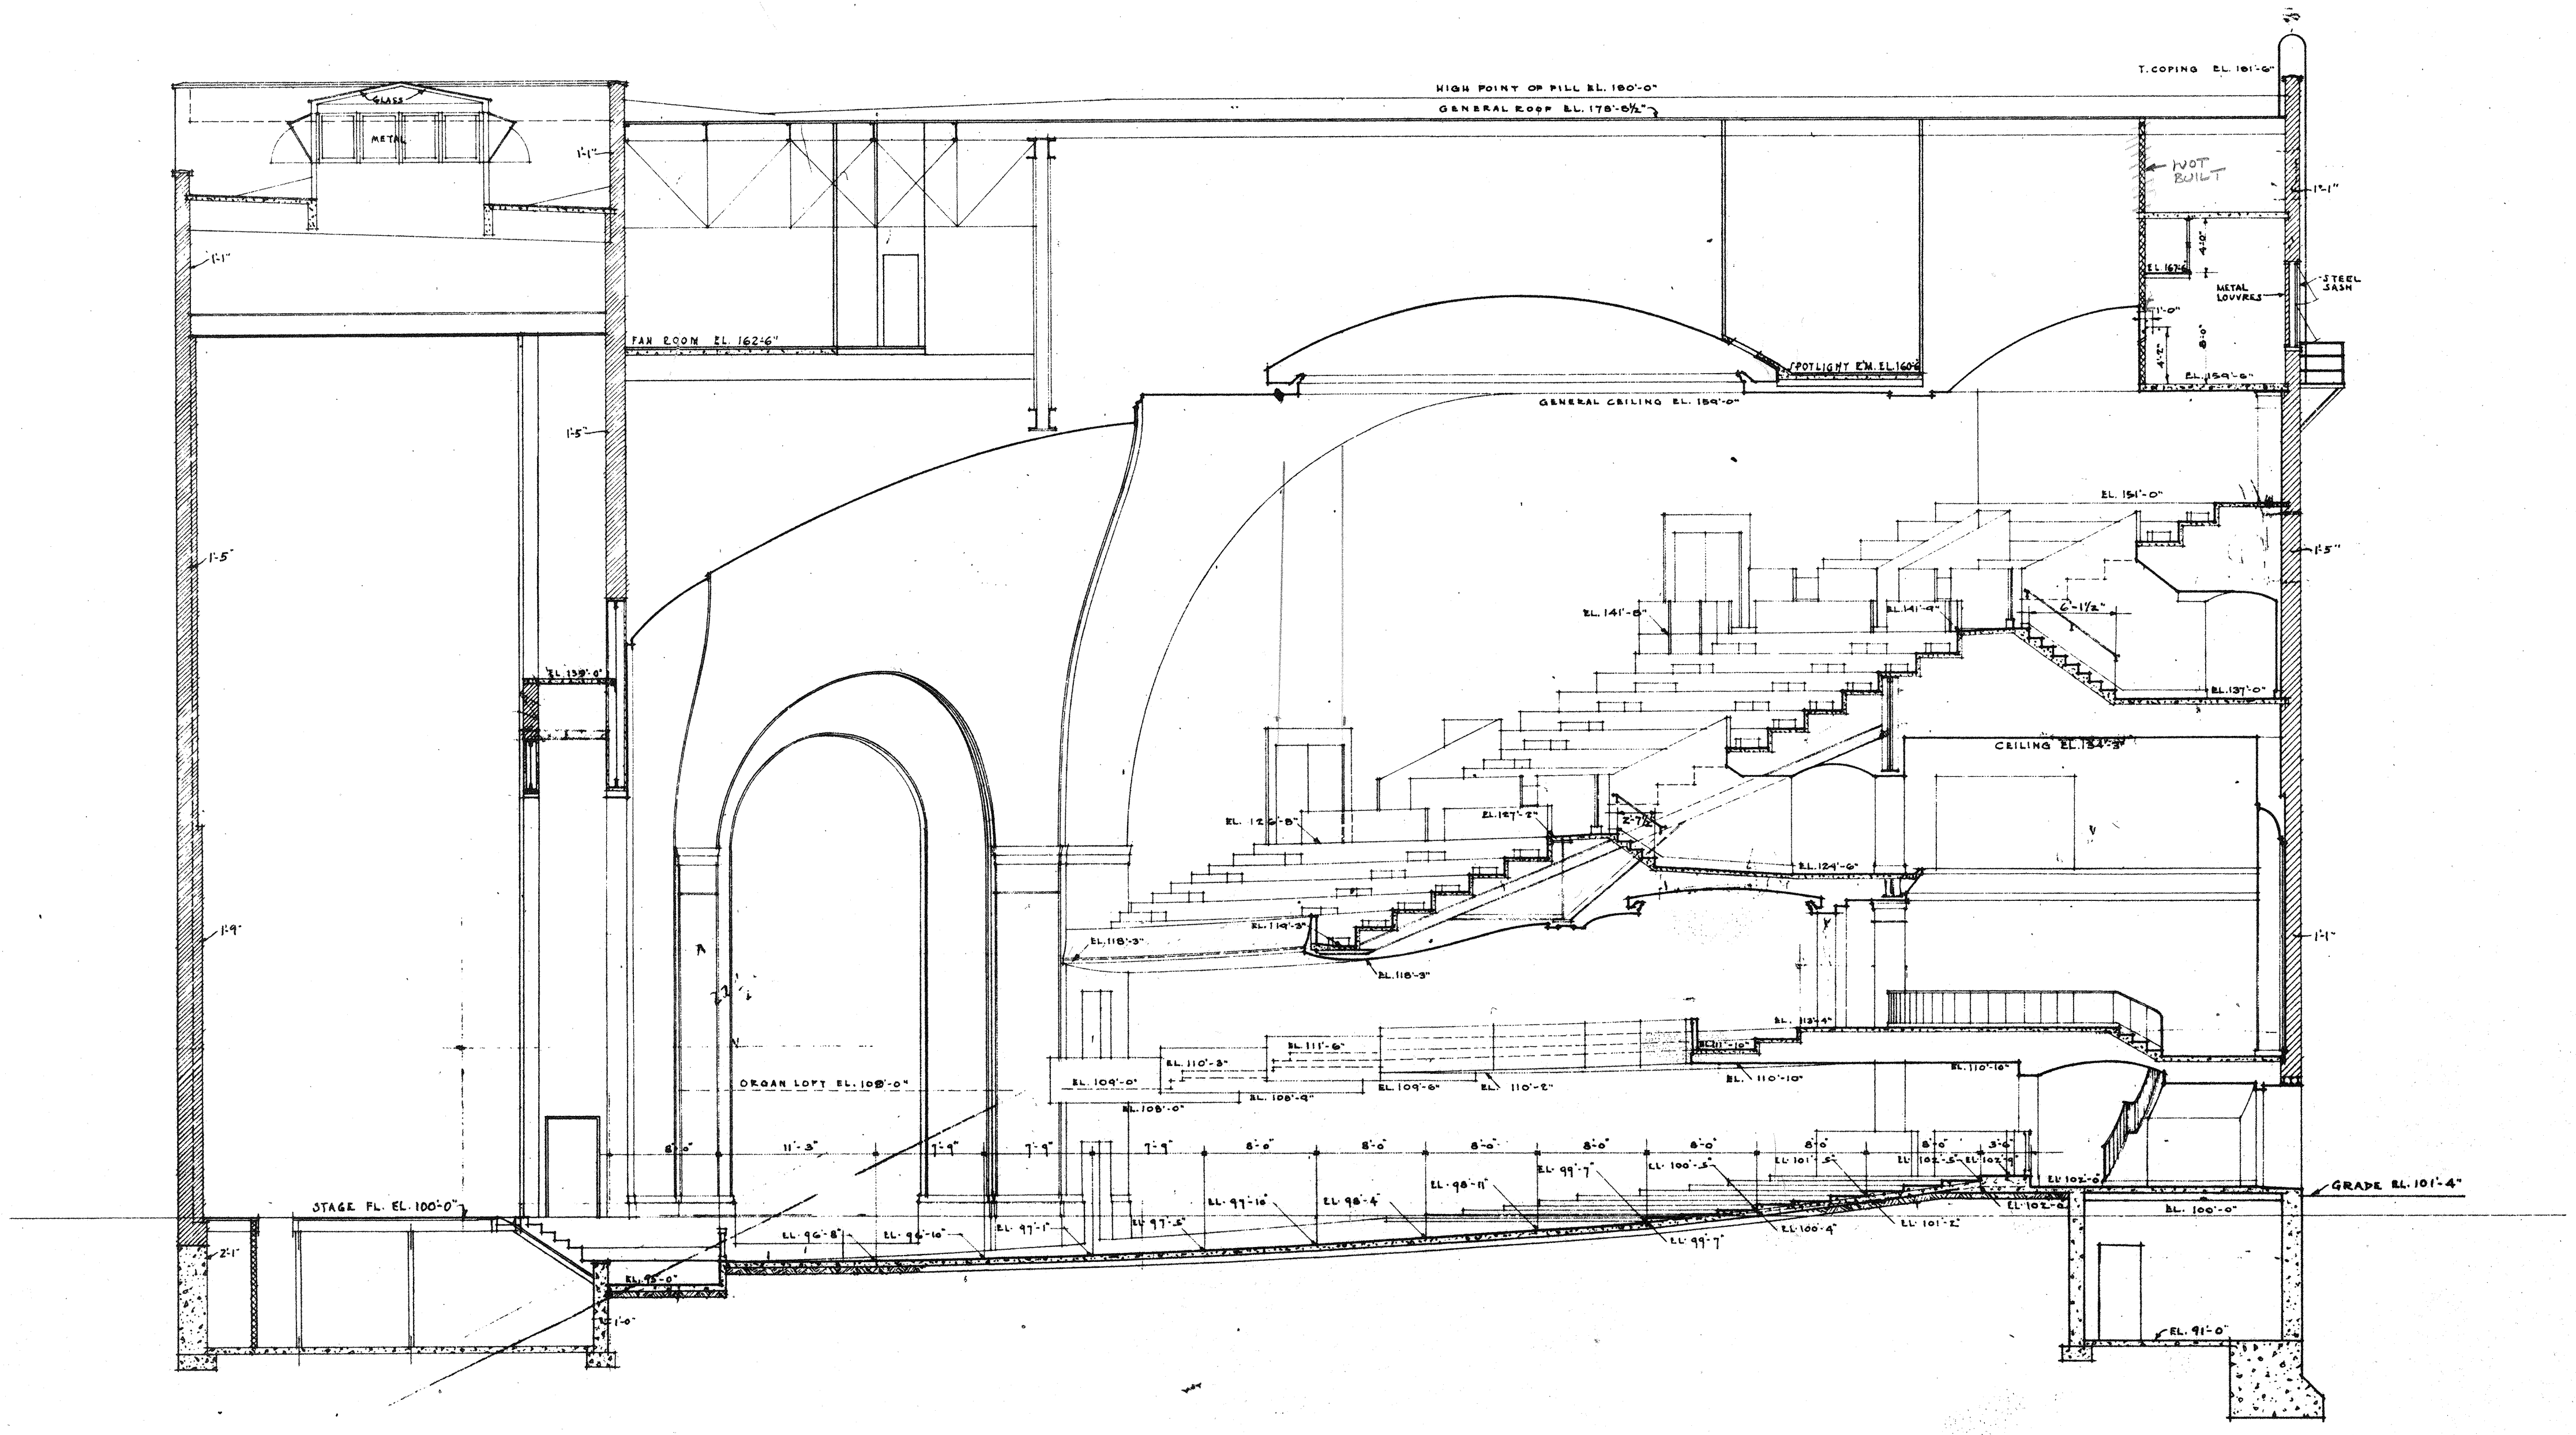


SECTION A-A


SECTIONS 'A' & 'B'
SCALE 1/8" = 1'-0"

REVISED BY	DESCRIPTION	RECORD	DATE
		DEAN	
		TRACED	
		CHECKED	
		APPROVED	
		PRINTED	

C. HOWARD CRANE ARCHITECT		CAPITOL
ELMER GEORGE RICHARDS ASSOCIATE		DETROIT
CYRIL E. SCHLEY		417
MUNICIPAL BUILDING		13
DETROIT		
CANADIAN & VICTORIA BLOCK		
OFFICE		
WINDYBEE ONE		

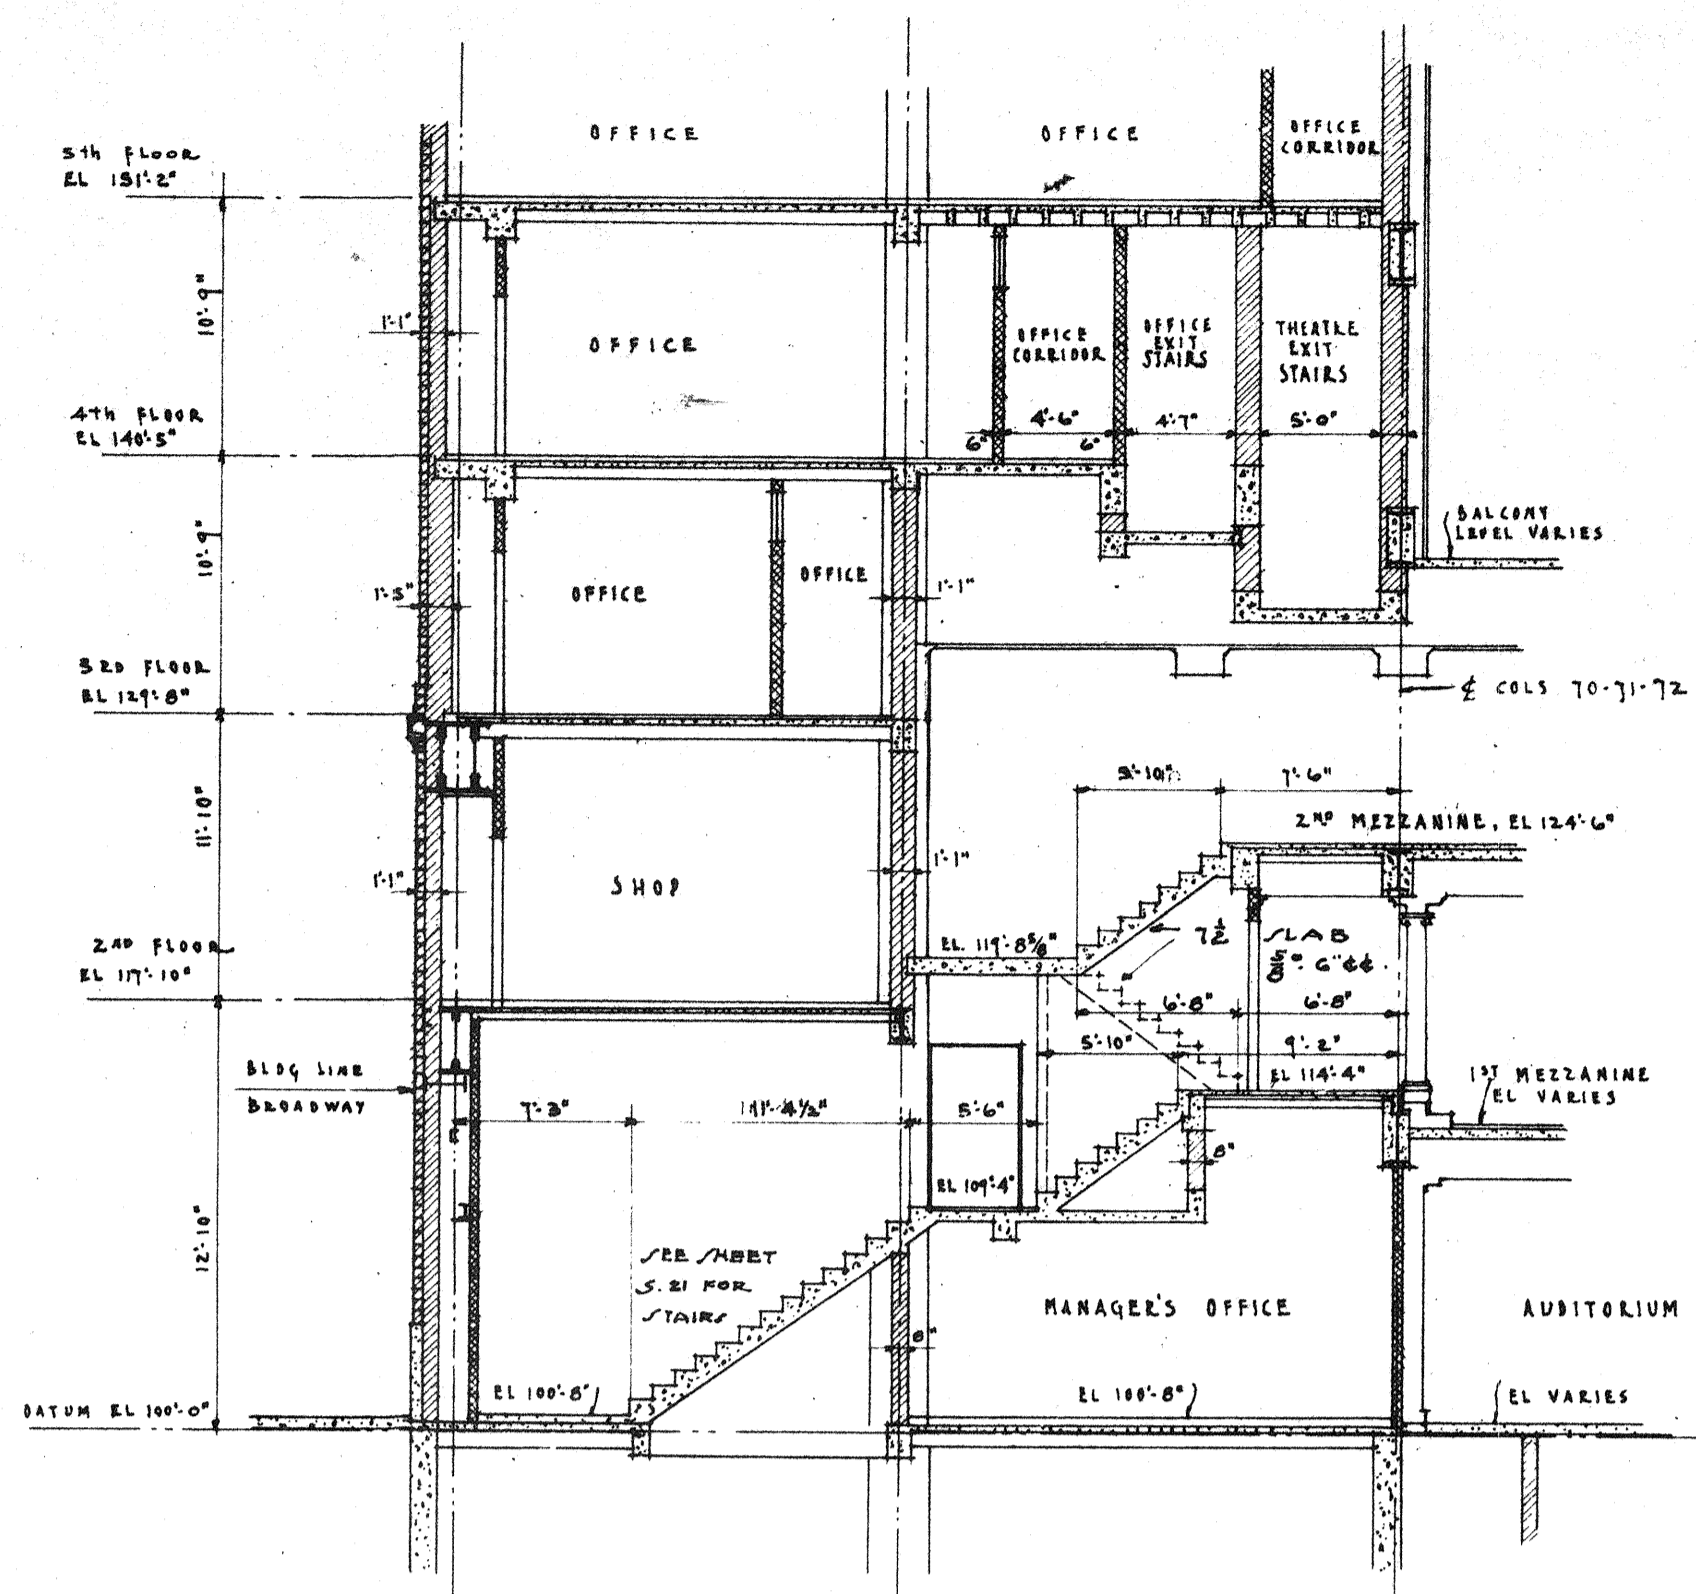


SECTION "E-E"
SCALE 1/8" = 1'-0"

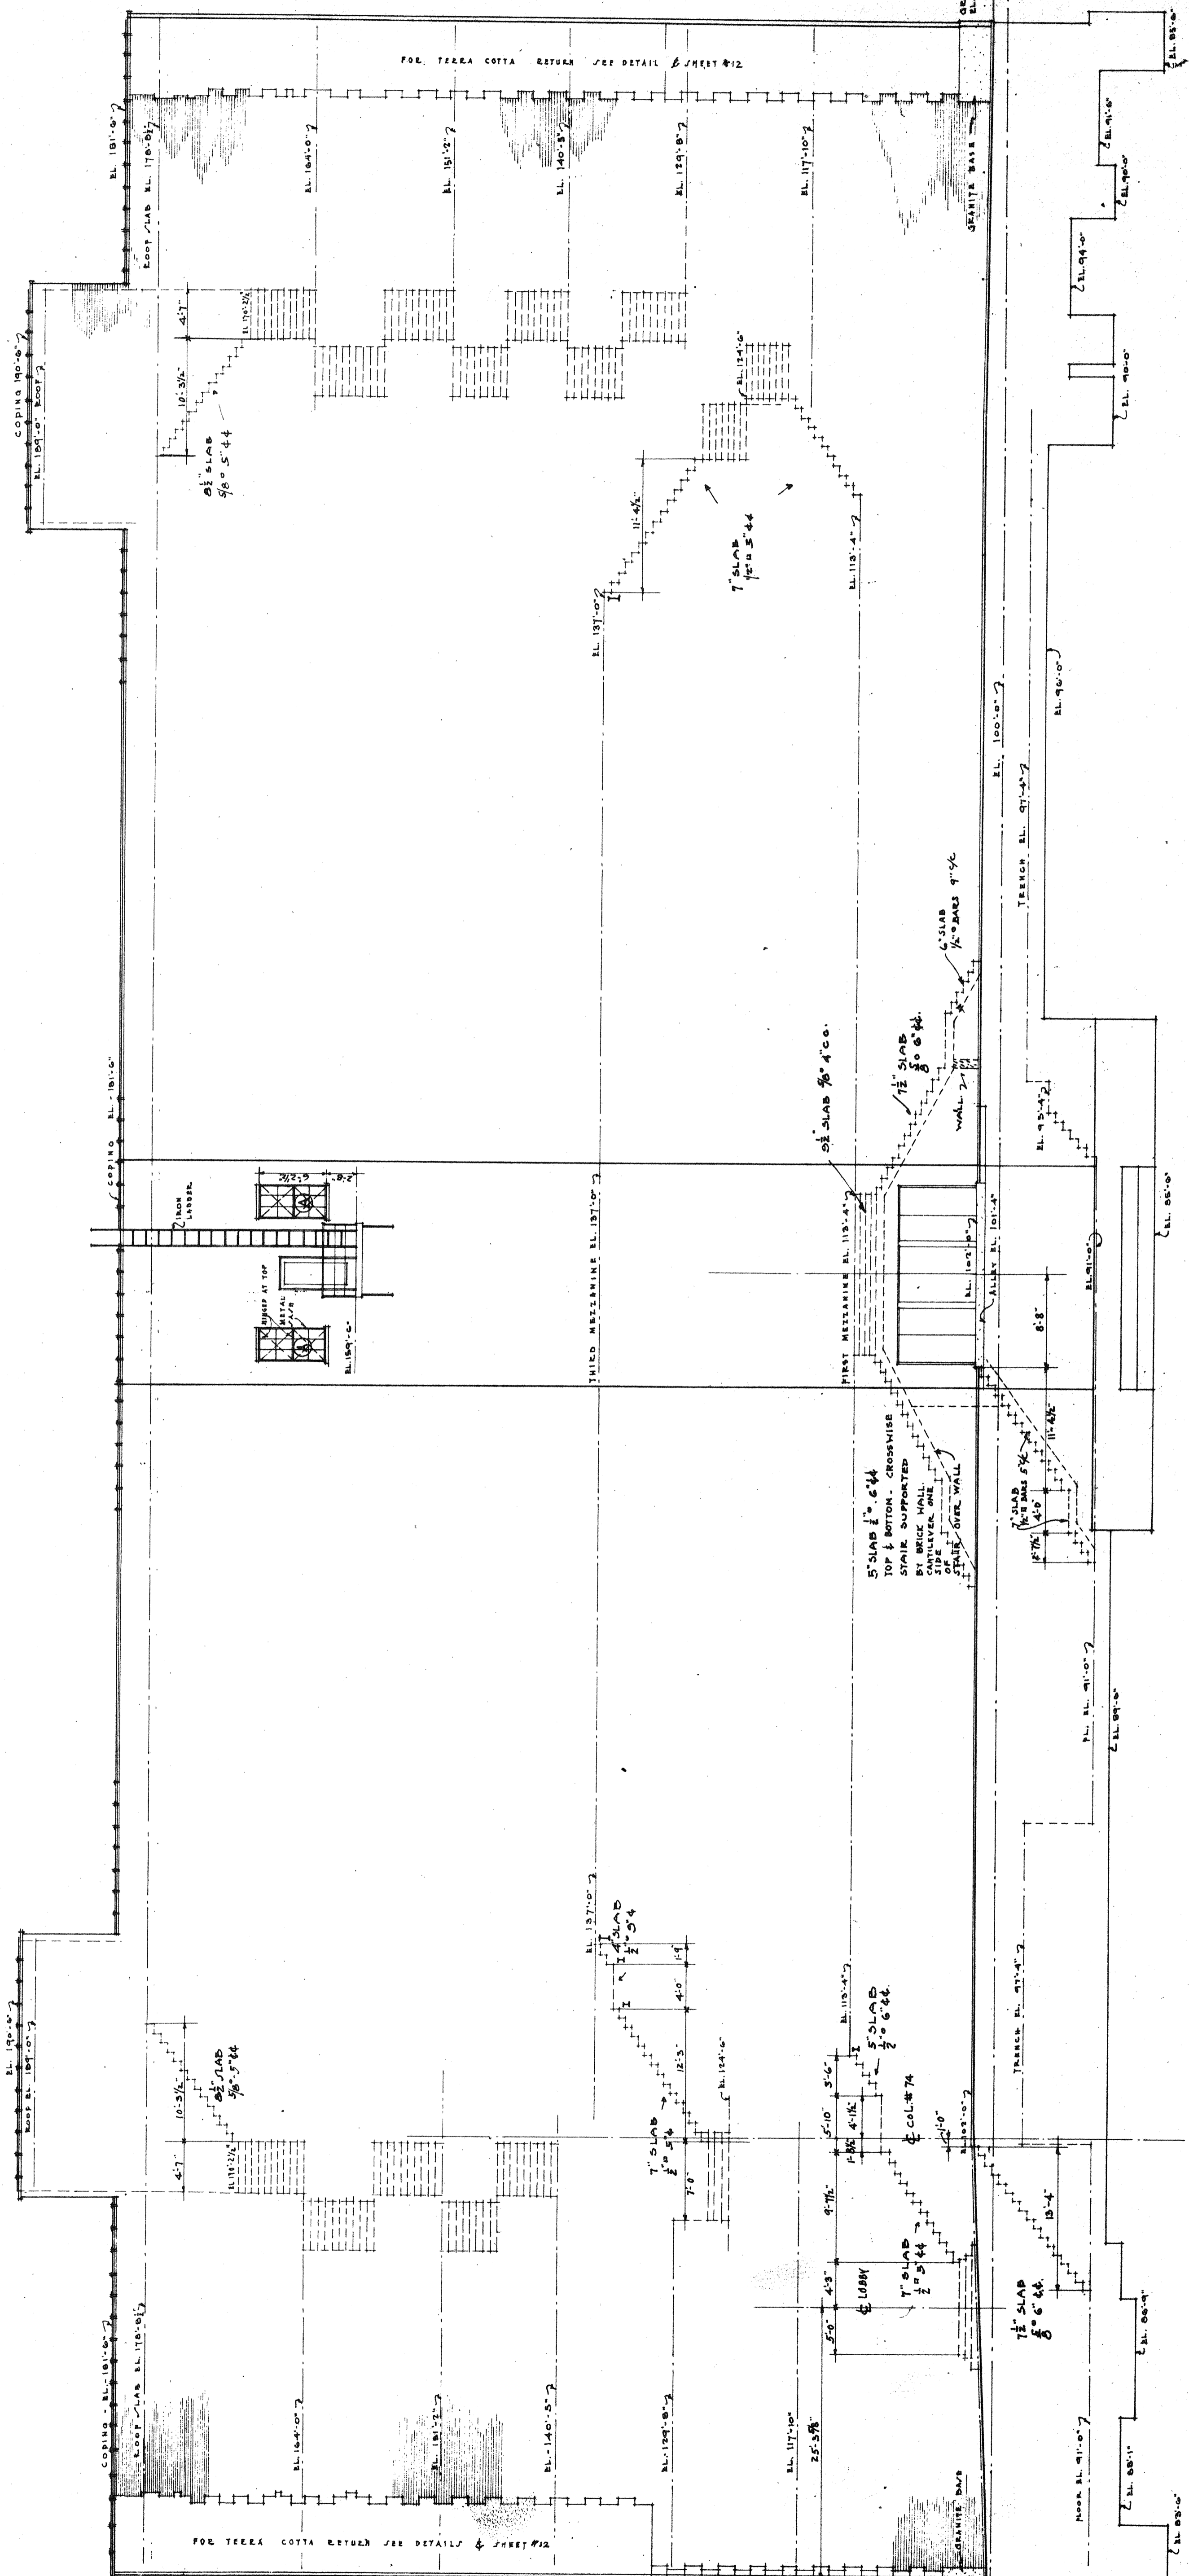



EAST ELEVATION

EAST ELEVATION
SCALE 1/8" = 1 FOOT

REVISED	BY	DESCRIPTION	RECORD	C. HOWARD CRANE ARCHITECT ELMER GEORGE KIERLE, ASSOCIATE CYRIL E. SCHLEY HUBOR BUILDING DETROIT CANADIAN OFFICE VICTORIA BLOCK WINNIPEG, ONT.	CAPITOL DETROIT 417 15
JULY 29/21	STAR	SECTION "E" APPROP.	DEWNE TRACED CHECKED APPROV.		
			WEEKMAN SCHWABER REYNOLDS		
			PRINTED		

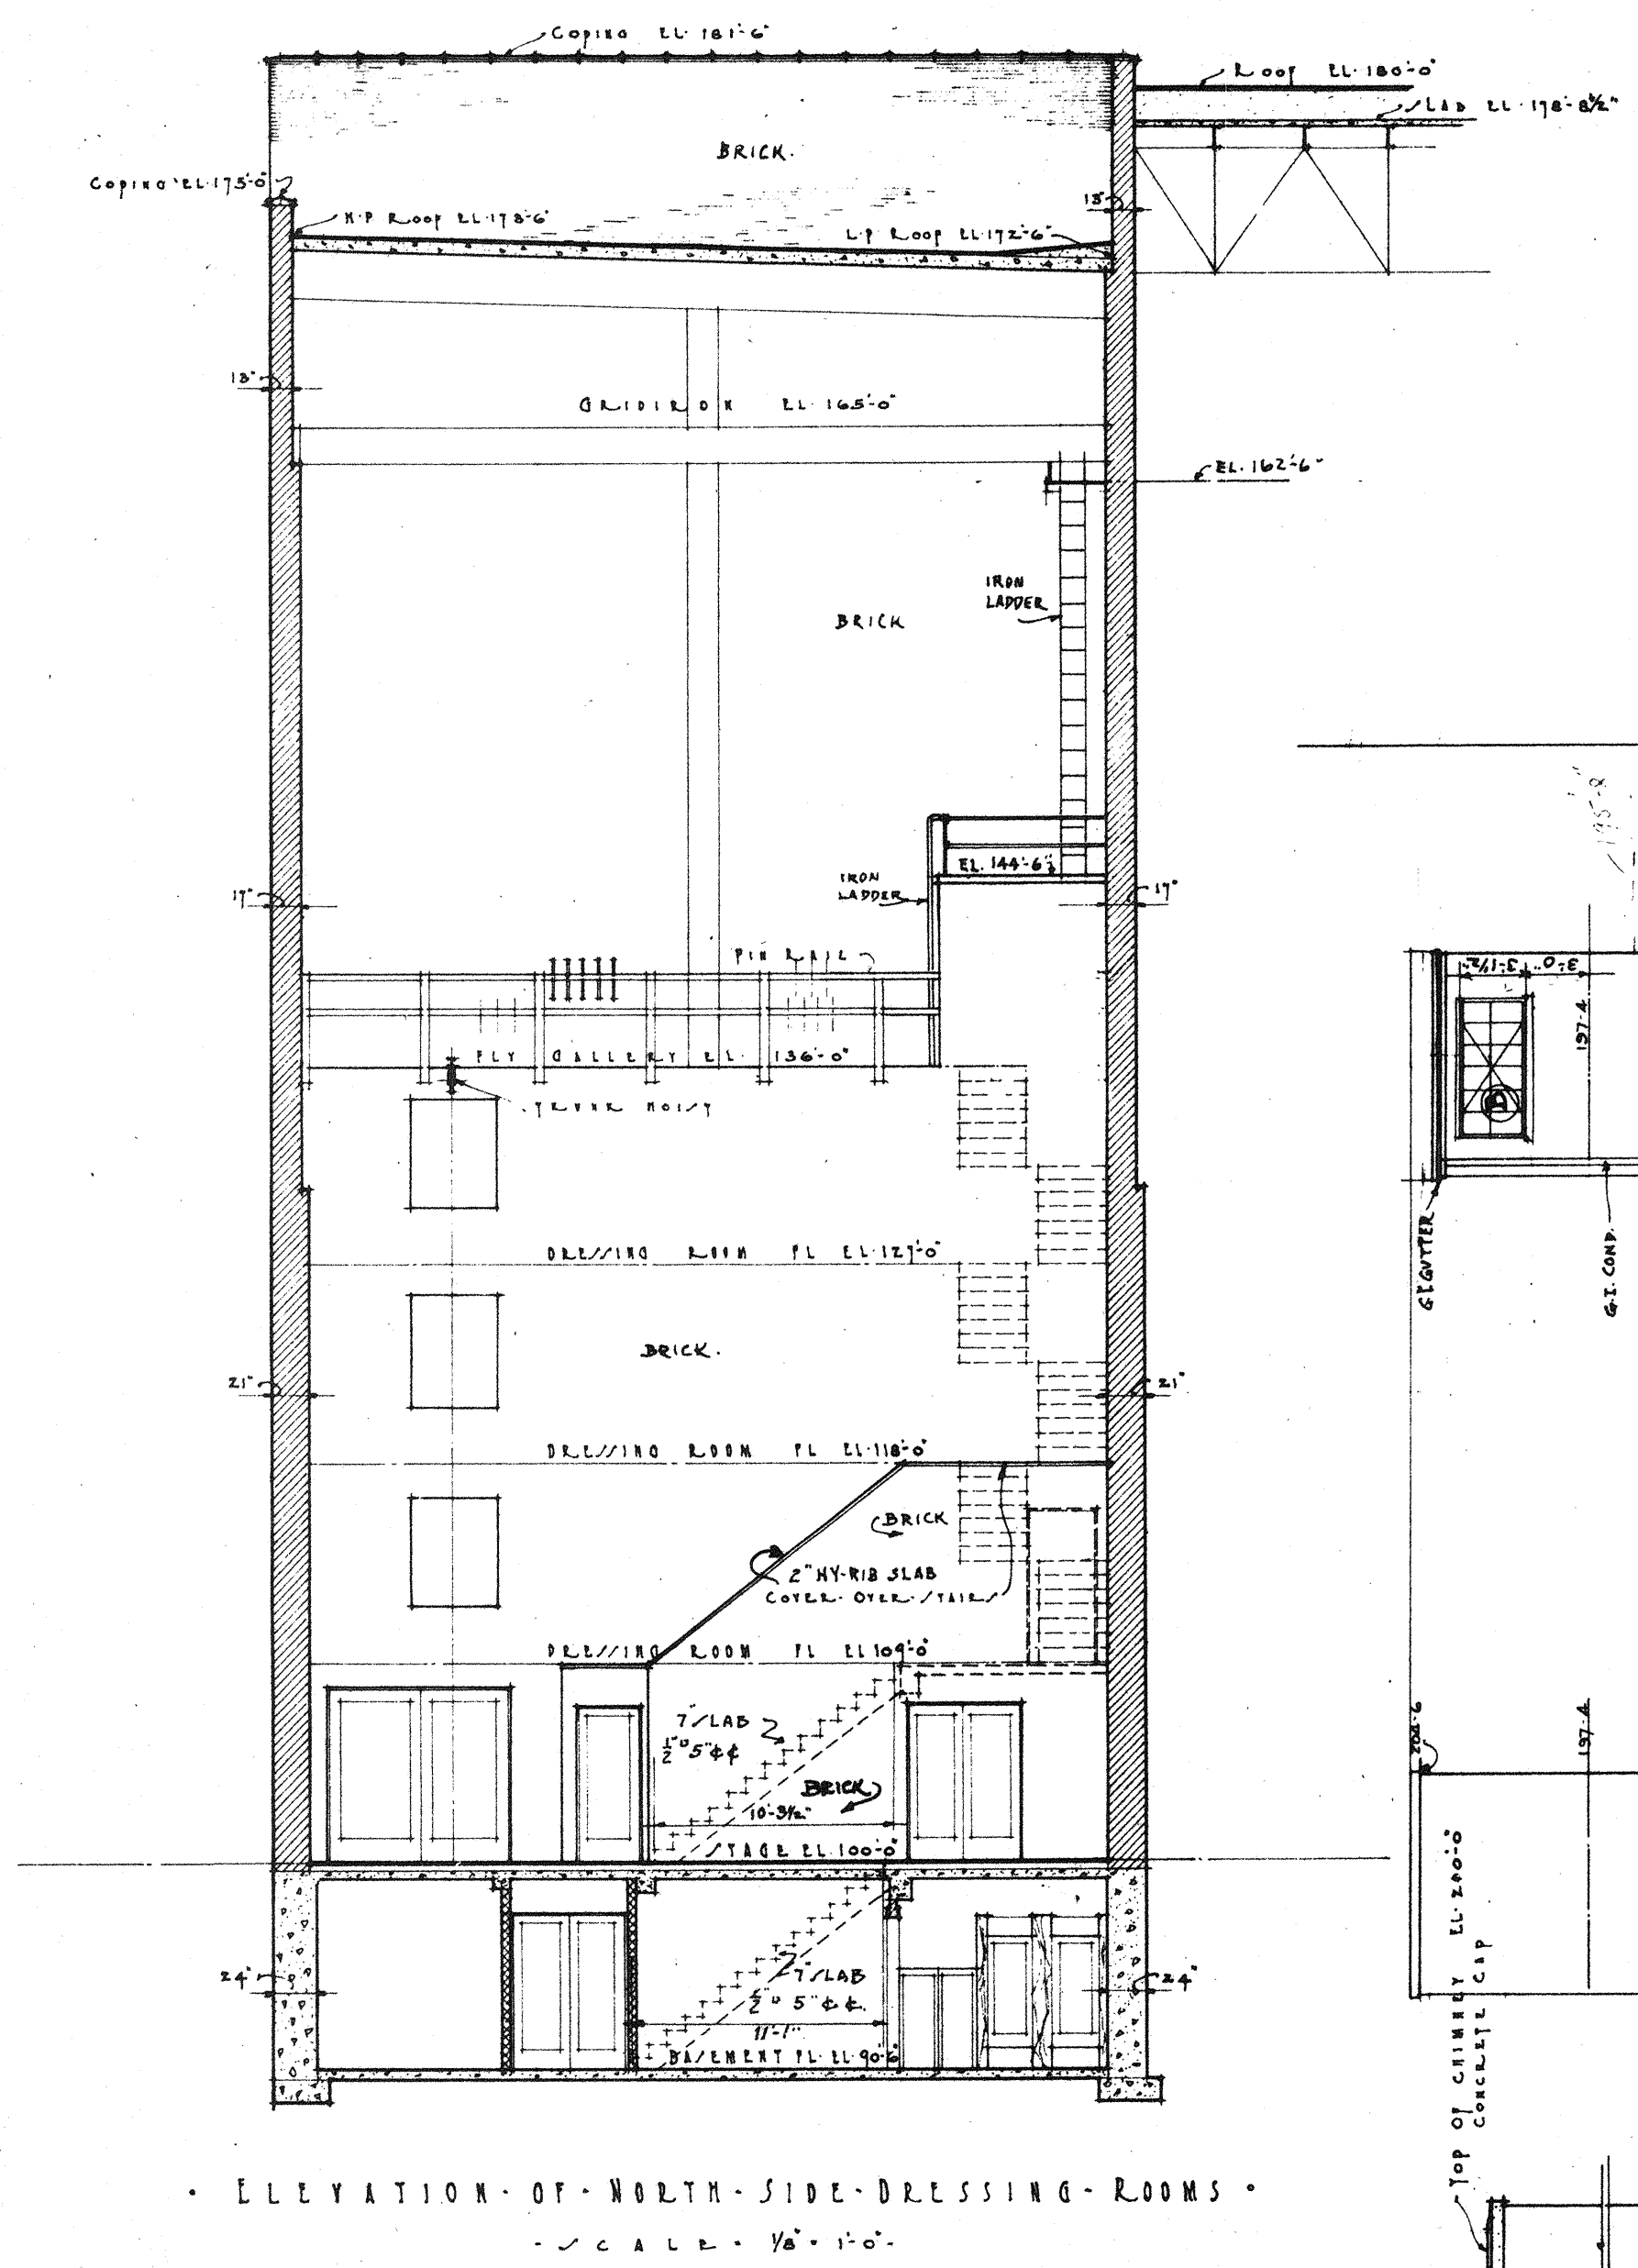



• ELEVATION OF NORTH SIDE DRESSING ROOMS •
SCALE - 1/8" = 1'-0"

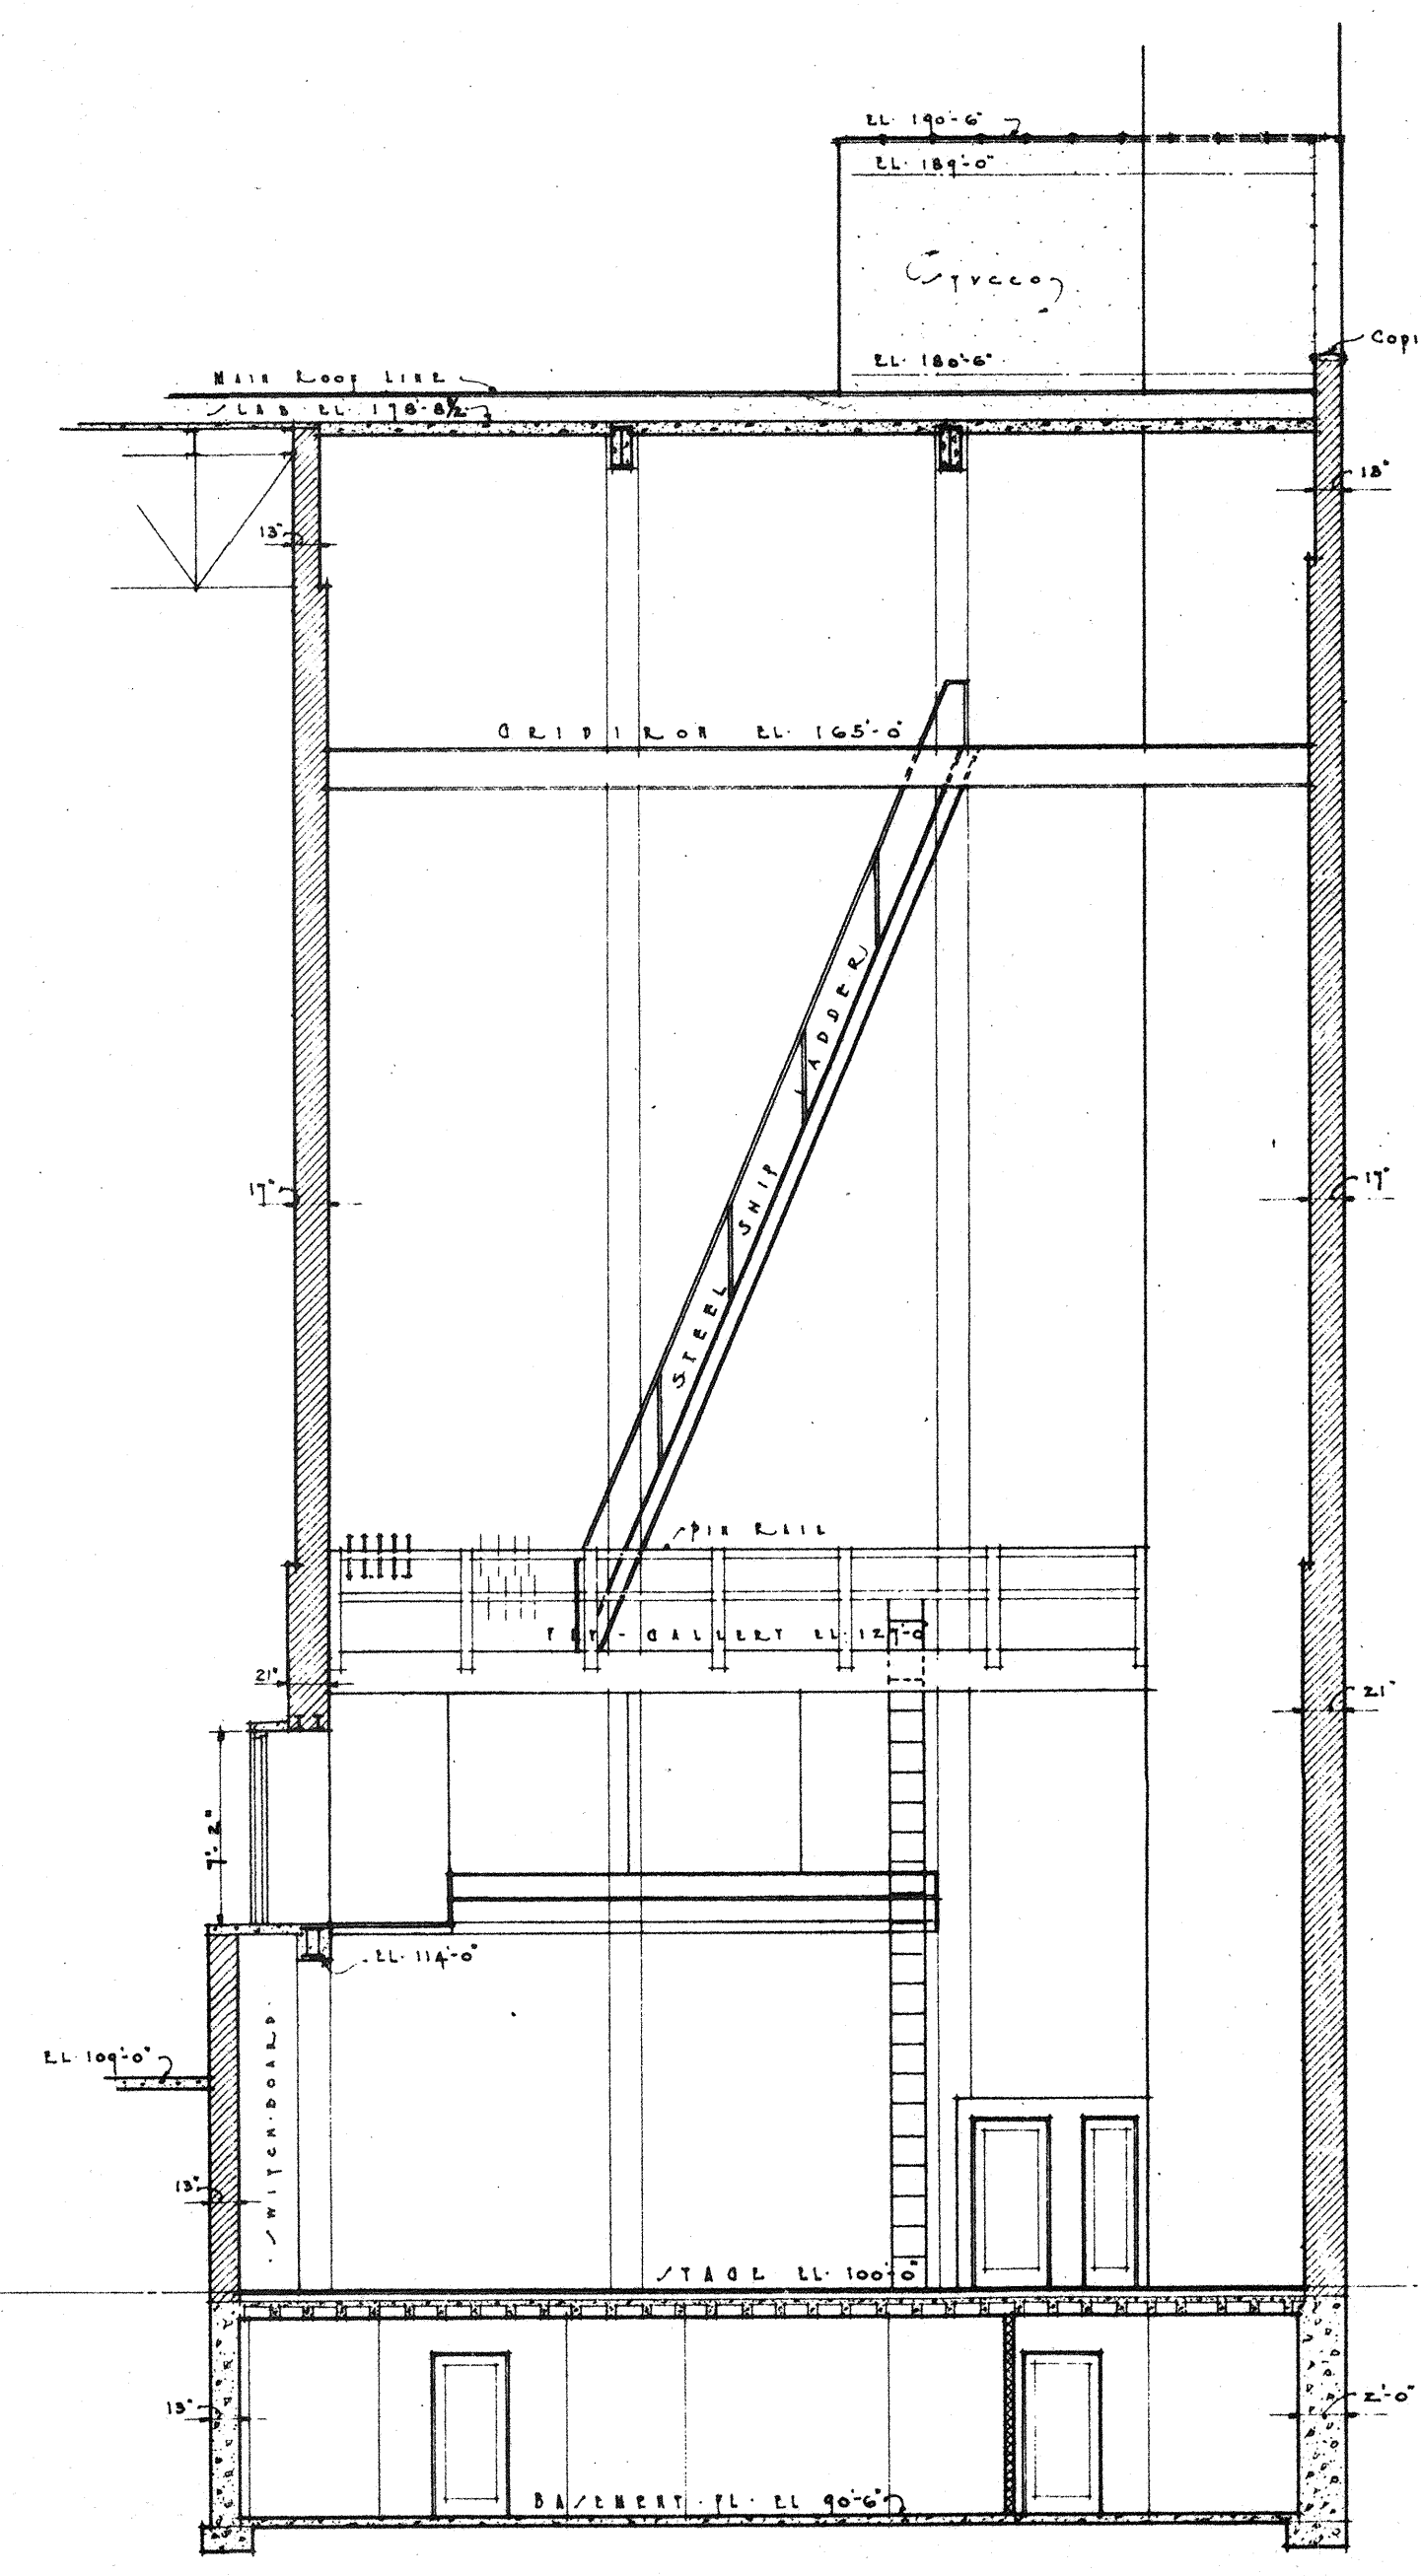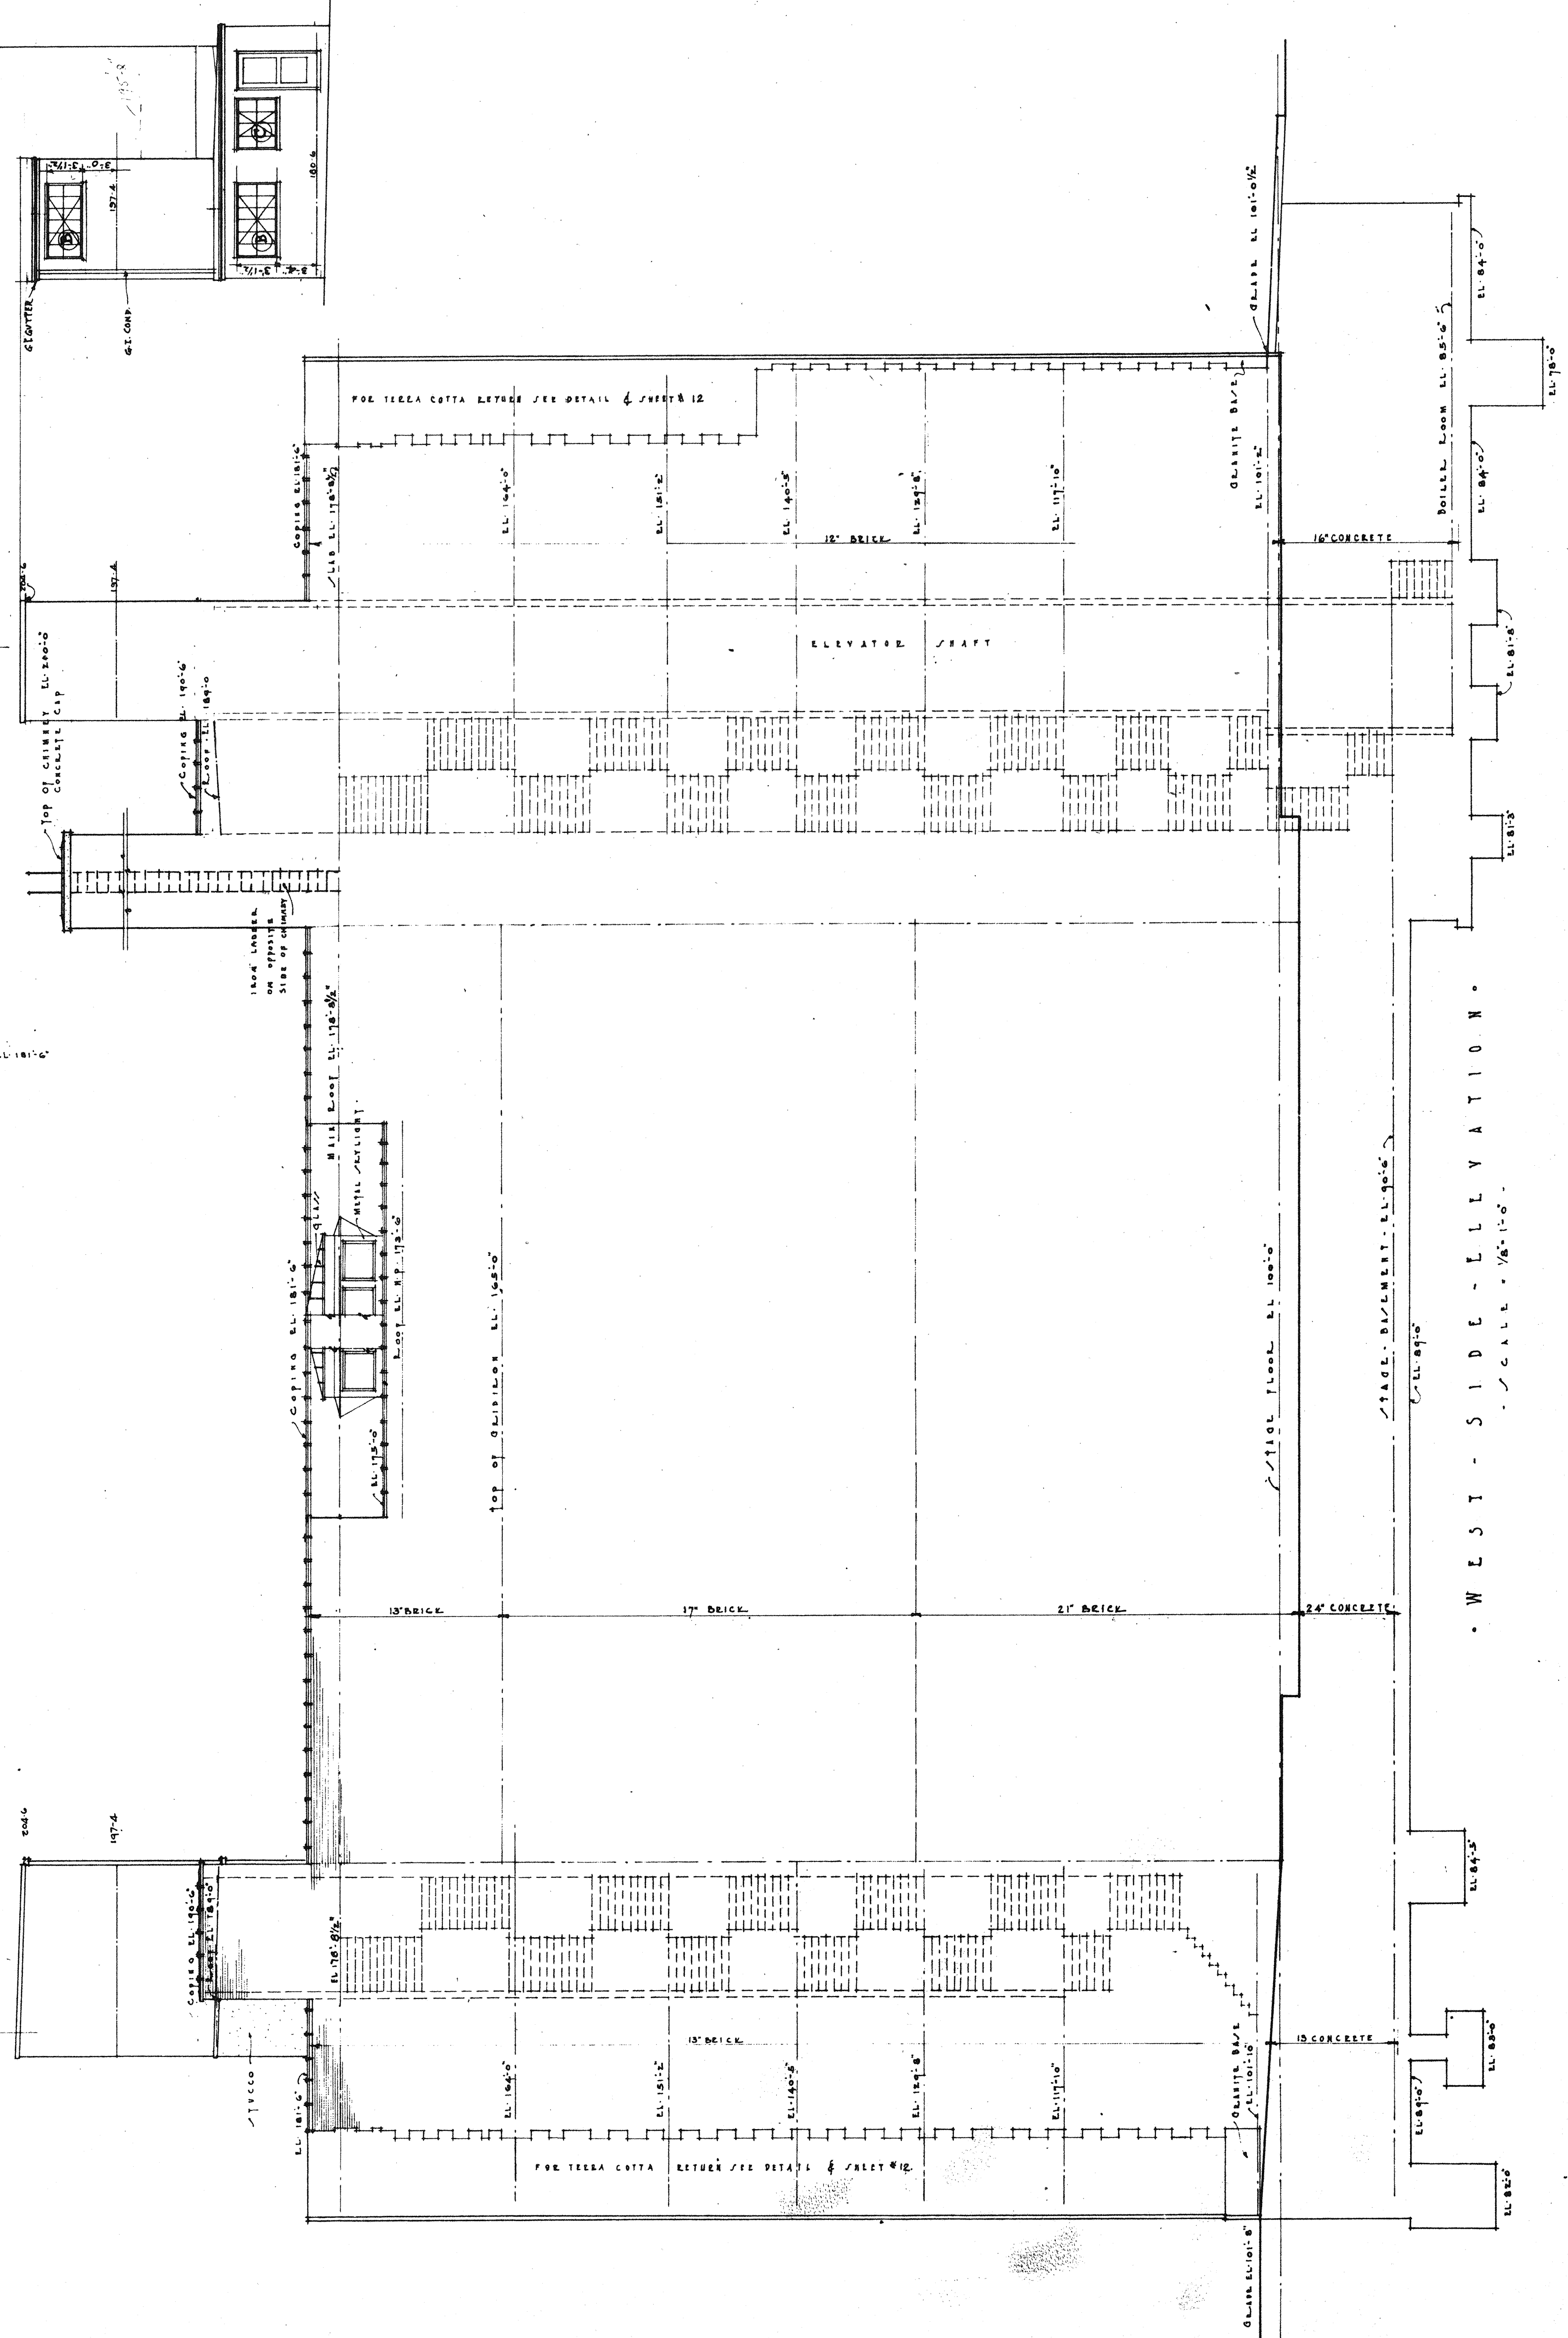

• ELEVATION OF STAGE •
SCALE - 1/8" = 1'-0"

• WEST ELEVATION & STAGE SECTIONS •
SCALE - 1/8" = 1'-0"

REVISED	BY	DESCRIPTION	RECORD	APPROVED
0-12-21	STAN	STAIRS CHANGED UP TO ROOF LOOP MOVED UP EL CHANGED	PLANN TRACED CHECKED APPROVED	FORWARDER REMARKS
<p>C. HOWARD CRANE ARCHITECT ELMER GEORGE KIEHLER ASSOCIATE CYRIL E. SCHLEY HUBER BUILDING DETROIT</p>				<p>CAPITOL DETROIT 417 16</p>

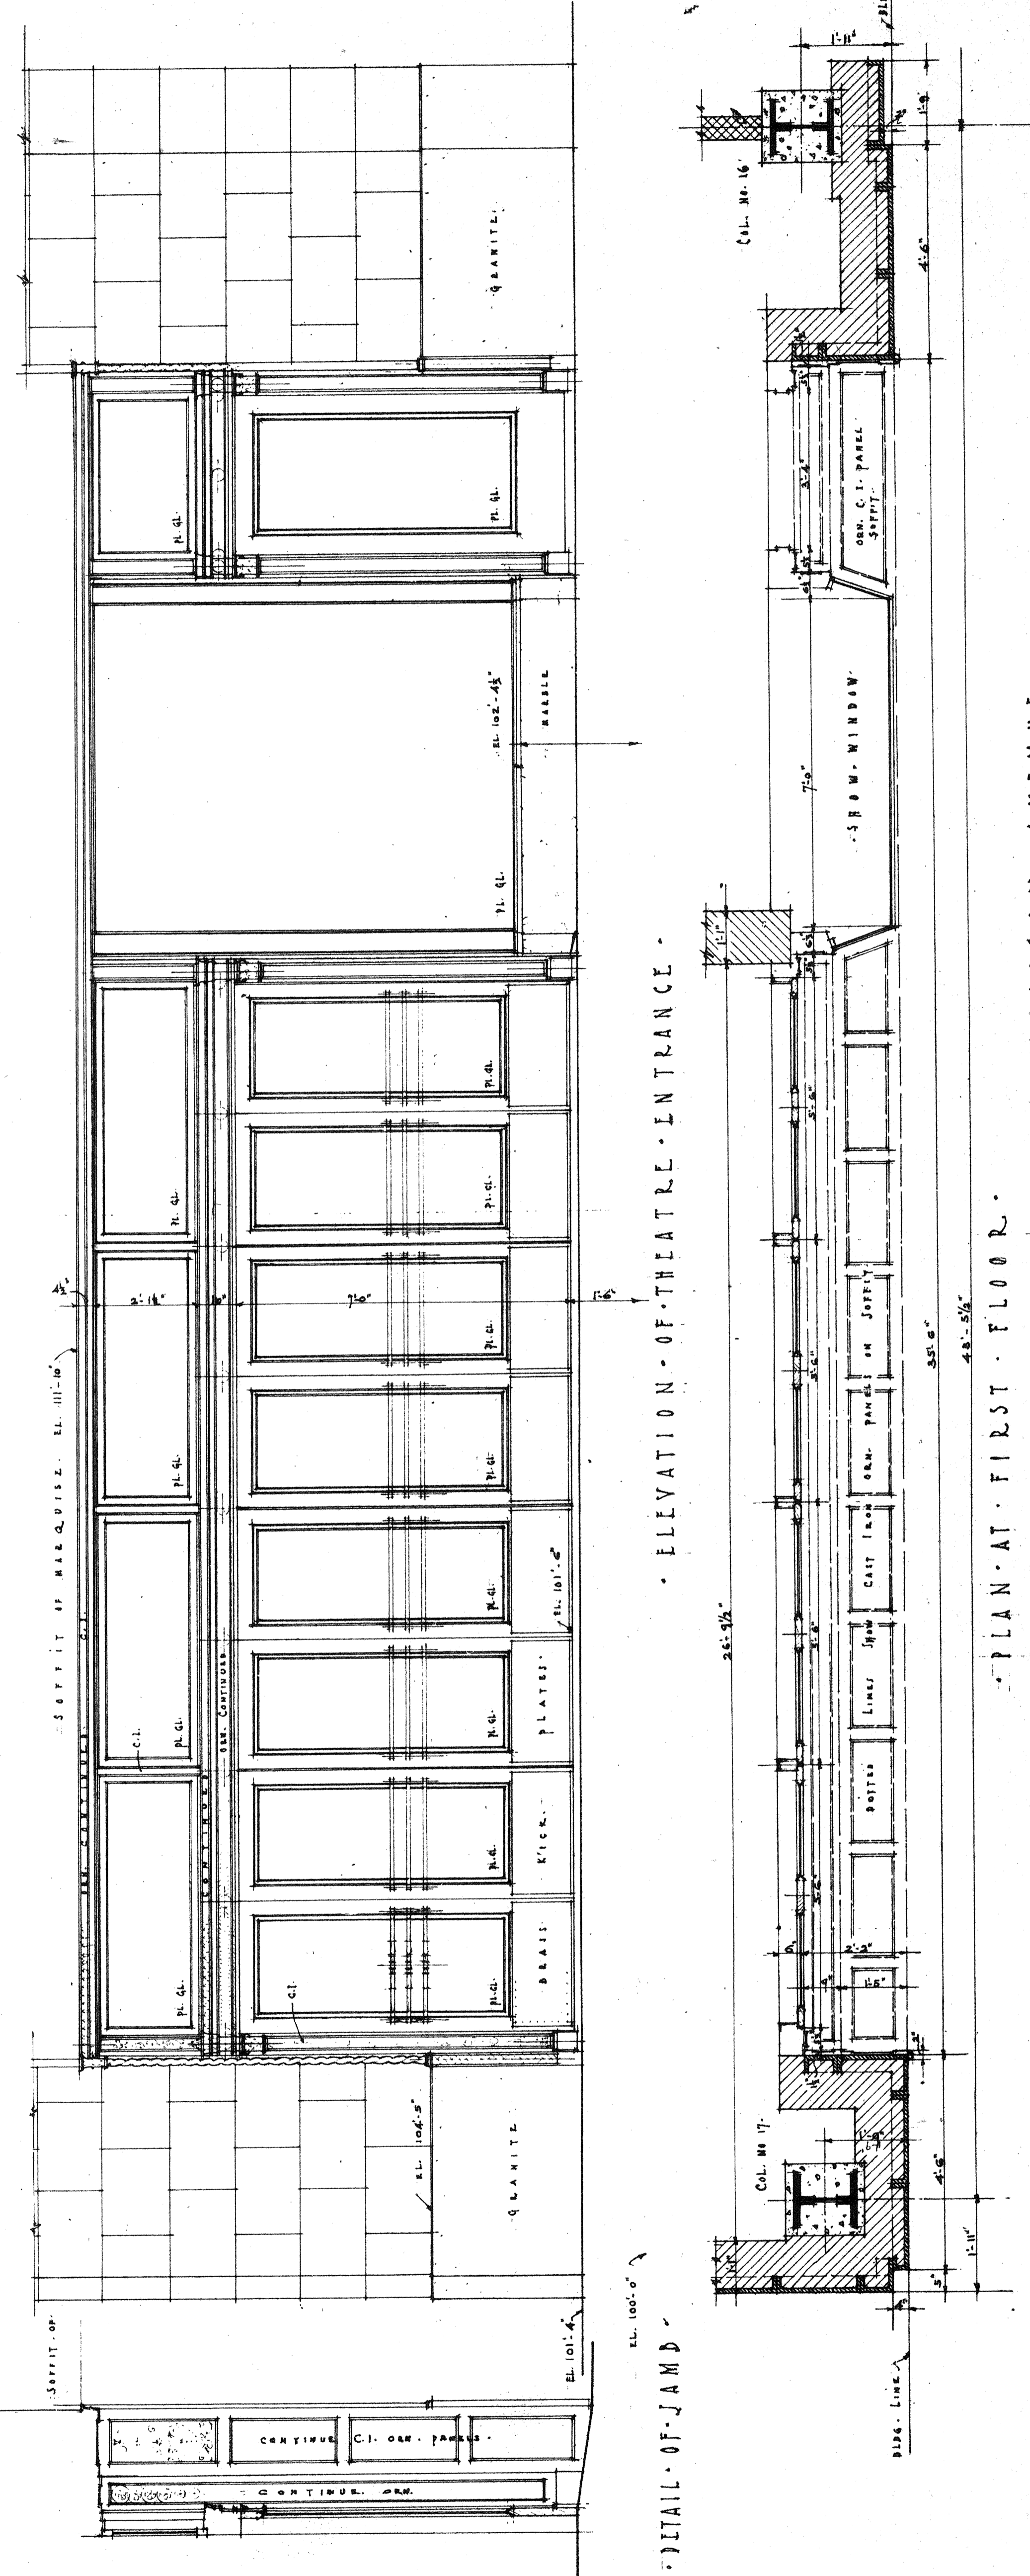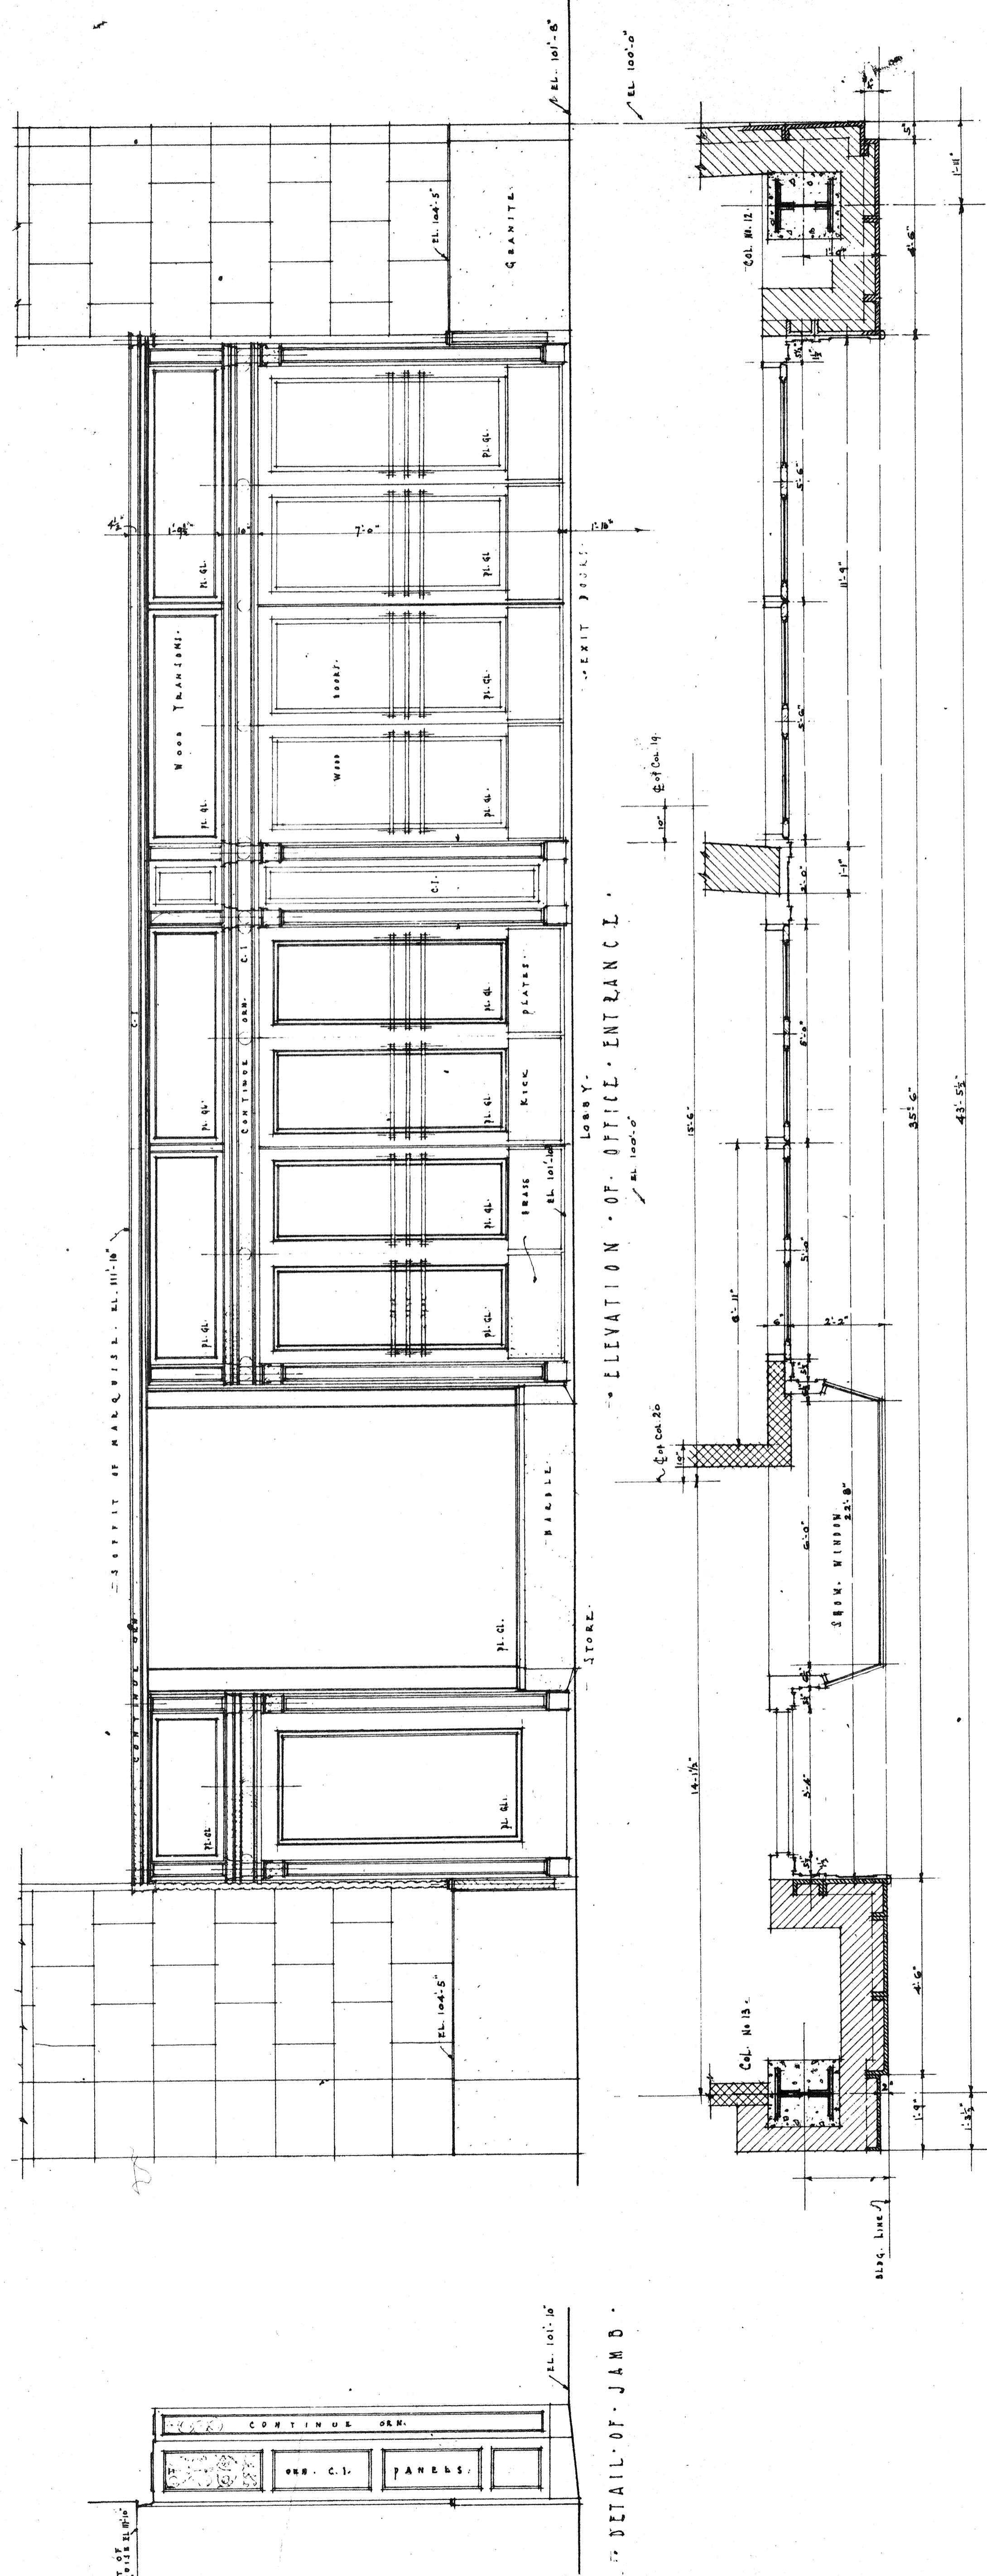

SCALE DETAILS OF THE OFFICE AND THEATRE ENTRANCES ON MADISON AVENUE
 SCALE 1/2" = 1'-0"

REVISED BY	DESCRIPTION	DATE	BY	CHECKED	APPROVED	PRINTED

H.C. HOWARD CRANE ARCHITECTS
 110 MADISON AVENUE, DETROIT, MICH.
 ELMER, GEORGE, SCHLER, ASSOCIATES
 CYRIL E. SCHLER
 HUBBARD BROS. DETROIT
 CANADIAN OFFICE
 VICTORIA, B.C.

CAPTION: DETROIT
 47
 19