


SCHEMATIC SITE SECTION
SCALE: 1/4" = 1'-0"

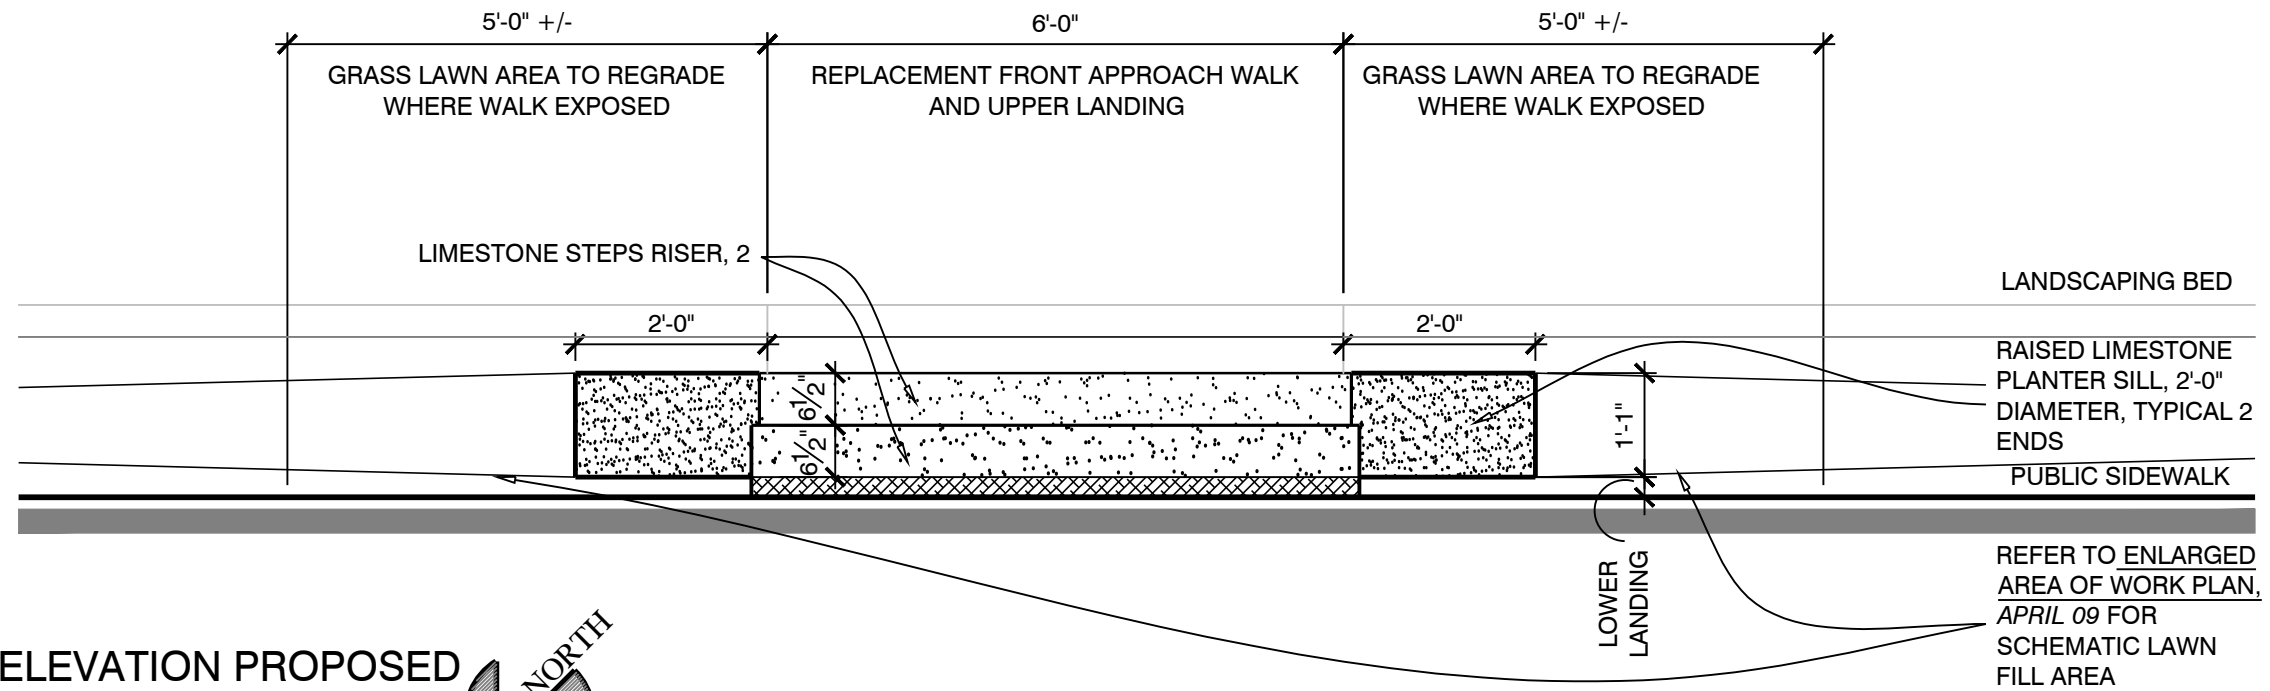

ENLARGED ELEVATION PROPOSED
SCALE: 1/2" = 1'-0"



ENLARGED FRONT WALK WEST ELEVATION AND SITE SECTION

DATE: 09 April 2021 REQUESTED

STEVEN C. FLUM, INC.
architecture • urban planning

