






Isaac Agree
Downtown Synagogue
1457 Griswold
Detroit, Michigan

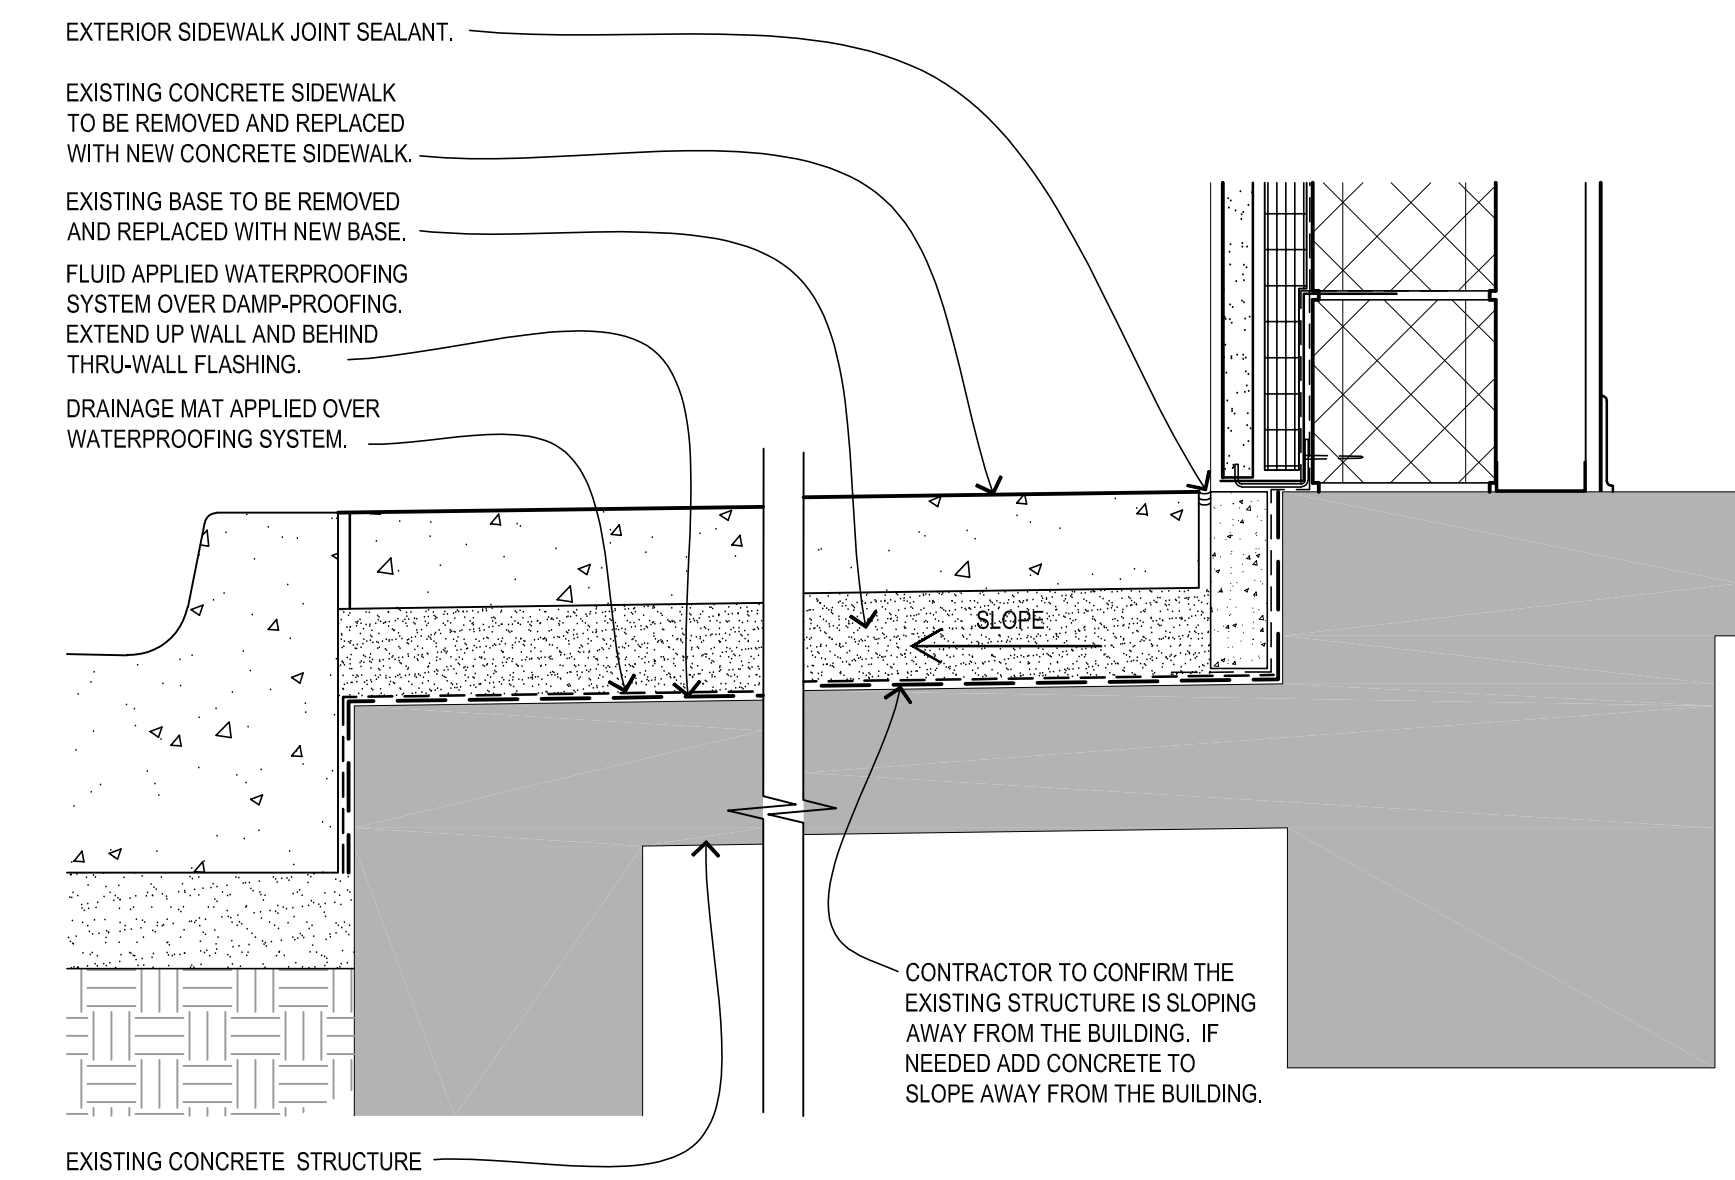


10
A100
STOREFRONT WATERPROOF DETAIL
1 1/2" = 1'-0"

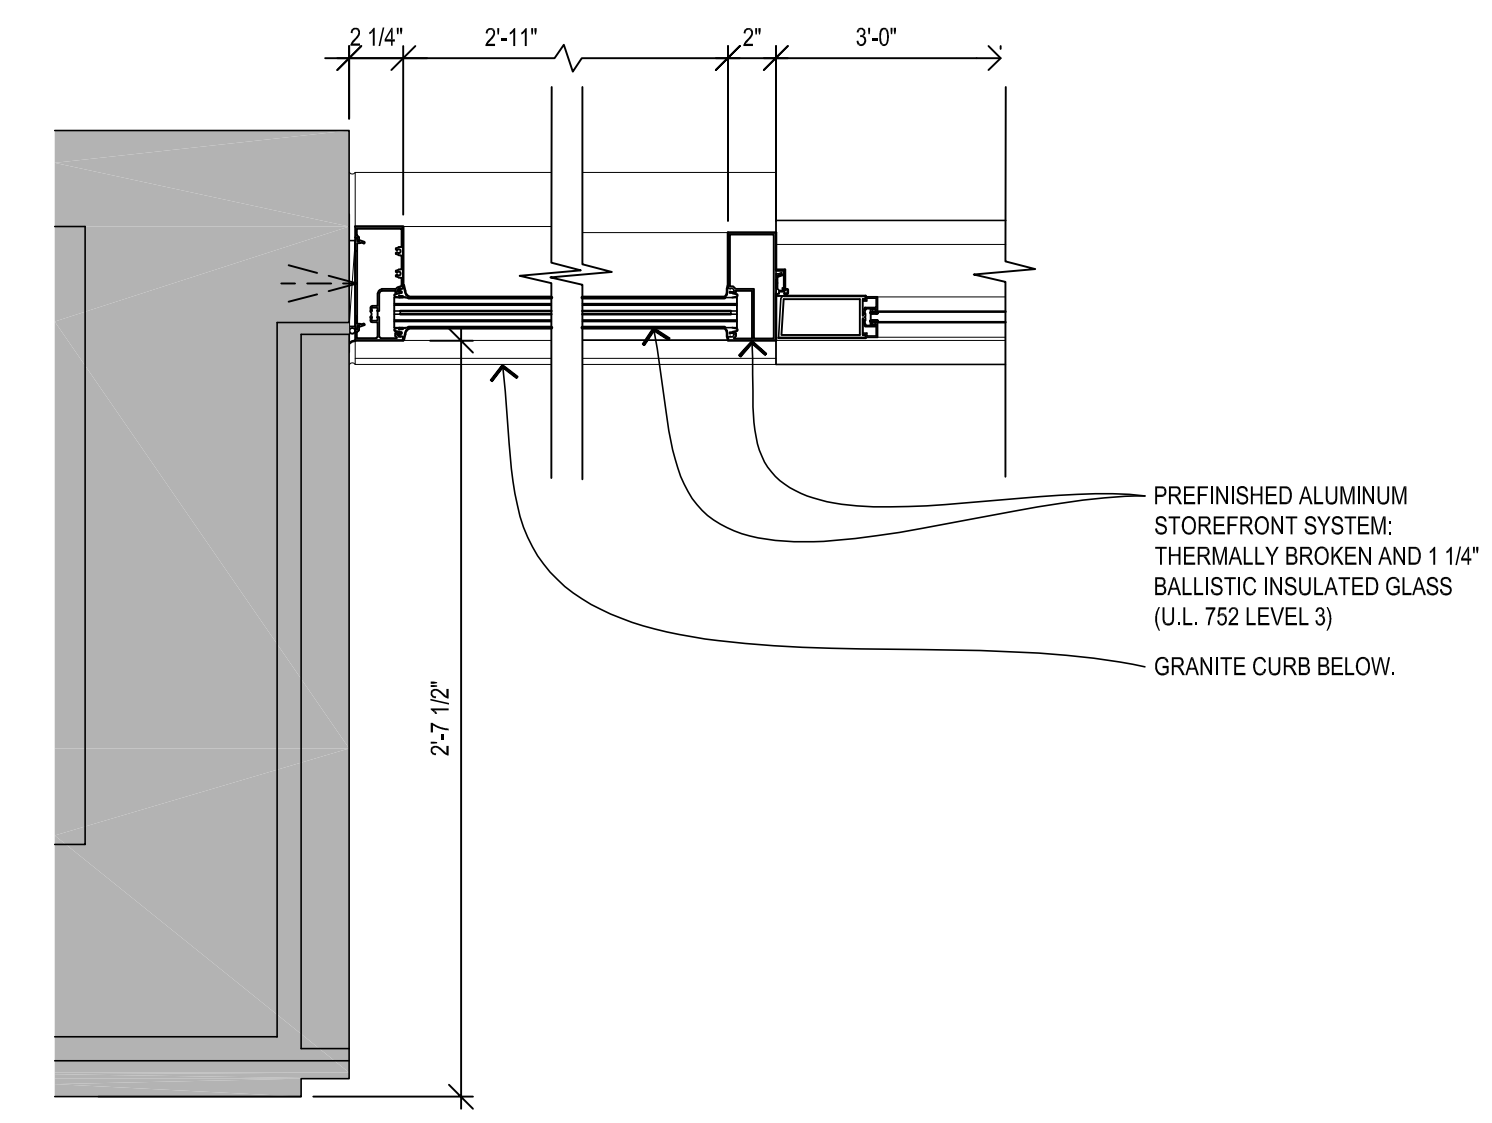


12
A100
STOREFRONT WINDOW PLAN
1 1/2" = 1'-0"

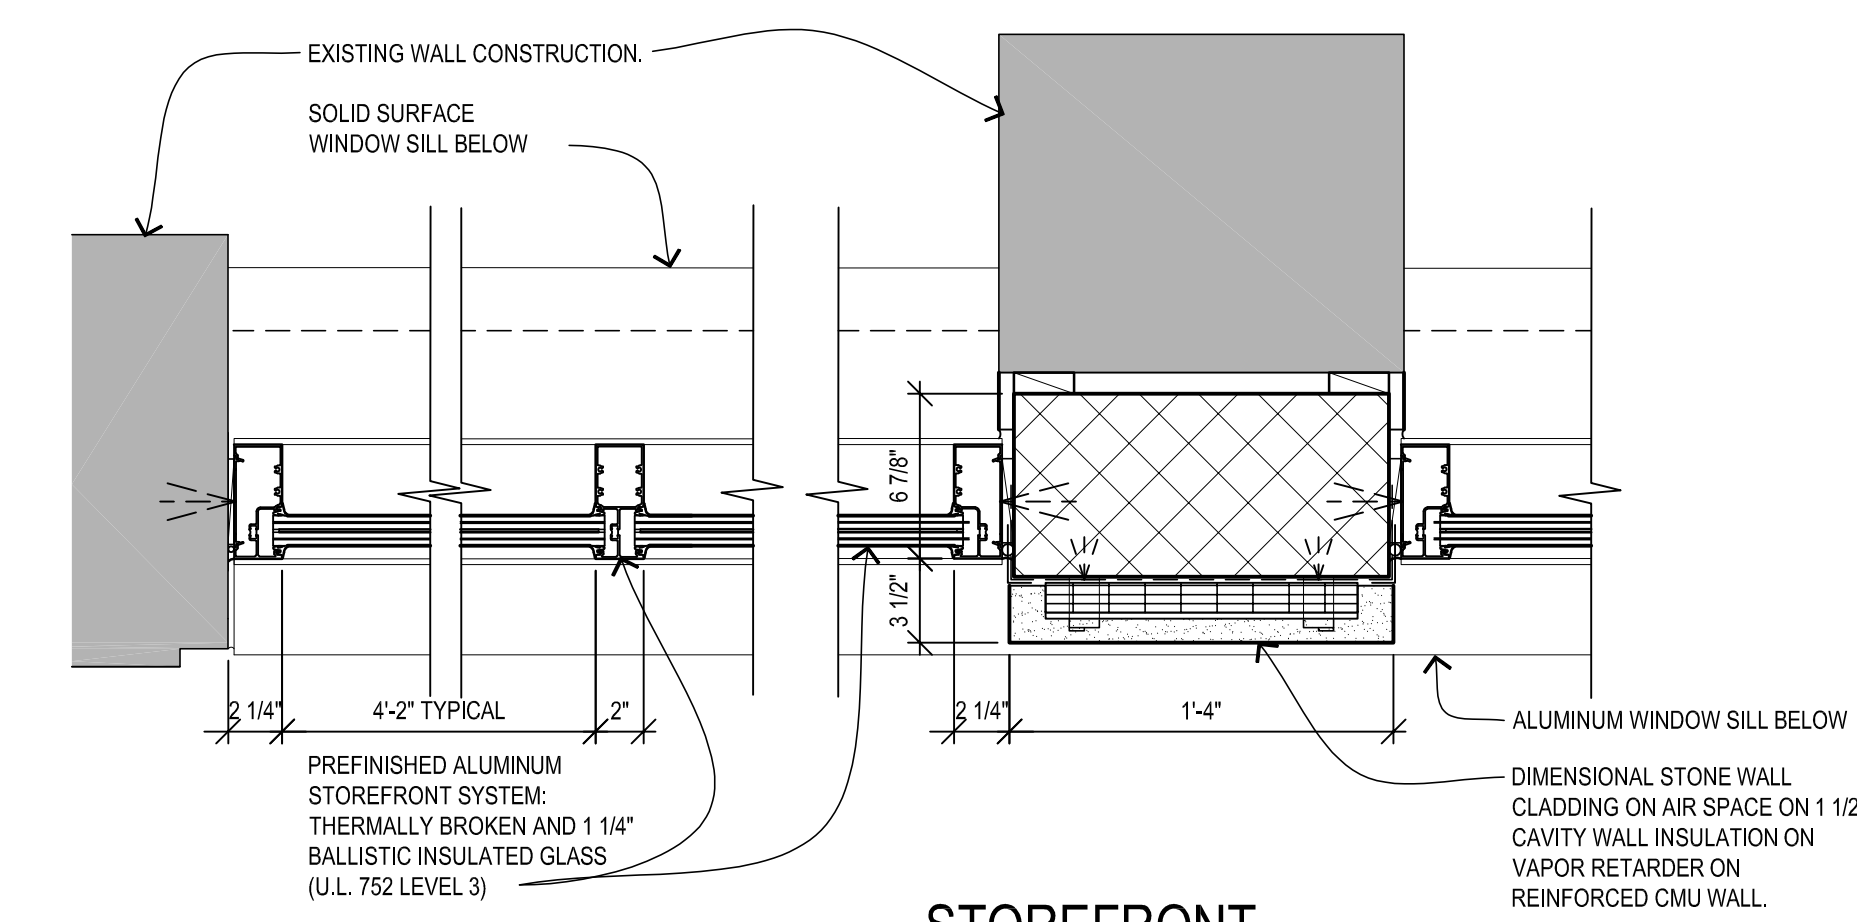


9
A100
STOREFRONT WINDOW PLAN
1 1/2" = 1'-0"

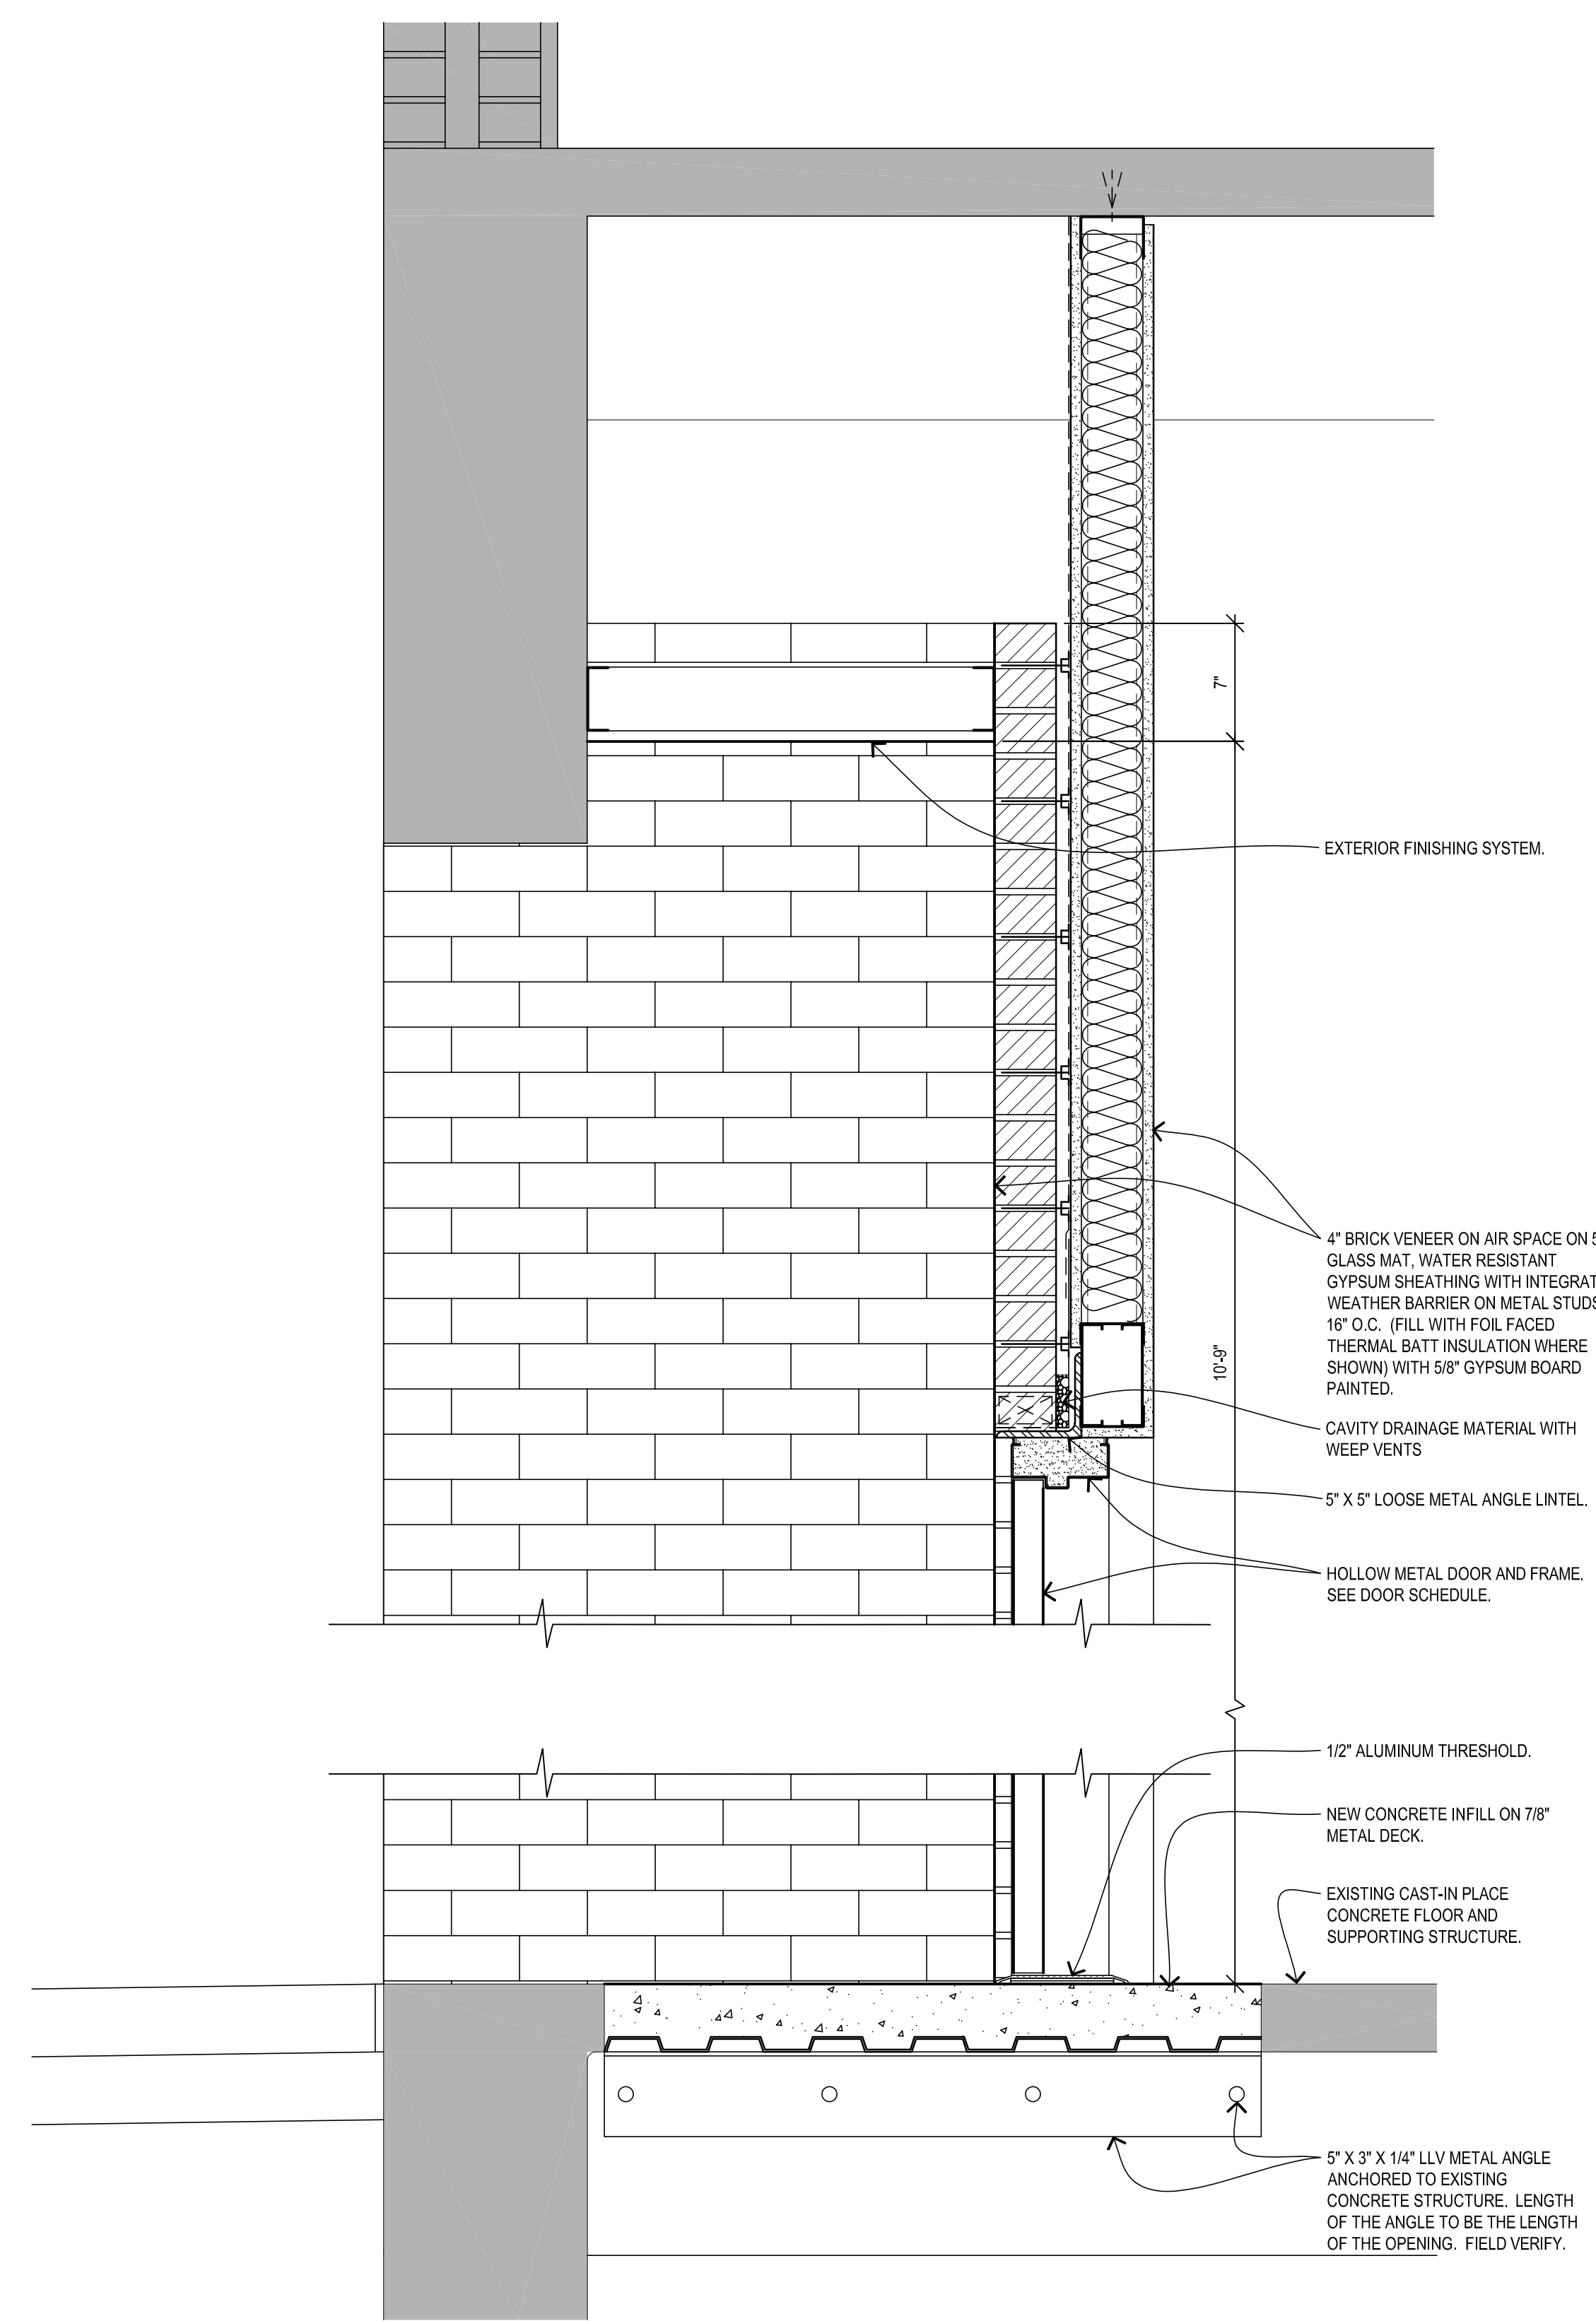


2
A521
WALL SECTION
1 1/2" = 1'-0"

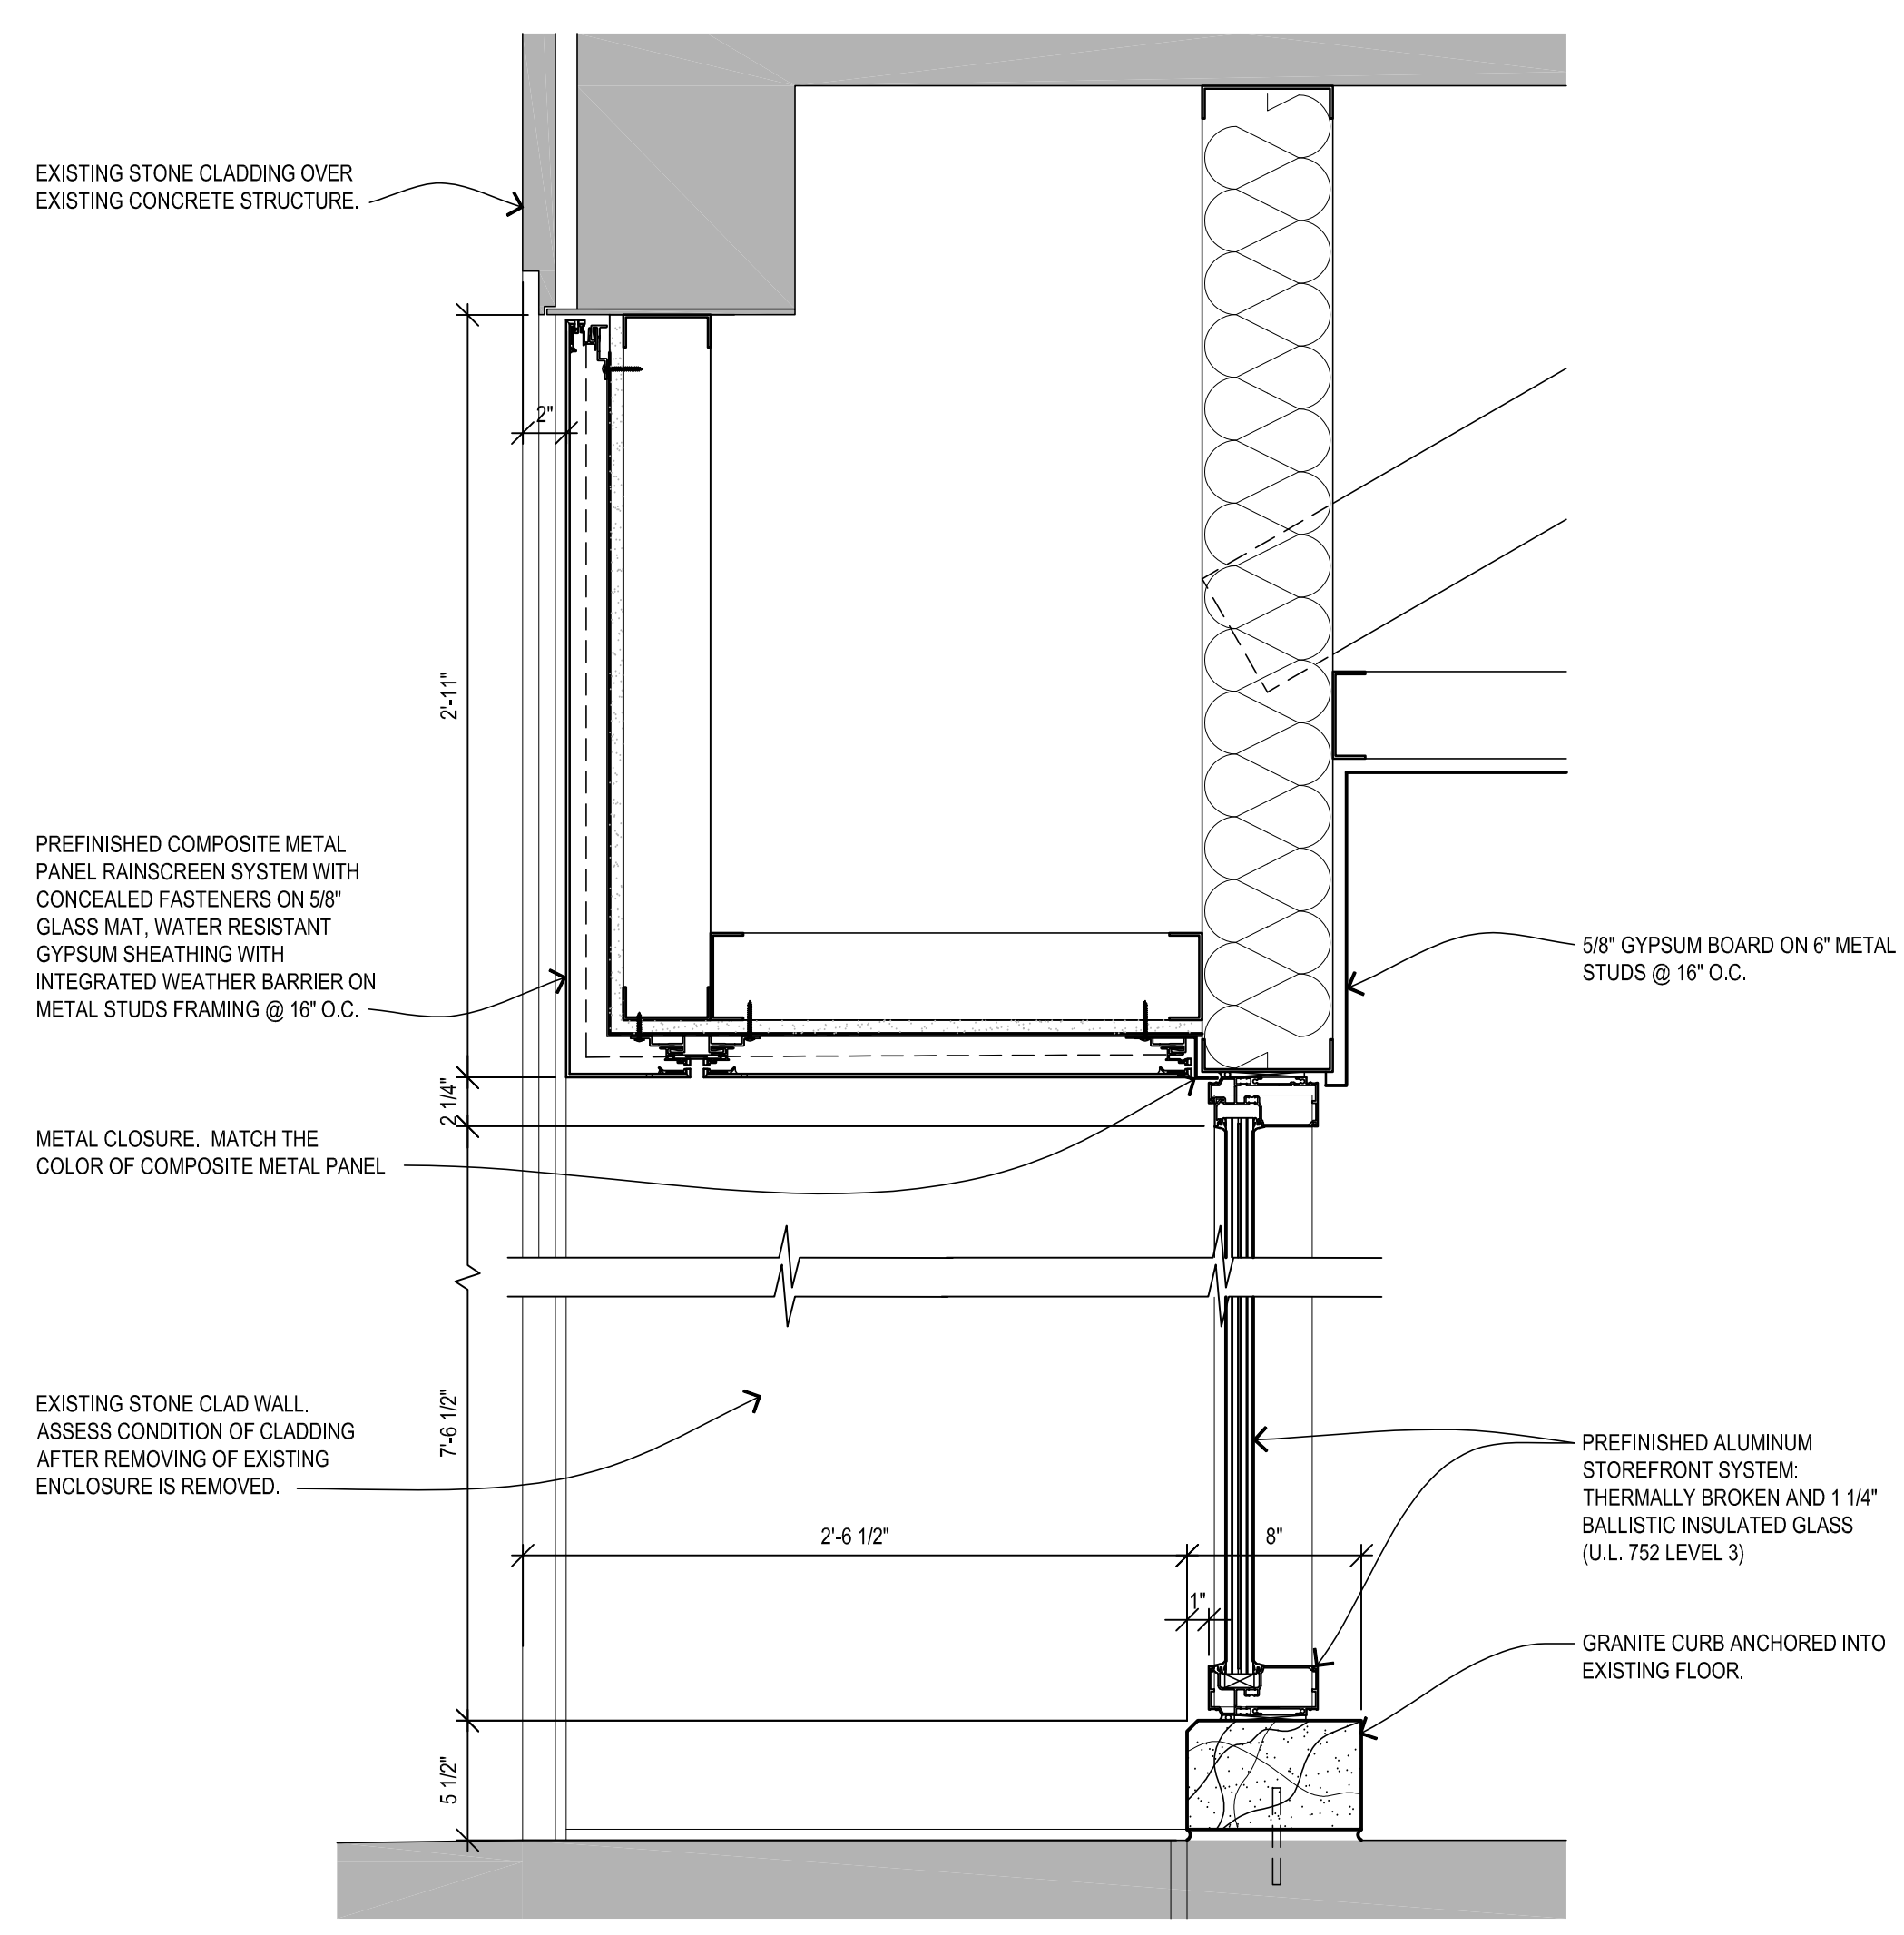

11
A400
STOREFRONT WINDOW SECTION
1 1/2" = 1'-0"

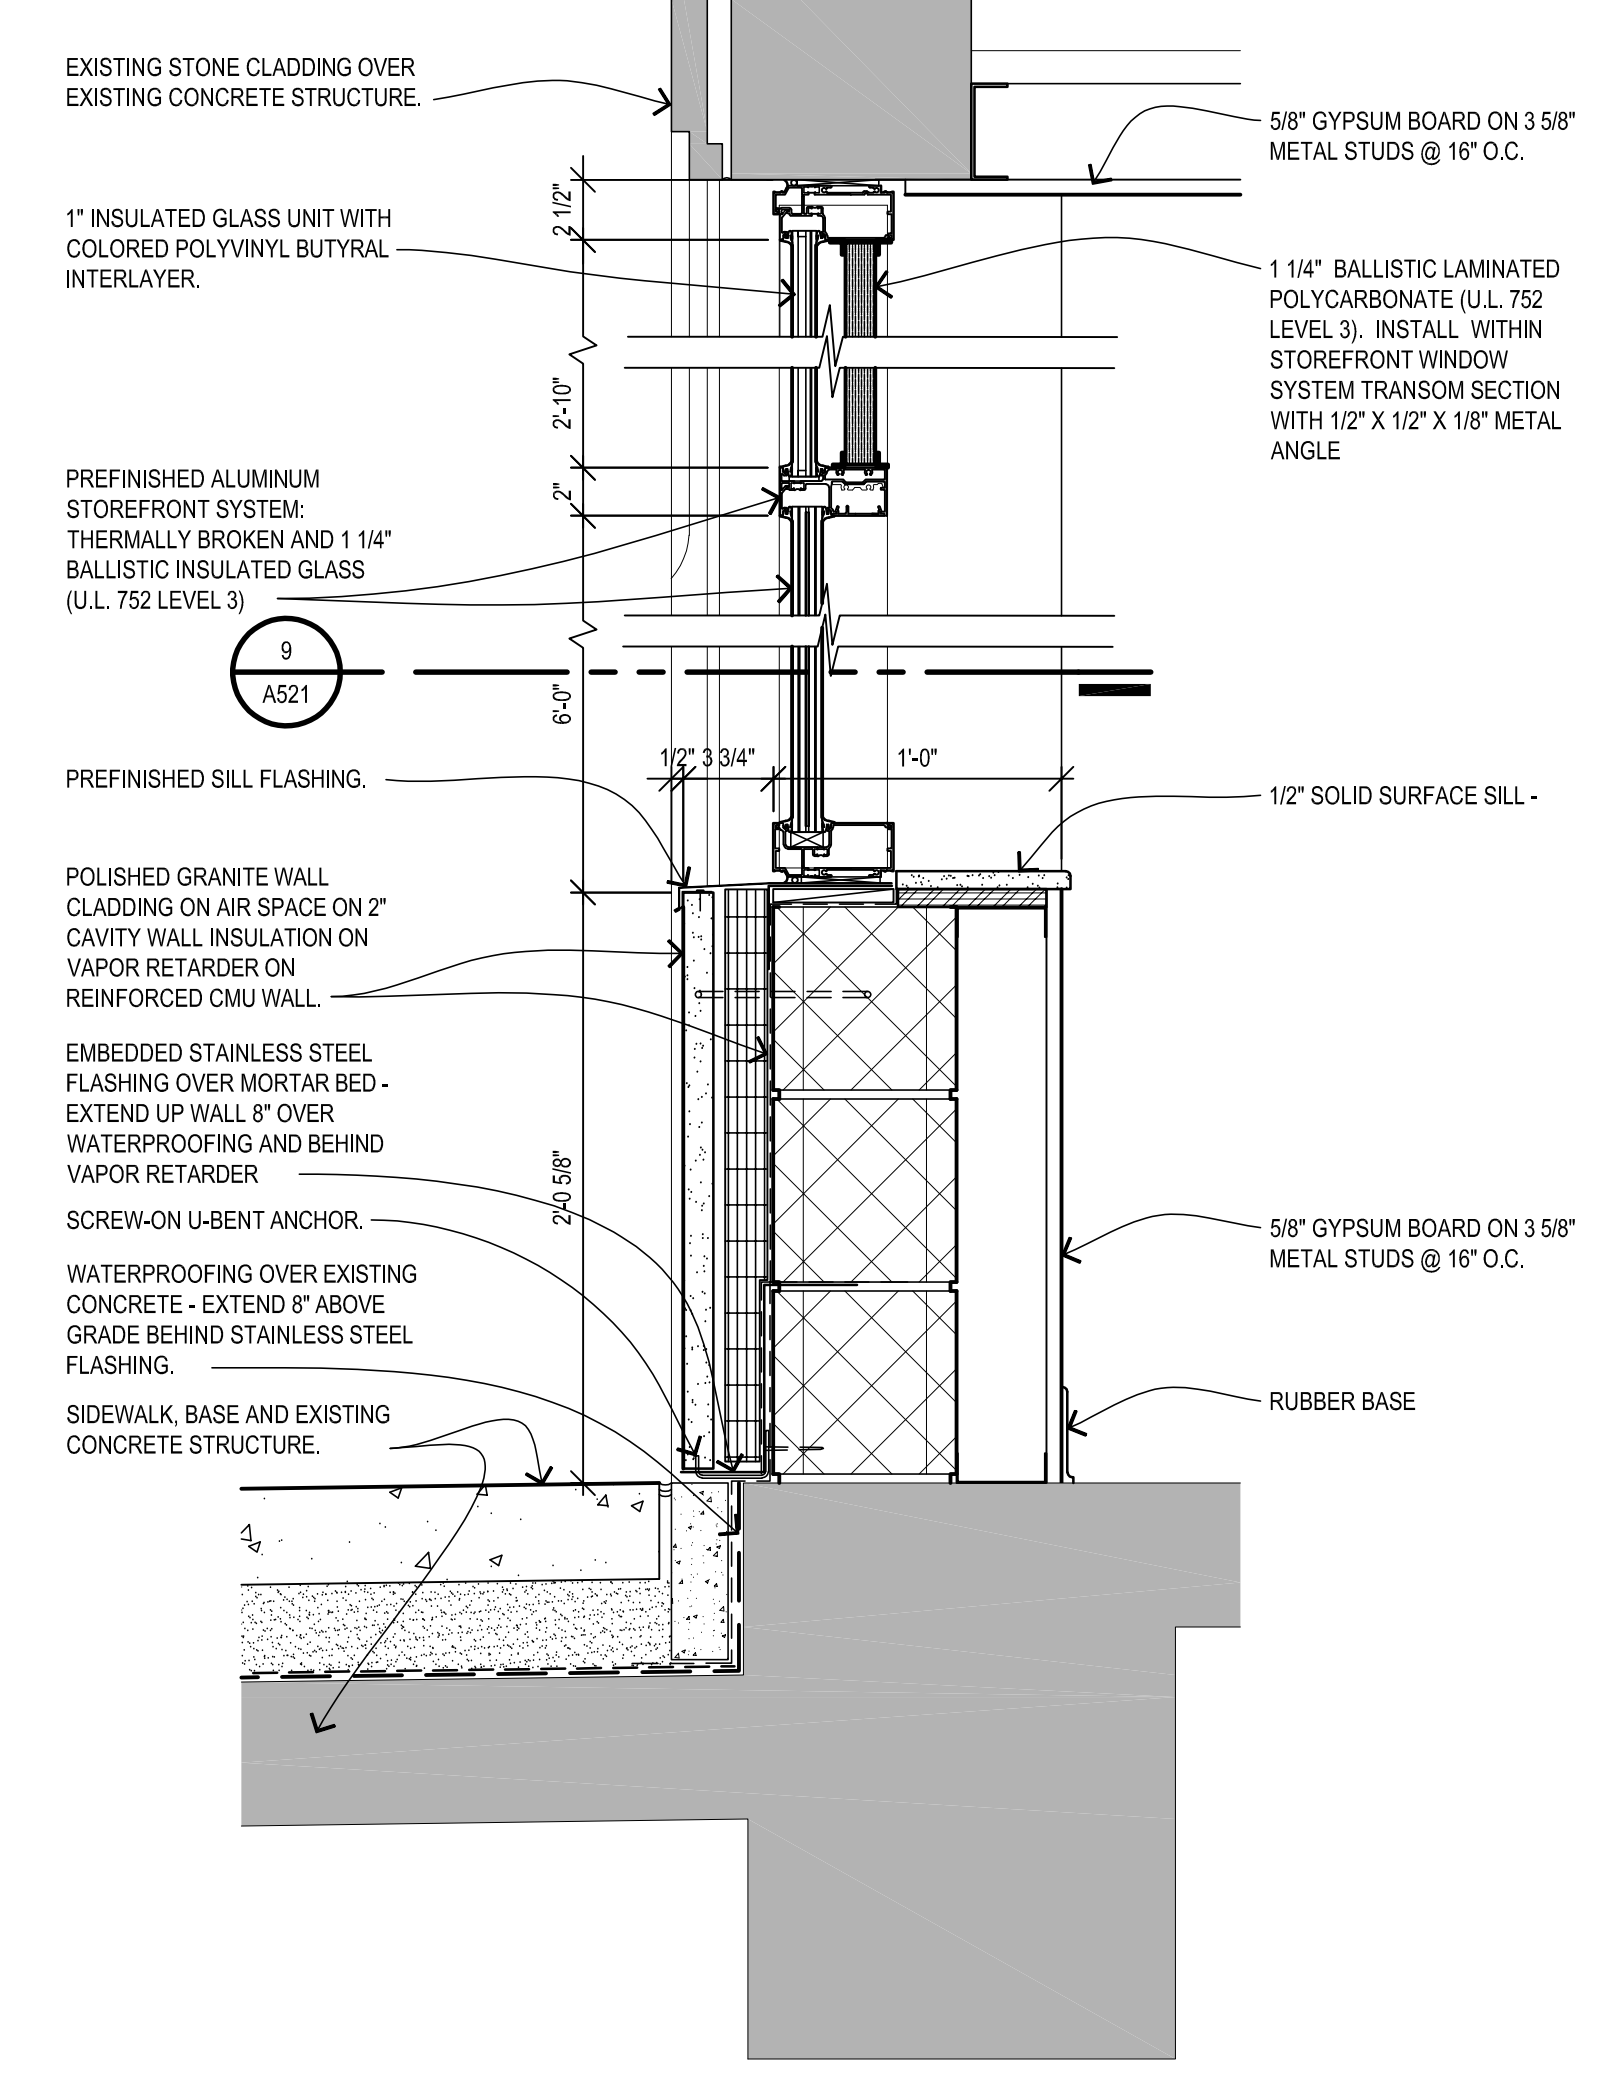

8
A400
STOREFRONT WINDOW SECTION
1 1/2" = 1'-0"

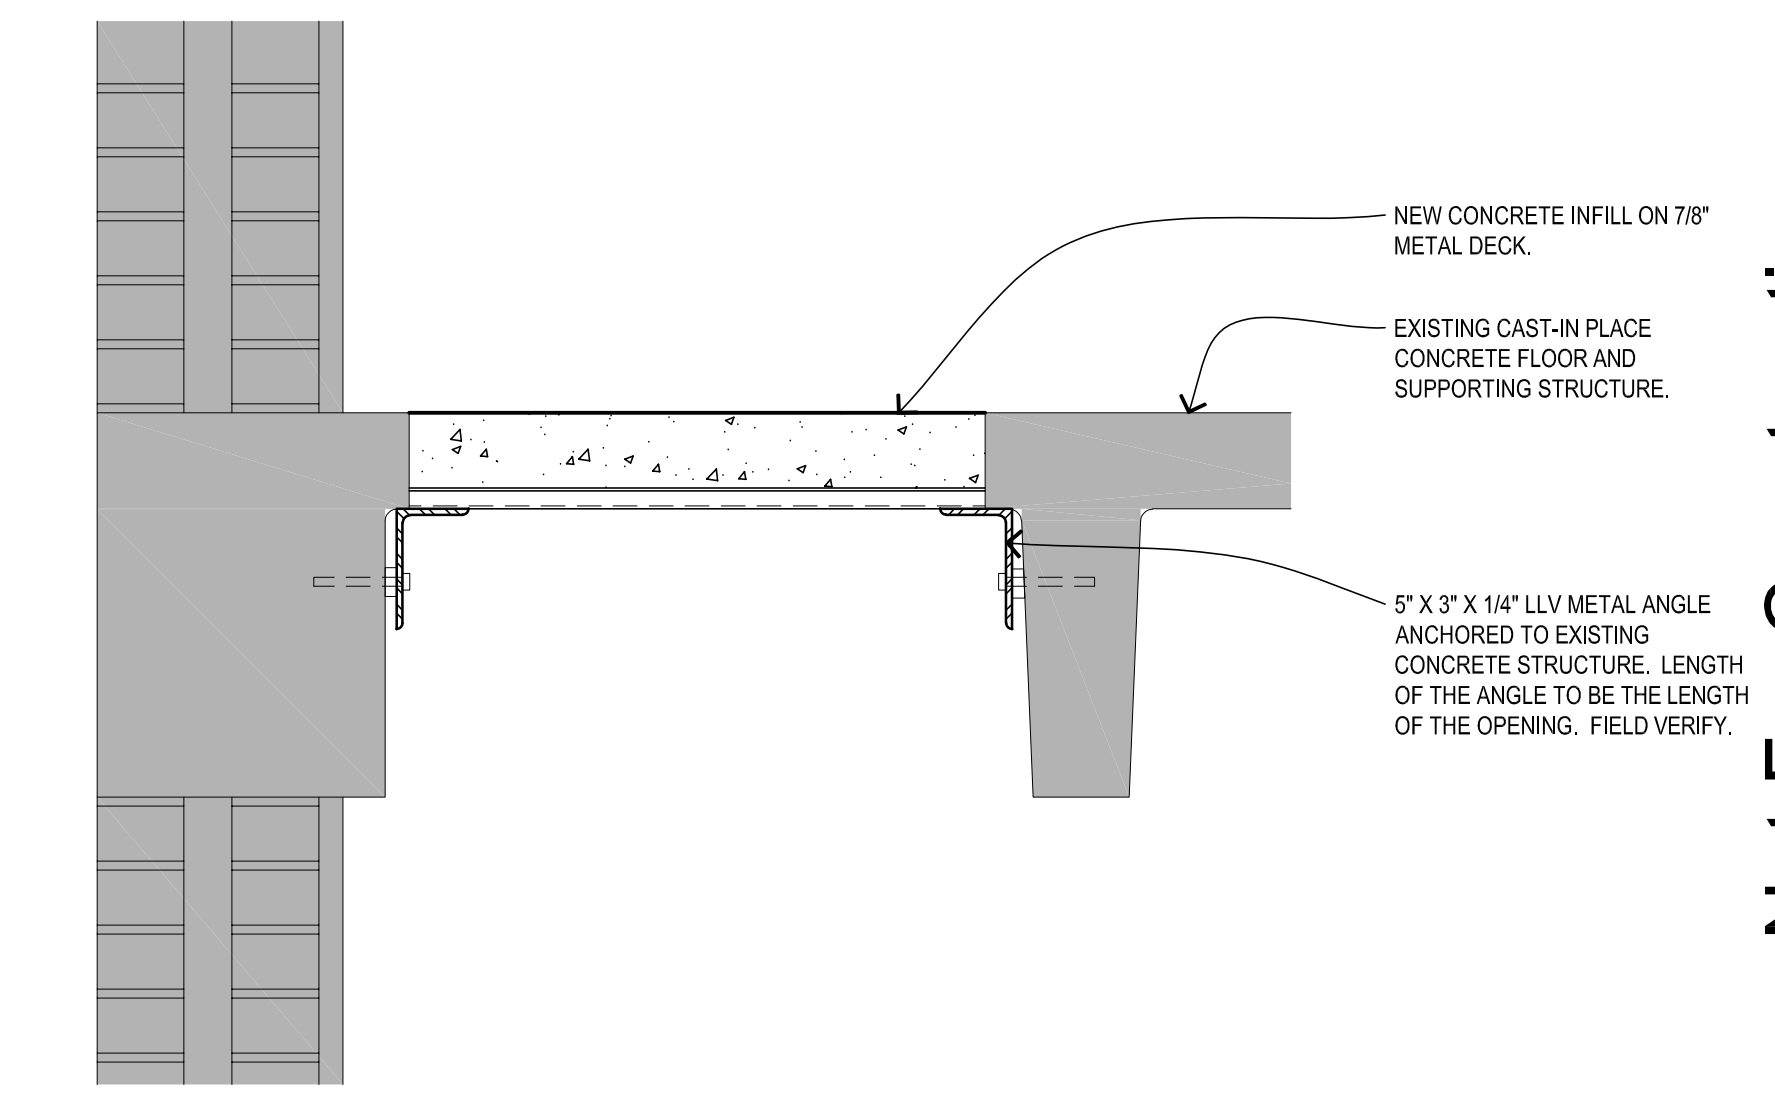

1
A100
A101
A102
EXISTING FLOOR INFILL
1 1/2" = 1'-0"

Issued for

Preliminary - Not For Construction

06-03-2021 75% DESIGN DEVELOPMENT

Drawn	JMC	<input checked="" type="checkbox"/> Preliminary
Checked	MK	<input type="checkbox"/> Construction
Approved	JS	<input type="checkbox"/> Record
Blotpak Number		Do not scale Use figured dimensions only

Job Number
2018085
Title
SECTION AND DETAILS

Sheet
A522