


ALL CONTRACTORS (GENERAL CONTRACTOR, SUB-CONTRACTORS, MEMBERS OR AGENTS OF EITHER OR BOTH) ARE TO VERIFY AND COORDINATE ALL CONDITIONS, DIMENSIONS, QUANTITIES AND DETAILS, STATED OR NOT, WITHIN THESE DRAWINGS AND WITHIN THE SPECIFICATIONS BEFORE COMMENCING WITH THE WORK. IF A DIMENSIONAL ERROR OR CONFLICT OCCURS BETWEEN THESE DRAWINGS, THE SPECIFICATIONS OR THE EXISTING /PROPOSED CONDITIONS, IT SHALL BE BROUGHT TO THE IMMEDIATE ATTENTION OF THE ARCHITECT BEFORE PROCEEDING WITH THE WORK. ANY PARTY (GENERAL CONTRACTOR, SUB-CONTRACTORS, MEMBERS OR AGENTS OF EITHER OR BOTH) WHO FAIL TO DO SO TAKE FULL RESPONSIBILITY OF ANY ERRORS, CONFLICTS, SCHEDULE AND COST IMPLICATIONS.

CONTRACTOR NOTE
 STRUCTURAL ENGINEER


SUGAR HOUSE FAÇADE RENOVATION

PERMIT REVIEW

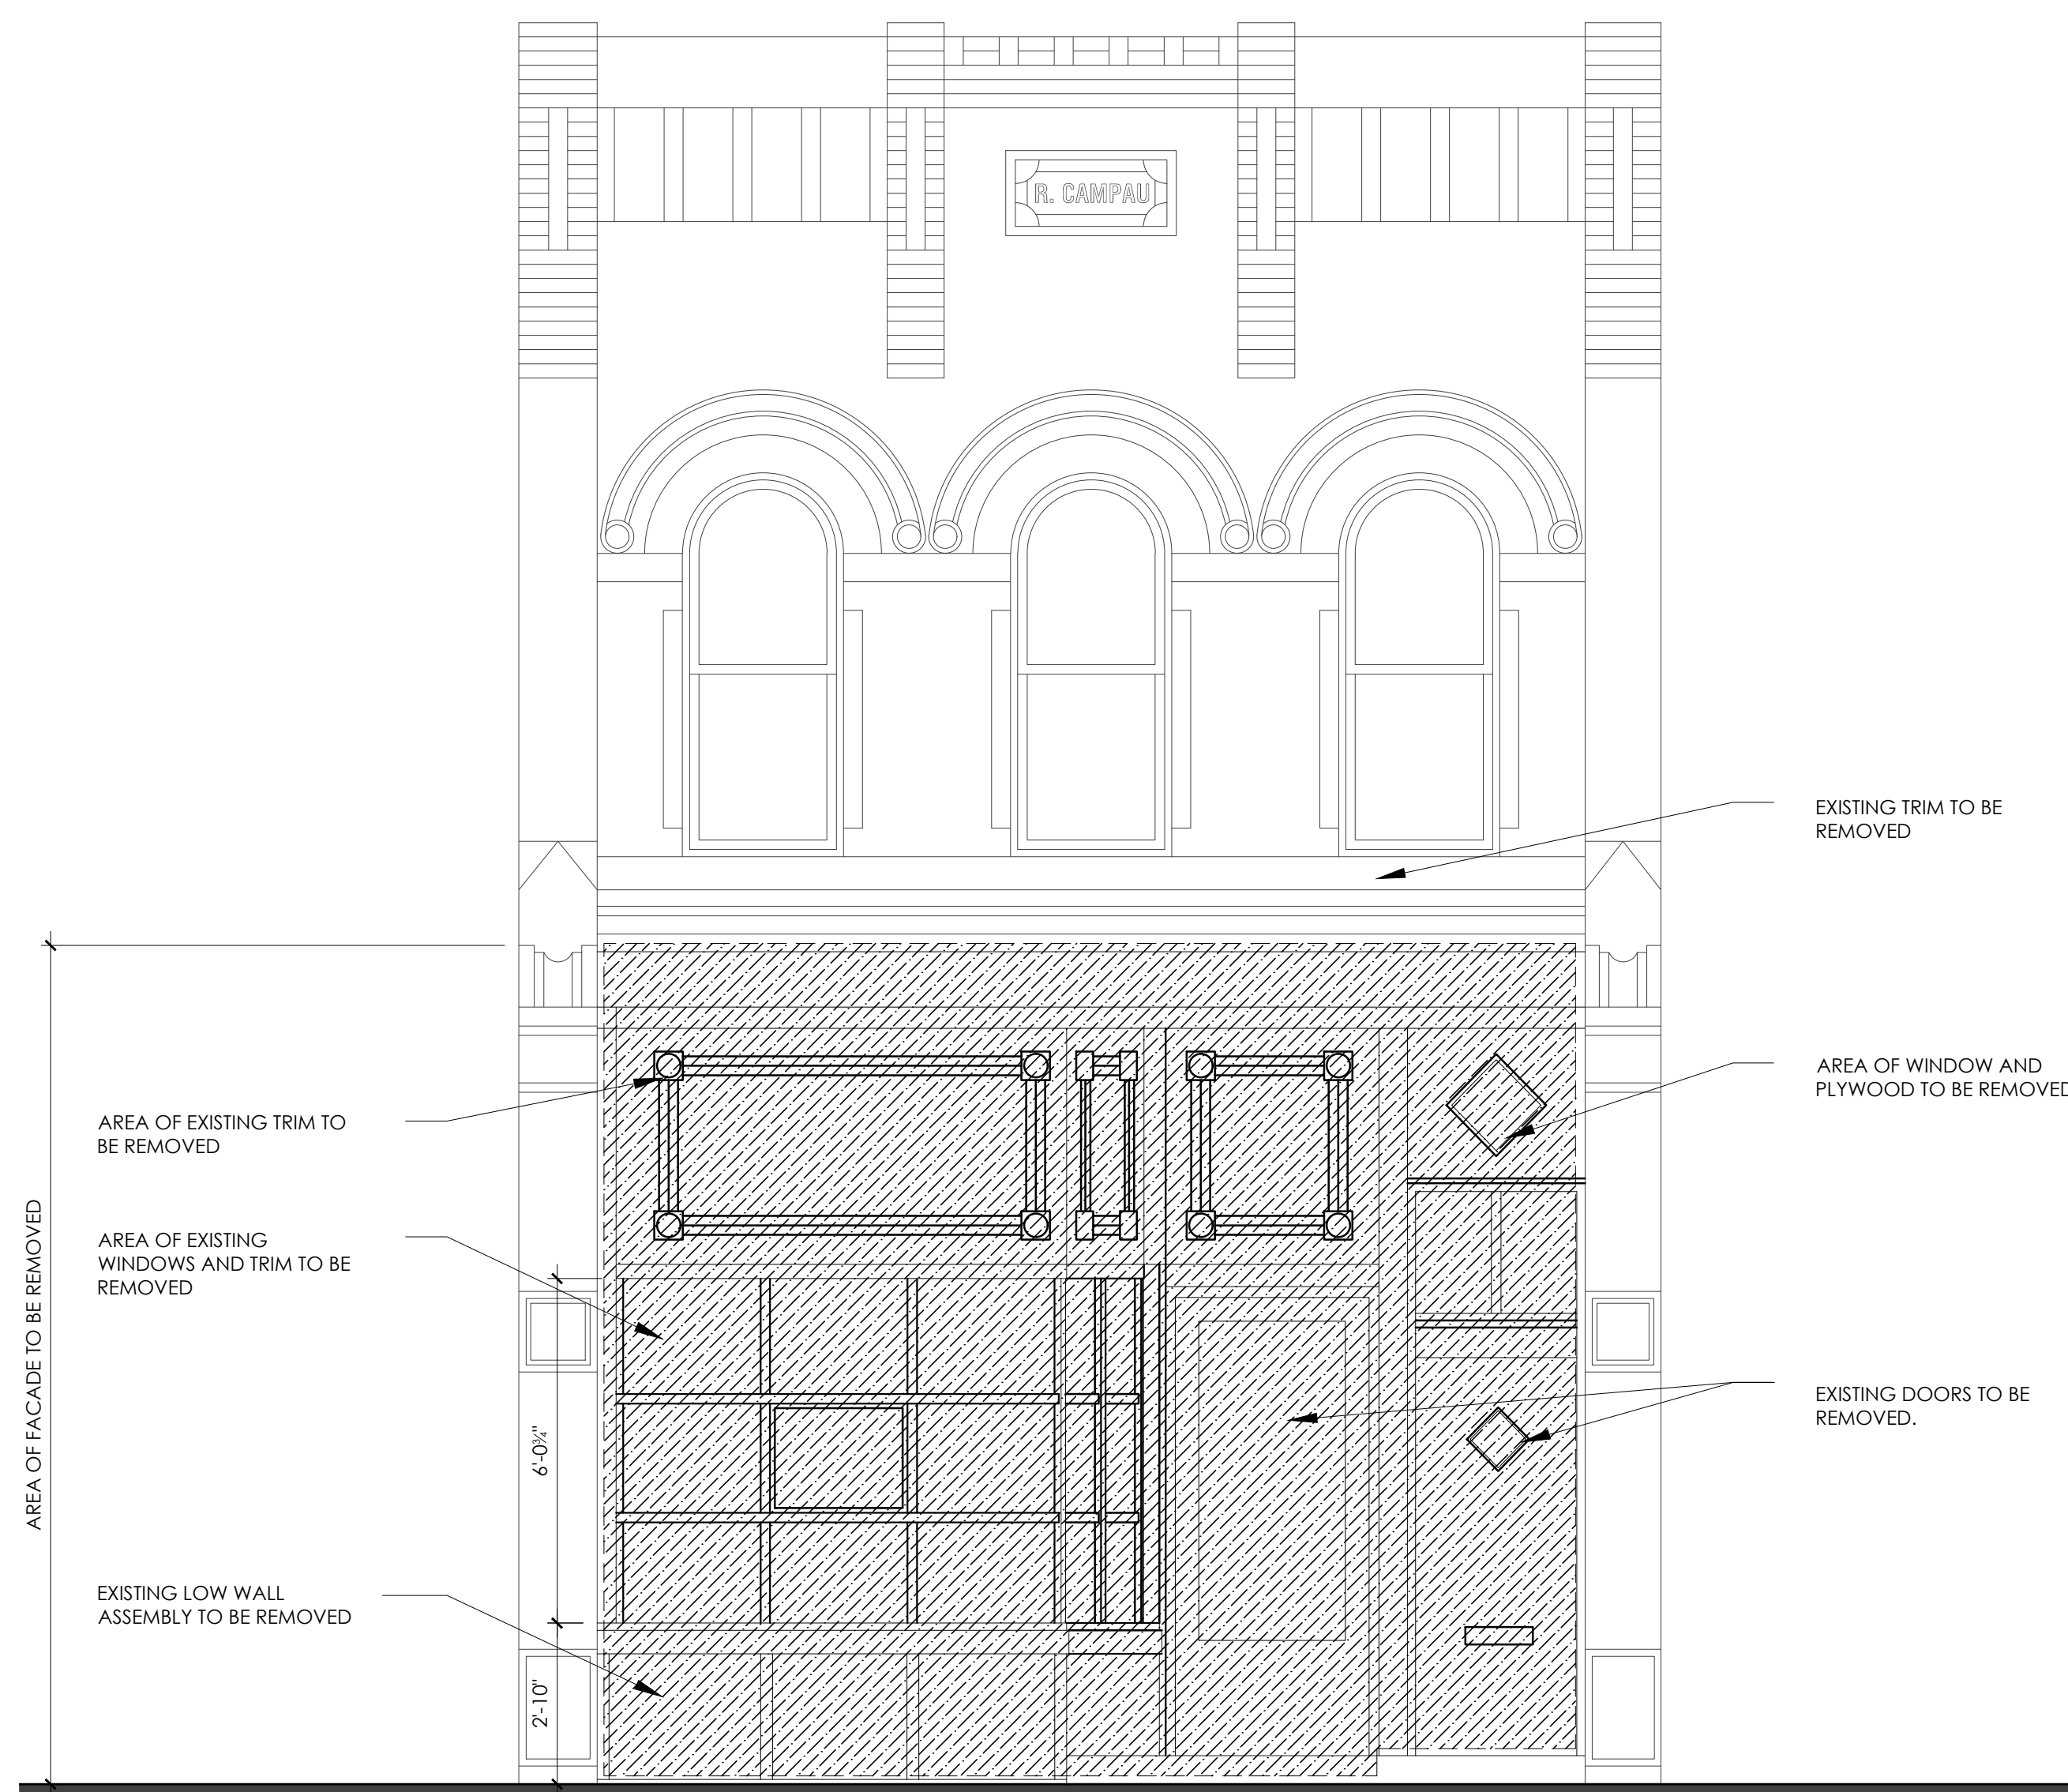


1 FRONT ELEVATION - DEMOLITION

SCALE: 3/8"=1'
 0 1' 3'

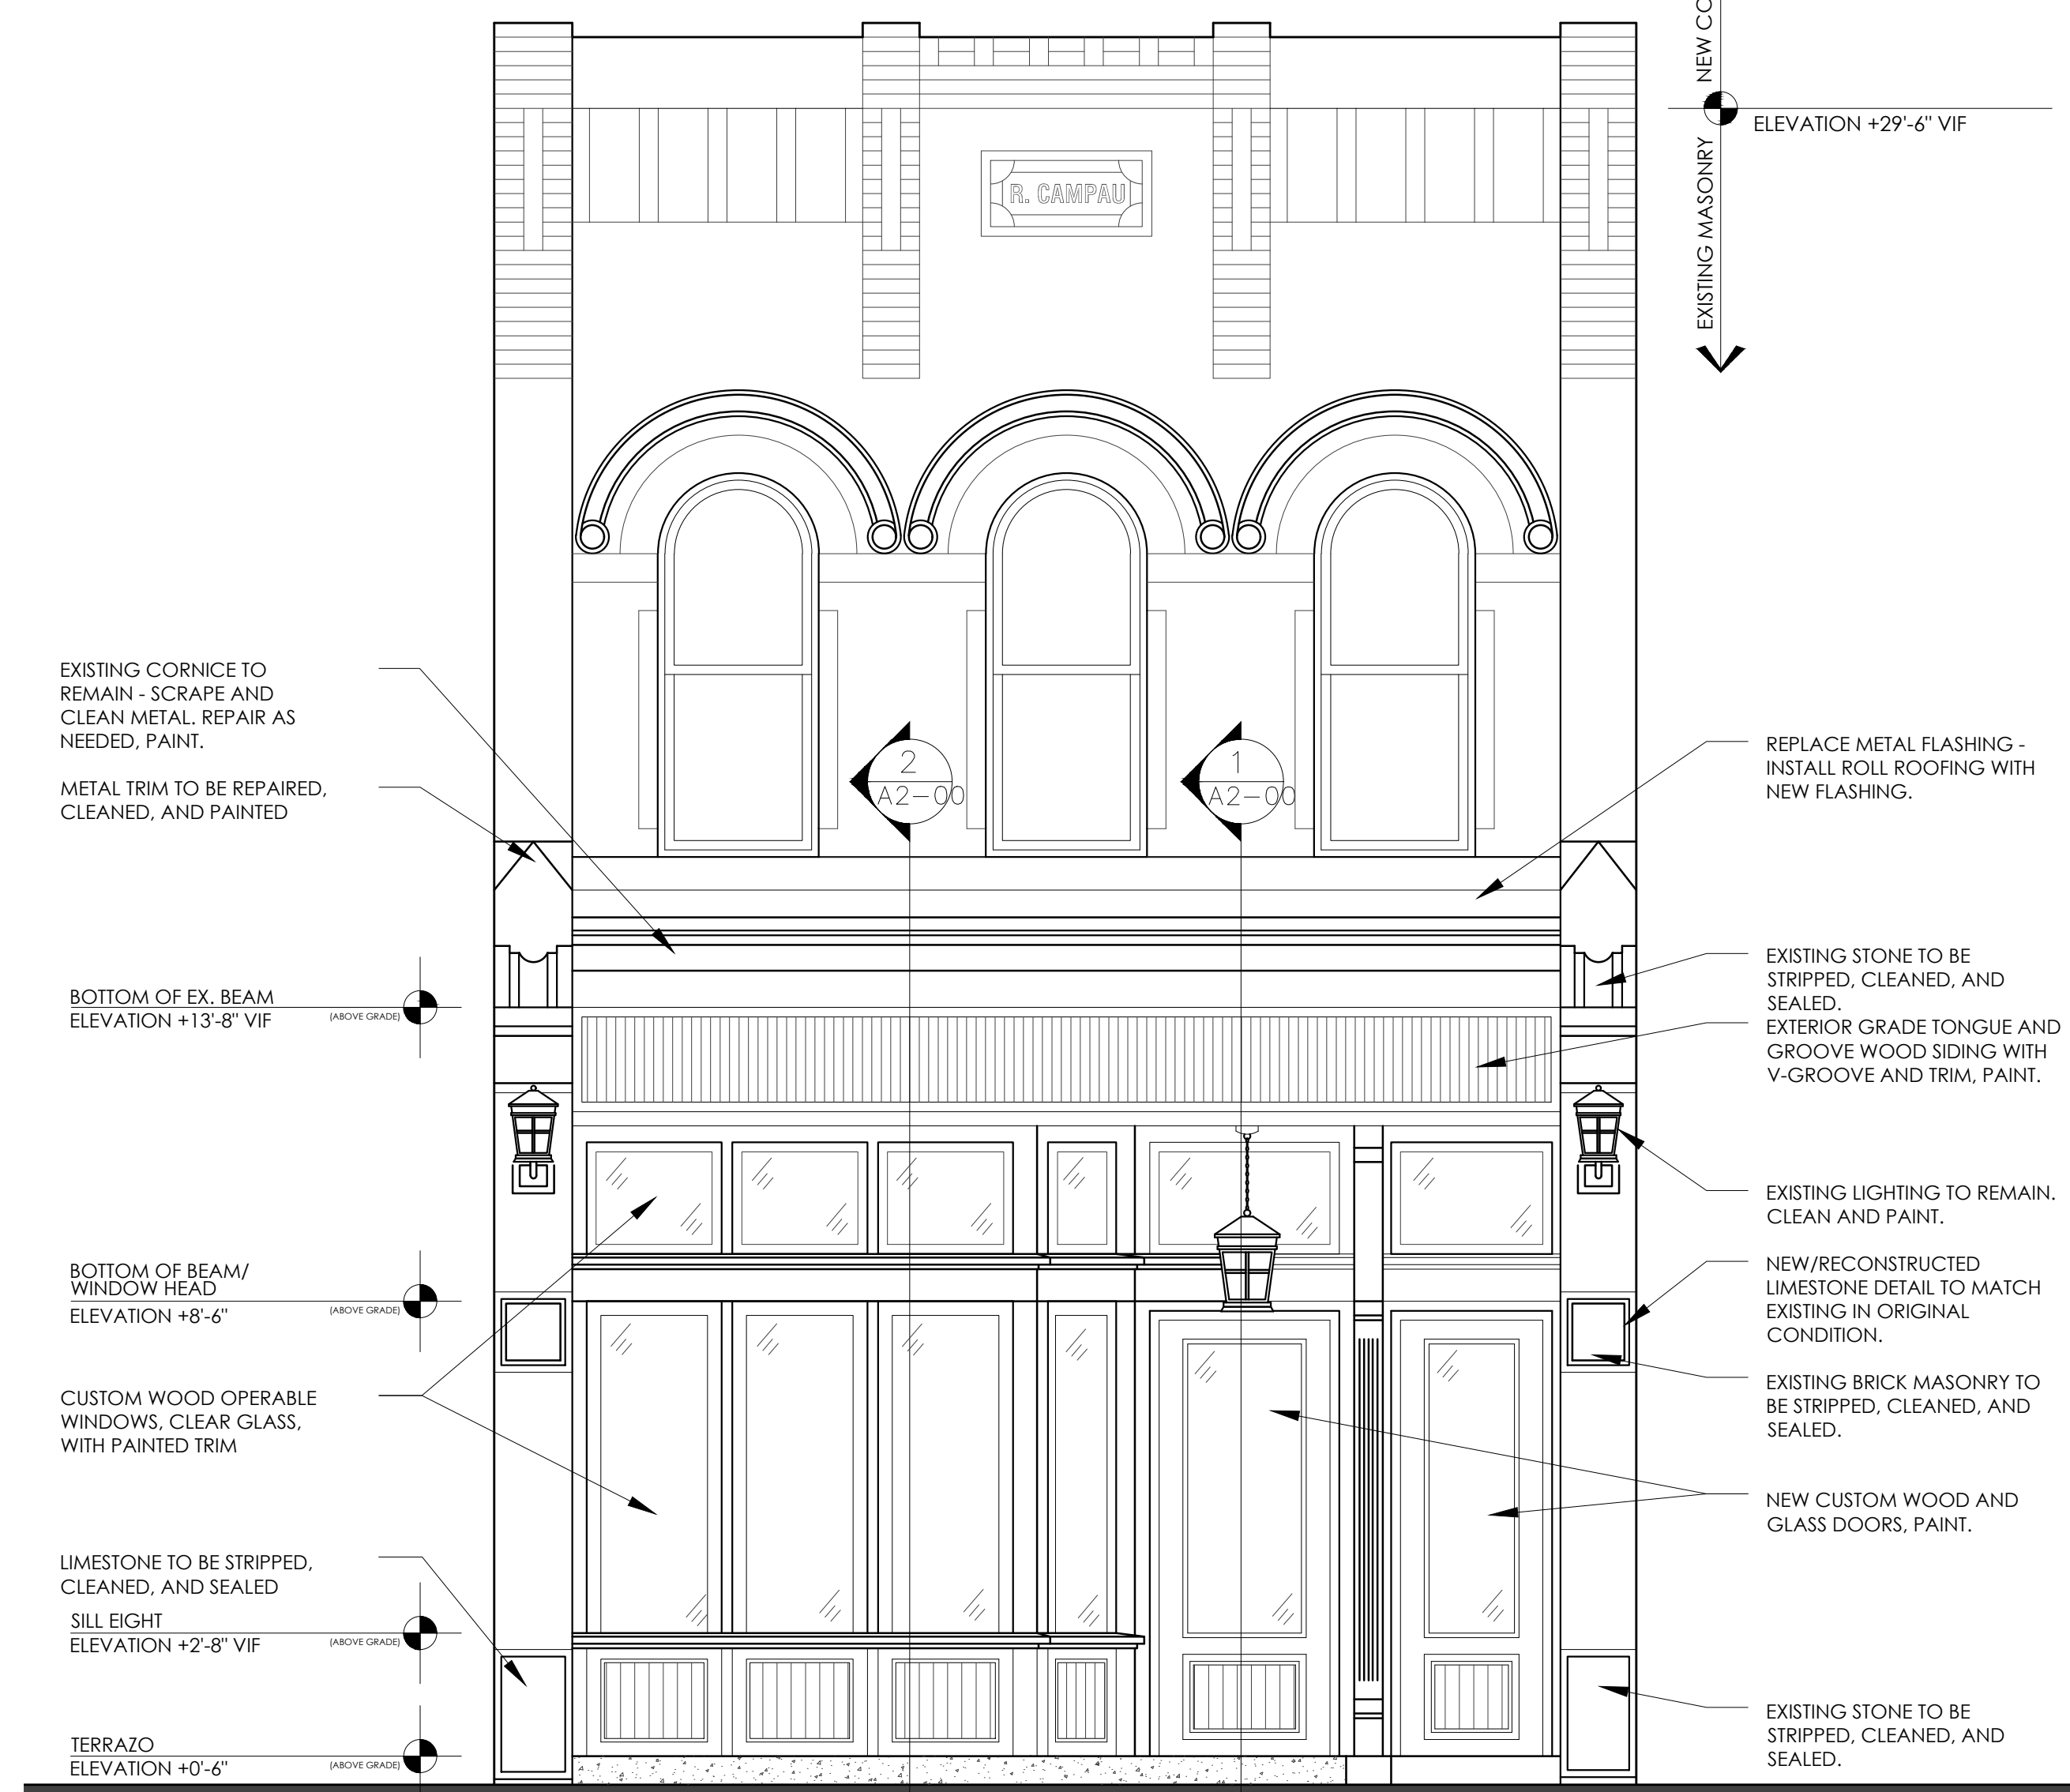


3 FRONT ELEVATION - NEW WORK

SCALE: 3/8"=1'
 0 1' 3'

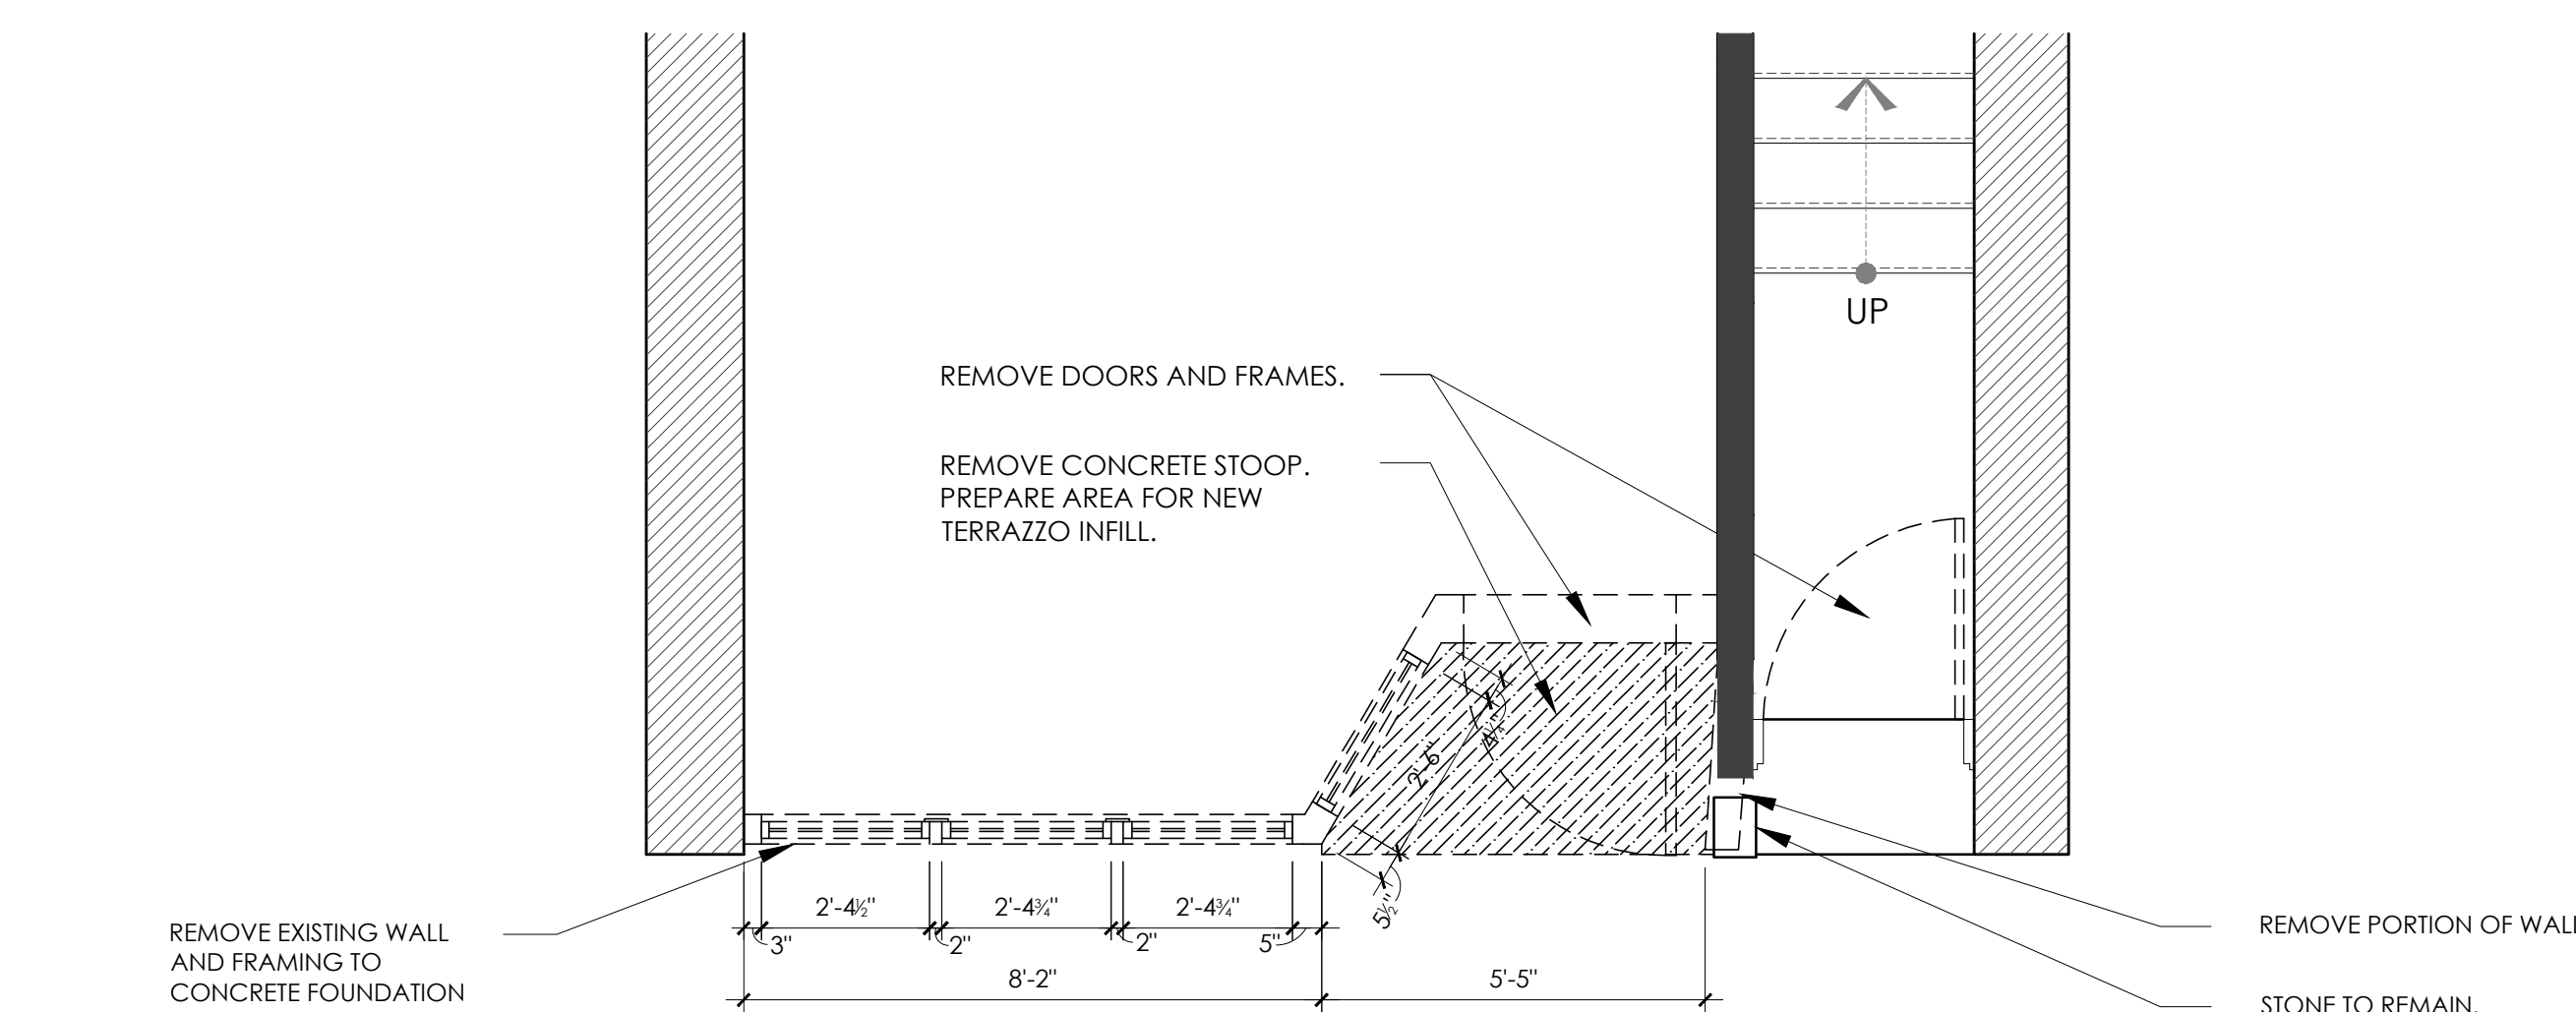

2 PLAN - DEMOLITION

SCALE: 3/8"=1'
 0 1' 3'

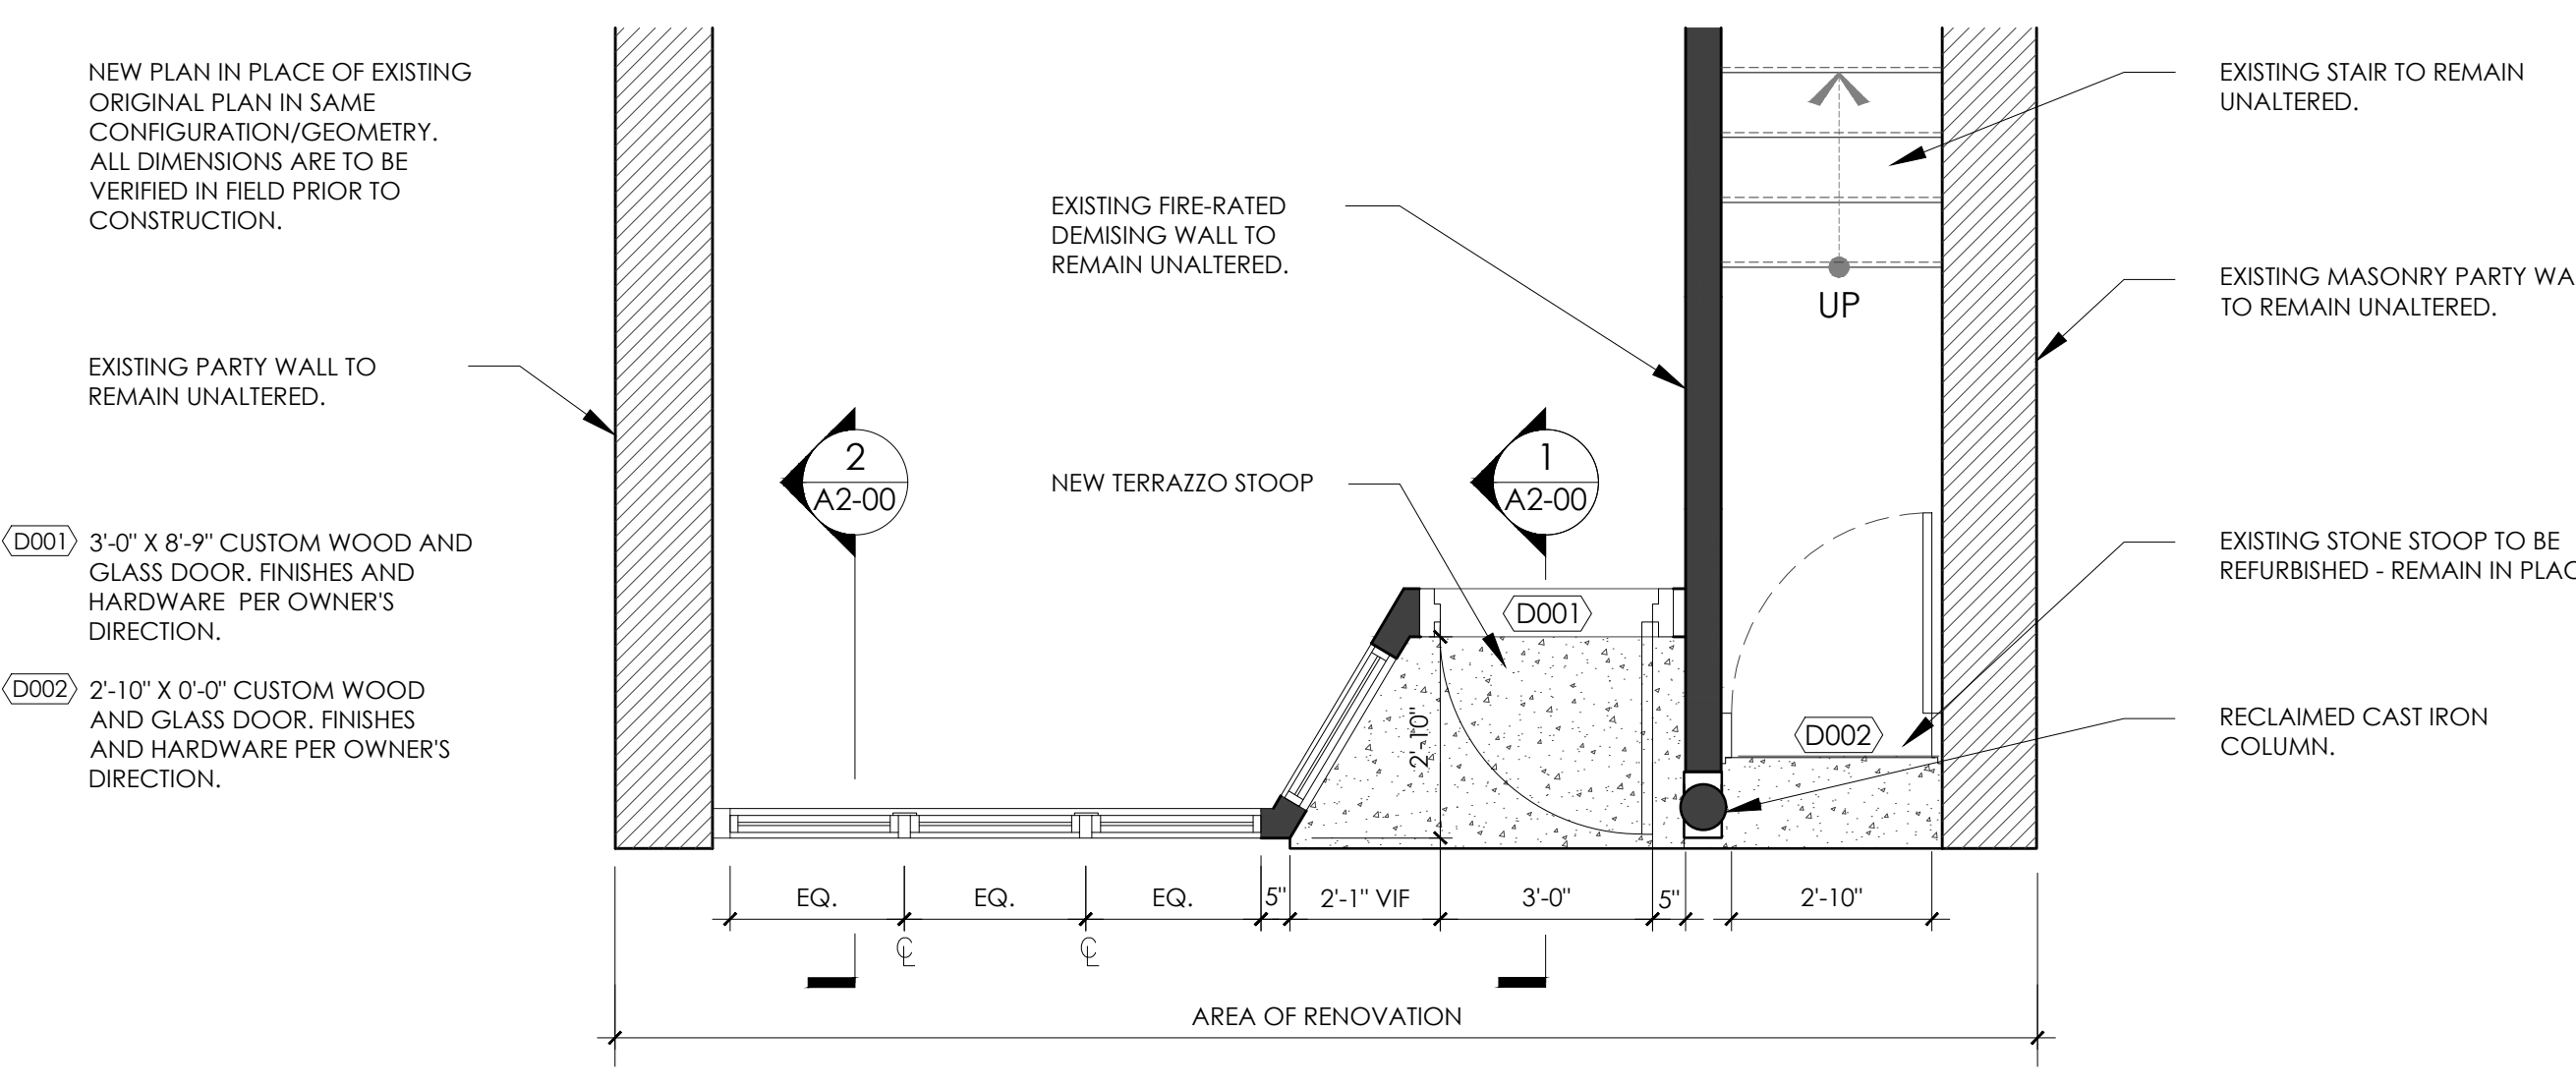

4 PLAN - NEW WORK

SCALE: 3/8"=1'
 0 1' 3'

DATE	DESCRIPTION
1. 08.09.2015	PERMIT REVIEW
2. 09.01.2021	OWNER COMMENTS
3. -	-
4. -	-
5. -	-
6. -	-
7. -	-

PLANS & ELEVATIONS

DRAWING NO. A1-00