


NORTH
2 EXISTING SECOND FLOOR PLAN
 SCALE: 1/2" = 1'-0"
 0' 1' 2' 5' 10'



NORTH
1 EXISTING 1ST FLOOR PLAN
 SCALE: 1/2" = 1'-0"
 0' 1' 2' 5' 10'

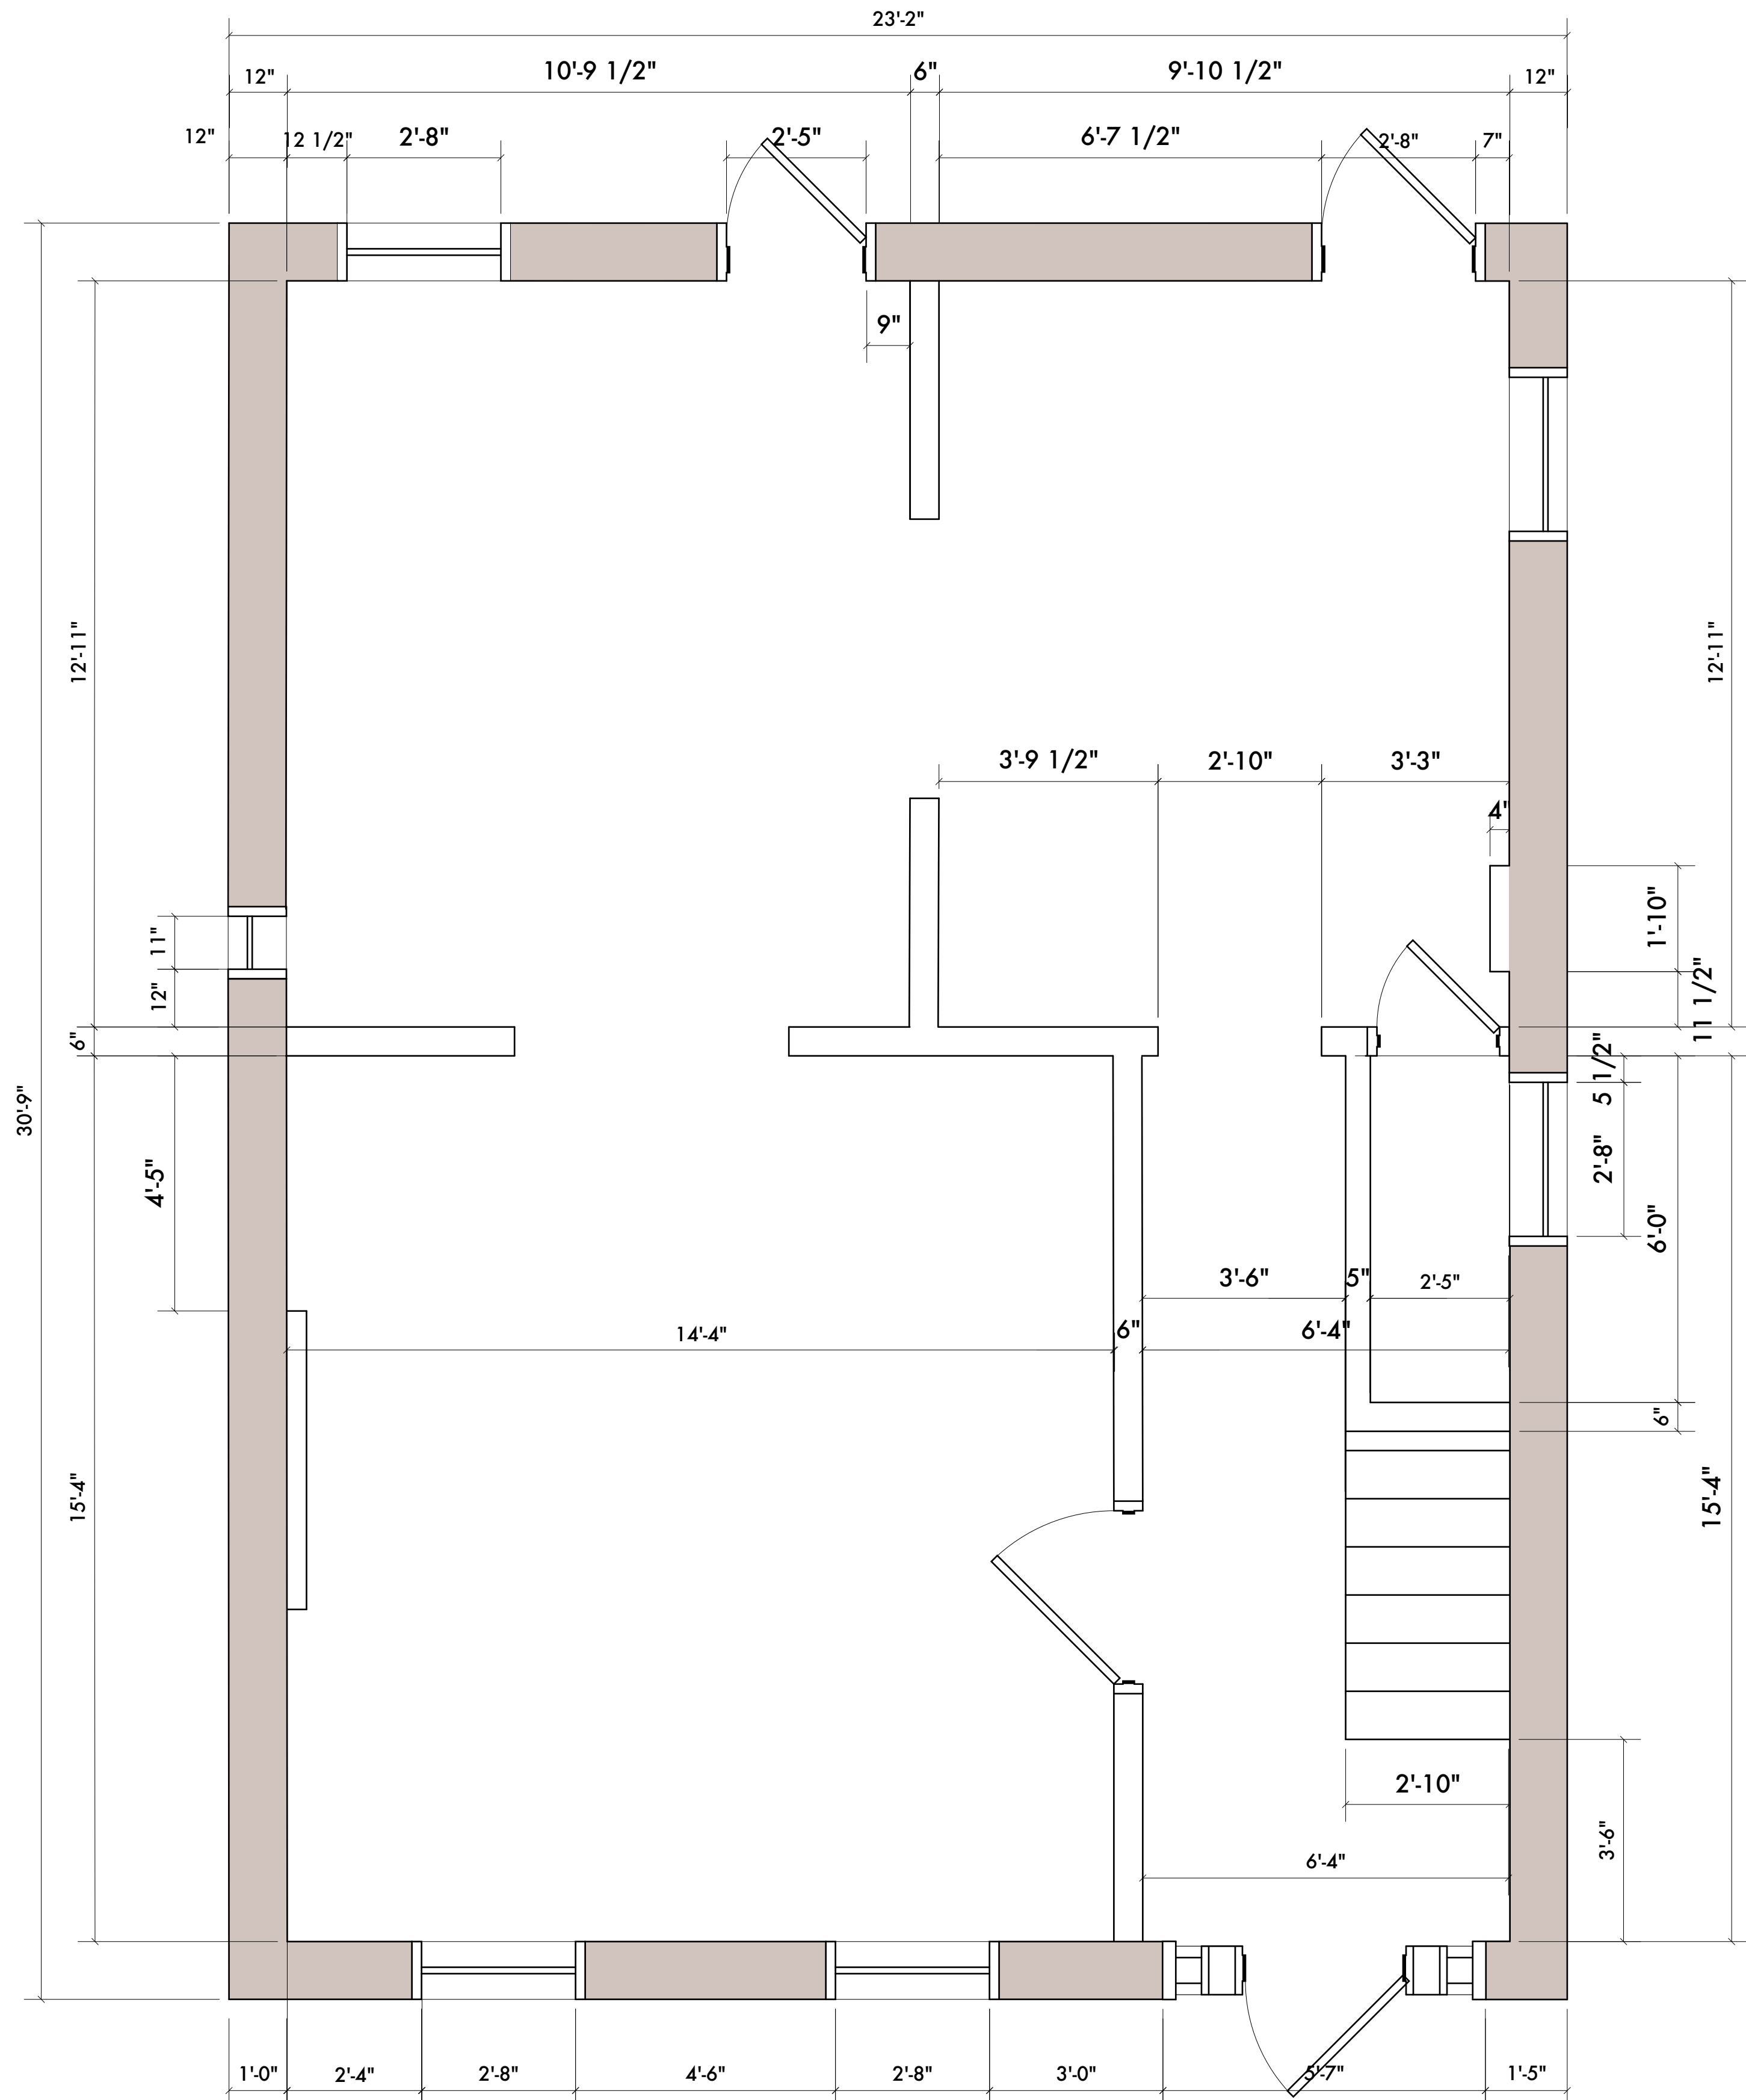

10/14/21 Historic Commission
 10/07/21 Owner Review
 Date: Issued For:

1356 Labrosse
 Historic Renovation
 1356 Labrosse
 Detroit, Michigan 48226

studiozONE : DETROIT
 architectural | urban | interior DESIGN
 350 Madison Avenue 312.549.2790 [p]
 4th Floor Detroit, Michigan 48226 jpb@warehouse.com

Project Number: 2020 - 04

Sheet Title:
EXISTING 1ST & 2ND FLOOR PLANS

Sheet Number:
A3.01

© 2020 studiozONE, llc