

73'-4"

A EXISTING FIRST FLOOR PLAN
SCALE: 1/8" = 1'-0"

12 10 21 Historic Commission

Date: Issued For:

Elliot Renovation

296 Elliot Street
Detroit, Michigan 48201

studiozONE : DETROIT

architectural
urban DESIGN
interior

350 Madison Avenue 313 549 2790 [p]
4th Floor gb@ware-house.com
Detroit, Michigan 48226 www.studiozonedetroit.com


Project Number: -

Sheet Title:
**EXISTING MAIN LEVEL
FLOOR PLANS**

Sheet Number:

A3.01

© 2021 studiozONE, llc

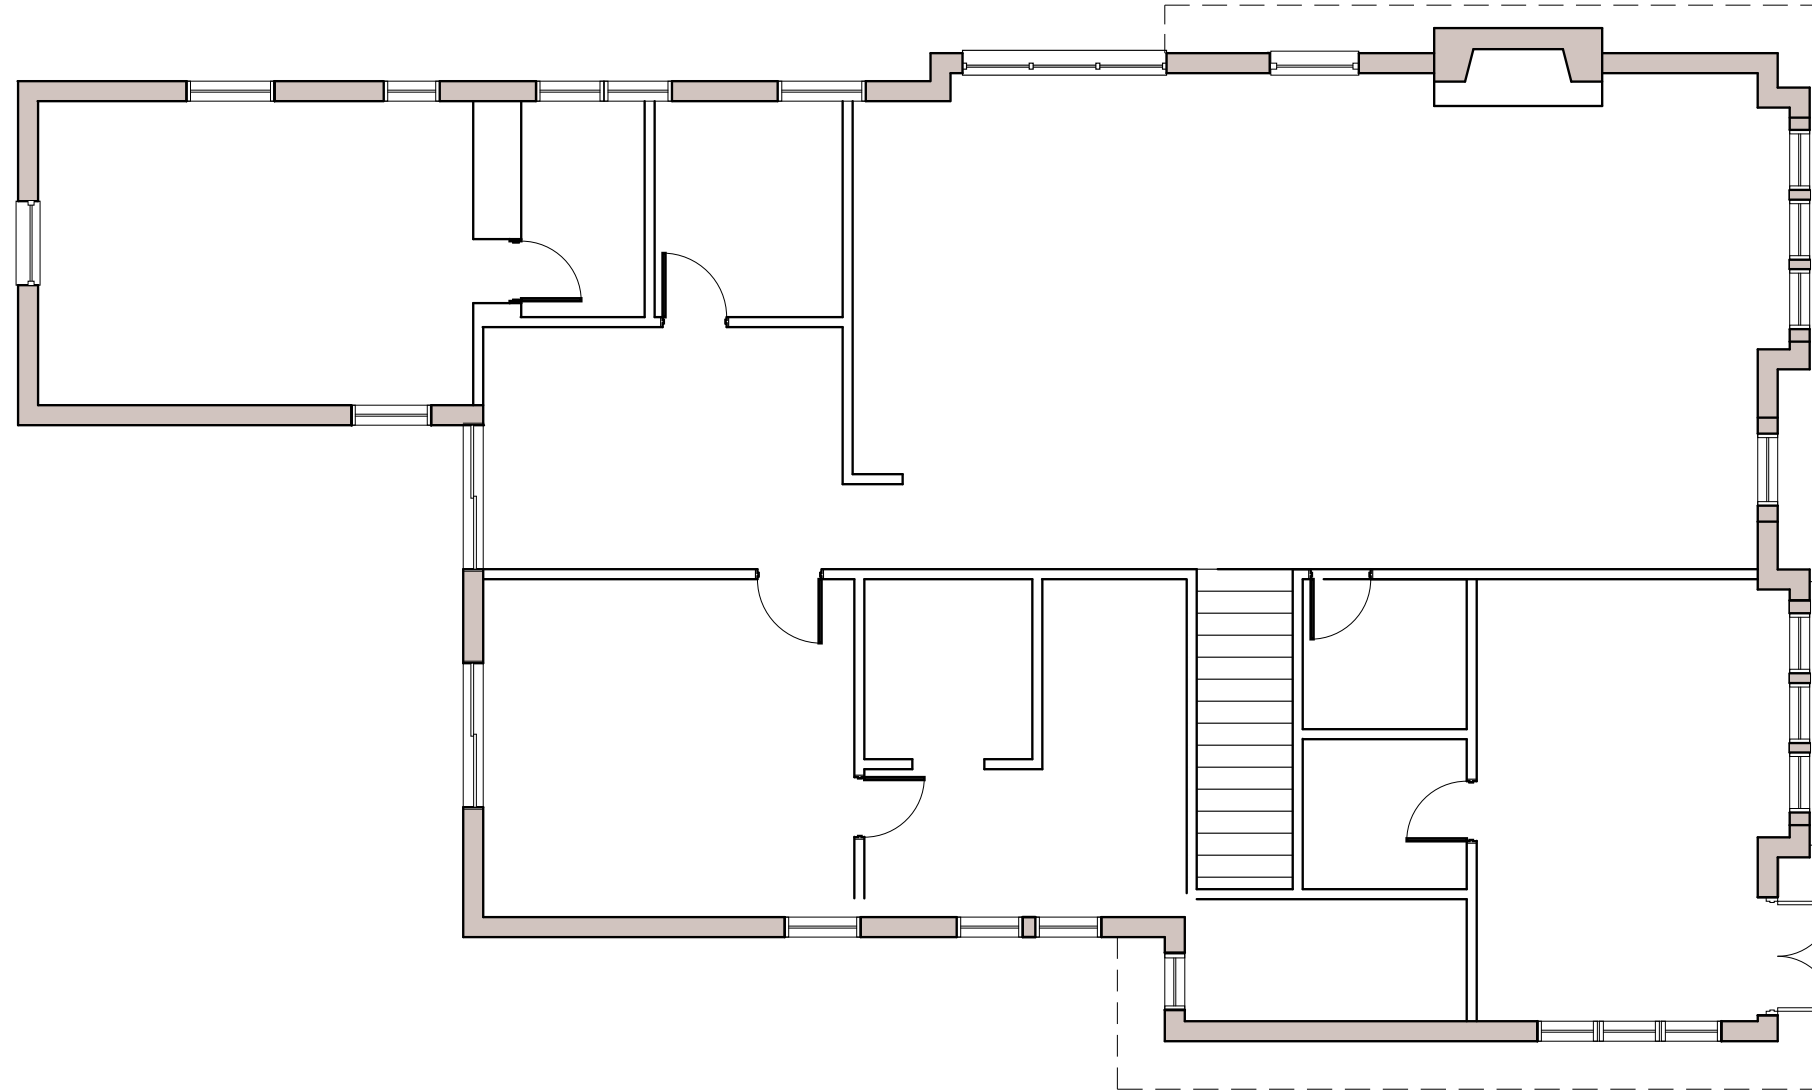

A EXISTING SECOND FLOOR PLAN
SCALE: 1/8" = 1'-0"

12 10 21 Historic Commission
Date: Issued For:

Elliot Renovation

296 Elliot Street
Detroit, Michigan 48201

studiozONE : DETROIT

architectural
urban DESIGN
interior

350 Madison Avenue 313 549 2790 [p]
4th Floor gb@ware-house.com
Detroit, Michigan 48226 www.studiozonedetroit.com


Project Number: -

Sheet Title:
**EXISTING UPPER
LEVEL FLOOR PLANS**

Sheet Number:

A3.02

© 2021 studiozONE, llc

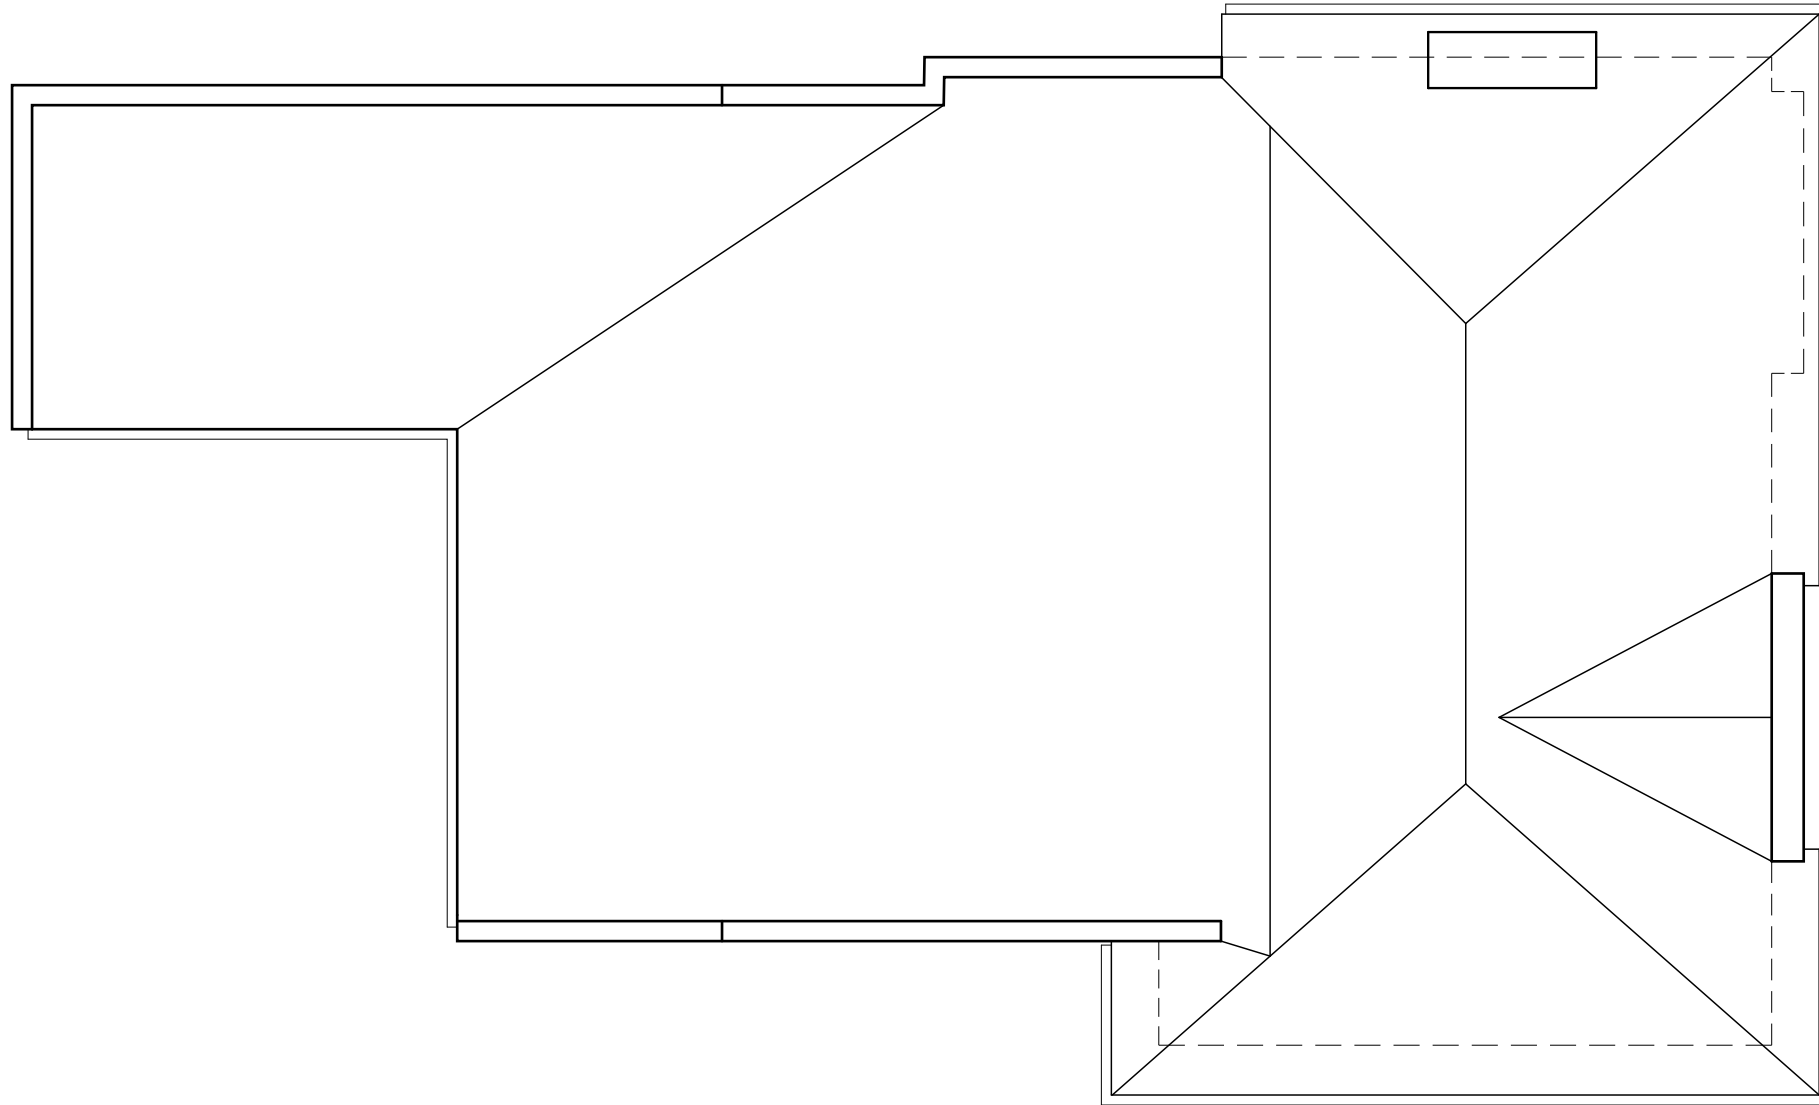

A **EXISTING ROOF PLAN**
SCALE: 1/8" = 1'-0"

12 10 21 Historic Commission
Date: Issued For:

Elliot Renovation

296 Elliot Street
Detroit, Michigan 48201

studiozONE : DETROIT

architectural |
urban DESIGN
interior

350 Madison Avenue 313 549 2790 [p]
4th Floor gb@ware-house.com
Detroit, Michigan 48226 www.studiozonedetroit.com

Project Number: -

Sheet Title:
**EXISTING ROOF
PLAN**

Sheet Number:

A3.03