

A PROPOSED MAIN FLOOR PLAN
SCALE: 1/8" = 1'-0"

12 10 21 Historic Commission
Date: Issued For:

Elliot Renovation

296 Elliot Street
Detroit, Michigan 48201

studiozONE : DETROIT

architectural
urban DESIGN
interior


350 Madison Avenue 313 549 2790 [p]
4th Floor gb@ware-house.com
Detroit, Michigan 48226 www.studiozonedetroit.com

Project Number: -

Sheet Title:
**PROPOSED MAIN
LEVEL FLOOR PLAN**

Sheet Number:

A3.11

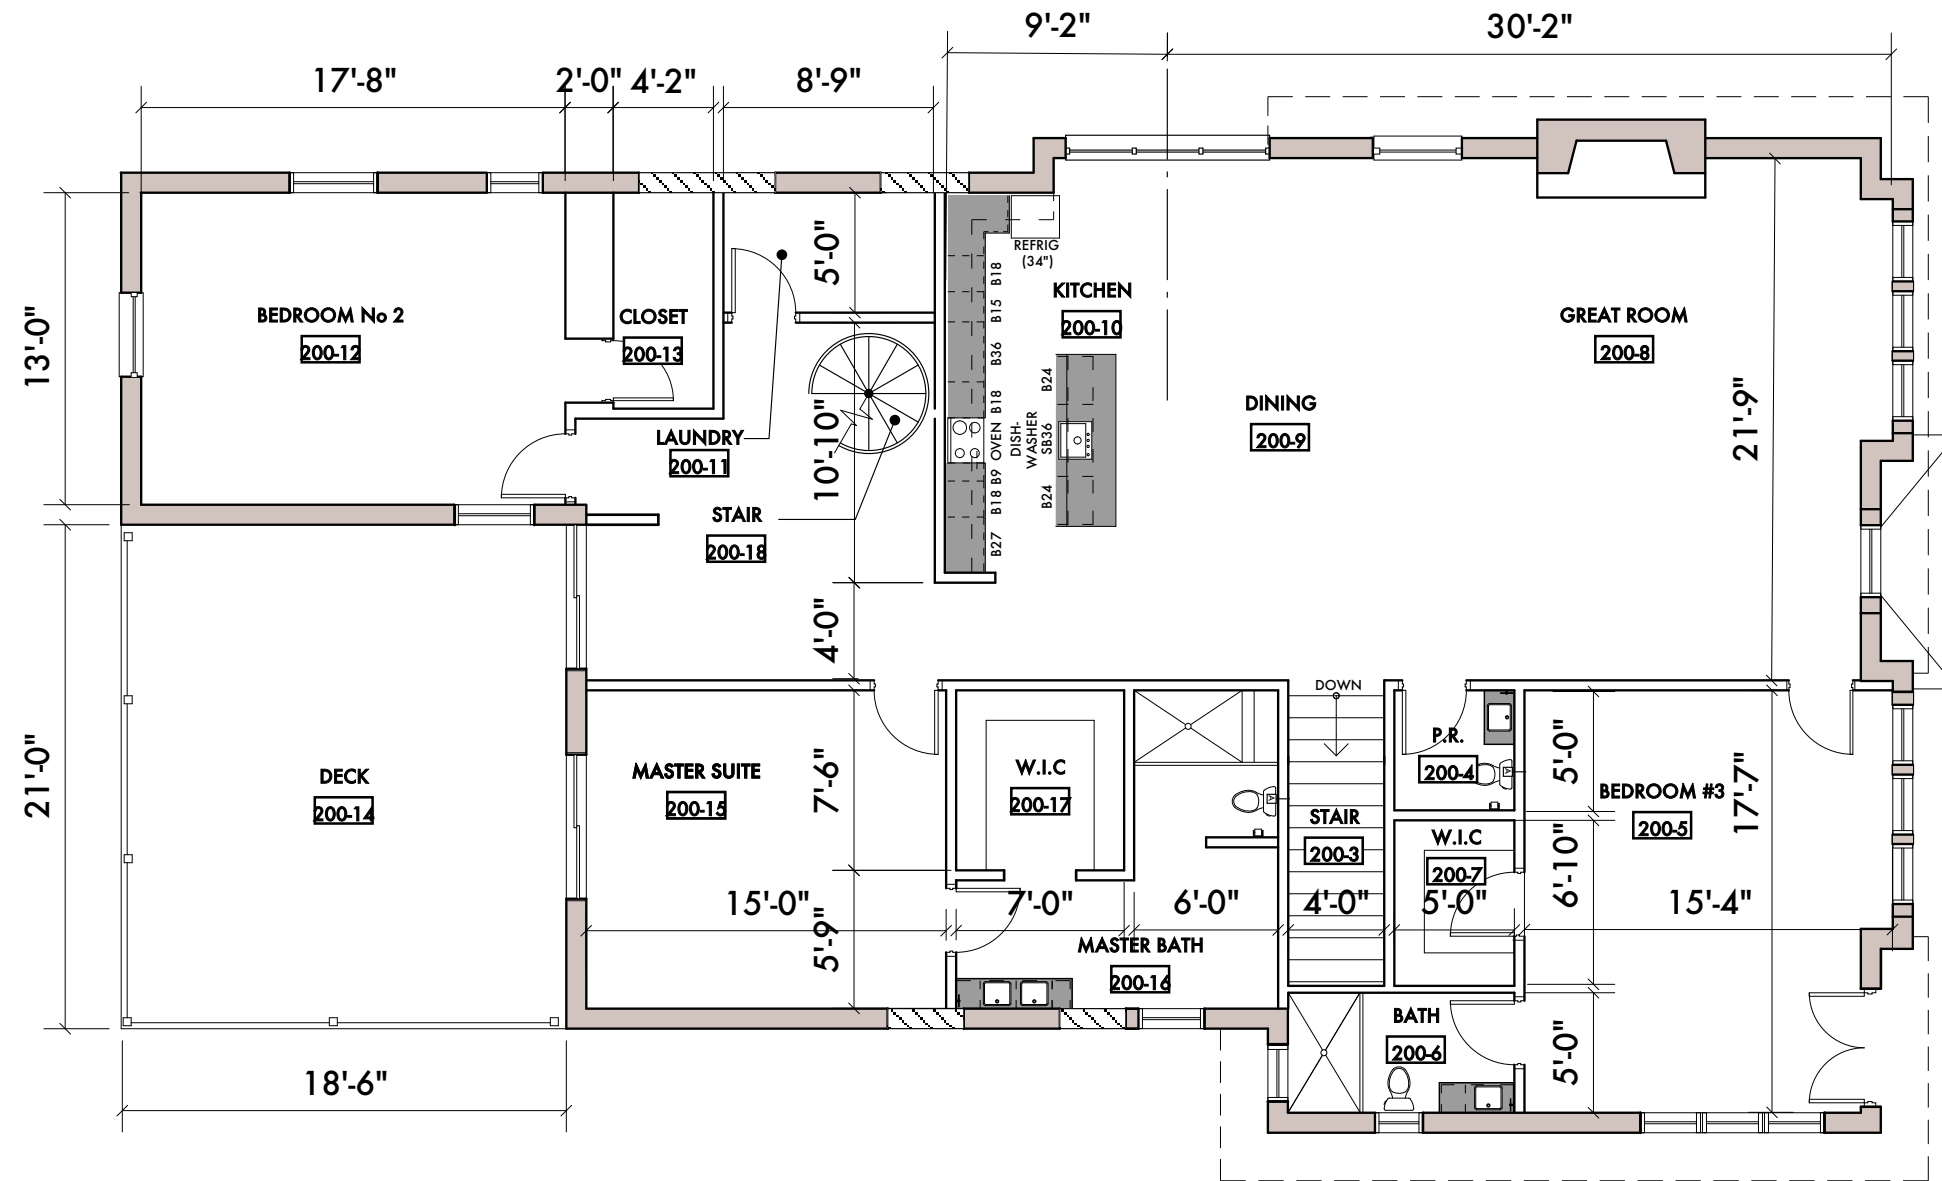

A PROPOSED UPPER FLOOR PLAN
SCALE: 1/8" = 1'-0"

12 10 21 Historic Commission
Date: Issued For:

Elliot Renovation

296 Elliot Street
Detroit, Michigan 48201

studiozONE : DETROIT

architectural
urban DESIGN
interior

350 Madison Avenue 313 549 2790 [p]
4th Floor gb@ware-house.com
Detroit, Michigan 48226 www.studiozonedetroit.com


Project Number: -

Sheet Title:
**PROPOSED UPPER
LEVEL FLOOR PLAN**

Sheet Number:

A3.12

© 2021 studiozONE, llc

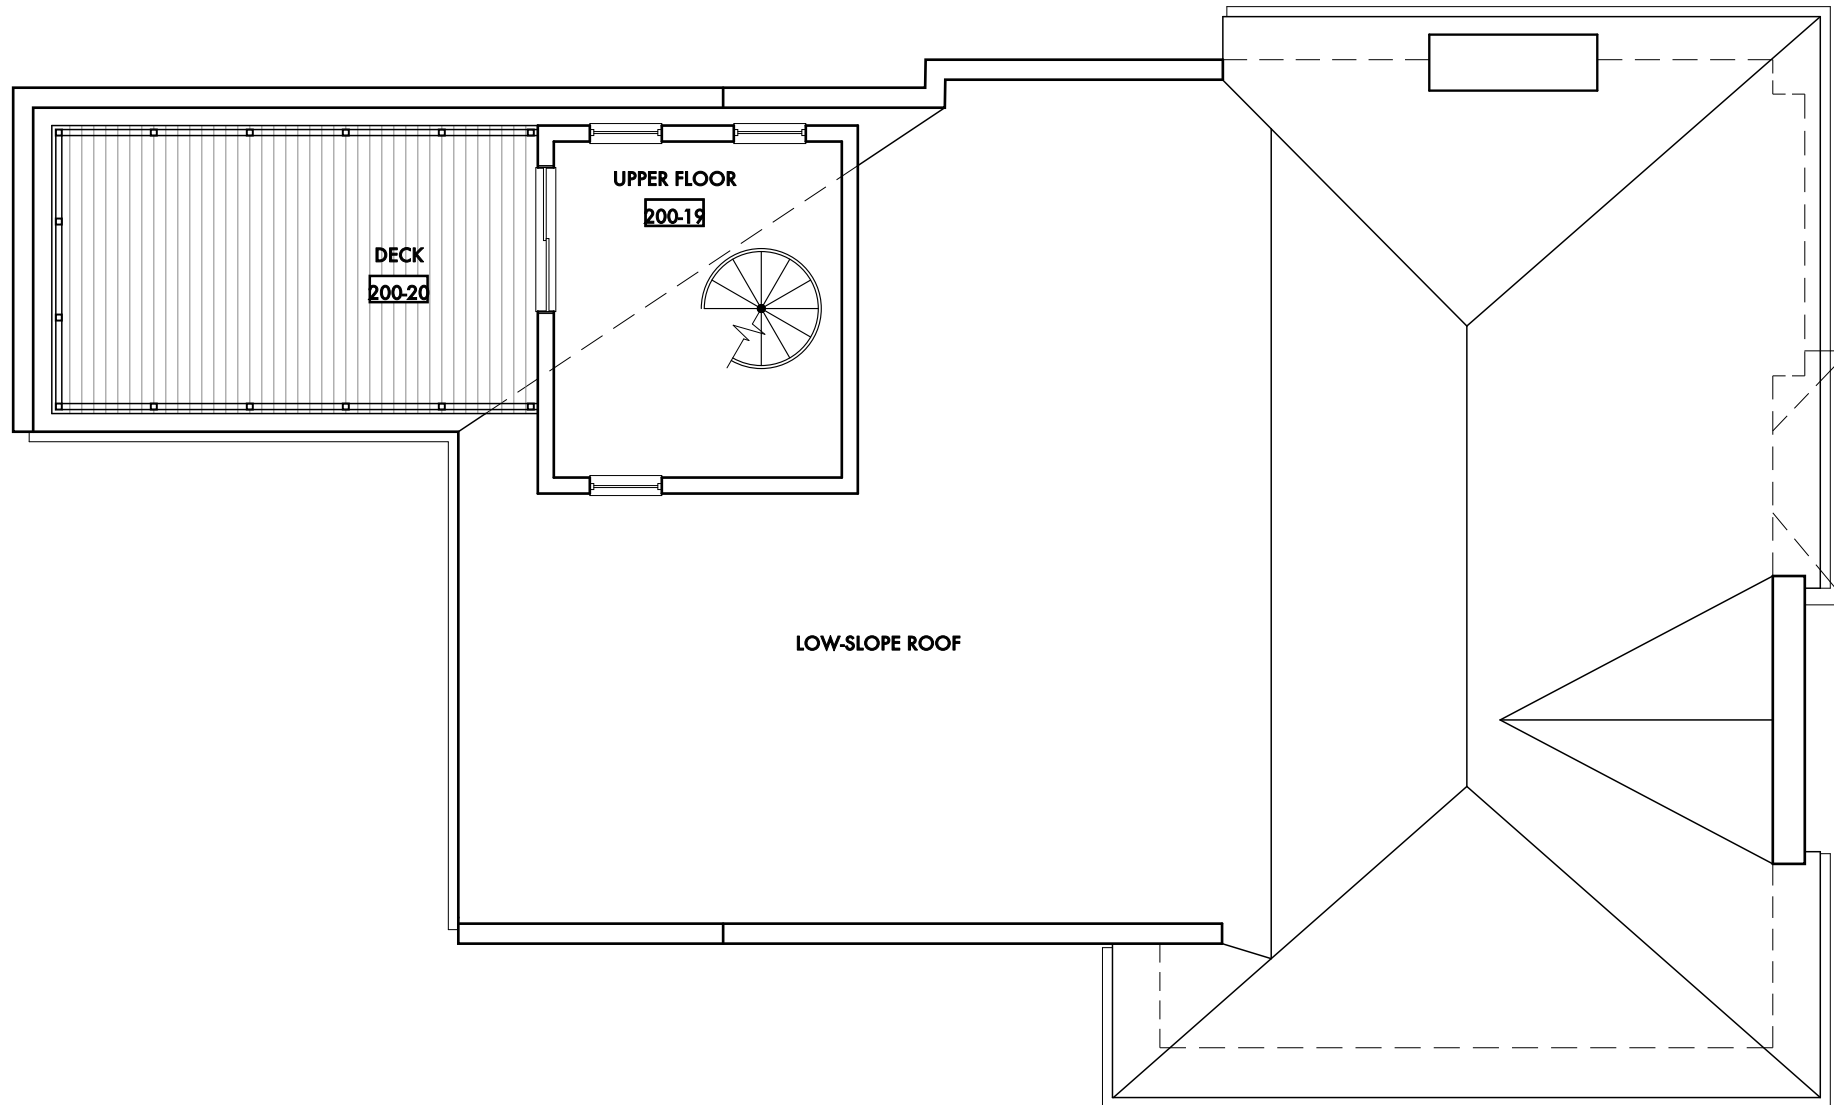

A **PROPOSED UPPER FLOOR / ROOF PLAN**
 SCALE: 1/8" = 1'-0"

12 10 21 Historic Commission
 Date: Issued For:

Elliot Renovation

296 Elliot Street
 Detroit, Michigan 48201

studiozONE : DETROIT

architectural |
 urban DESIGN
 interior

350 Madison Avenue 313 549 2790 [p]
 4th Floor gb@ware-house.com
 Detroit, Michigan 48226 www.studiozonedetroit.com

Project Number: -
 Sheet Title:

**PROPOSED UPPER
 FLOOR/ ROOF PLAN**

Sheet Number:

A3.13