


1 MAIN FLOOR PLAN
SCALE: 1/4" = 1'-0"

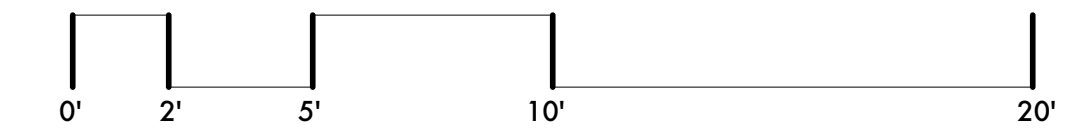

01 18 22 Historic Commission
12 10 21 Historic Commission
Date: Issued For:

Elliot Renovation
296 Elliot
Detroit, Michigan 48201

studiozONE : DETROIT

architectural
urban
interior DESIGN

350 Madison Avenue
4th Floor
http://www.studiozonedetroit.com
Detroit, Michigan 48226
313 549 2790 (p)
jpb@warehouse.com

Project Number: -
Sheet Title:
PROPOSED MAIN FLOOR PLAN

Sheet Number:
A3.11
© 2021 studiozONE, llc