


**1 2ND FLOOR PLAN**  
SCALE: 1/4" = 1'-0"

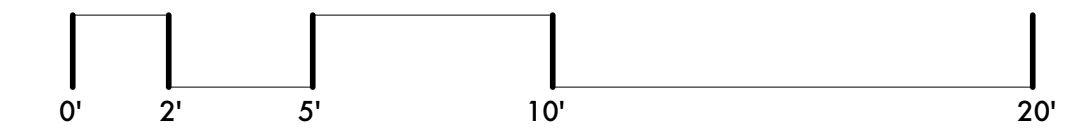

01 18 22 Historic Commission  
12 10 21 Historic Commission  
Date: Issued For:

**Elliot Renovation**  
296 Elliot  
Detroit, Michigan 48201

**studioONE : DETROIT**

architectural  
urban  
interior DESIGN

350 Madison Avenue Detroit, Michigan 48226  
4th Floor 313 549 2790 (p)  
http://www.studioonedetroit.com jpb@warehouse.com

Project Number: -  
Sheet Title:  
**PROPOSED 2ND FLOOR PLAN**

Sheet Number:  
**A3.12**  
© 2021 studioONE, llc