


NORTH

1

ROOF PLAN

SCALE: 1/4" = 1'-0"

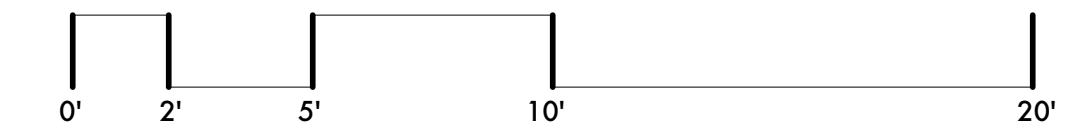

01 18 22	Historic Commission
12 10 21	Historic Commission
Date:	Issued For:

Elliot Renovation
 296 Elliot
 Detroit, Michigan 48201

studioONE : DETROIT

architectural
 urban
 interior DESIGN

350 Madison Avenue Detroit, Michigan 48226
 4th Floor 313 549 2790 (p)
<http://www.studioonedetroit.com> jb@warehouse.com

Project Number: -

Sheet Title:
PROPOSED ROOF PLAN

Sheet Number:
A3.13