

PROJECT  
**DAC - Bowling Abbey**

241 Madison St.  
 Detroit, MI 48226


CONSULTANT

PROFESSIONAL SEAL

© 2021 ROSSETTI

#	DESCRIPTION	DATE
1	Basement Extension Permit	01/21/22
2	Partial Review	02/14/22
3	Owner Review	02/28/22
4	Plan Check	03/08/22
5	Issued for Construction	03/21/22


KEY PLAN

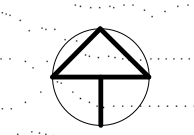


SHEET TITLE  
 Floor Plan - Street Level

PROJECT #  
 2021-028


SHEET #  
**A-102**

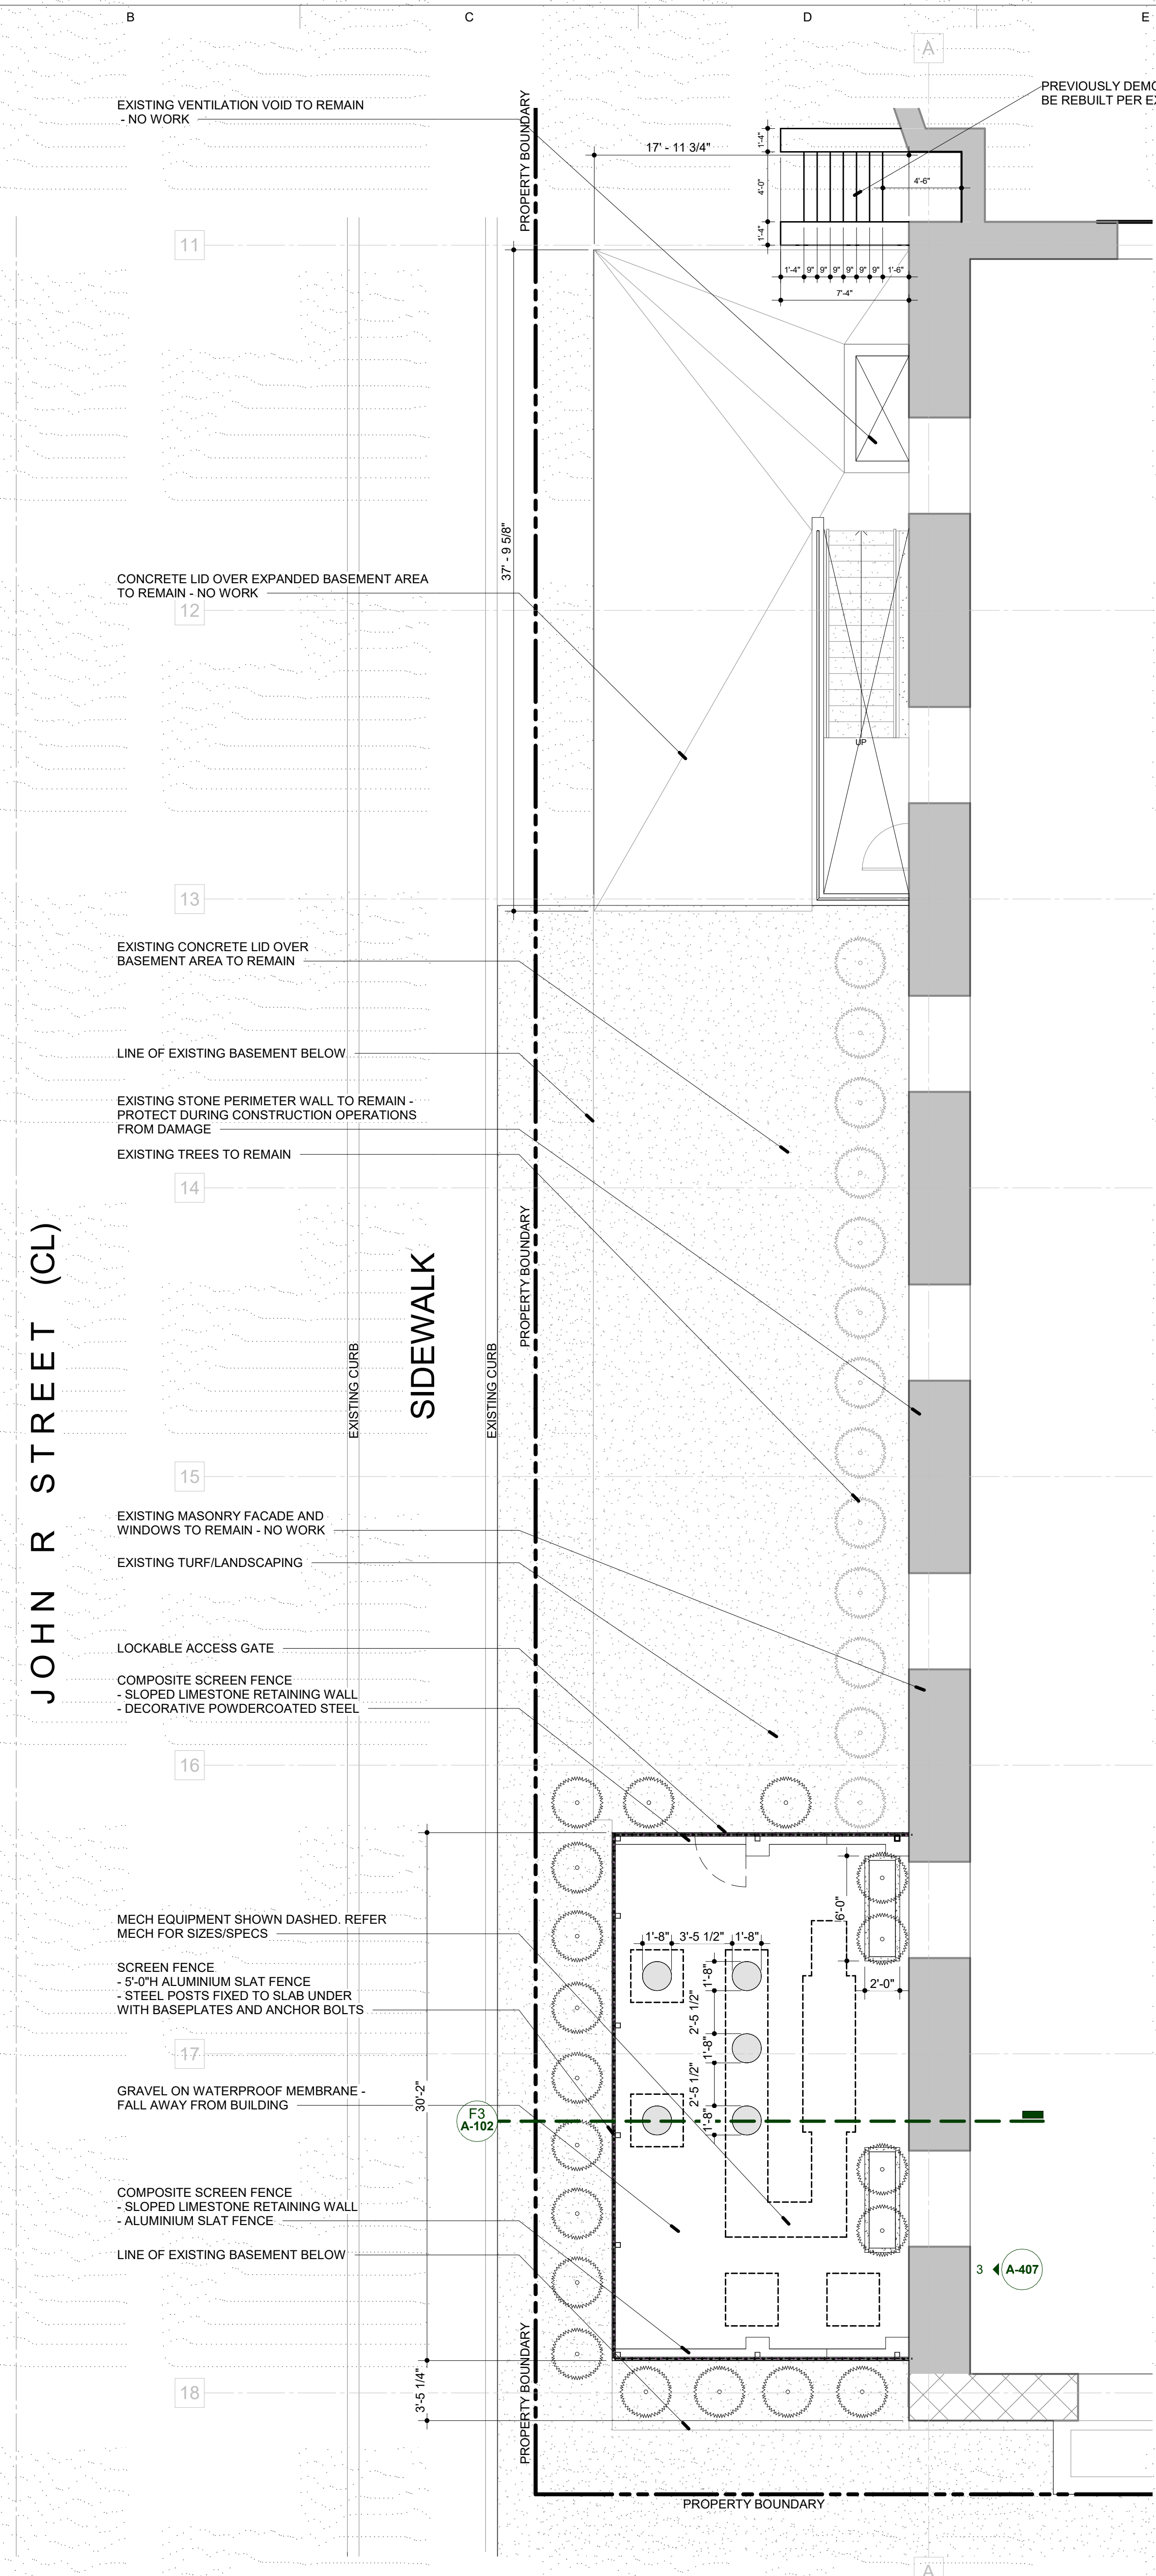


**B8** Floor Plan - Street Level  
 A-102 SCALE: 3/16" = 1'-0"

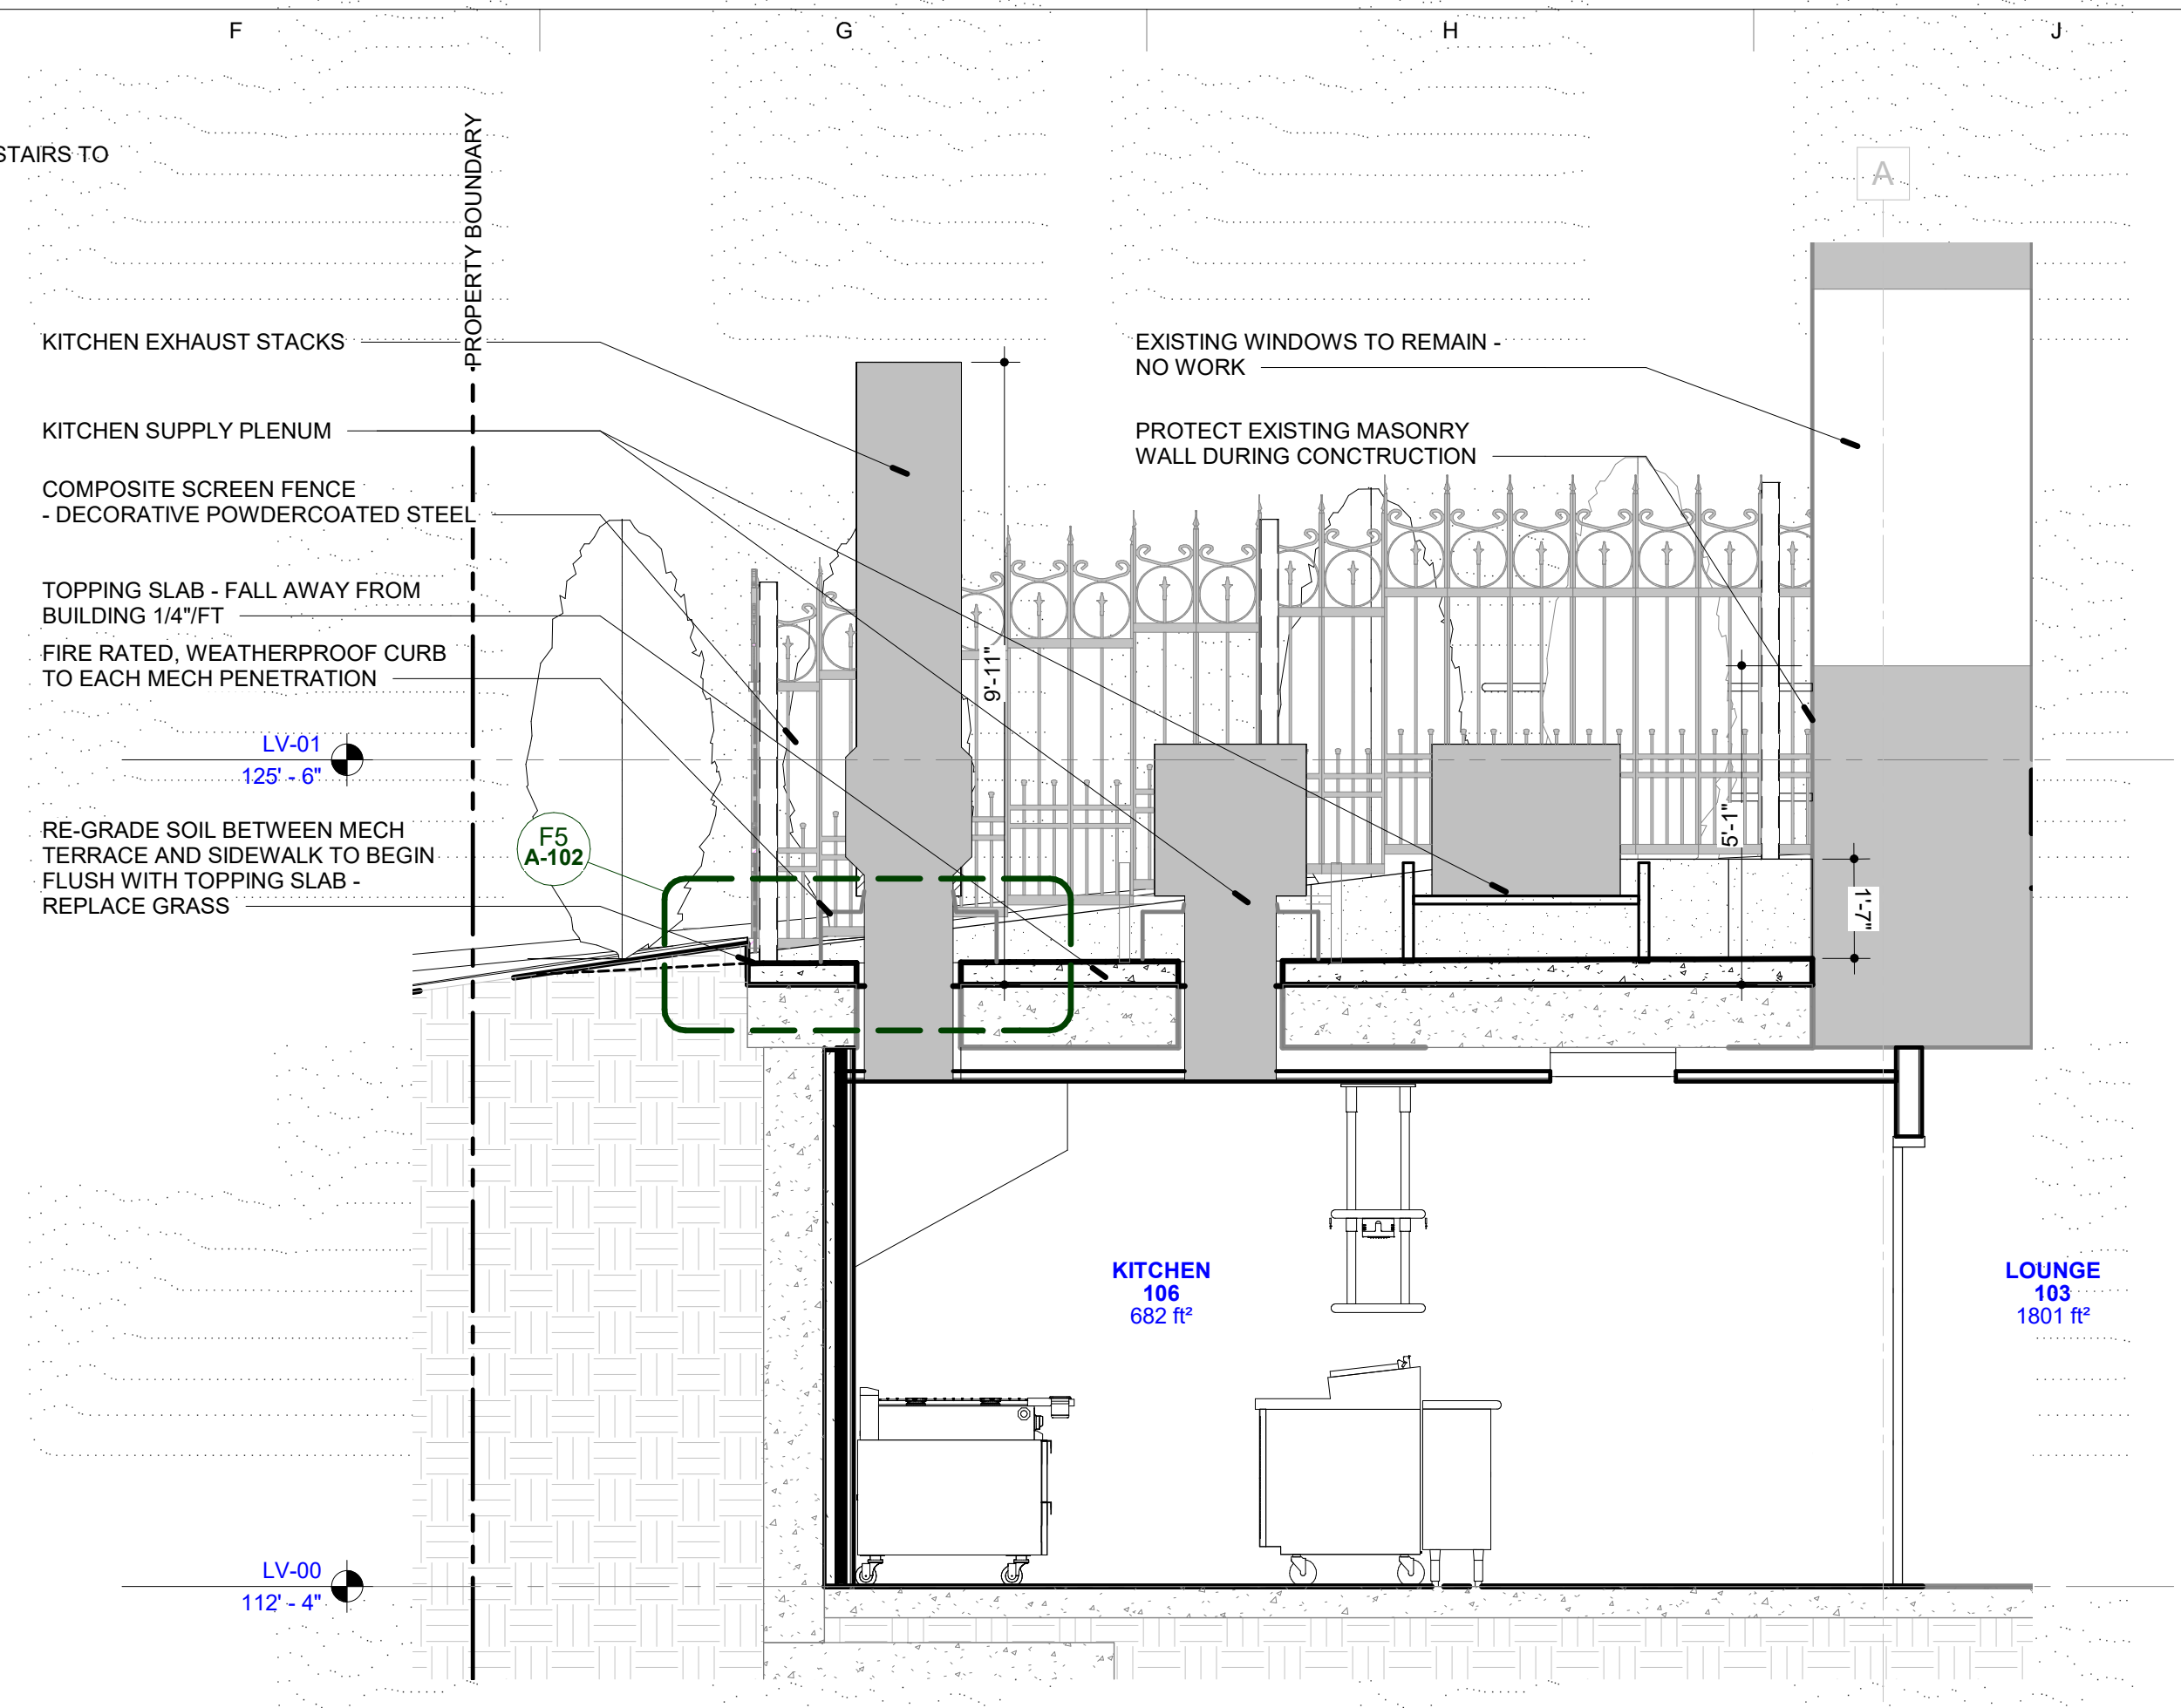

**F3** Kitchen & Mechanical Terrace Section  
 A-102 SCALE: 3/8" = 1'-0" REF: A-102

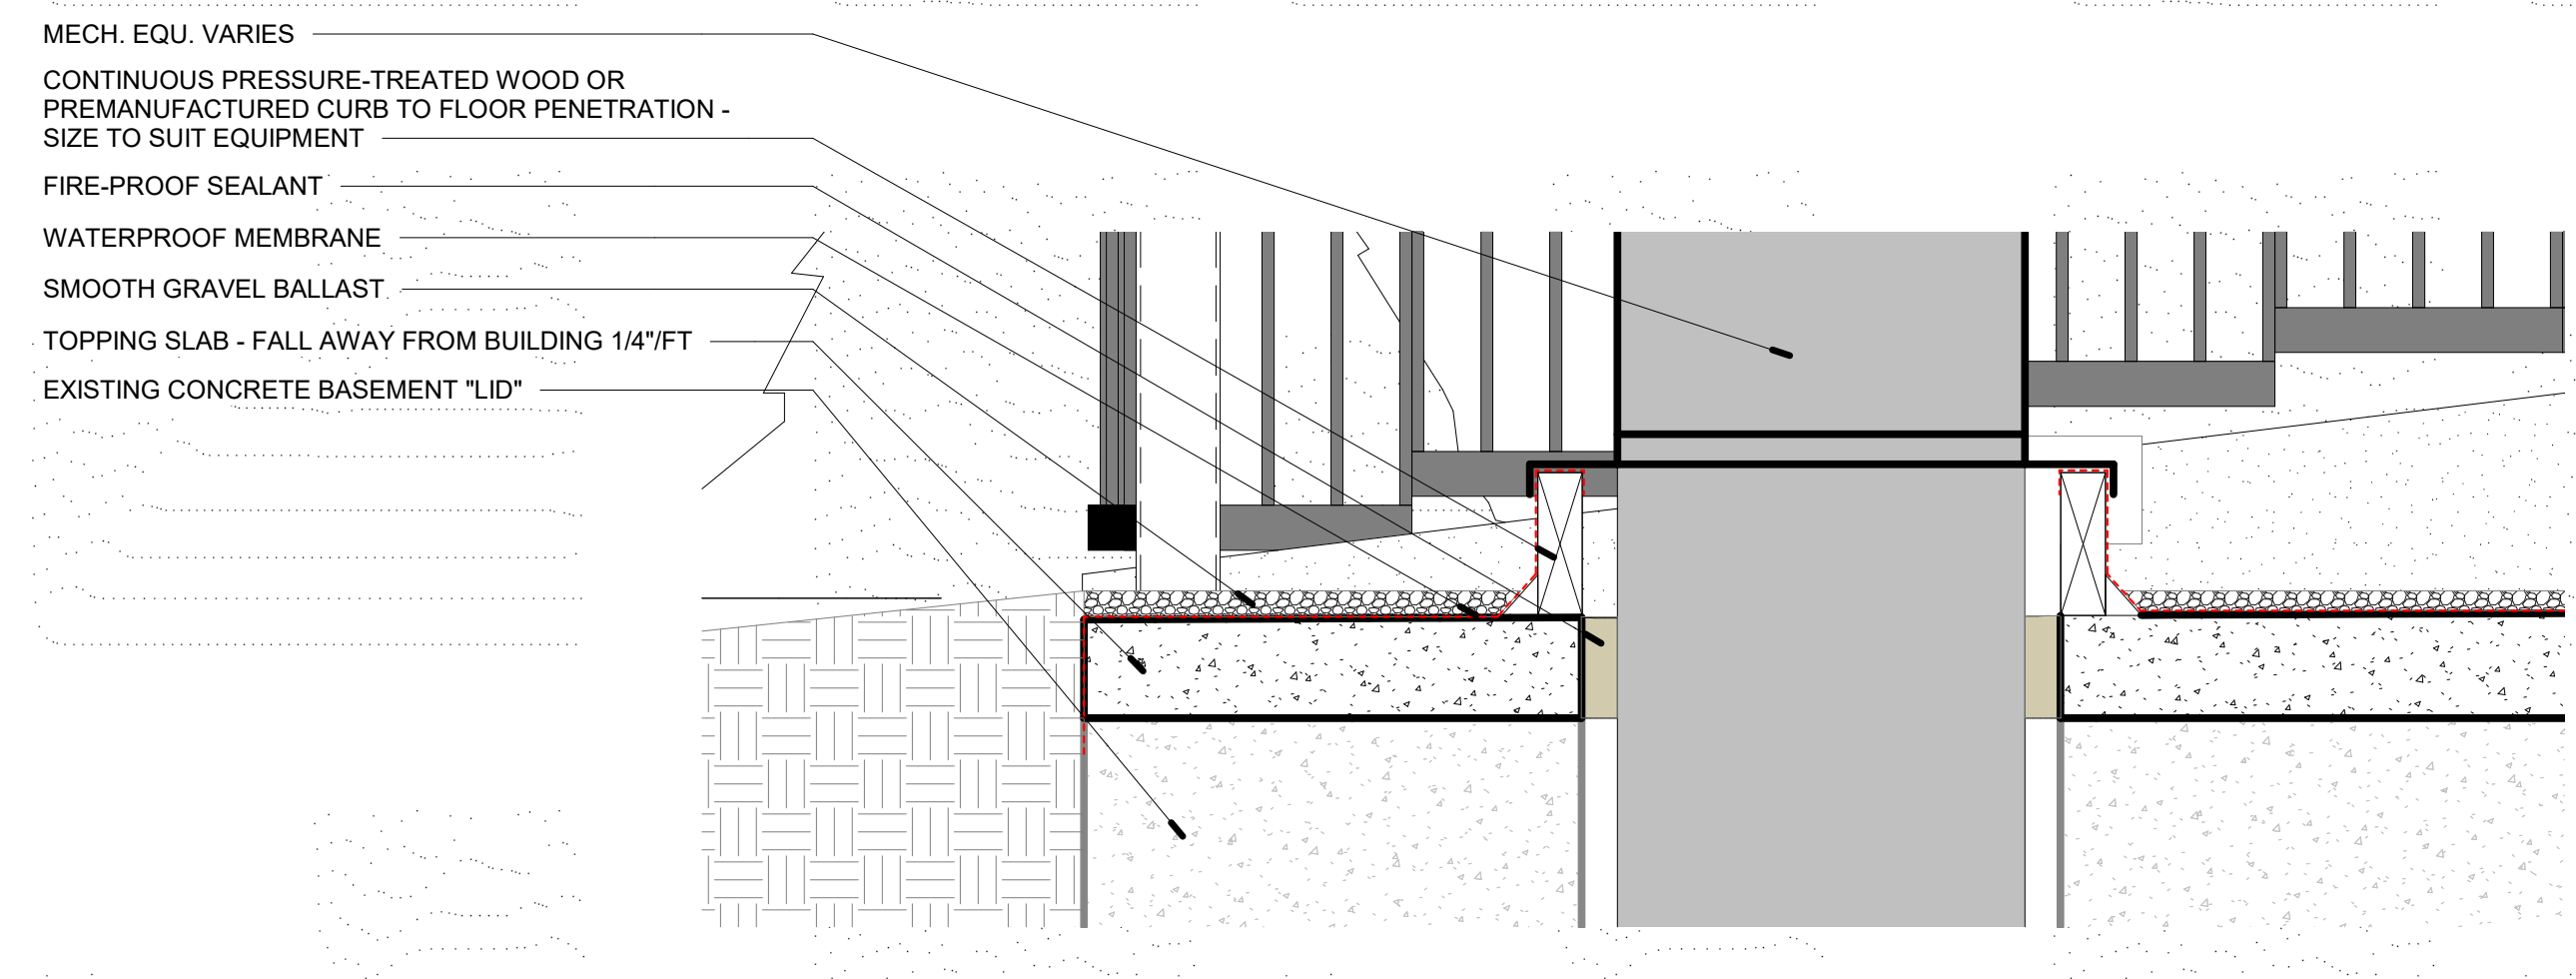

**F5** Mech Penetration - Typical Section Detail  
 A-102 SCALE: 1/2" = 1'-0" REF: A-102

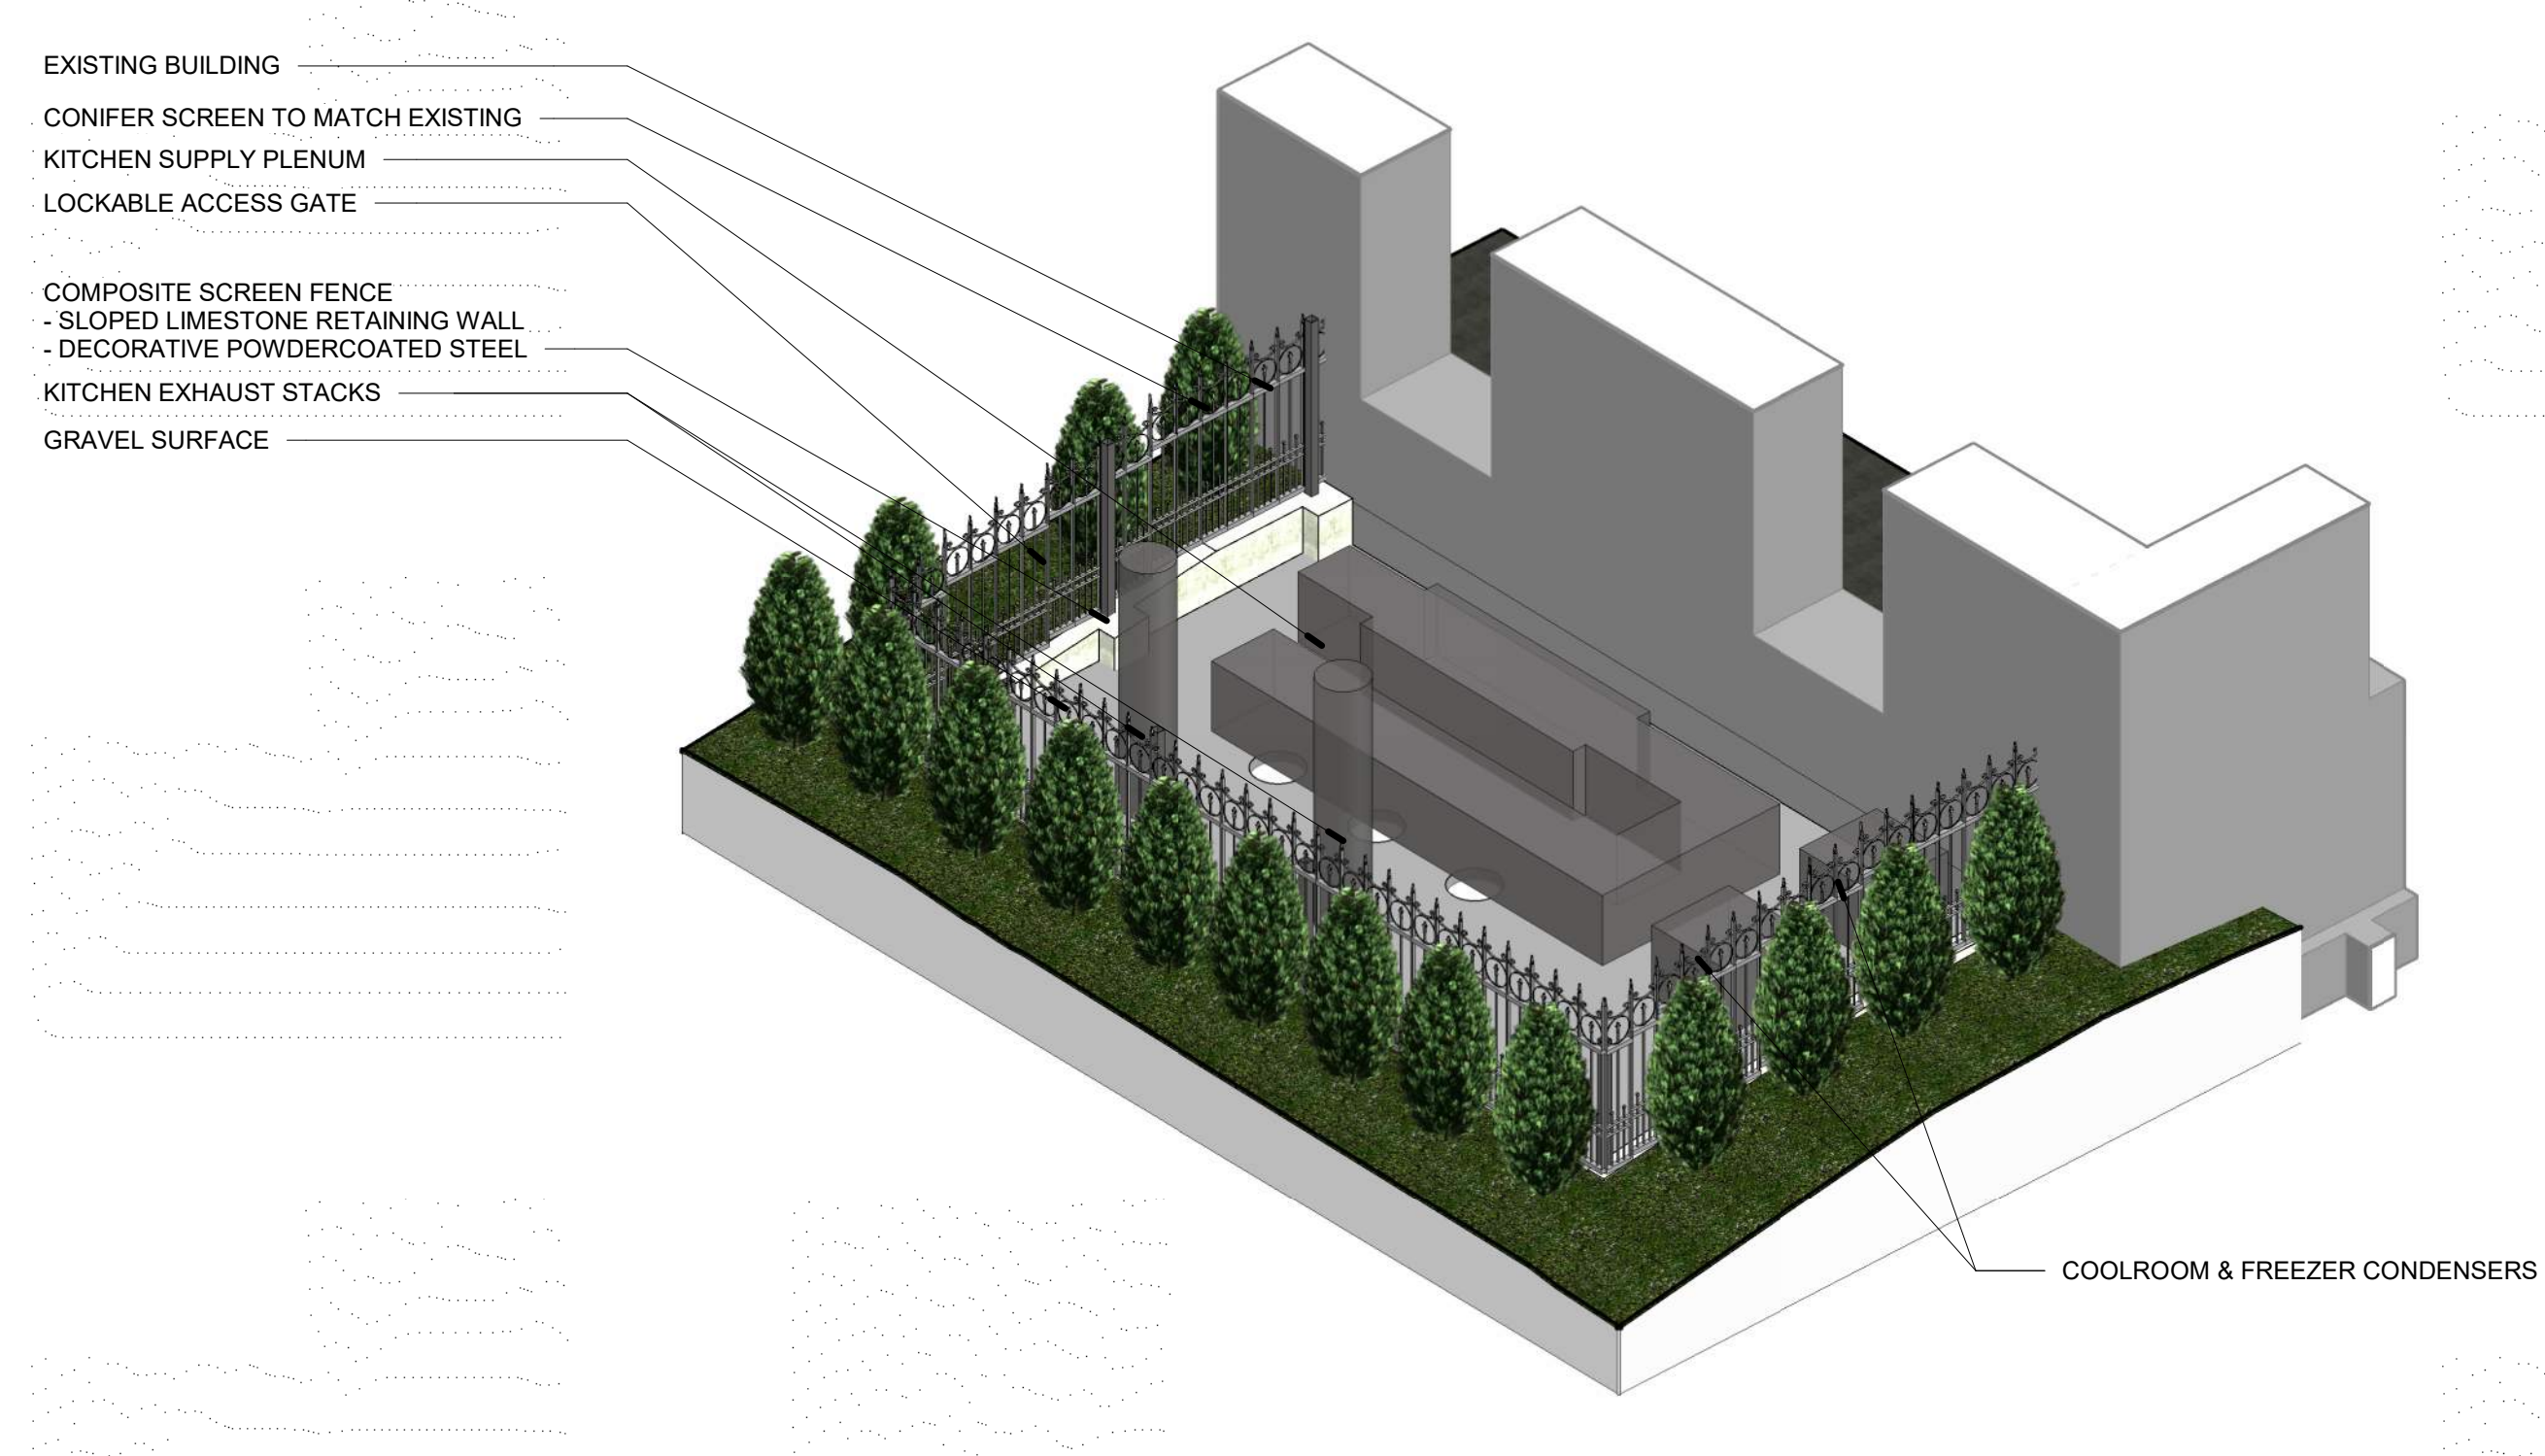

**F8** Mechanical Equipment Terrace - Ortho View  
 A-102 SCALE:

C:\ROSSETTI\Projects\DAC\ABB\_ARCH\sgene\27R18.mxd  
 4/14/2022 4:13:19 PM