

Facade Upgrades the Platform

7300 Woodward Ave.
Detroit, MI 48202
Key Plan

Project Administrator
D. Paone
Project Designer
K. Aalderink
Project Architect / Engineer
M. Nowakowski
Drawn By
M. Nowakowski
D.M. Review
N. LaForest
Approved
B. Sundberg
Drawing Scale
As Noted

Issued for
50% Owner Review 09-24-2020
Quality Management 01-22-2021
Bids 02-12-2021

© 2021 INTEGRATED design SOLUTIONS, LLC


Drawing Title

Vestibule # 102
- Enlarged Plans,
Elevation and Details

IDS Project Number Drawing Number


20174-1000

A5.2

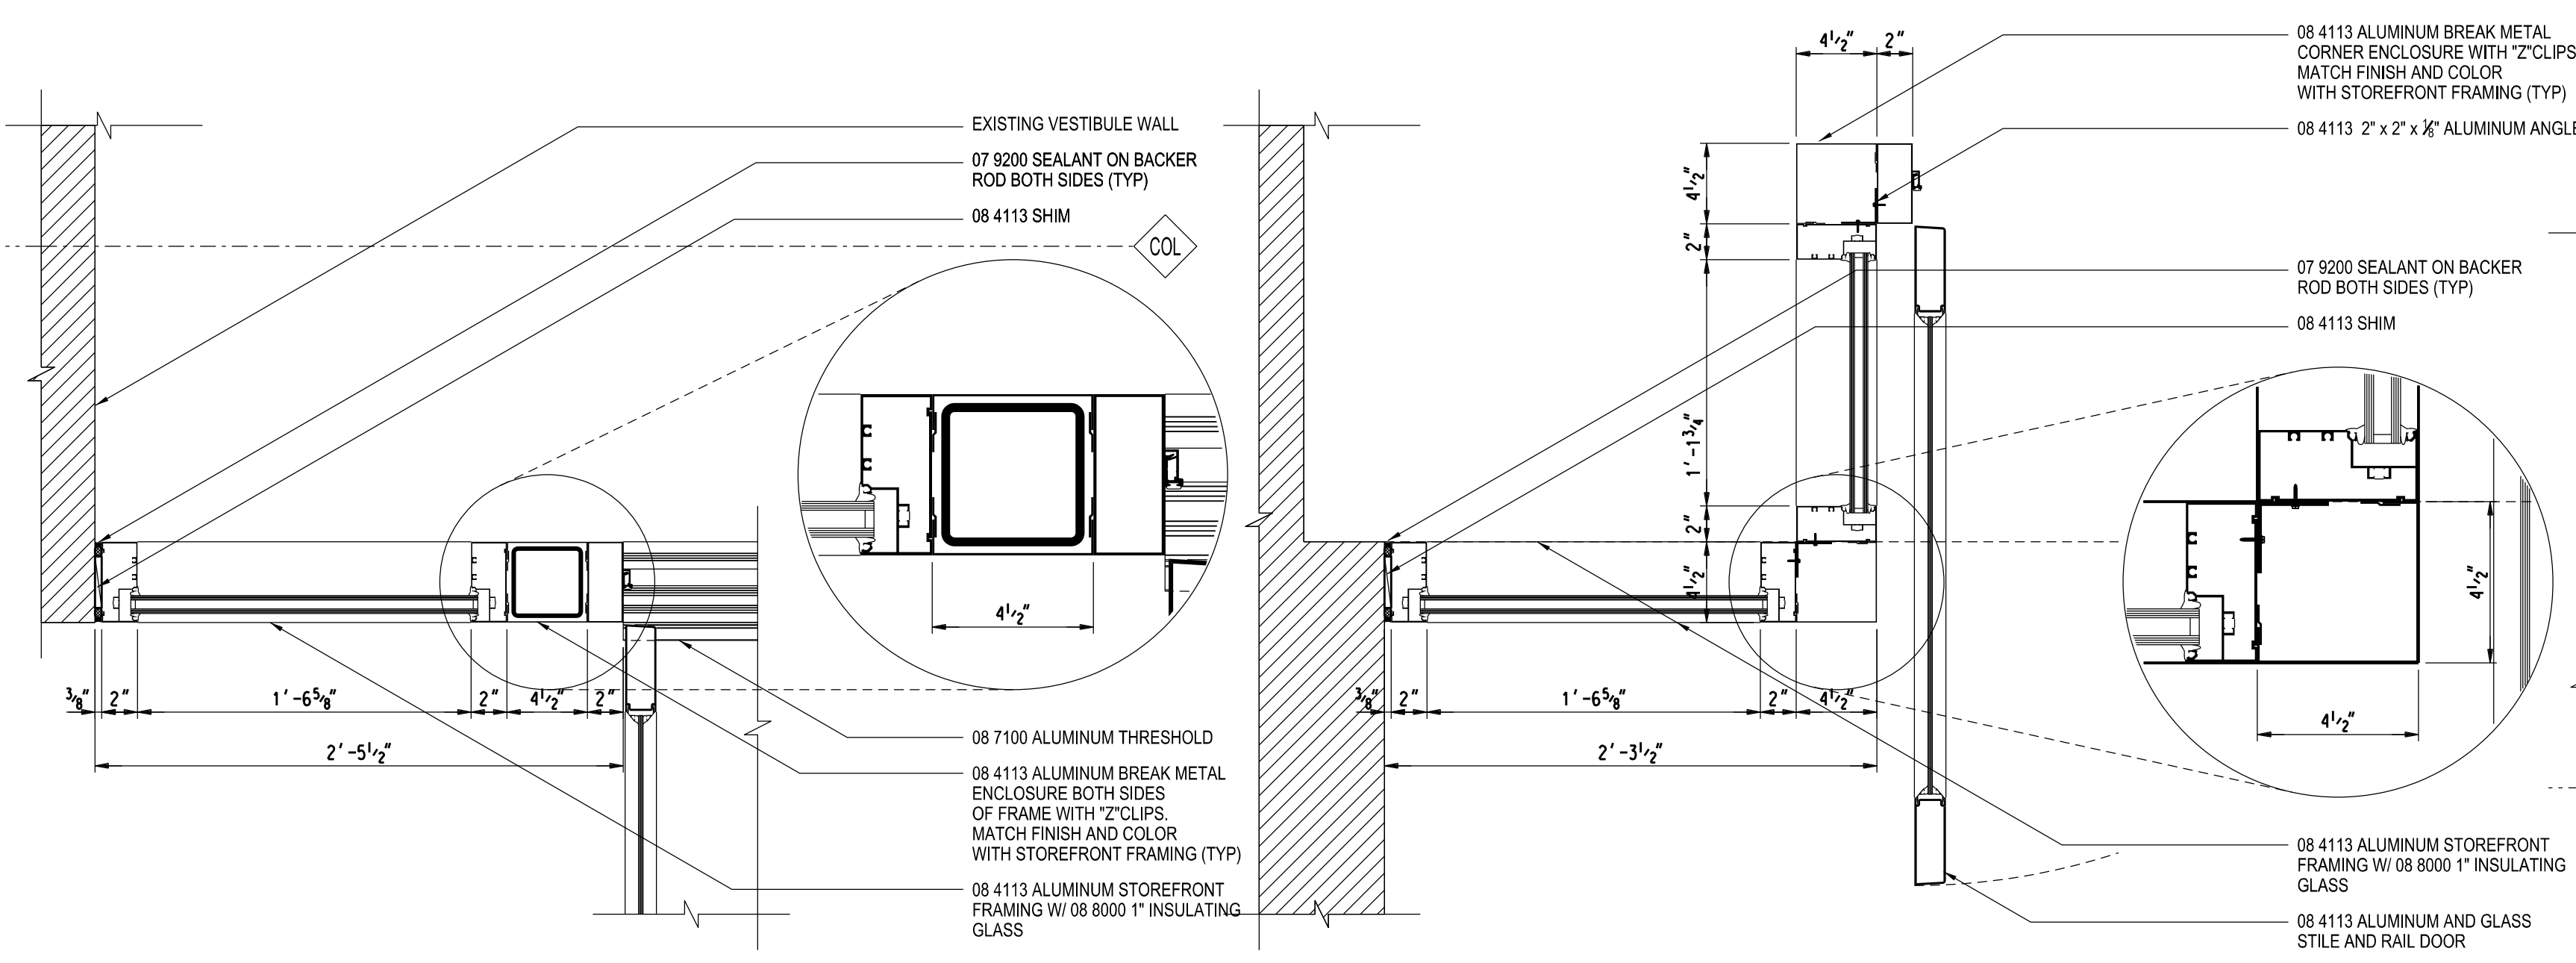


6 PLAN DETAIL @ VESTIBULE # 102
1/2" = 1'-0"


5 PLAN DETAIL @ VESTIBULE # 102
1/2" = 1'-0"

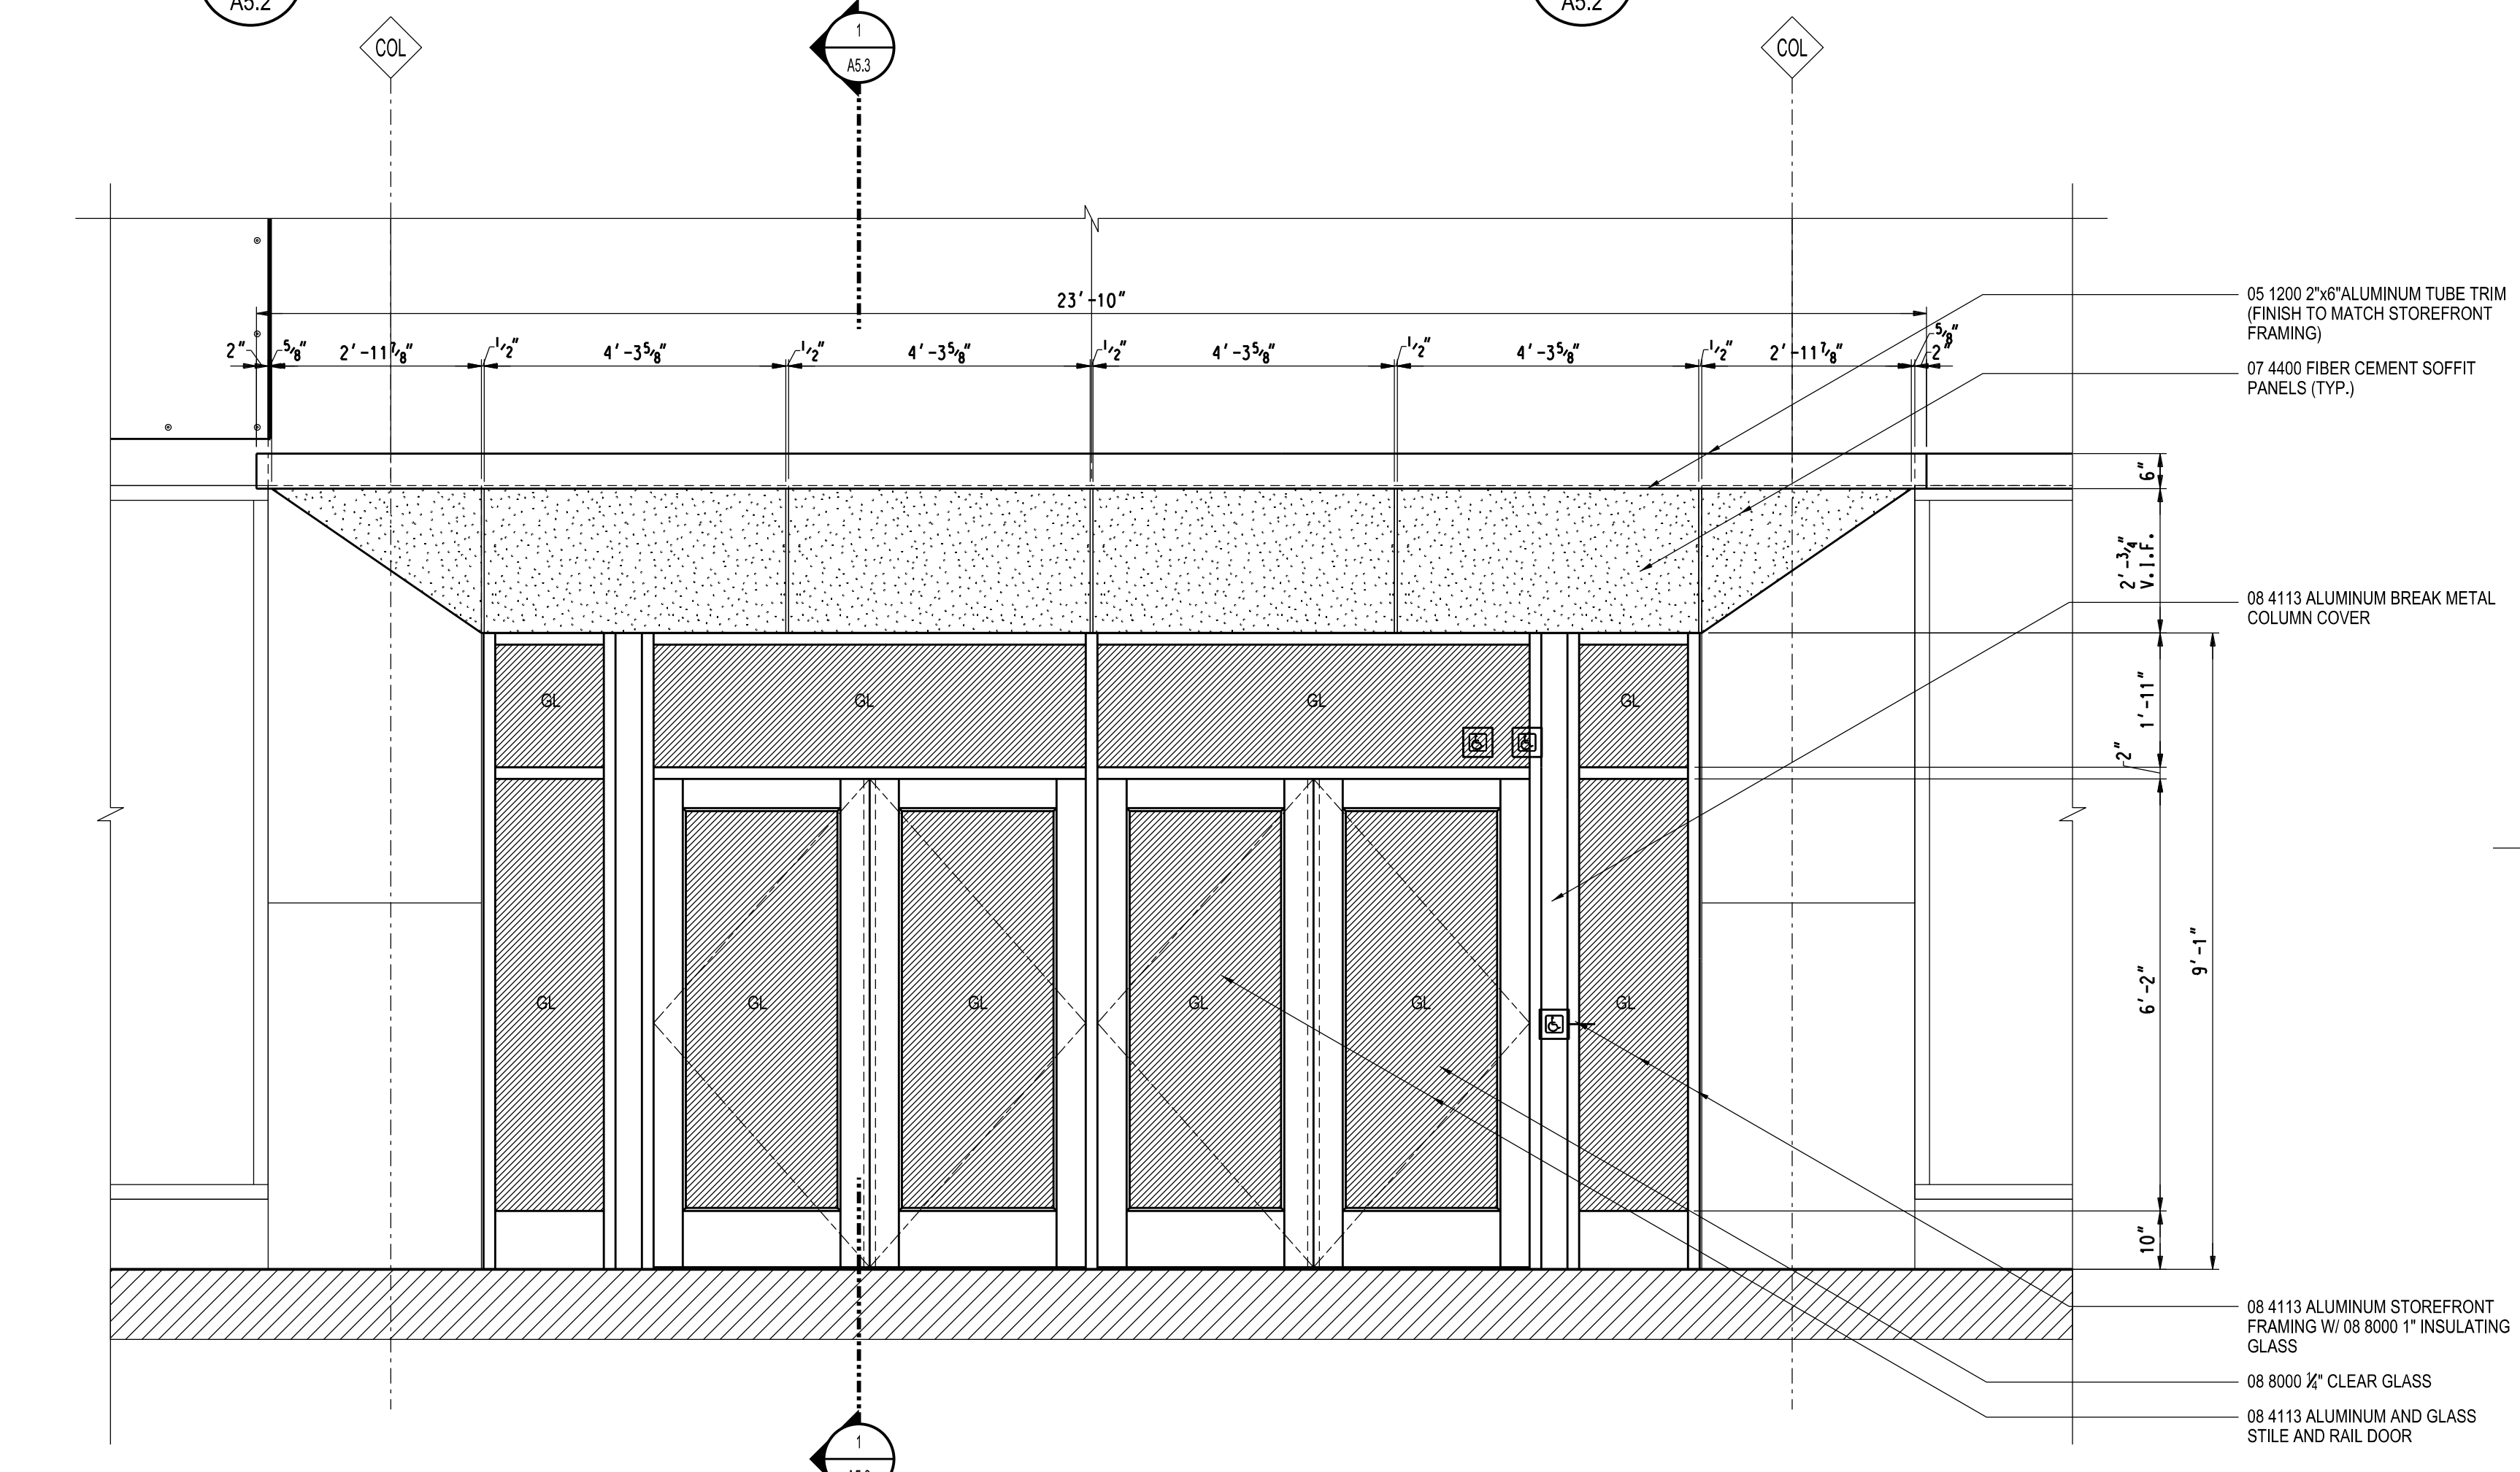


4 PARTIAL ELEVATION @ VESTIBULE # 102
1/2" = 1'-0"

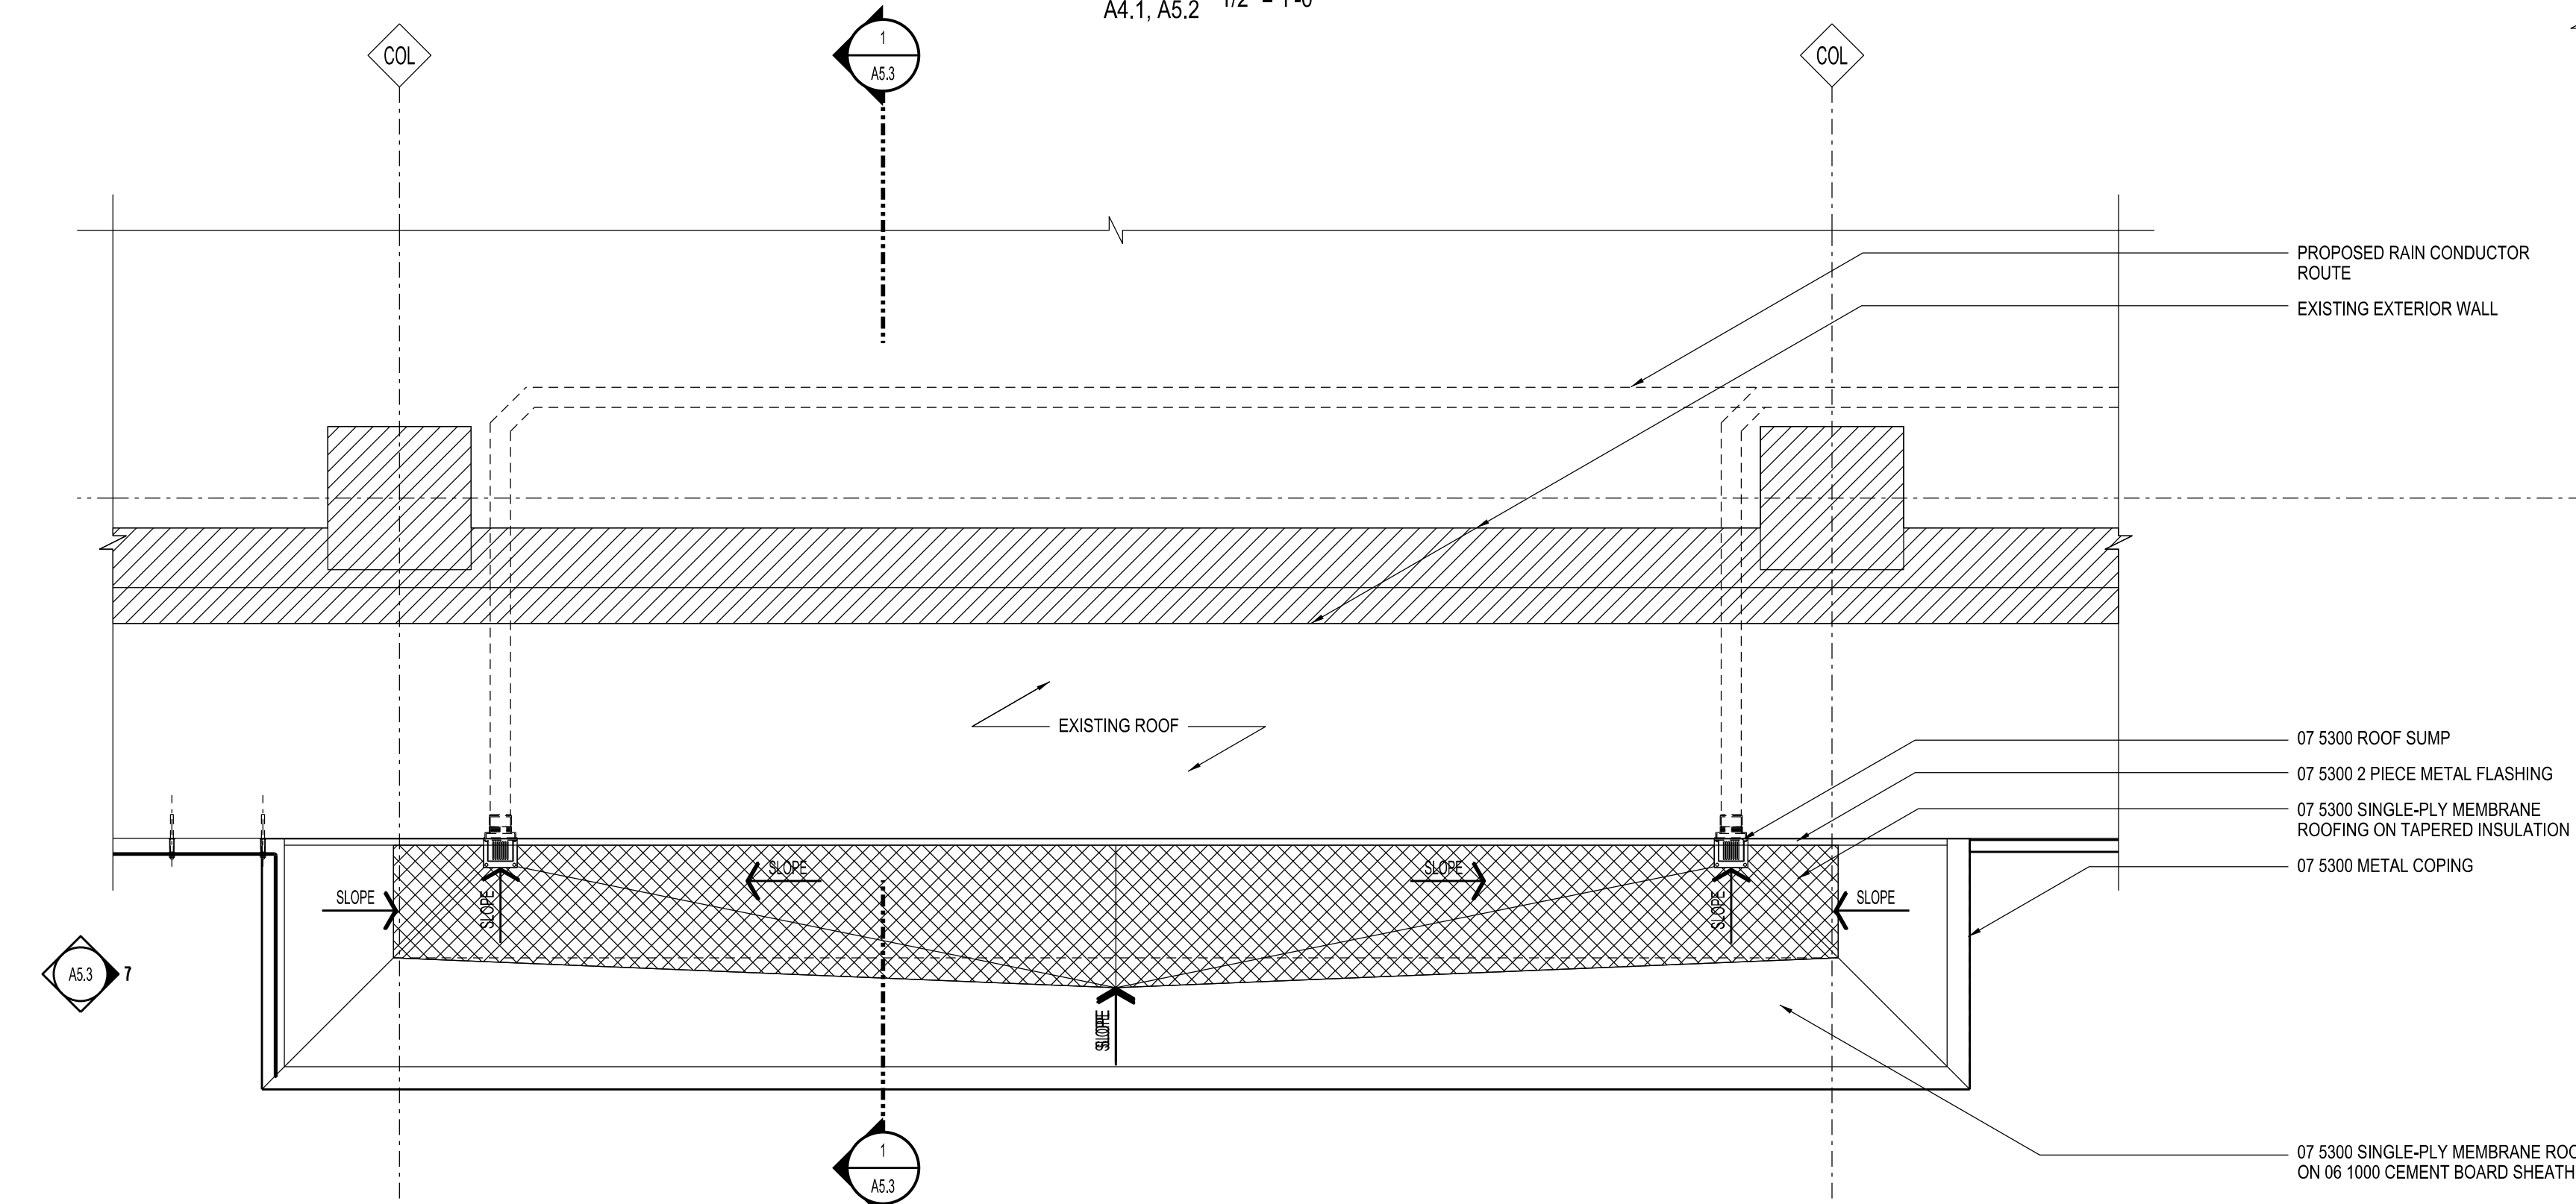

3 PARTIAL 2ND FLOOR PLAN @ VESTIBULE # 102
1/2" = 1'-0"

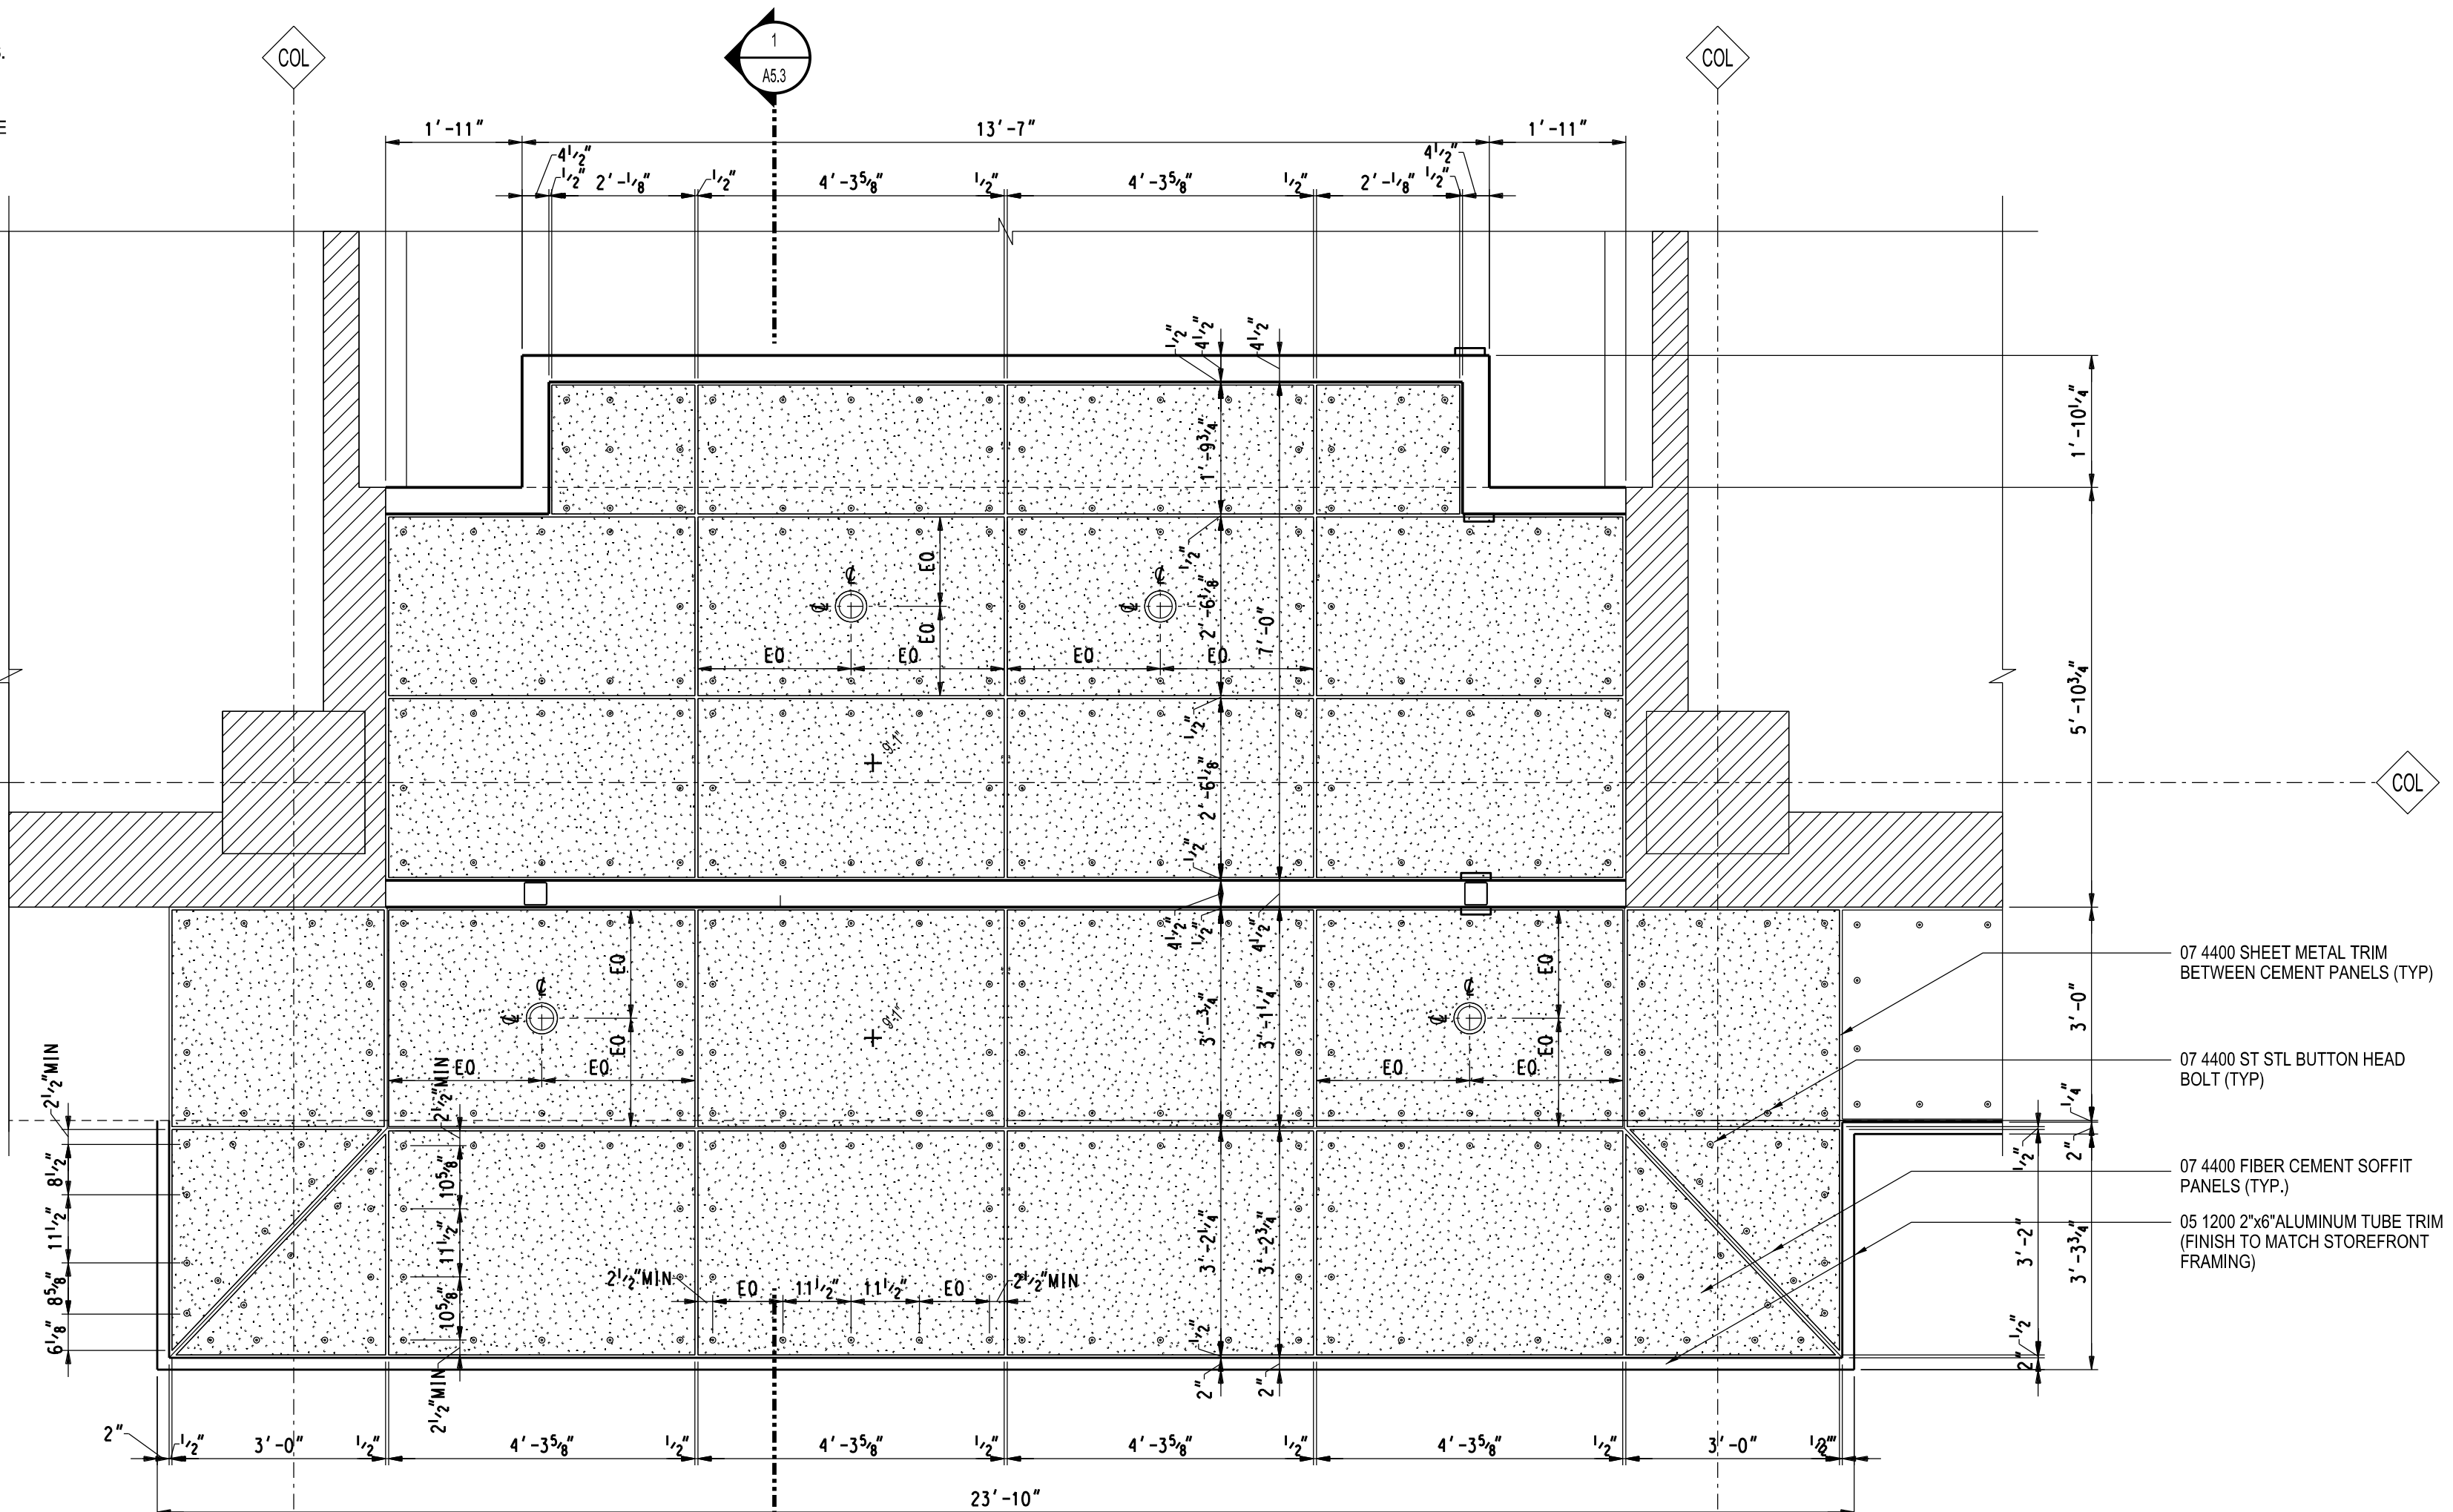








PARTIAL 1ST FLOOR REFLECTED CEILING PLAN @ VESTIBULE # 102
1/2" = 1'-0"

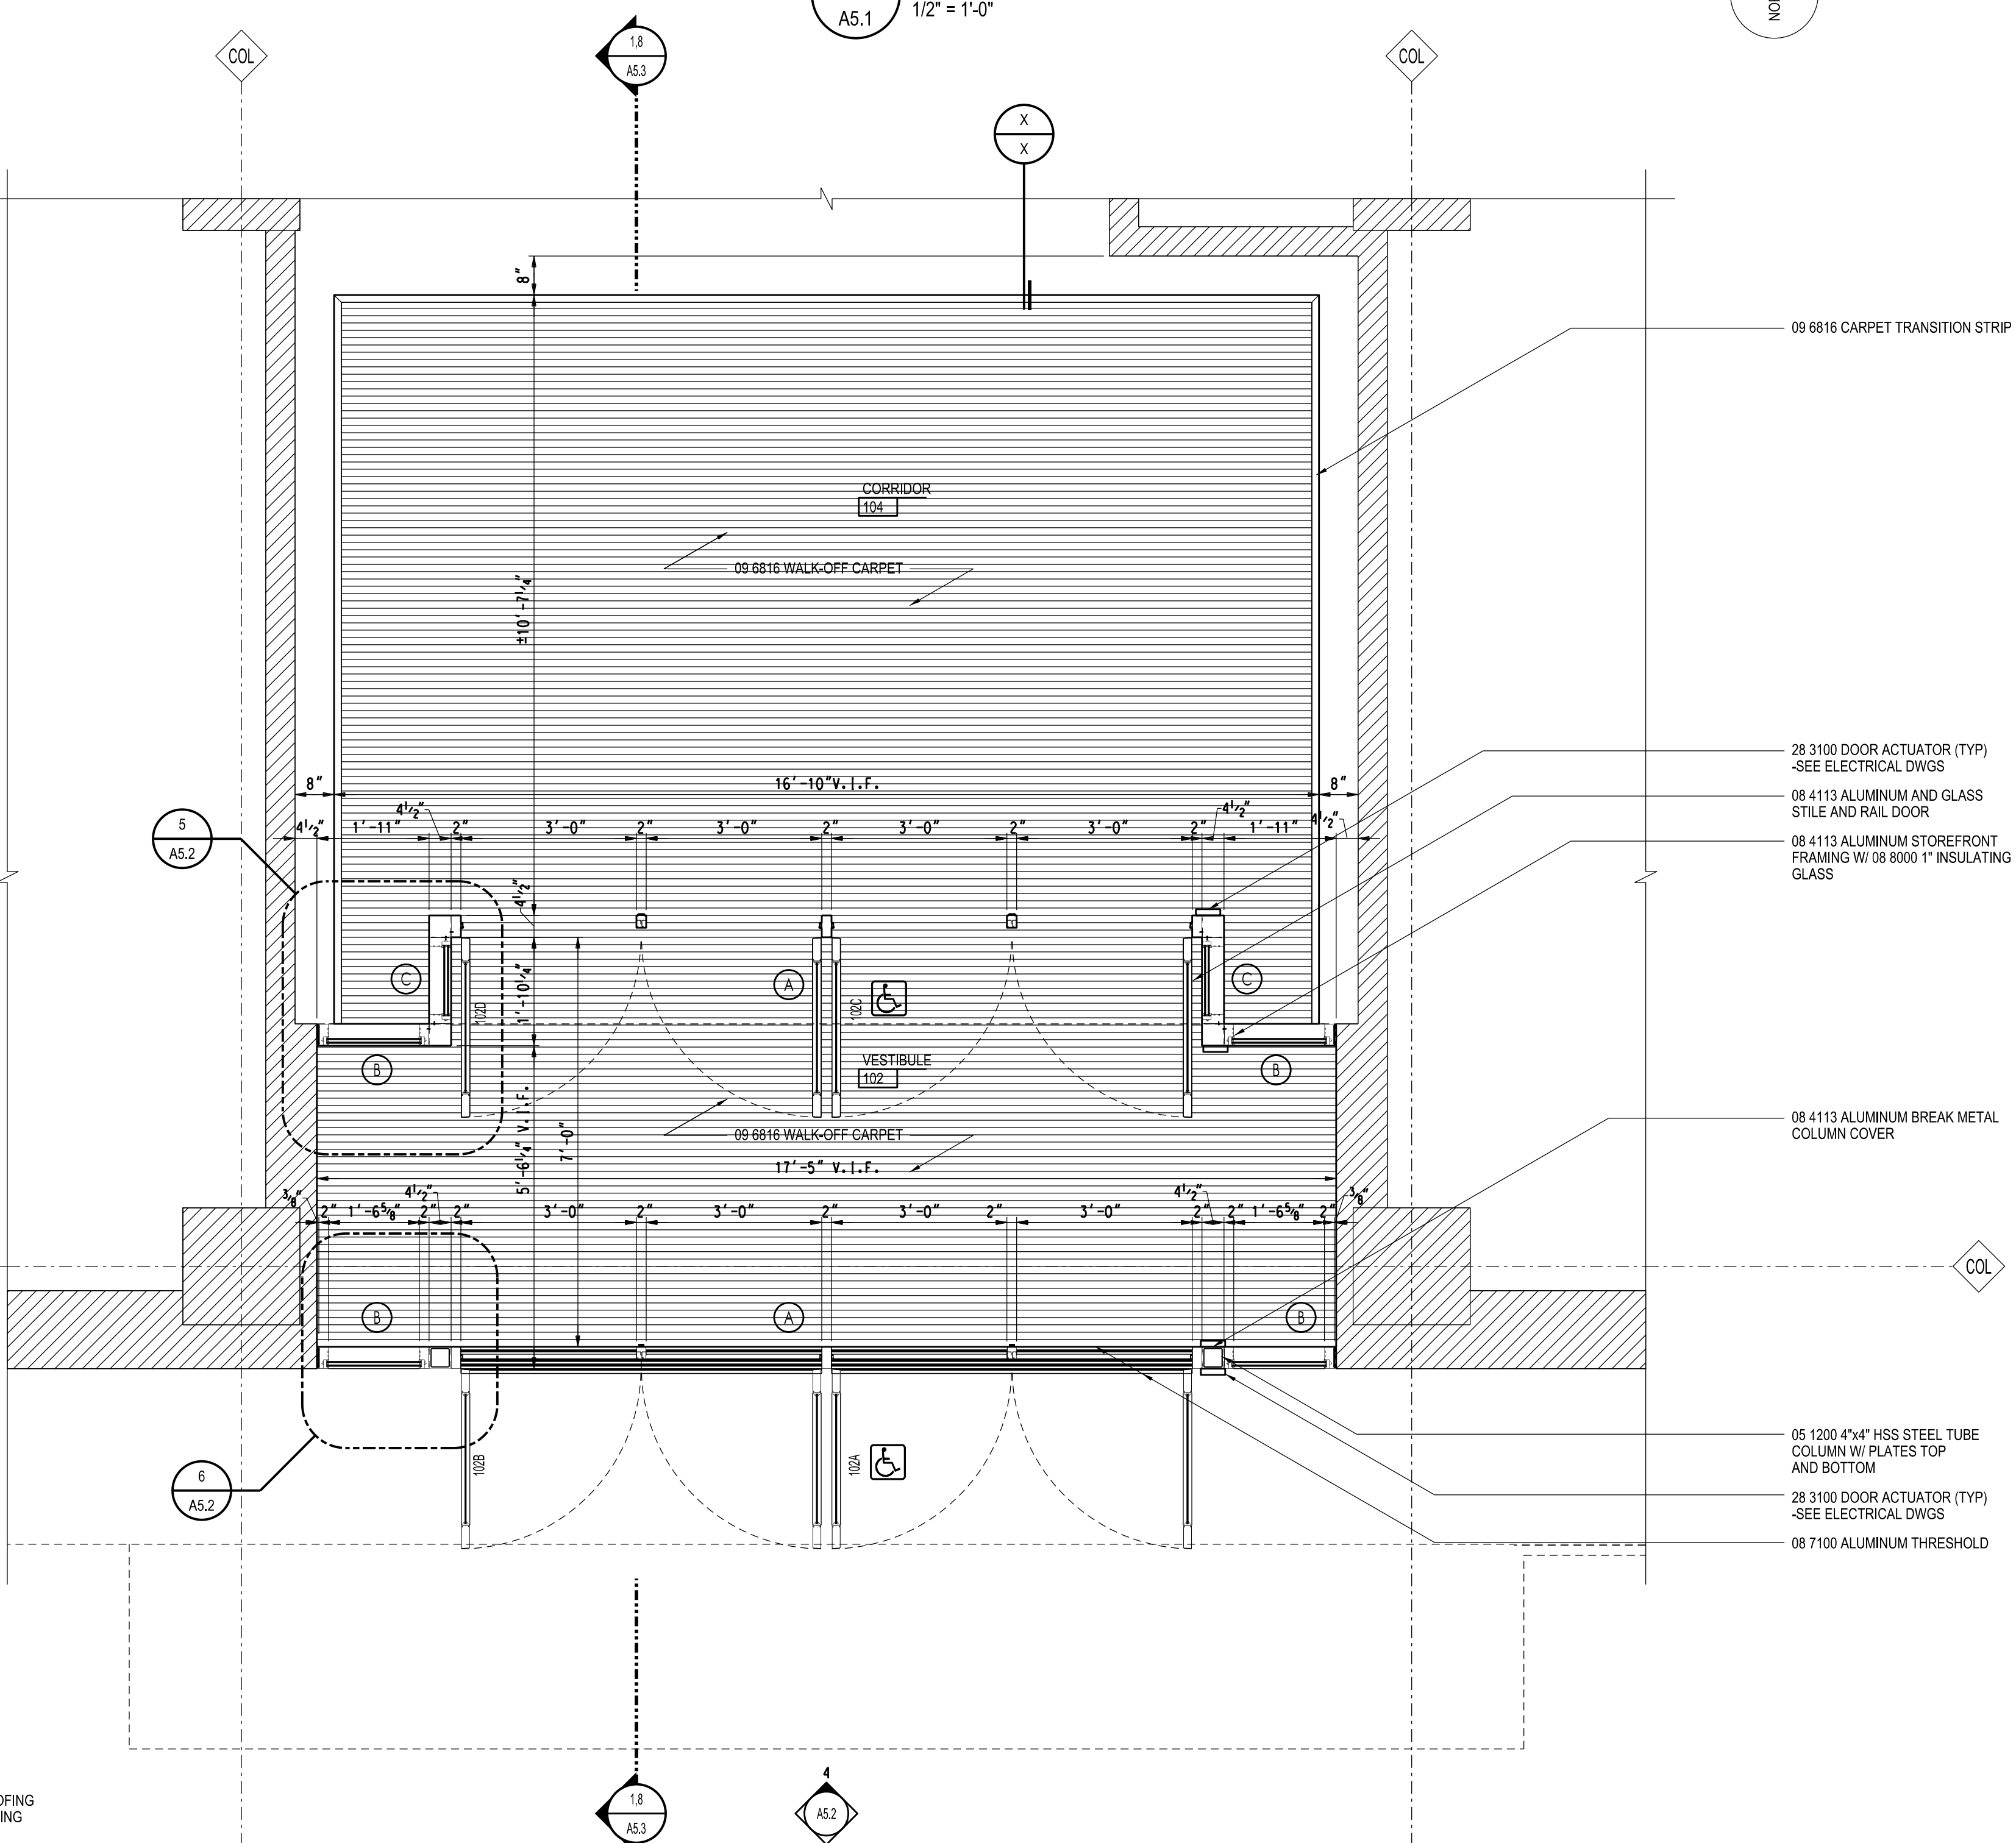

1 PARTIAL 1ST FLOOR PLAN @ VESTIBULE # 102
1/2" = 1'-0"


Facade Upgrades the Platform

7300 Woodward Ave.
Detroit, MI 48202
Key Plan

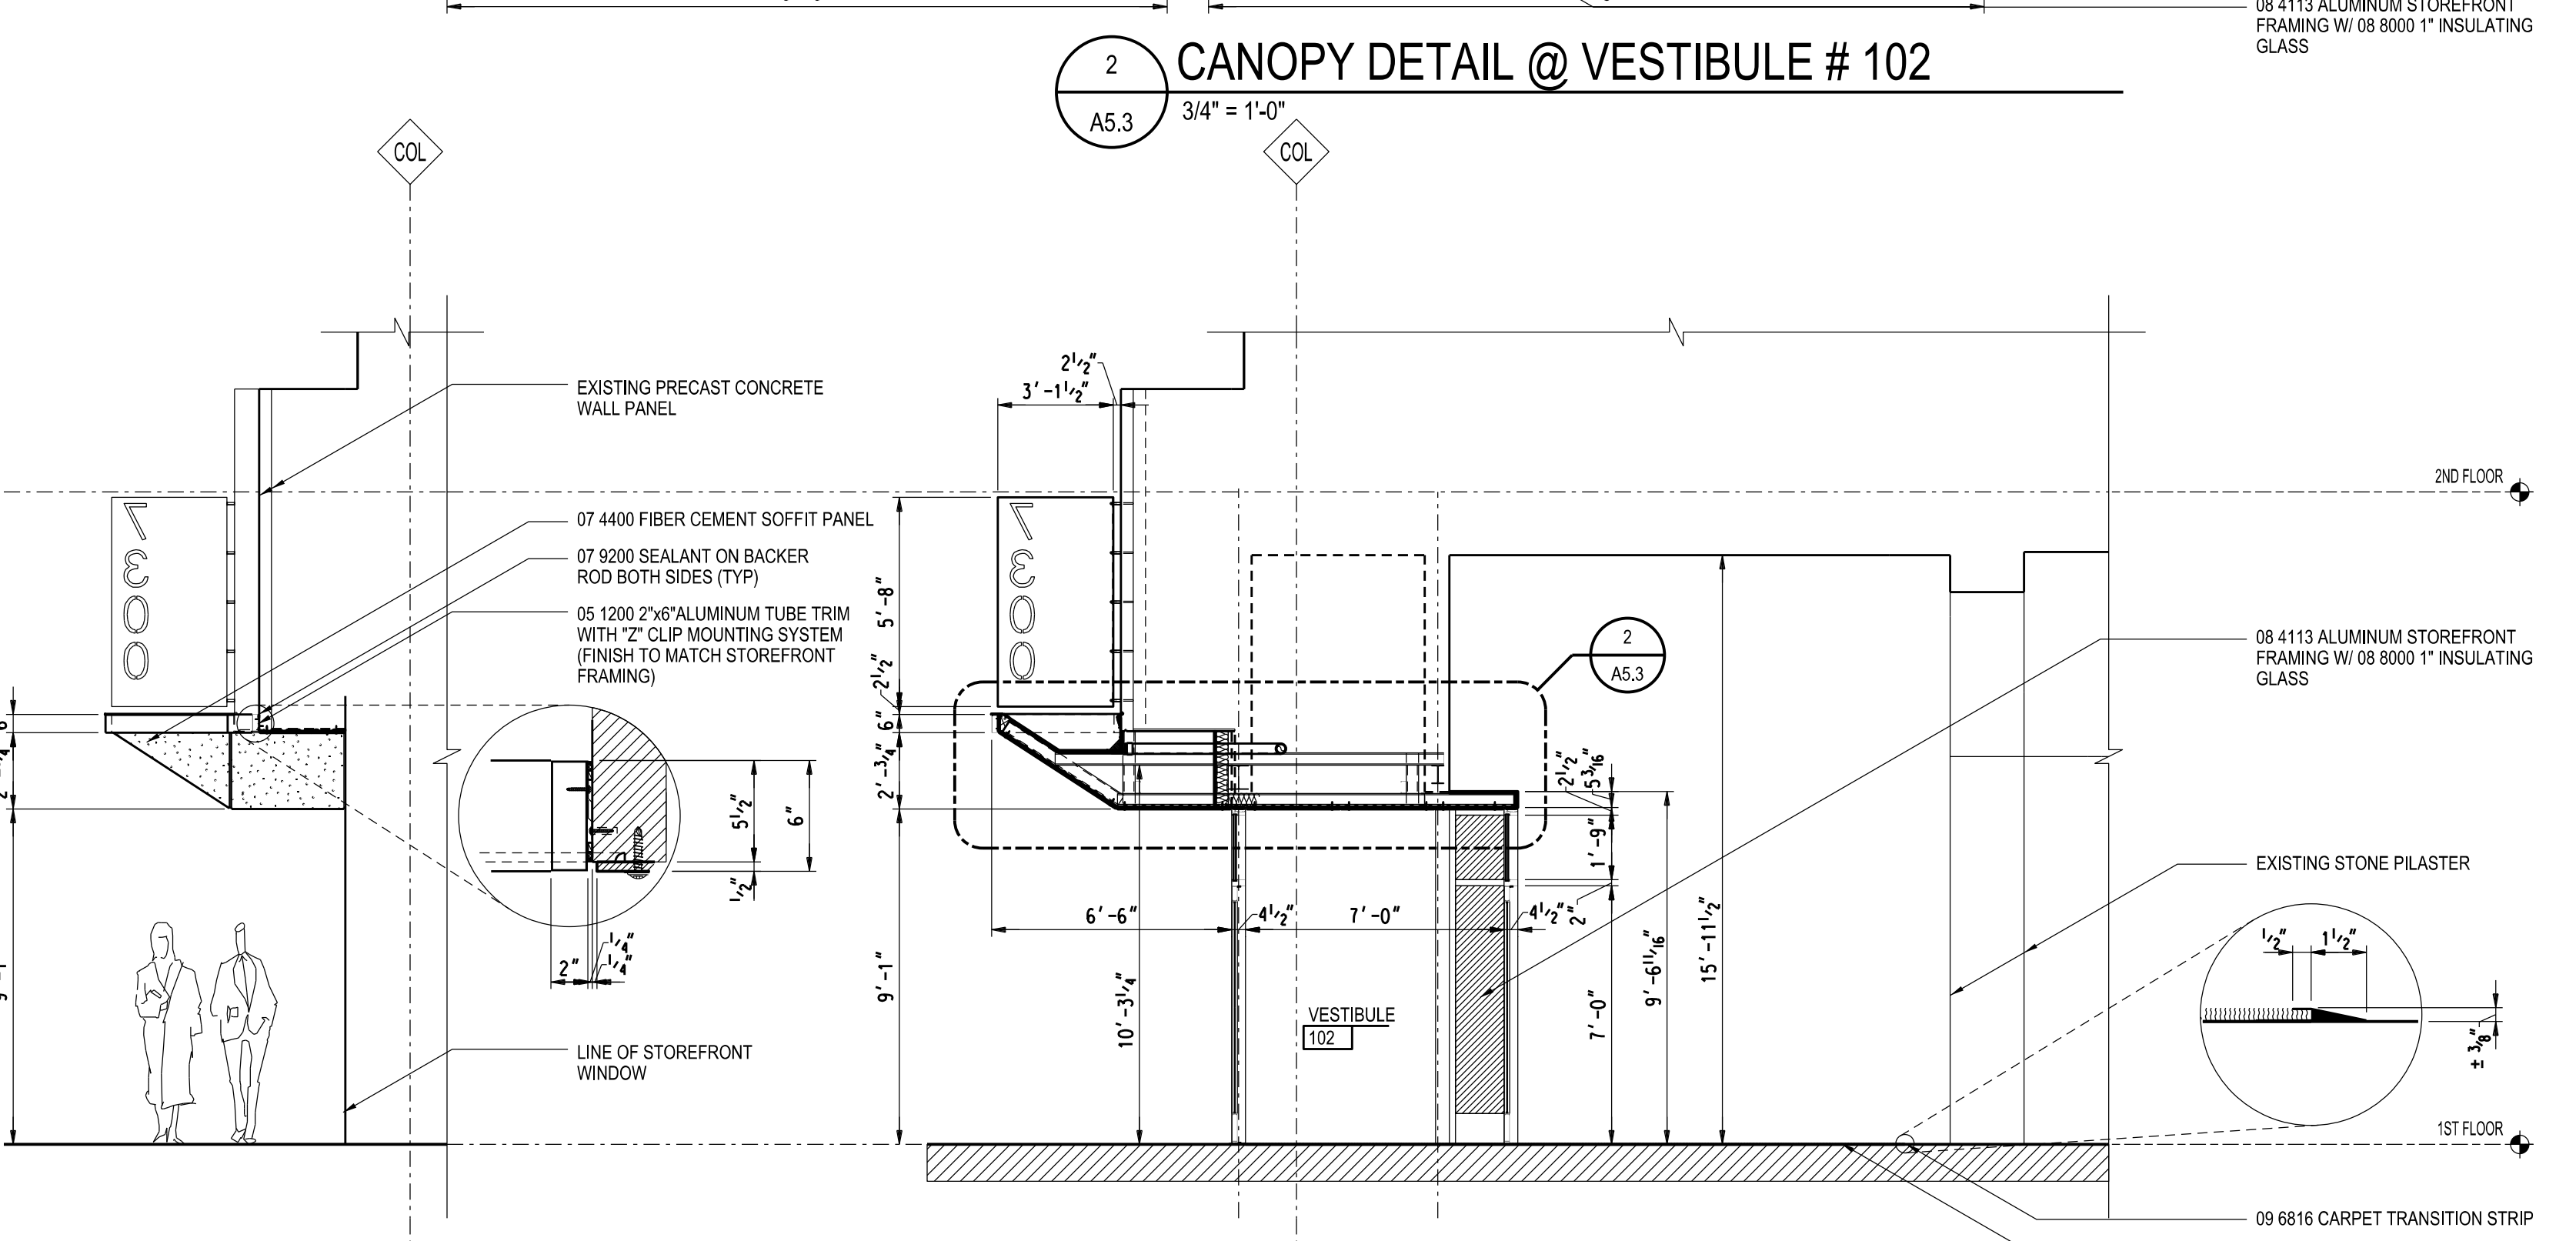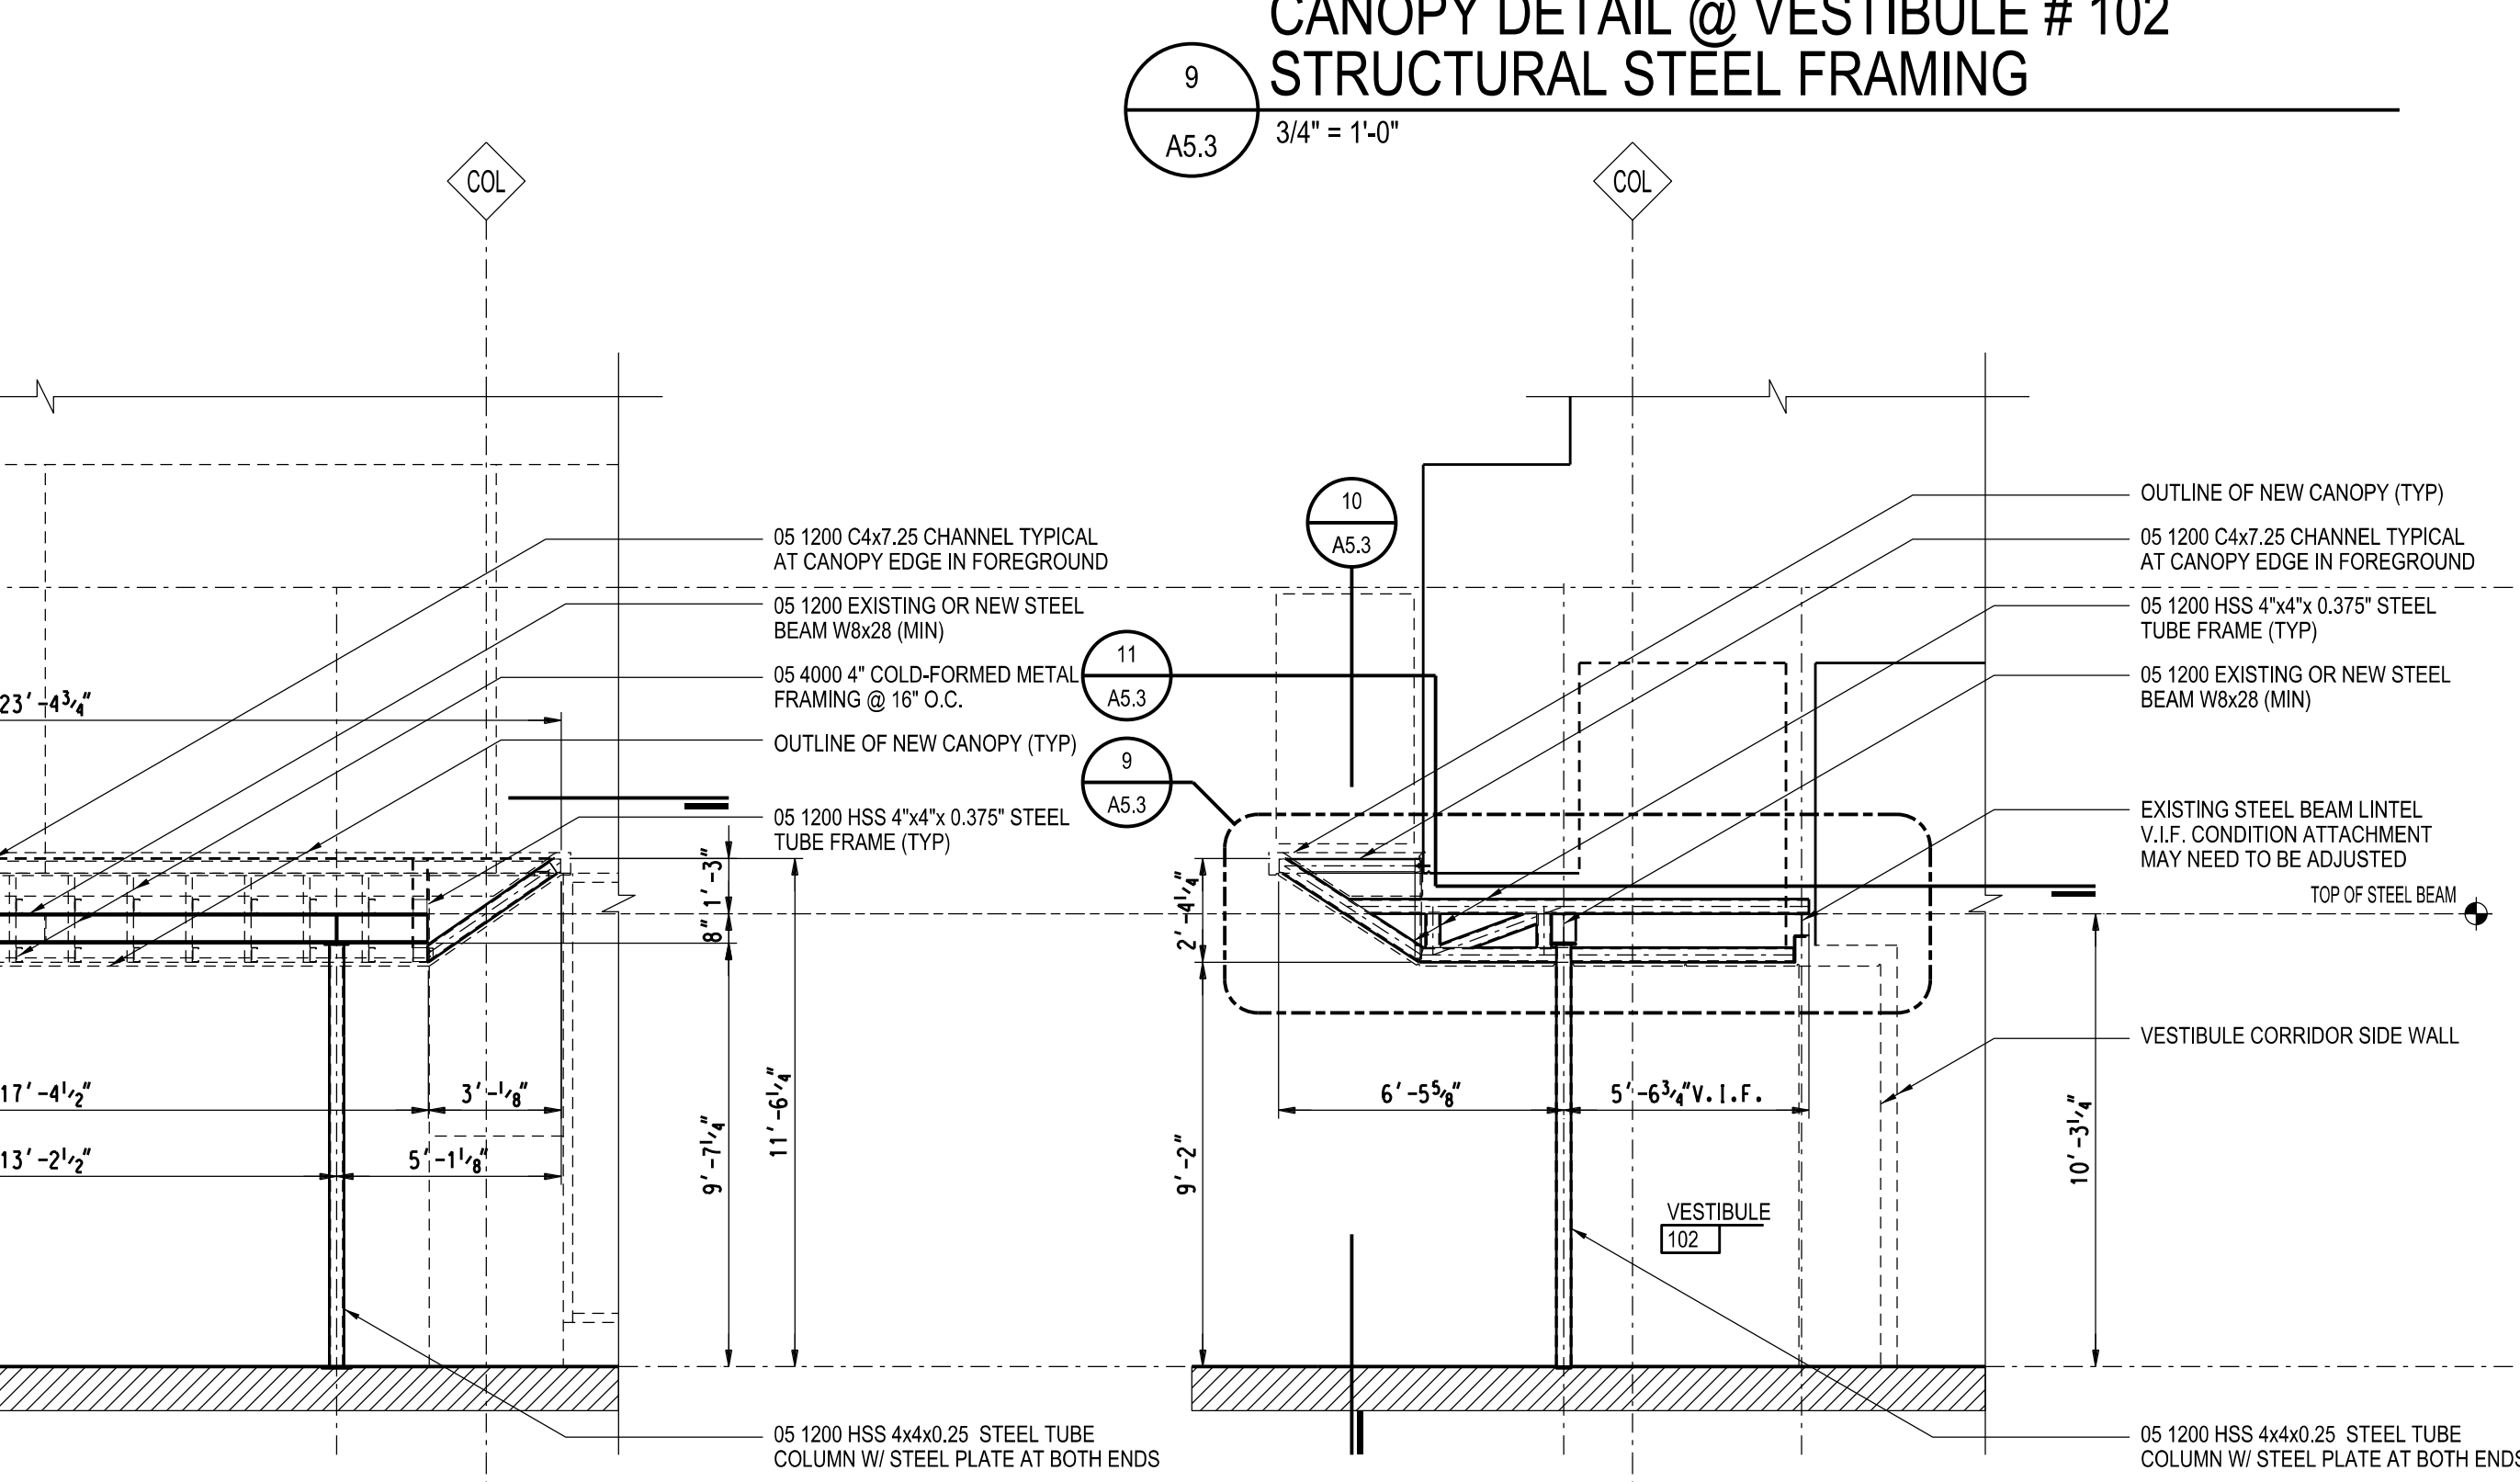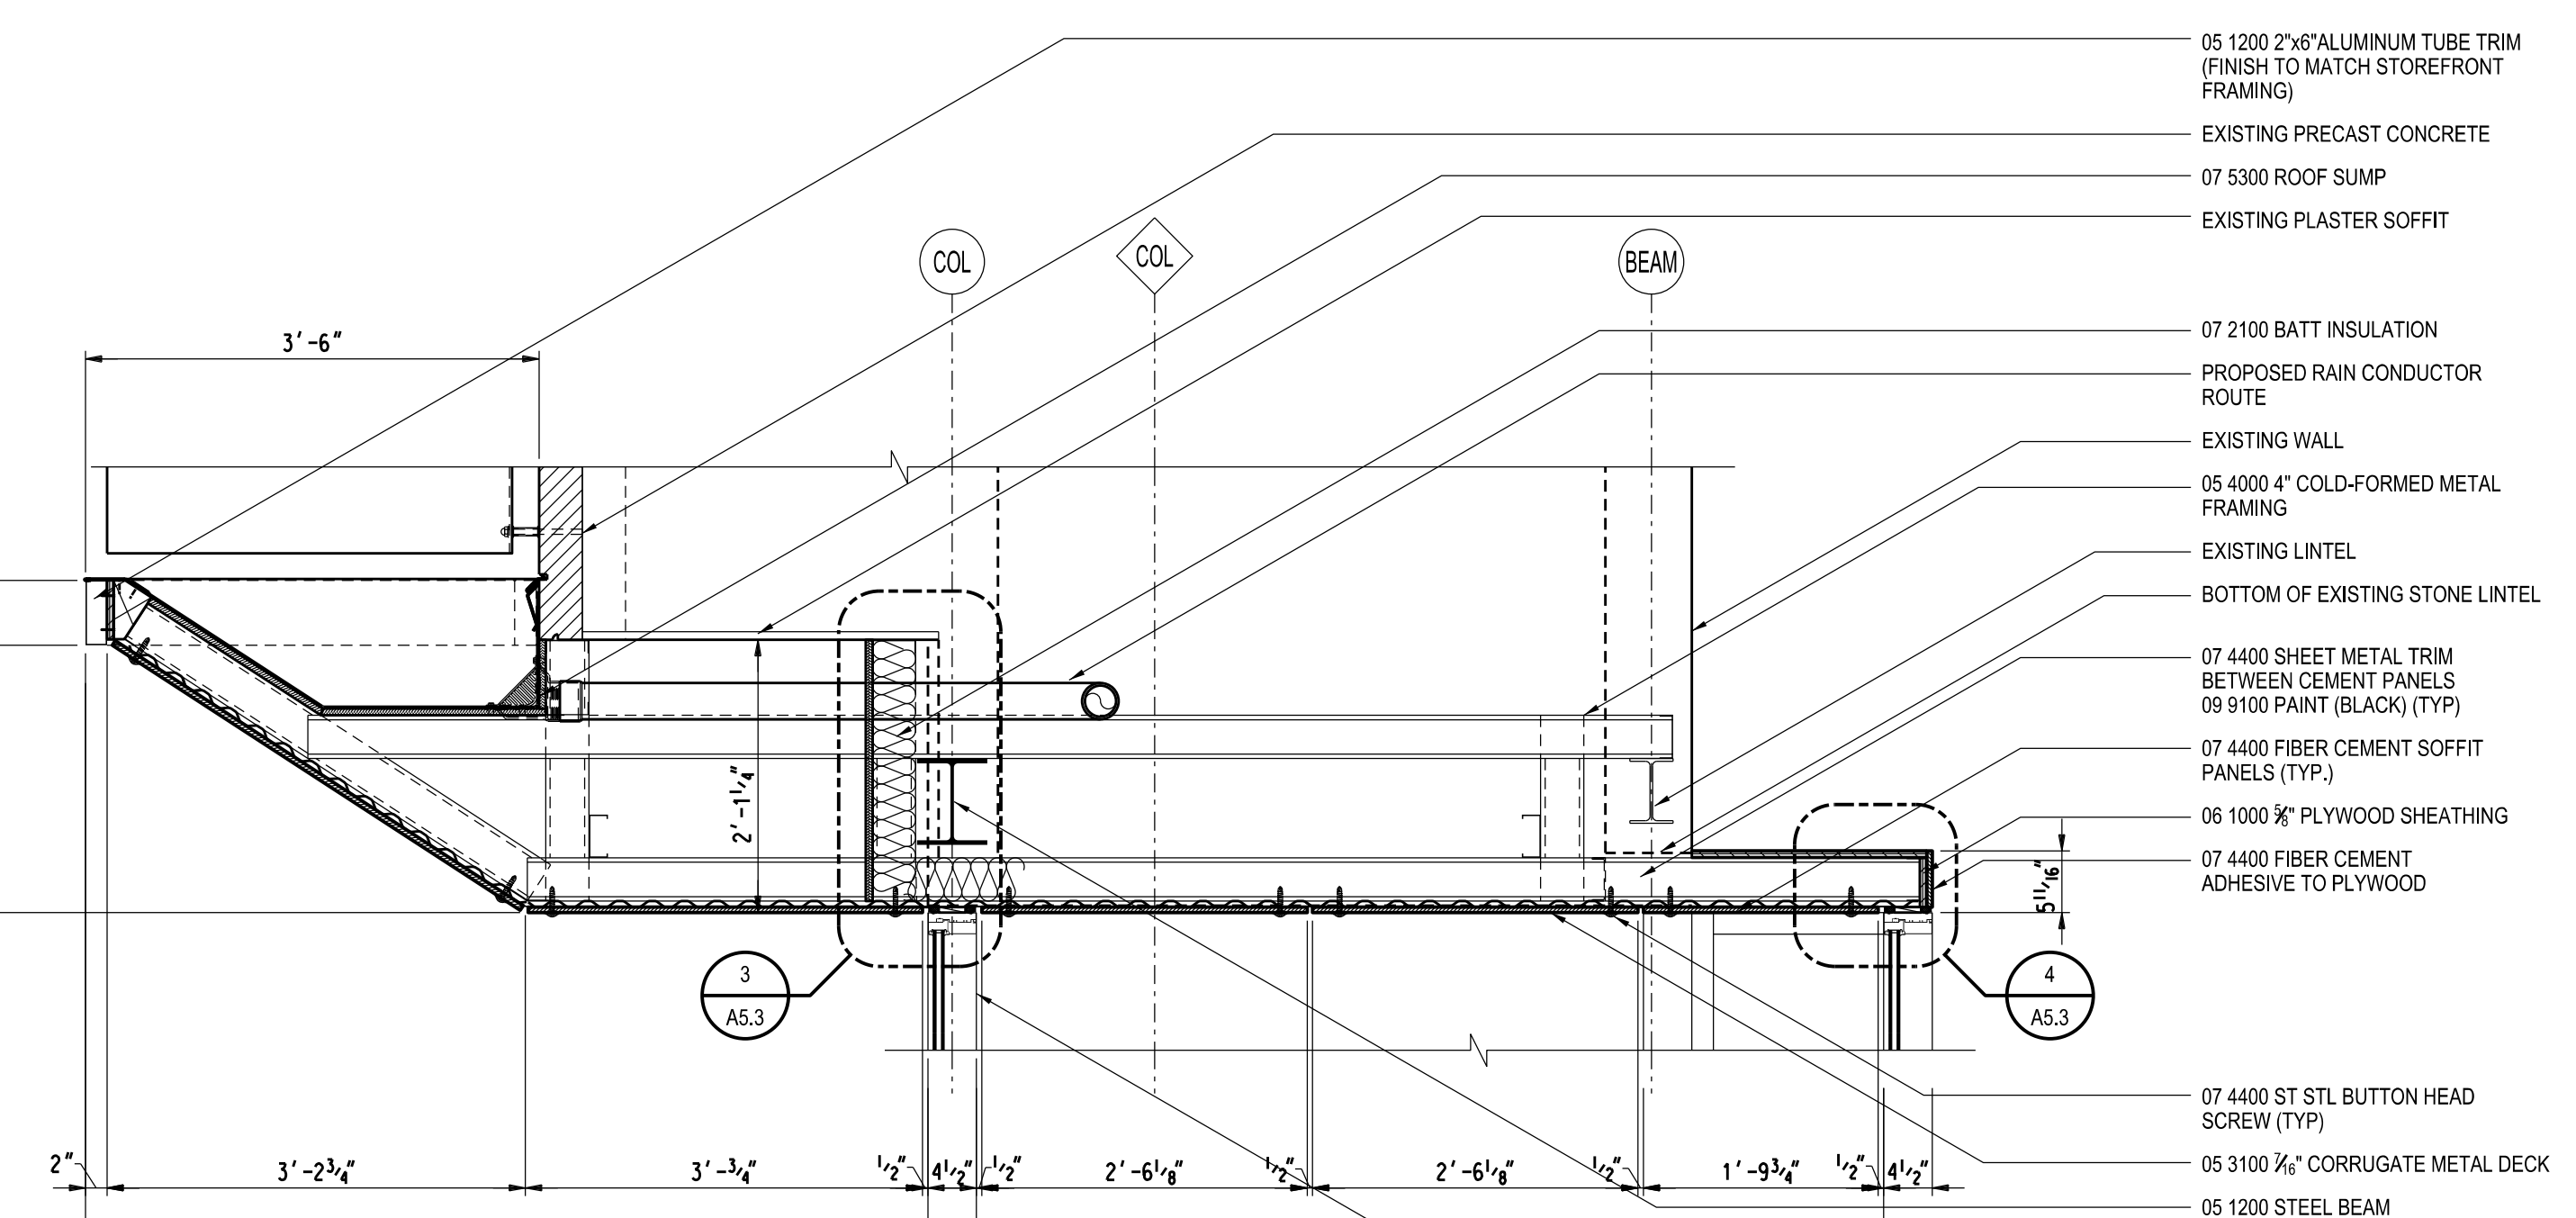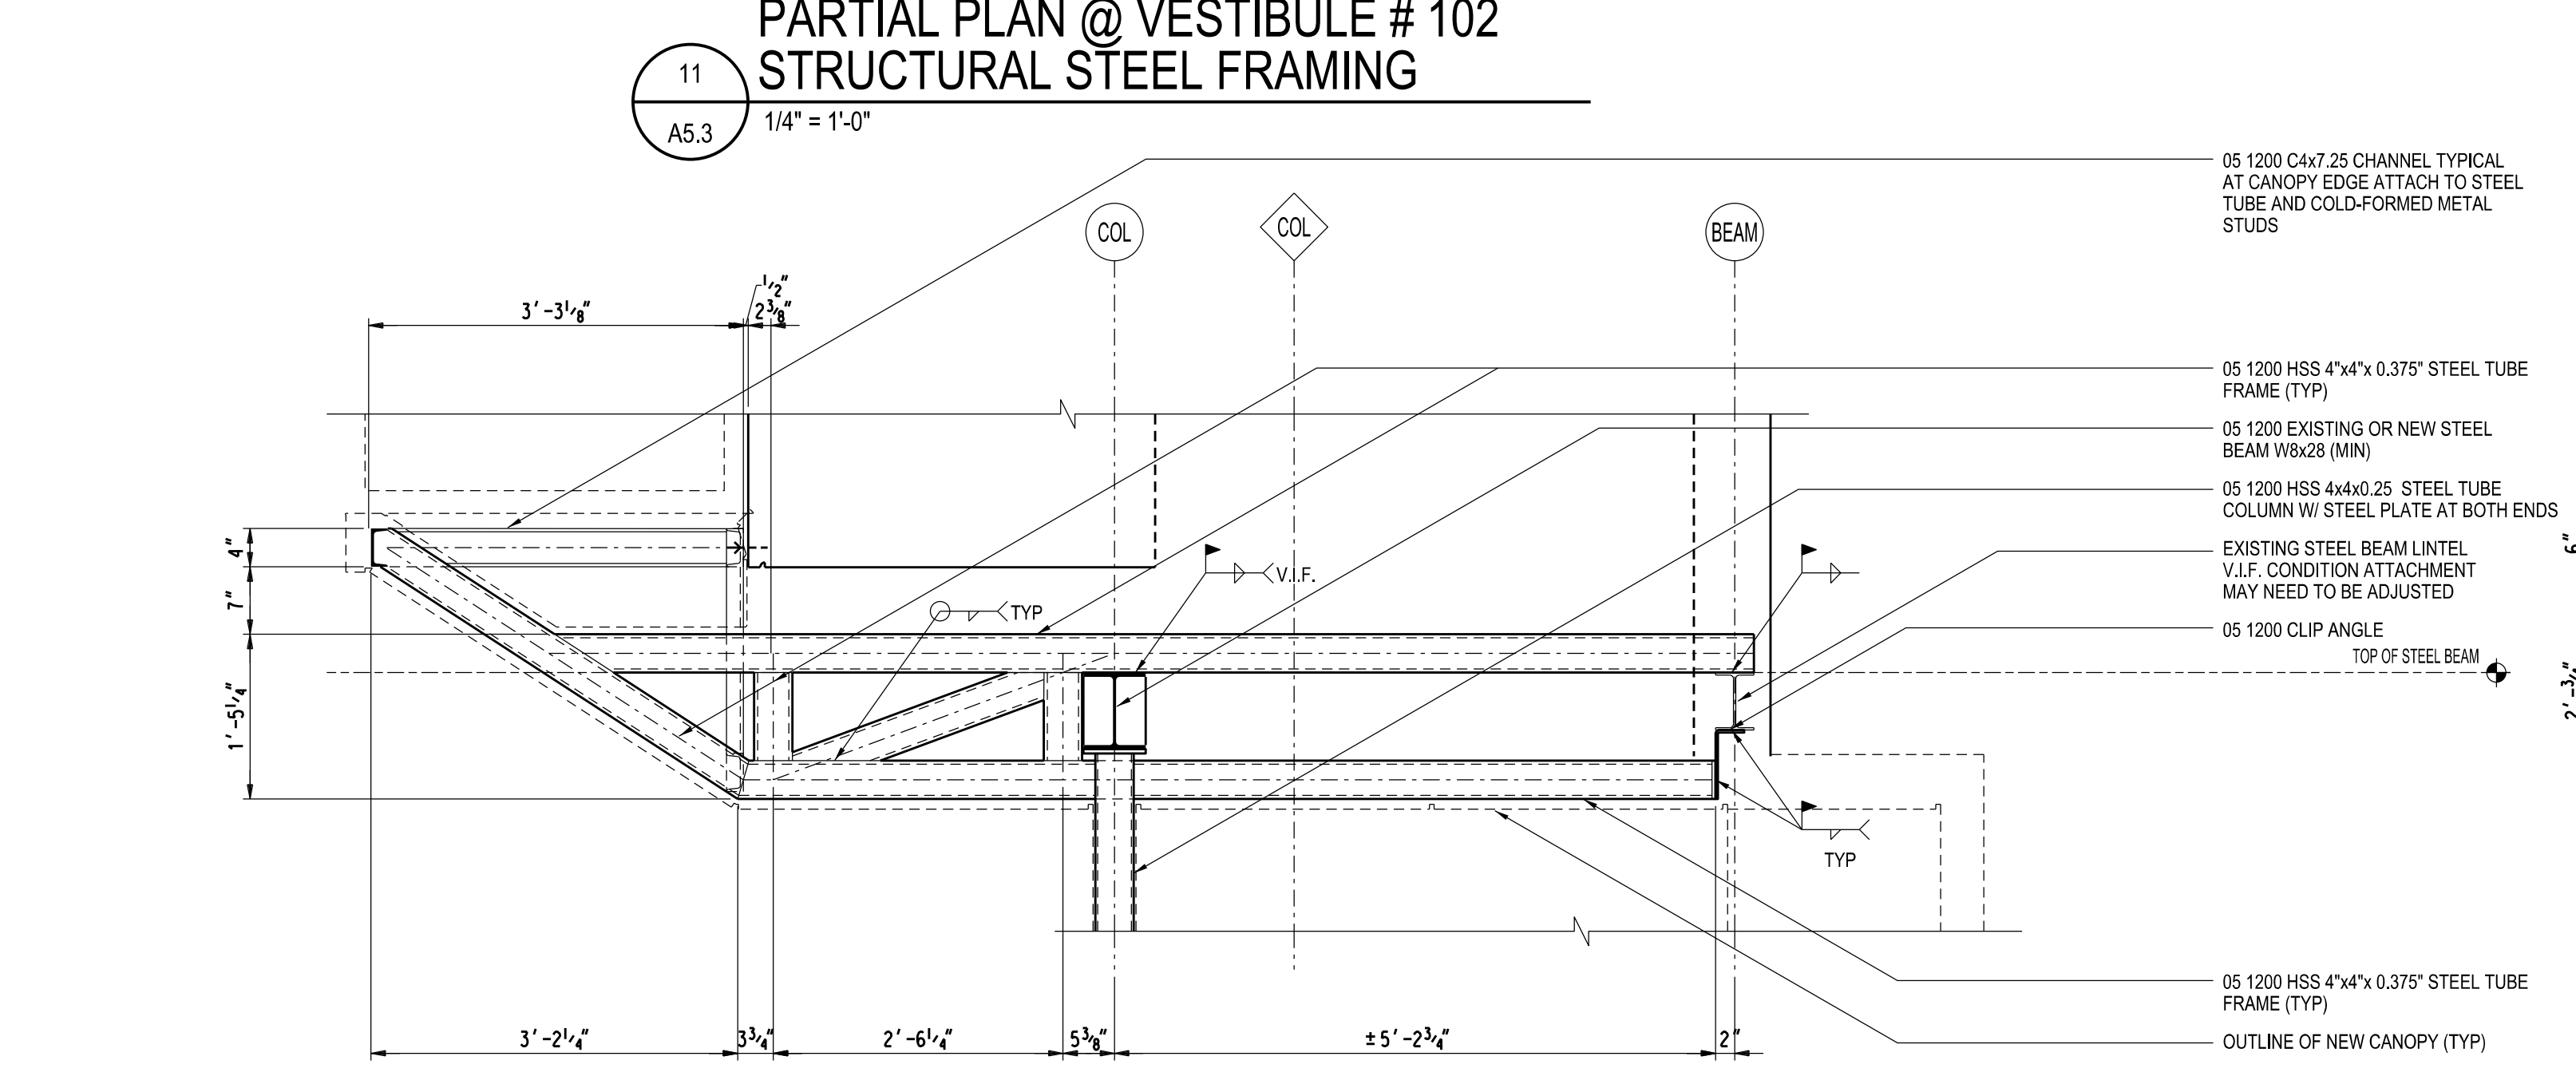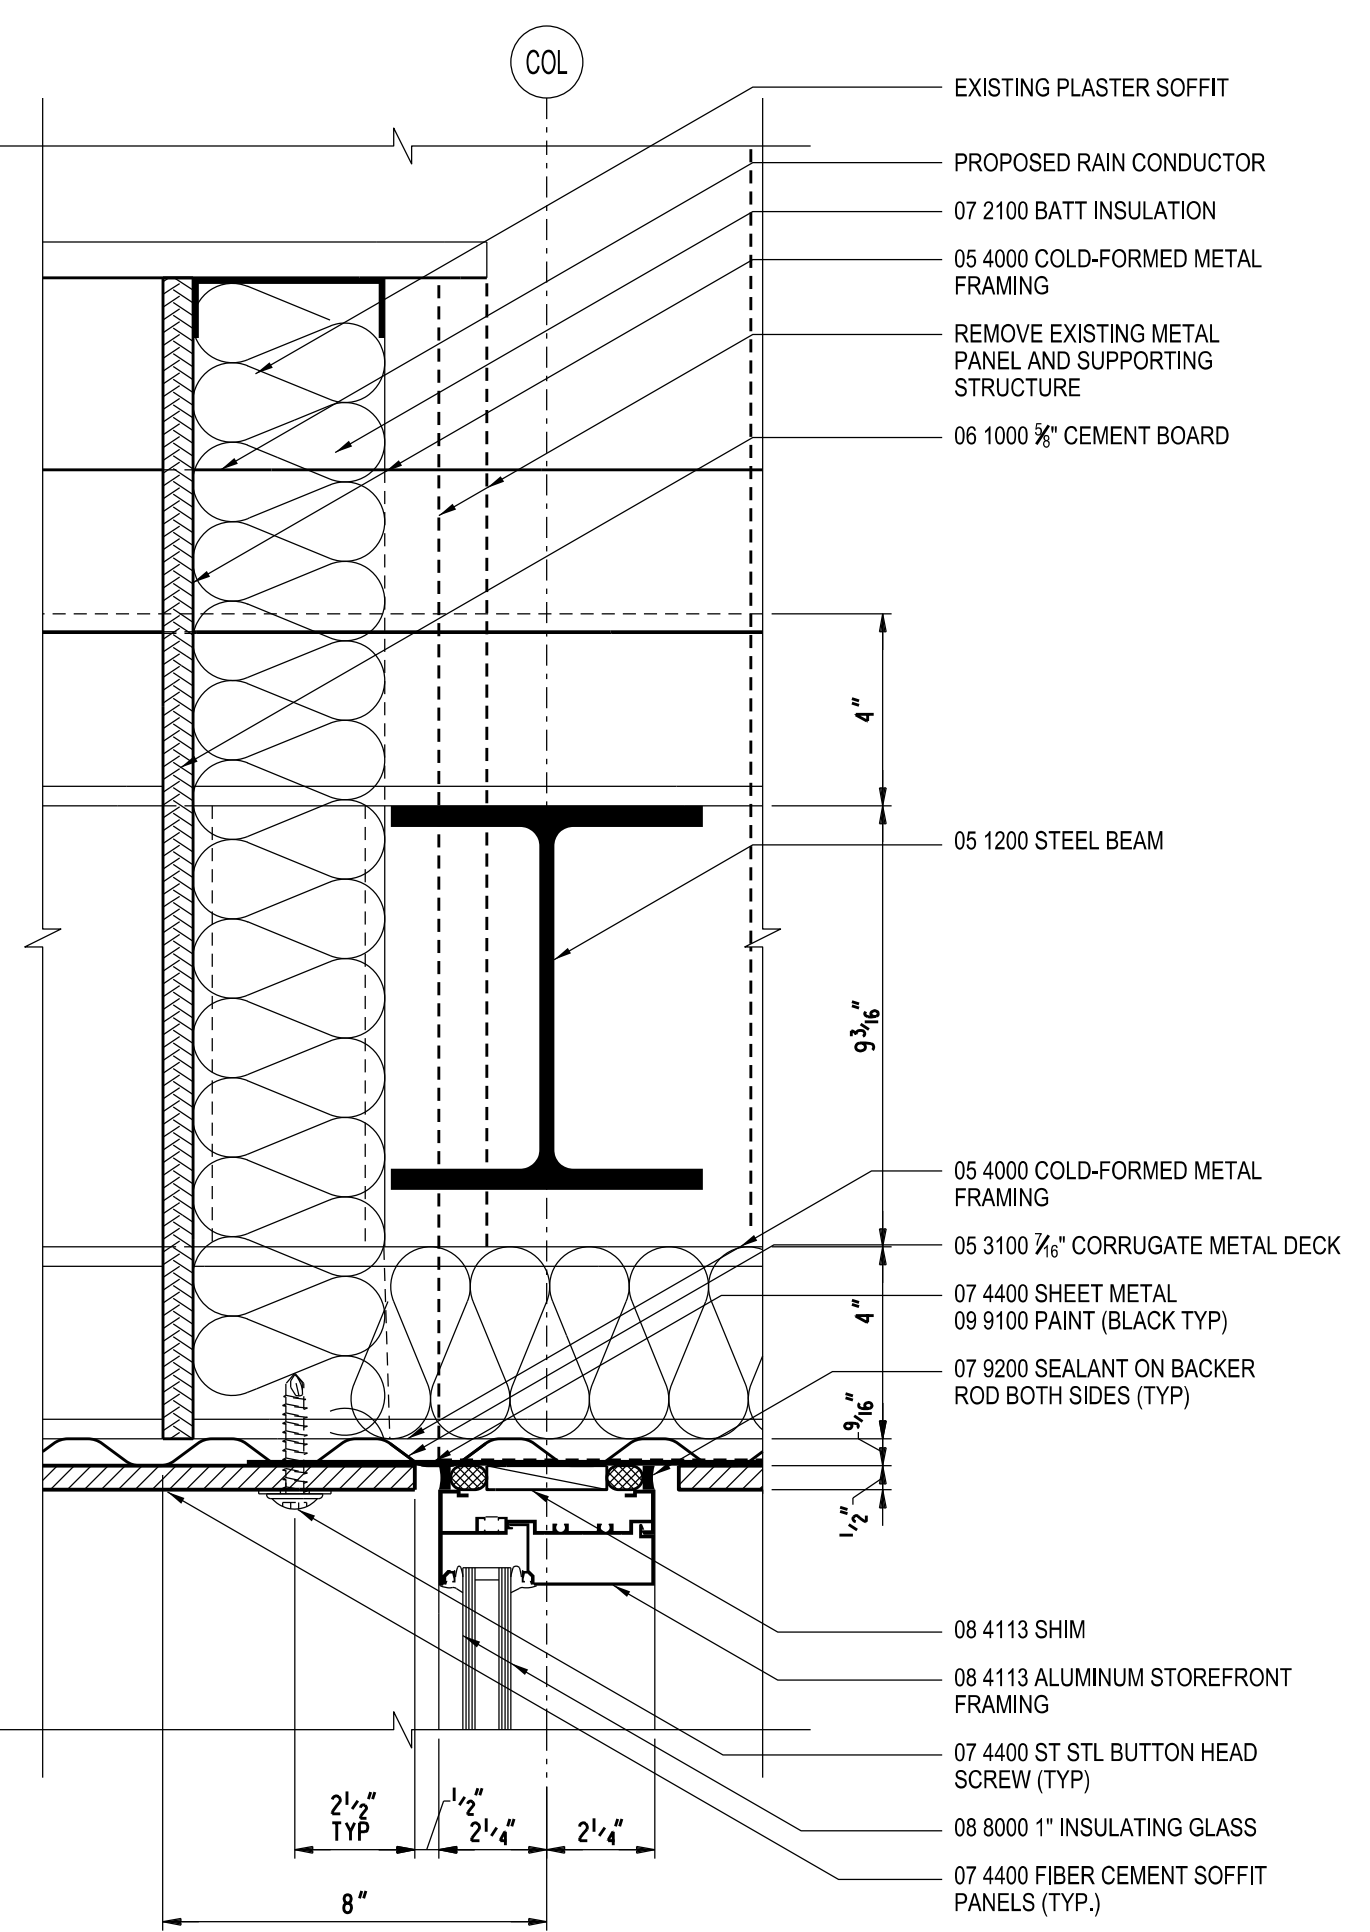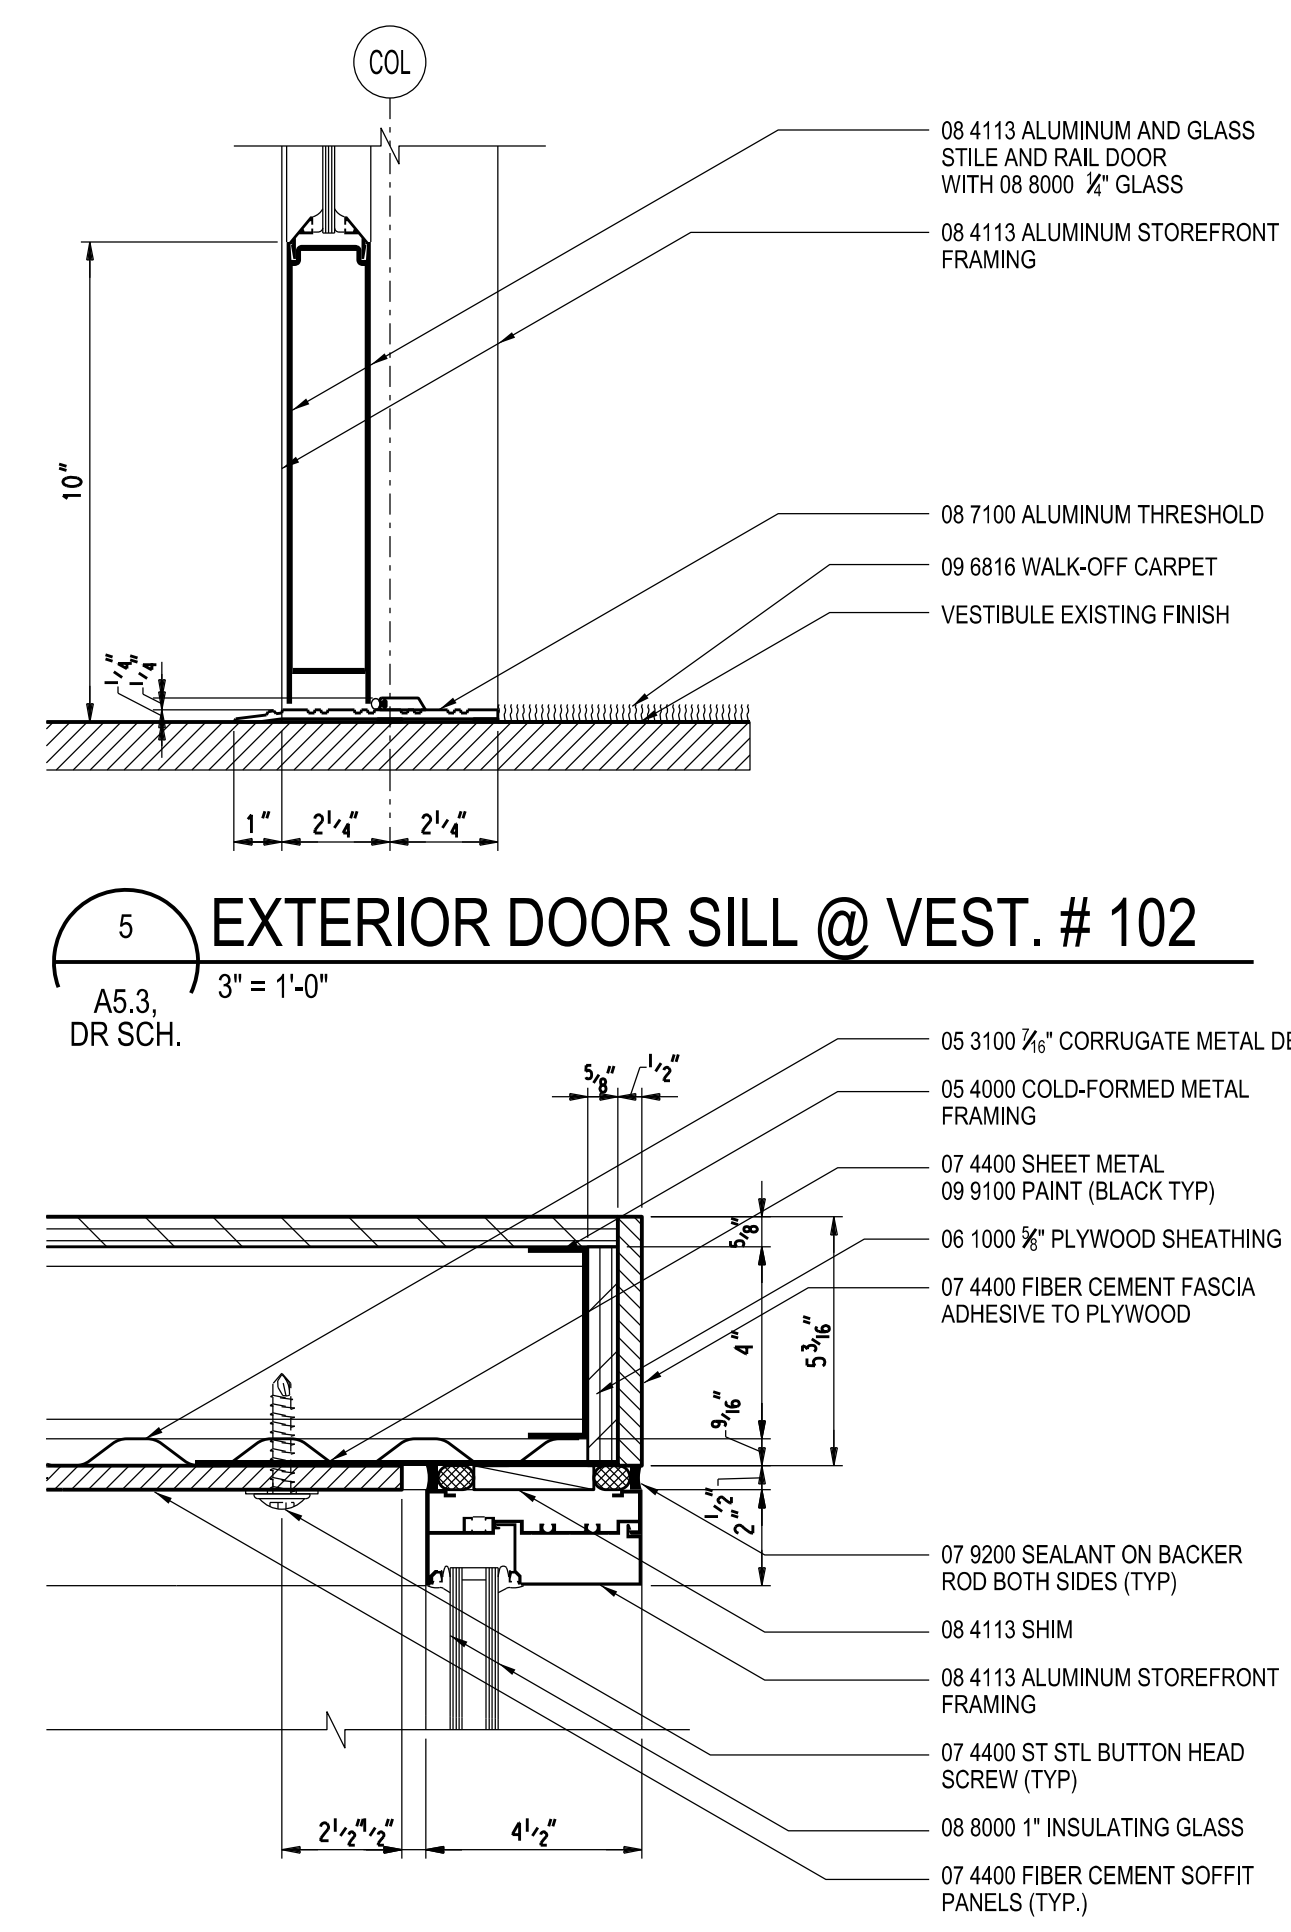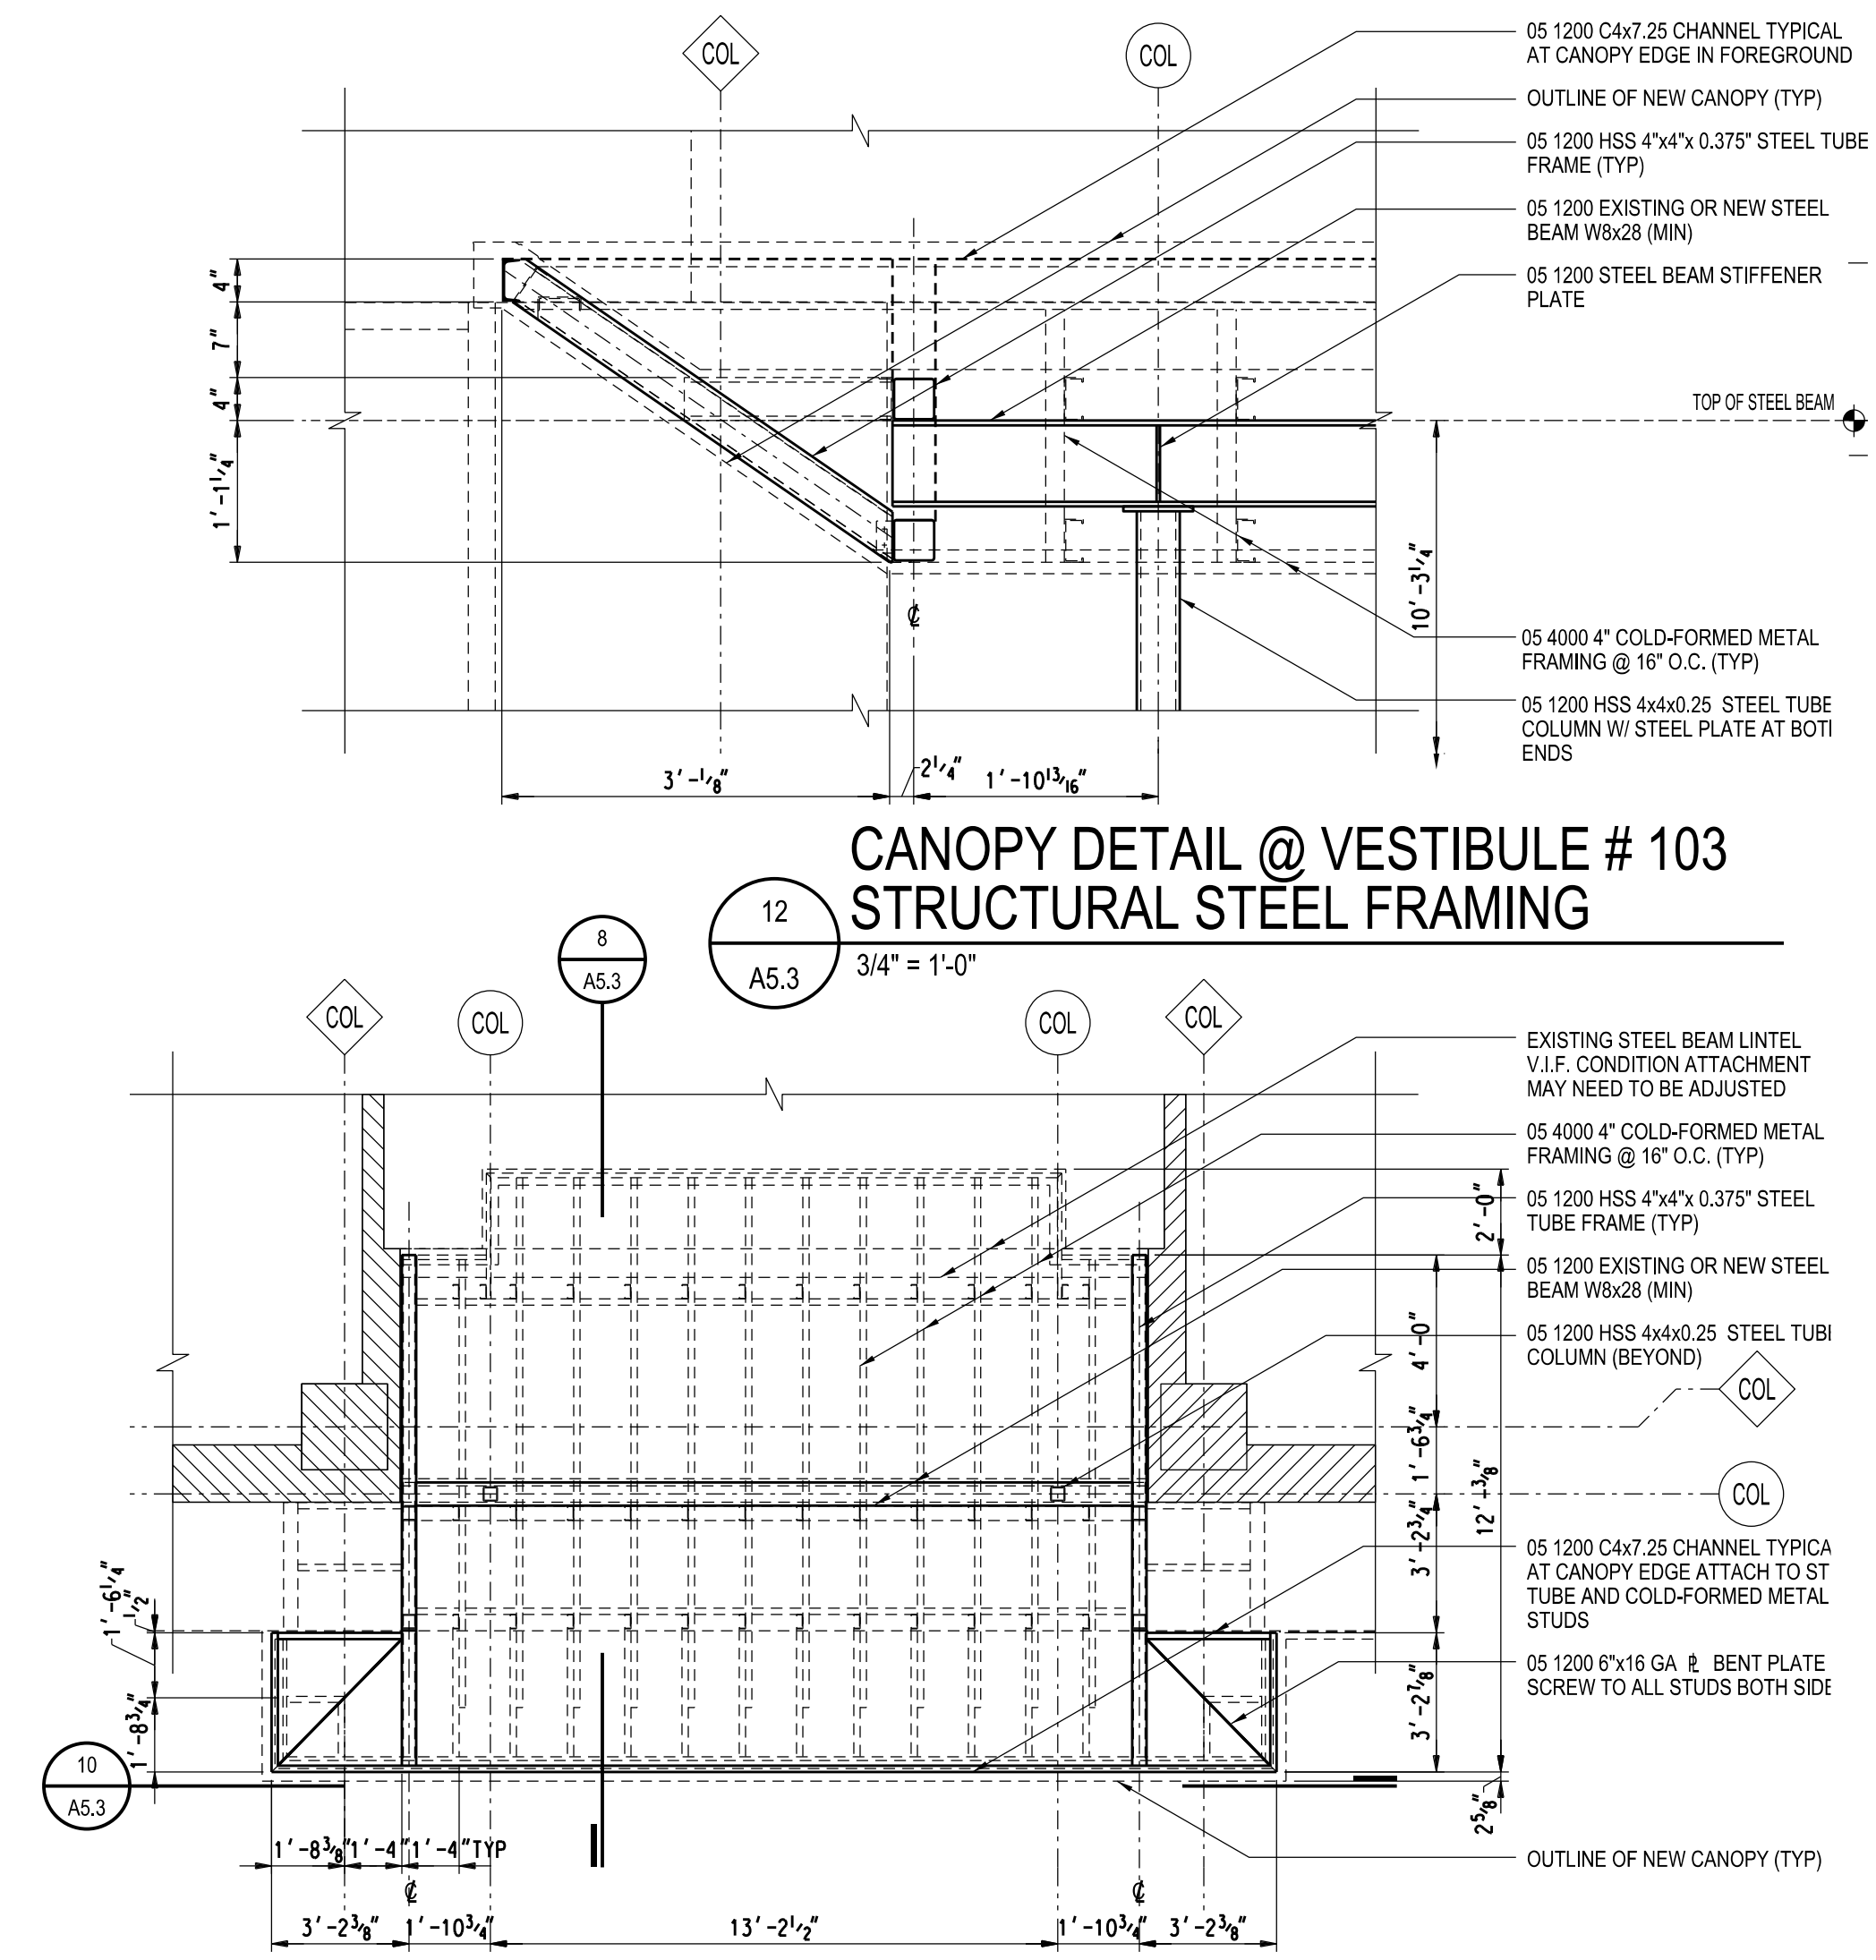


Project Administrator	D. Paone
Project Designer	K. Alderink
Project Architect / Engineer	M. Nowakowski
Drawn By	M. Nowakowski
D.M. Review	N. LaForest
Approved	B. Sundberg
Drawing Scale	As Noted
Issued for	Issue Date
50% Owner Review	09-24-2020
Quality Management	01-22-2021
Bids	02-12-2021


Vestibule # 102 Sections and Details

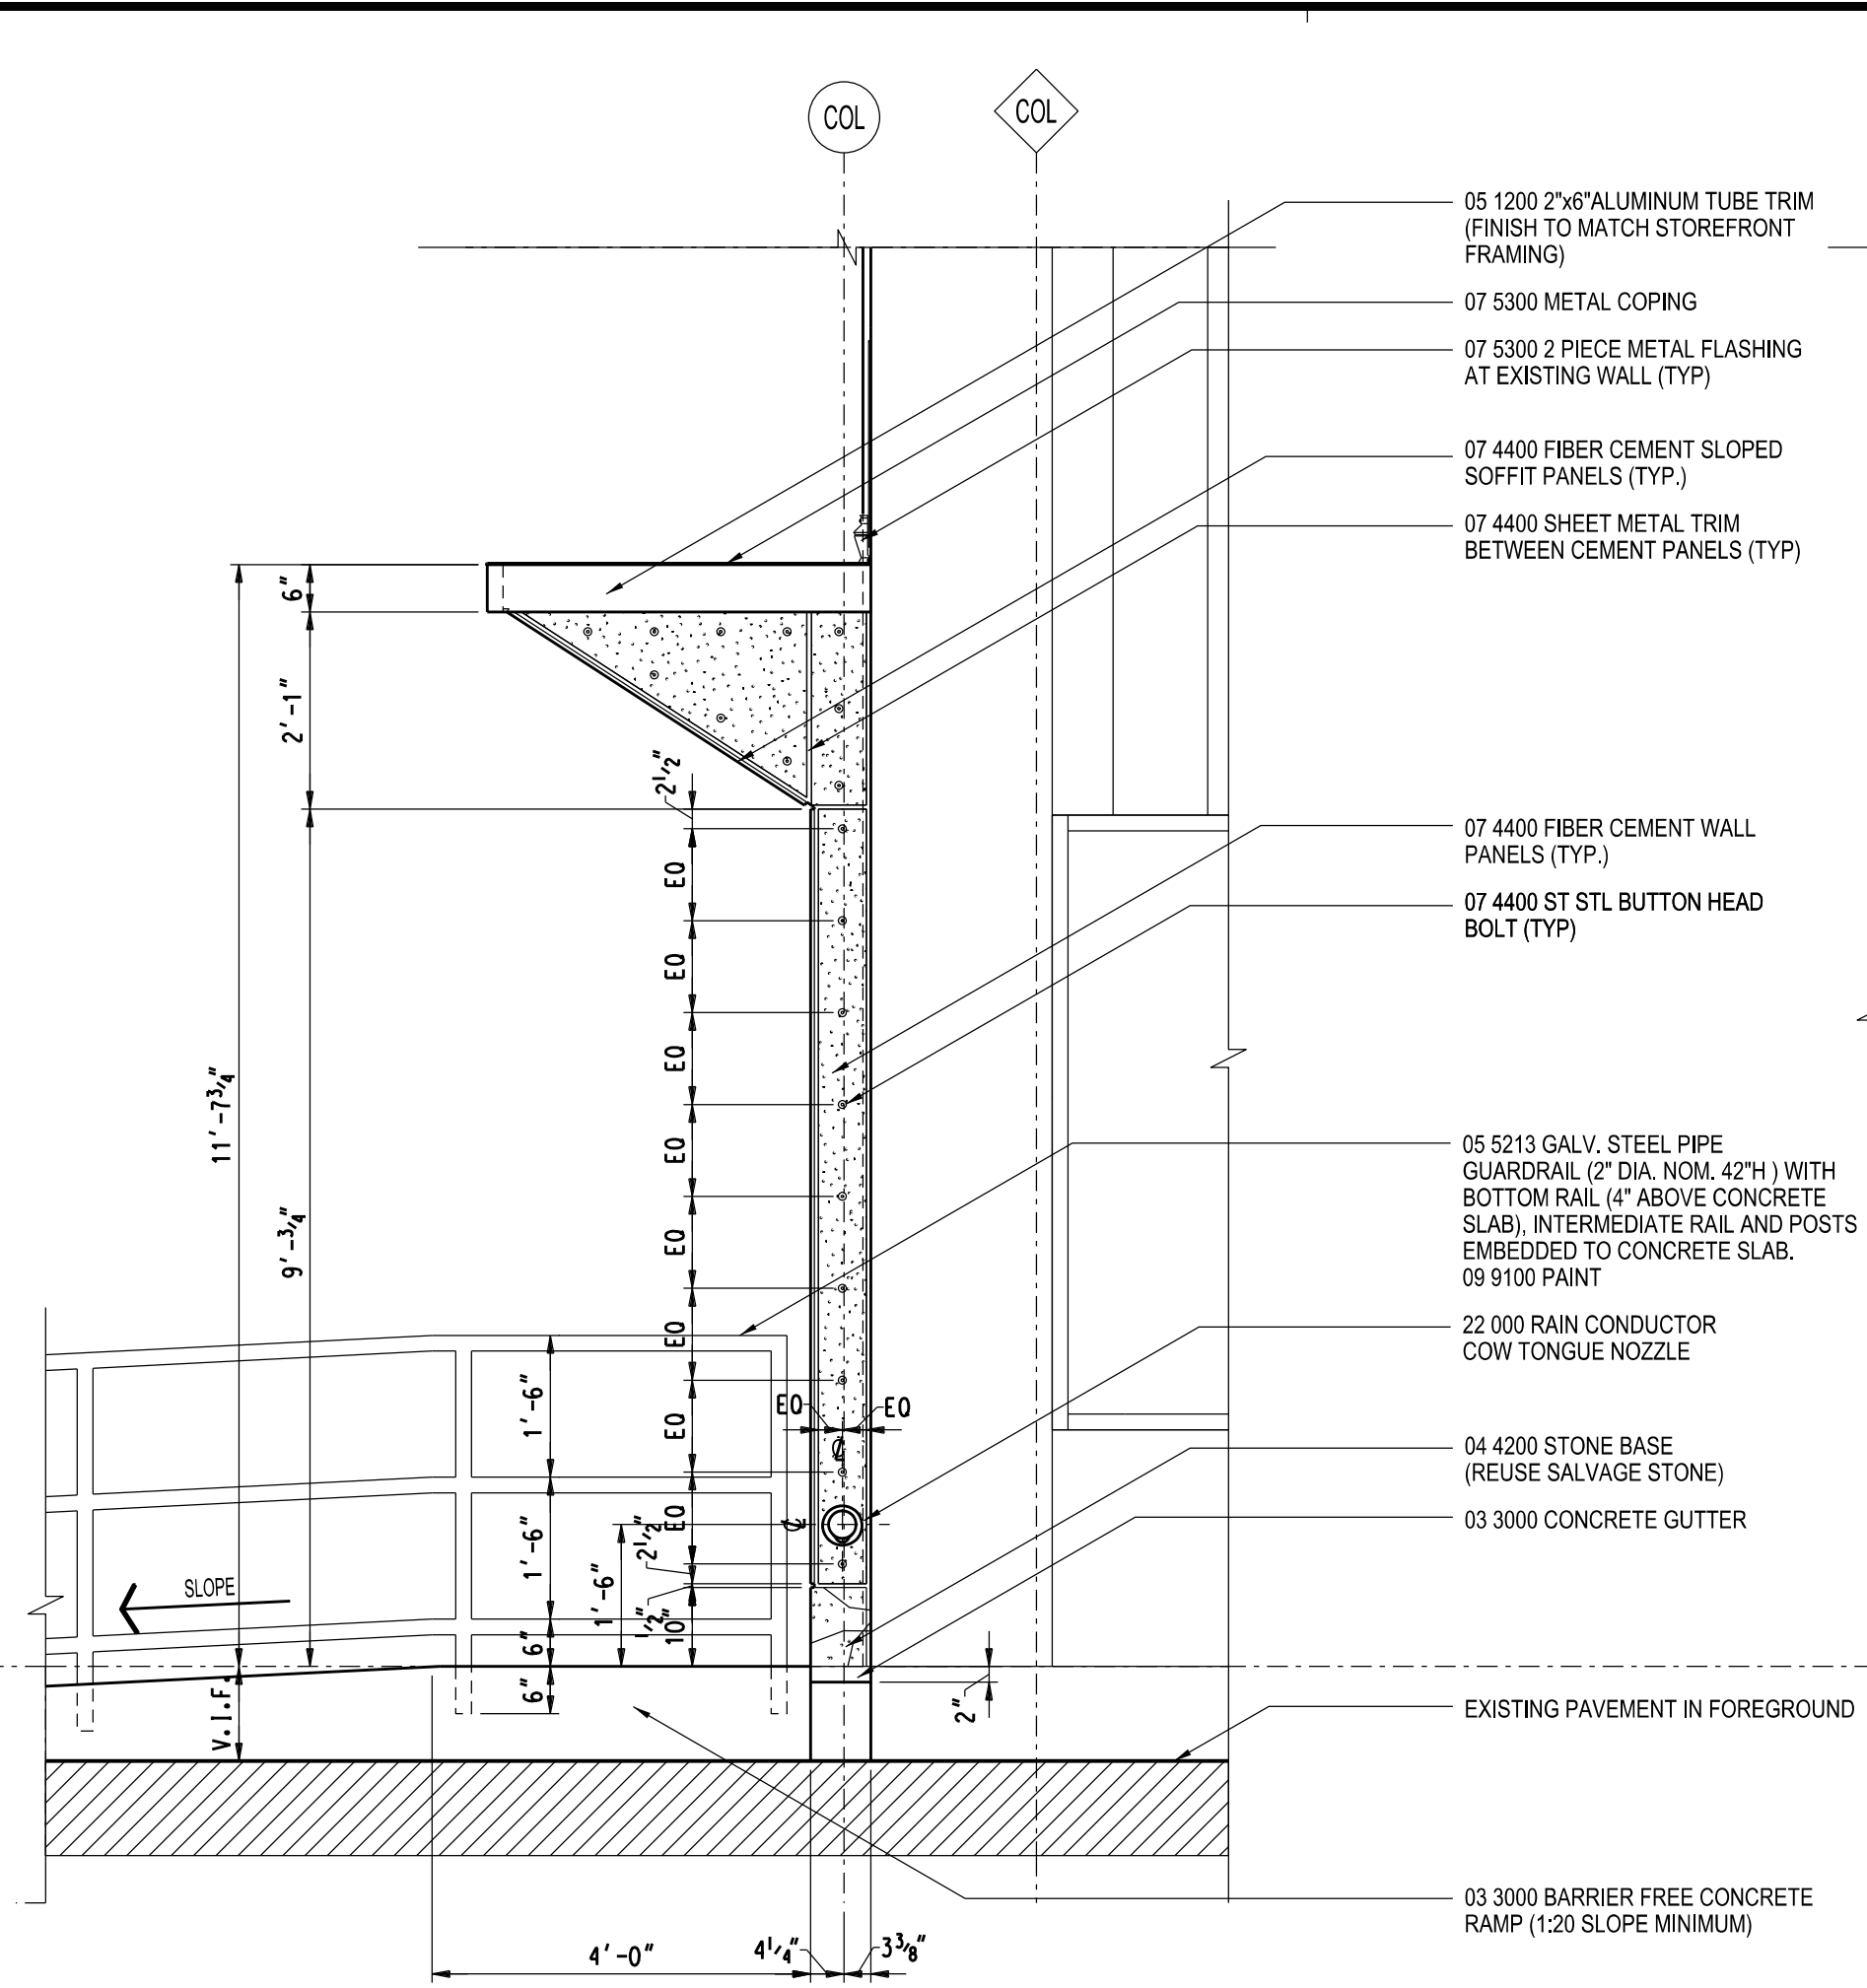

6 PARTIAL NORTH ELEVATION @ VESTIBULE # 101
 A5.4 1/2" = 1'-0"

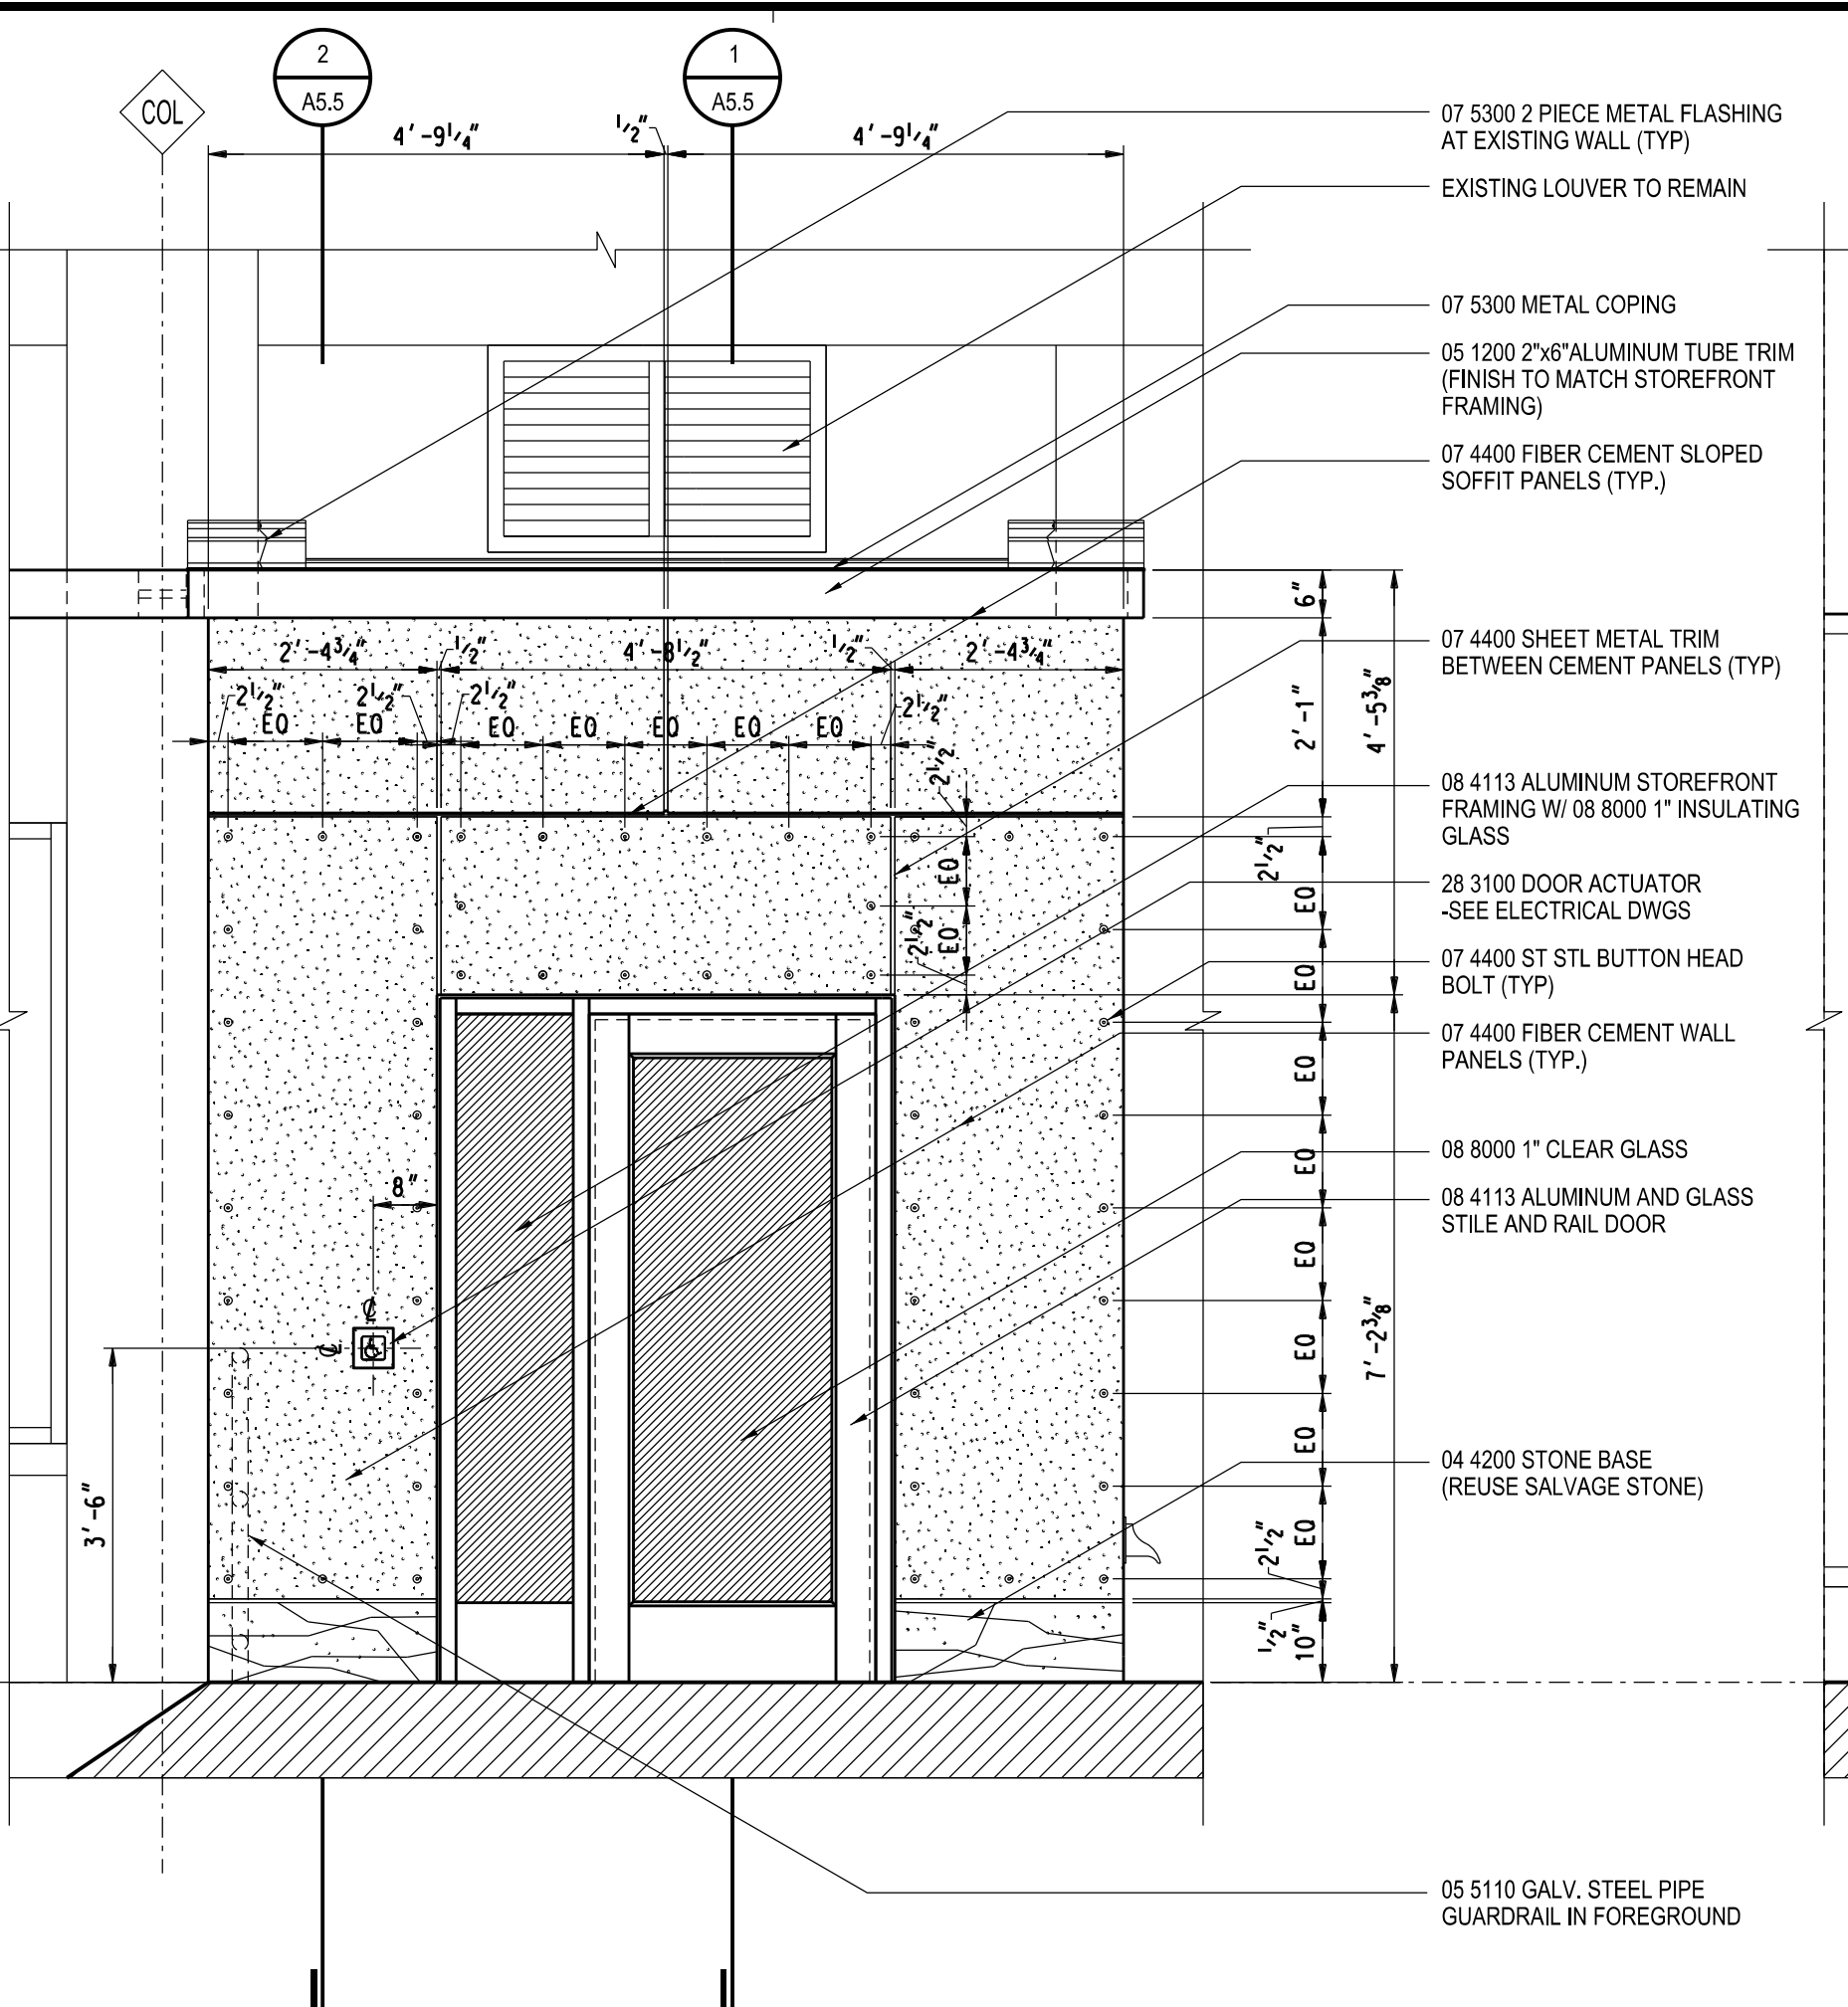


5 PARTIAL EAST ELEVATION @ VESTIBULE # 101
 A5.4 1/2" = 1'-0"

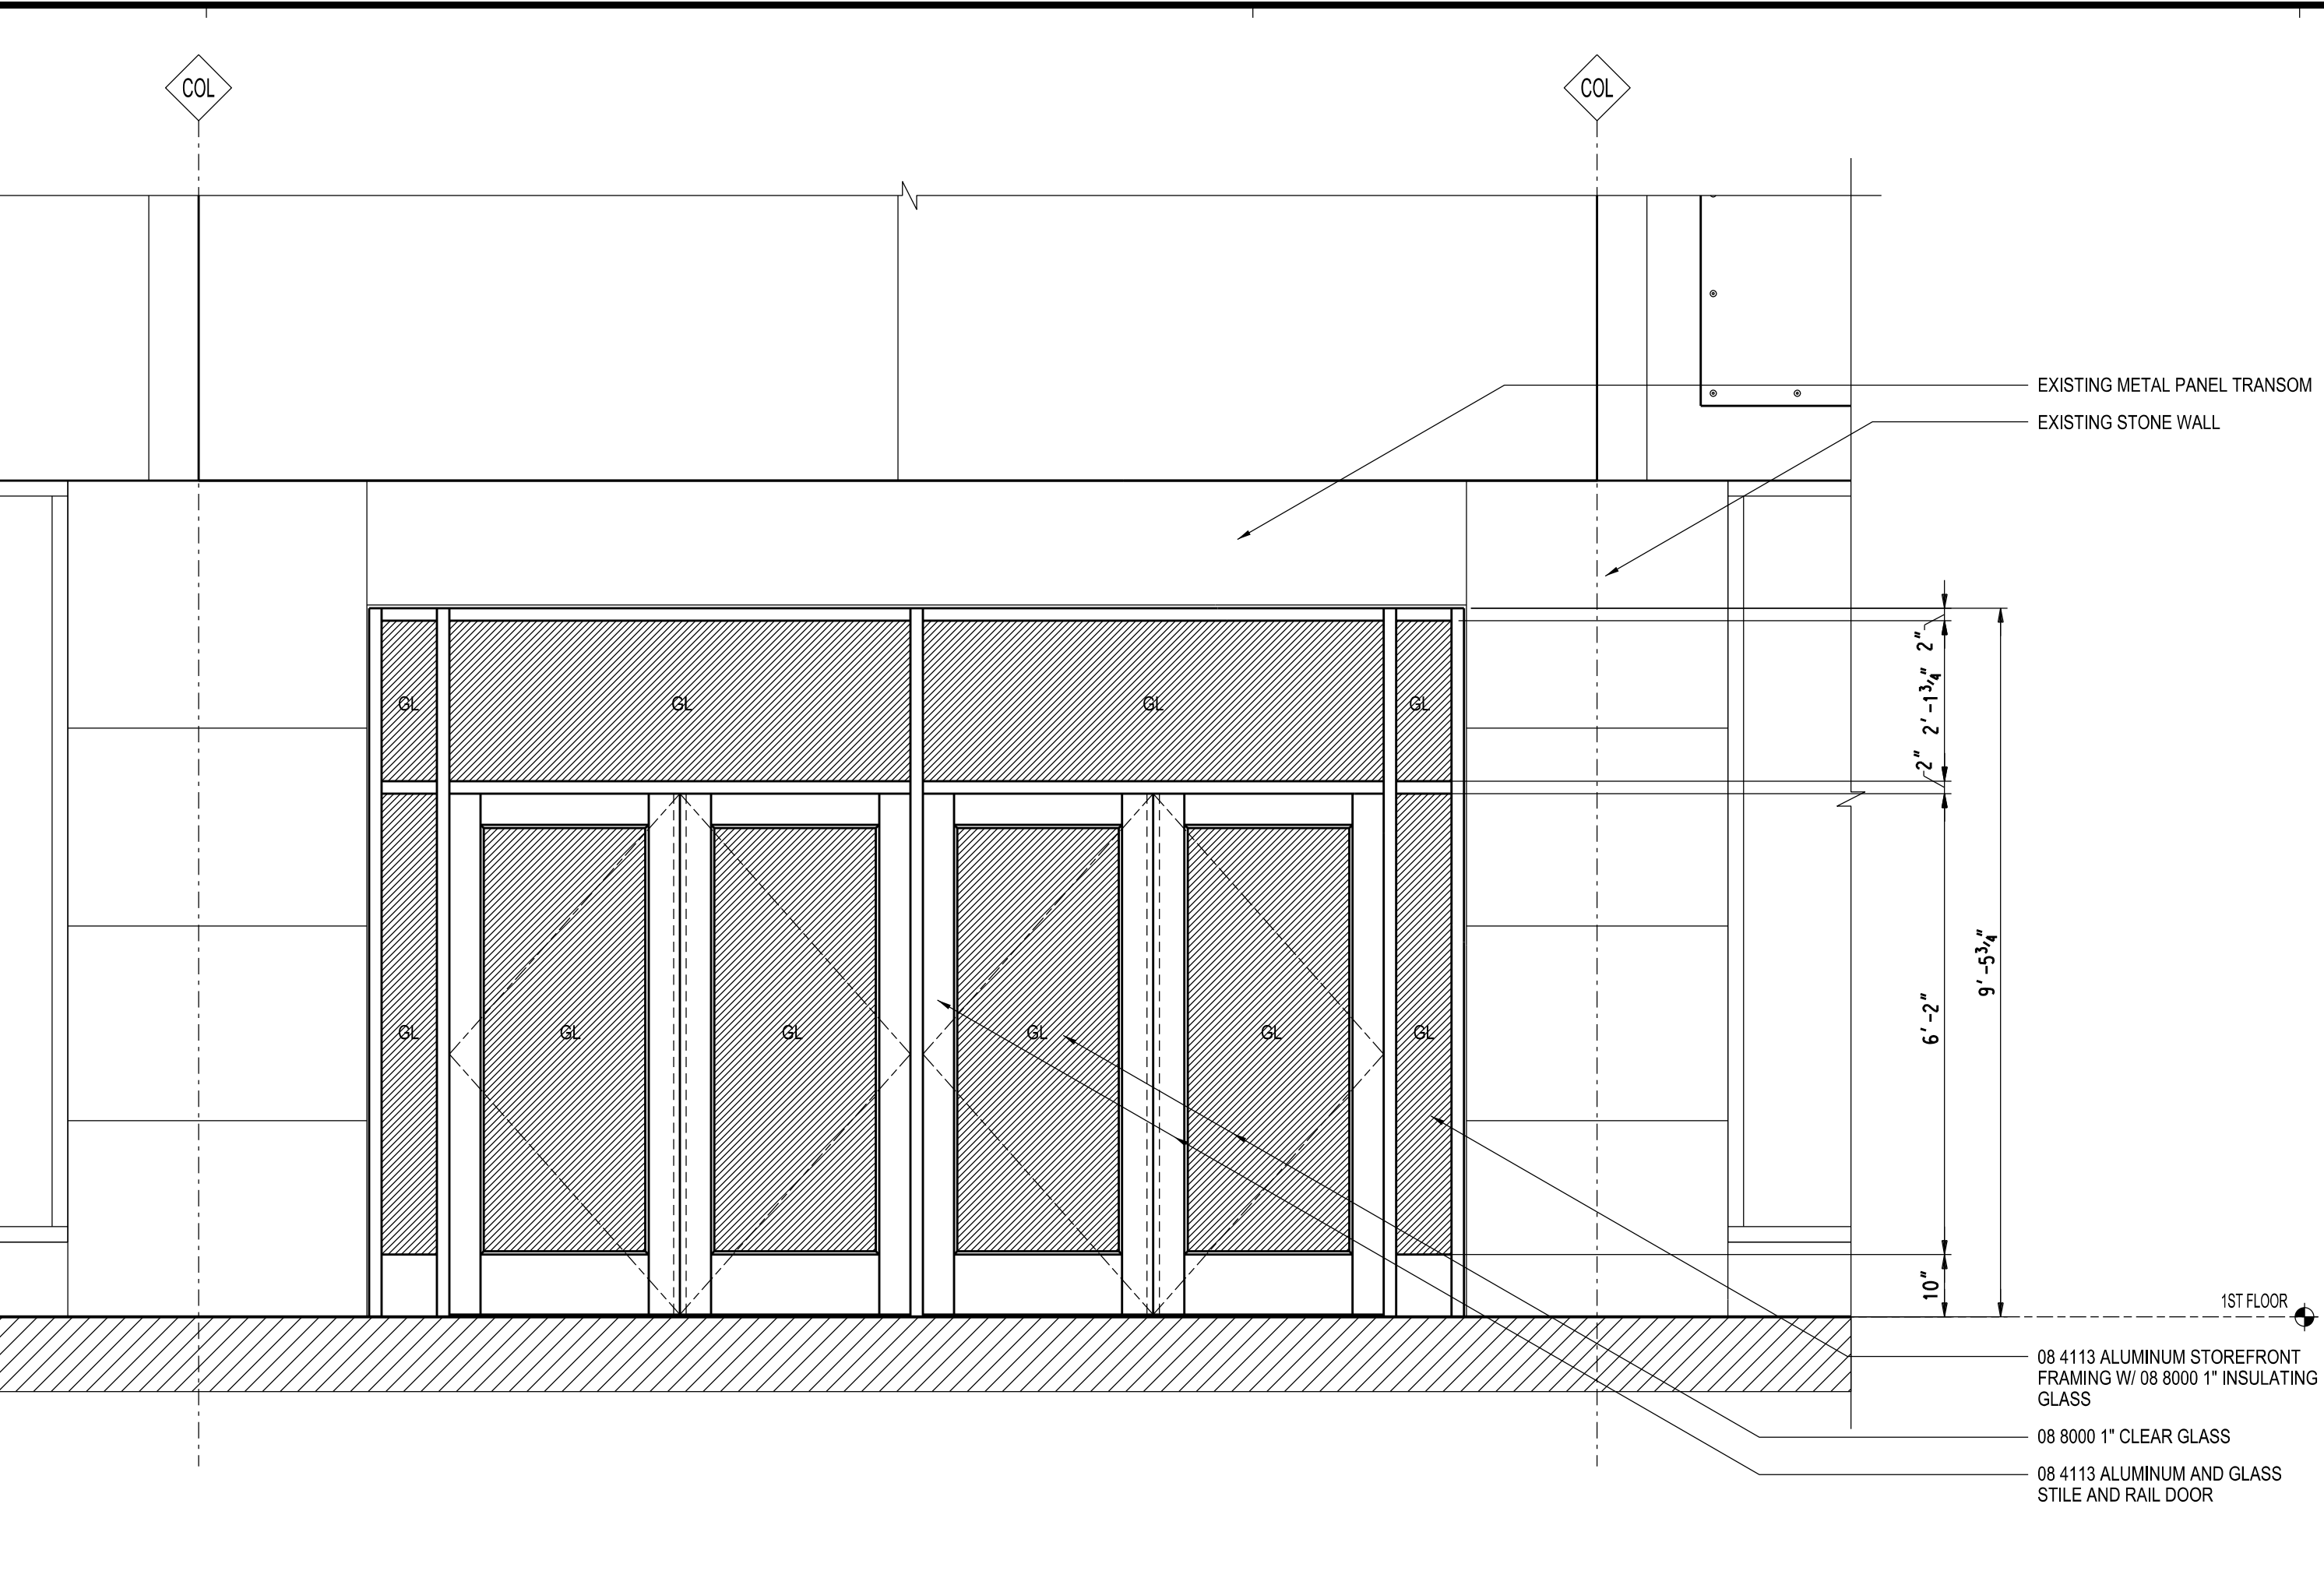


2 PARTIAL ELEVATION @ VESTIBULE # 103
 A4.1, A5.4 1/2" = 1'-0"

Facade Upgrades the Platform


7300 Woodward Ave.
 Detroit, MI 48202
 Key Plan

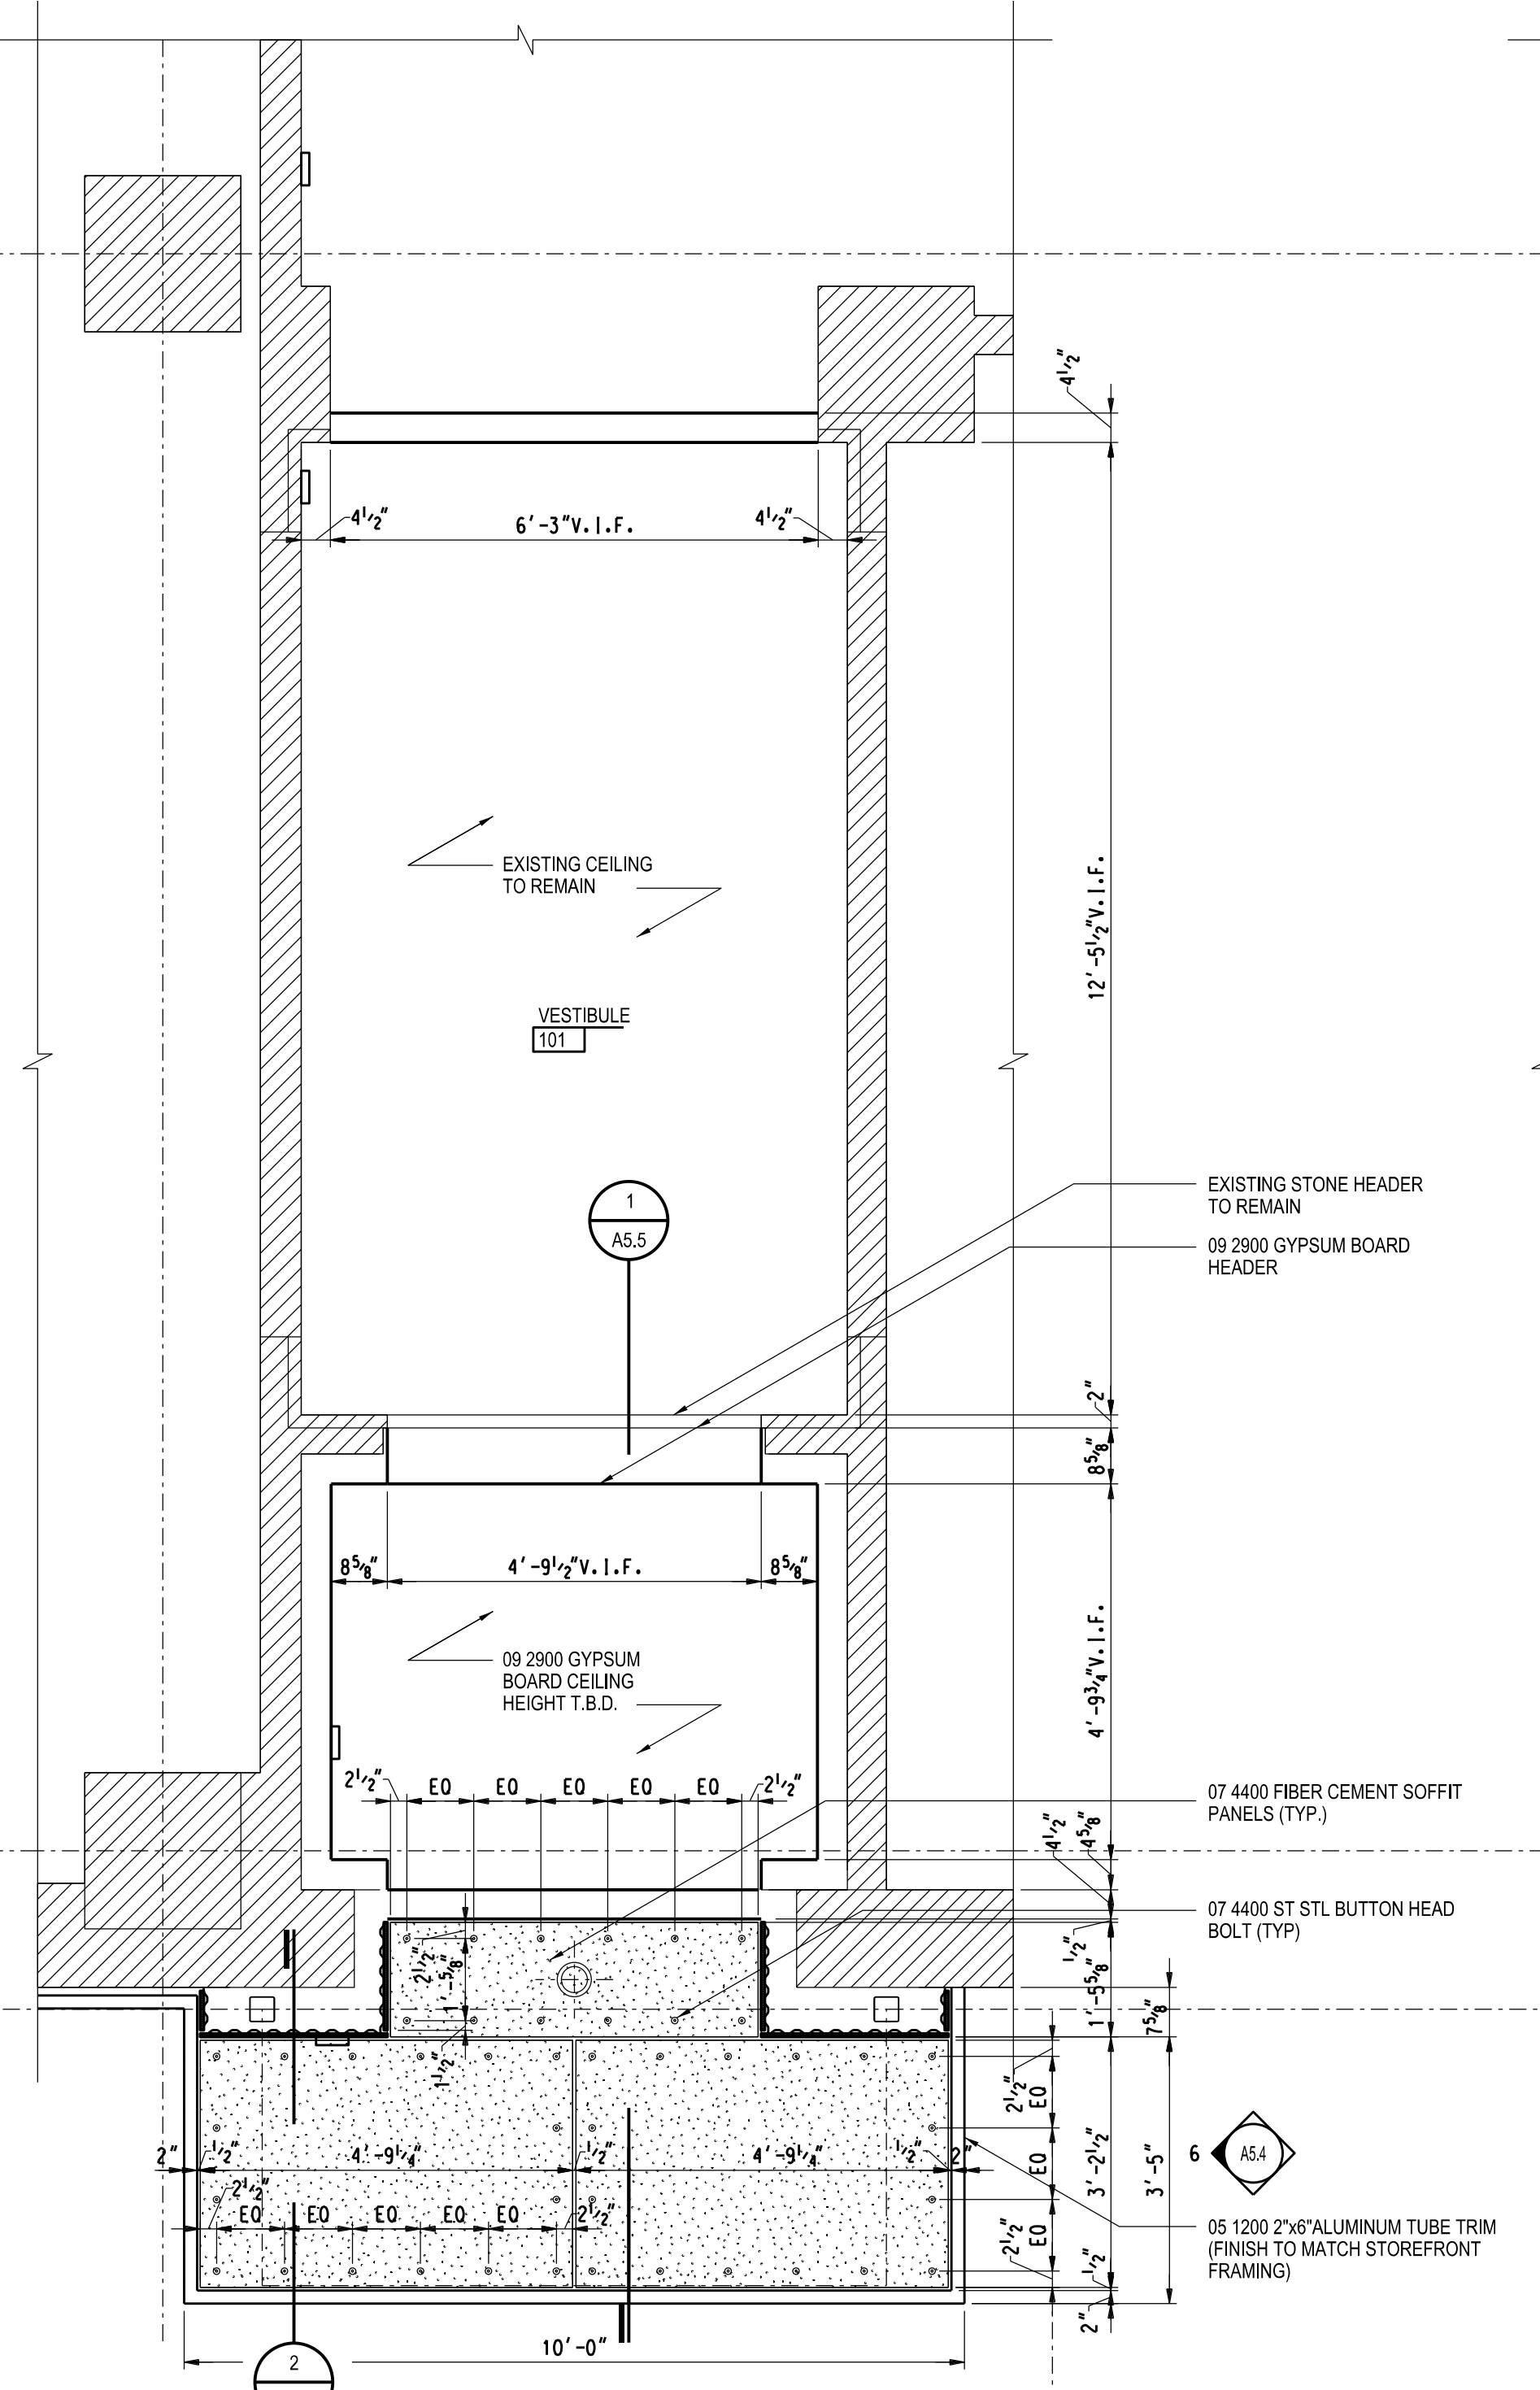

4 PARTIAL 1ST FLOOR REFLECTED CEILING PLAN @ VESTIBULE # 101
 A2.1 1/2" = 1'-0"

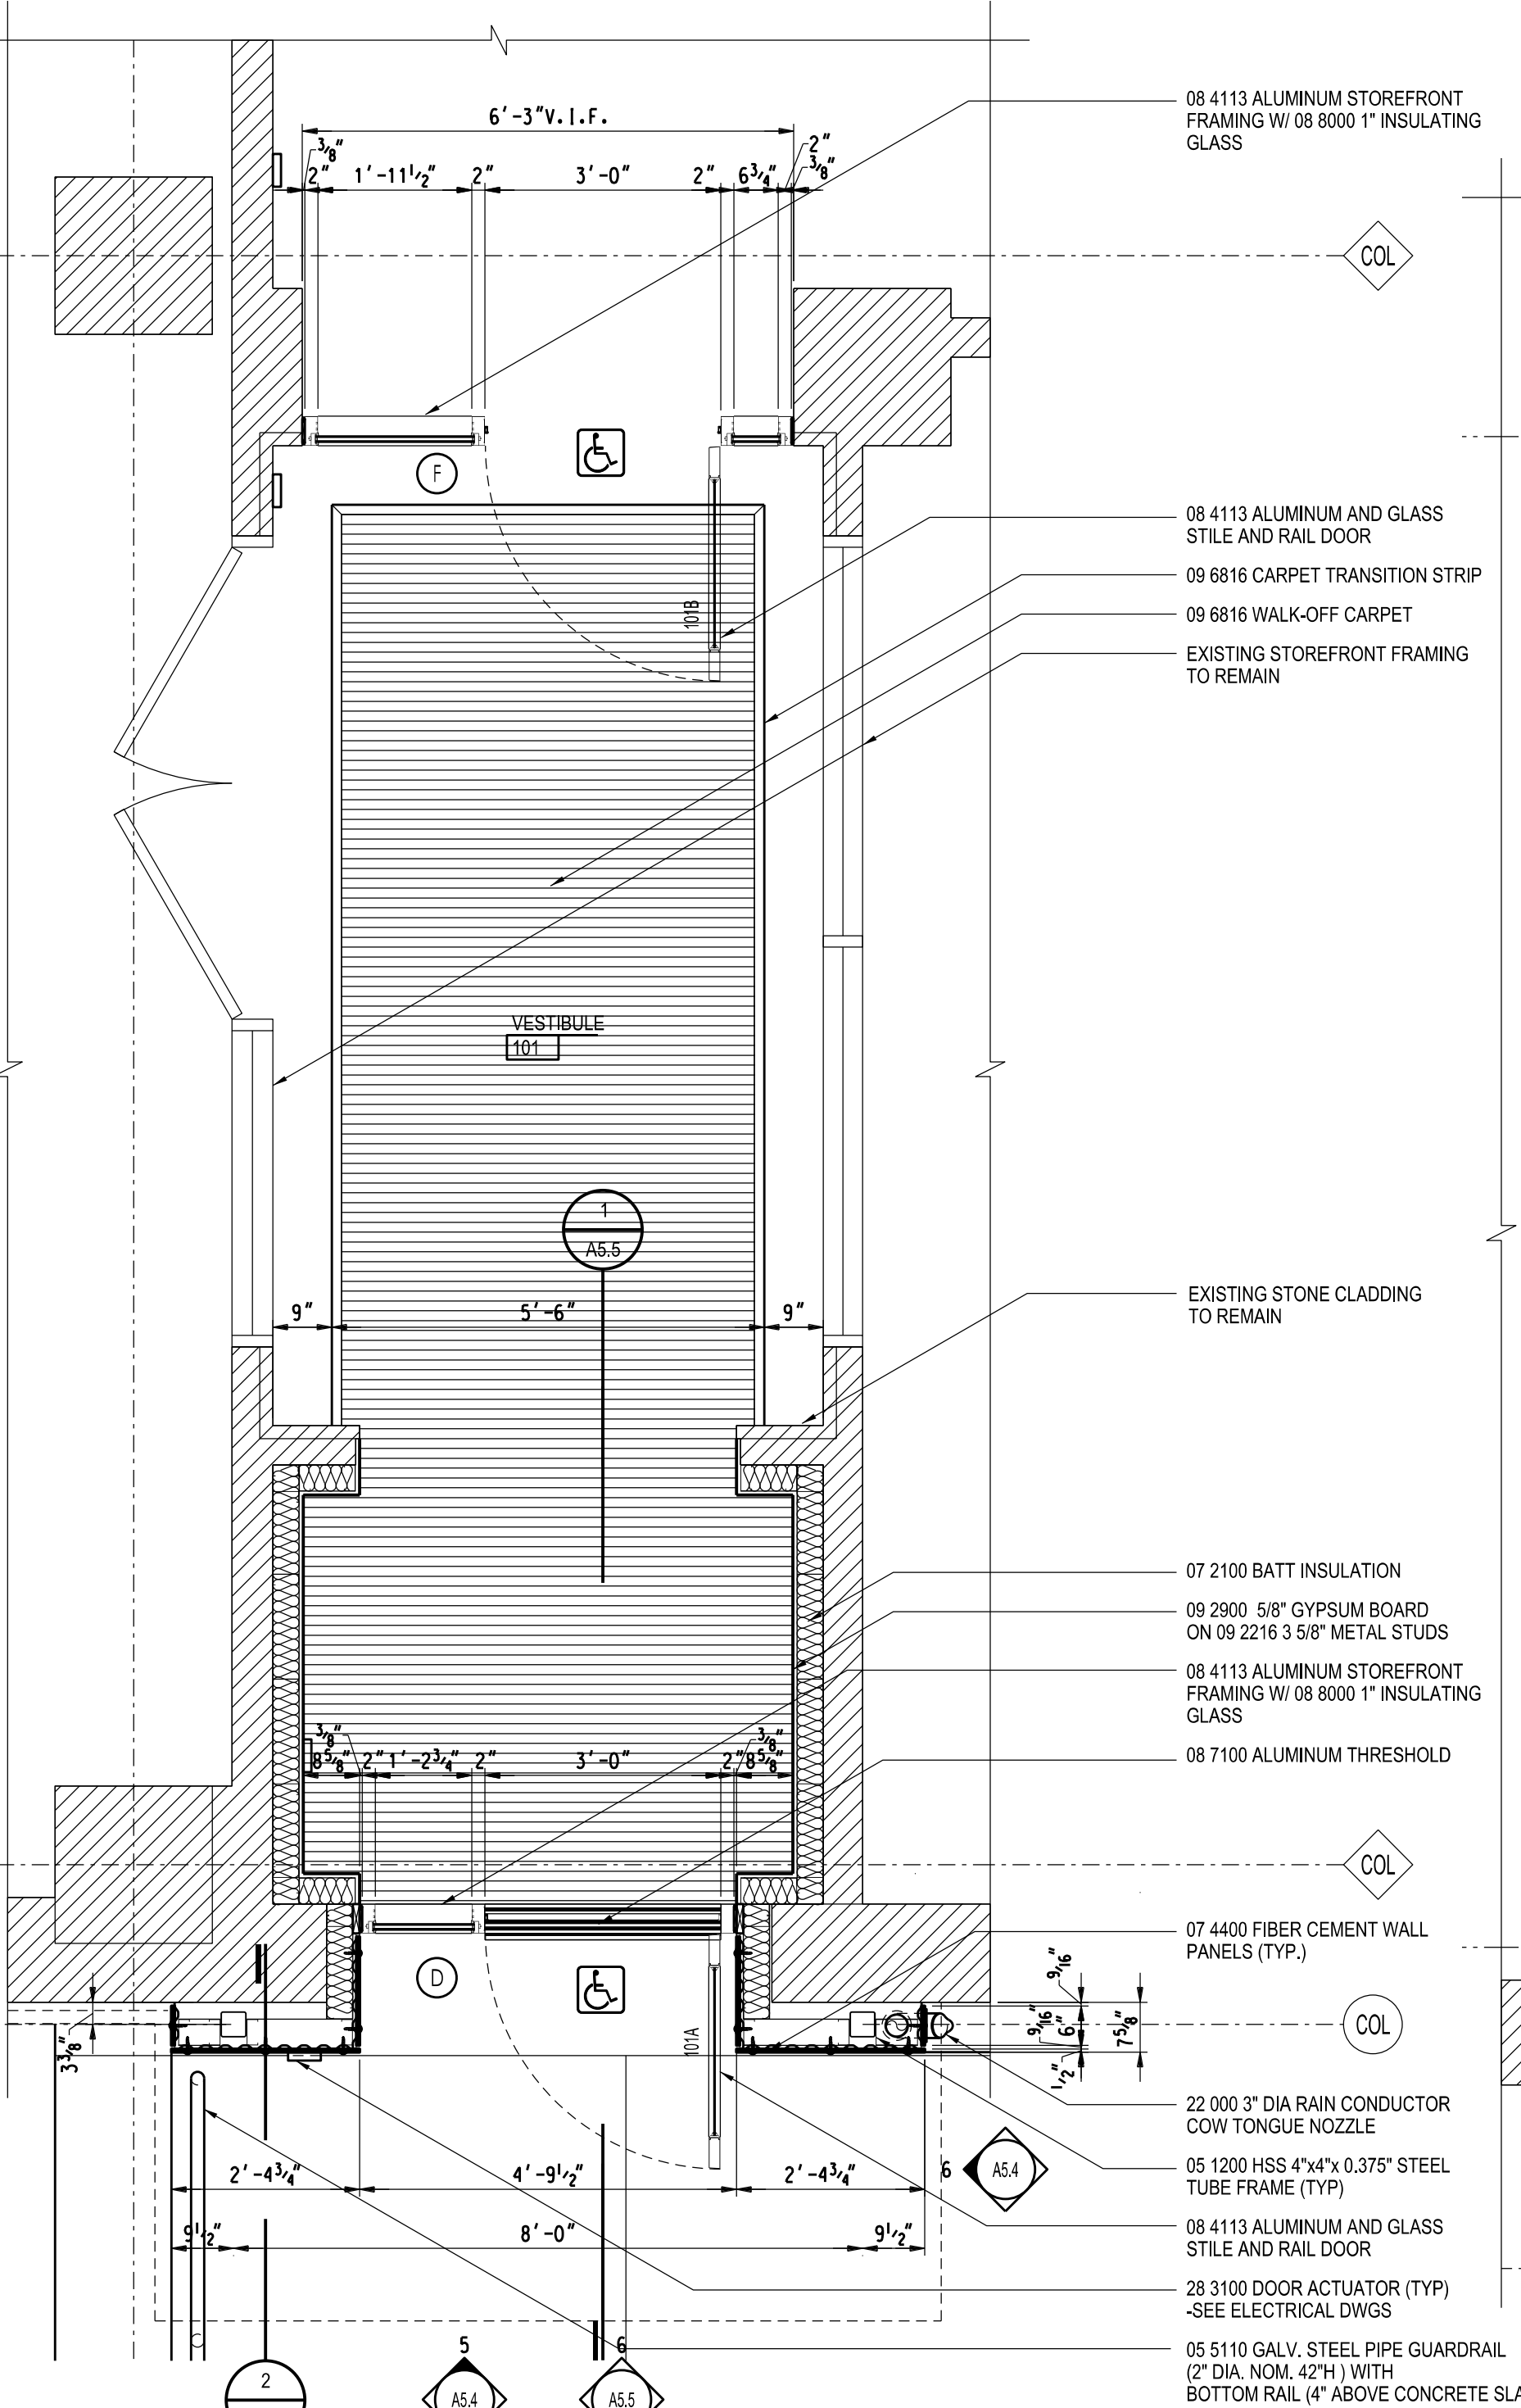

3 PARTIAL 1ST FLOOR PLAN @ VESTIBULE # 101
 A2.1 1/2" = 1'-0"

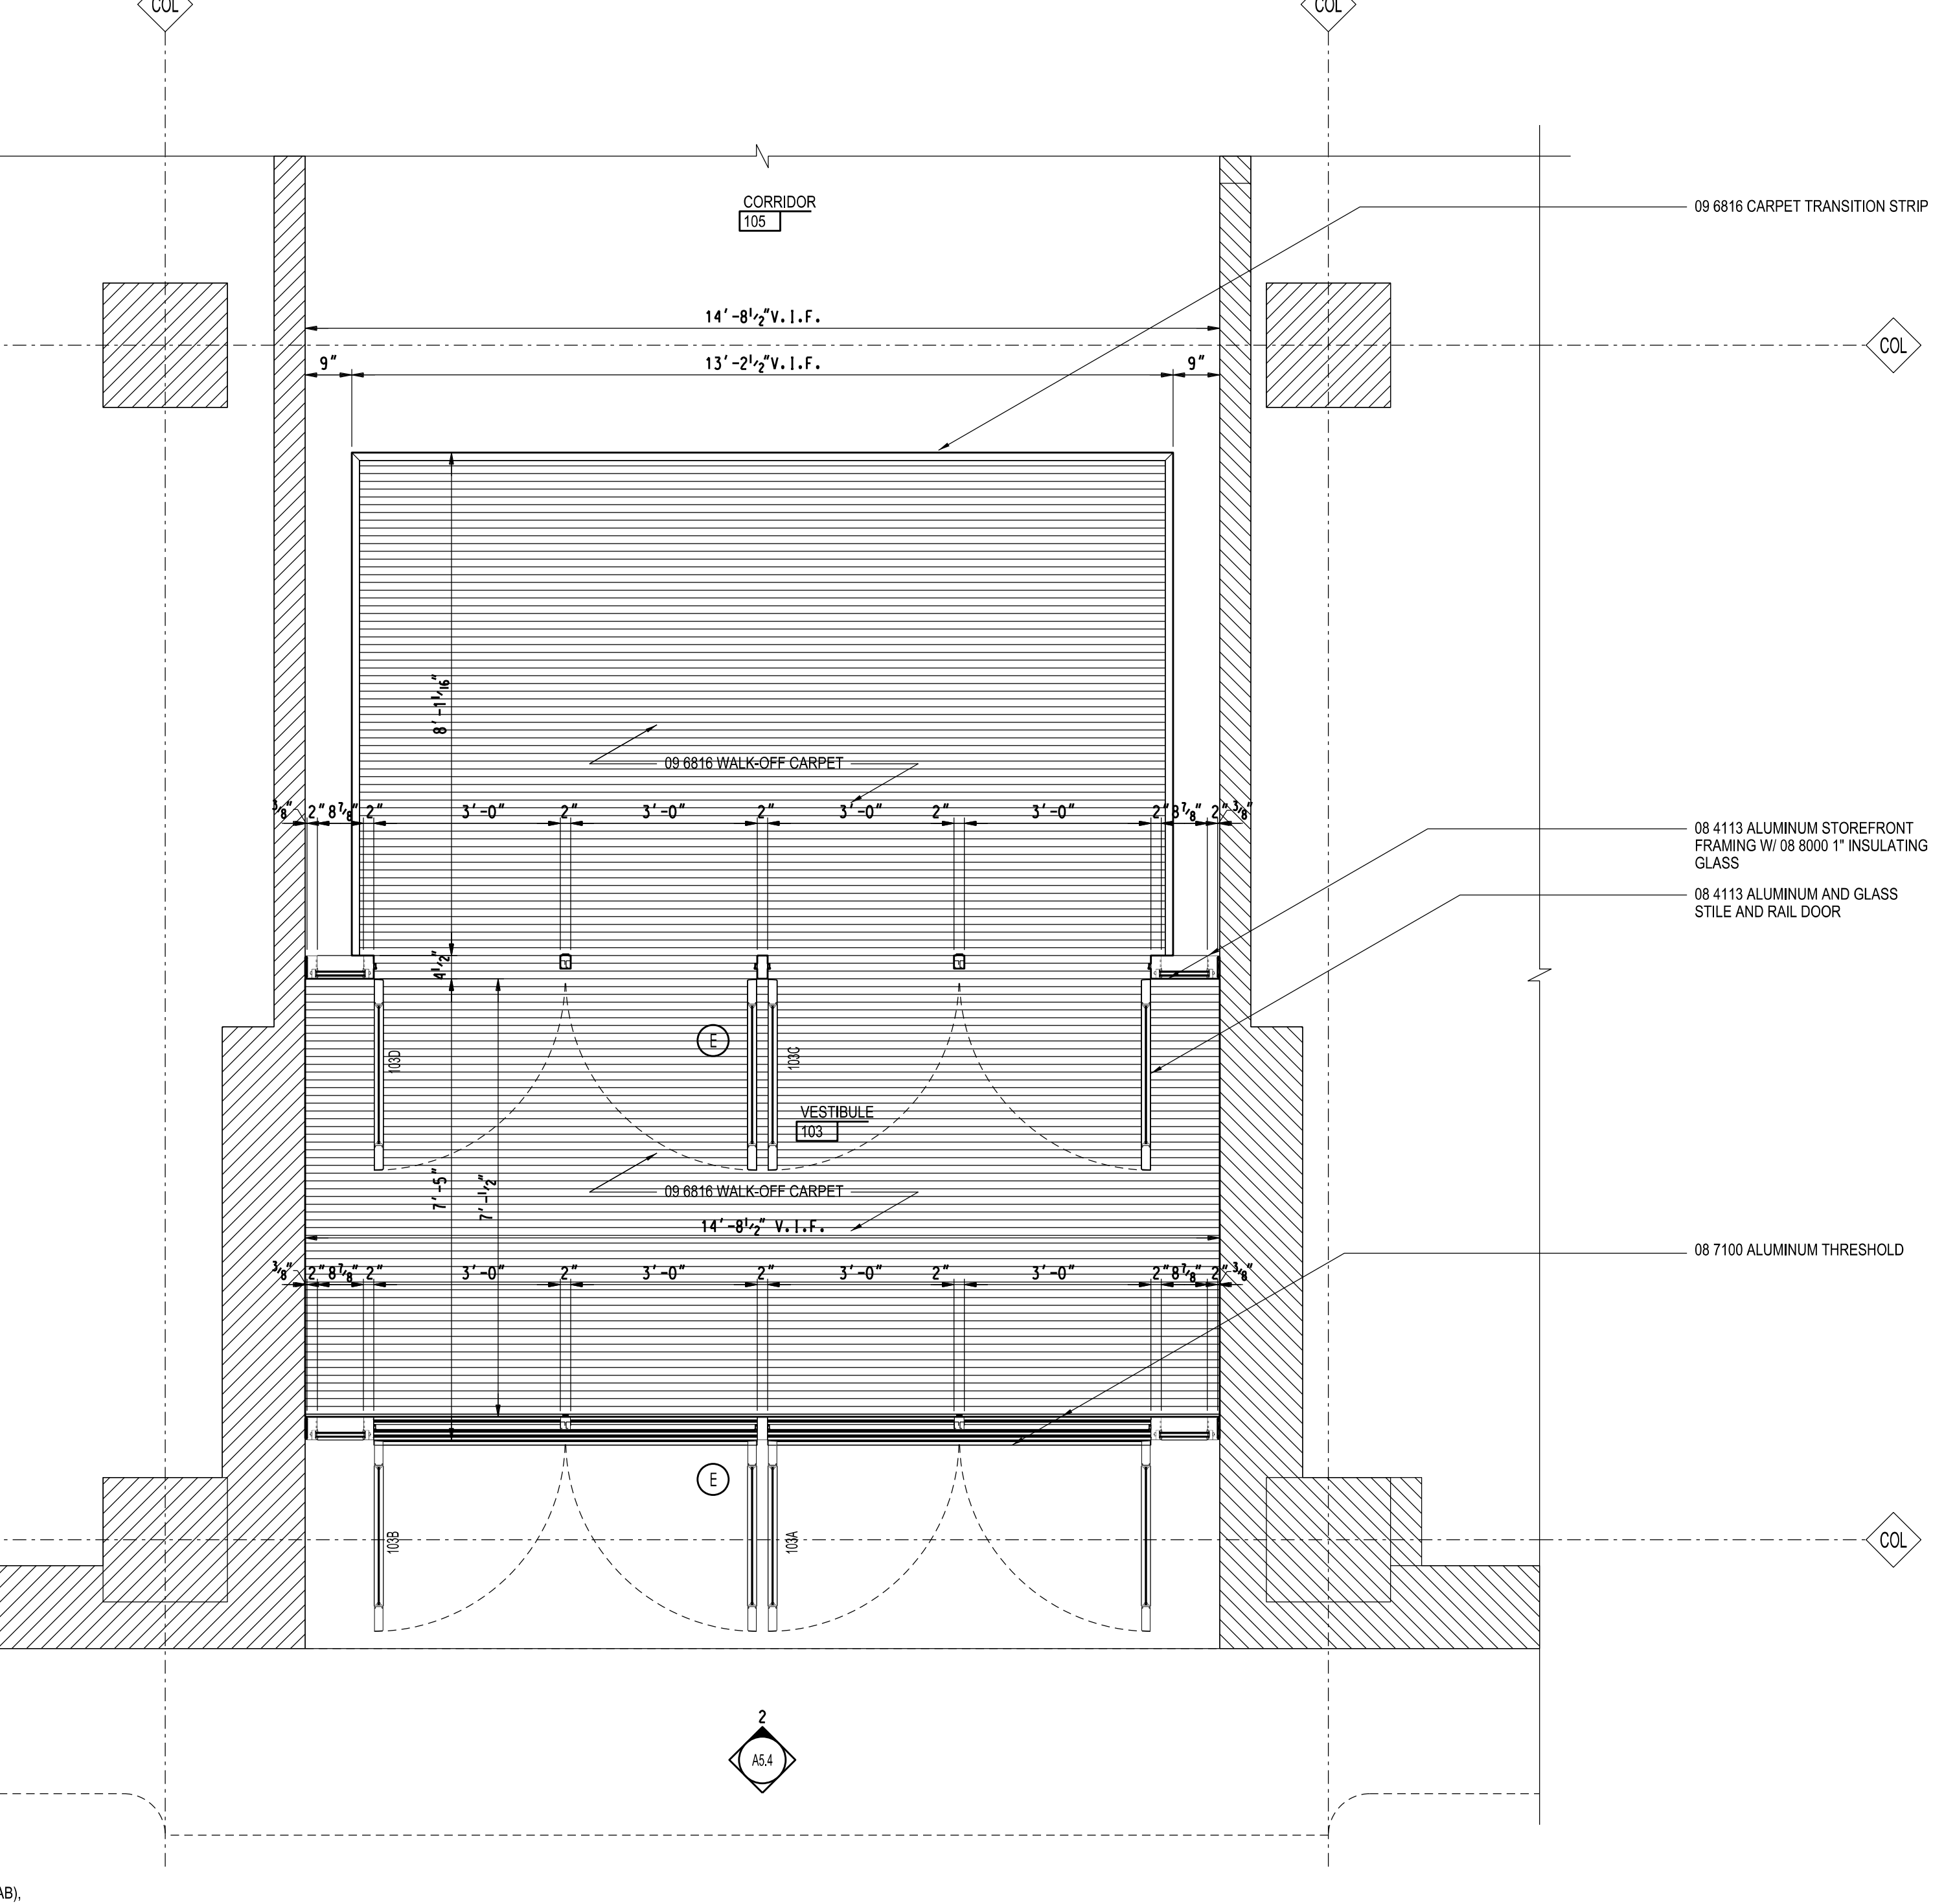








1 PARTIAL 1ST FLOOR PLAN @ VESTIBULE # 103
 A2.1 1/2" = 1'-0"

Project Administrator	D. Paone
Project Designer	K. Aalderink
Project Architect / Engineer	M. Nowakowski
Drawn By	M. Nowakowski
D.M. Review	N. LaForest
Approved	B. Sundberg
Drawing Scale	As Noted
Issued for	Issue Date
50% Owner Review	09-24-2020
Quality Management	01-22-2021
Bids	02-12-2021

Vestibule # 101 and # 103 - Enlarged Plans and Elevations

Facade Upgrades the Platform

7300 Woodward Ave.
Detroit, MI 48202
Key Plan

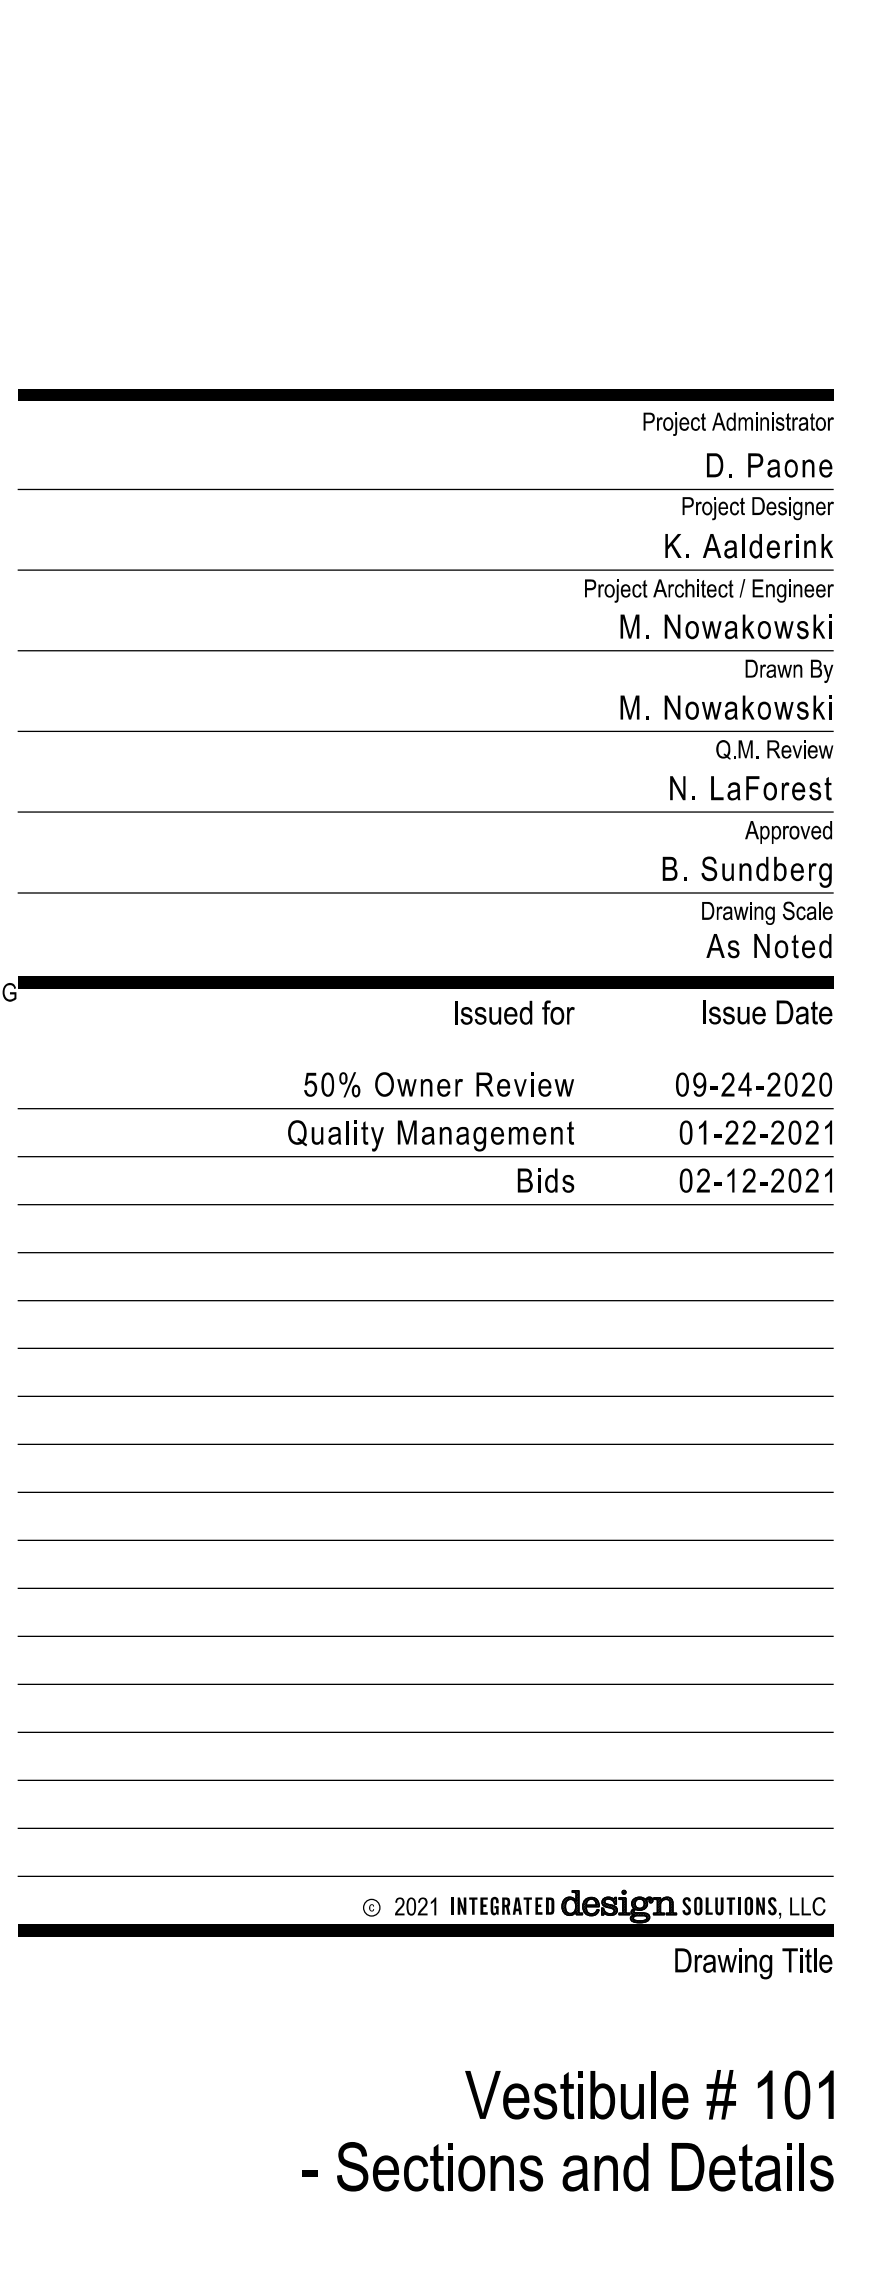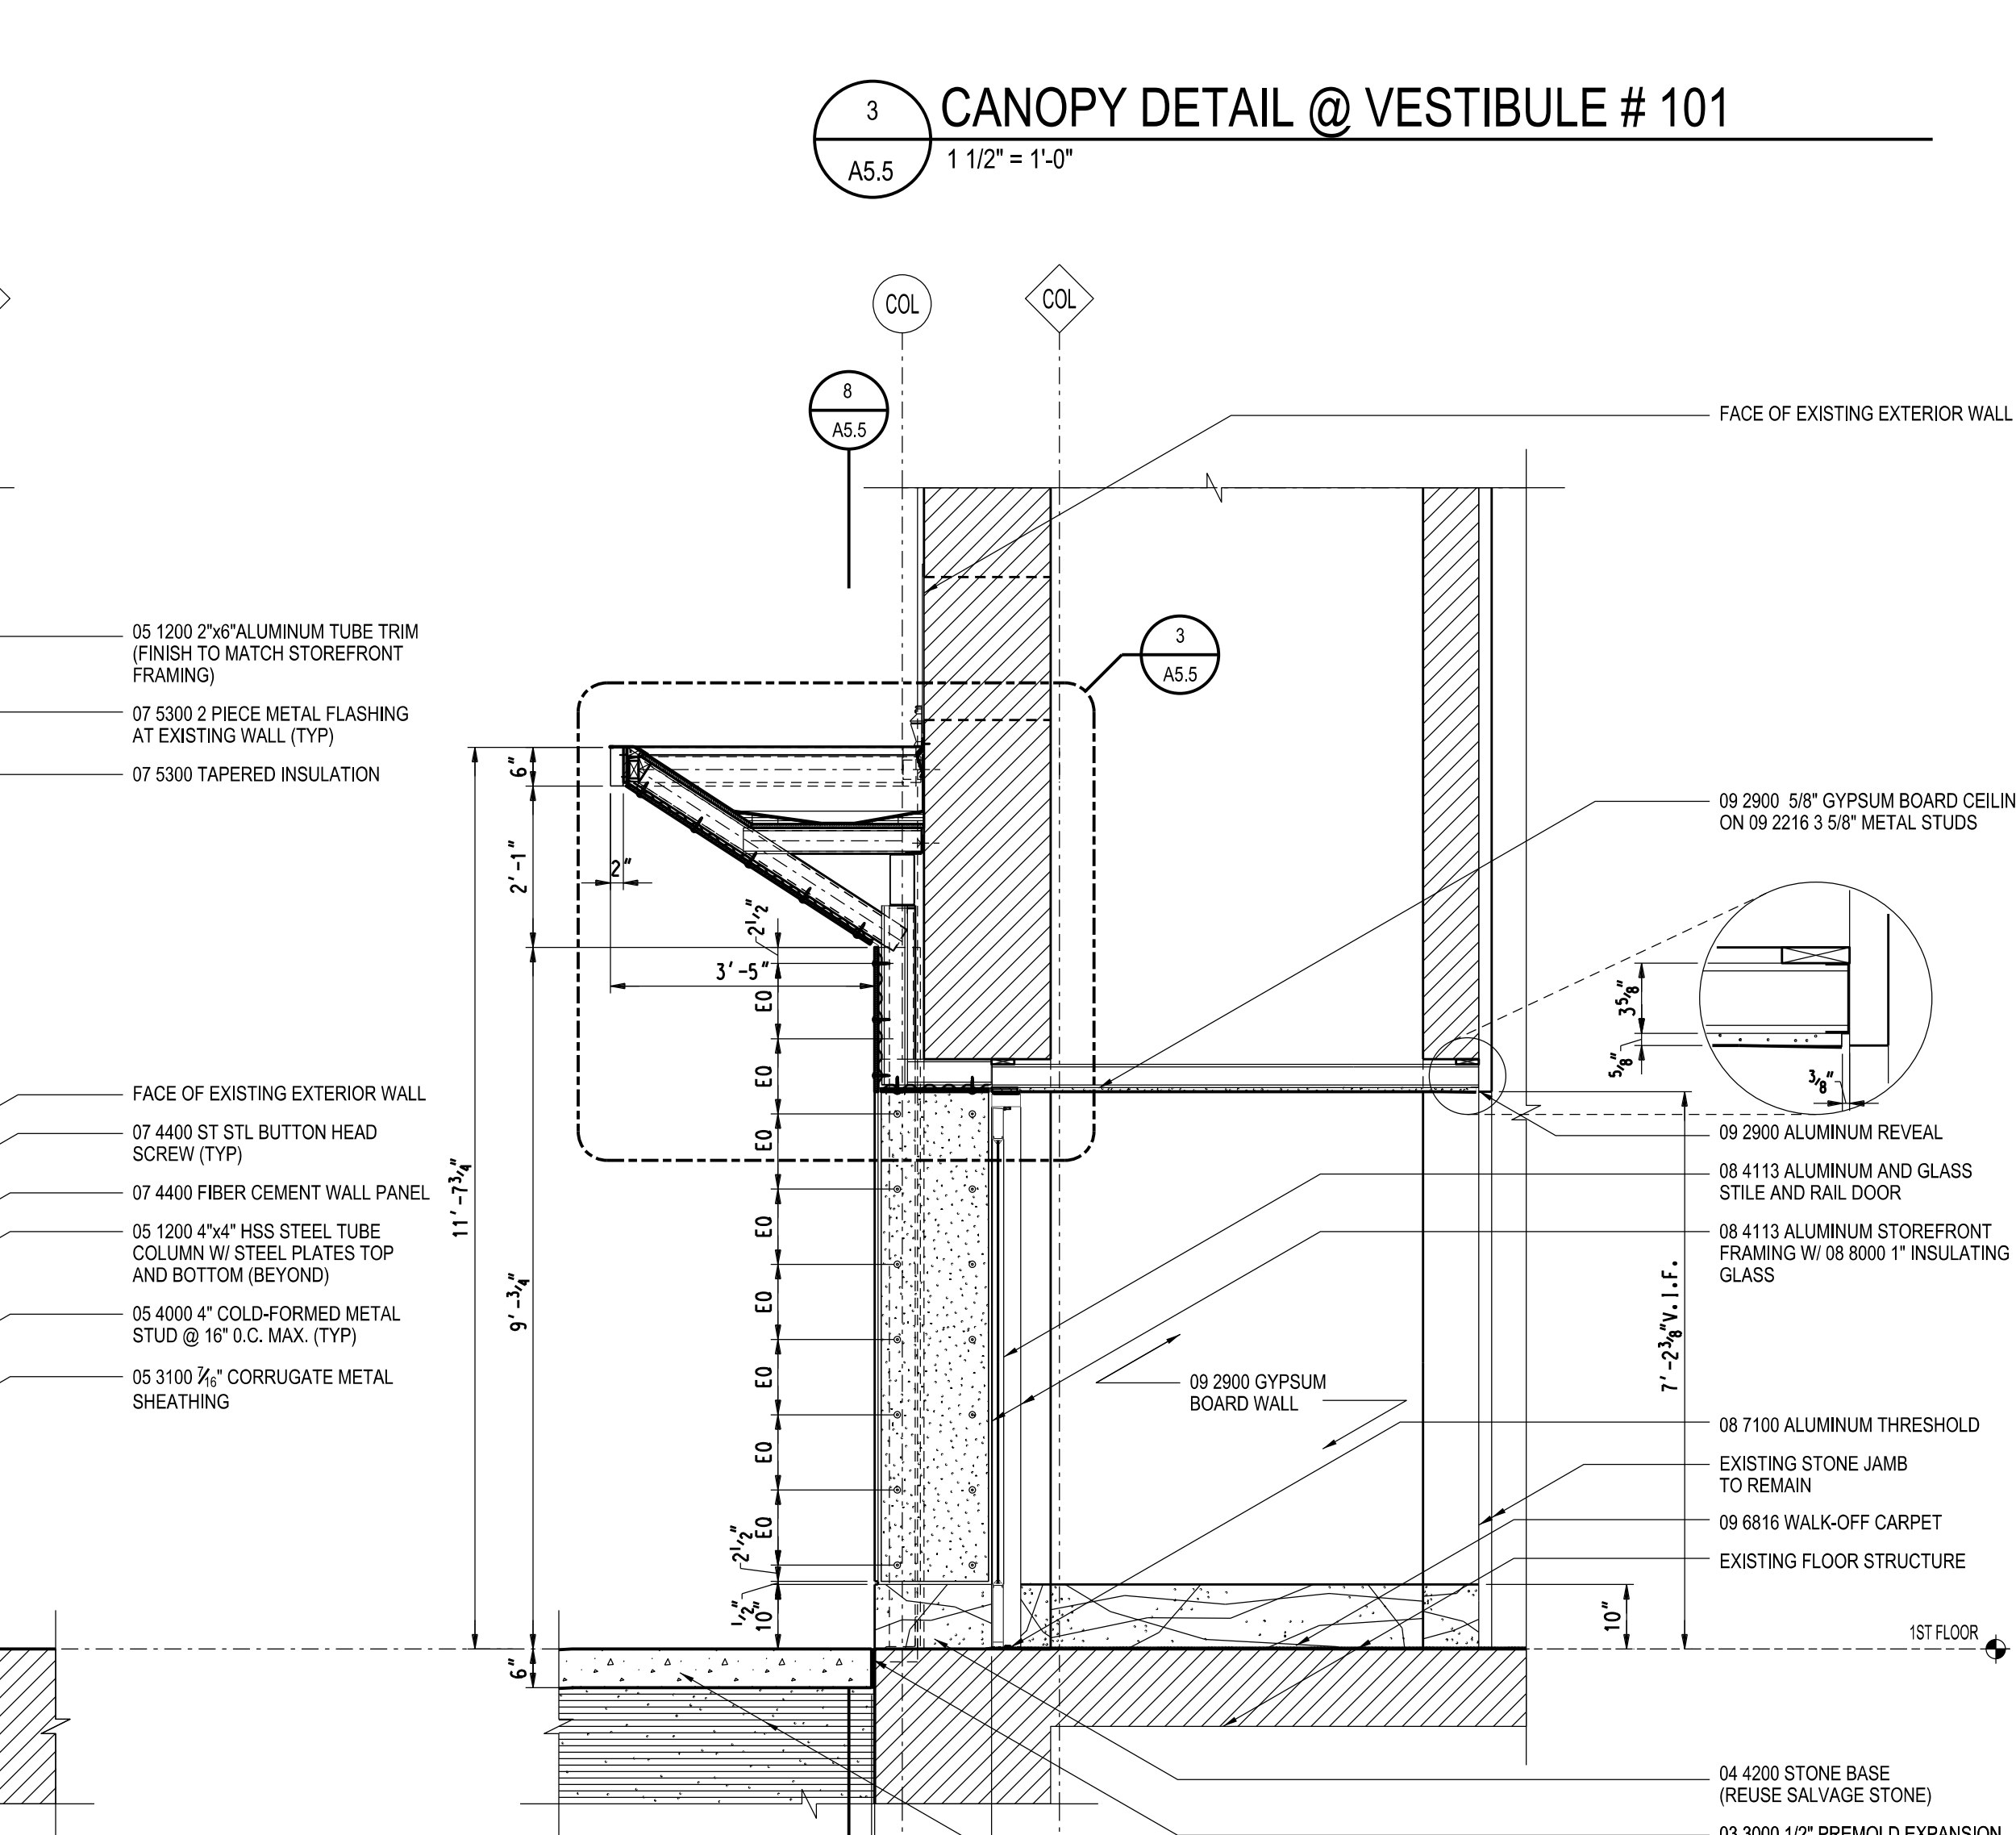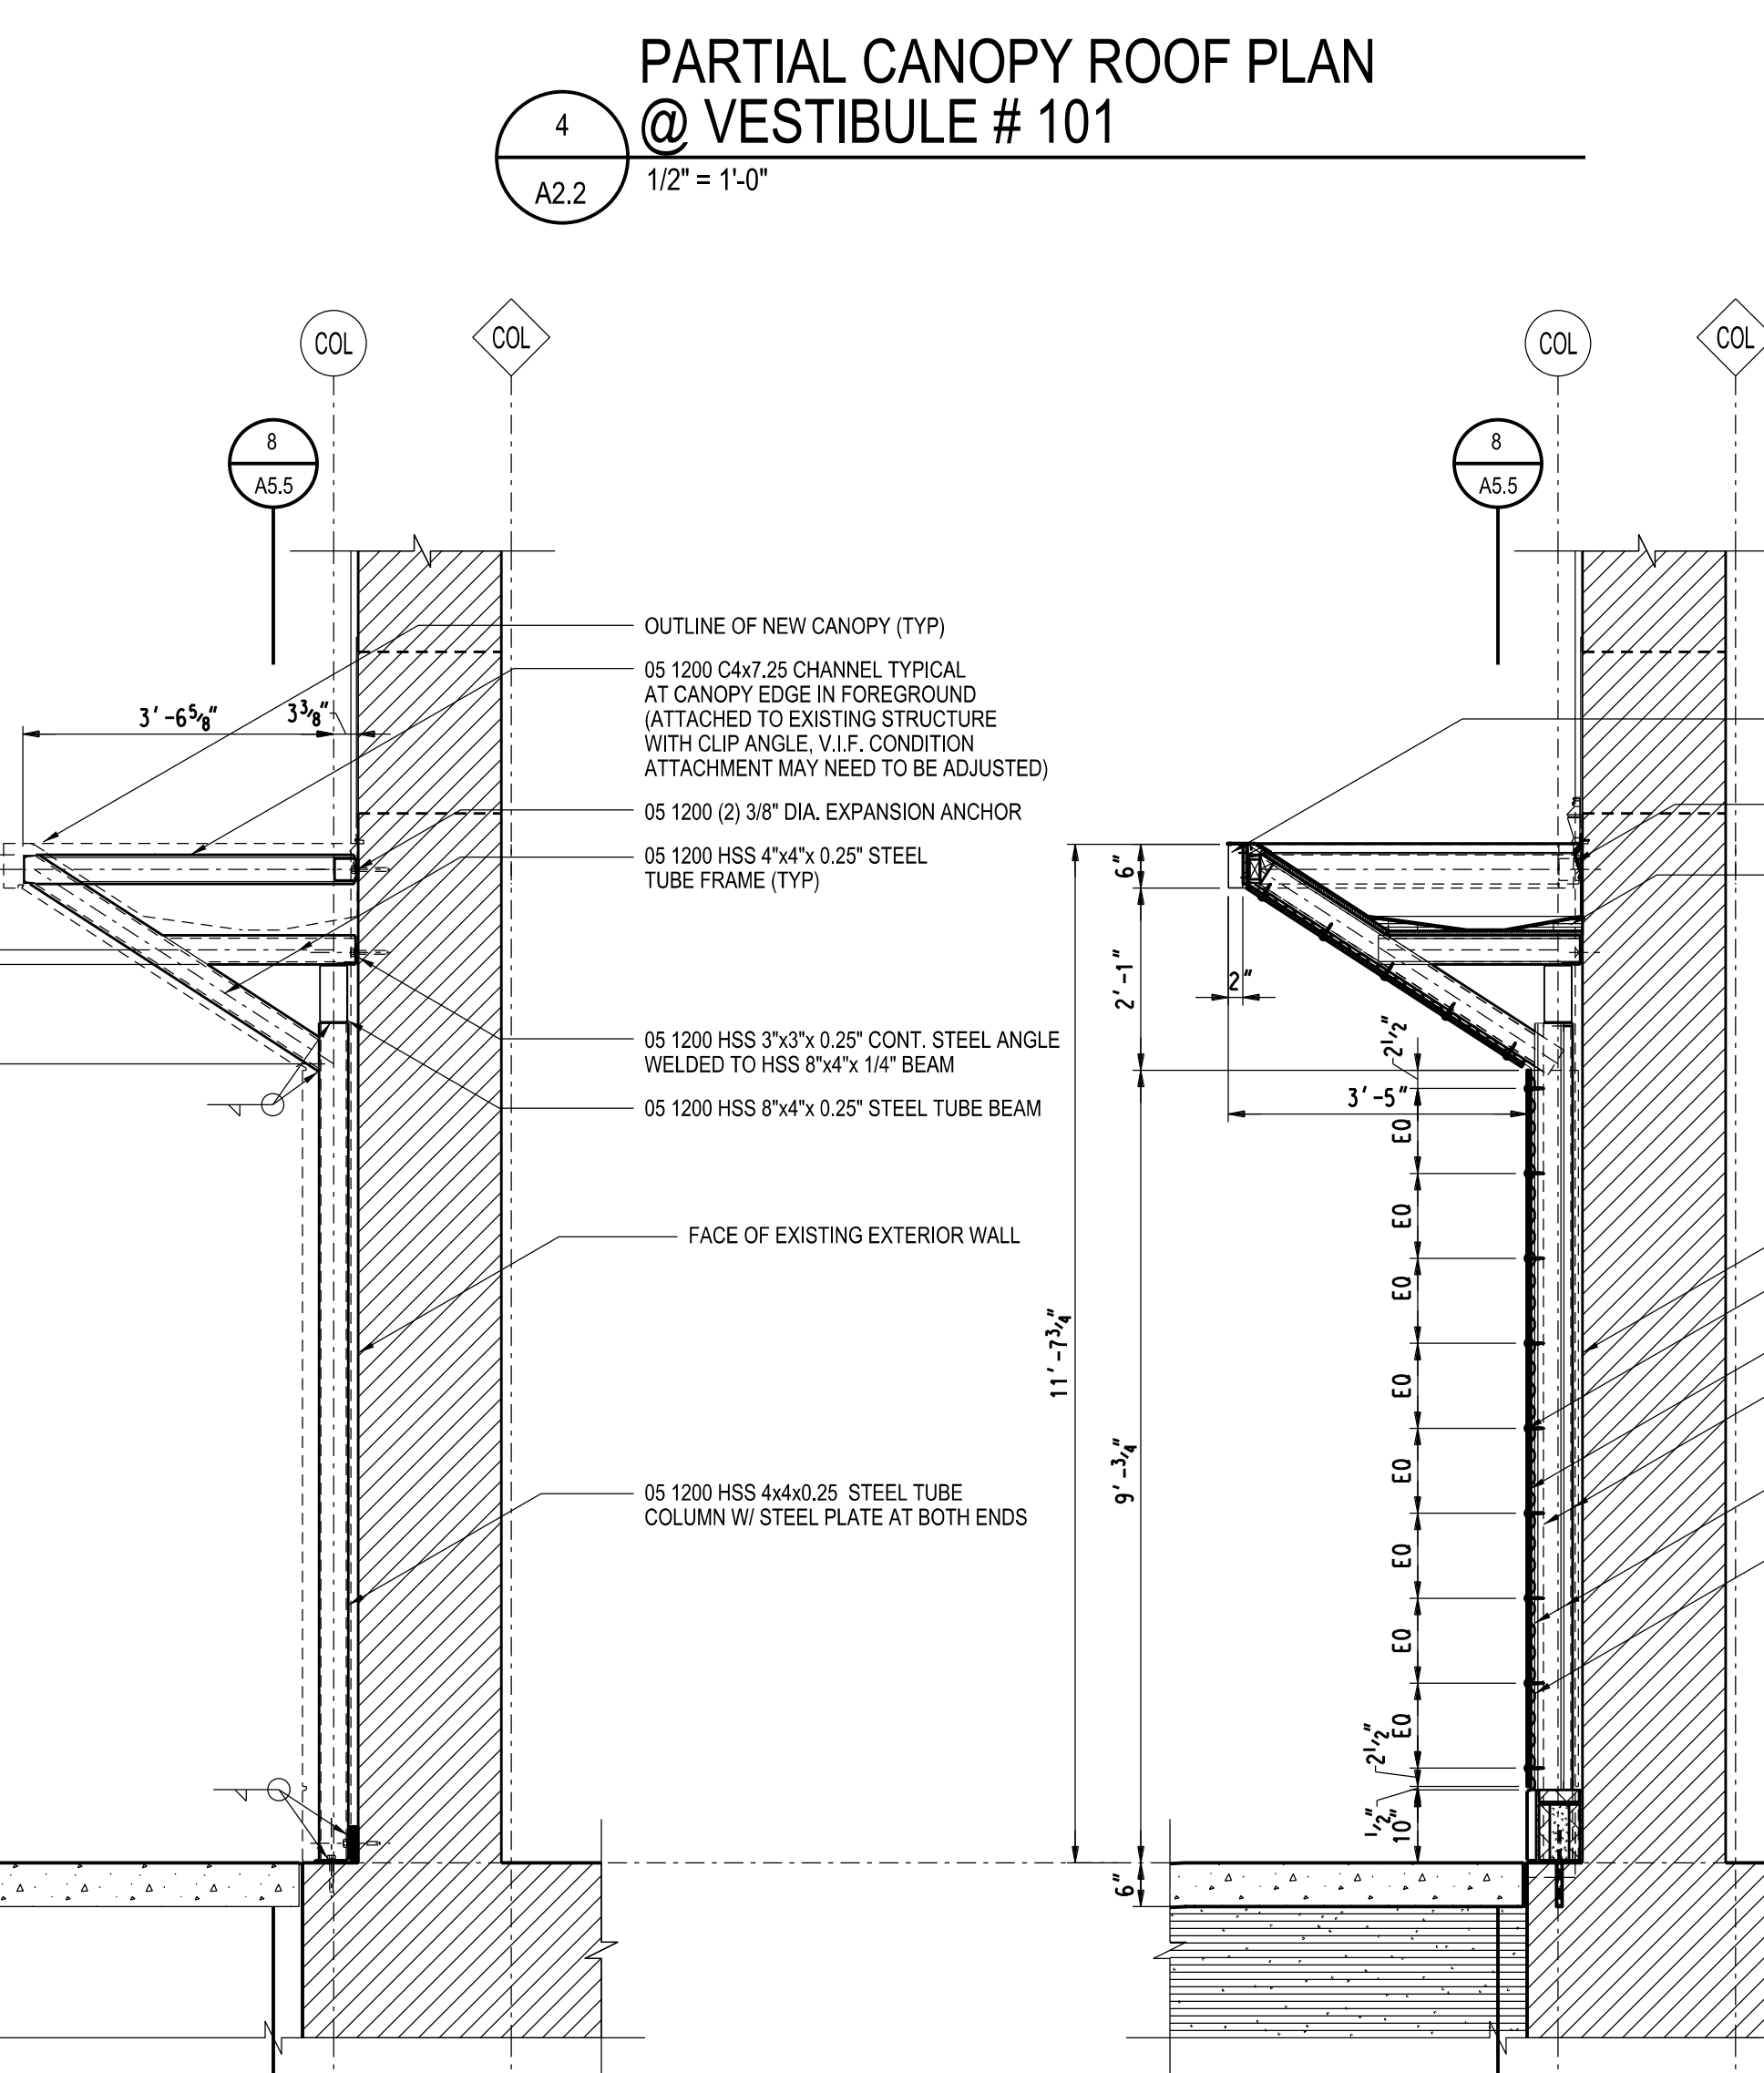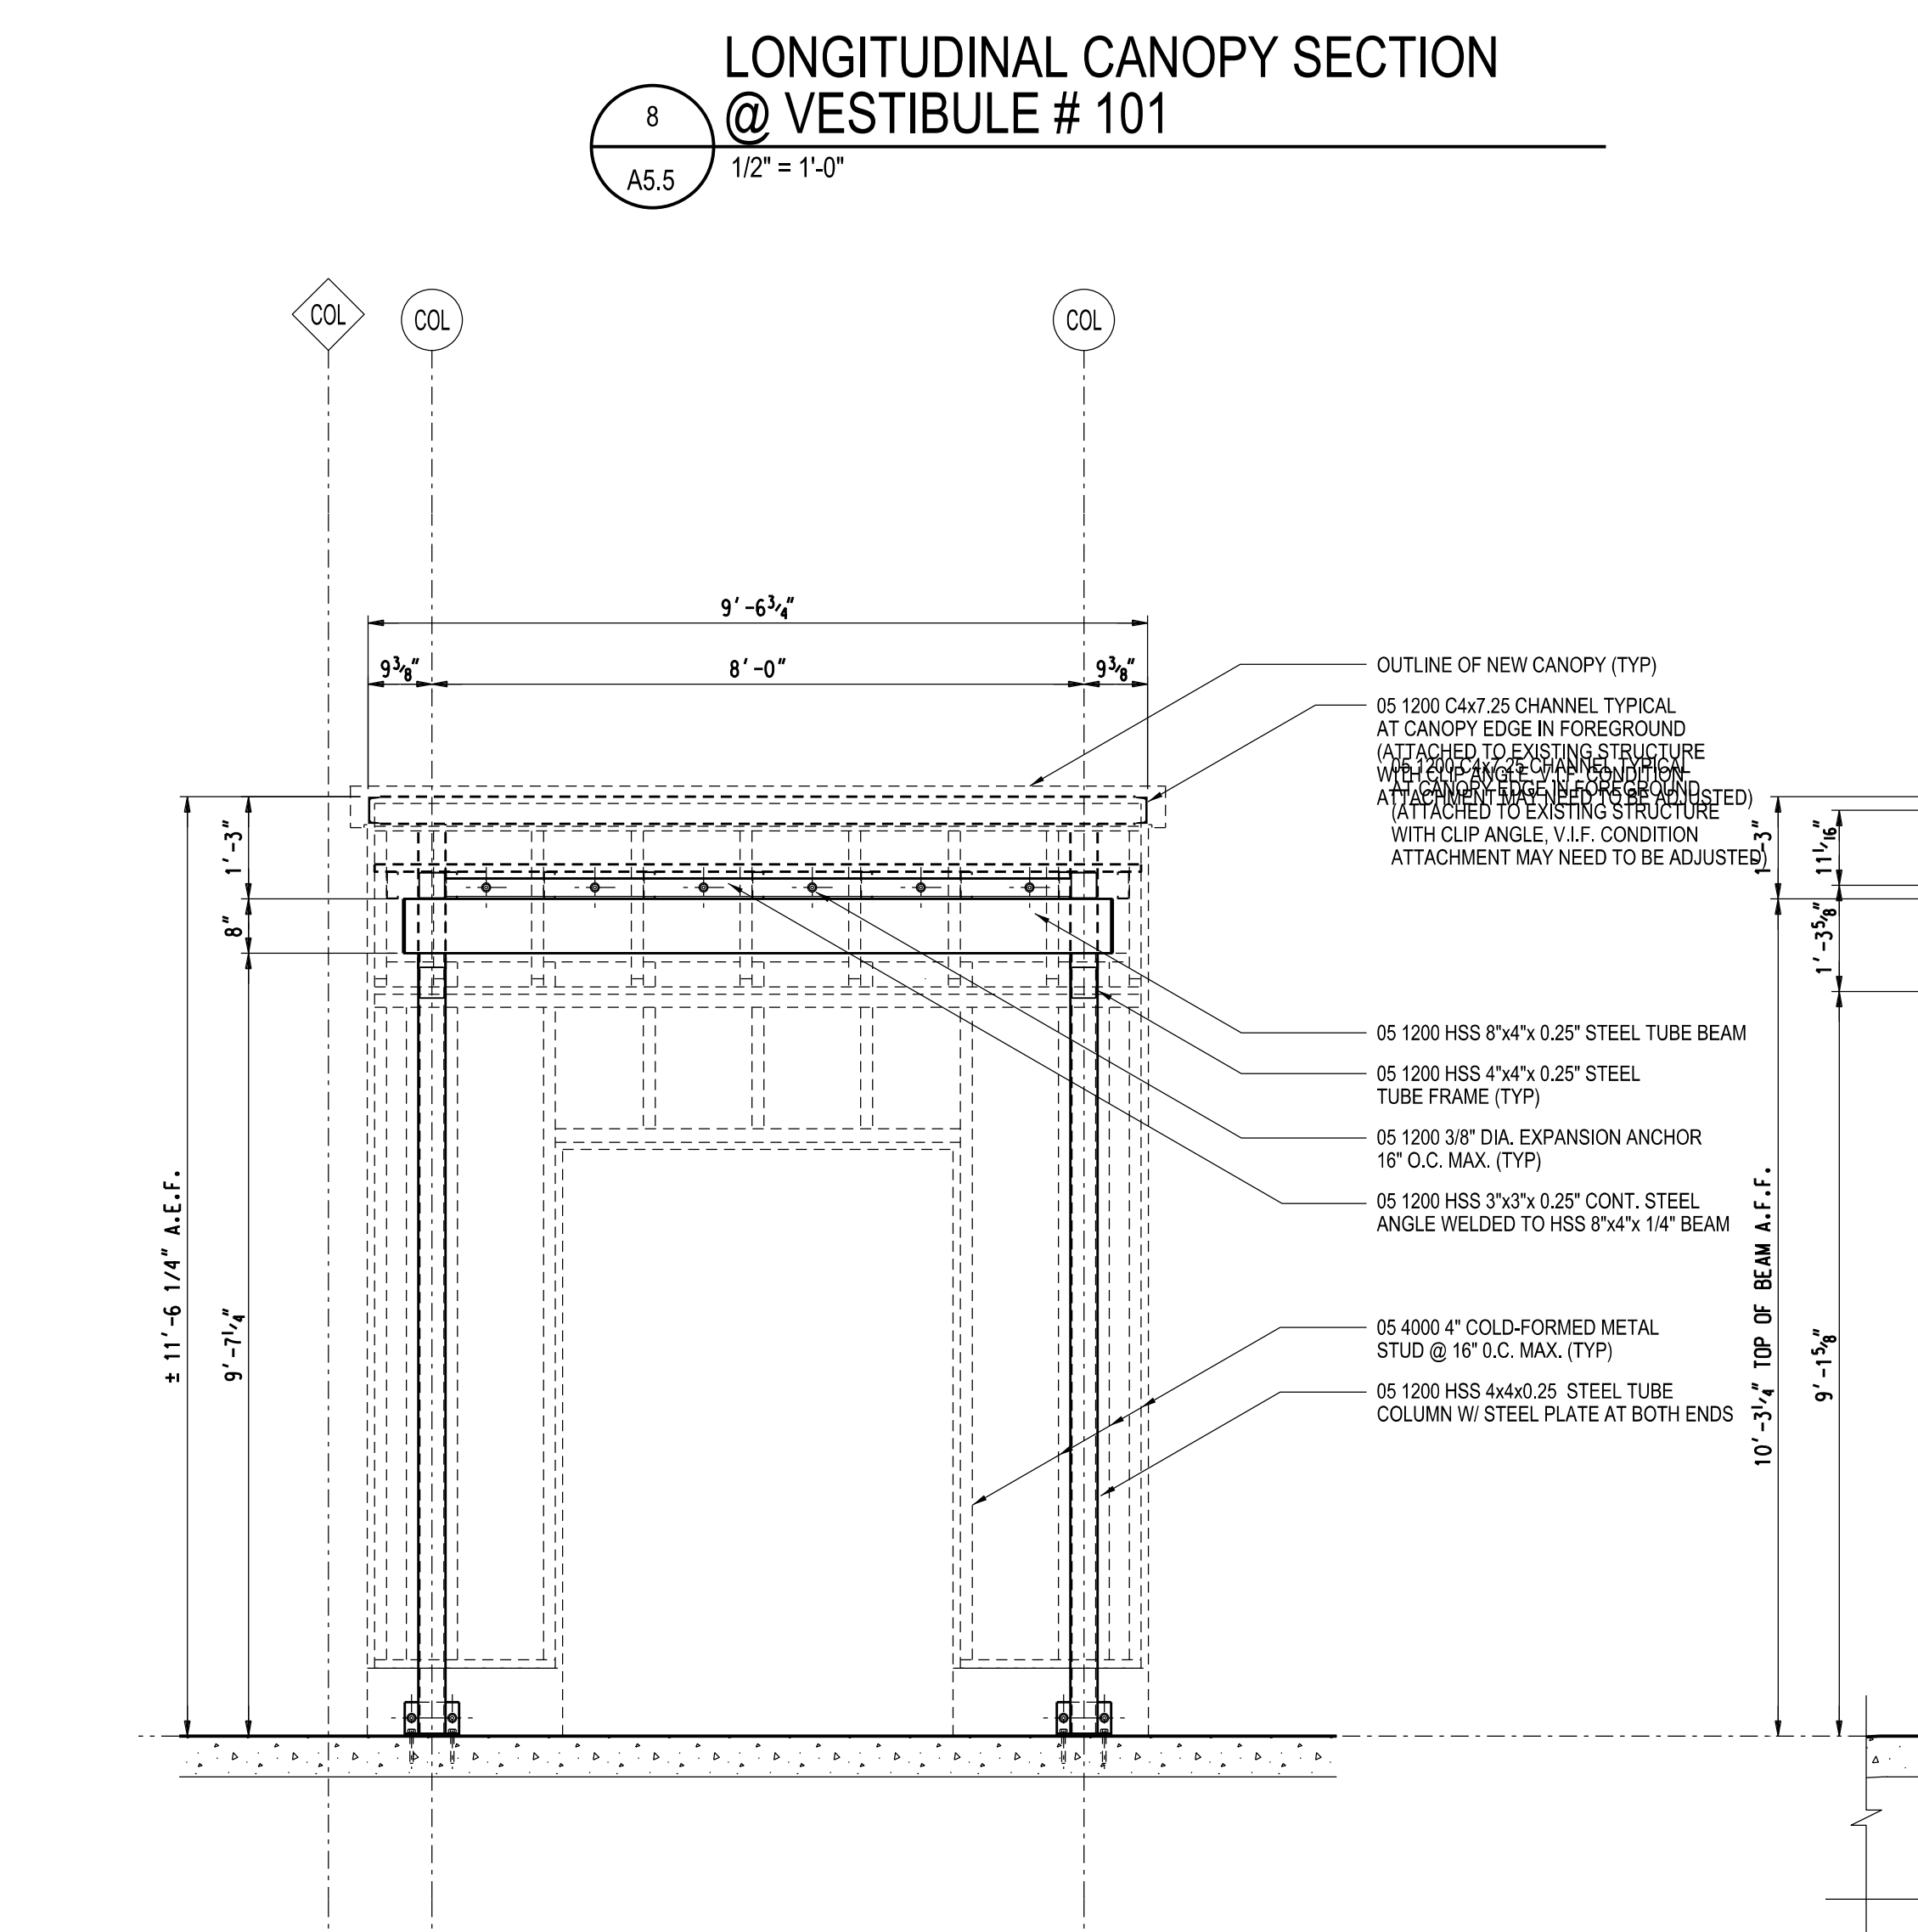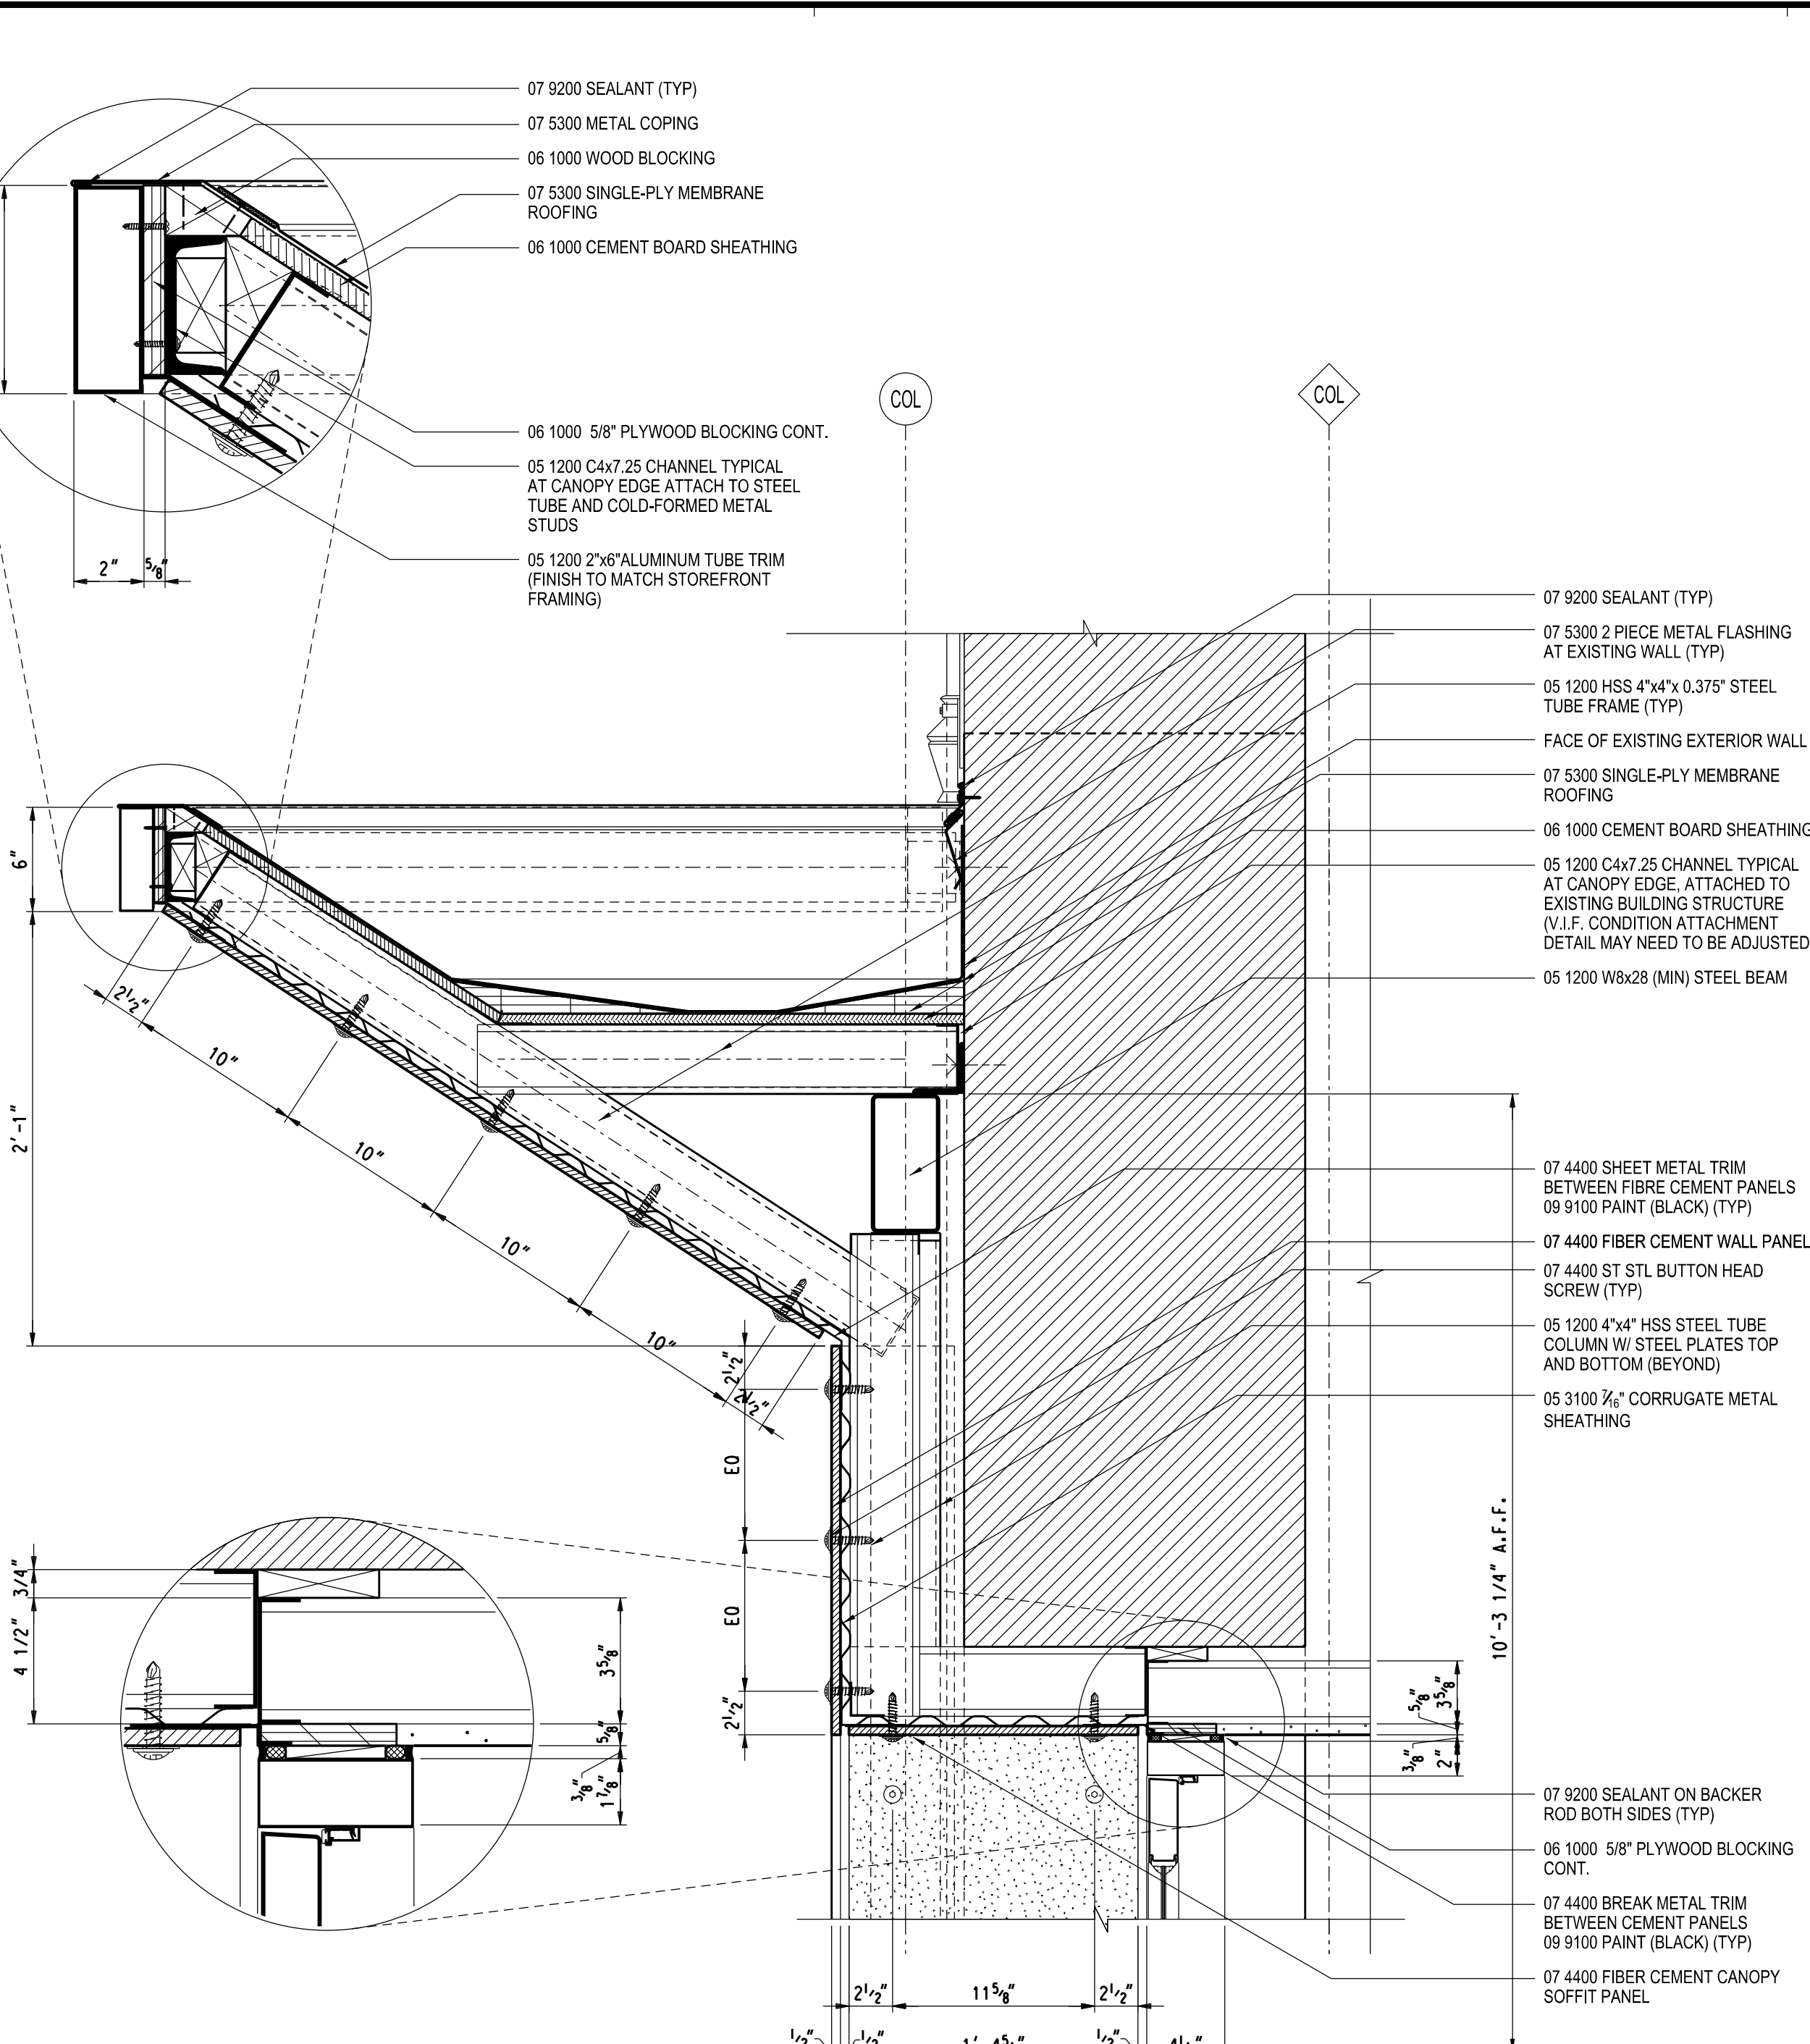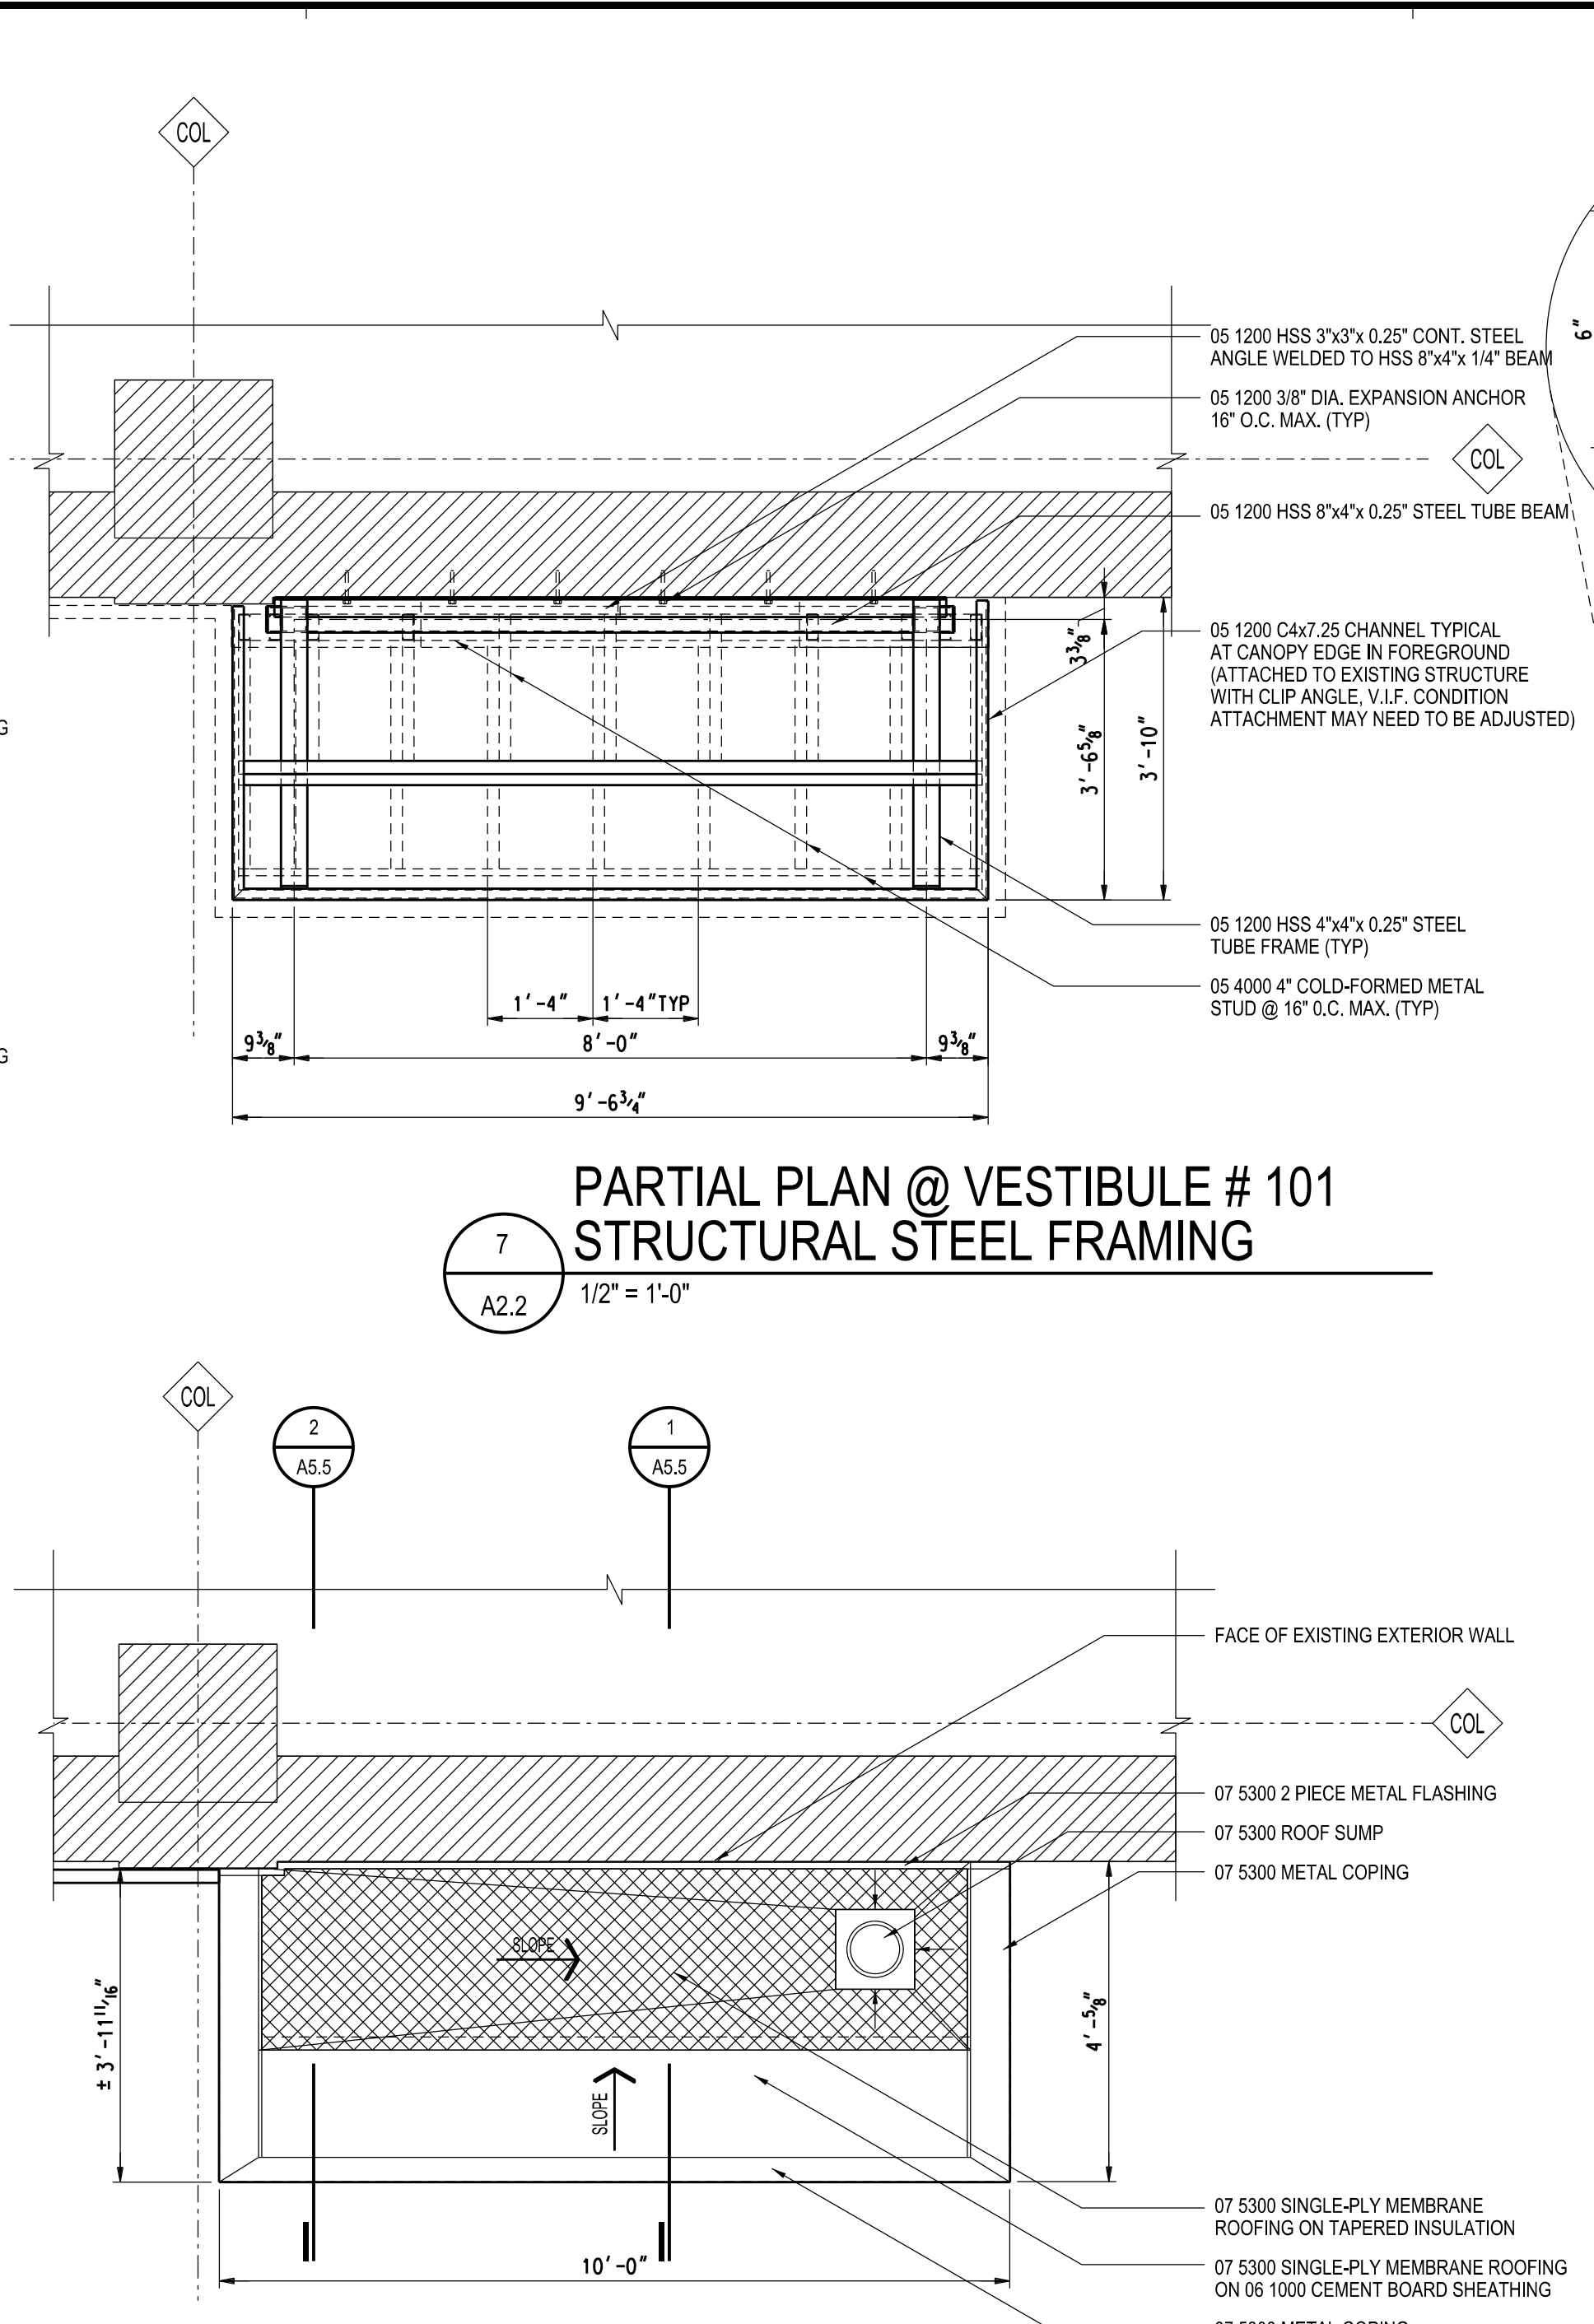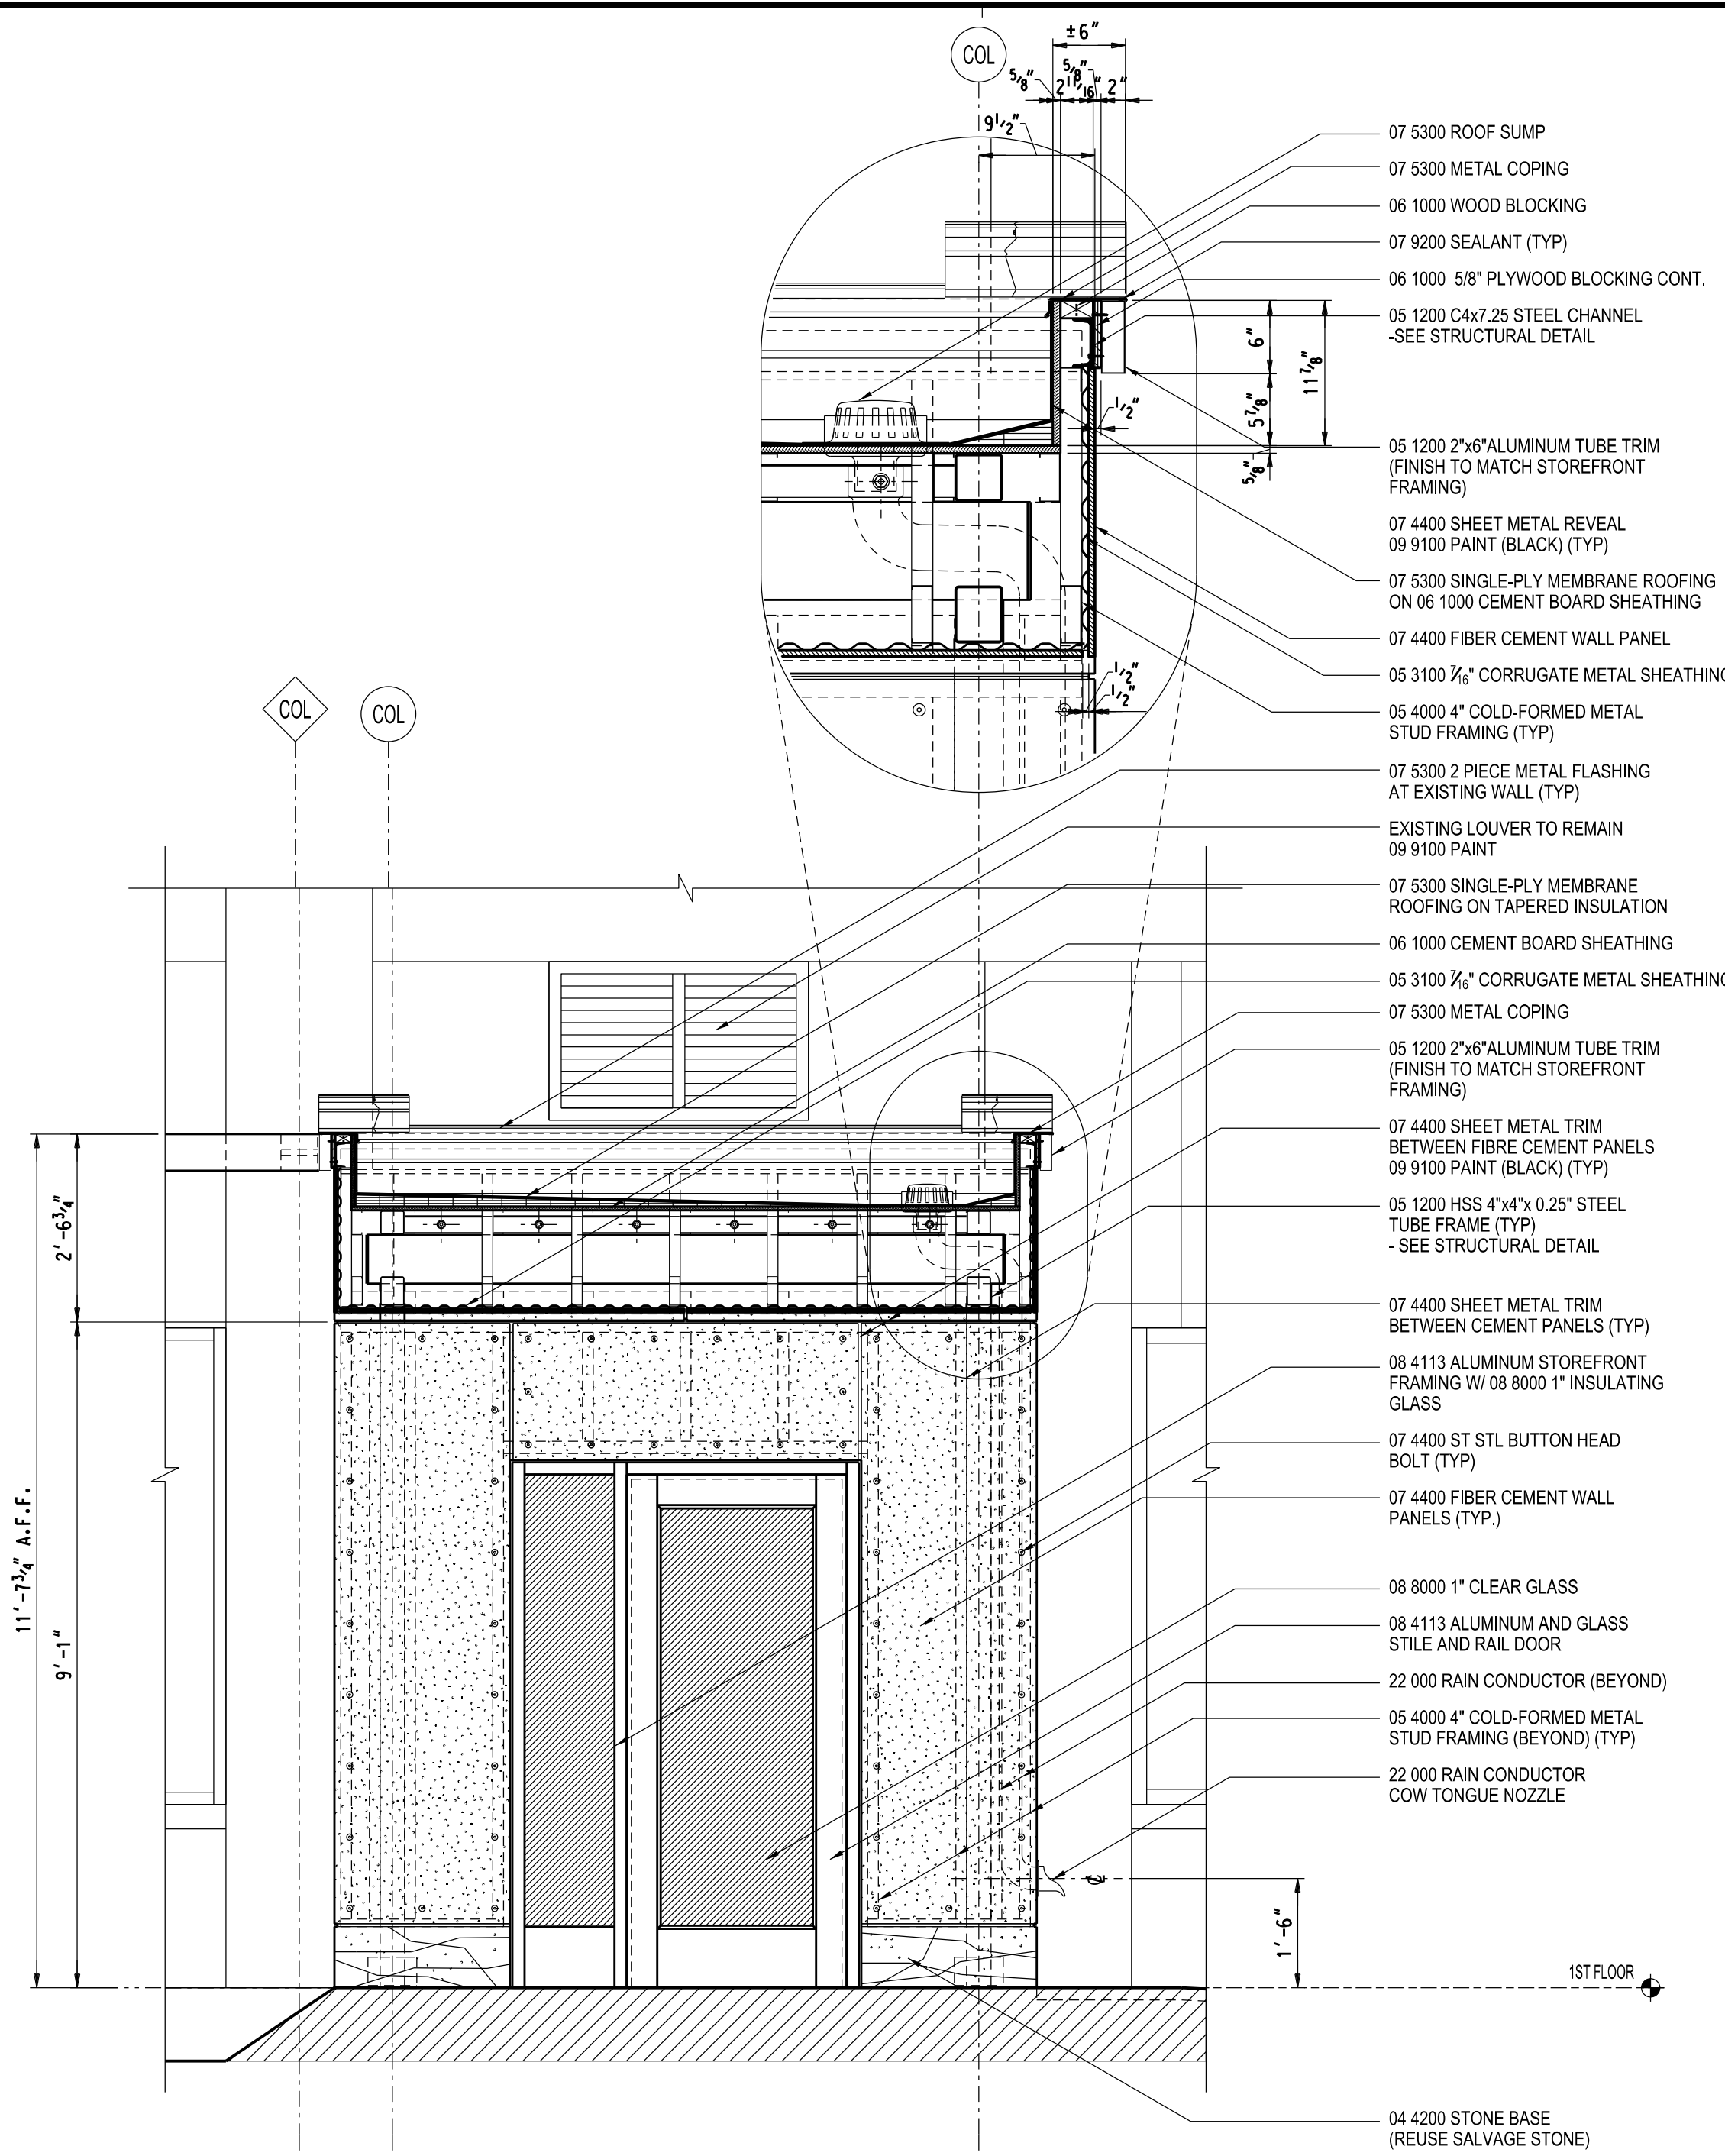

Project Administrator	D. Paone
Project Designer	K. Aalderink
Project Architect / Engineer	M. Nowakowski
Drawn By	M. Nowakowski
D.M. Review	N. LaForest
Approved	B. Sundberg
Drawing Scale	As Noted
Issued for	Issue Date
50% Owner Review	09-24-2020
Quality Management	01-22-2021
Bids	02-12-2021

Vestibule # 101 - Sections and Details