

PROJECT
**DAC - Bowling
Abbey**

241 Madison St.
Detroit, MI 48226

CONSULTANT

PROFESSIONAL SEAL



© 2021 ROSSETTI


#	DESCRIPTION	DATE
1	Basement Extension Permit	01/21/22

KEY PLAN

SHEET TITLE
Floor Plan - Basement Level

PROJECT #
2021_028

SHEET #
A-101

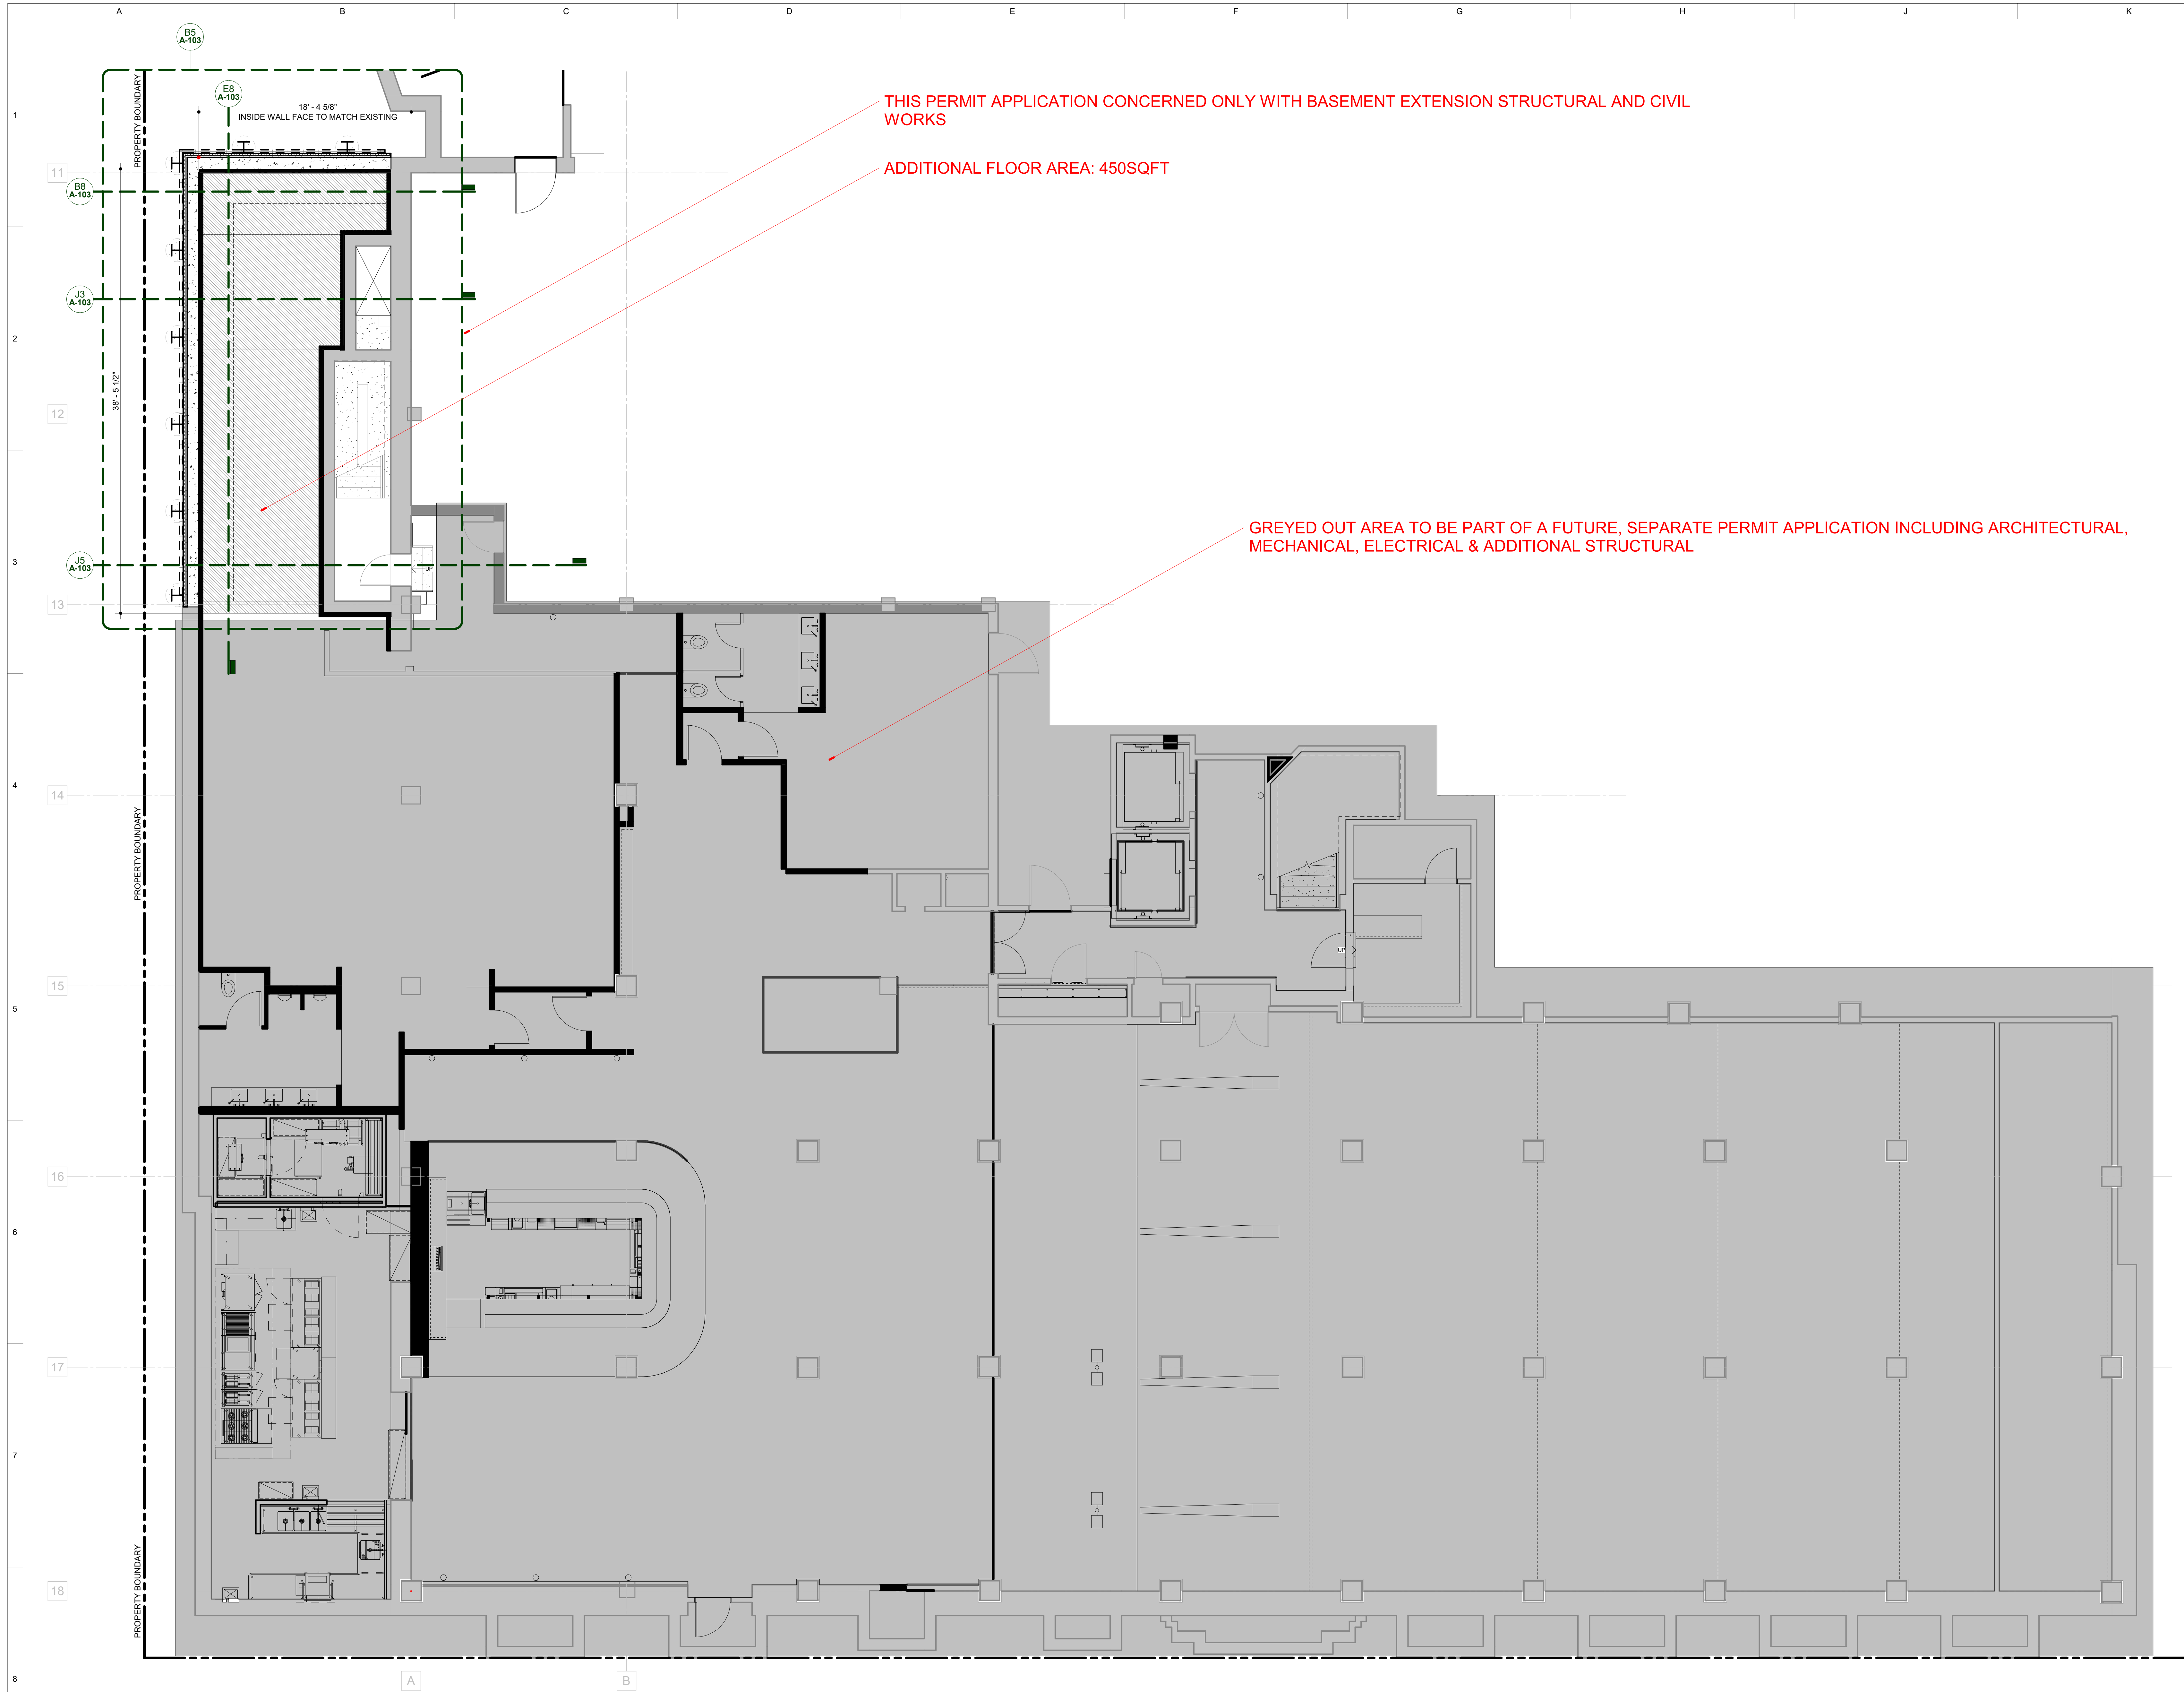

A8 Floor Plan - Basement Level
A-101 SCALE: 3/16" = 1'-0" REF: A-103

C:\ROSSETTI\Revit\Projects\2021_028_DAC\Bas_SG_schematic\FLOOR.rvt
12/12/2022 4:09:52 PM