

PROJECT  
**DAC - Bowling Abbey**

241 Madison St.  
Detroit, MI 48226

CONSULTANT

PROFESSIONAL SEAL



© 2021 ROSSETTI

#	DESCRIPTION	DATE
1	Basement Extension Permit	01/21/22


KEY PLAN

SHEET TITLE  
Detail Plans & Sections


PROJECT #  
2021\_028

SHEET #

**A-103**

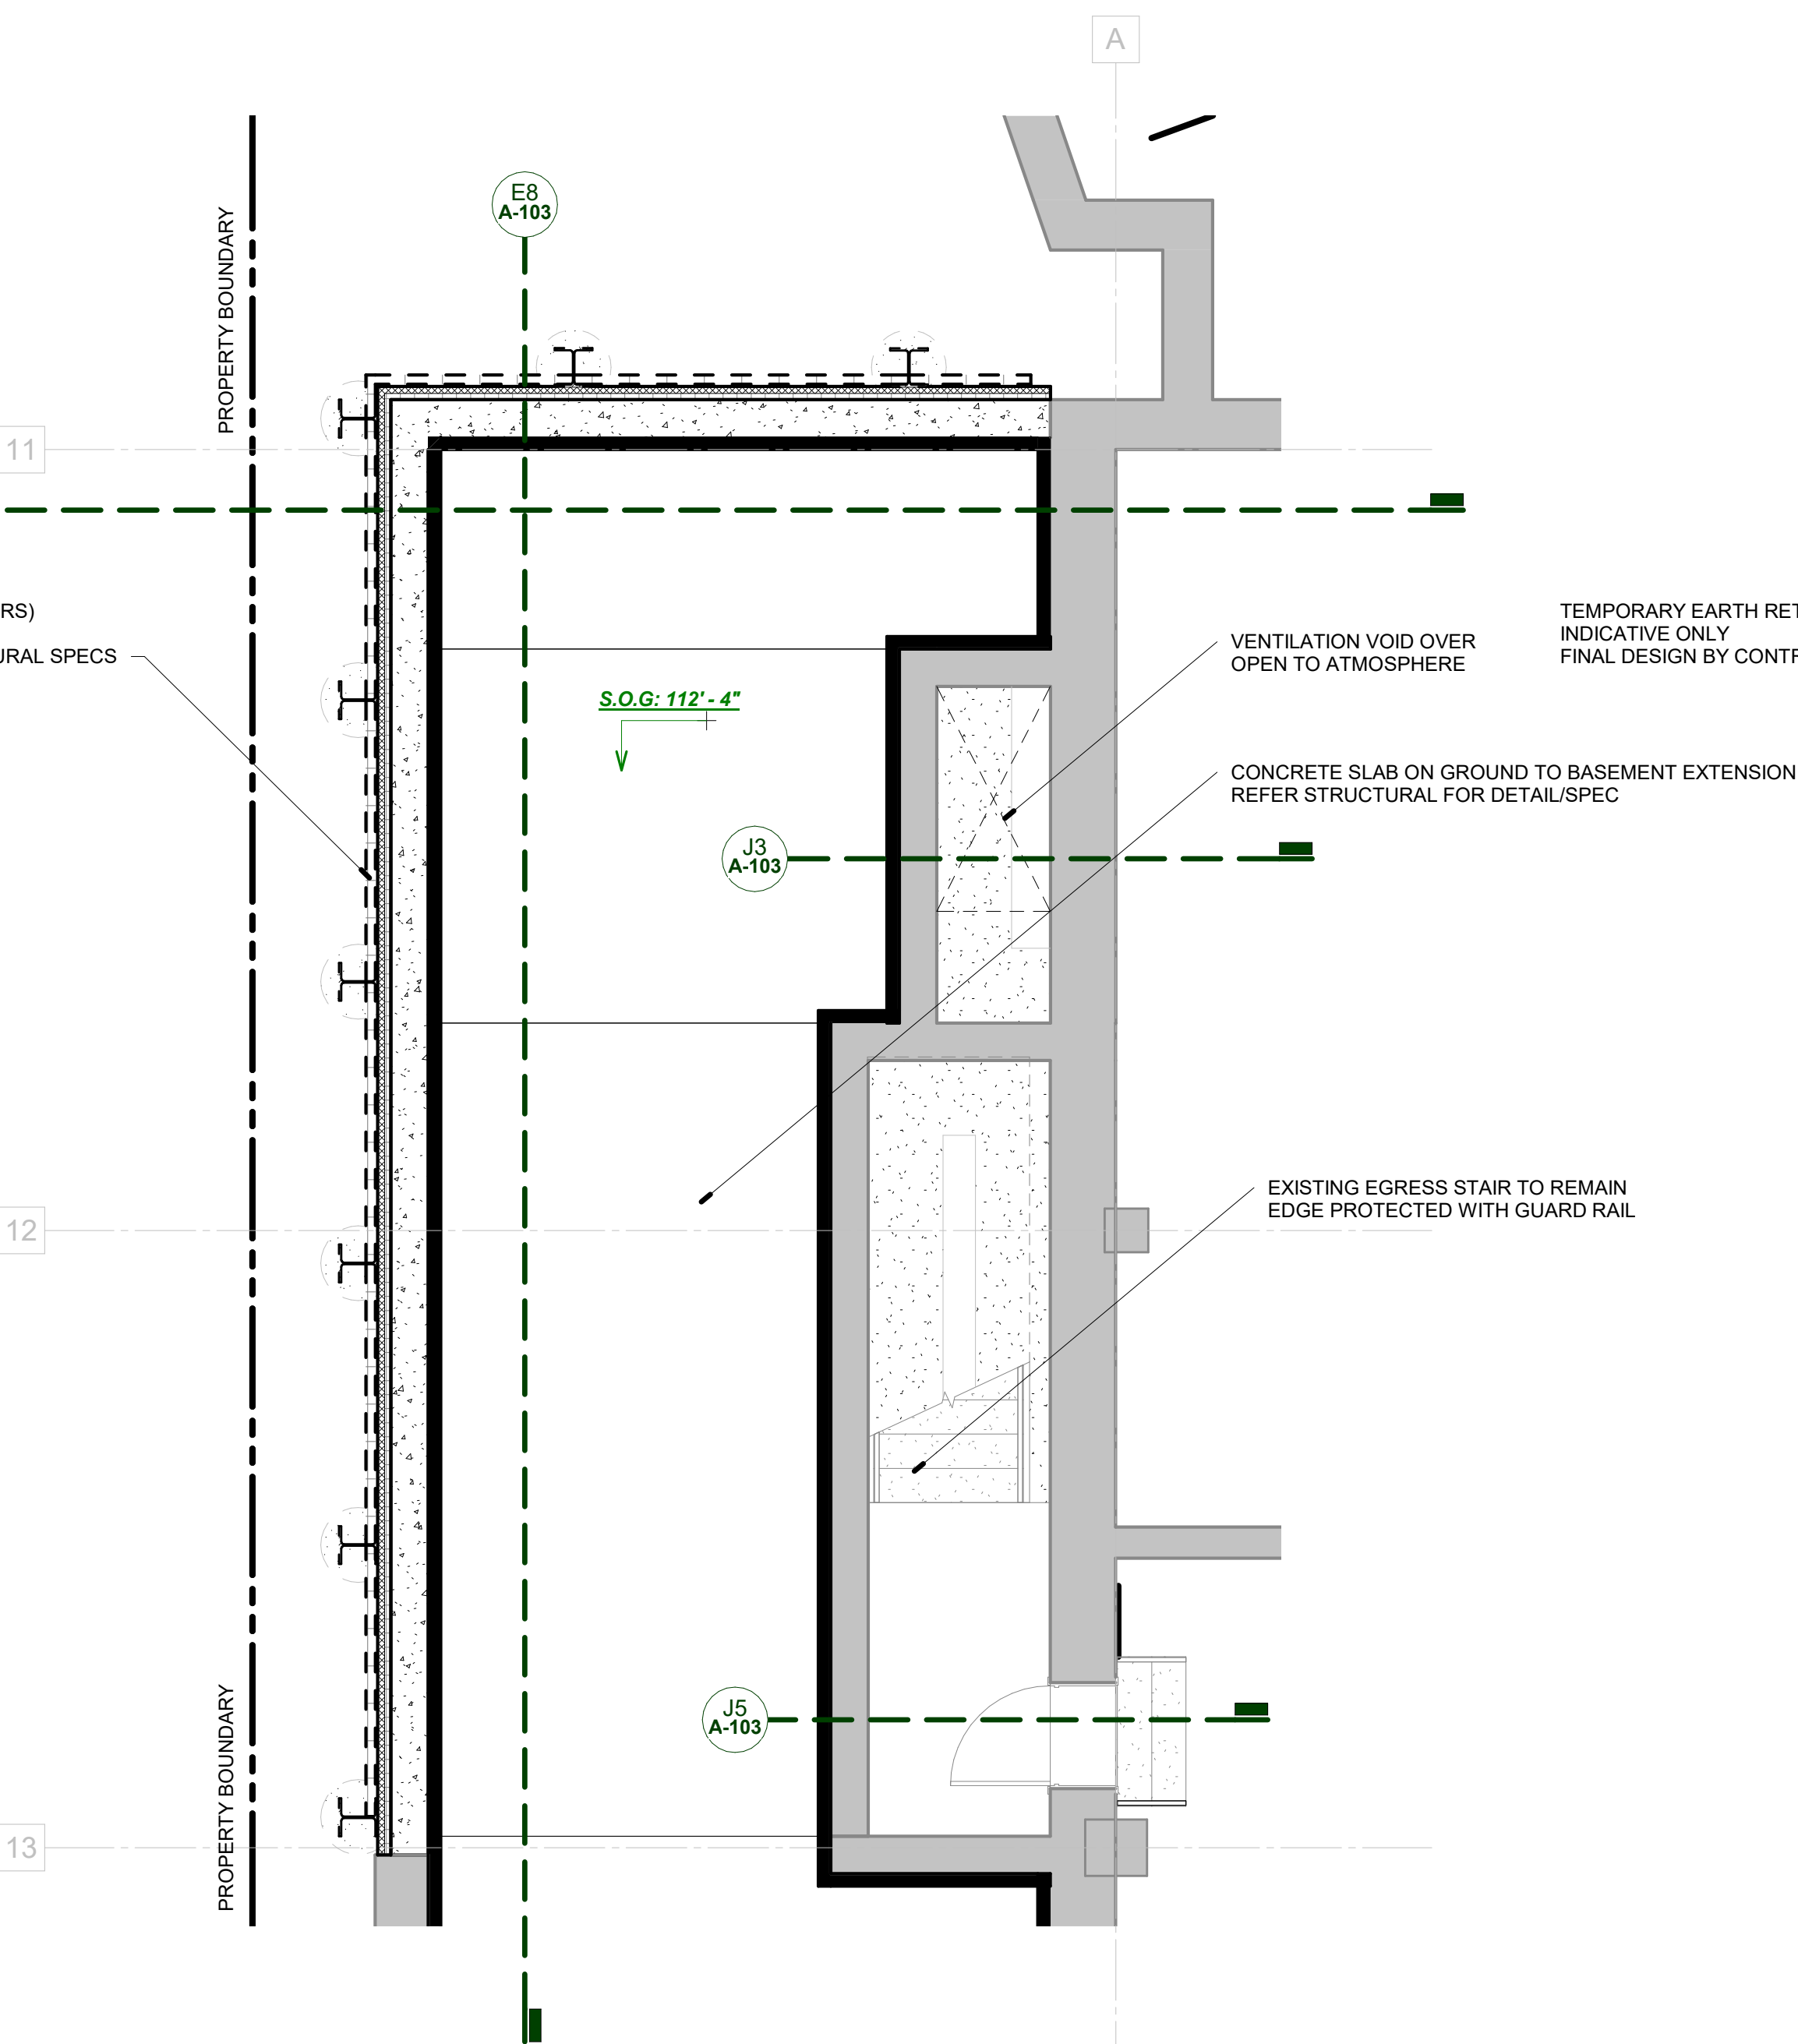


**B5** Floor Plan - Basement Level - Vault Extension  
A-103 SCALE: 1/4" = 1'-0" REF: A-101


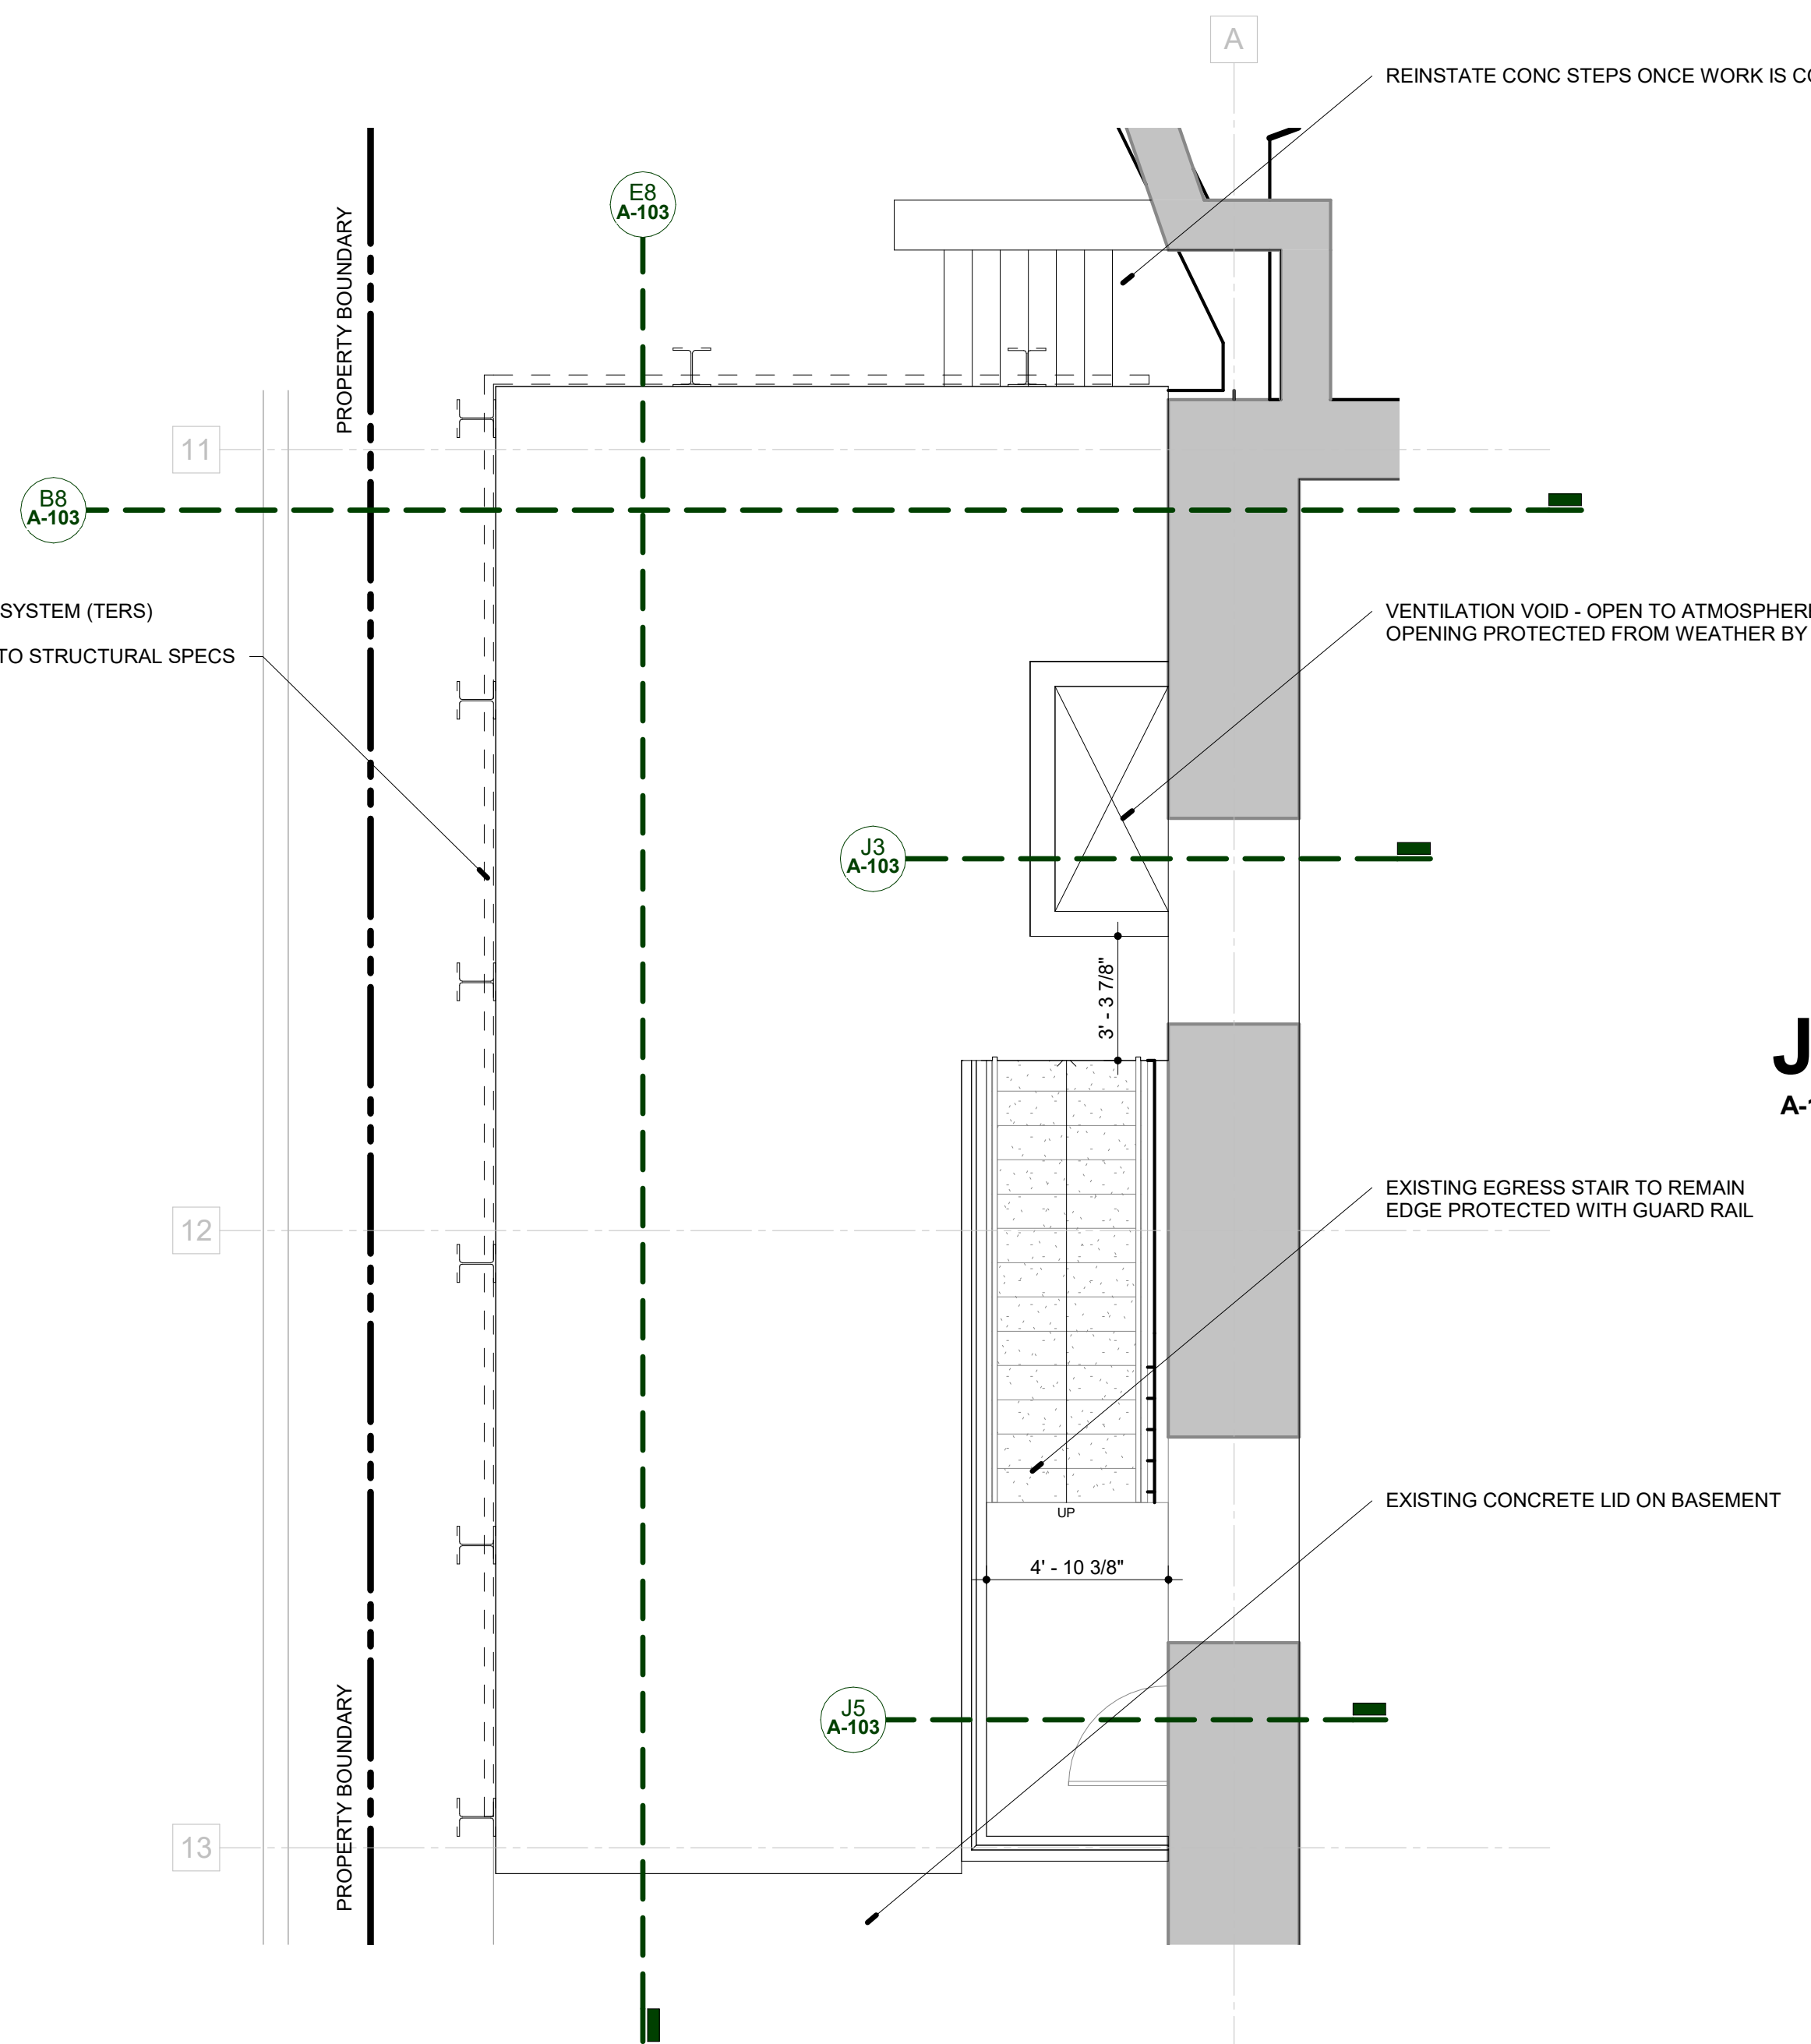


**E5** Floor Plan - Street Level - Vault Extension  
A-103 SCALE: 1/4" = 1'-0" REF: A-102


**J3** Basement Extension - East-West Section - ventilation void  
A-103 SCALE: 1/4" = 1'-0" REF: A-101

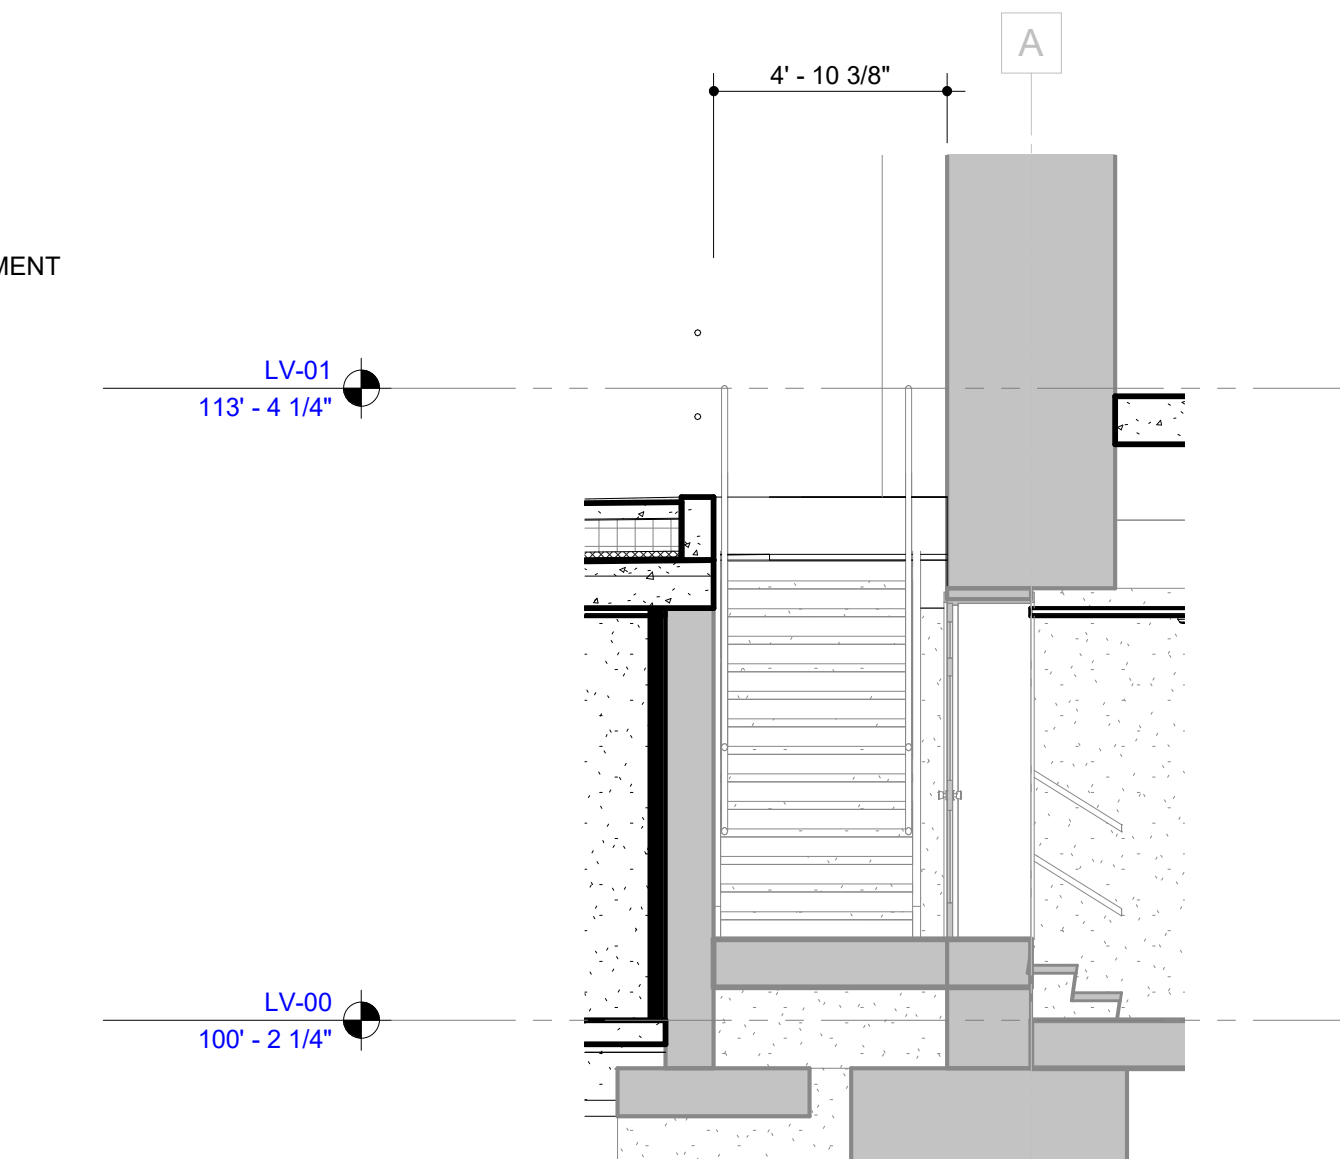

**J5** Basement Extension - East-West Section - stair void  
A-103 SCALE: 1/4" = 1'-0" REF: A-101

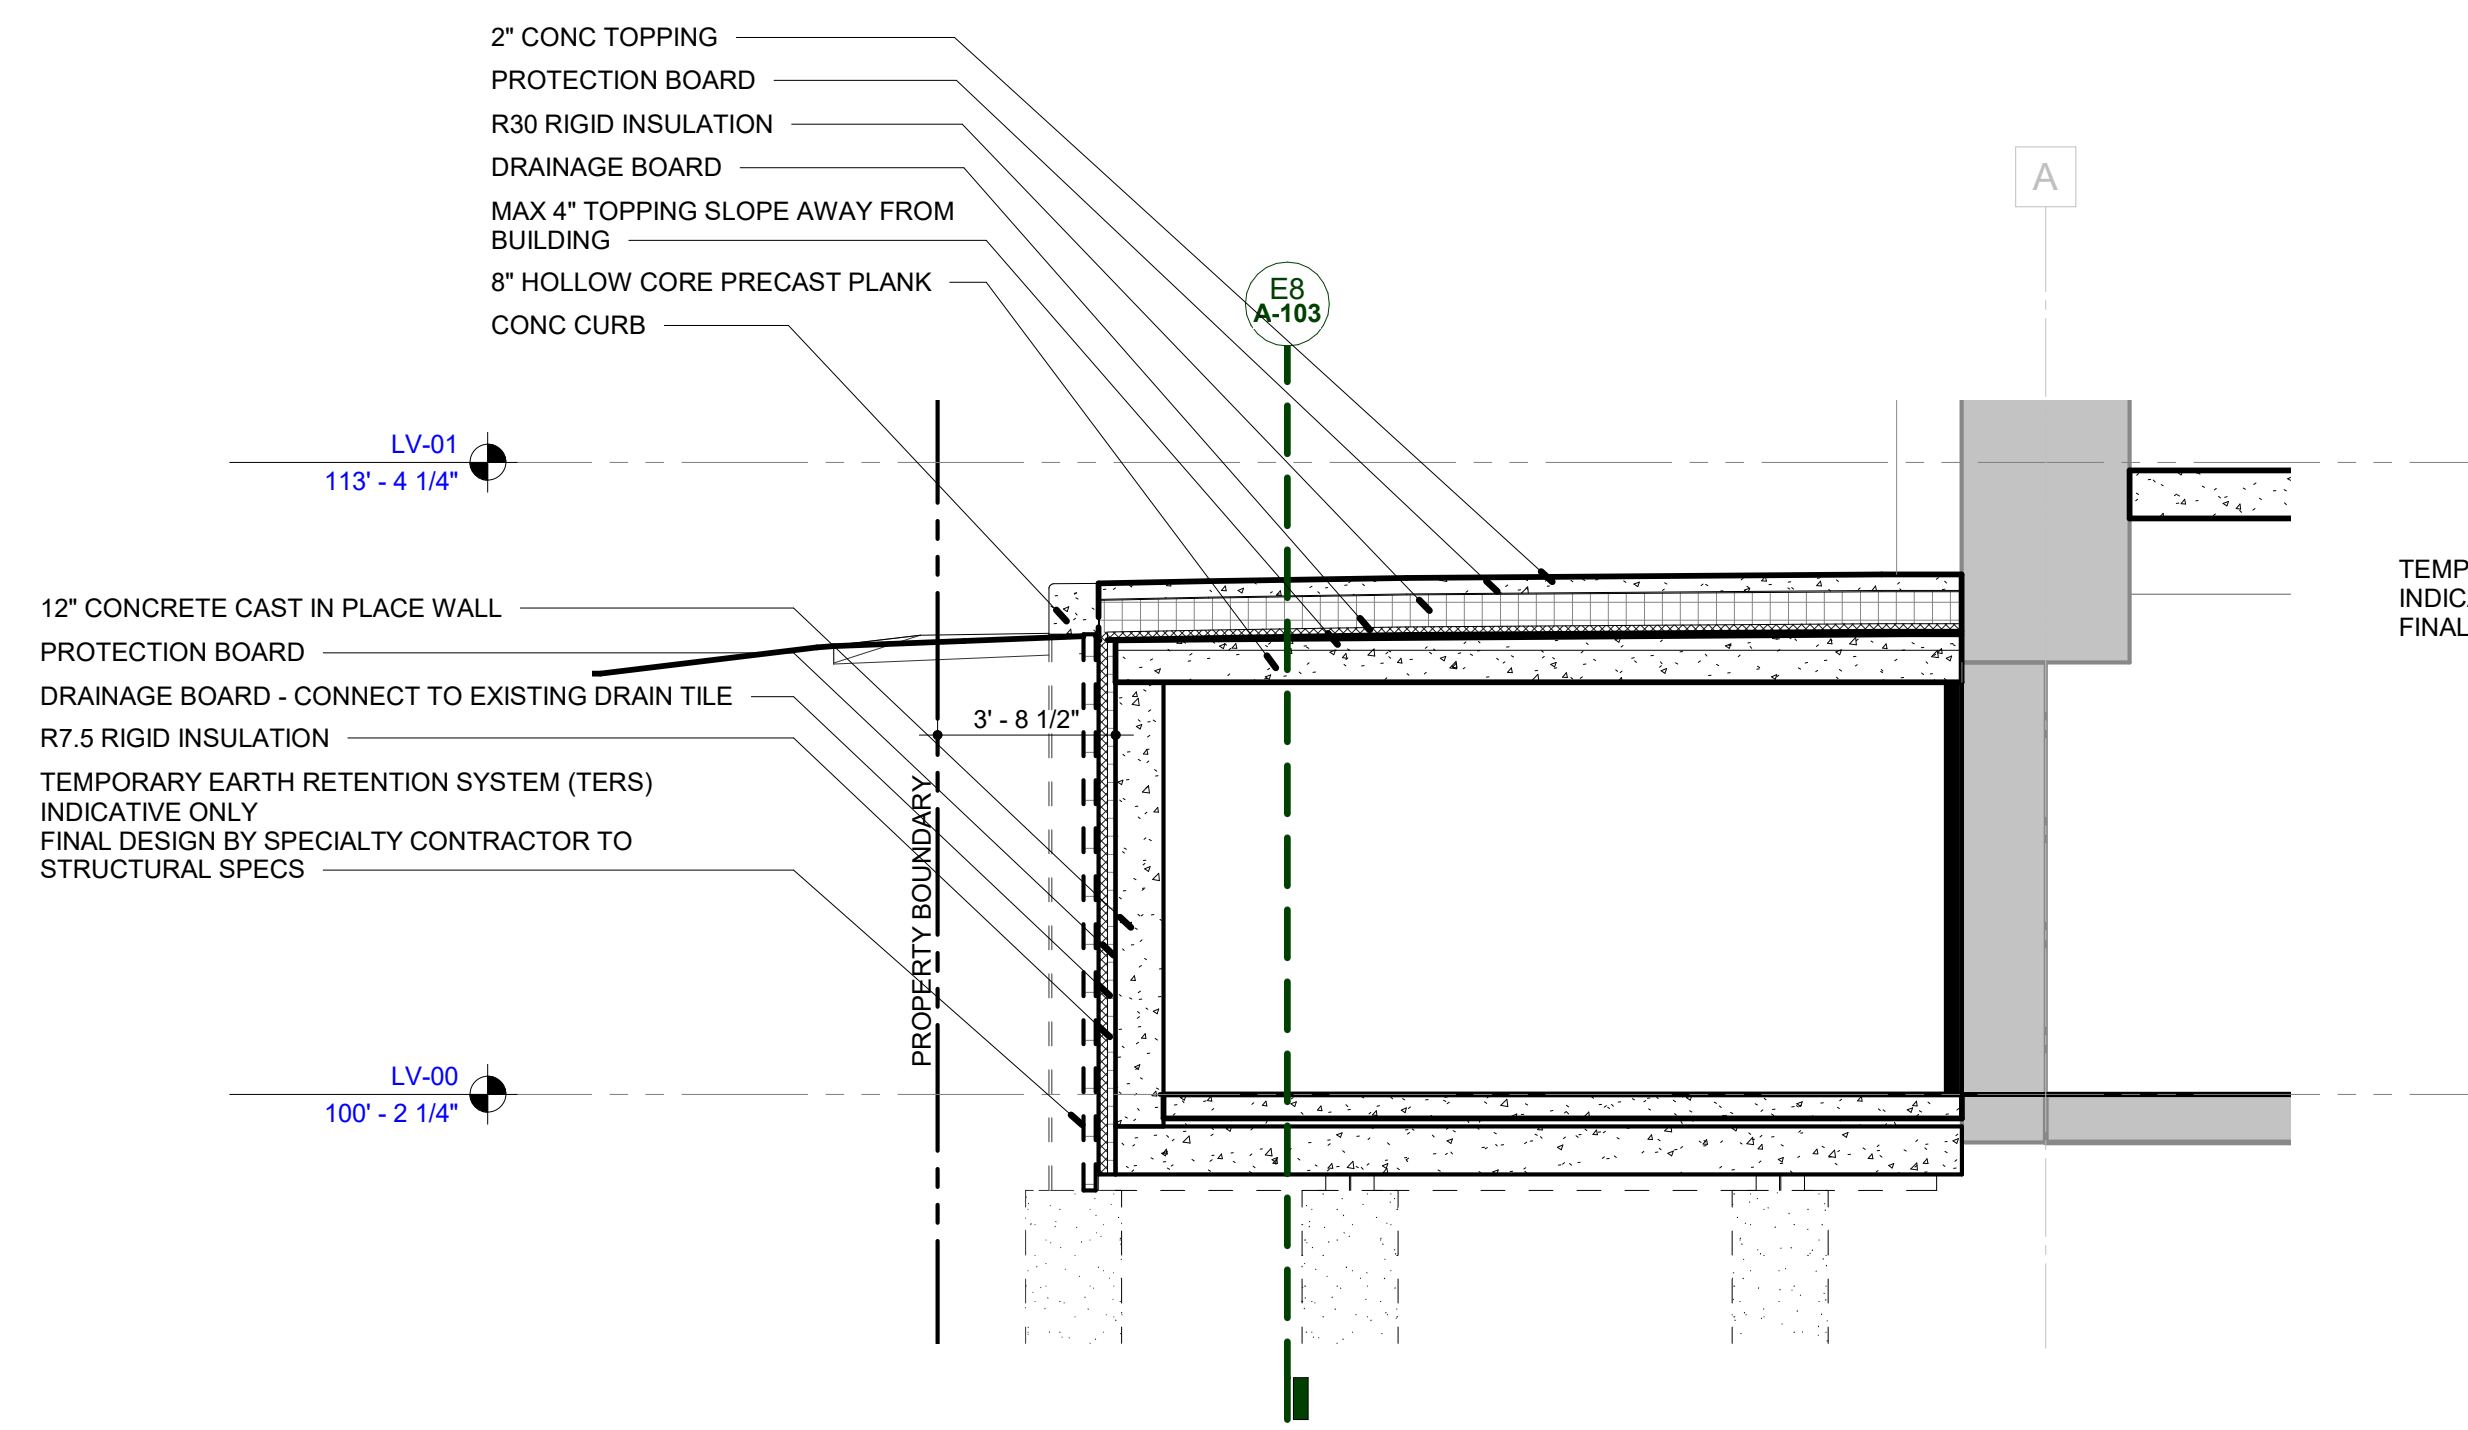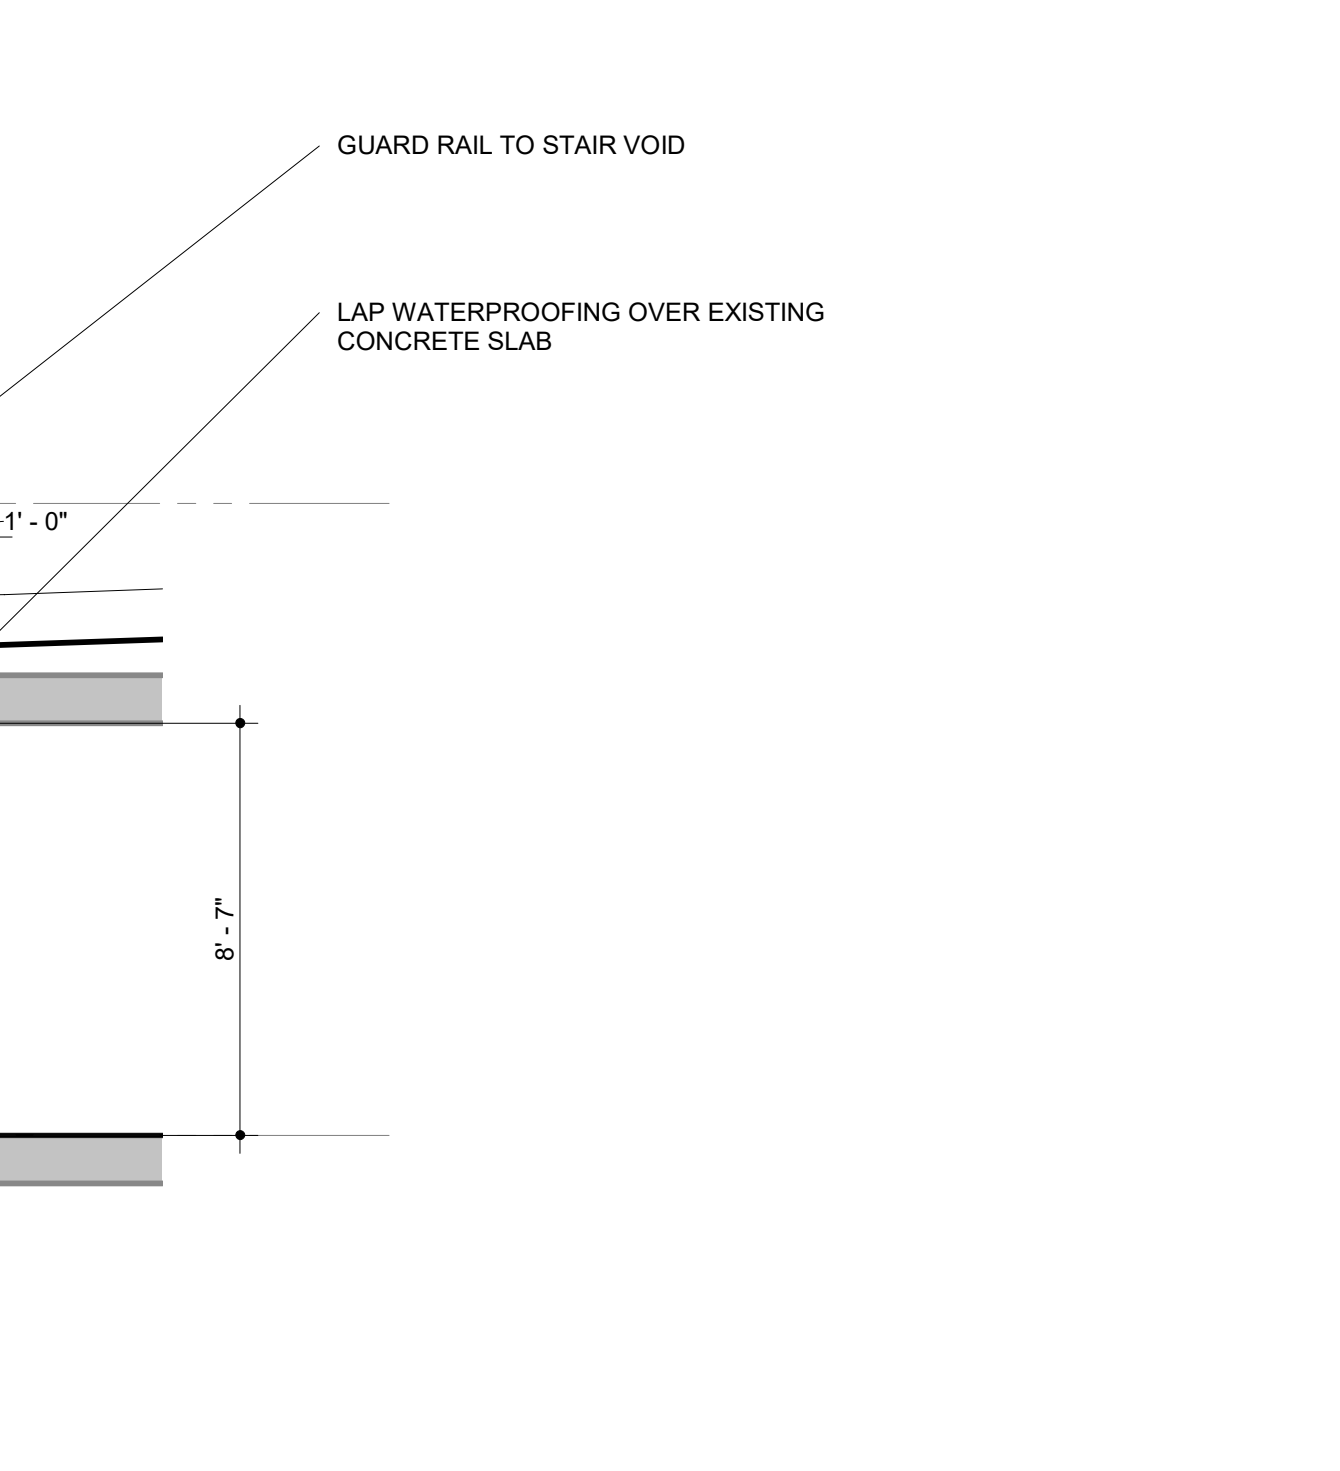

**B8** Basement Extension - East-West Section - typical  
A-103 SCALE: 1/4" = 1'-0" REF: A-101

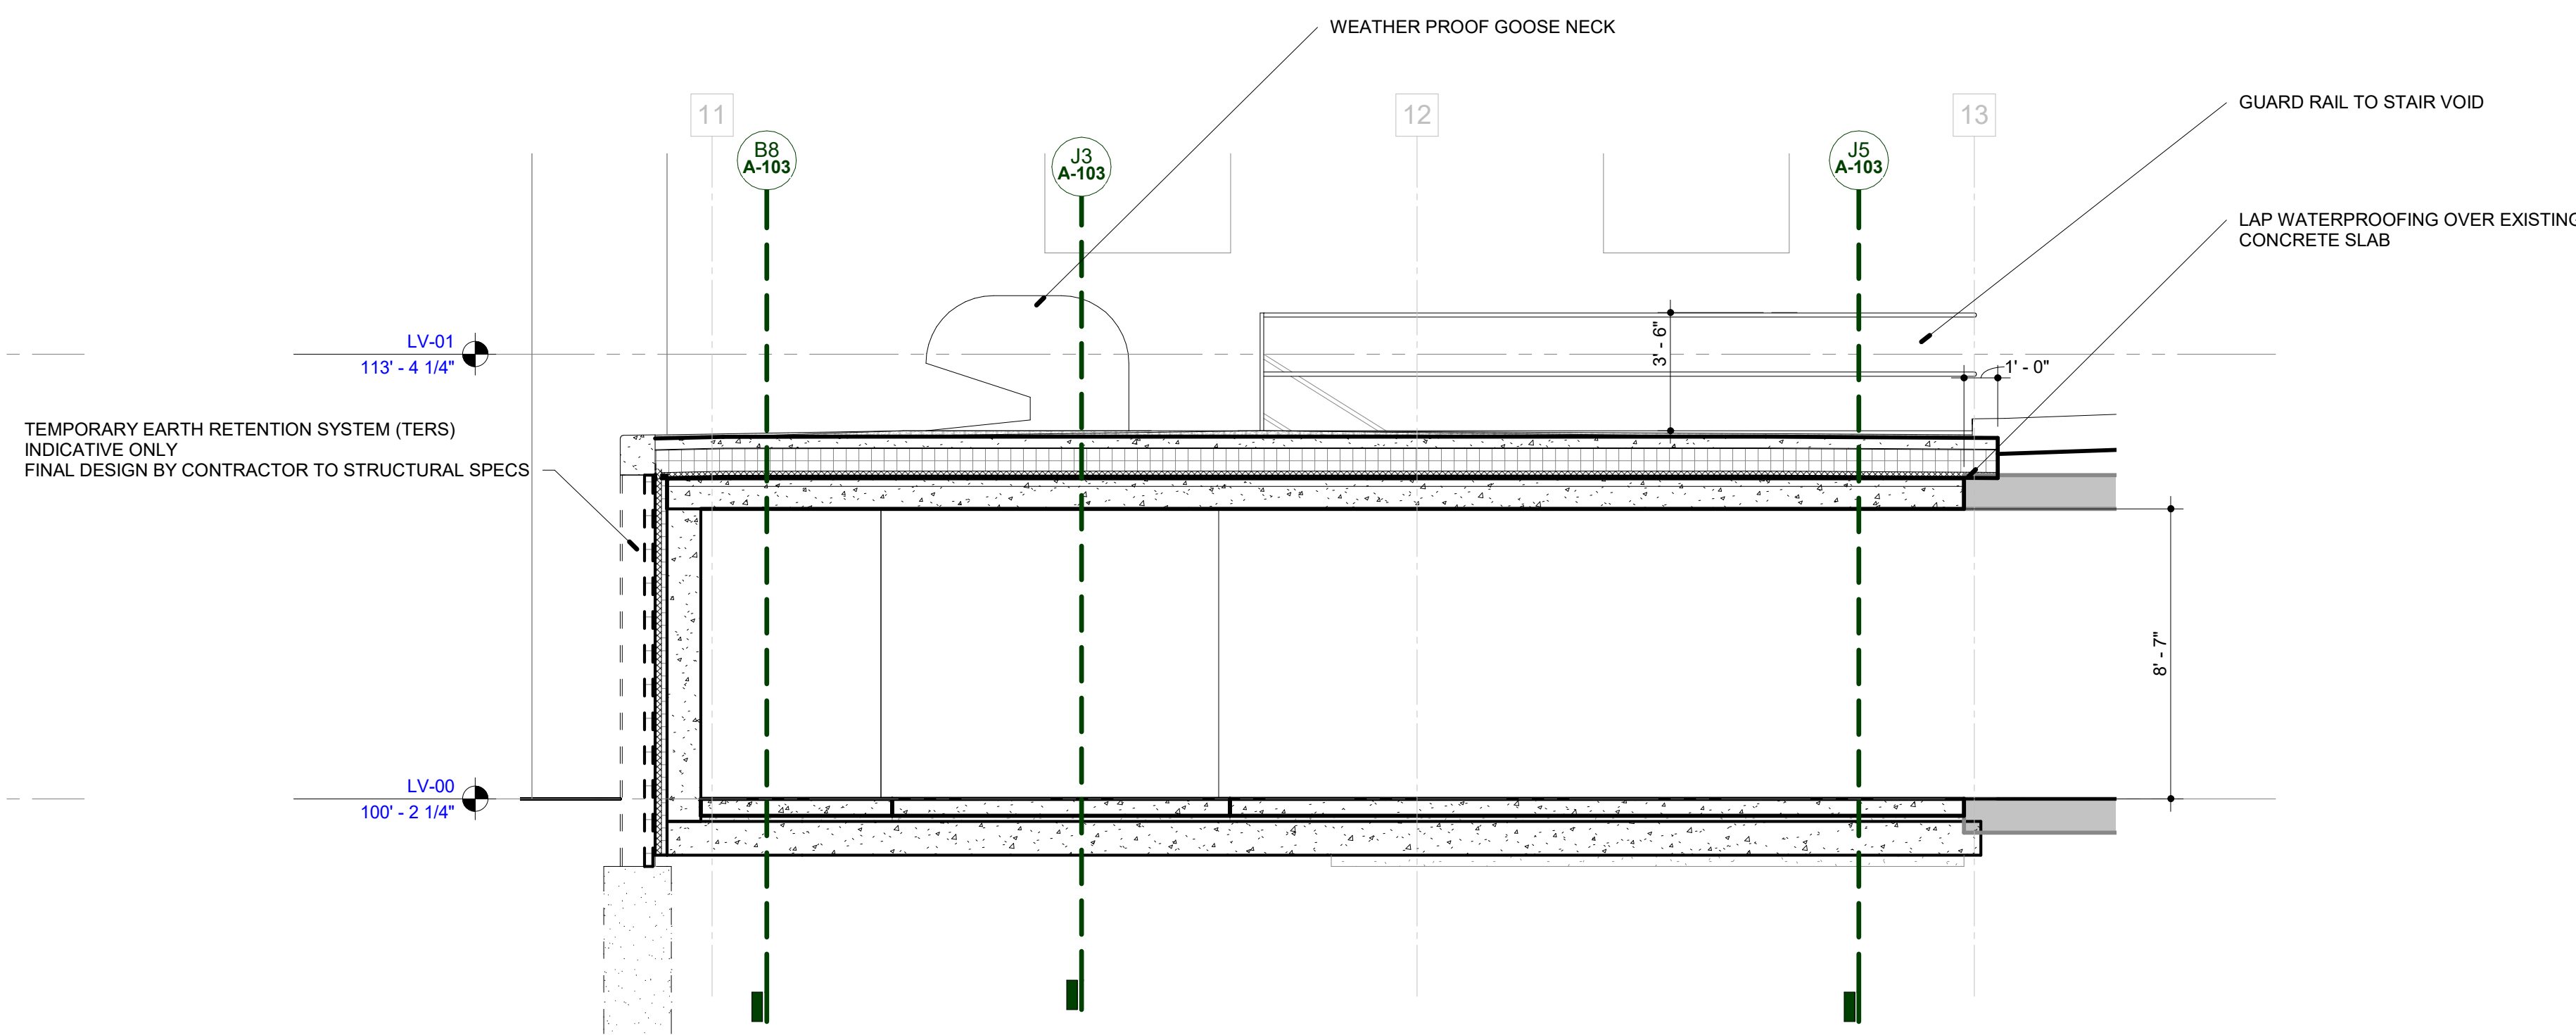

**E8** Basement Extension - North-South Section  
A-103 SCALE: 1/4" = 1'-0" REF: A-101

Scale: 1/16" = 1'-0"

C:\ROSSETTI\Revit\Projects\2021\_028.DAC\Bas\_SG\_sgnandZ\FB8.rvt 12/12/2022 4:09:52 PM