
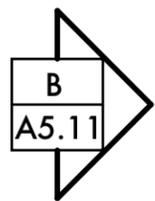


KEYED NOTES:

- 1 NEW WOOD WINDOW
MANUFACTURER: MARVIN
EXTERIOR: BRONZE CLAD
INTERIOR: STAINED PINE, LEATHER STAIN
- 2 NEW MASONRY WALL
4" FACE BRICK
1" AIR SPACE
1/2" INSULATED VAPOR BARRIER
2 X 6 WOOD STUD WALL, R-19
FIBERGLASS BATT INSULATION
5/8" GYPSUM BOARD, PAINTED
- 3 POURED IN PLACE CONCRETE STEPS
MAXIMUM 12" TREAD
MAXIMUM 7" RISER
- 4 WOOD DOOR W/ FULL LITE GLASS,
INSULATED
EXTERIOR: BRONZE CLAD SASH
INTERIOR: STAINED PINE, LEATHER STAIN
MANUFACTURER: MARVIN
- 5 EXISTING CONCRETE PORCH SLAB TO
REMAIN
- 6 EXISTING MASONRY PIER TO REMAIN

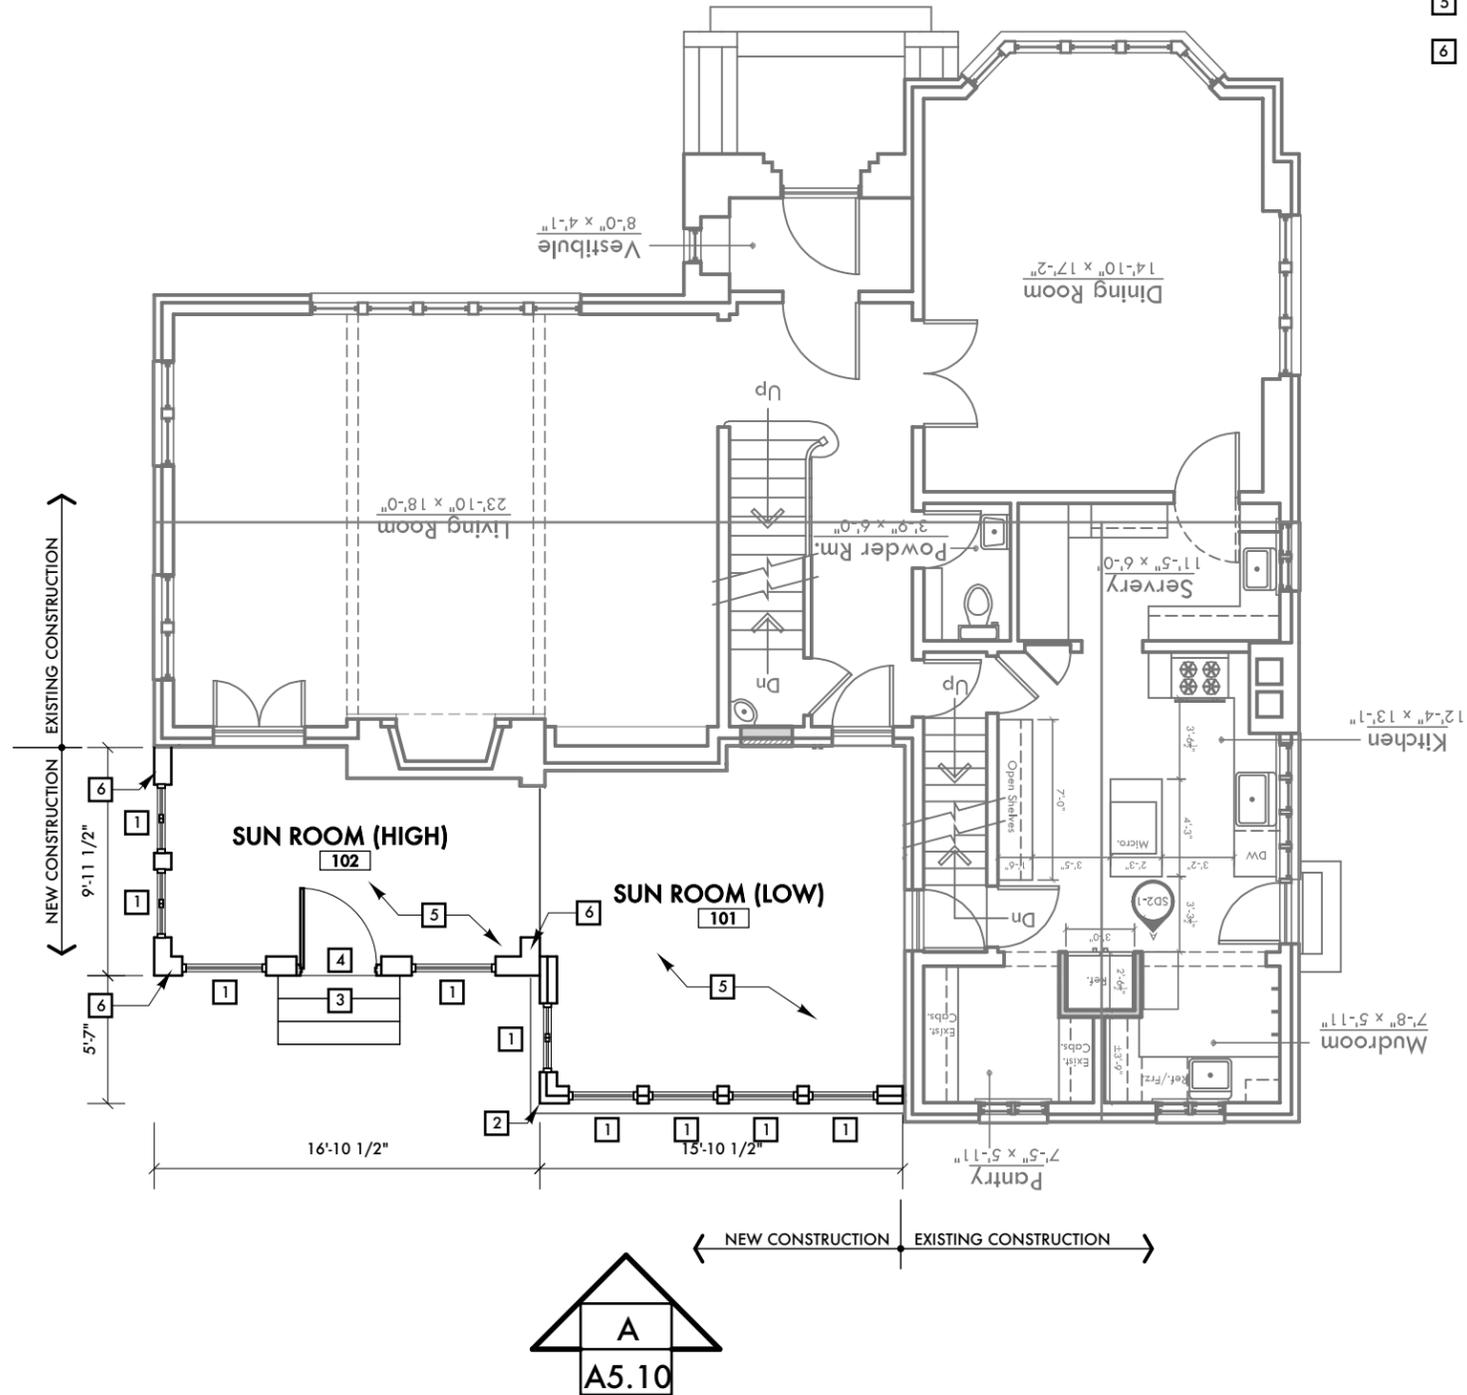

07/14/22	Historic Commission
07/05/22	Historic Commission
06/06/22	Historic Commission
05/31/22	Historic Commission
08/21/21	Client Review
05/11/21	Client Review
Date:	Issued For:

**Zachary/Van Buren
Residence**
Detroit, Michigan

studiozONE : DETROIT

architectural | urban | interior
DESIGN

350 Madison Avenue
4th Floor
Detroit, Michigan 48226
313 549 2790 [p]
gab@ware-house.com
www.studiozonedetroit.com

Project Number: 17-09
Sheet Title:
1st FLOOR PLAN
Sheet Number:
A3.11
© 2021 studiozONE, llc