



SOUTHWEST ELEVATION @ NO SCALE



SOUTH ELEVATION @ NO SCALE




SOUTHEAST ELEVATION @ NO SCALE


SKETCH DESIGN GROUP

ICS

INDIGOSHORES CONSULTANT SERVICES

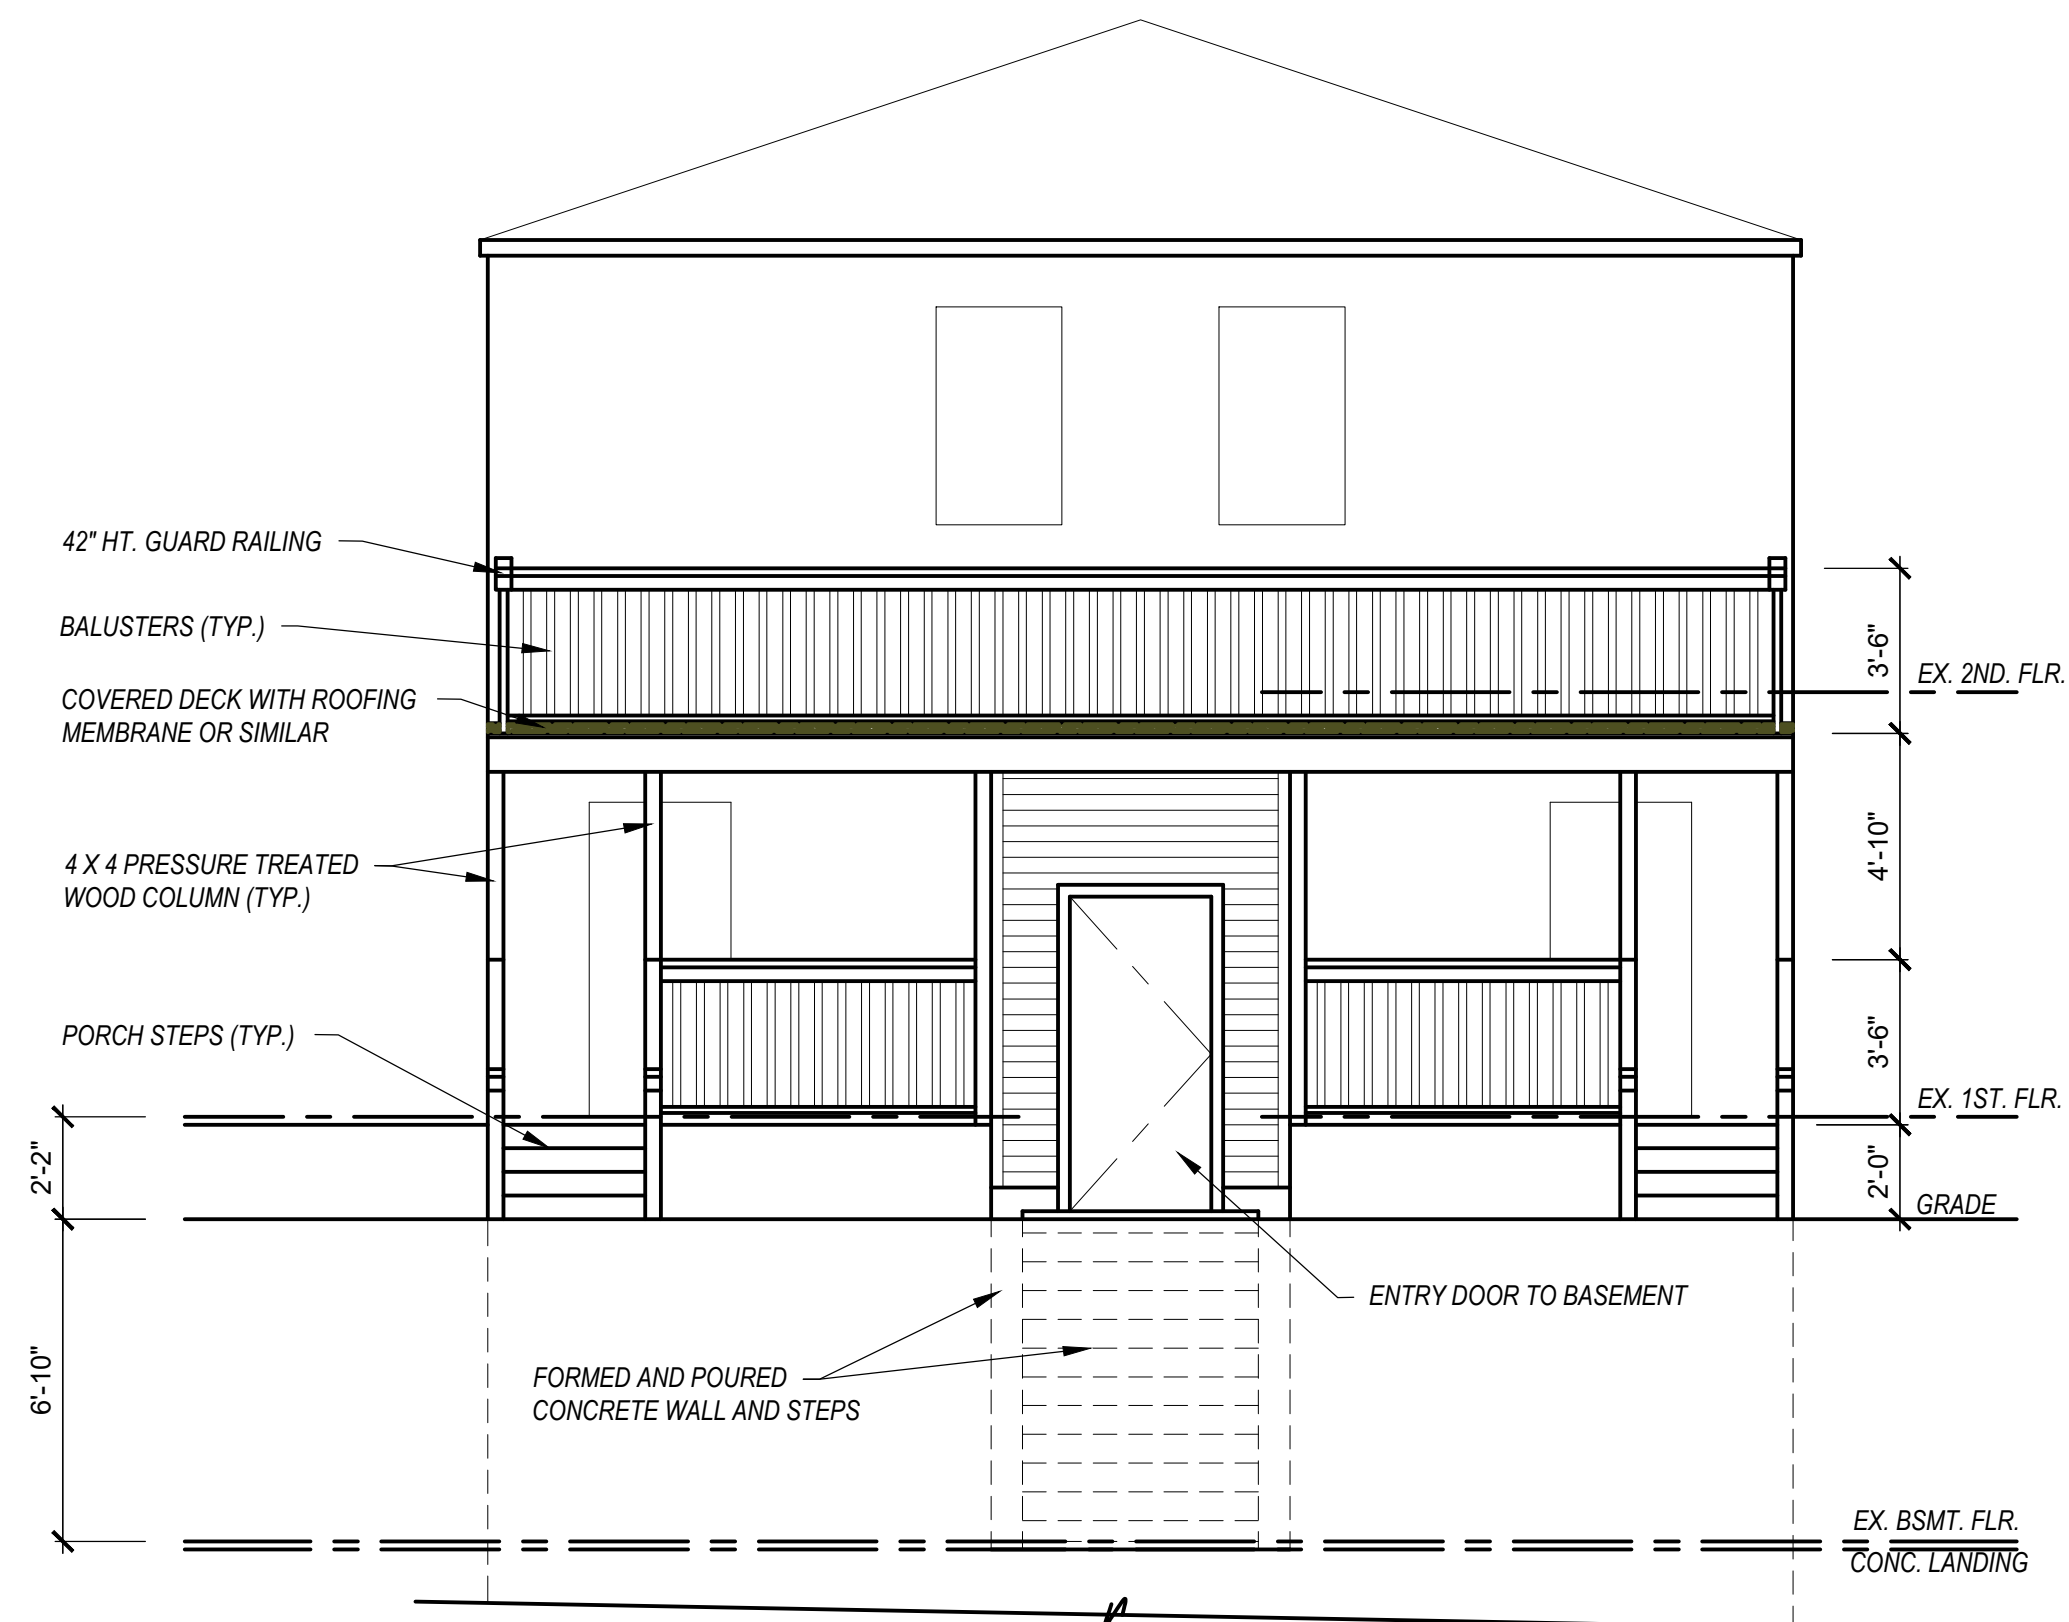

NORTH ELEVATION @ 1/4" = 1'-0"

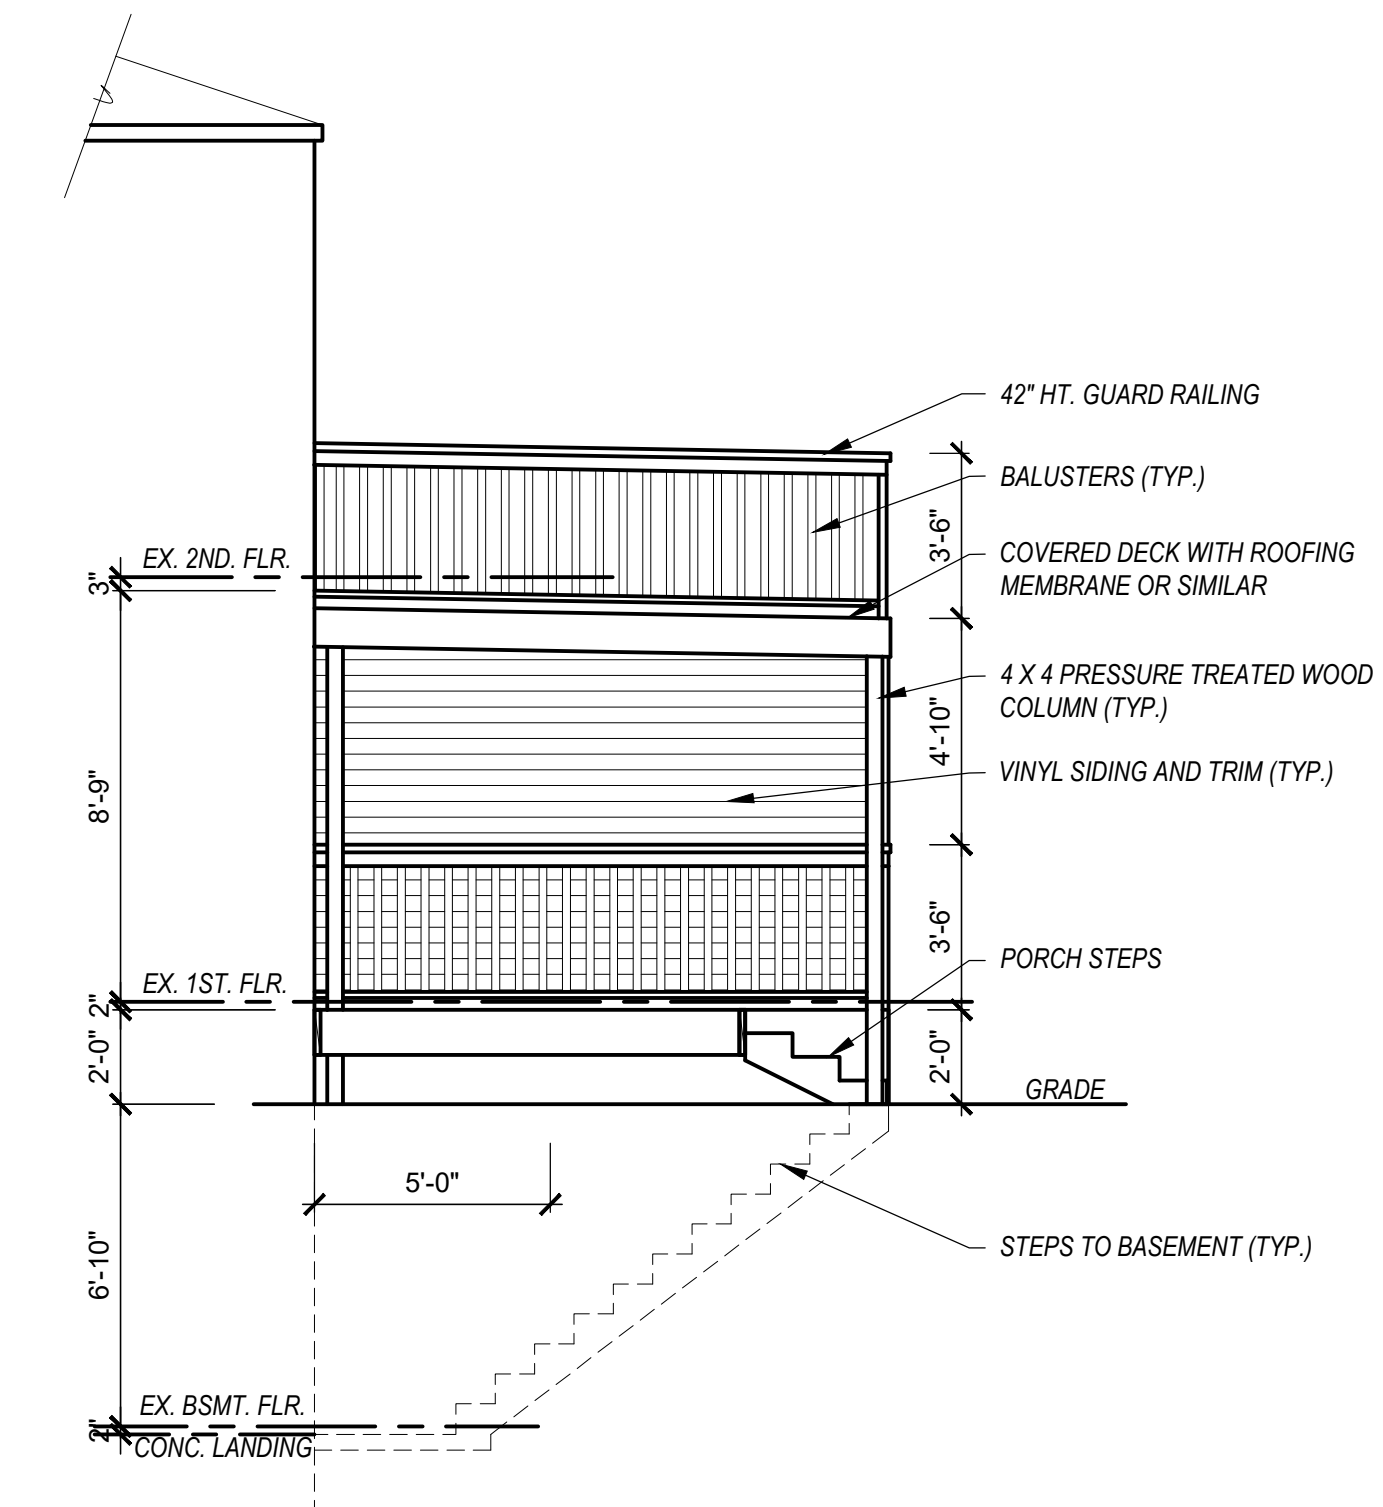


PARTIAL EAST ELEVATION @ 1/4" = 1'-0"
(SIMILAR @ WEST ELEVATION)

**ALTERATION LEVEL 2
RENOVATION PLANS FOR
269 WATSON STREET
DETROIT, MI**

DRAWN BY: D. ALLEN

CHK BY: I. THOMPSON

DATE: 07/20/22

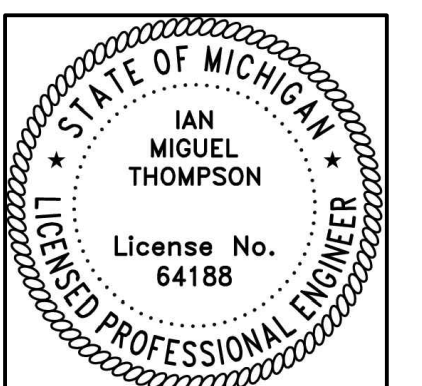

A102

PROJECT #221345