


**PRELIMINARY NOT FOR CONSTRUCTION**

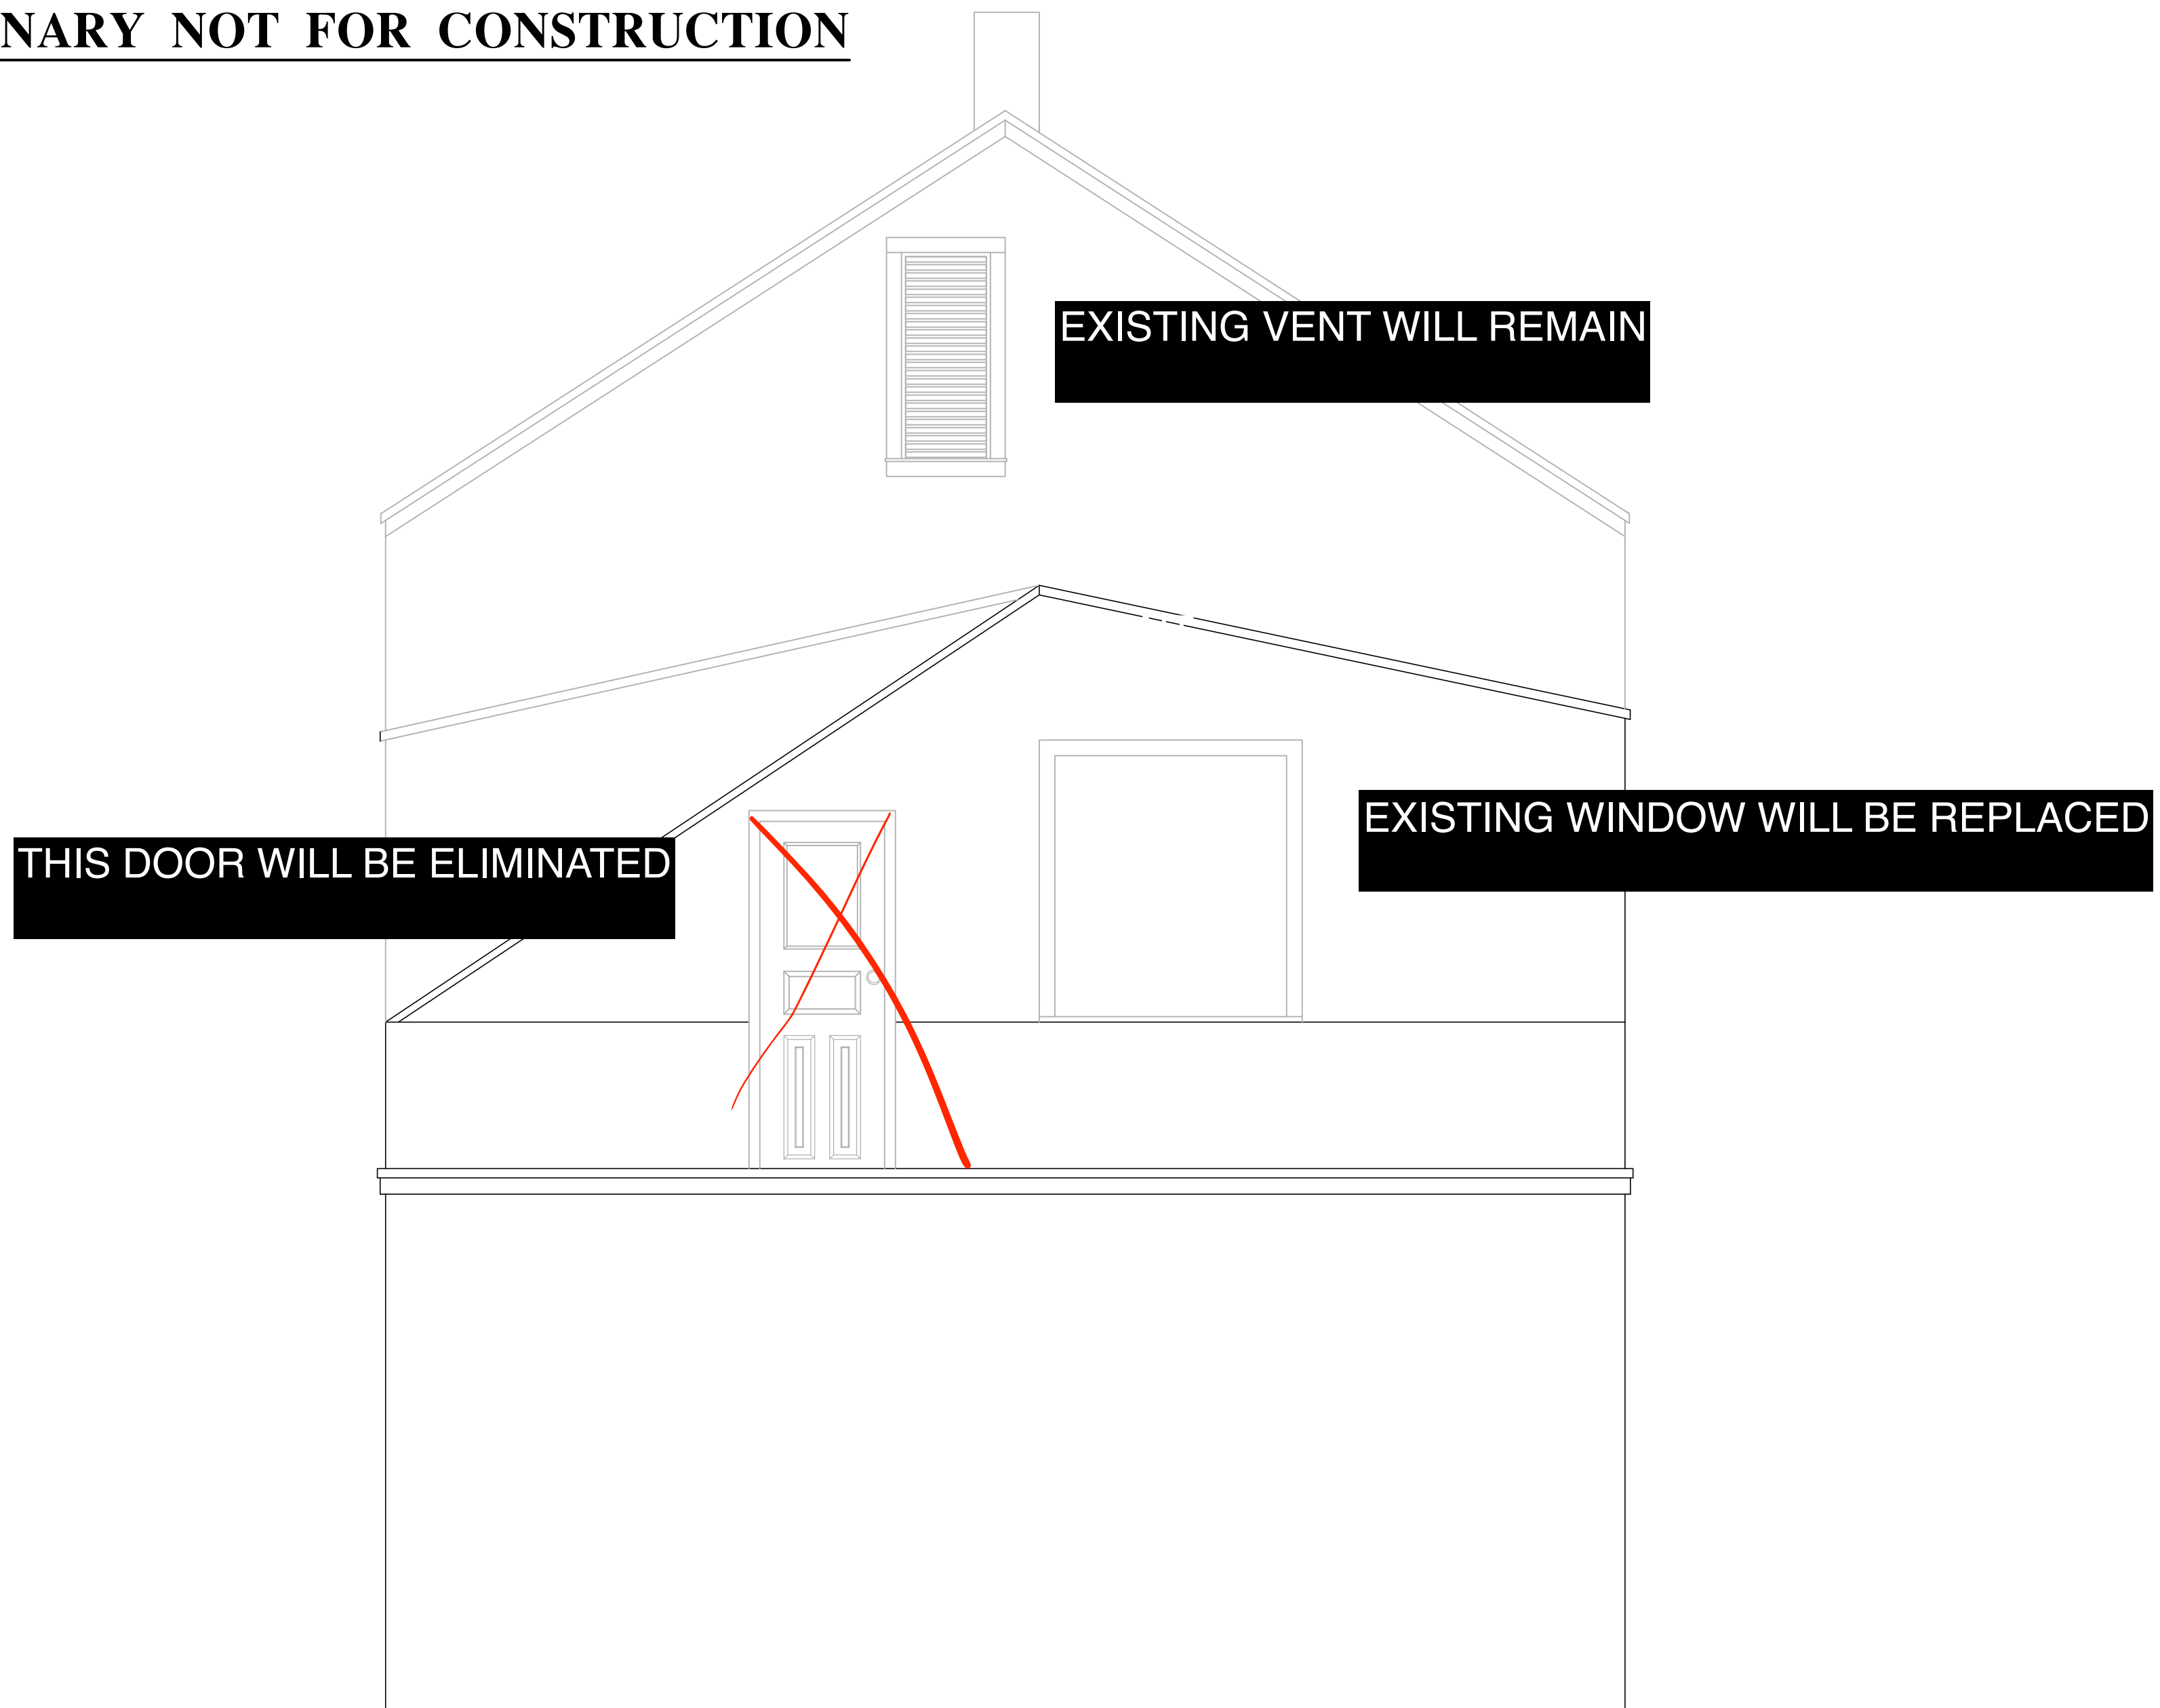

JR ARCHITECTURAL  
DESIGN SERVICES, LLC.  
16766 GREENLAWN ST  
DETROIT, MI 48221  
(410)-302-8414

AUTHOR CLAIMS ALL COPYRIGHT  
PROTECTIONS

PROJECT:  
**1556 BAGLEY  
ROOF**  
1556 BAGLEY ST.  
DETROIT, MI  
48216

DESIGNER  
JR ARCHITECTURAL DESIGN  
SERVICES, LLC.  
16766 Greenlawn St.  
Detroit, MI 48221  
(410)-302-8414

ARCHITECT OF RECORD

CONTRACTOR

LICENSE:

NOTES:  
\_\_\_\_\_  
\_\_\_\_\_  
\_\_\_\_\_  
\_\_\_\_\_  
\_\_\_\_\_

DRAWING TITLE:

DRAWN:  
CHECKED:

SHEET No.

**A3**

NORTHWEST ELEVATION  
SCALE: 1/2" = 1'-0"

