


**Campau Building - Bar  
New Metal Canopy - North Elevation**

SCALE: 1/2" = 1' - 0"

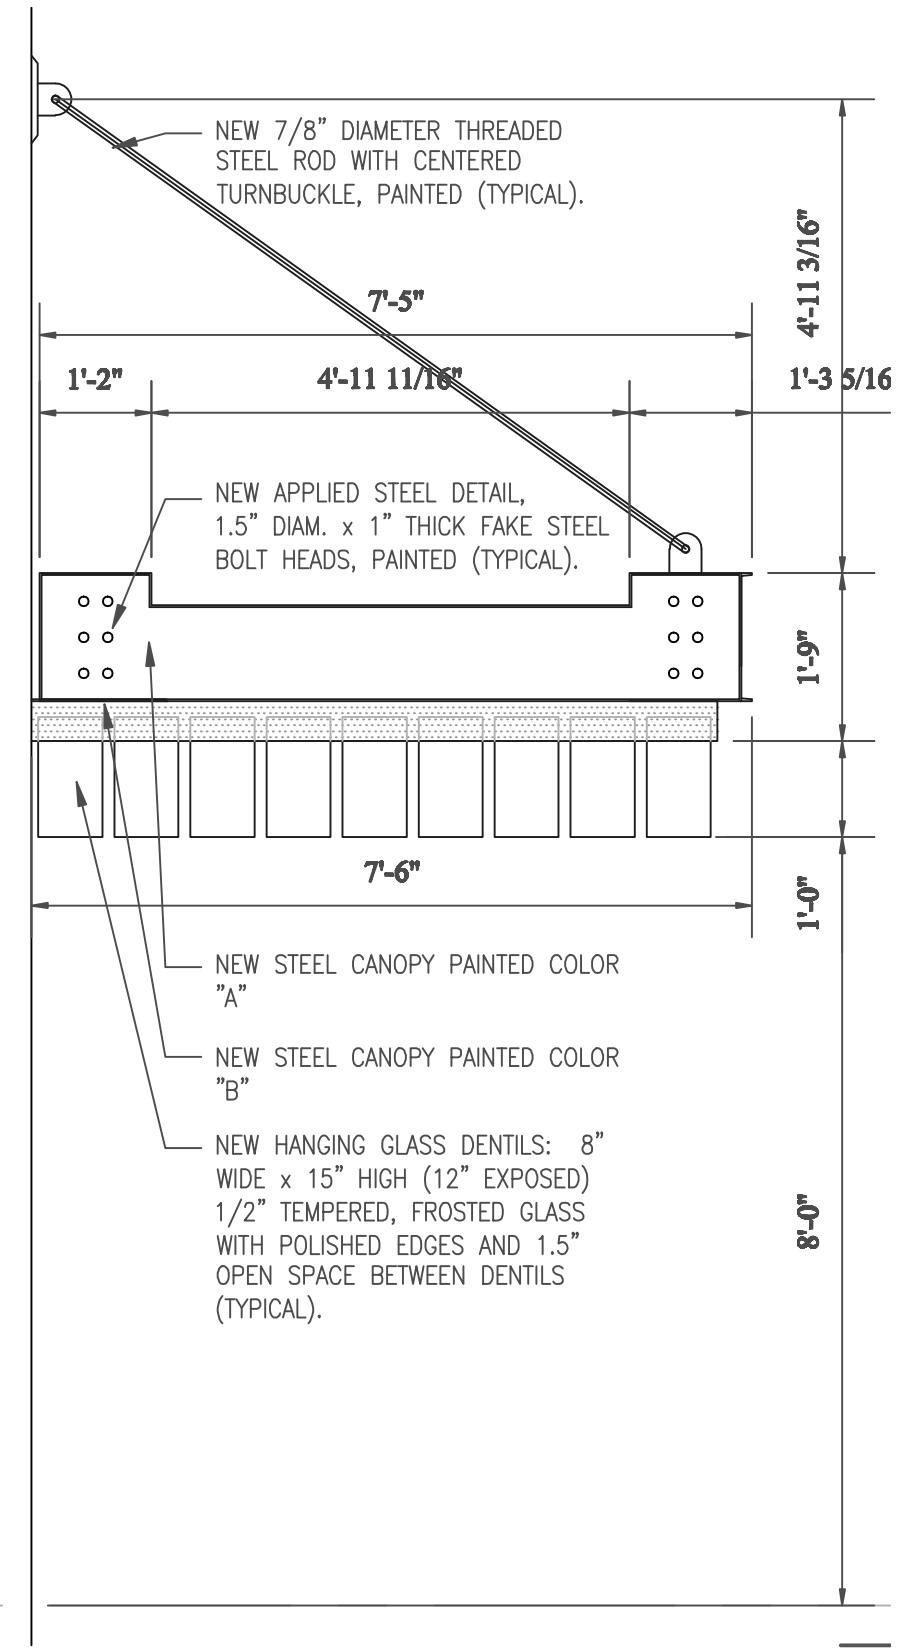

**Campau Building - Bar  
New Metal Canopy - East Elevation**

SCALE: 1/2" = 1' - 0"

**McCleer  
Architetto**

4736 Avery  
Detroit, Michigan 48208  
(313) 831 8116  
mccarch@flash.net

© Copyright 2022  
Michael J McCleer

**Renovations to the Campau Building - Bar**  
Southeast Corner of Park and Elizabeth Streets Detroit Michigan  
New Metal Canopy

Review: 07.18.2022

Review: 08.22.2022

Review: 09.02.2022

**A**

**8**