



PARTIAL BASEMENT PLAN VIEW REAR ELEVATION

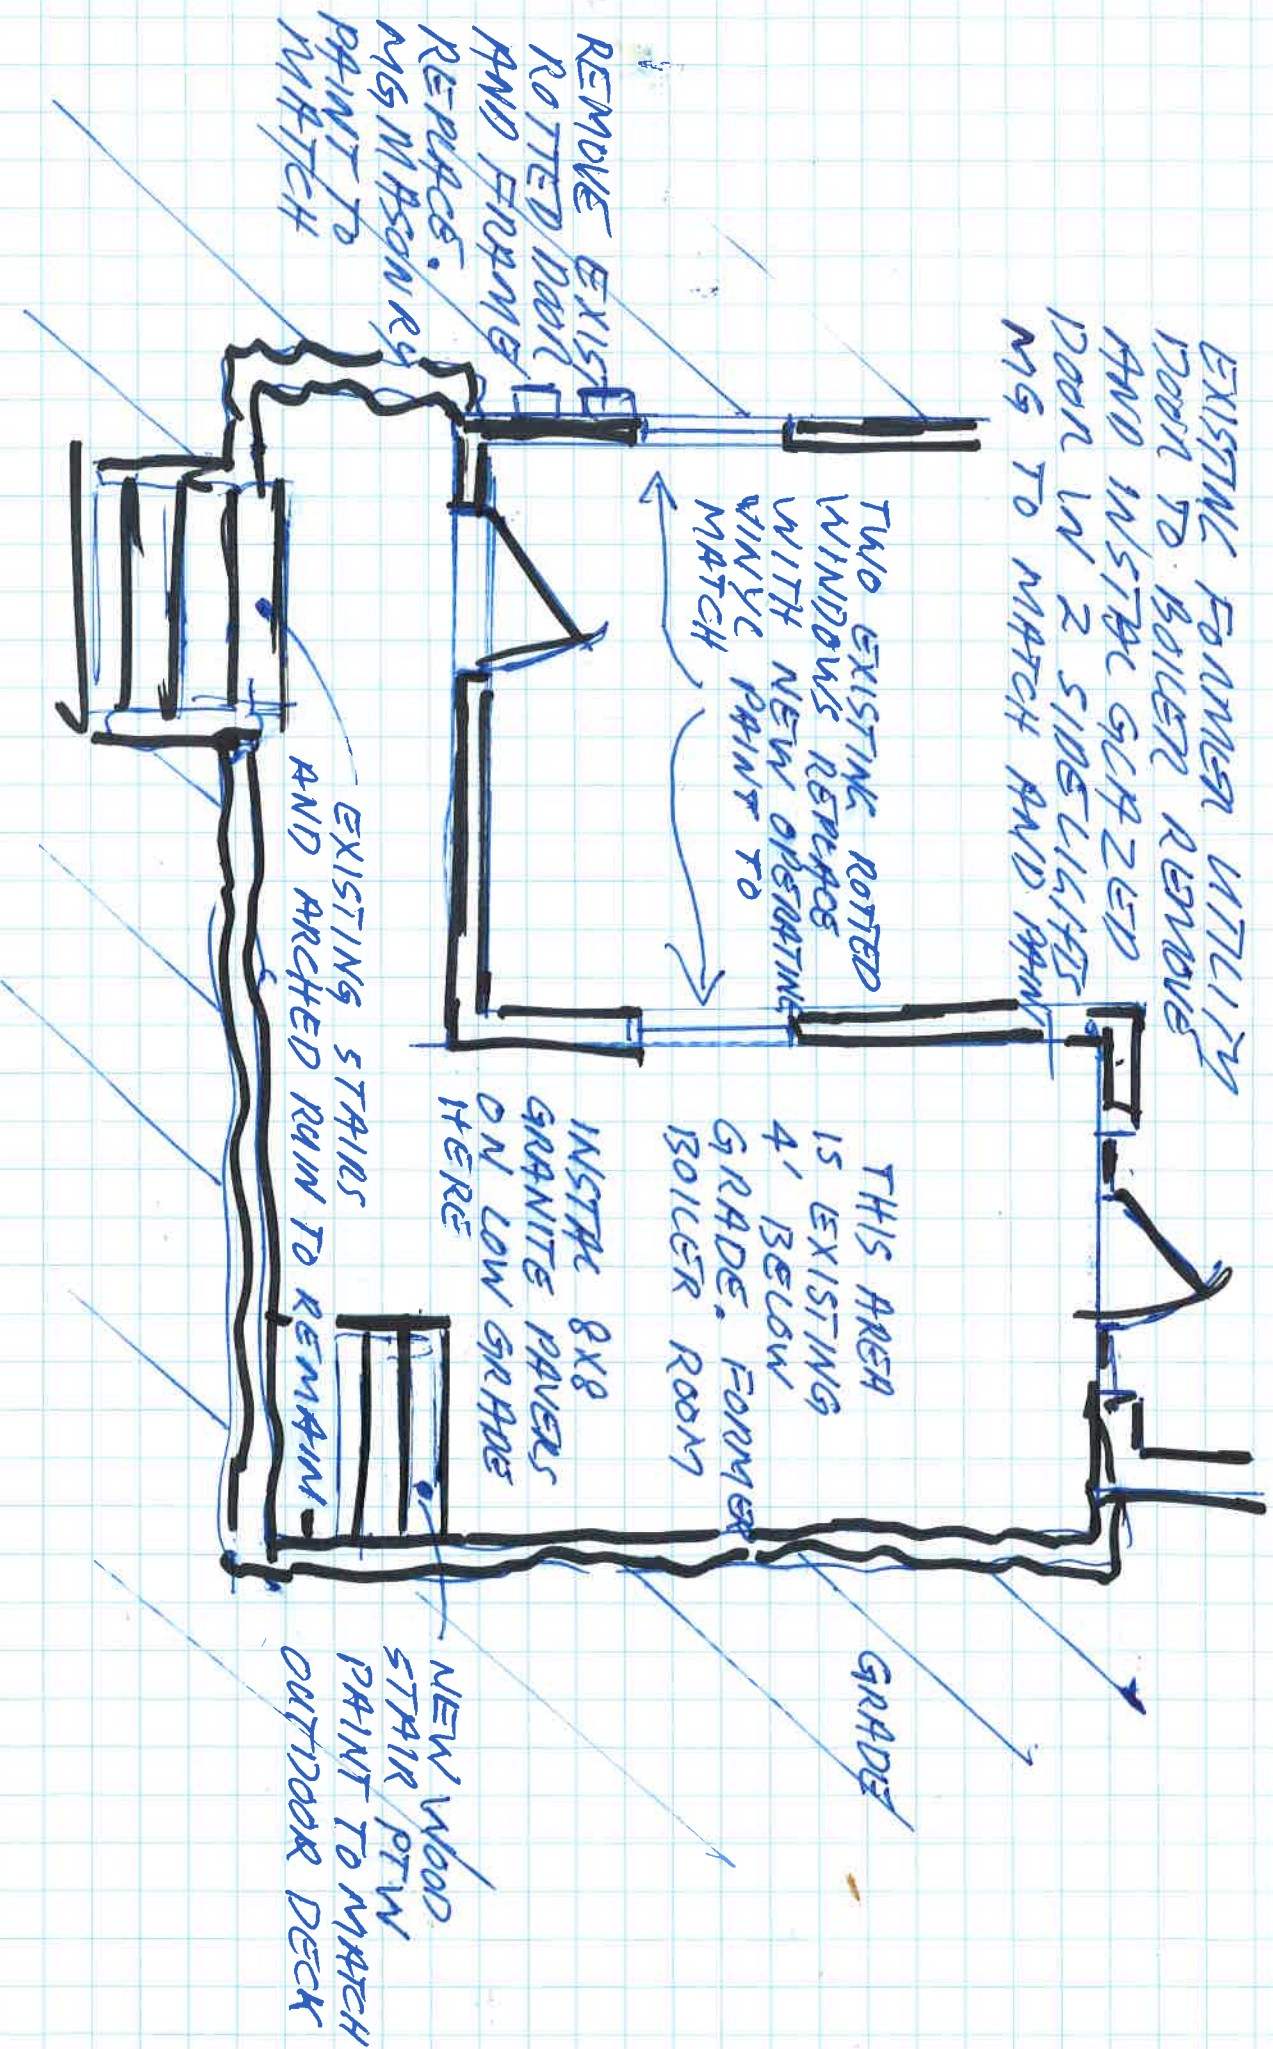

ELEVATION

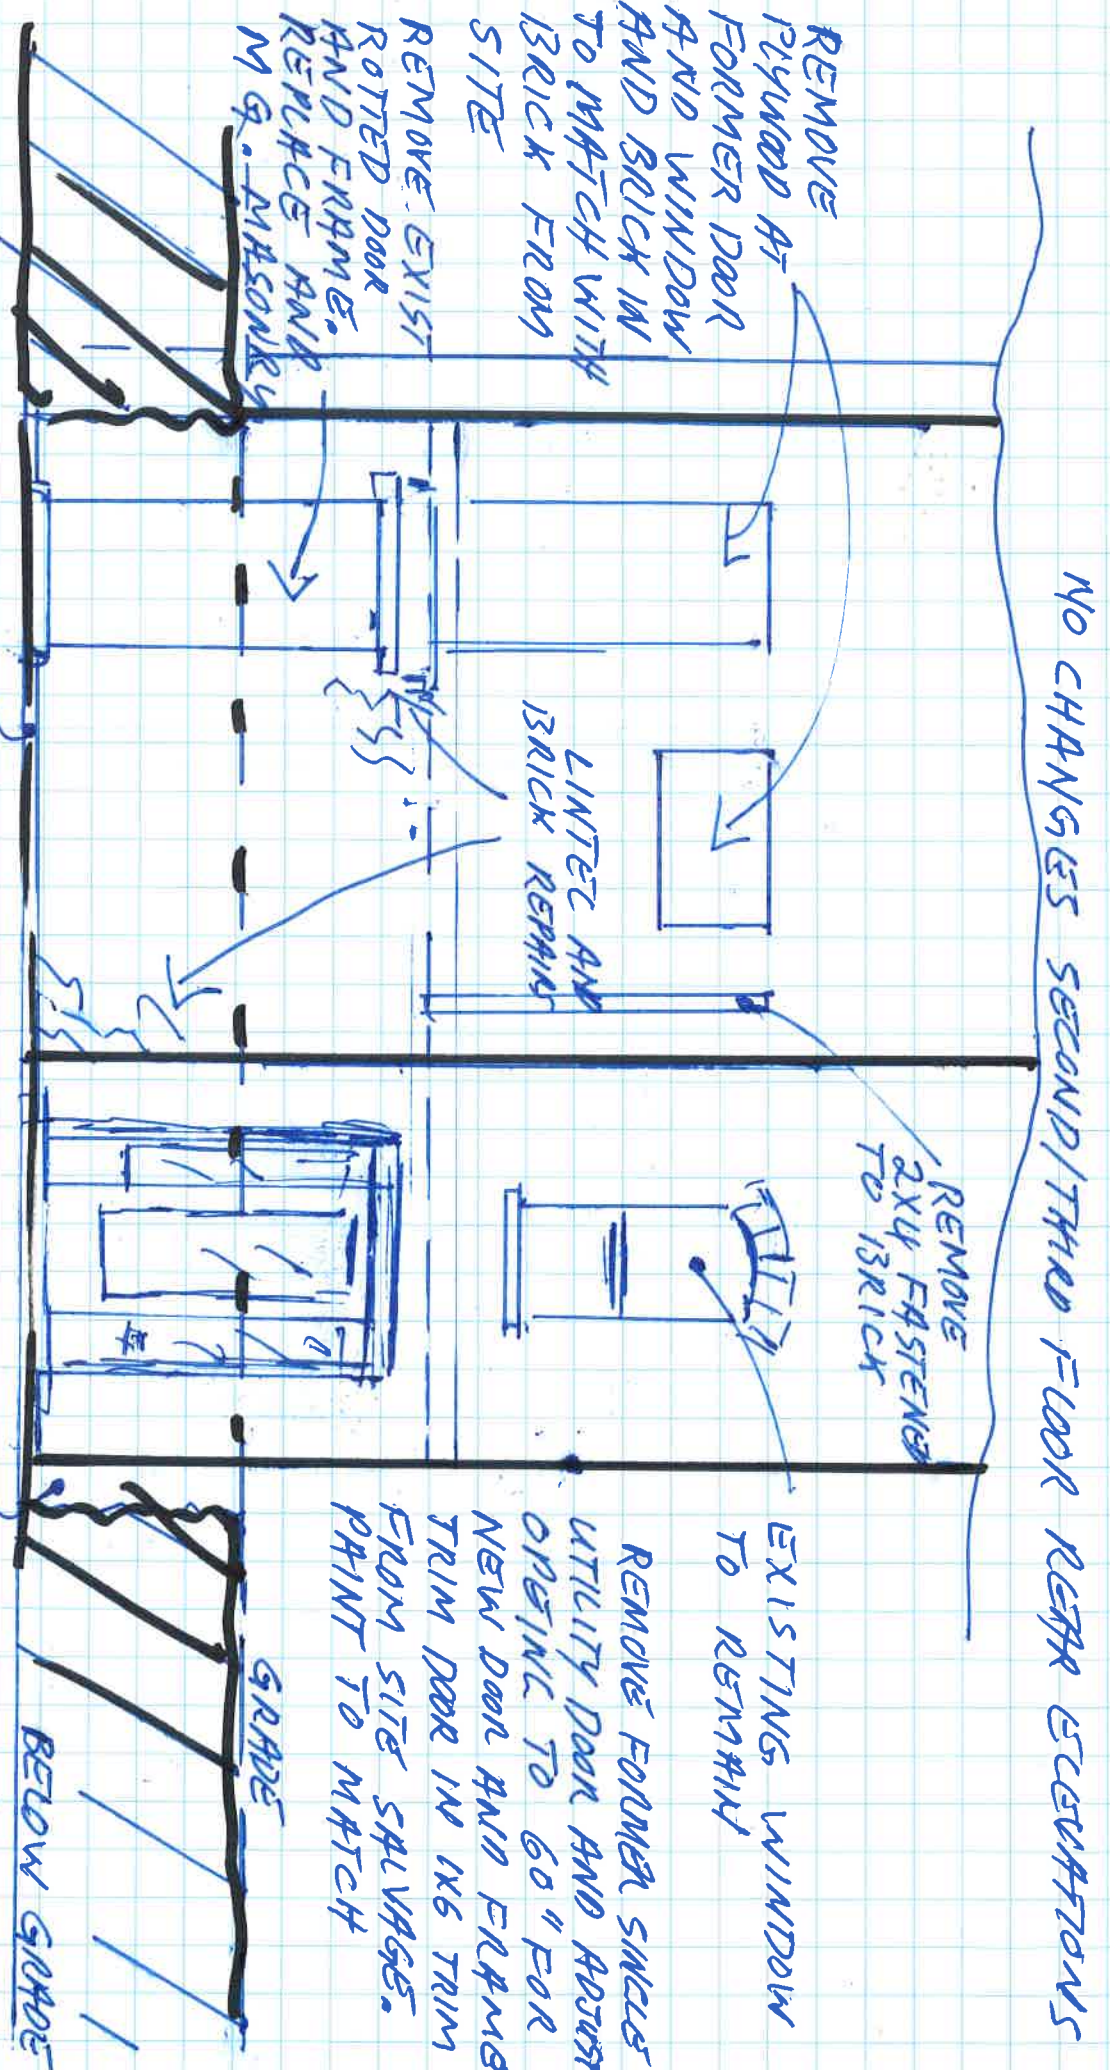

NO CHANGES SECOND/THIRD FLOOR REAR ELEVATIONS

GENERAL NOTE:
MAKE GOOD EXISTING BROKEN / LOOSE / MISSING BRICKS WITH BRICKS TO MATCH

NEW GRANITE PAVES ON S/S WITH WAY

CONCRETE RAIBLE RETAINING WALL EXISTING

GRADE BELOW GRADE

691 W CANARD SOUTH PRINCE ELEVATION

SCALES 1/4" = 1'
04/6/2022