



2 FRAMING - SECTION A-A
SCALE: 1/4" = 1'-0"

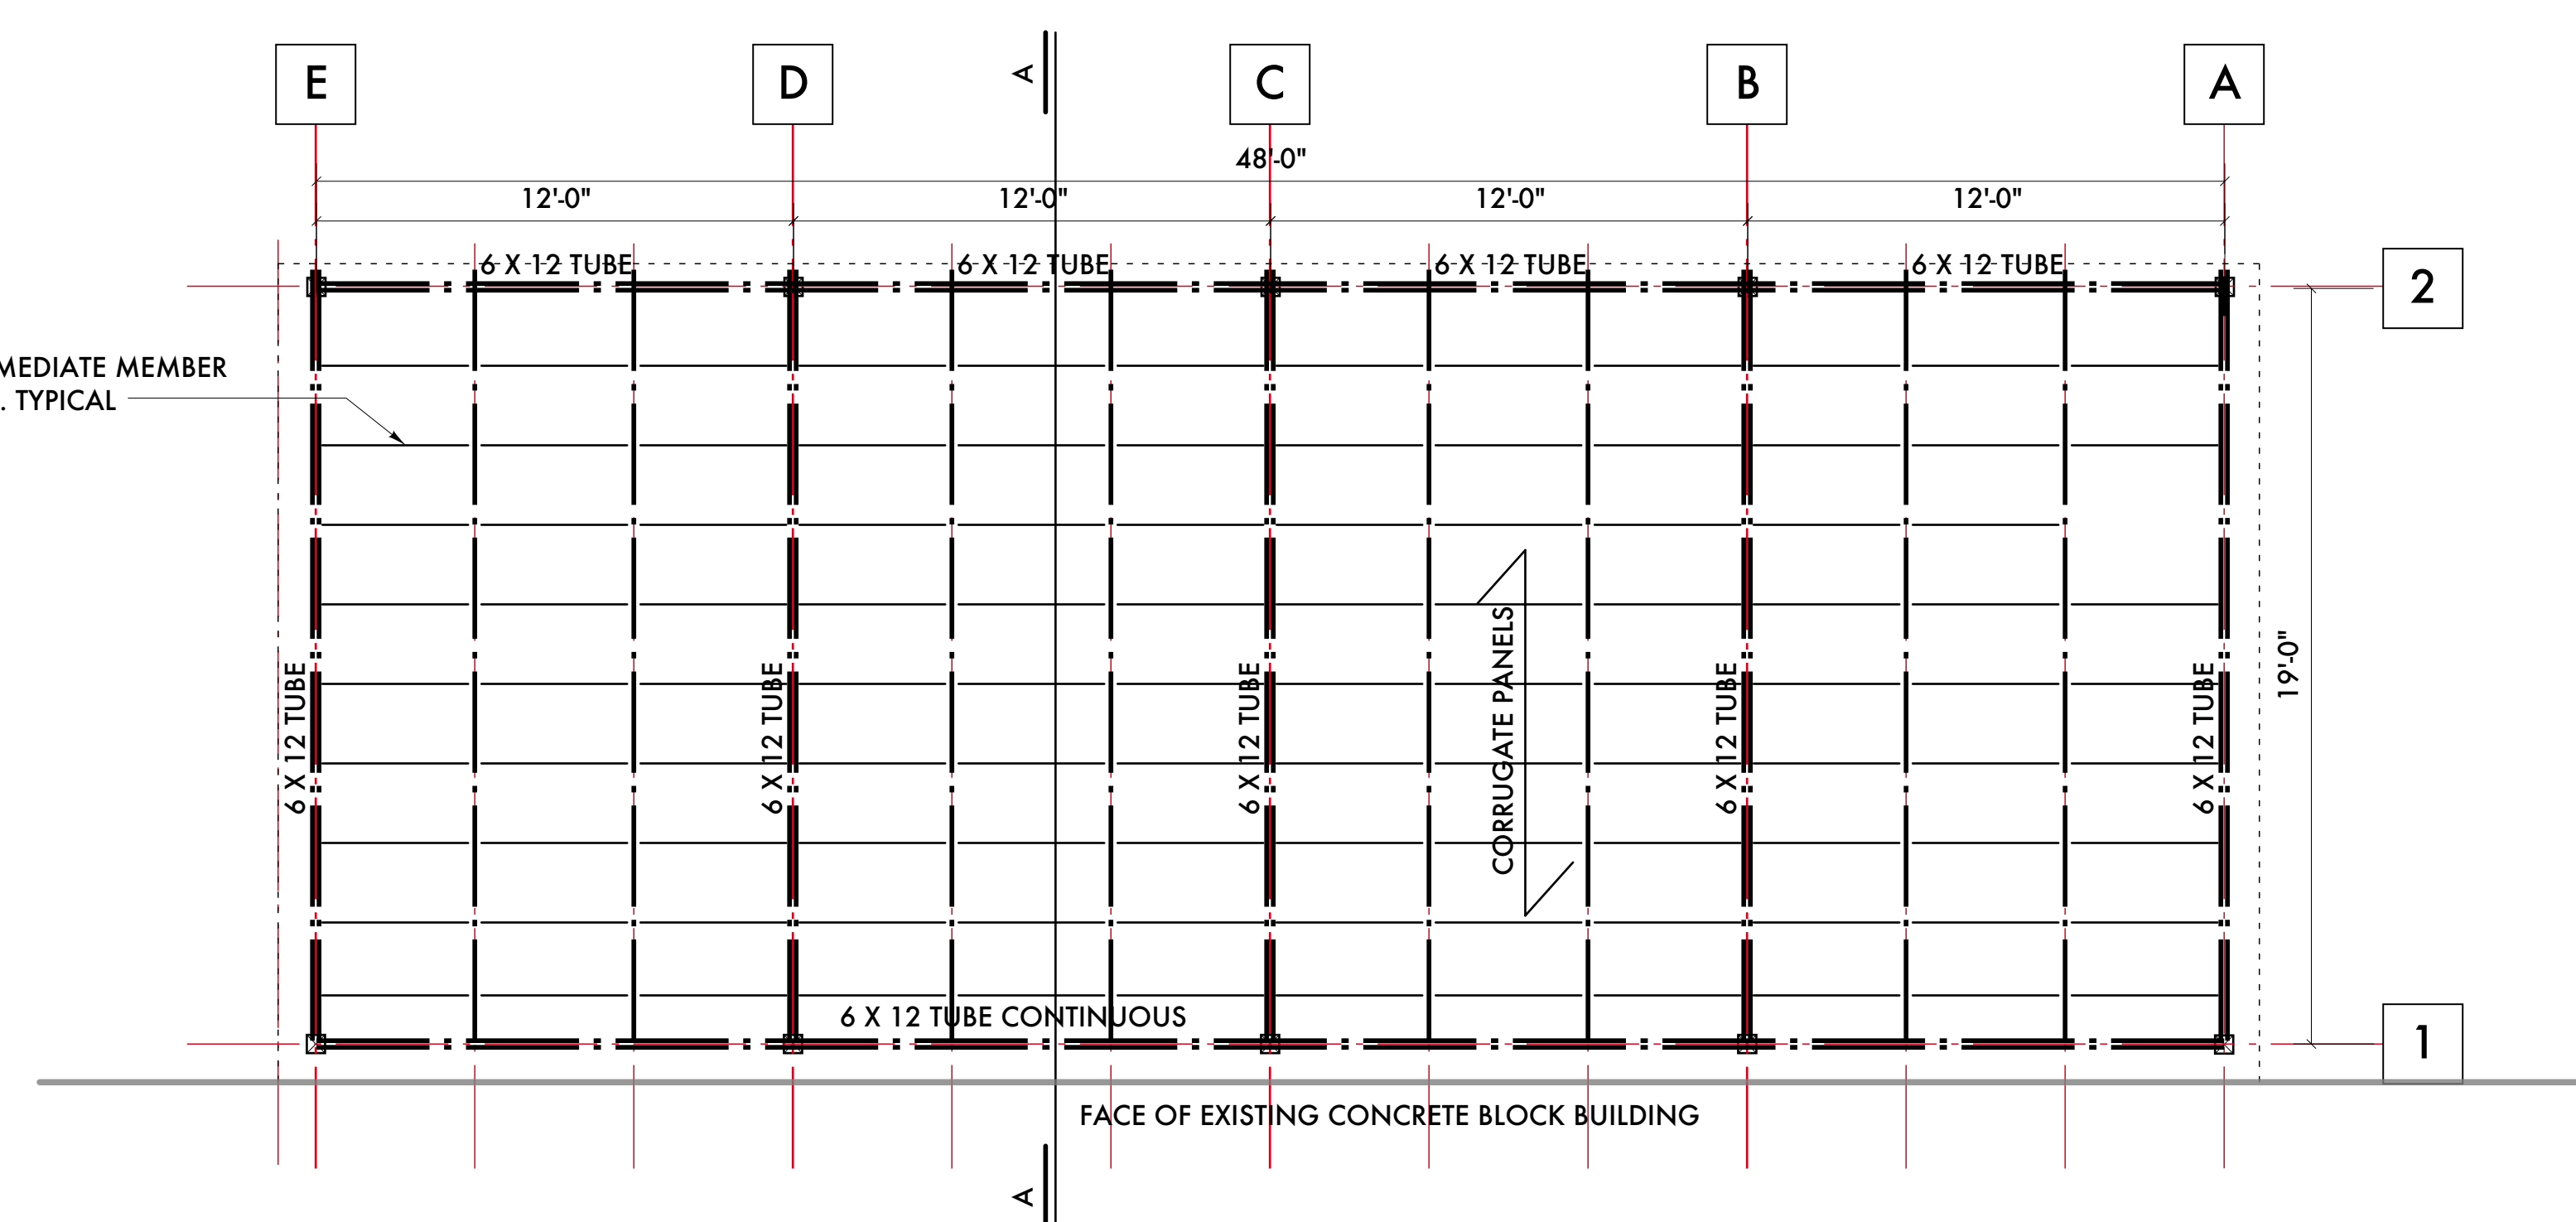

1 FRAMING PLAN
SCALE: 1/4" = 1'-0"

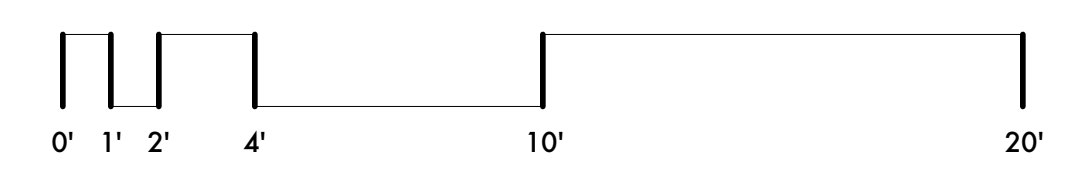

03/28/23	Historic Commission
03/22/23	Structural Review
03/15/23	Historic Commission
02/20/23	Owner Review
Date:	Issued For:

Willis Show Bar
Willis Street
Detroit, Michigan 48201

studiozONE : DETROIT
architectural
urban DESIGN
interior

330 Madison Avenue Detroit, Michigan 48226
4th Floor 313.549.2790 voice
http://www.warehouse.com 313.872.5638 fax

Project Number: 2021-09

Sheet Title:
**PATIO -
FRAMING PLAN
& SECTION**

Sheet Number:
A3.10