



**1** EXTERIOR ELEVATION - WEST  
SCALE: 1/4" = 1'-0"

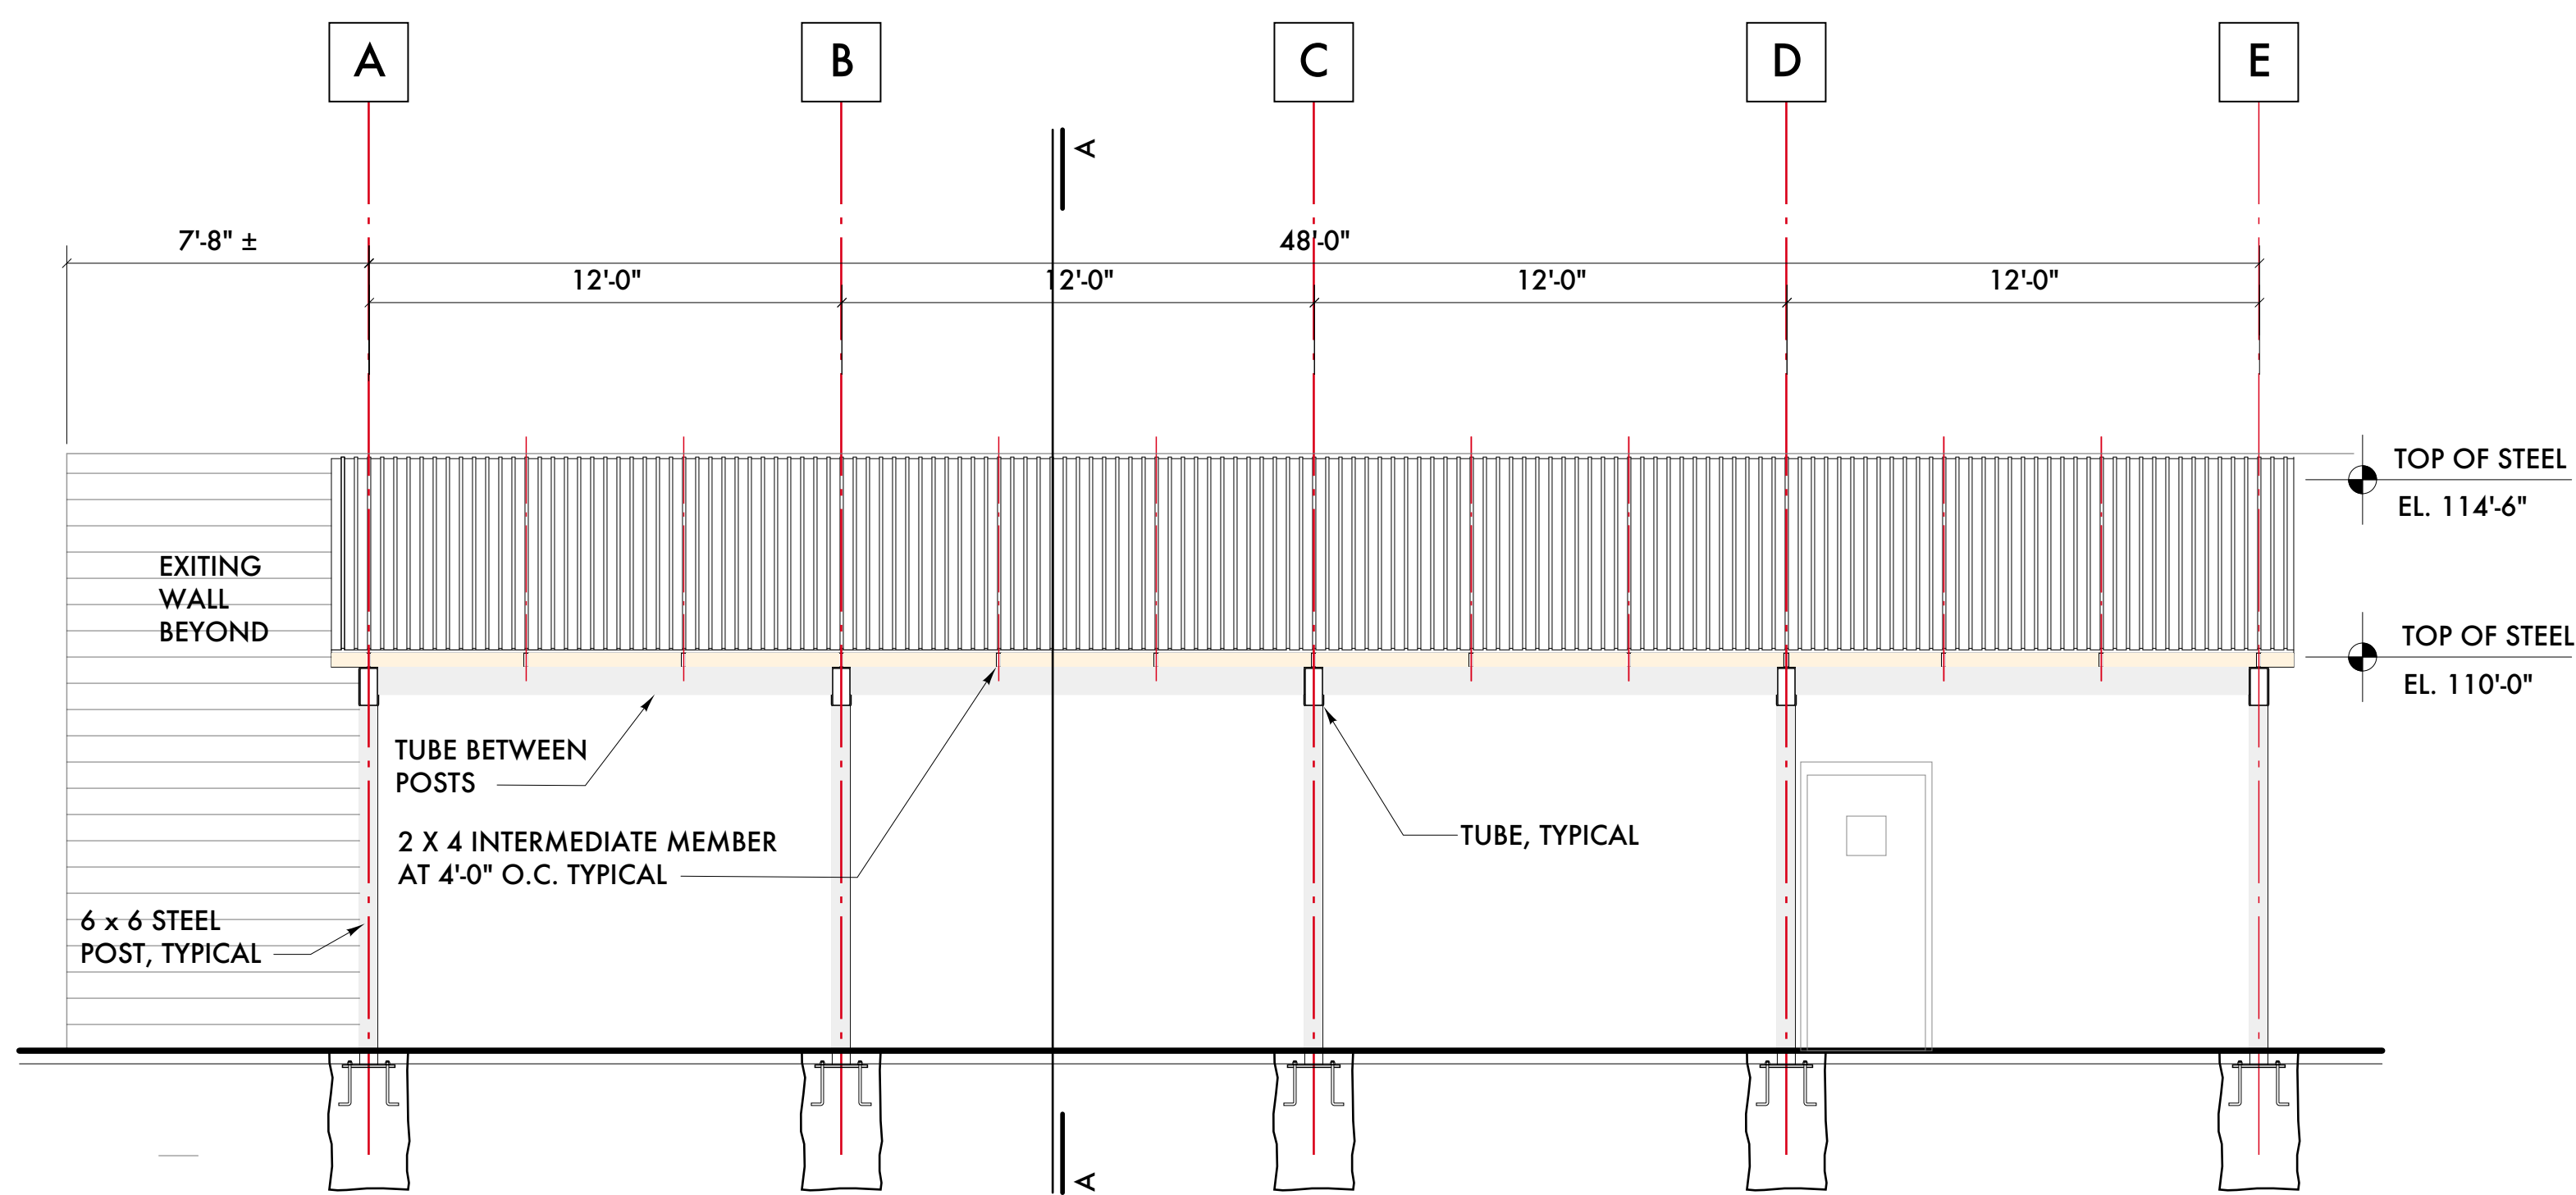

**2** EXTERIOR ELEVATION - NORTH  
SCALE: 1/4" = 1'-0"

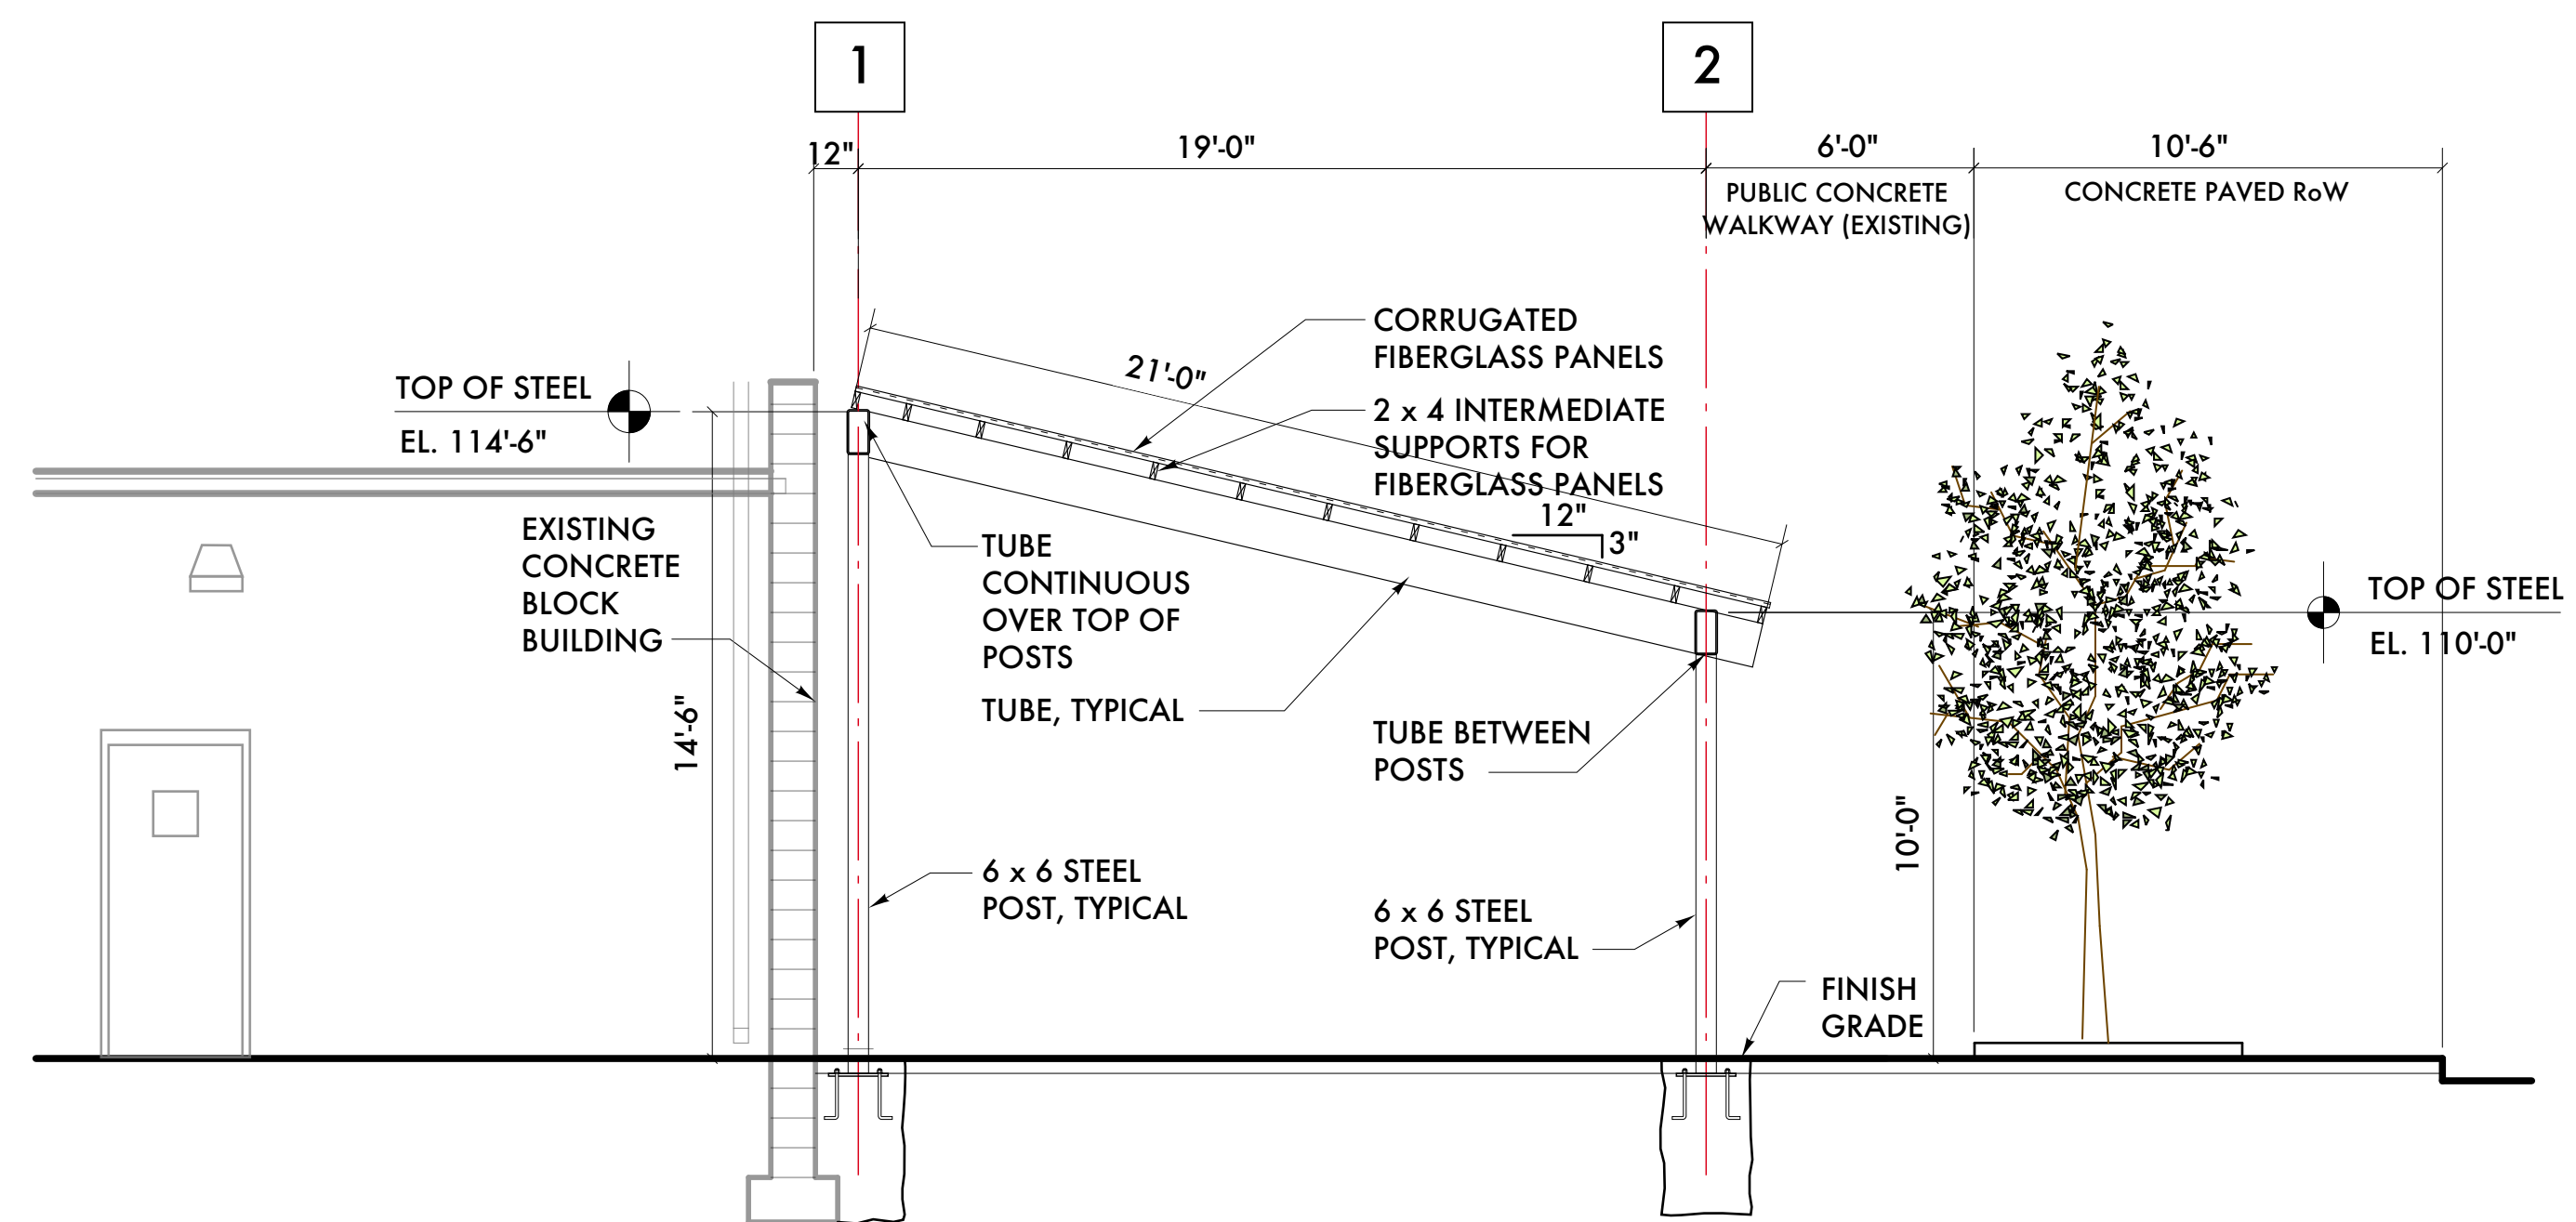

**3** EXTERIOR ELEVATION - EAST  
SCALE: 1/4" = 1'-0"

03/28/23 Historic Commission  
Date: Issued For:

**Willis Show Bar**  
4156 3rd Street  
Detroit, Michigan 48201

**studiozONE : DETROIT**  
architectural  
urban DESIGN  
interior

350 Madison Avenue Detroit, Michigan 48226  
4th Floor 313 549 2790 voice  
http://www.warehouse.com 313 872 5638 fax

Project Number: 2021-09

Sheet Title:  
**PATIO -  
ELEVATIONS**

Sheet Number:

**A5.10**

© 2023 studiozONE, llc