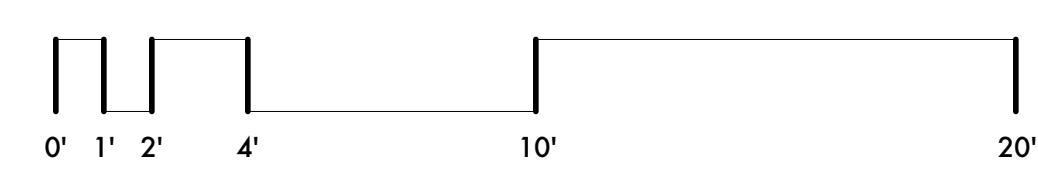

1 SITE PLAN
 SCALE: 1/4" = 1'-0"



- KEYED NOTES: SITE PLAN**
- 1 EXISTING CONCRETE PLANTER W/CURB & TREE
 - 2 EXISTING LED WALLPACK
 - 3 UTILITY POLE WITH LIGHT
 - 4 EXISTING GUTTER & DOWNSPOUT
 - 5 GAS SERVICE ENTRY
 - 6 EXISTING BOLLARDS
 - 7 EXISTING WALL MURAL
 - 8 EXISTING CONCRETE CURB

03/28/23 Historic Commission
 Date: Issued For:

Willis Show Bar
 4156 3rd Street
 Detroit, Michigan 48201

studiozONE : DETROIT
 architectural | urban | interior DESIGN

350 Madison Avenue Detroit, Michigan 48226
 4th Floor 313.549.2790 voice
 http://www.warehouse.com 313.872.5438 fax

Project Number: 2021-09
 Sheet Title:
PATIO - ARCHITECTURAL SITE PLAN

Sheet Number:
A2.10