






WEST ELEVATION
SCALE: 1/8"=1'-0"

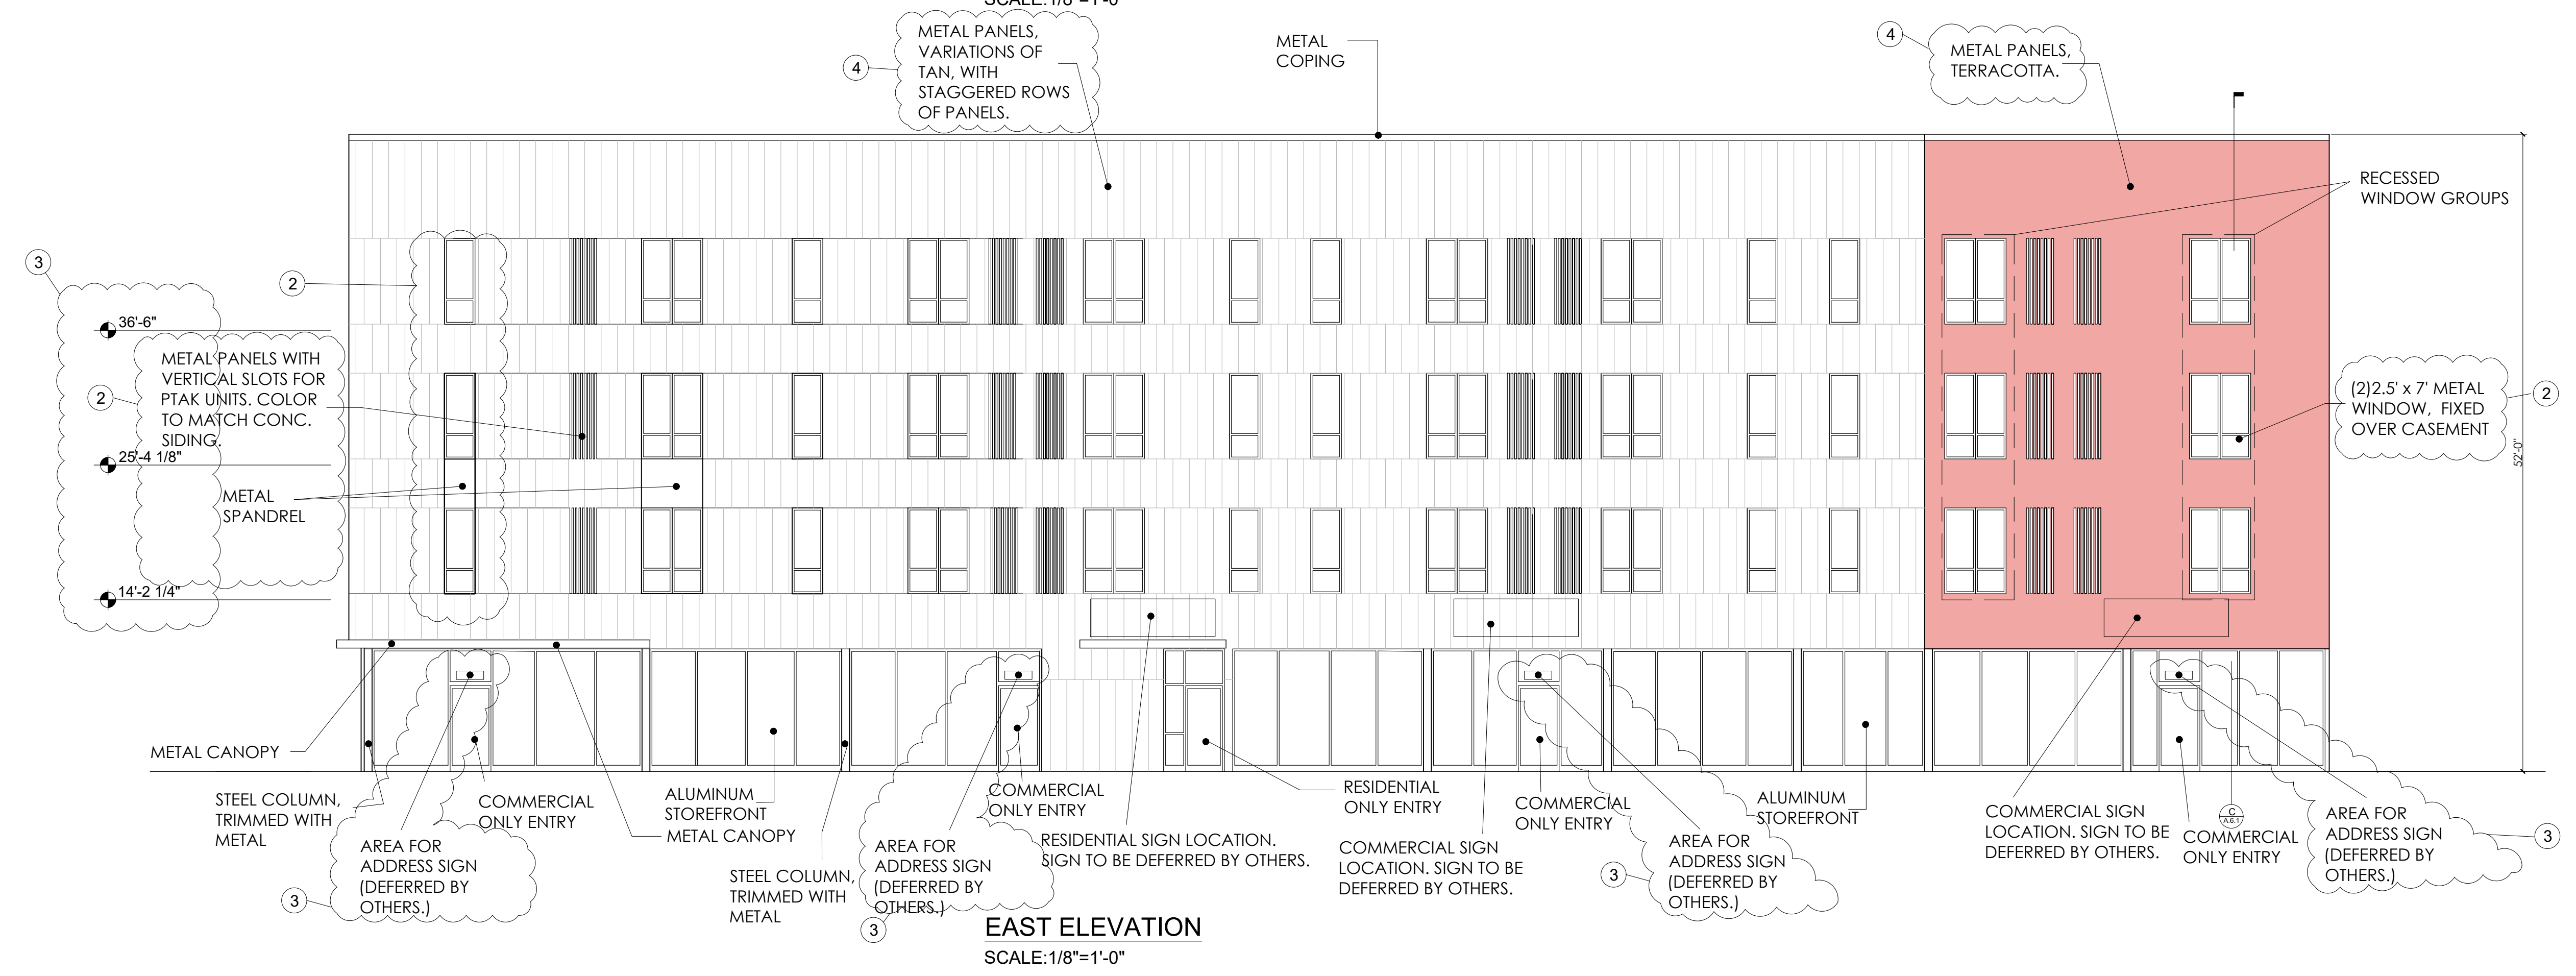


EAST ELEVATION
SCALE: 1/8"=1'-0"

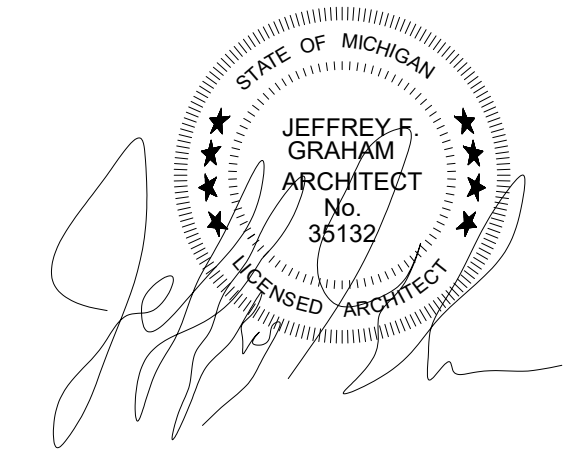

CITY PERMIT DRAWINGS		M.L.	
RESPONSE TO CITY PERMIT REVIEW		7/16/22	
BULLETIN #1		7/26/22	
HDC REVIEW FOR FACADE CHANGES		2/27/23	
		2/28/23	
#1	REVISION	DATE	BY
#2			
#3			
#4			
CLIENT: MHT HOUSING, INC.			
PROJECT: BRUSH PARK APARTMENTS			
281 WINDER STREET, DETROIT MI			
SITE AREA: 39,501± SF OR 0.91± ACRES			
EXTERIOR ELEVATIONS EAST & WEST			
PROFESSIONAL ARCHITECTS			
PROFESSIONAL ENGINEERS			
PROFESSIONAL SURVEYORS			
22556 GRATIOT AVENUE			
DETROIT, MI 48219			
(586) 772-2222 PHONE			
(586) 772-4048 FAX			
72 HOURS (3 WORKING DAYS)			
BEFORE YOU DIG CALL MISS DIG			
800-482-7171			
(TOLL FREE)			
DRAWN BY:	JFG	SCALE:	3/8"=1'-0"
DATE:	12/09/2021	PROJECT NO.:	19-03104
SHEET NO. A.2.1			

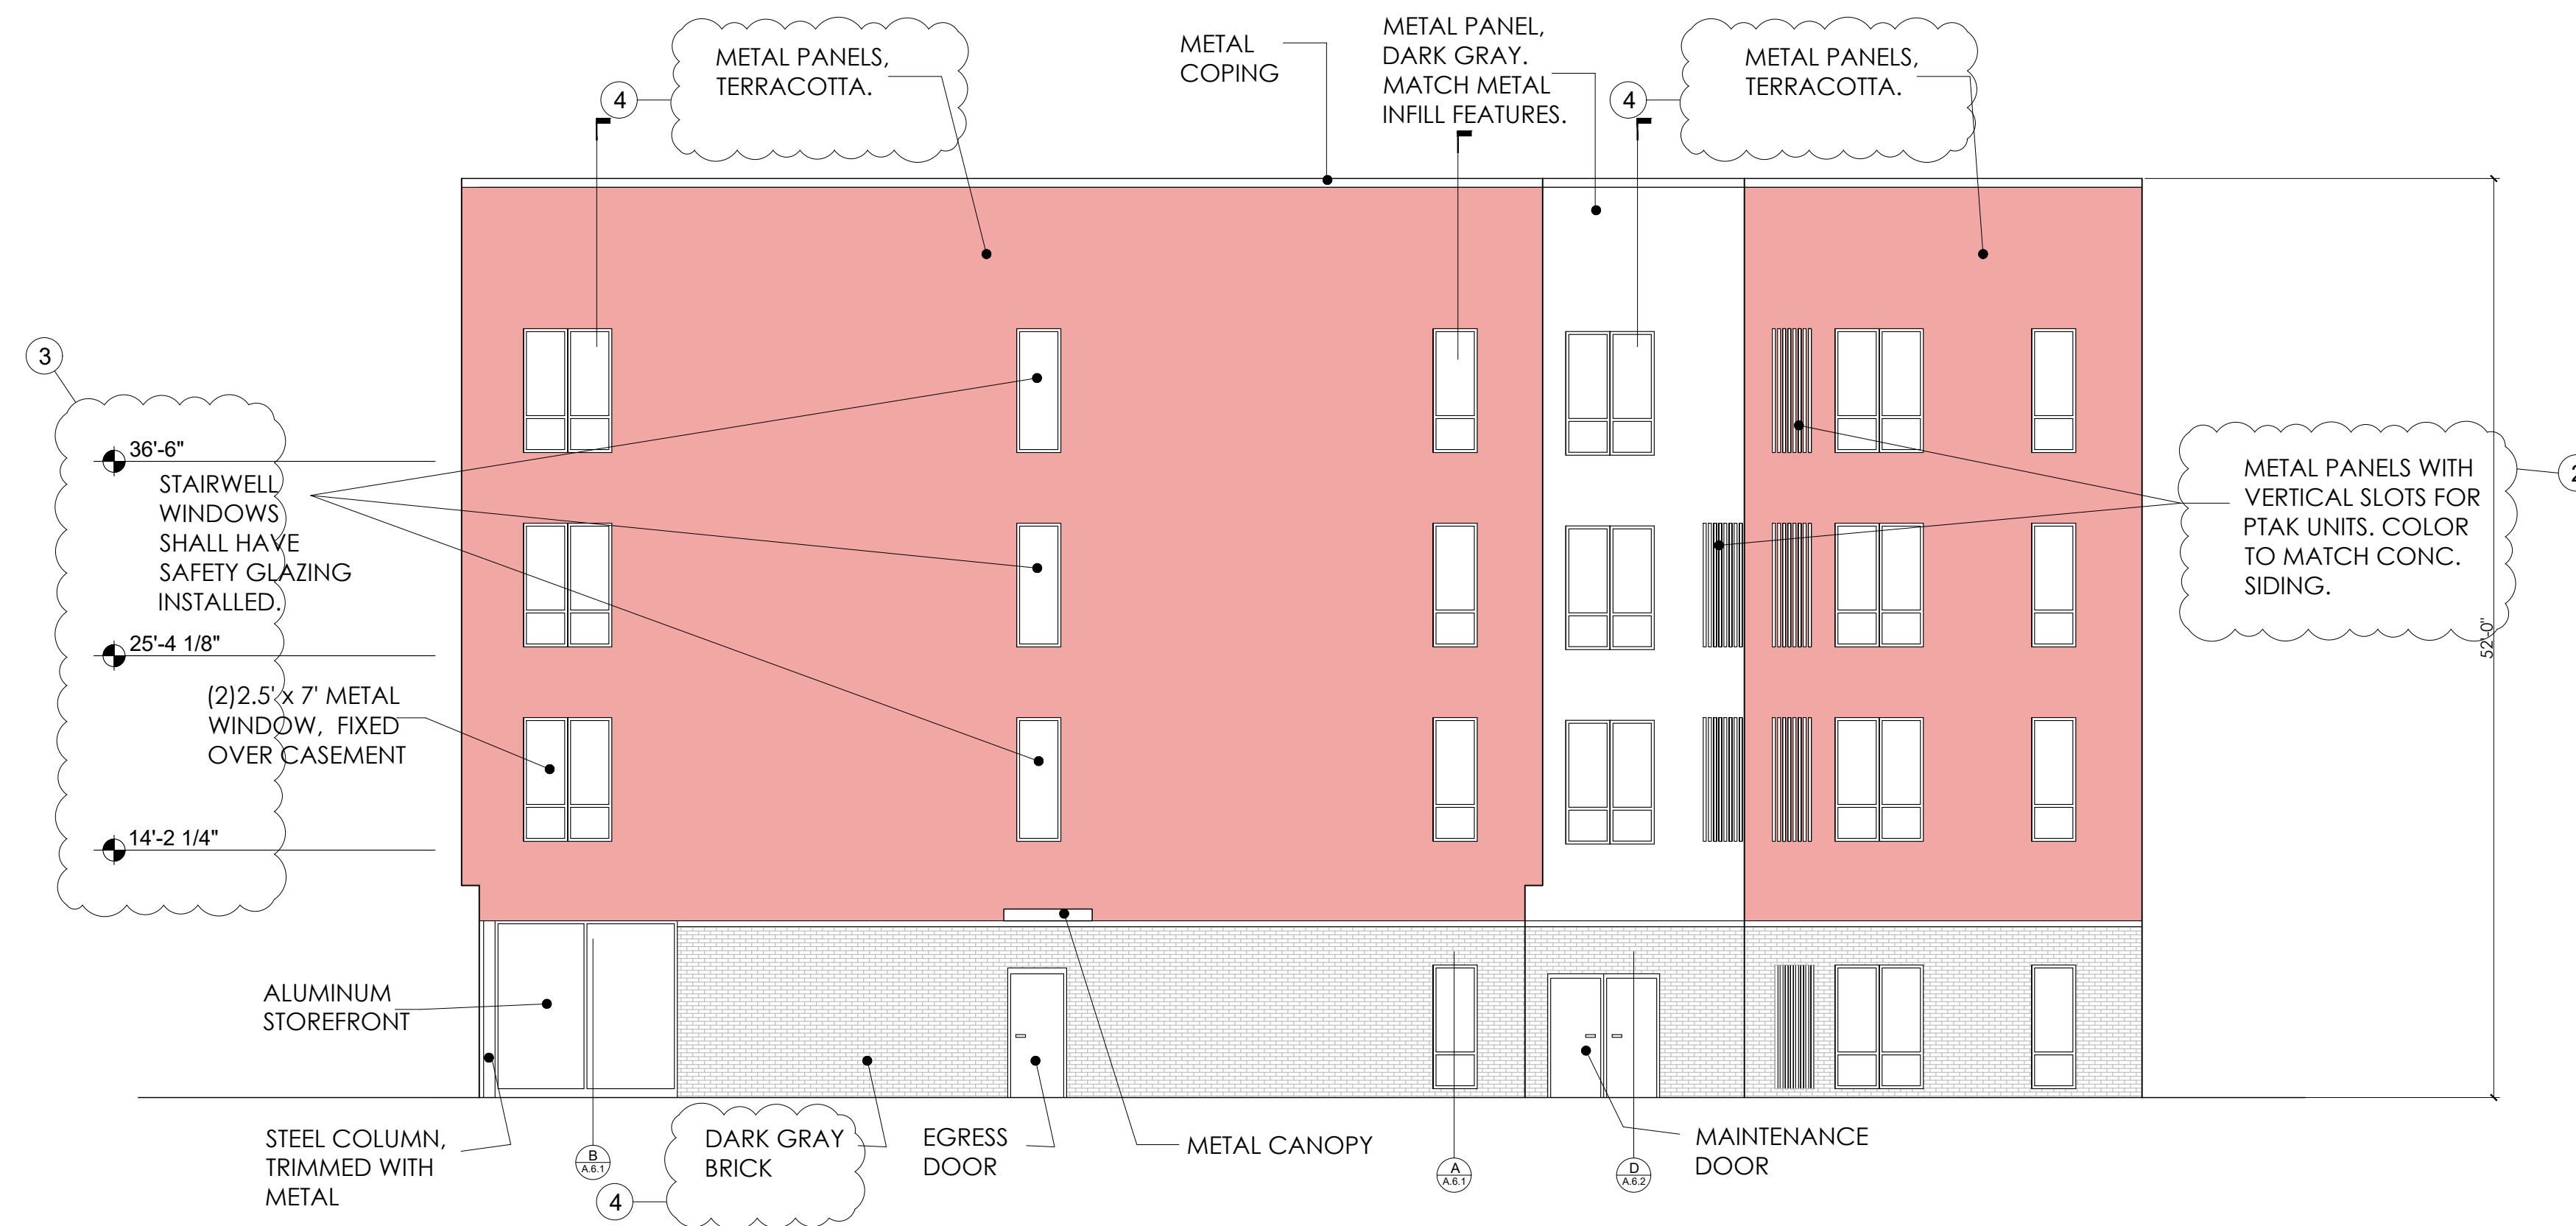

NORTH ELEVATION
SCALE: 1/8"=1'-0"

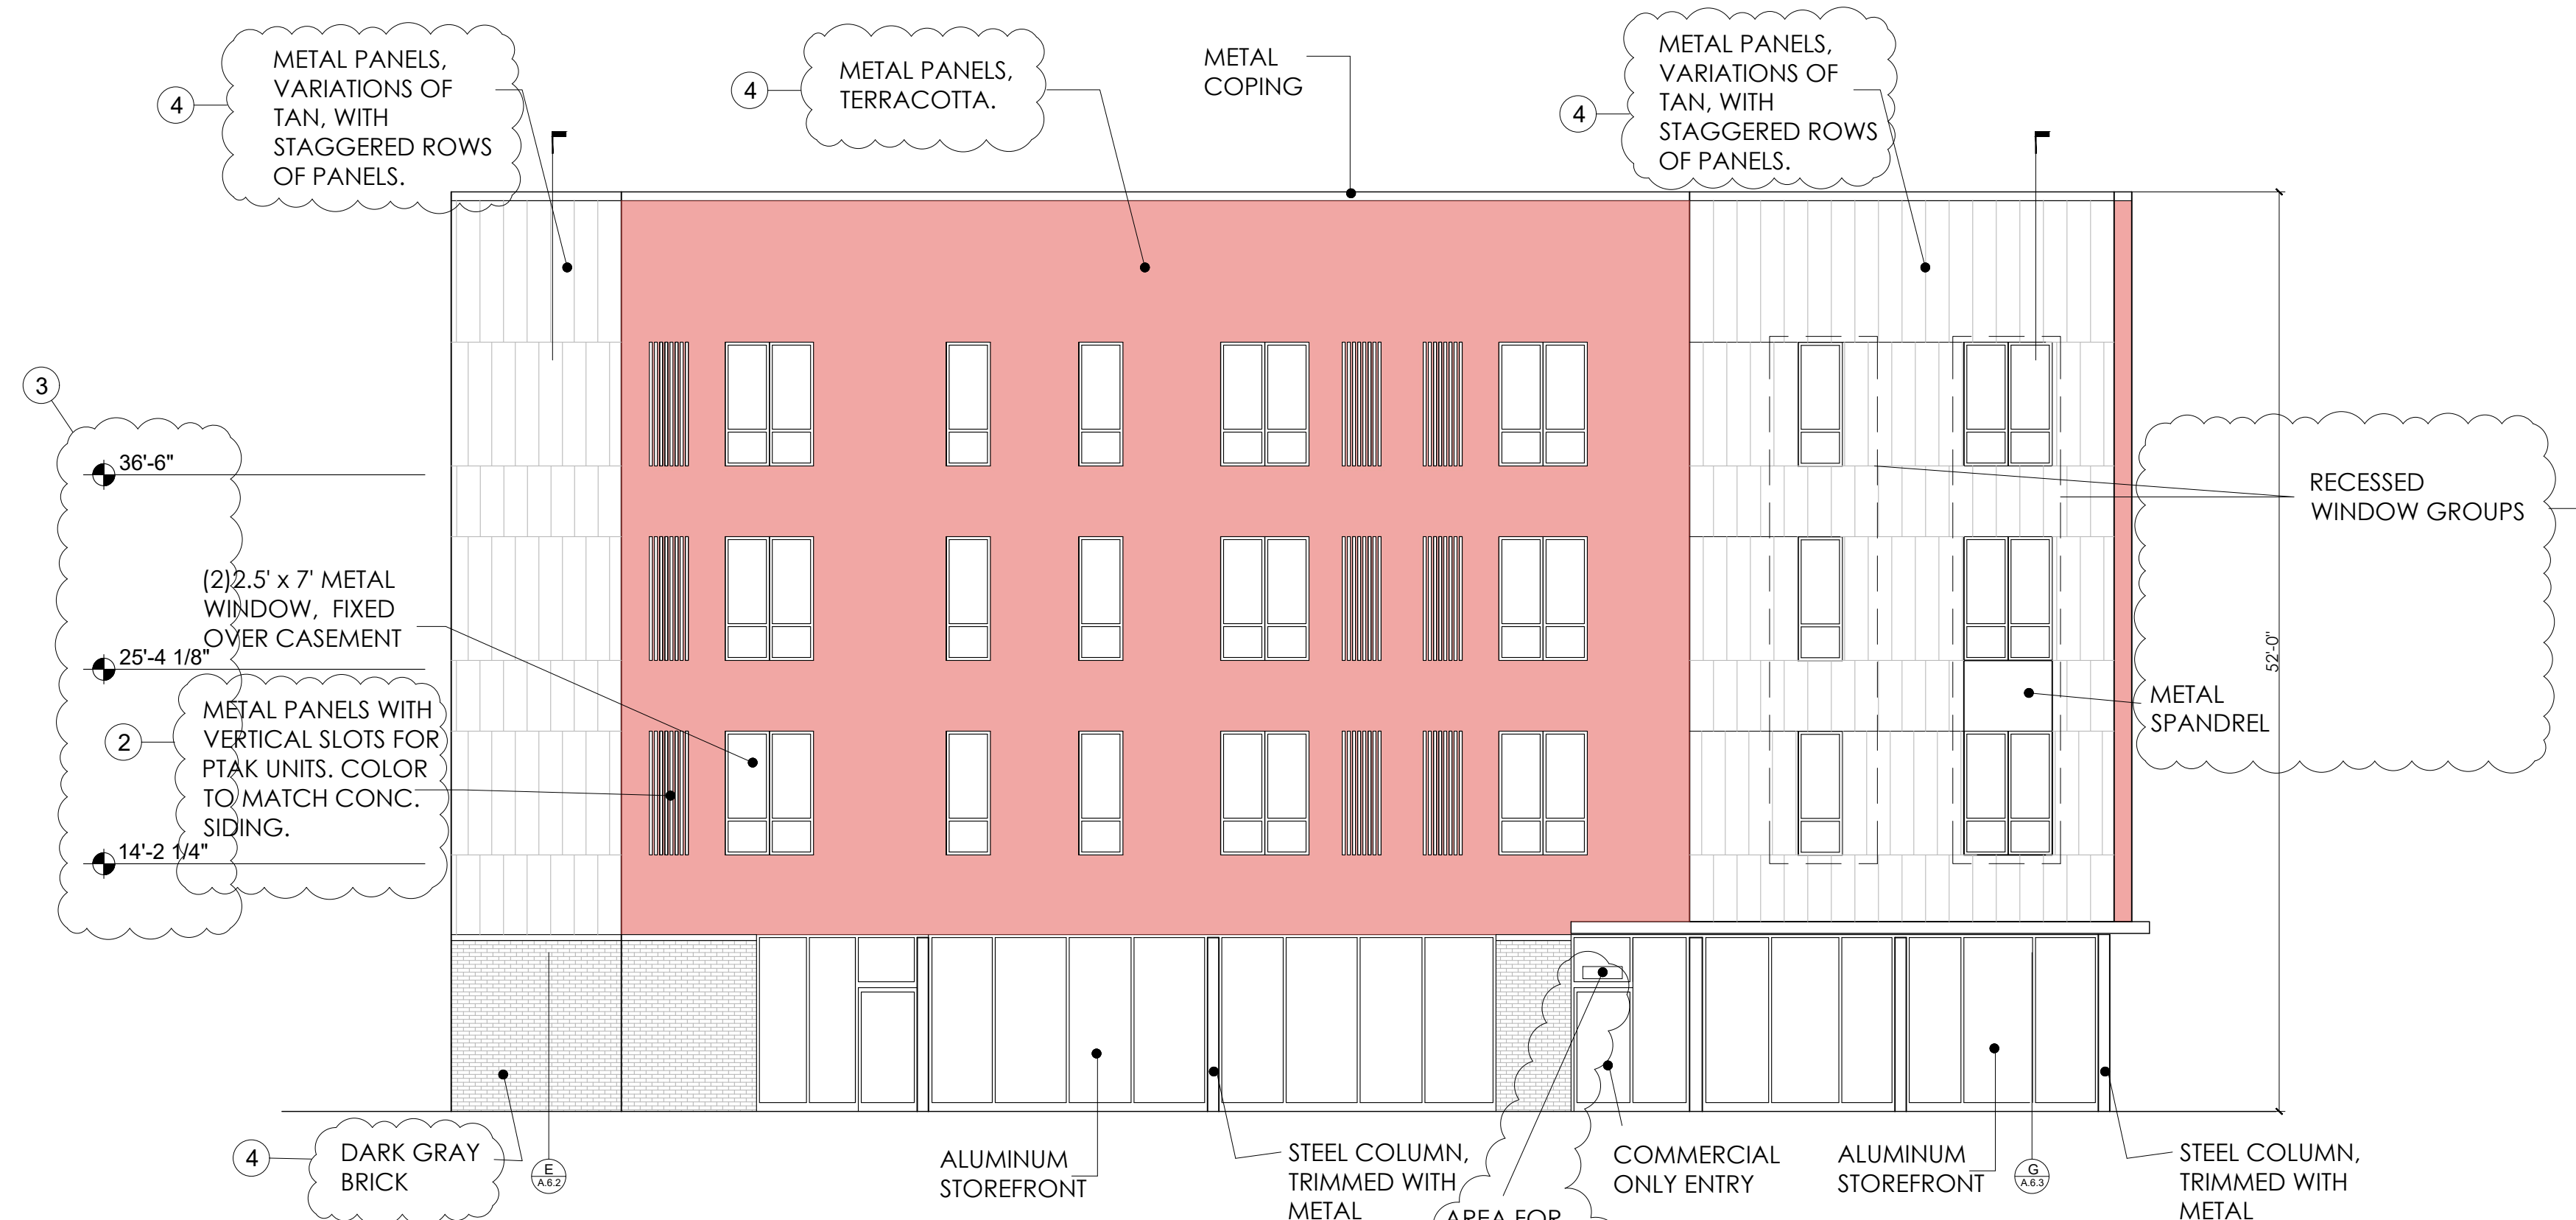

SOUTH ELEVATION
SCALE: 1/8"=1'-0"

STATE OF MICHIGAN
 JEFFREY F. GRAHAM / ARCHITECT
 No. 35132
 LICENSED ARCHITECT

CLIENT: MHT HOUSING, INC. BRUSH PARK APARTMENTS 281 WINDER STREET, DETROIT MI SITE AREA: 39,501± SF OR 0.91± ACRES	#1	2/16/22	M.L.	CITY PERMIT DRAWINGS
	#2	7/26/22	M.L.	RESPONSE TO CITY PERMIT REVIEW
	#3	2/27/23	M.L.	BULLETIN #1
	#4	2/28/23	M.L.	HDC REVIEW FOR FACADE CHANGES
REVISION	DATE	BY	DESCRIPTION	
EXTERIOR ELEVATIONS NORTH & SOUTH	PROFESSIONAL ARCHITECTS PROFESSIONAL ENGINEERS PROFESSIONAL SURVEYORS 22556 GRATIOT AVENUE FAY SPENCER & ASSOCIATES (586) 772-2222 PHONE (586) 772-4048 FAX			
DRAWN BY: JFG SCALE: 3/8"=1'-0" DATE: 12/09/2021 PROJECT NO: 19-03104		72 HOURS (3 WORKING DAYS) BEFORE YOU DIG CALL MISS DIG 800-482-7171 (TOLL FREE)		
SHEET NO: A.2.2				