


**FINNICUM
BROWNIE
ARCHITECTS**

25885 GERMAN MILL
FRANKLIN, MI 48025
248 851 5022

07-17-2023

REVISED
08-09-2023

GARAGE, WILLIAMS RESIDENCE
949 CHICAGO BLVD.
DETROIT, MICHIGAN

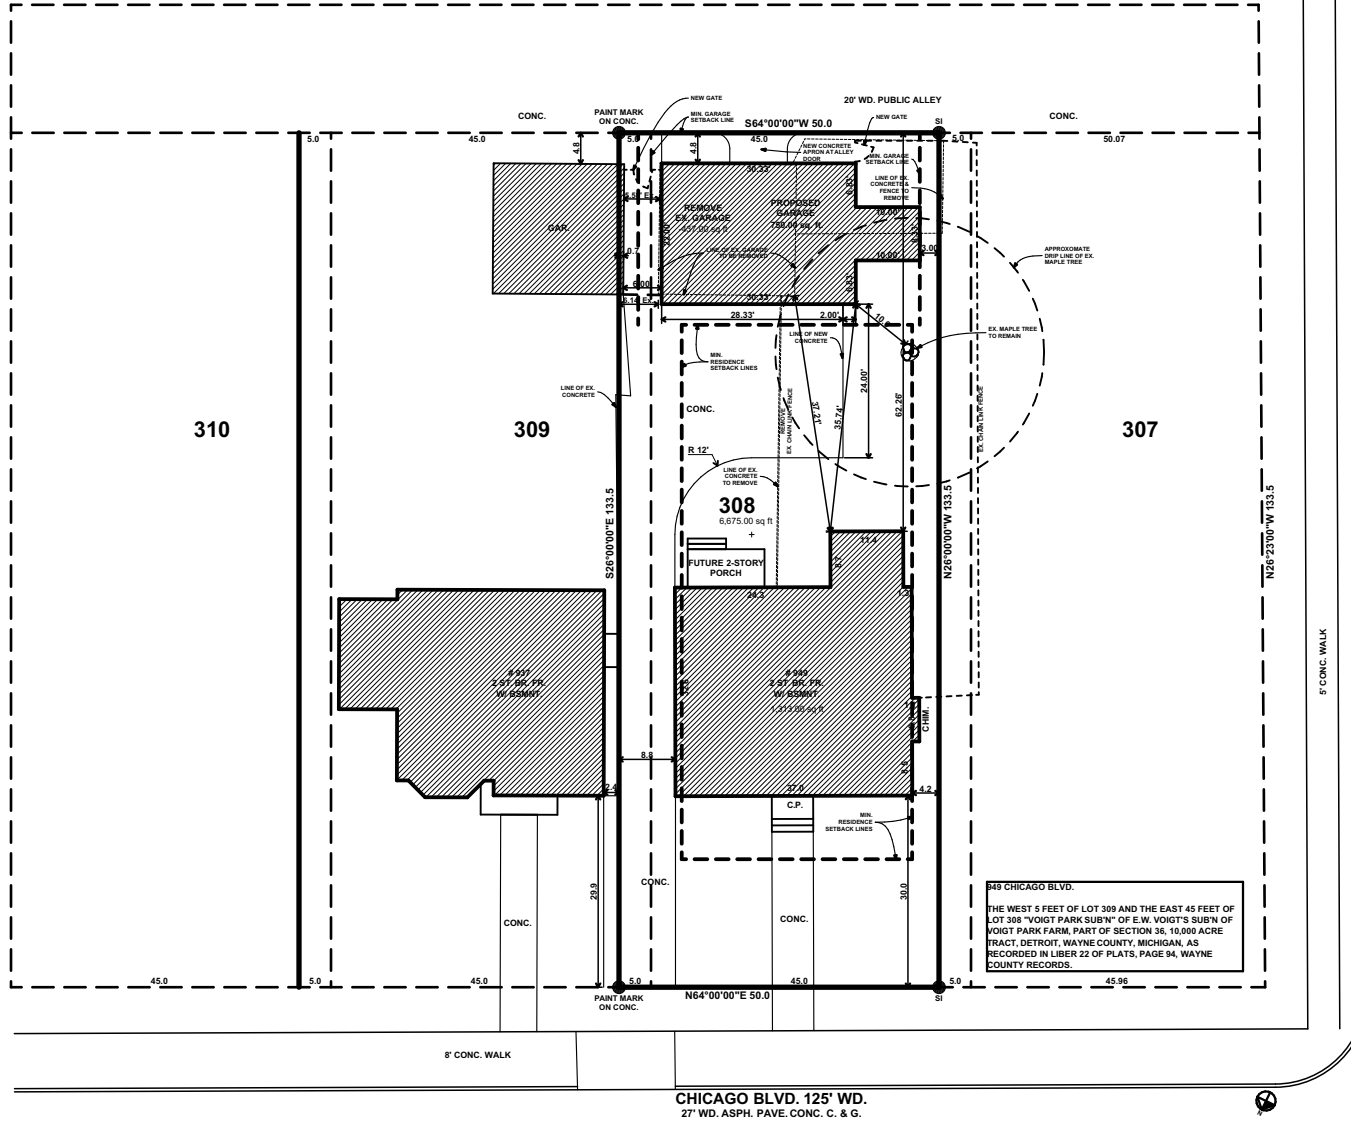


Site Plan
SCALE: 1" = 30'

1
2

SHEET NO.

2
OF
8

 


**FINNICUM
BROWNIE
ARCHITECTS**

25885 GERMAN MILL
FRANKLIN, MI 48025
248 851 5022

08-09-2023

GARAGE, WILLIAMS RESIDENCE
949 CHICAGO BLVD.
DETROIT, MICHIGAN

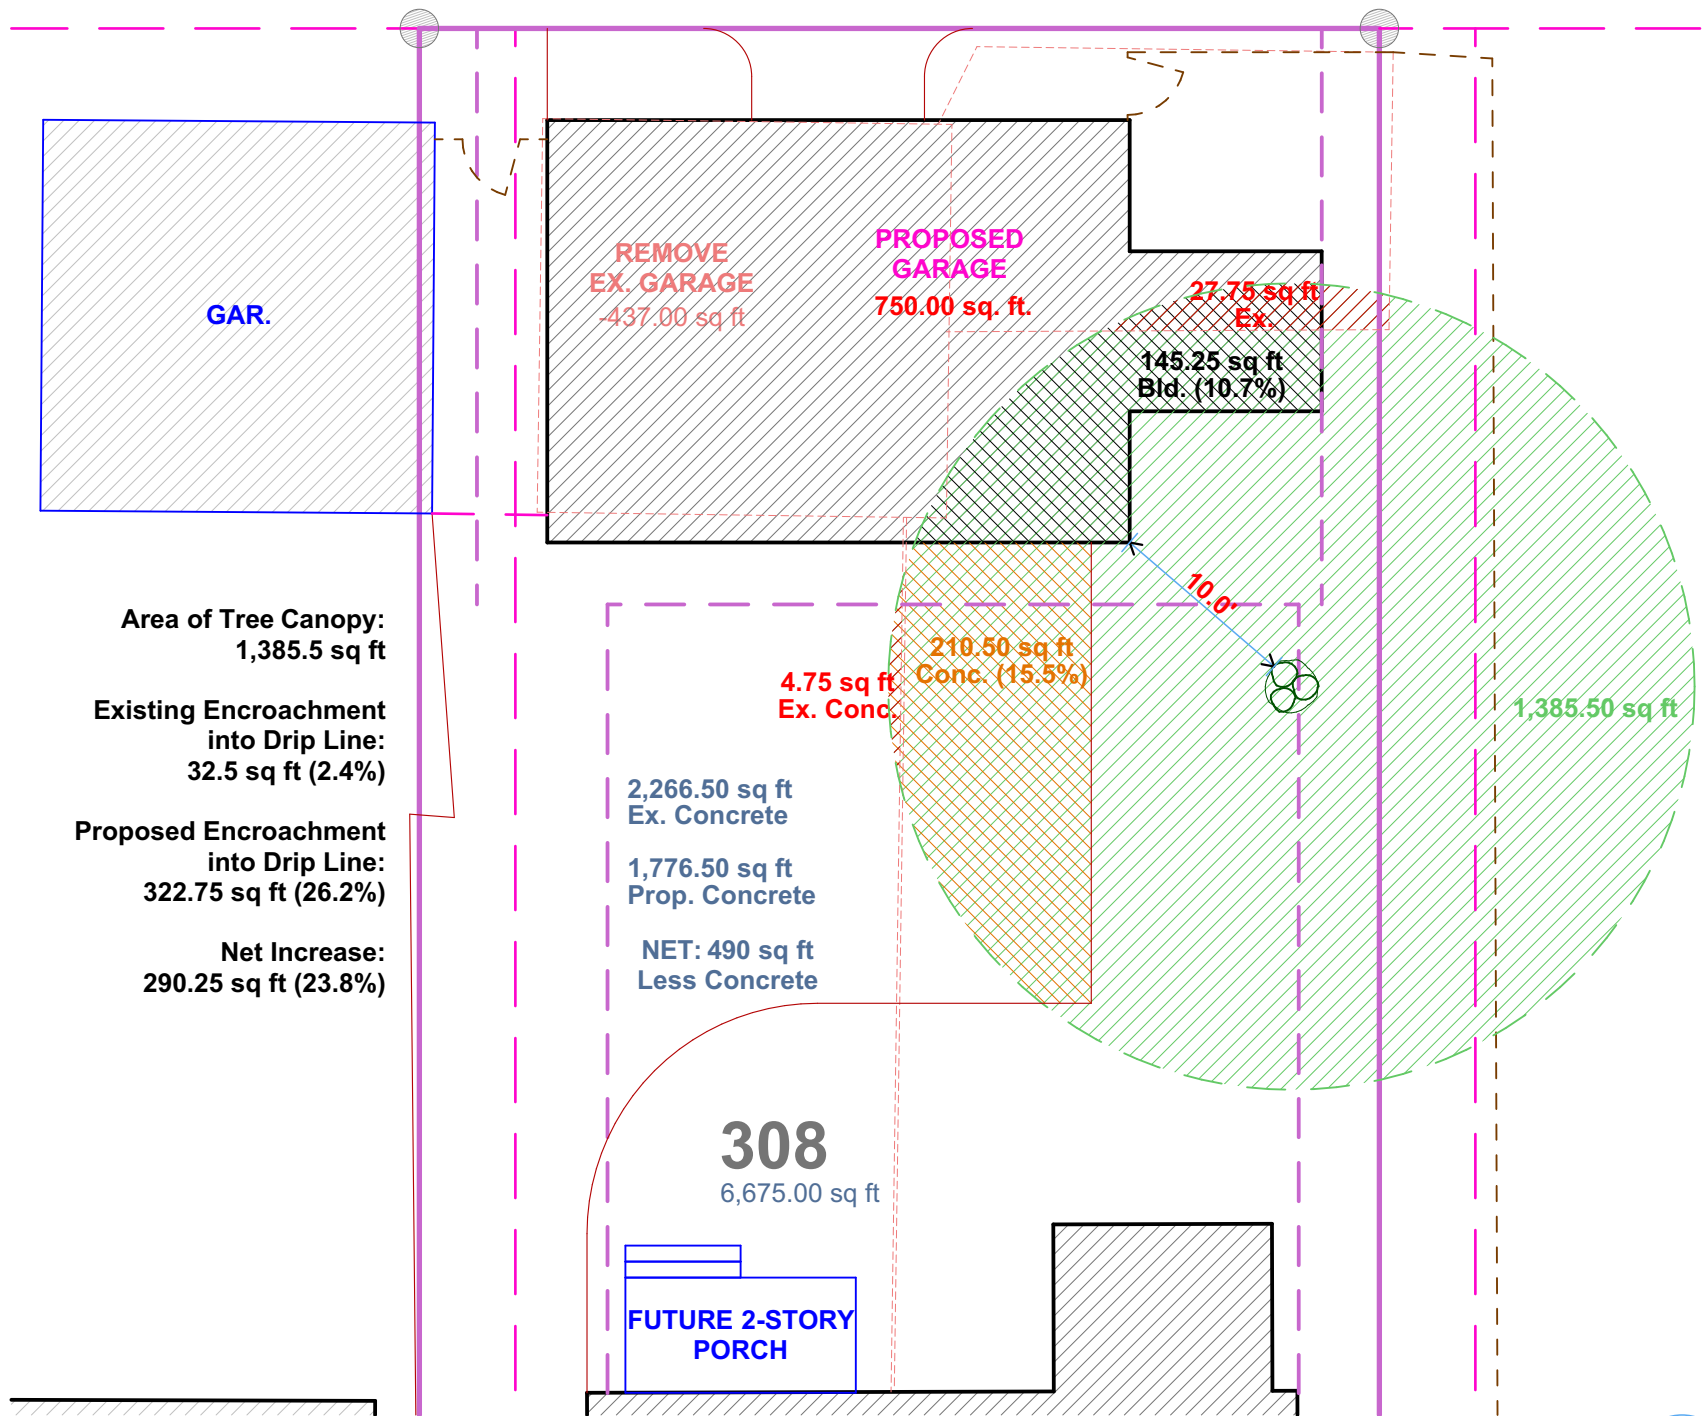

Area of Tree Canopy:
1,385.5 sq ft

Existing Encroachment
into Drip Line:
32.5 sq ft (2.4%)

Proposed Encroachment
into Drip Line:
322.75 sq ft (26.2%)

Net Increase:
290.25 sq ft (23.8%)

Partial Site w/ Areas

SCALE: 1" = 10'

1
2.5