

Detroit Music Hall Expansion | Center for the Performing Arts

Siteplan

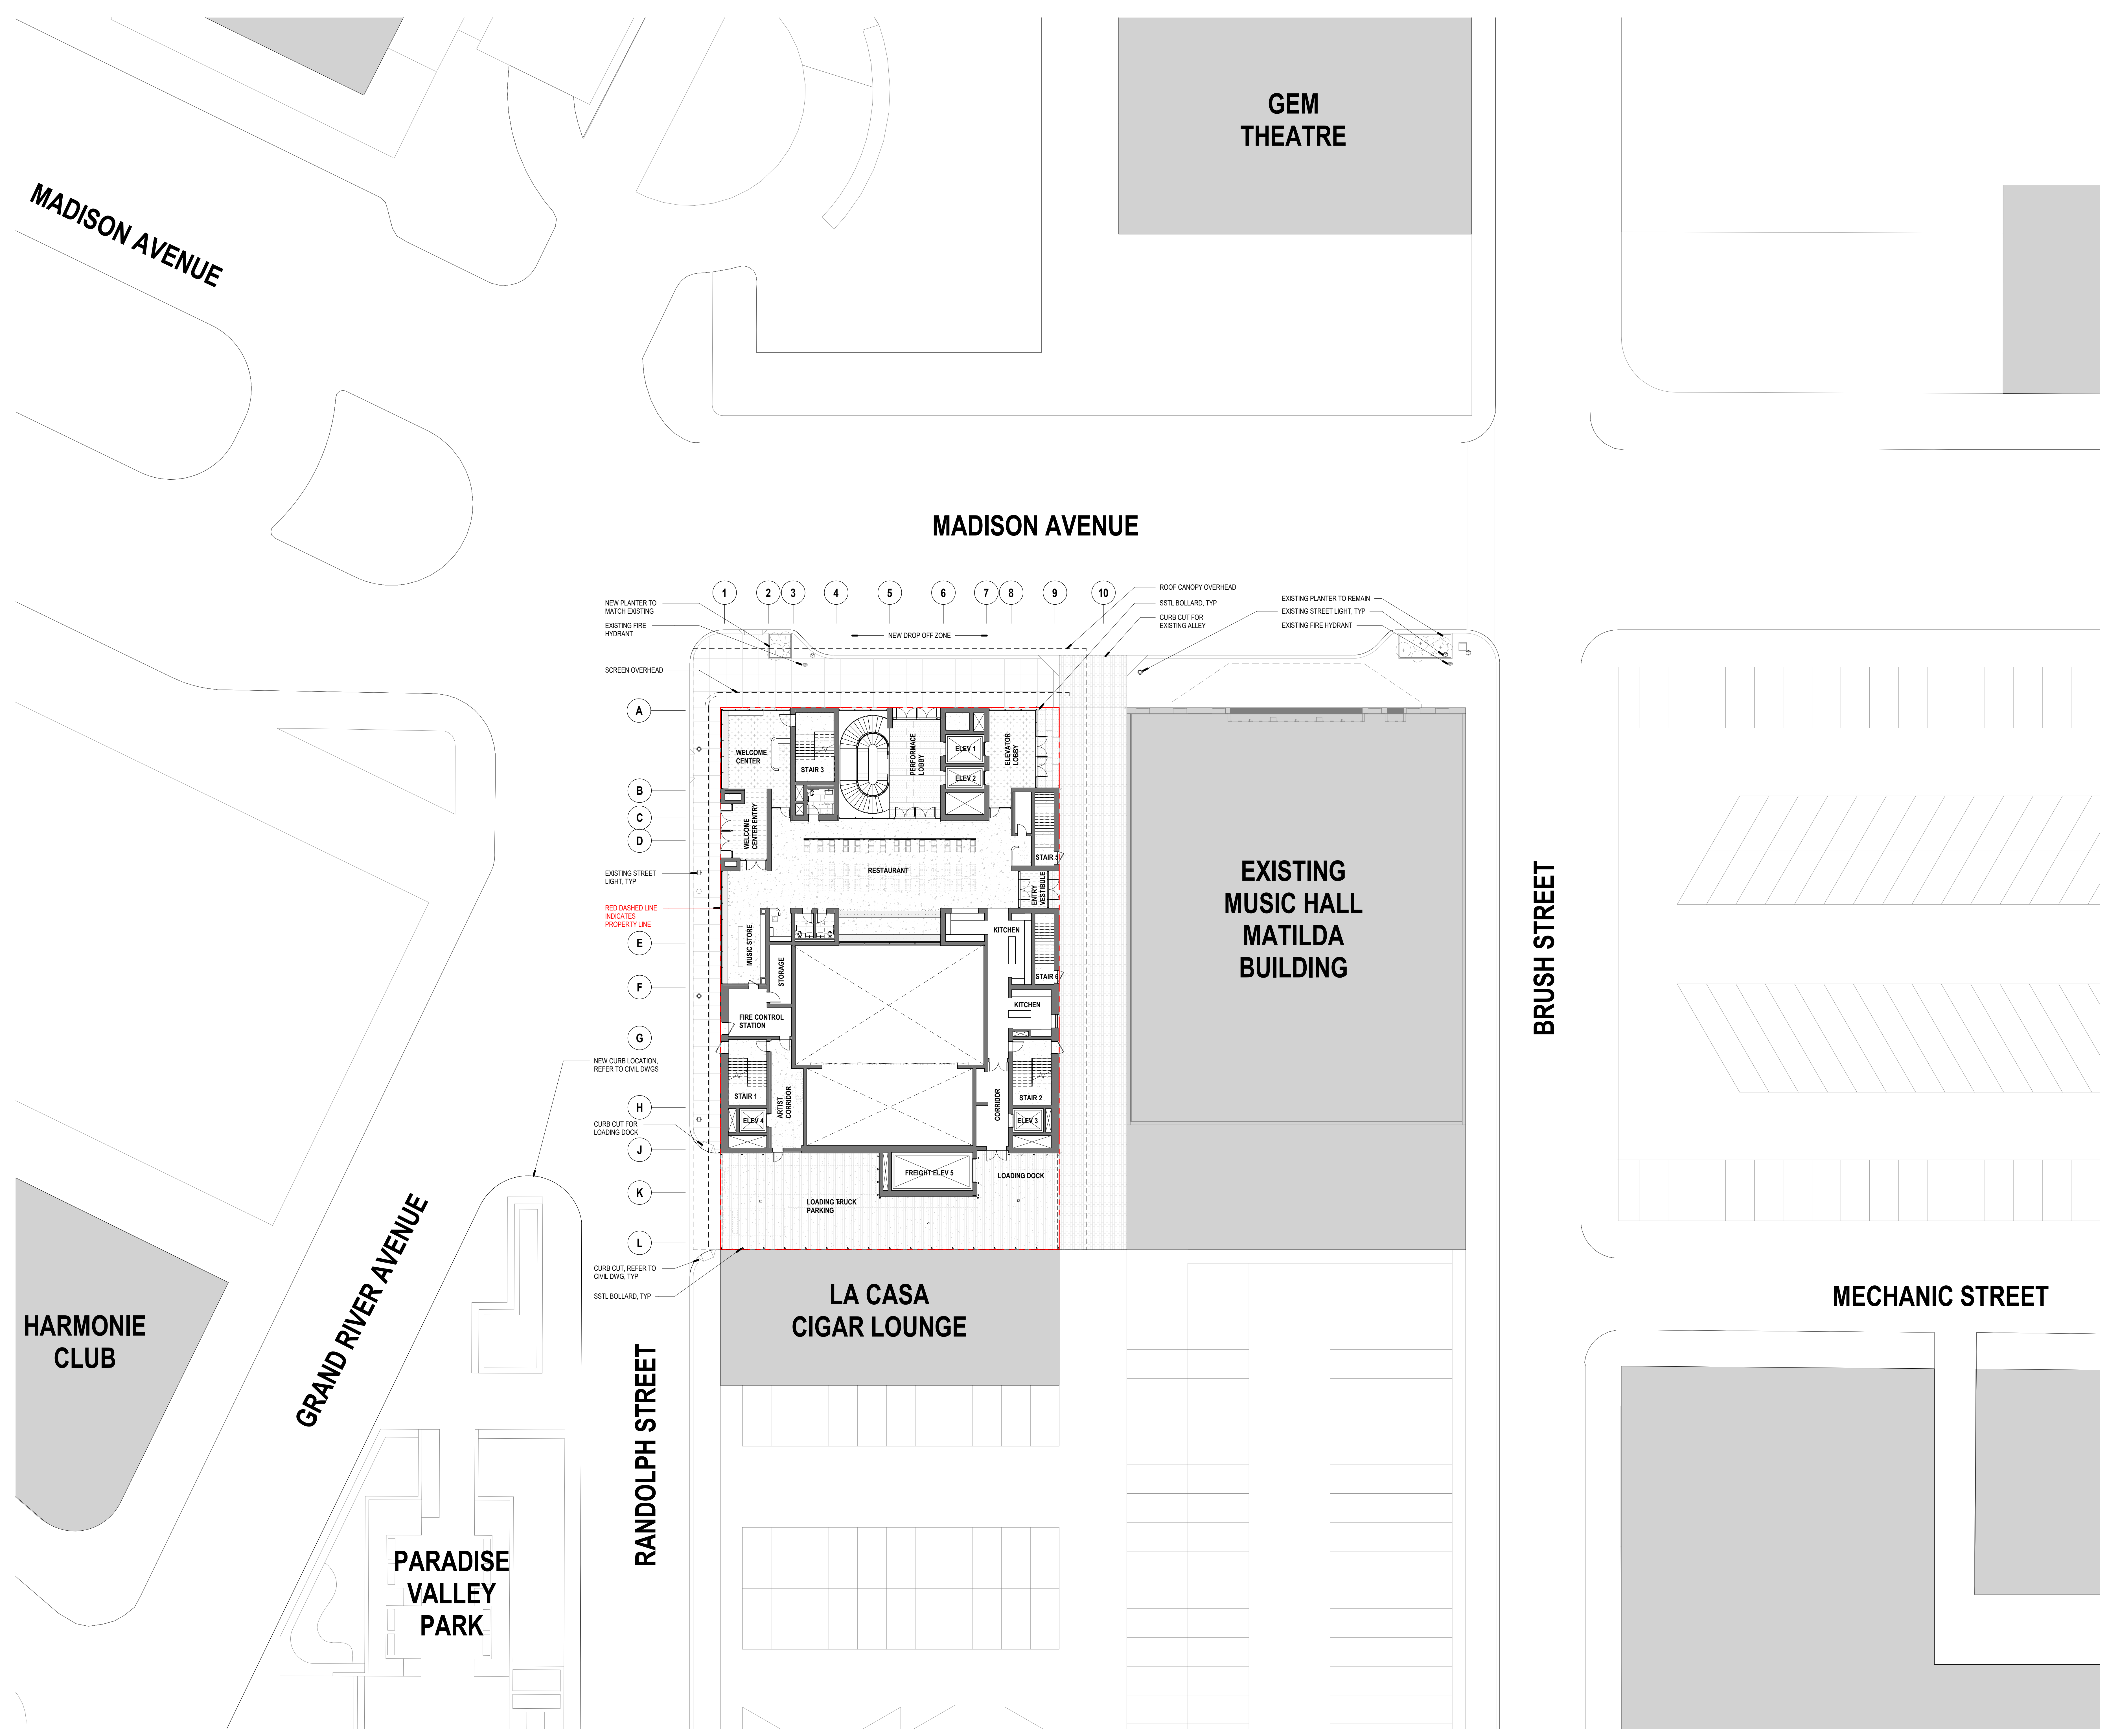





Existing Music Hall Building



Metal Cladding

Screen Embroidery

Alley Pavers

Roof Ceiling Soffit



Screen

Glazed Brick

Stone Panels

North Elevation





North Elevation



Stone Panels

Stone clad wall and base. Provide 2" thick stone wall panels (up to 3' x 8') and base panels with flamed and brushed finish. Provide matching stone in 1/4" thickness backed by aluminum honeycomb and aluminum backer sheet for cladding of egress doors with the stone wall areas.

Exposed edges of stone panels shall be finished in the same manner as the faces.

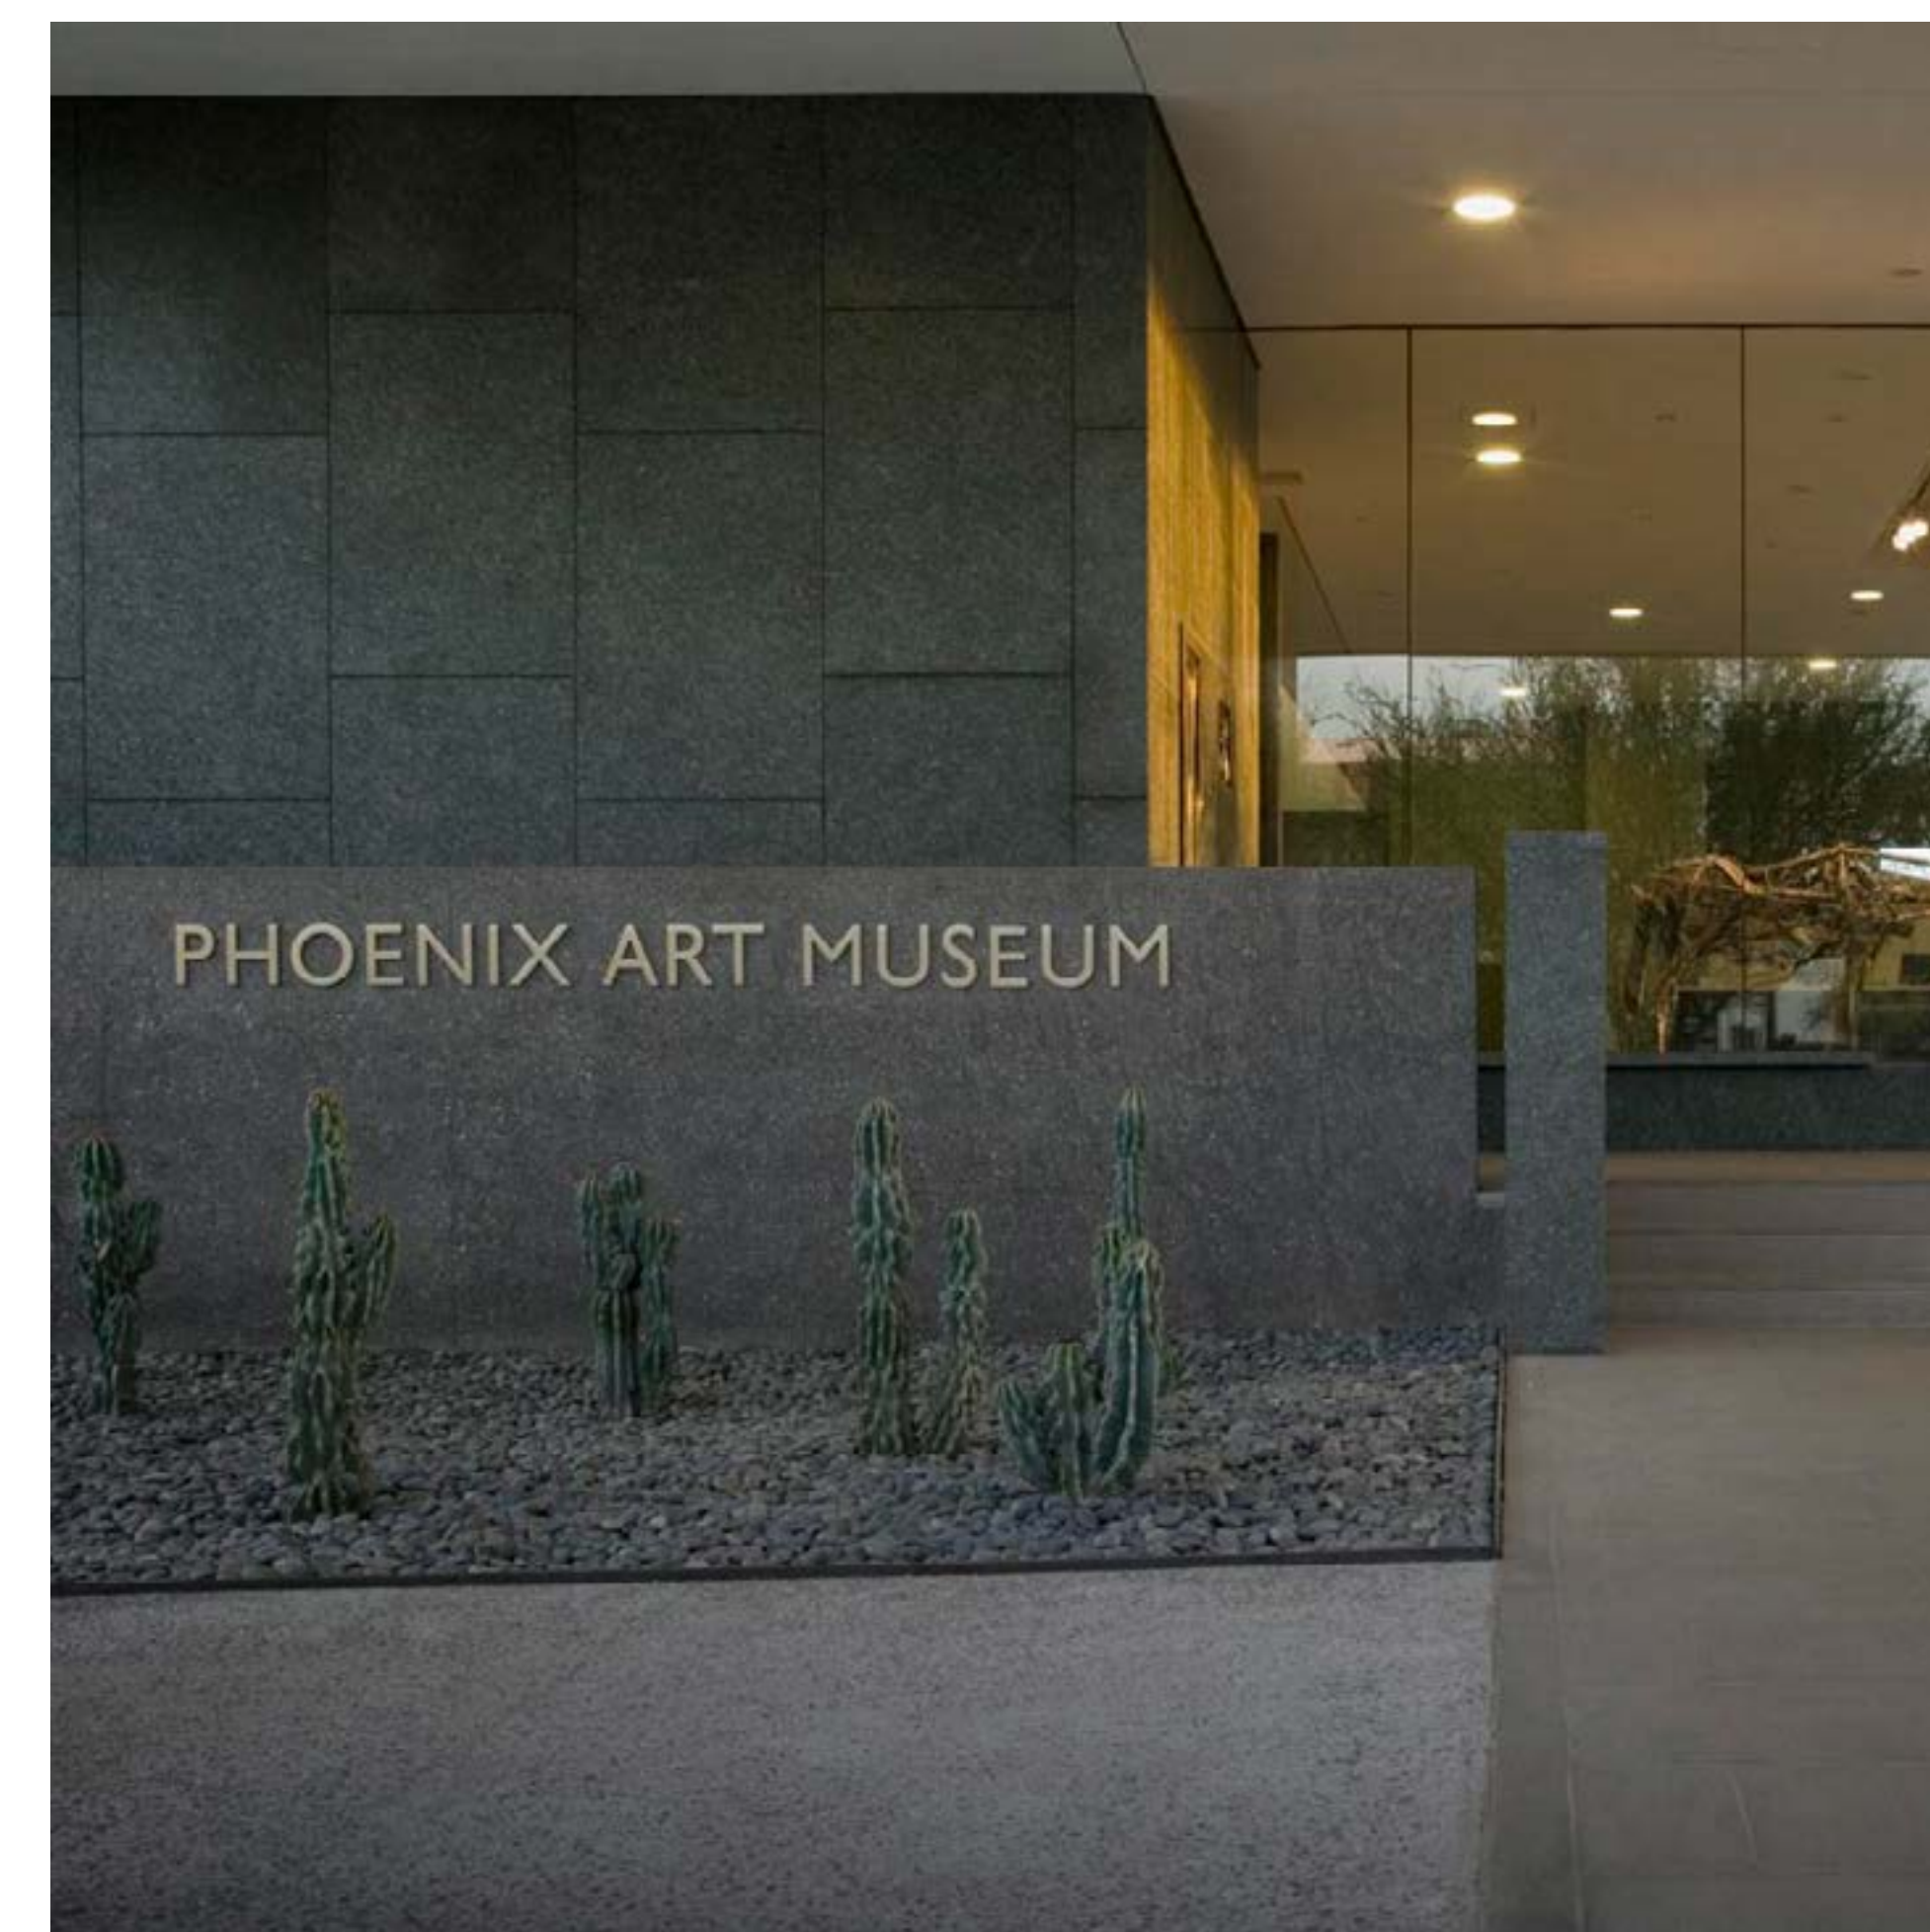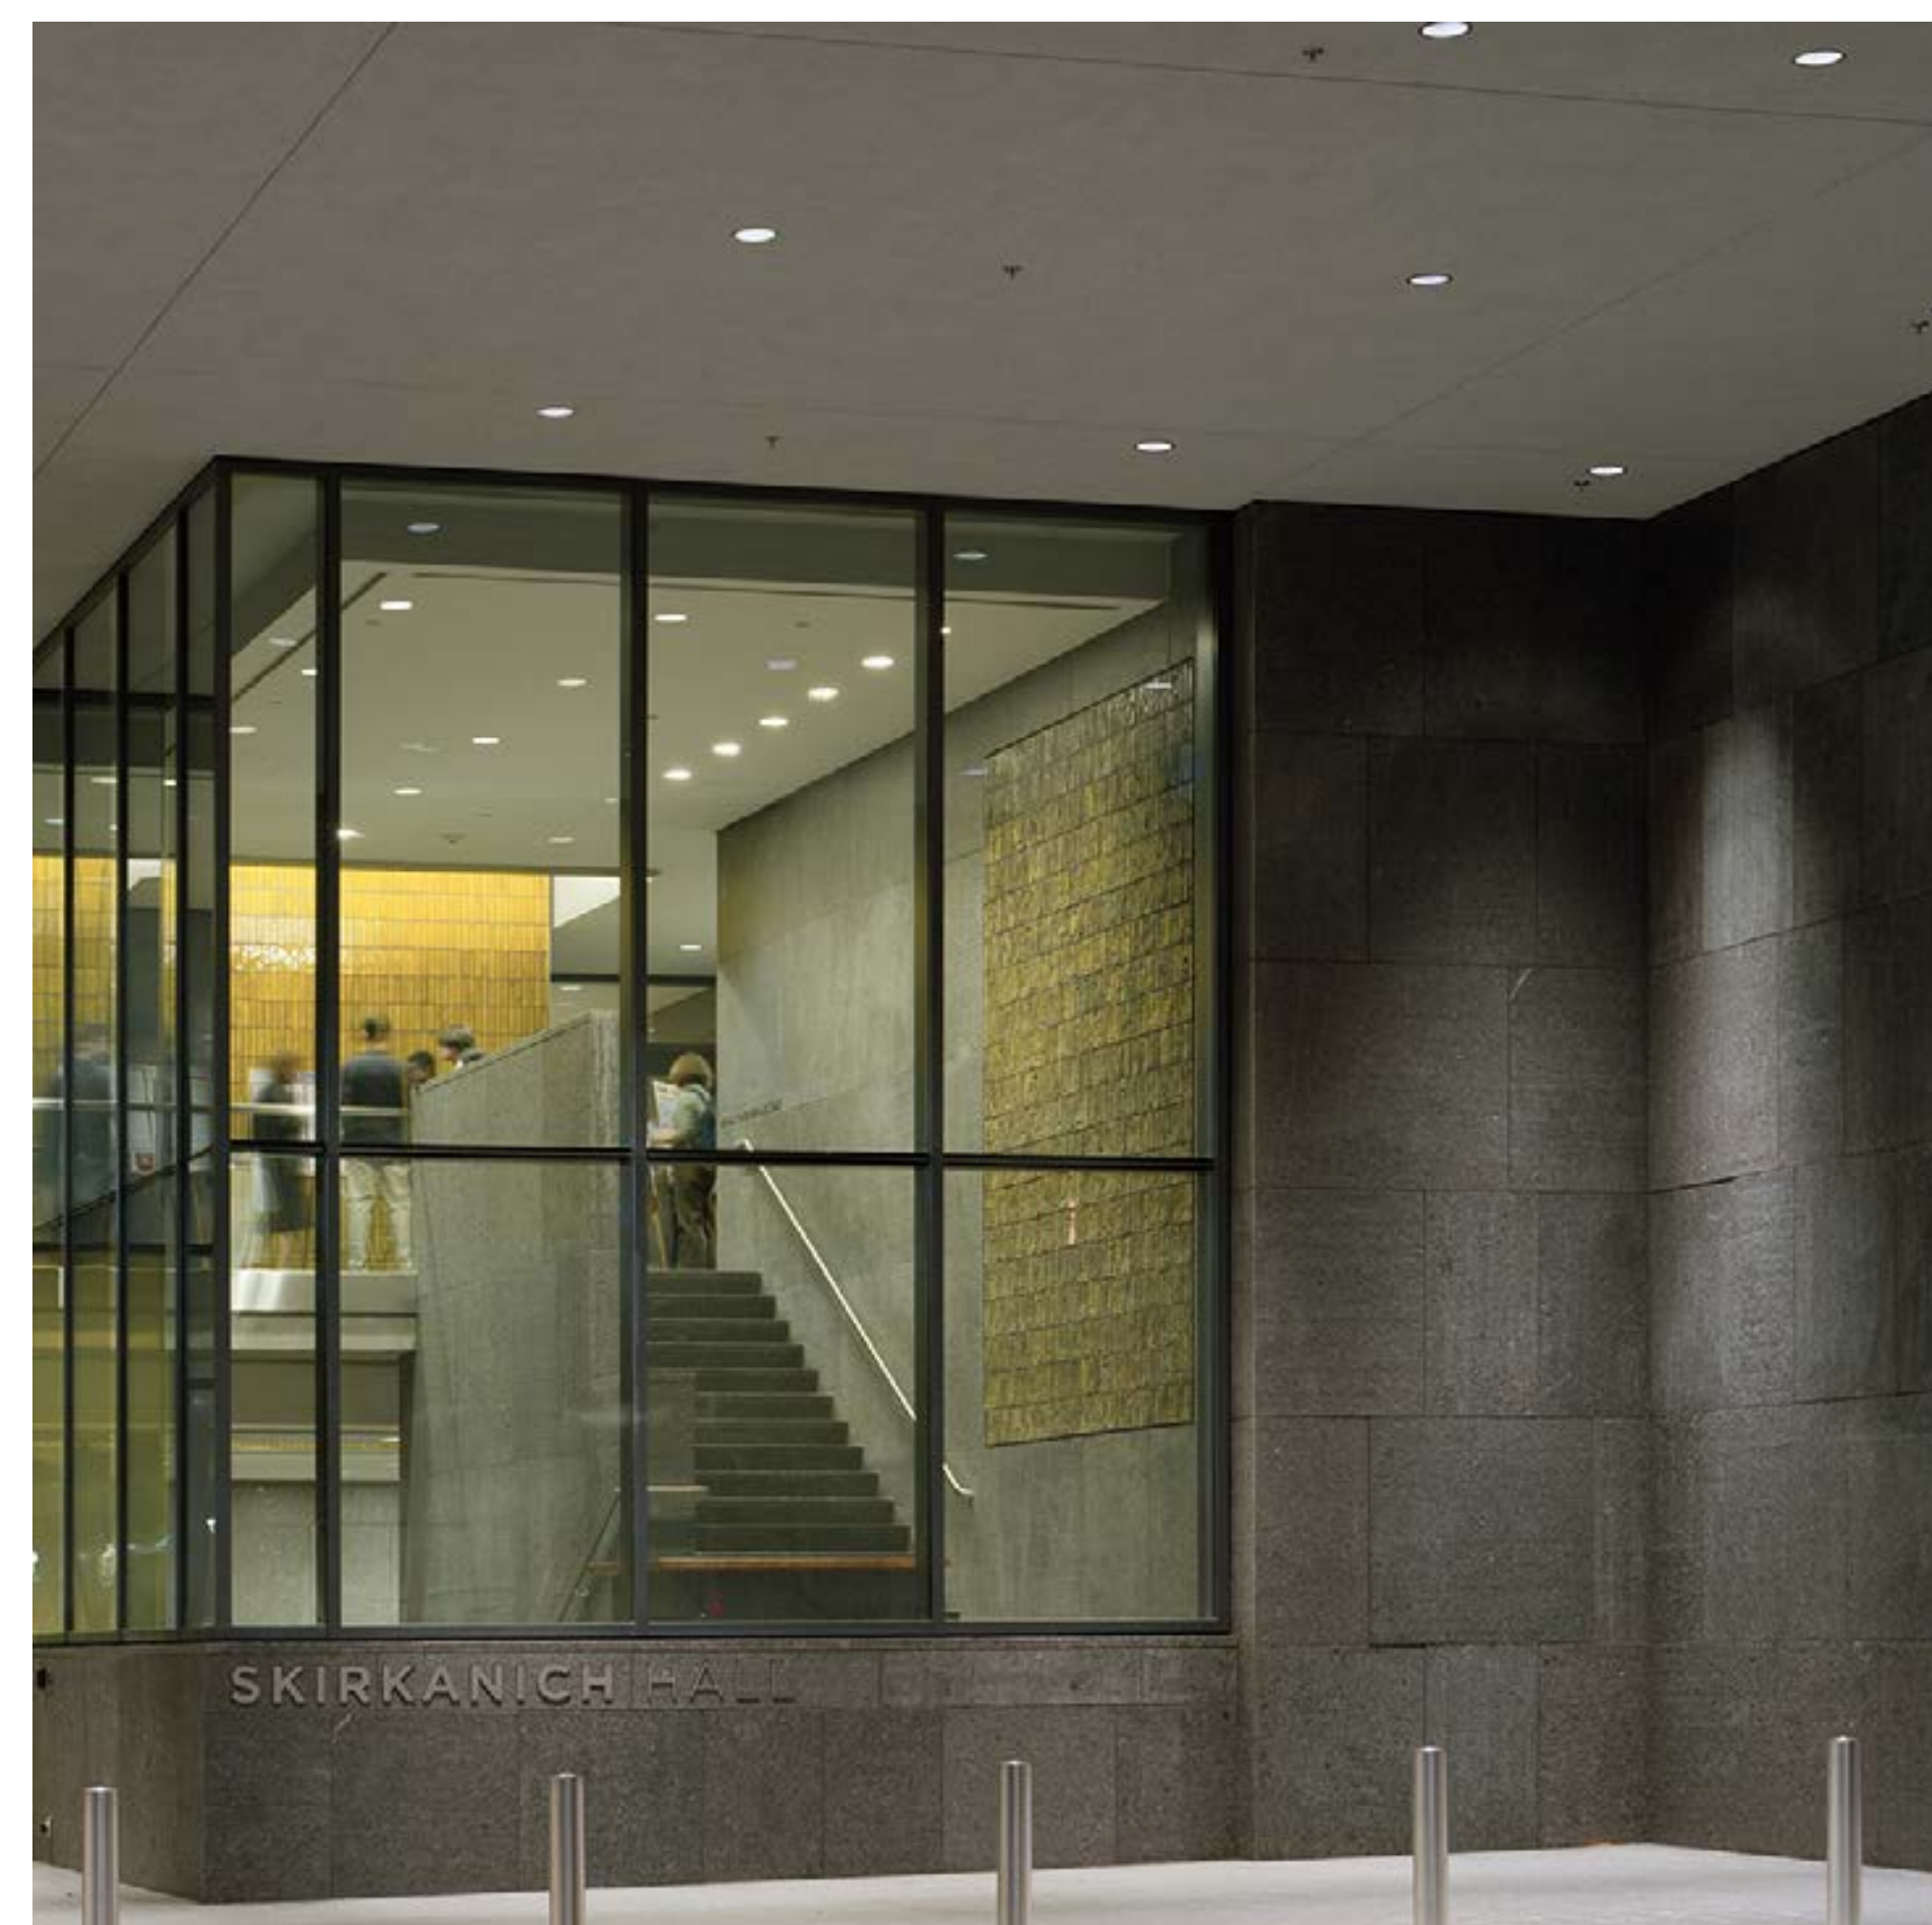


North Elevation



Metal Panels

Alucobond Plus rainscreen system with continuous thermal insulation and splines at the panel to panel joints.

2" thick aluminum composite metal (ACM) panel system with painted finish .



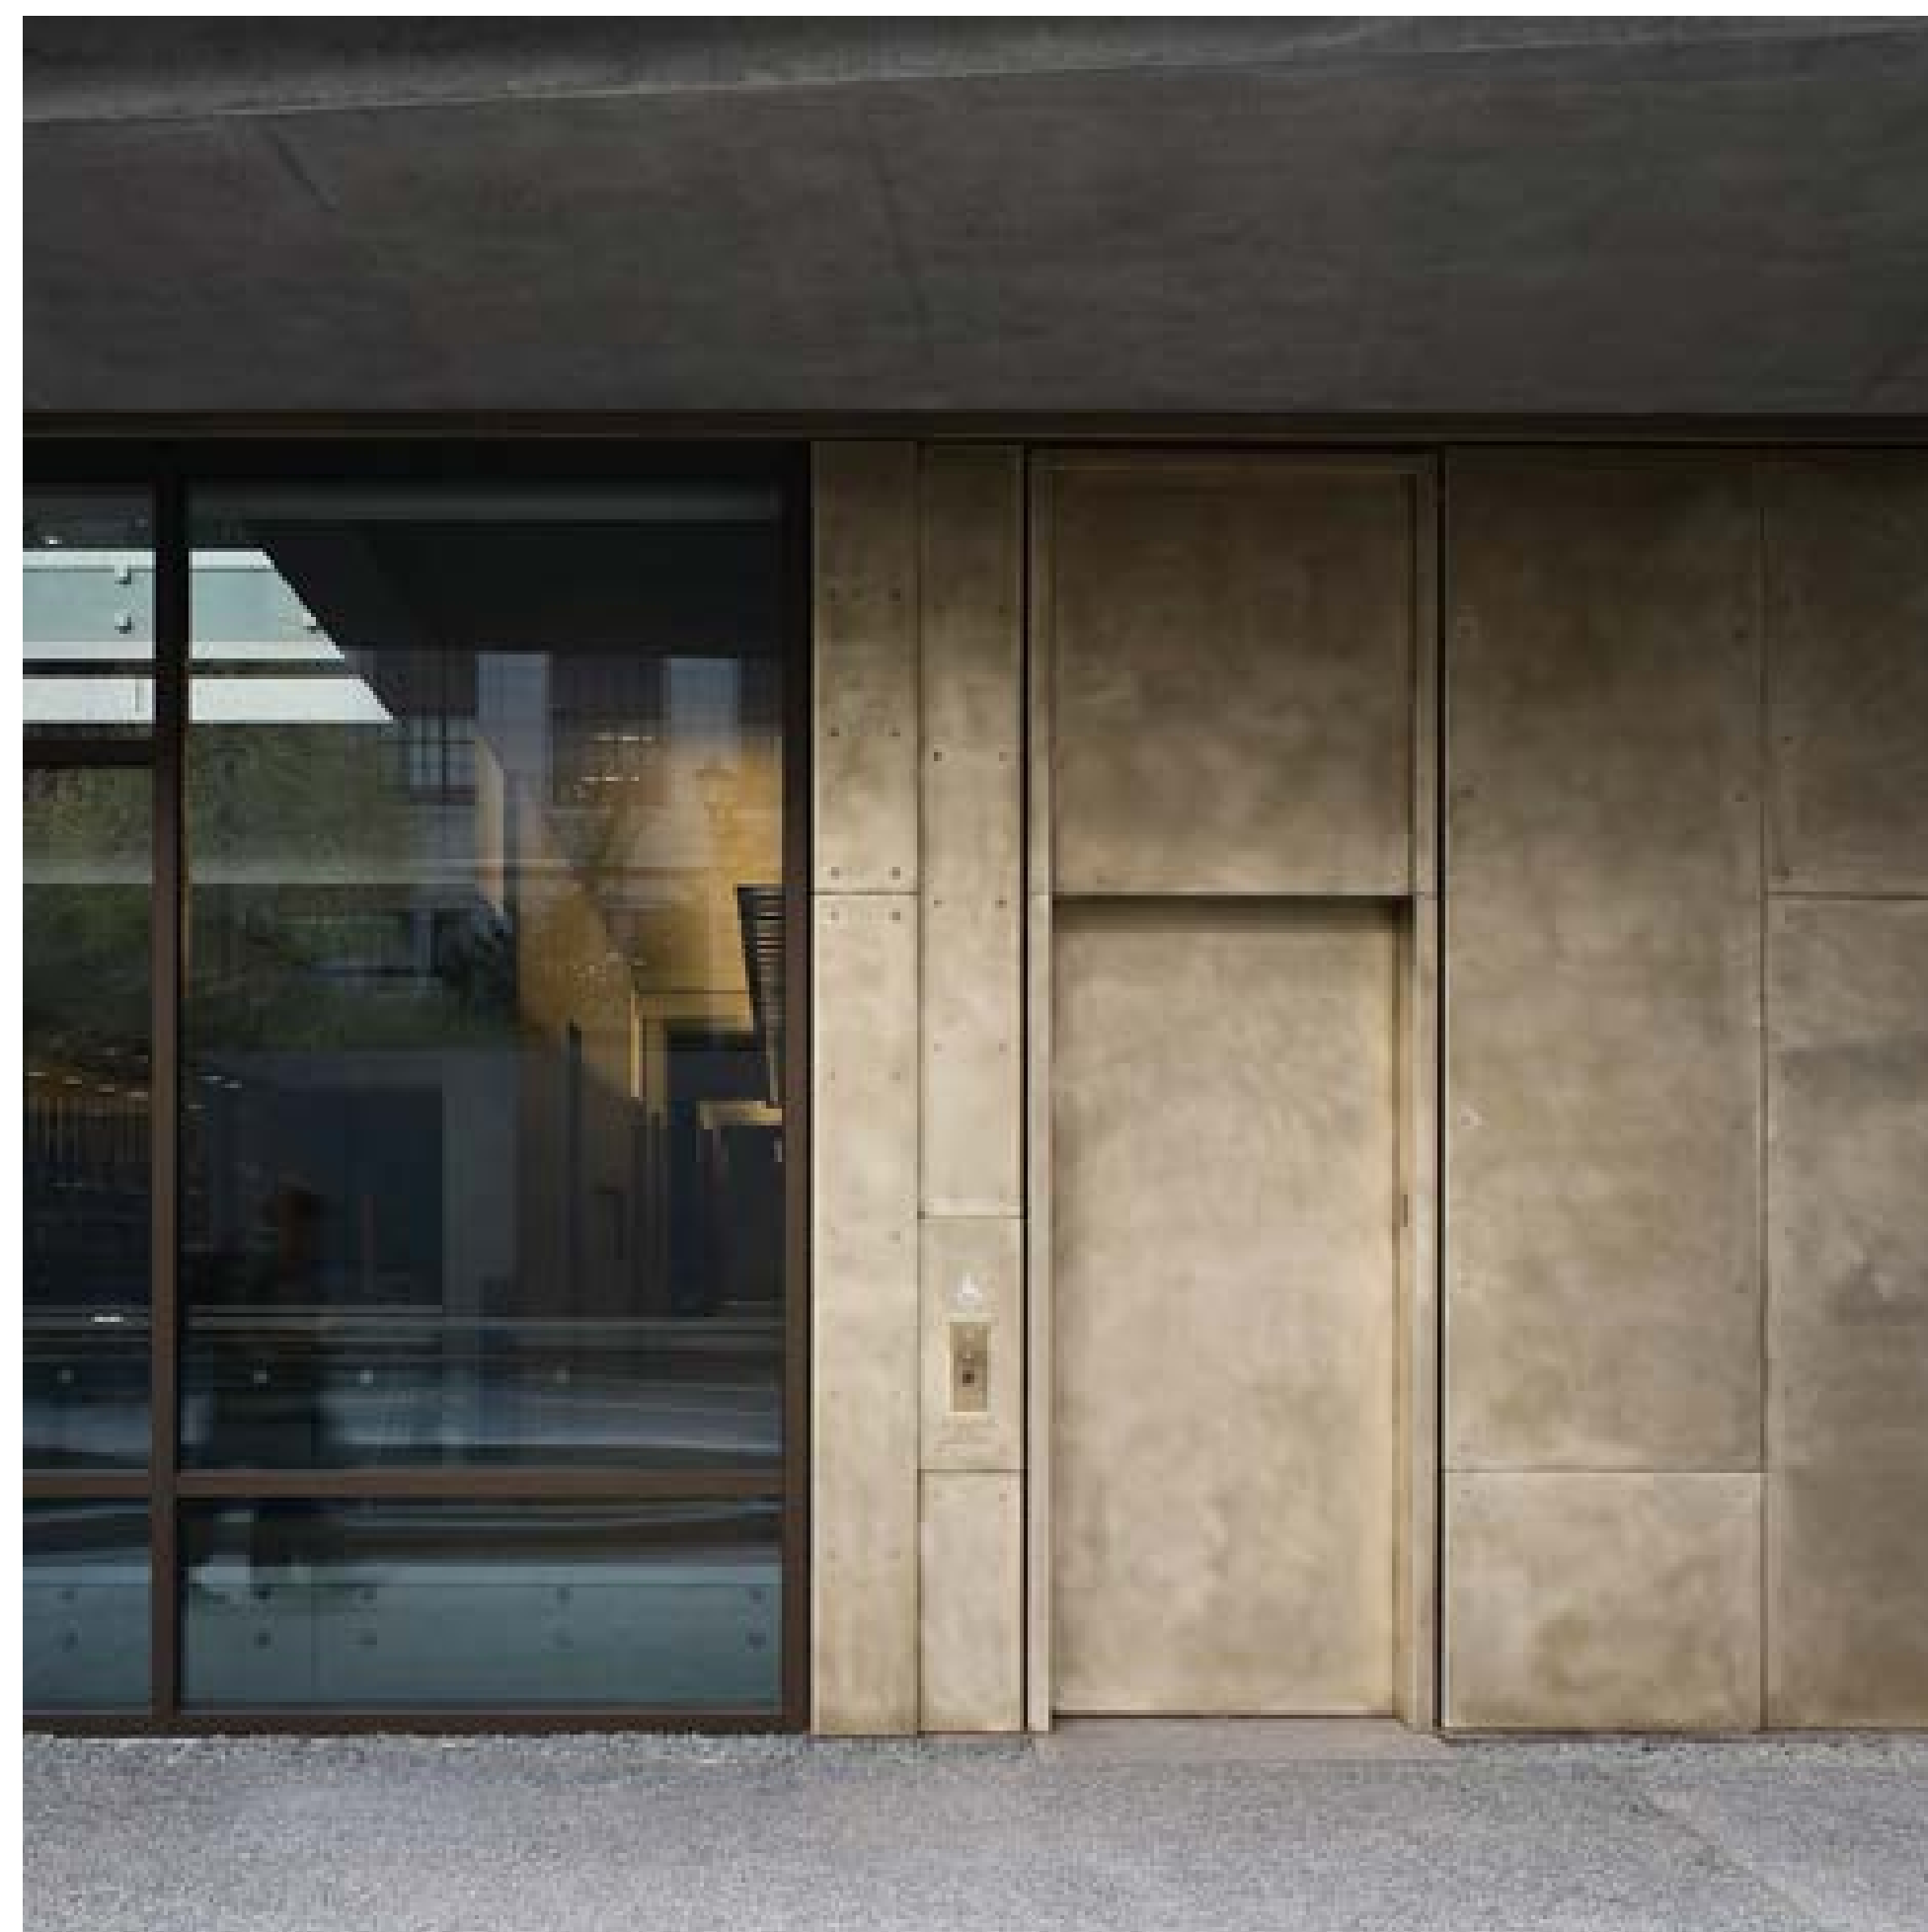




Sun Screen

BOK System Kynar painted folded aluminum panel system with custom perforation pattern and attached decorative elements.


Screen wall consisting of folded aluminum sheet panels with overall 2" depth and custom perforation as designed by the Architect is to be hung from the roof structure via 300 series stainless steel rods. Additionally, the suspension rods are to hang the header beam, intermediate horizontal supports tube and a bottom beam. The suspension rod can be stabilized laterally by outriggers attached to the wall.

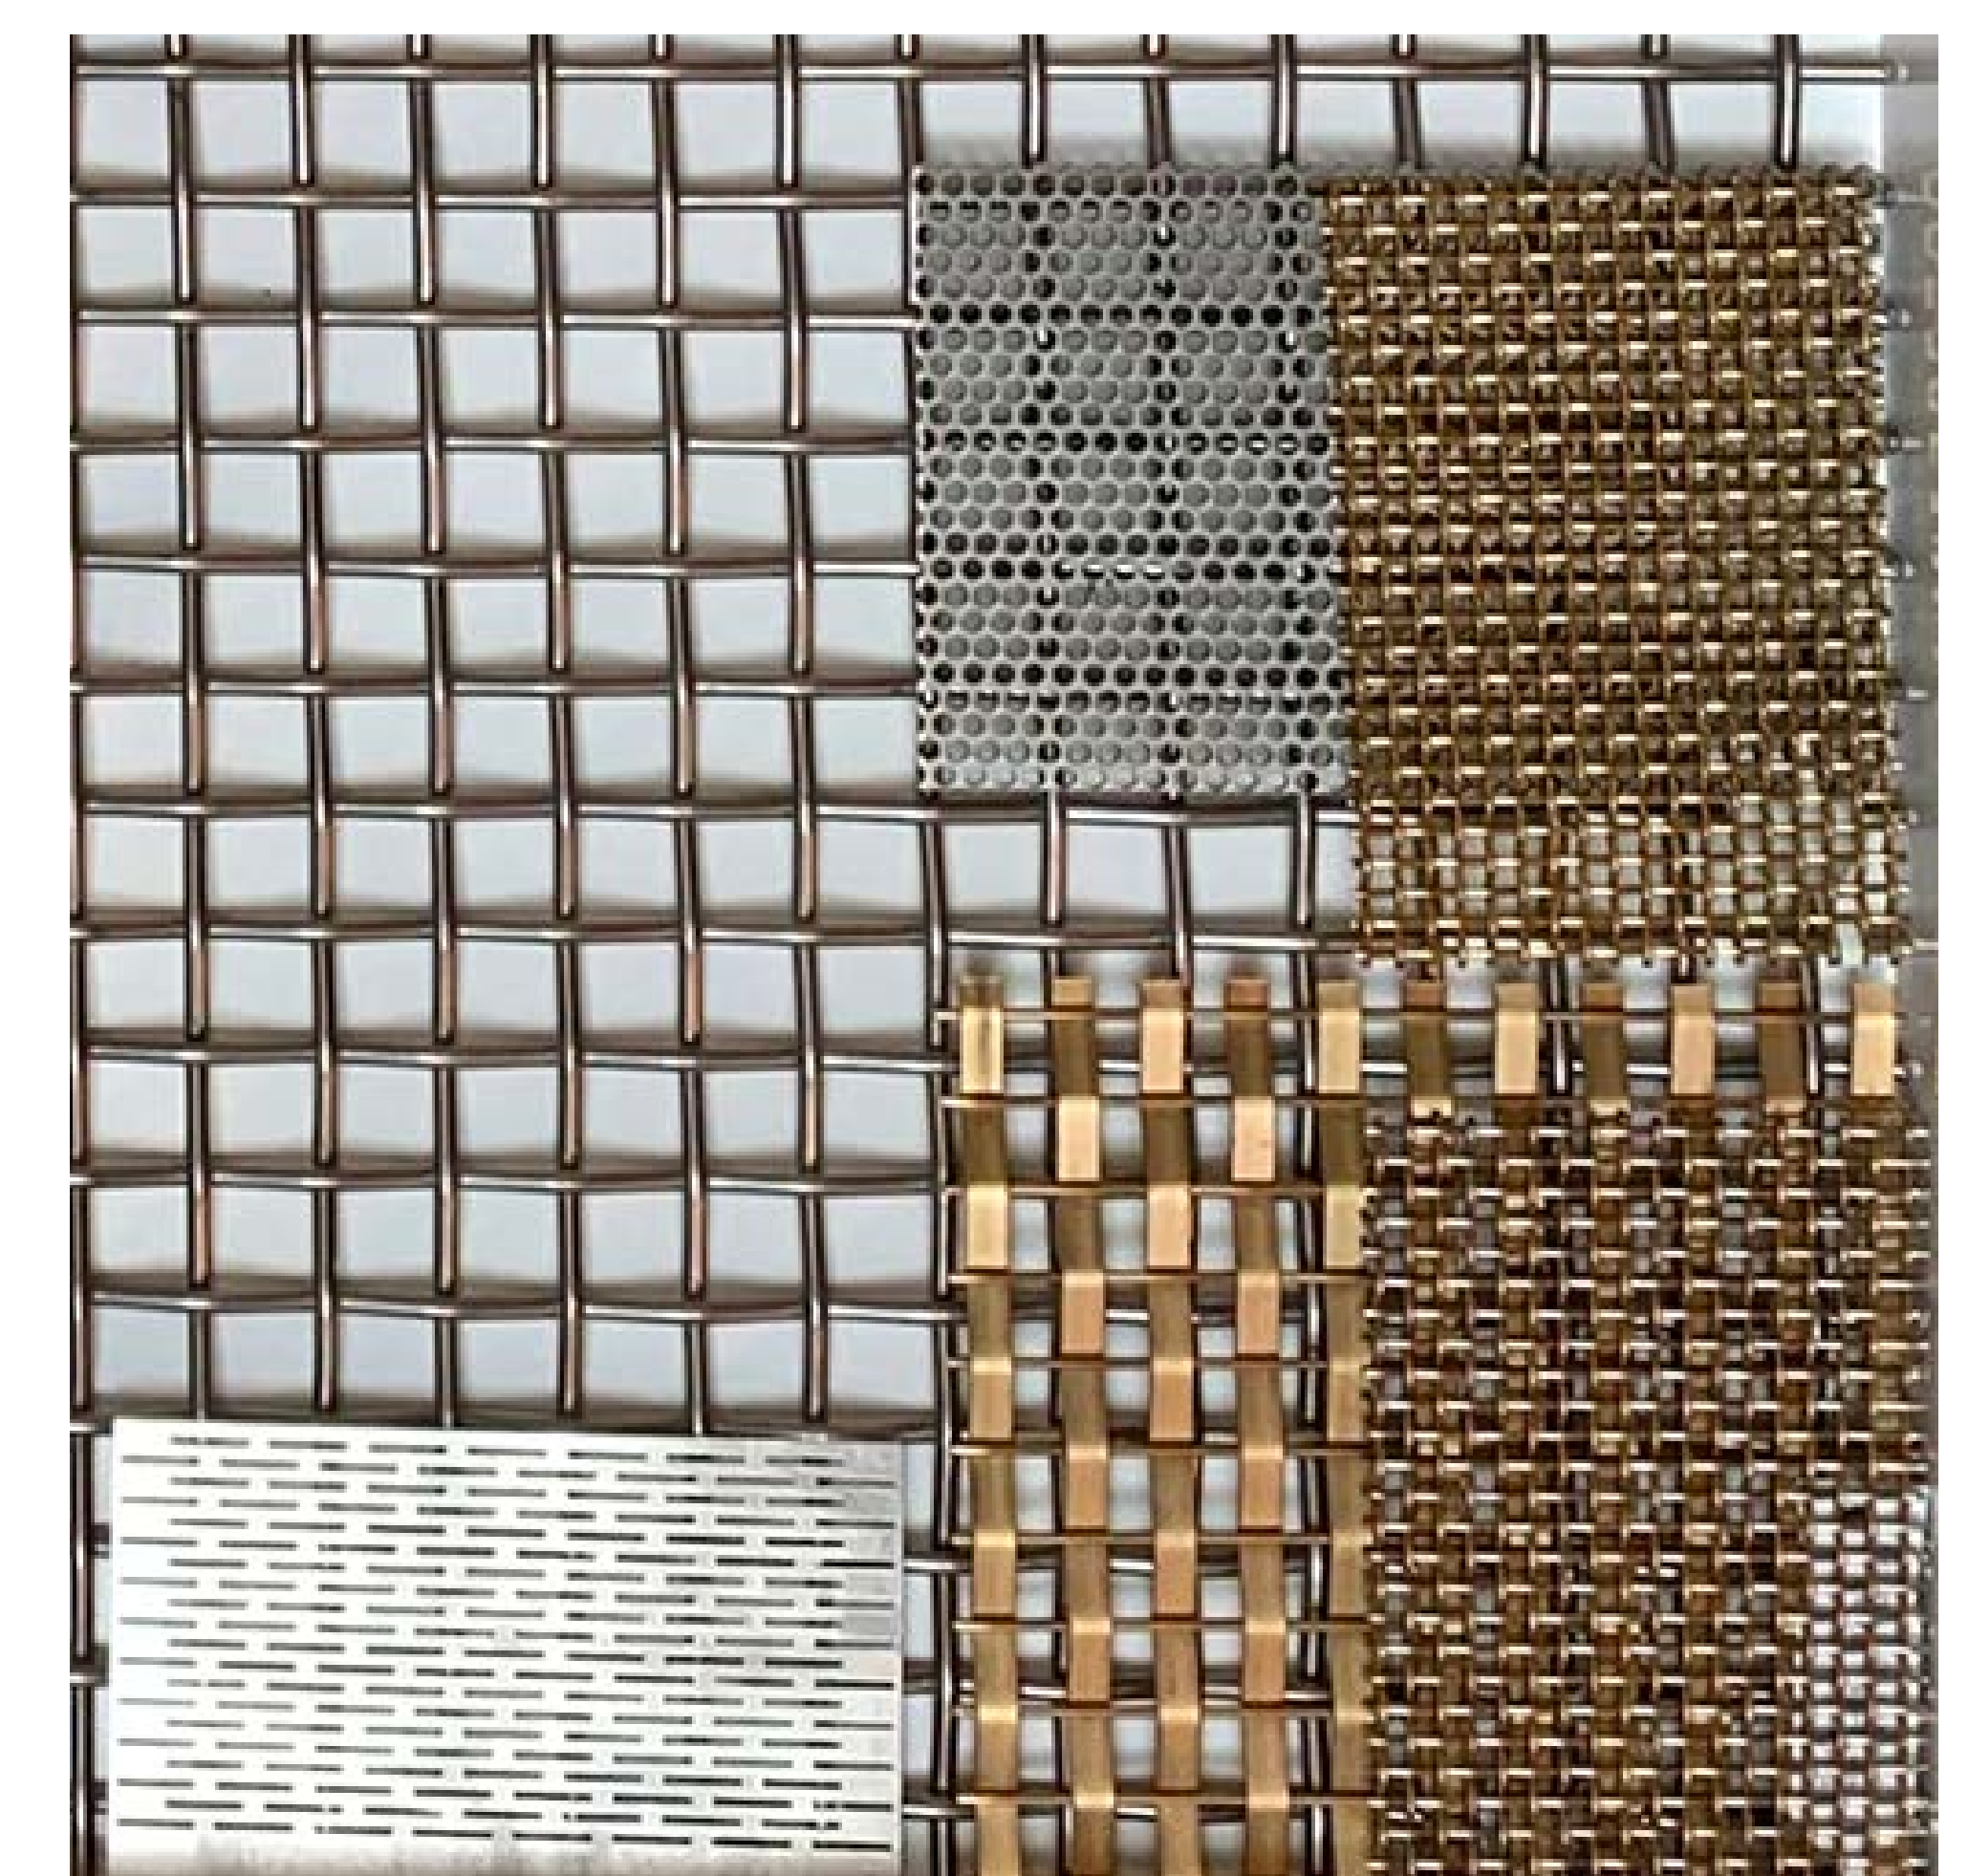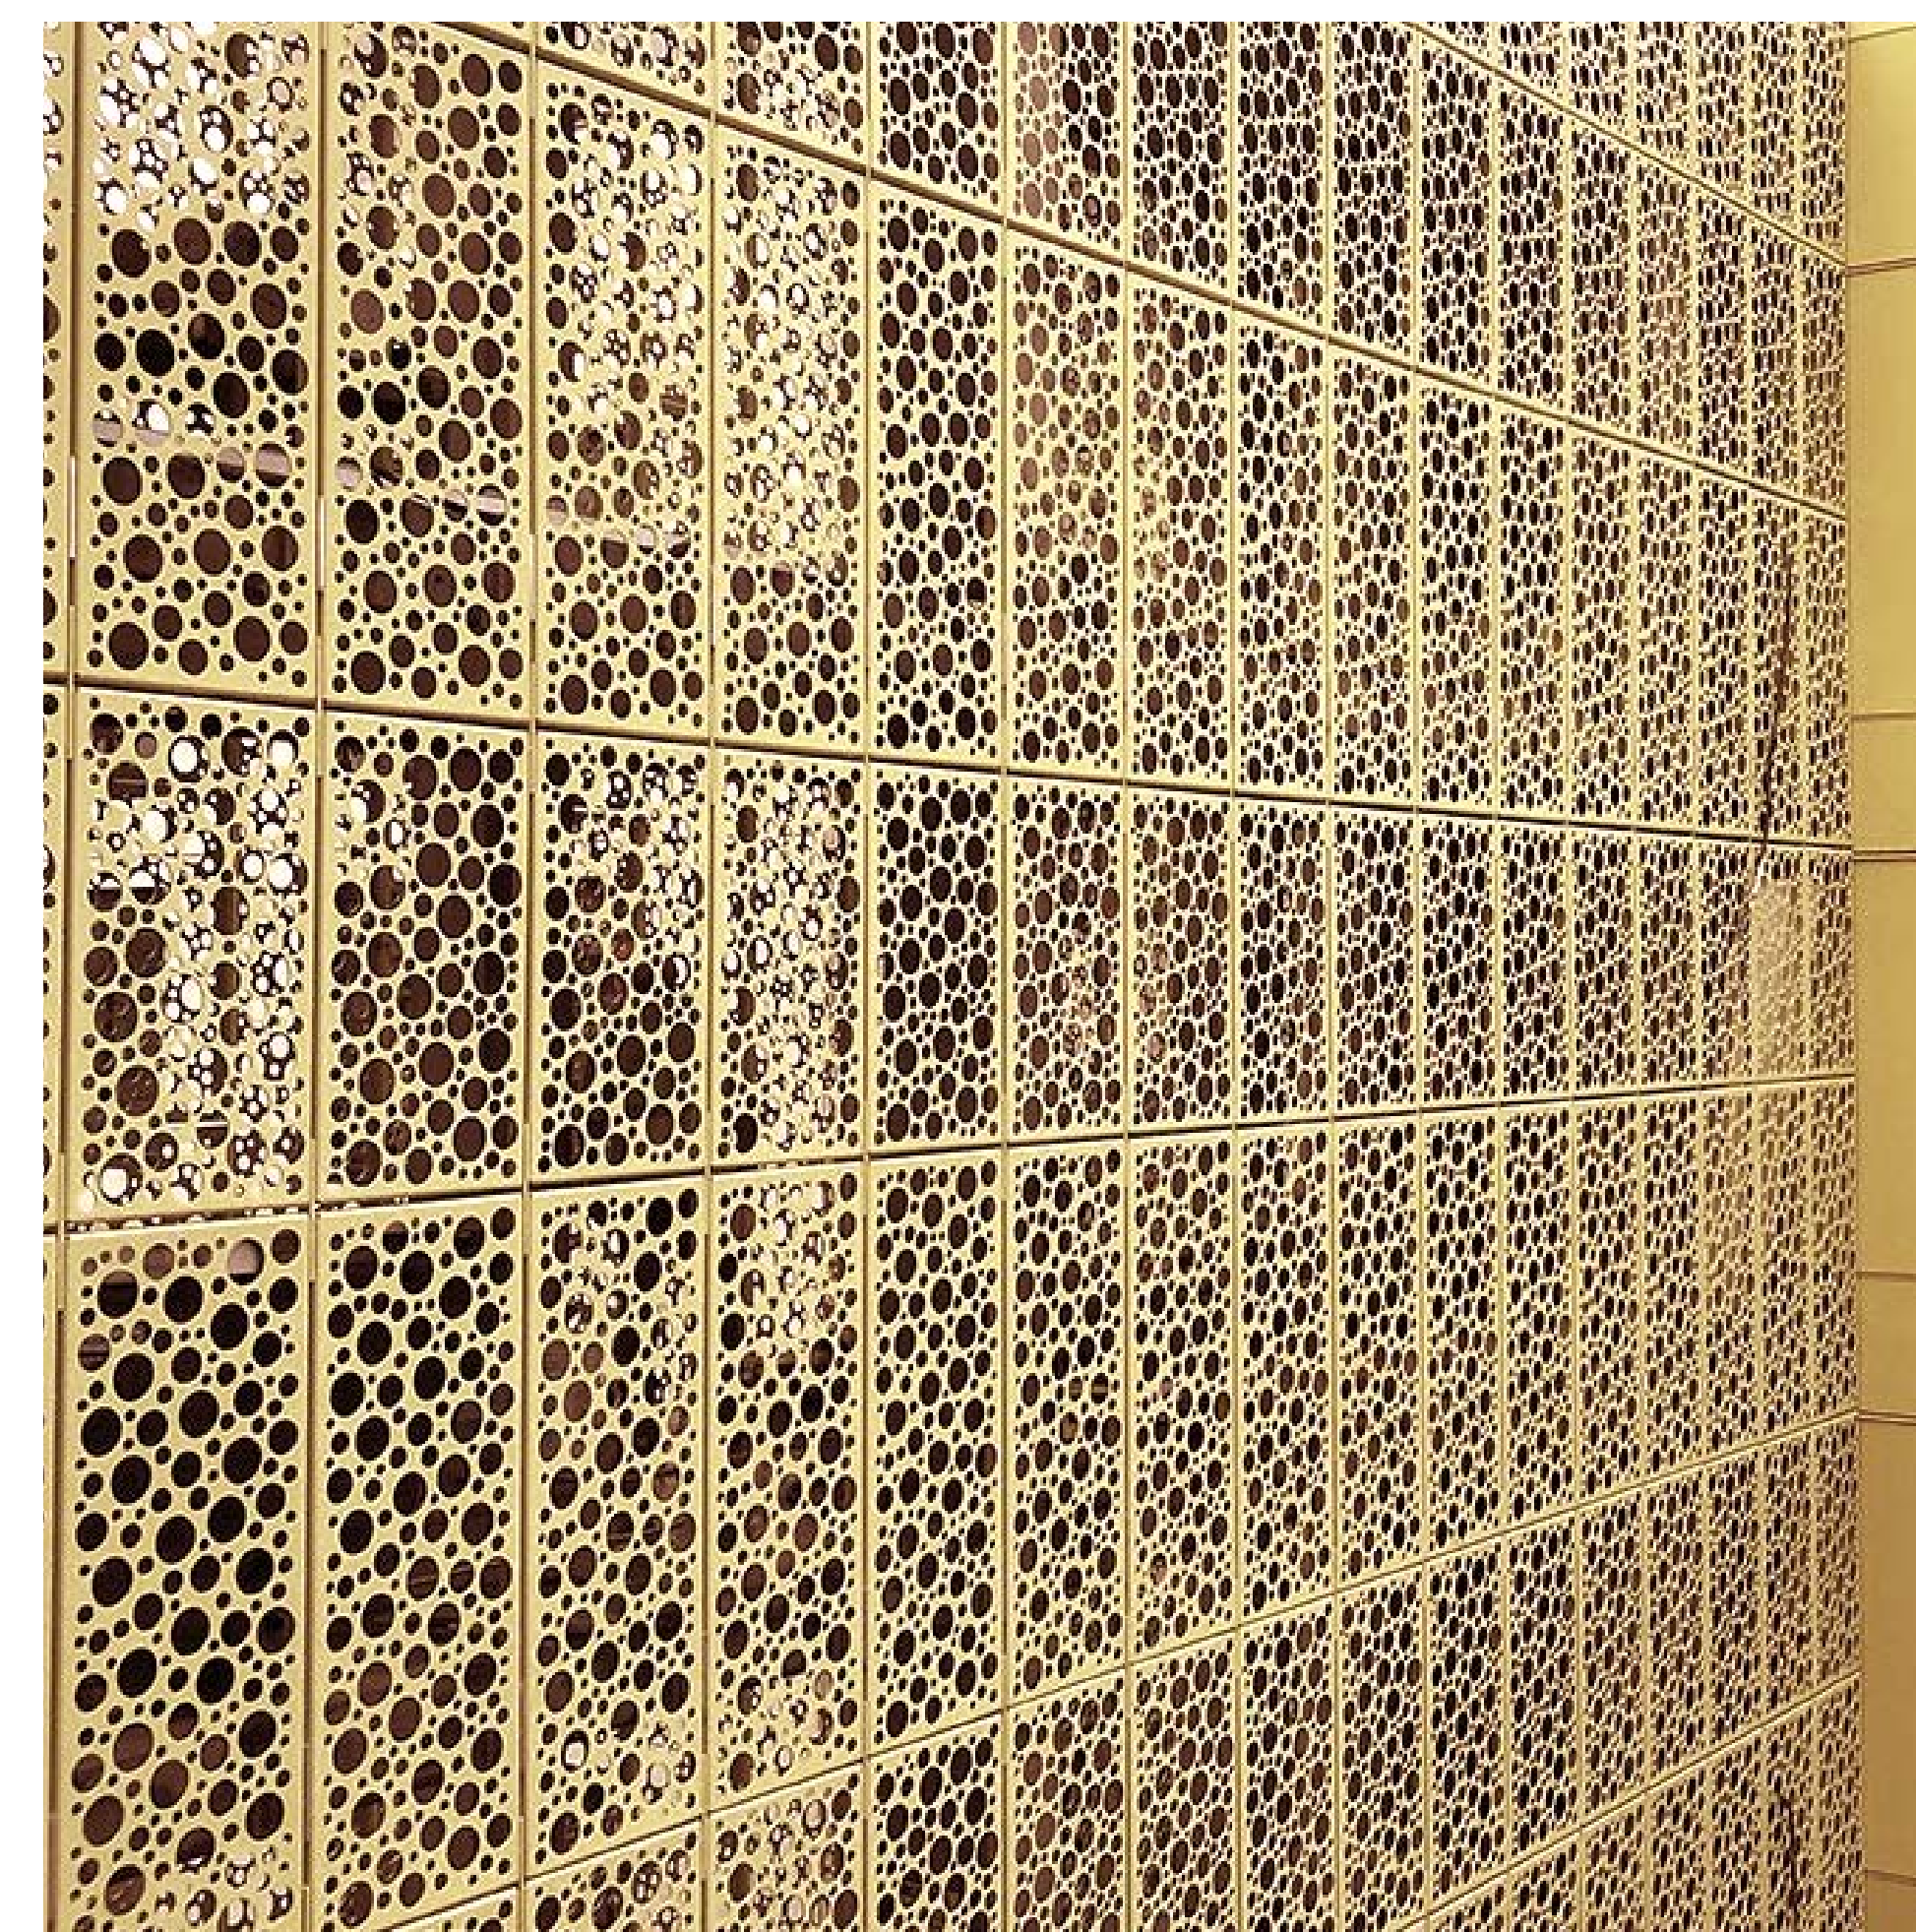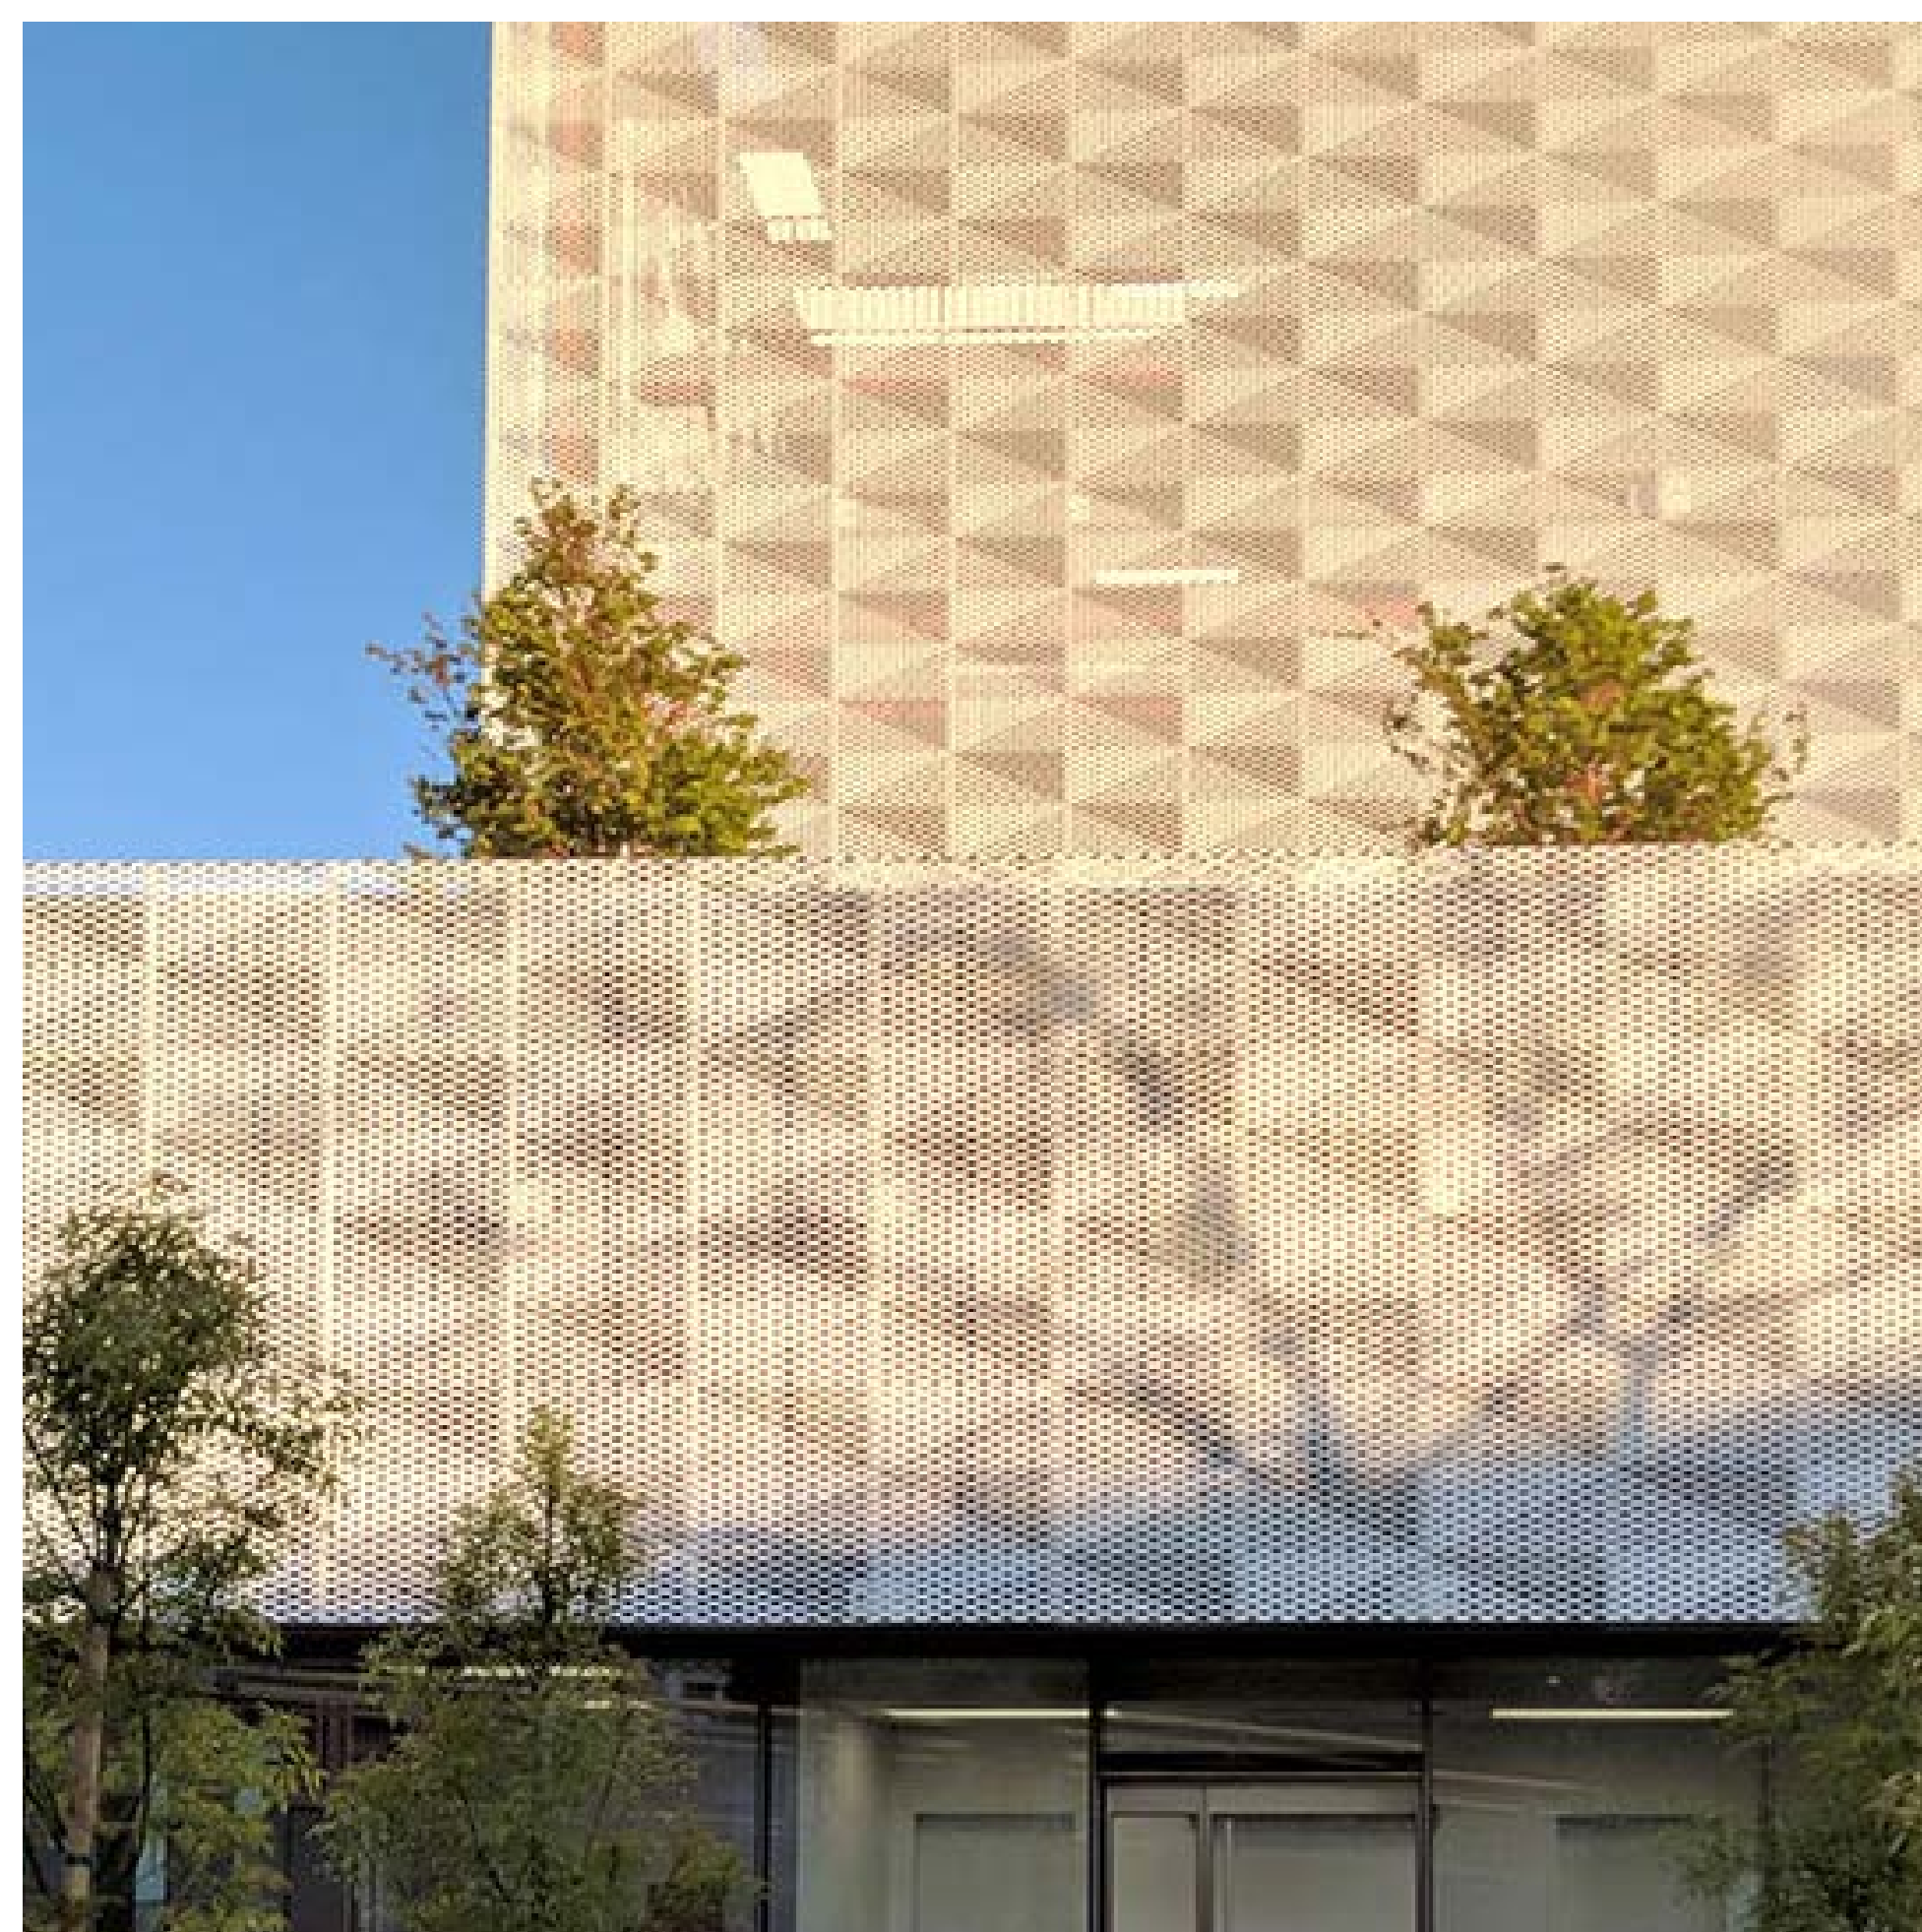



Screen Embroidery

Bent and painted aluminum pieces and other decorative elements that display a handmade quality

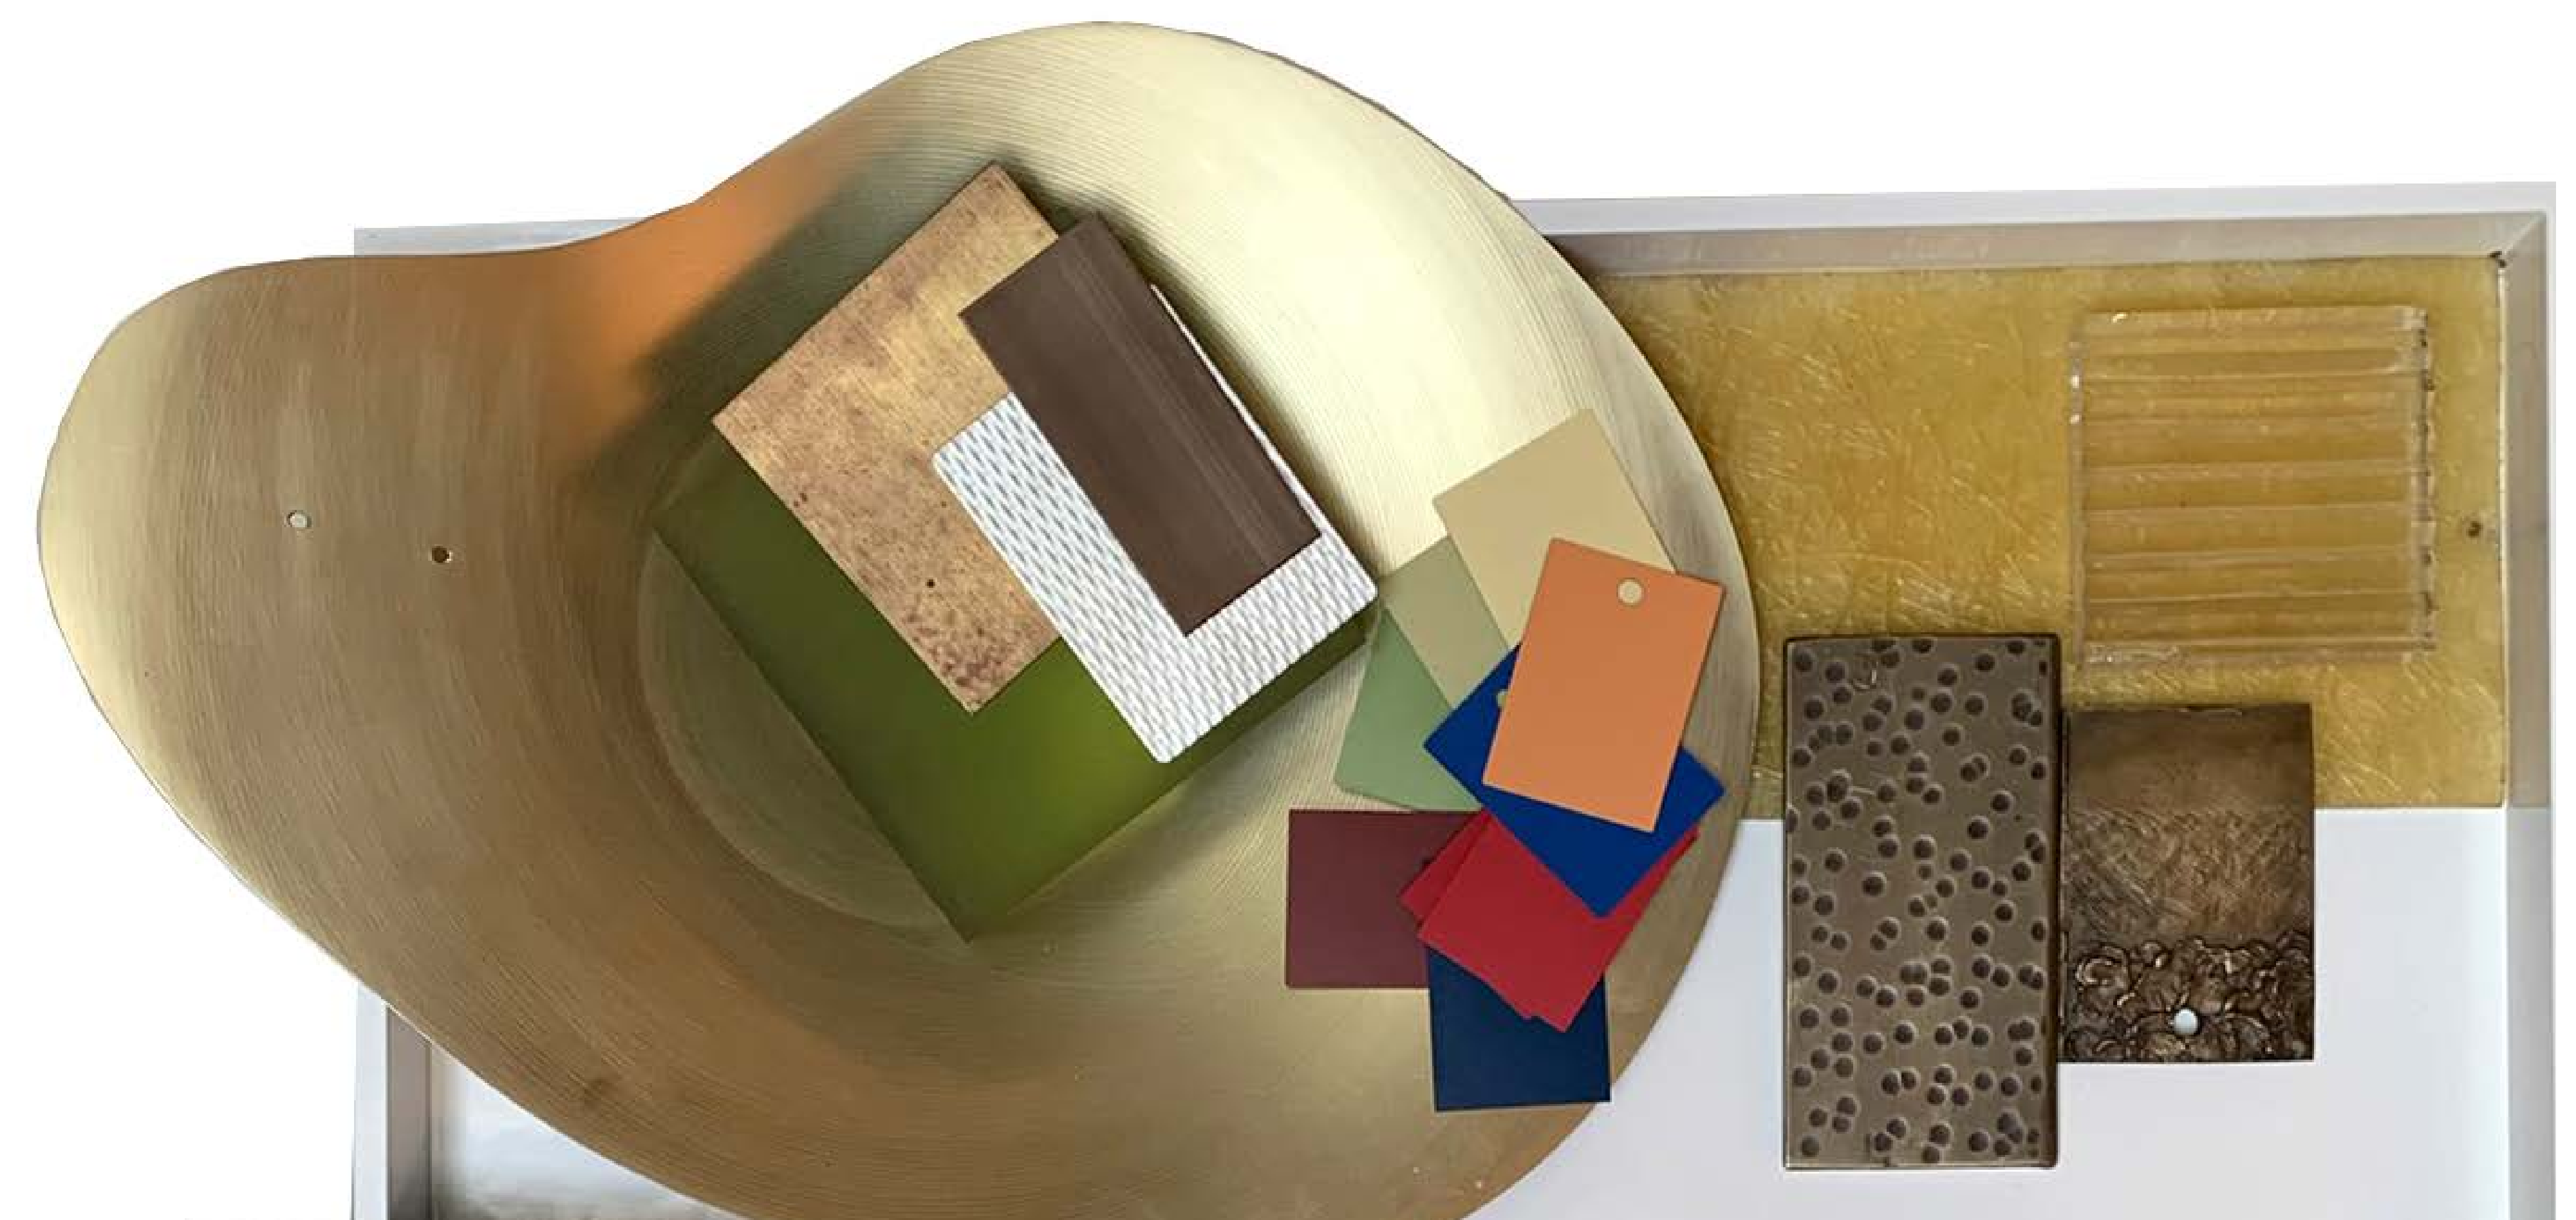




Thin Glazed Brick

StoPanel MVES

Thin modular brick with glazed face (glaze as selected by the Architect). Sub-contractor is responsible for complete system from face of back-up wall (CMU, Cold Formed Metal Framing/Sheathing, or Poured In-Place Concrete, provided by Others) including water/vapor barrier on back-up wall, adhered insulation board, reinforcing mesh, scratch coat, veneer adhesive, veneer grout and seals between thin brick cladding and adjacent systems.

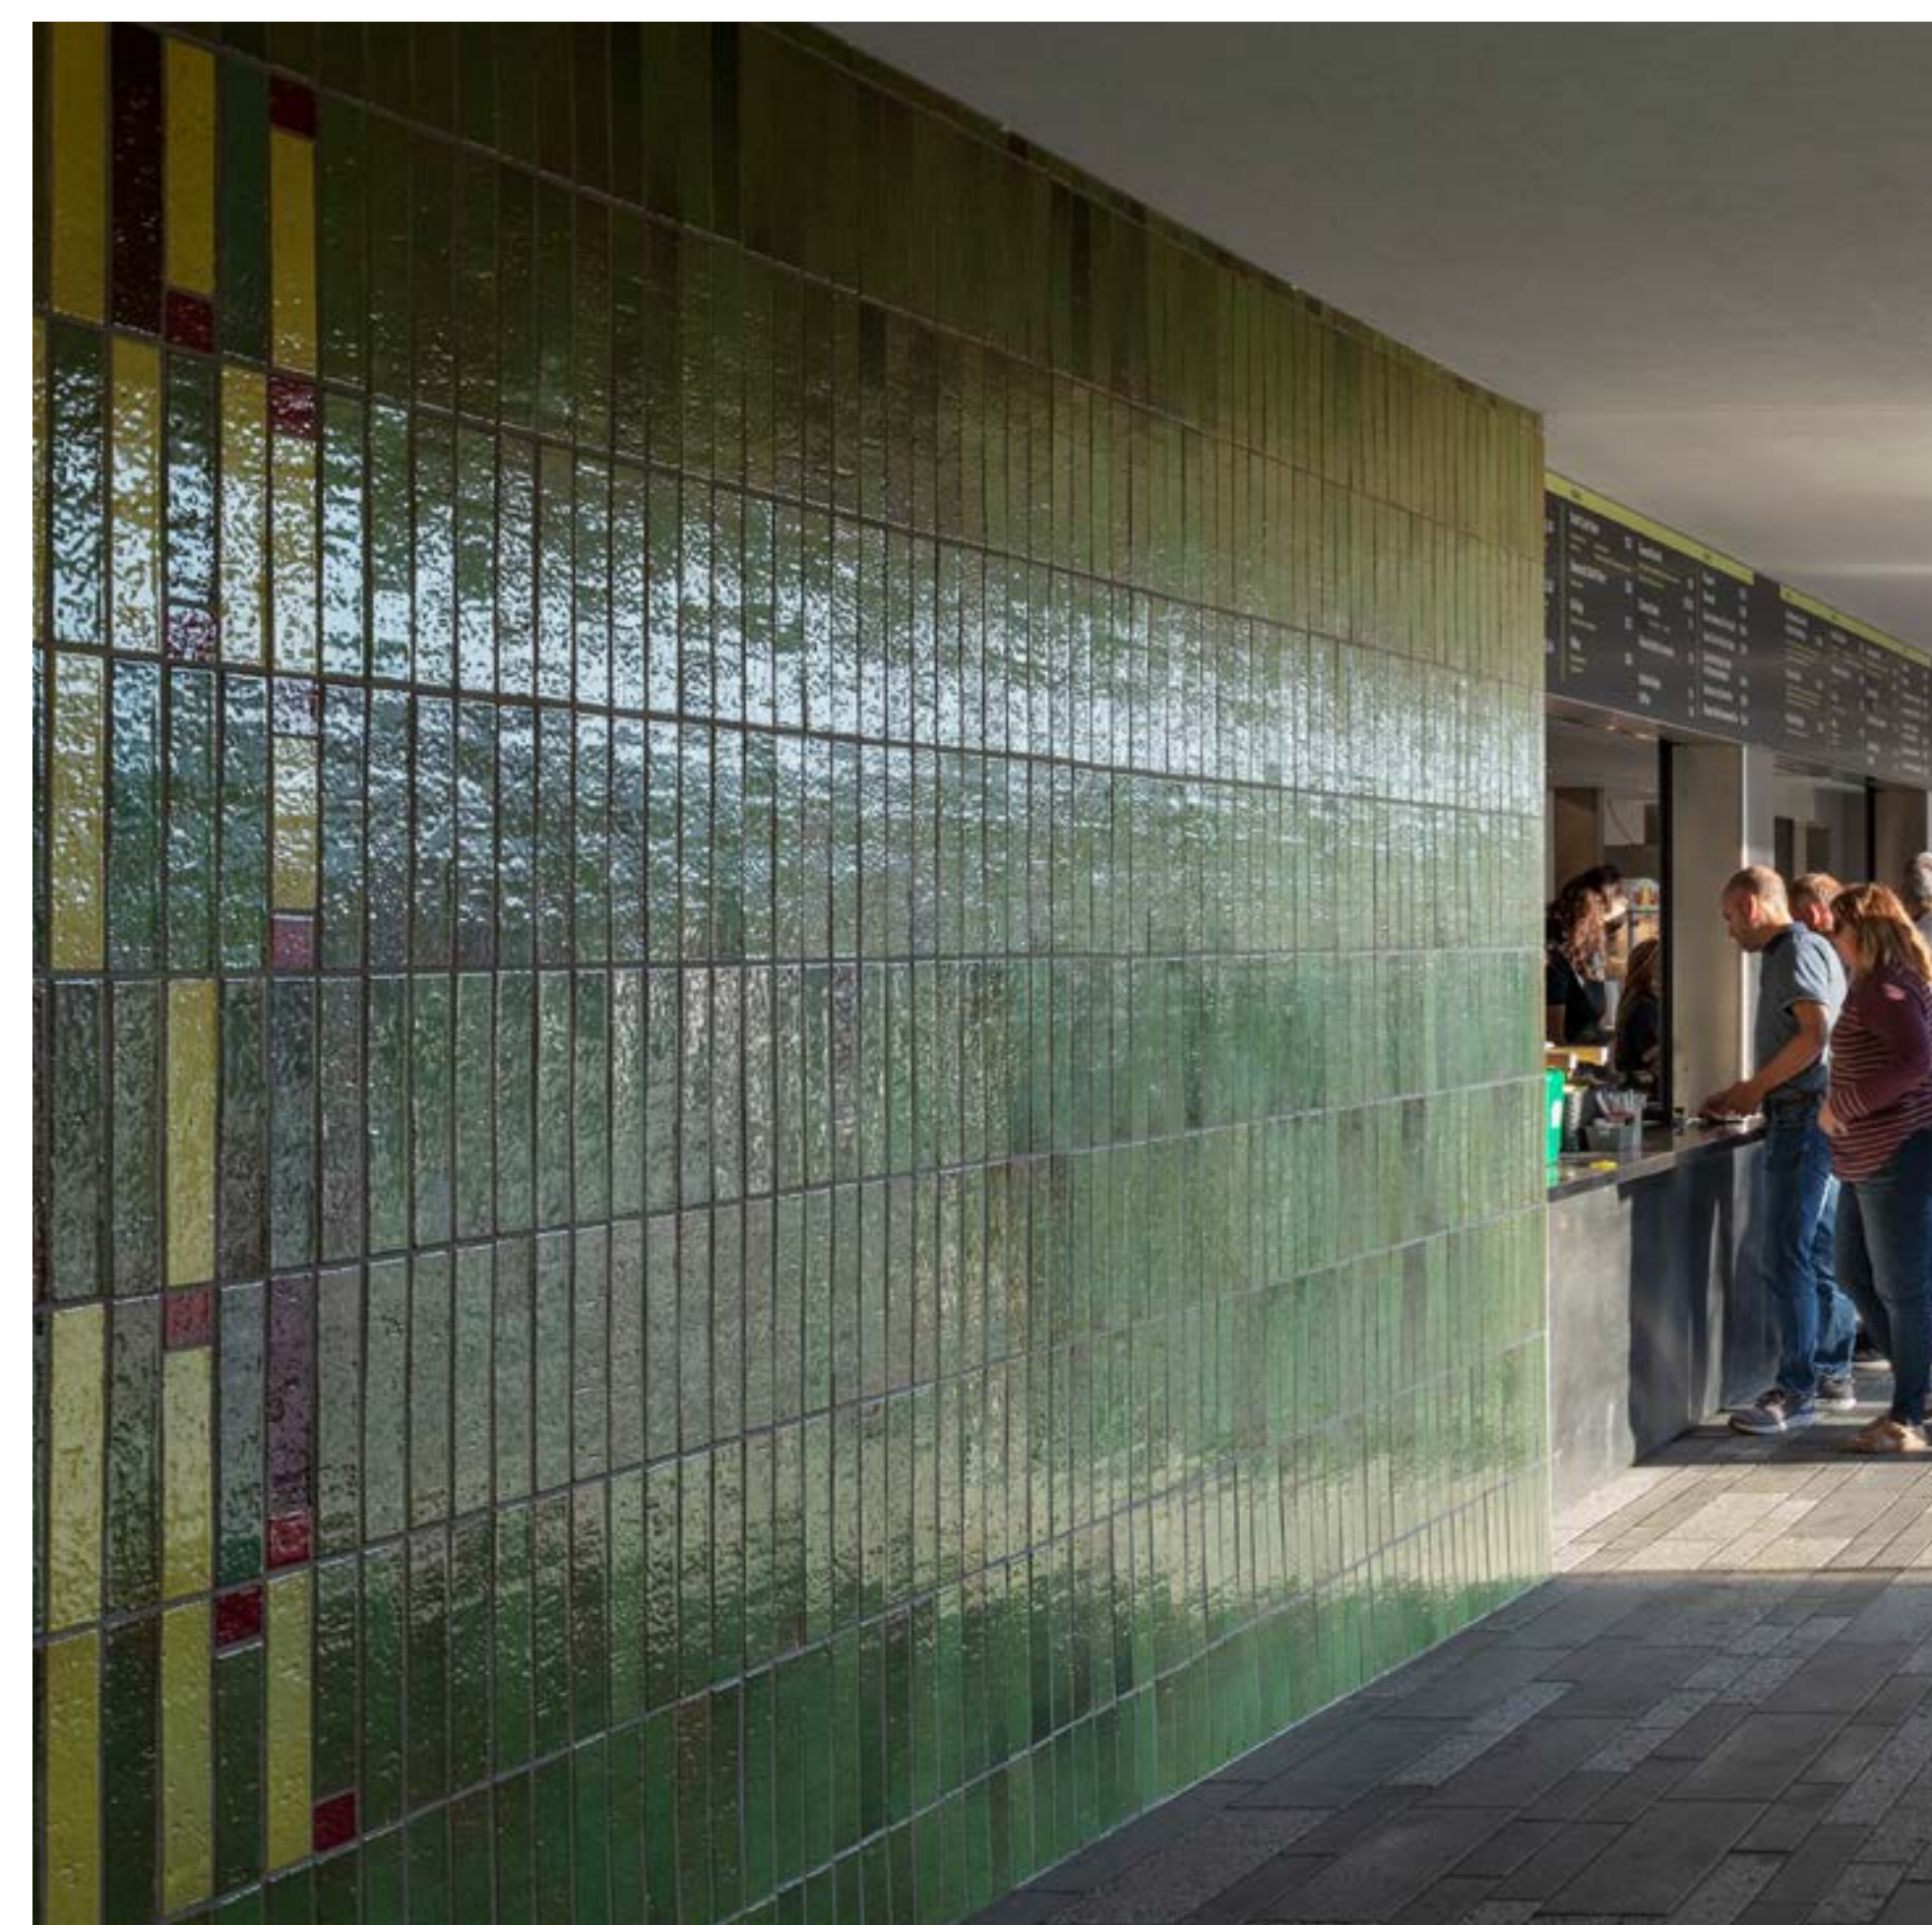

North Elevation



Standing Seam Roof

Painted Aluminum







Roof Underside Ceiling

Alucobond Plus Elements Series reflective mirror finish in FaceFastened rain-screen system.

2" thick aluminum composite metal (ACM) panel system with reflective mirror finish.

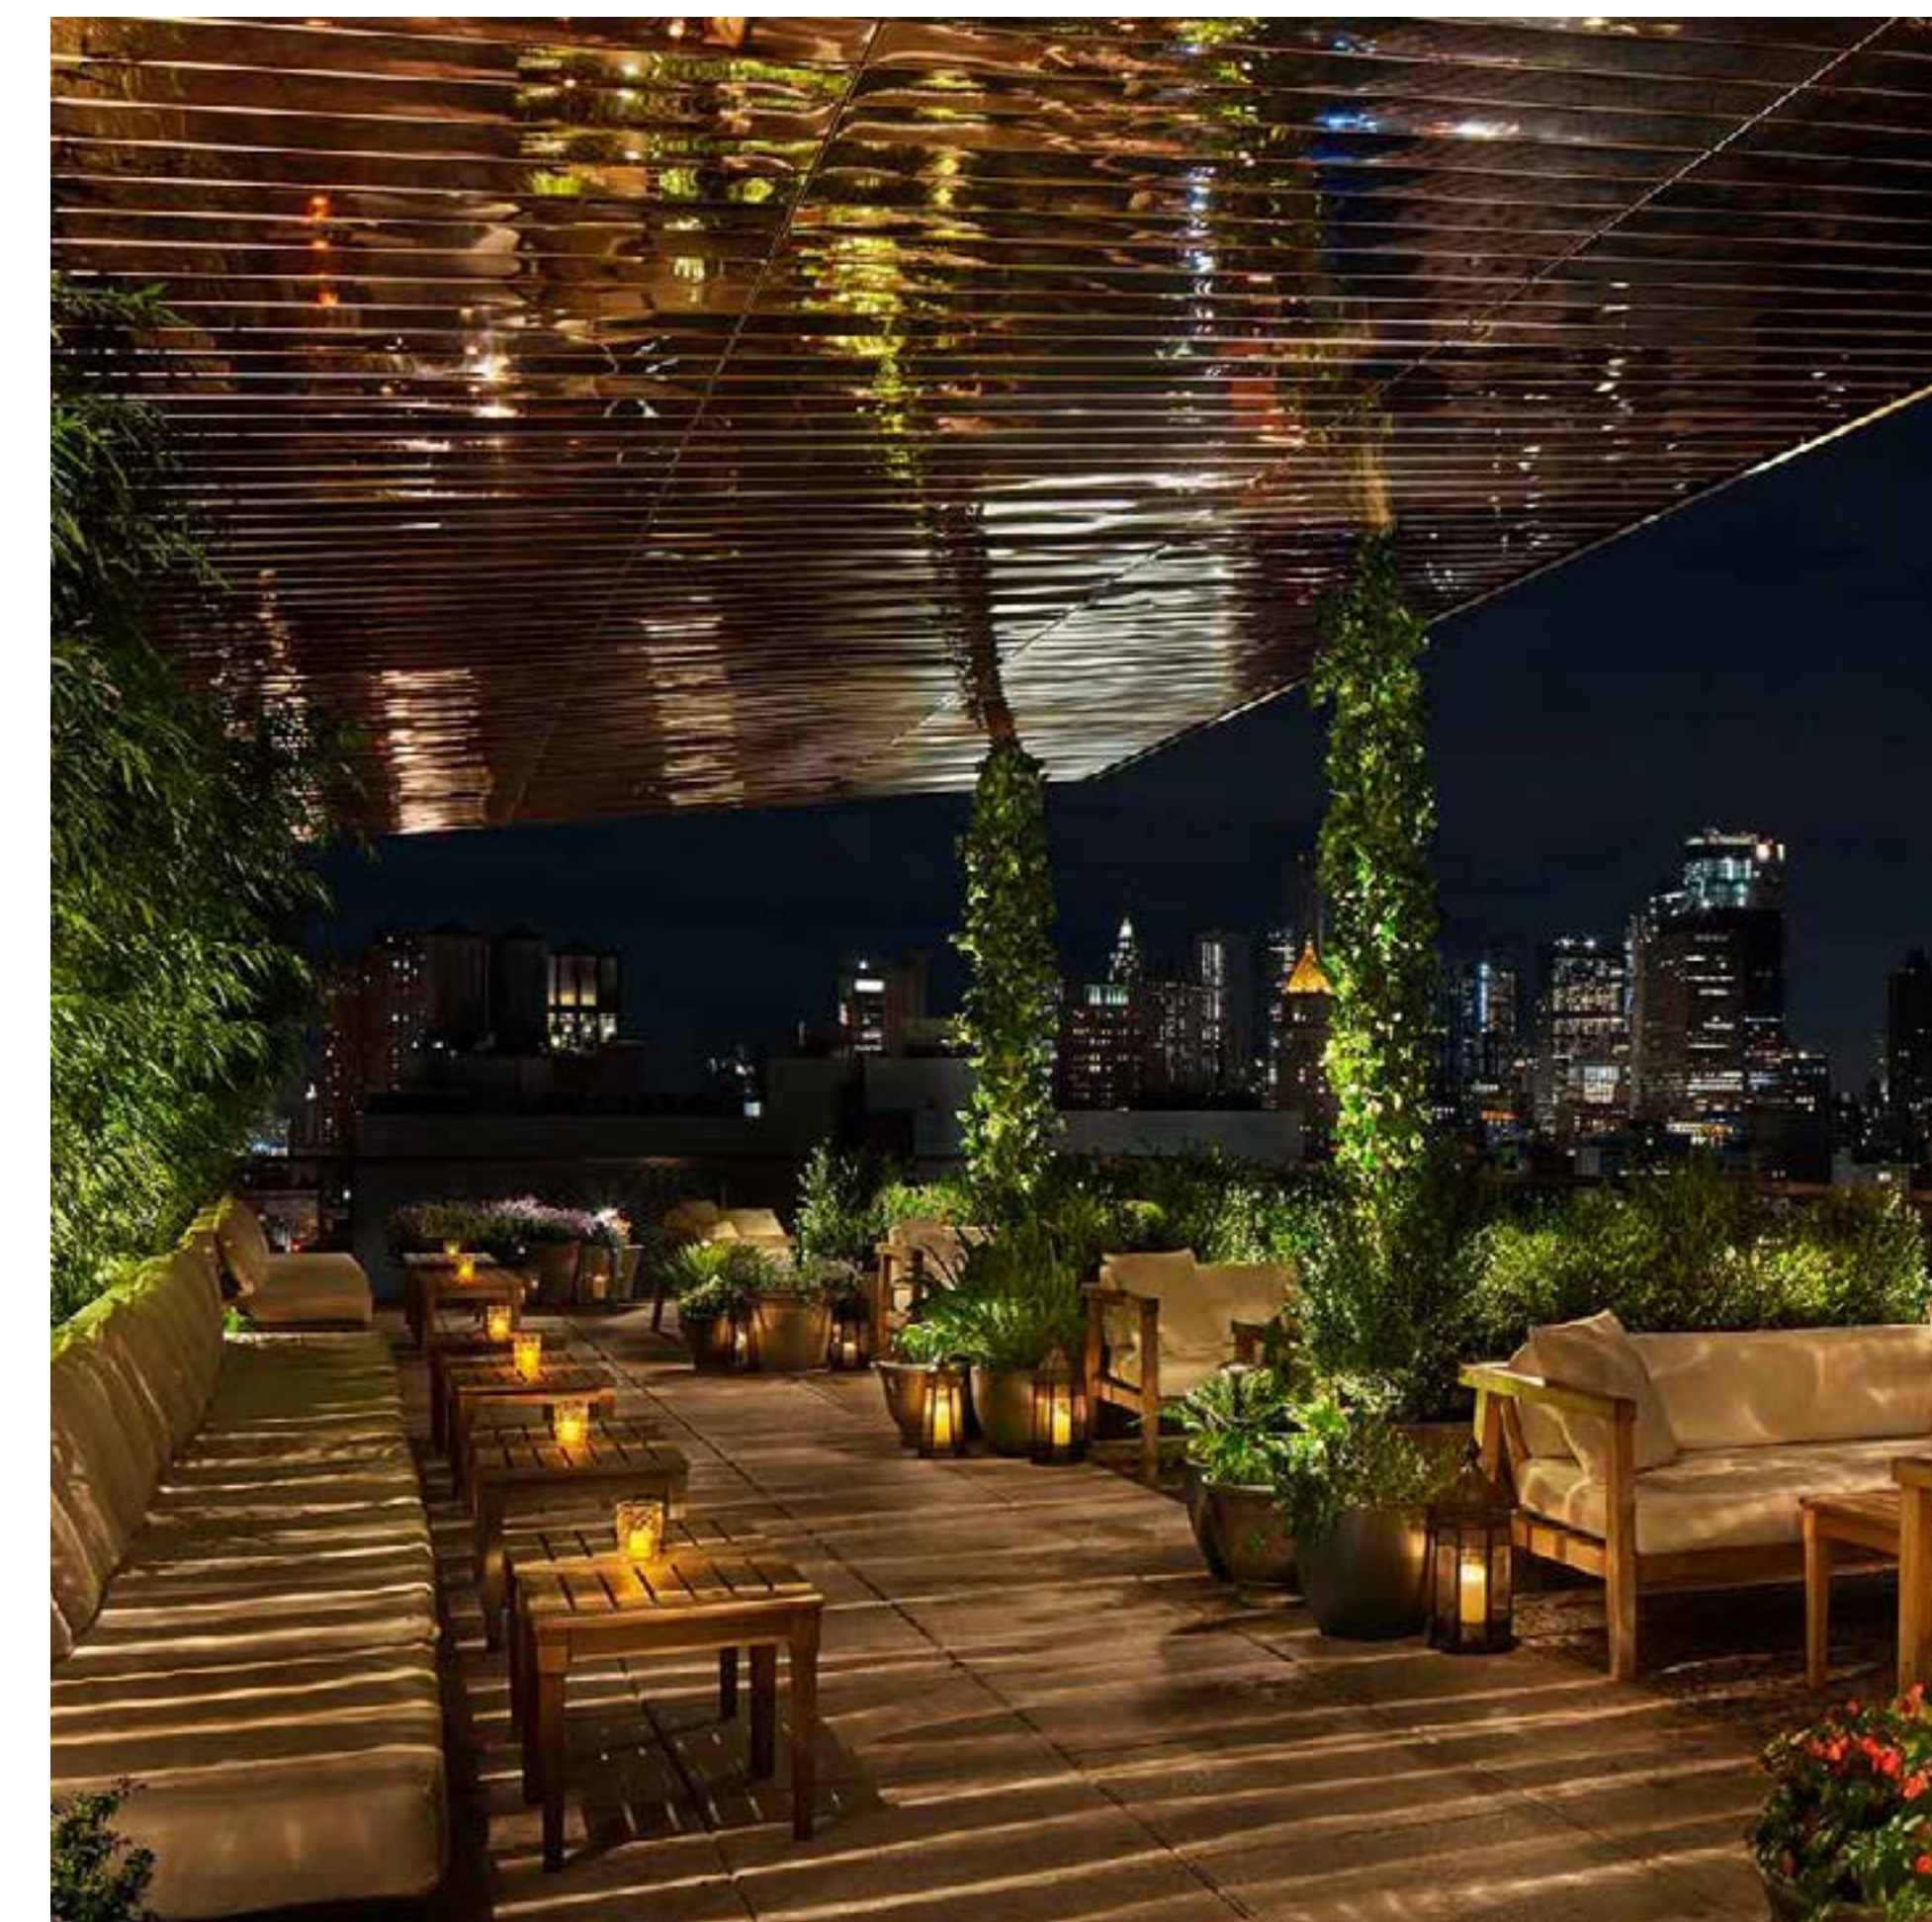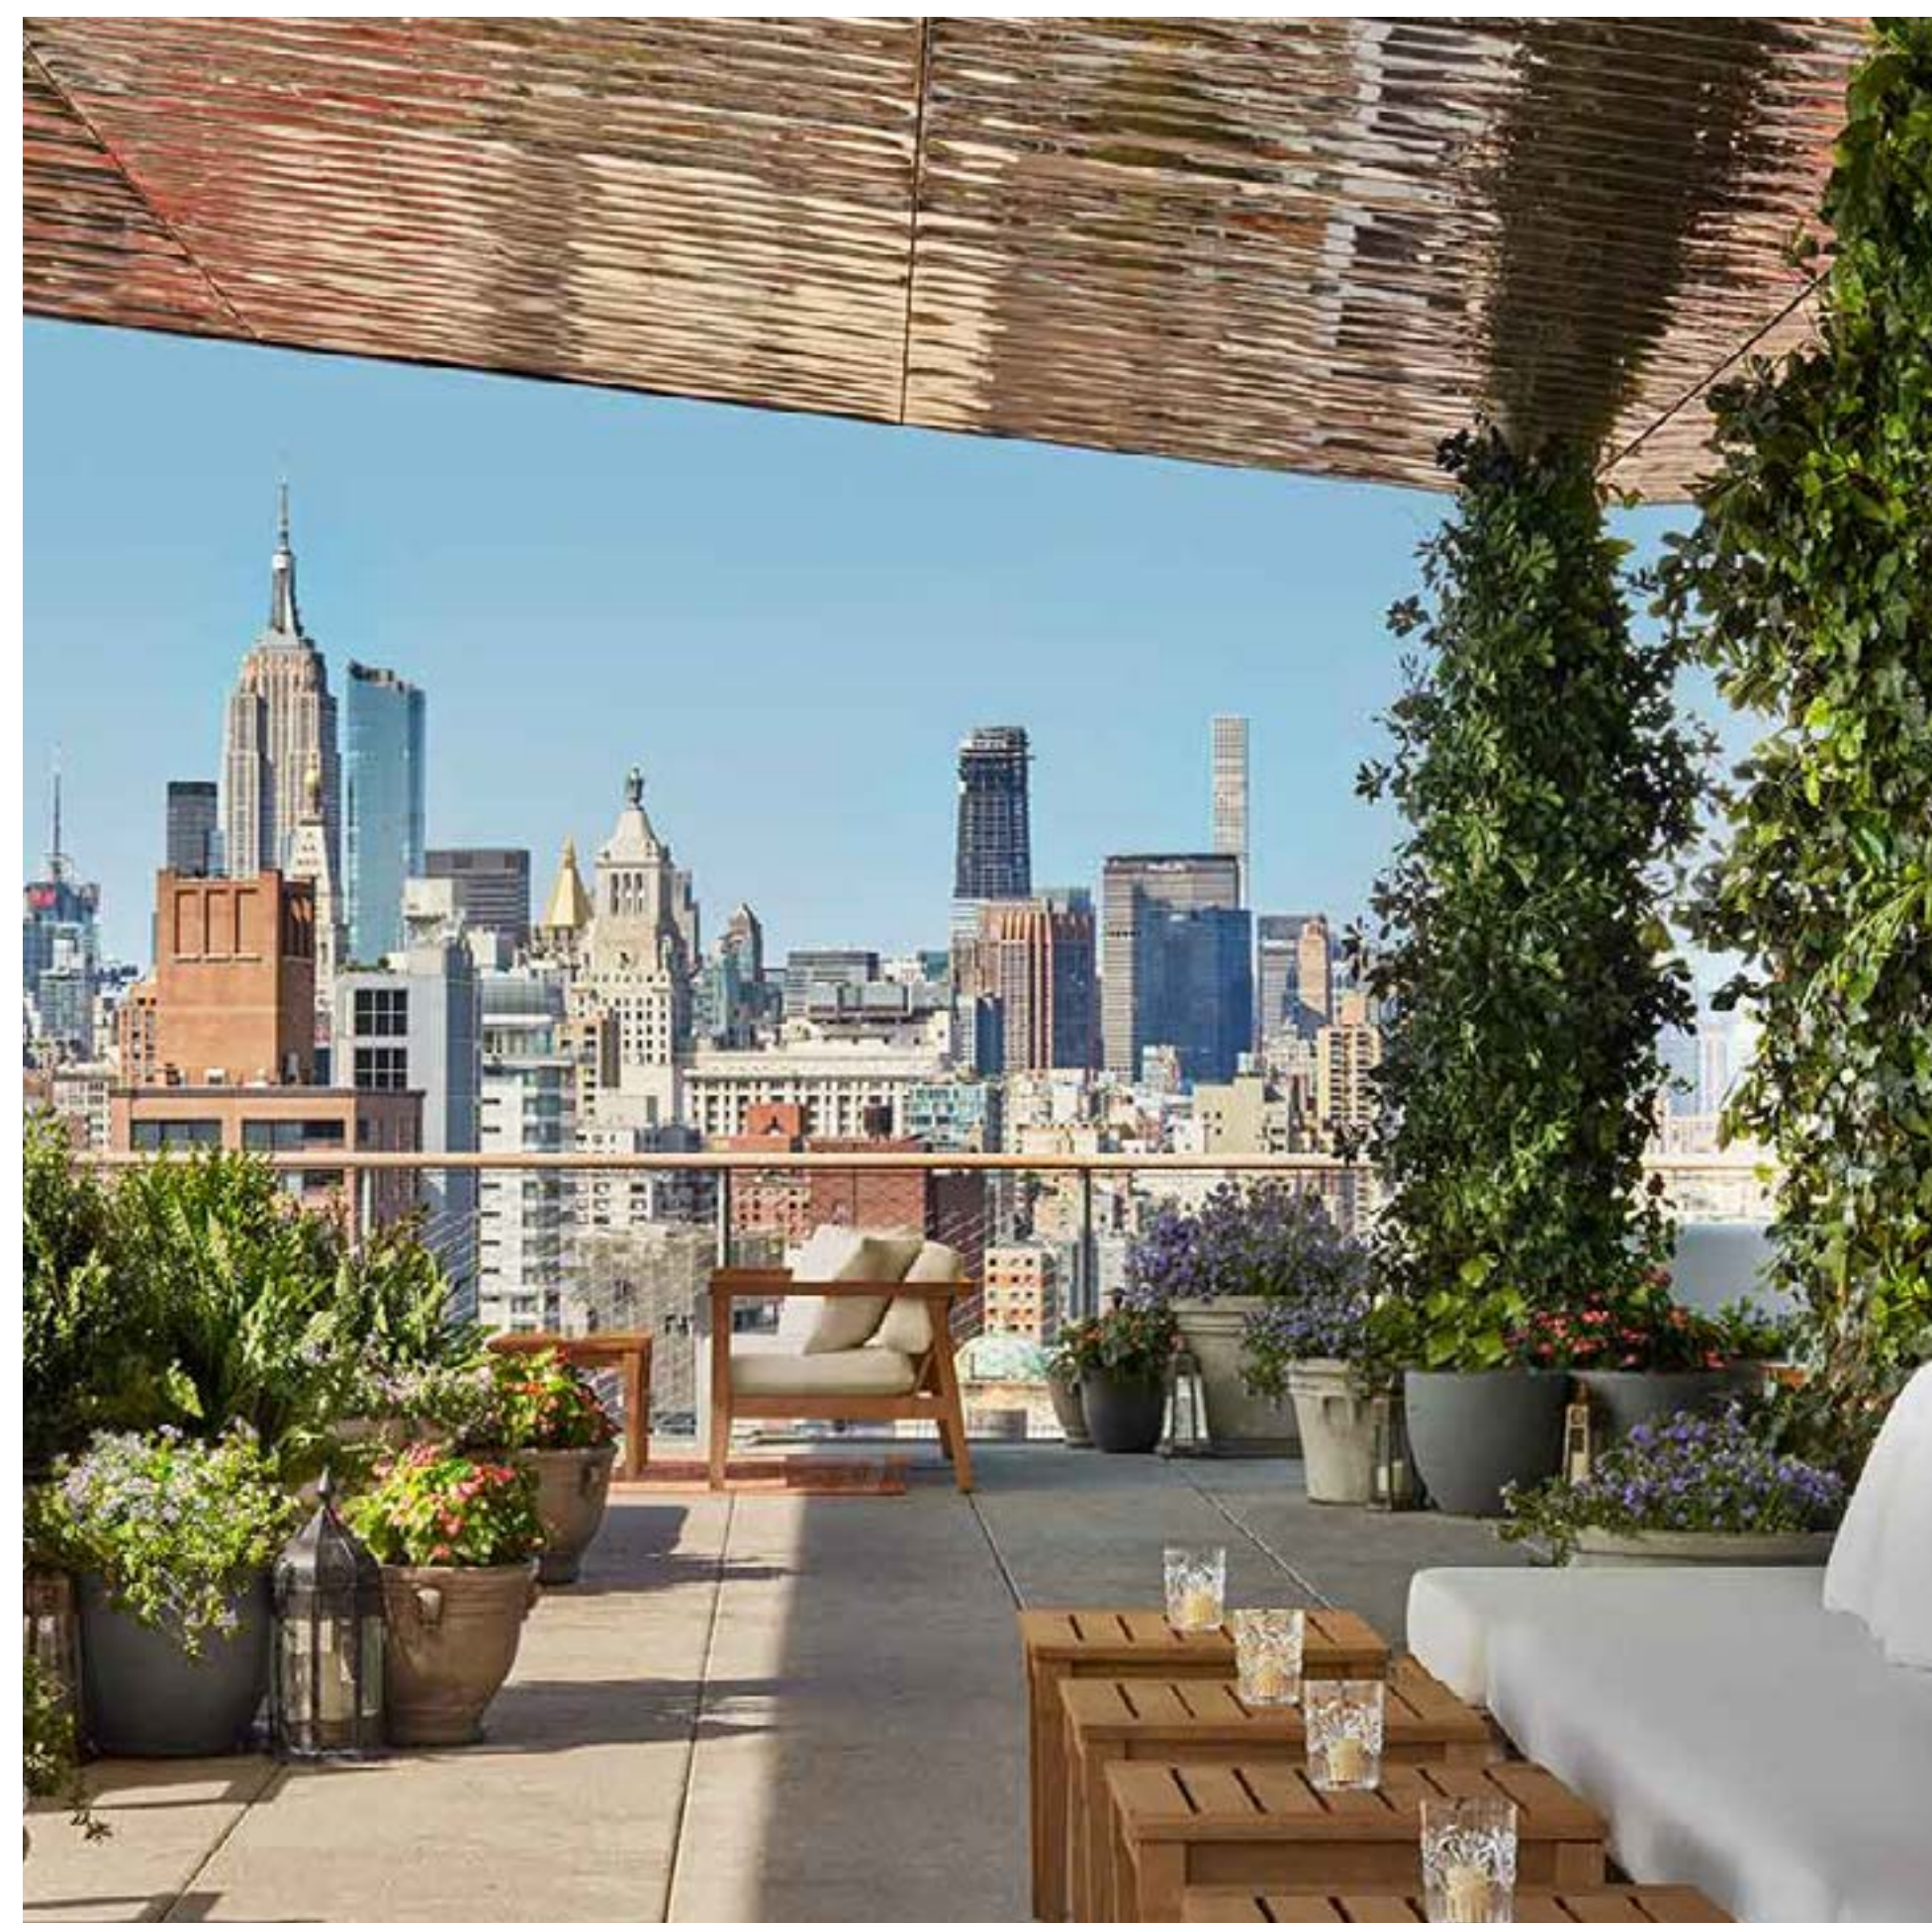

North Elevation




West Elevation




East Elevation




South Elevation

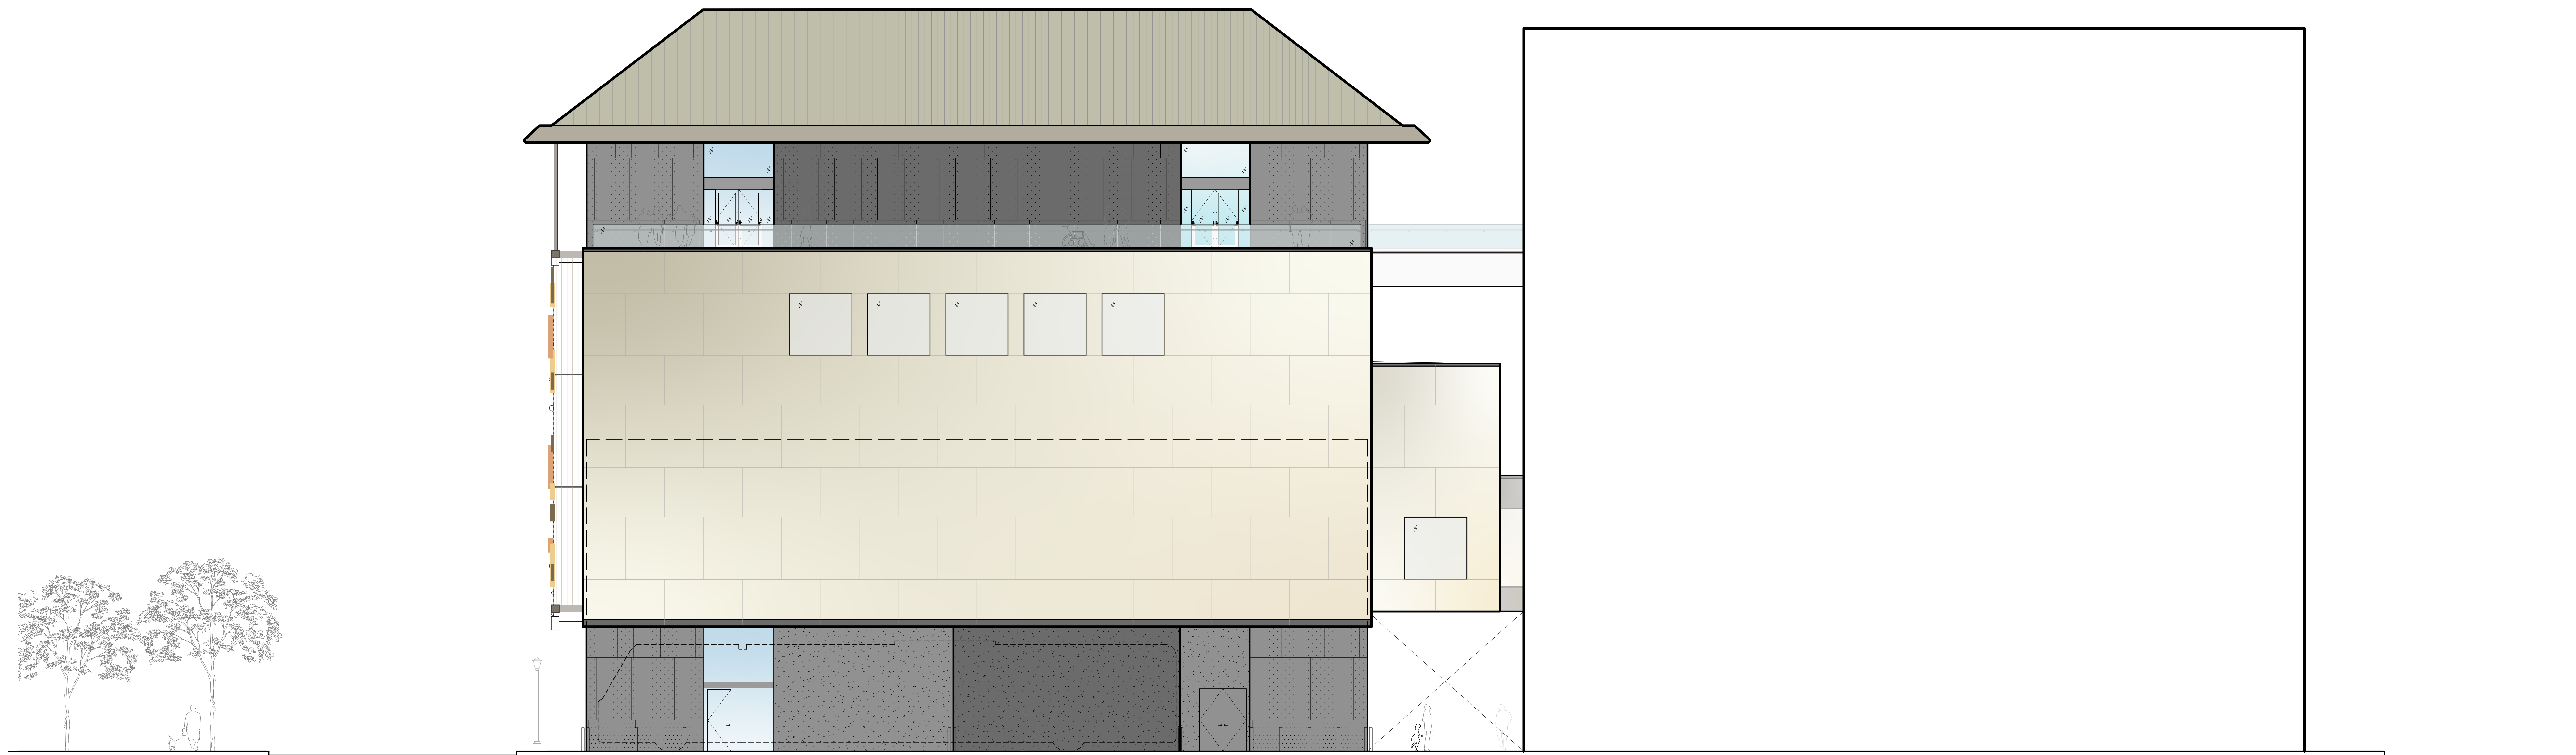


Detroit Music Hall Expansion | Center for the Performing Arts

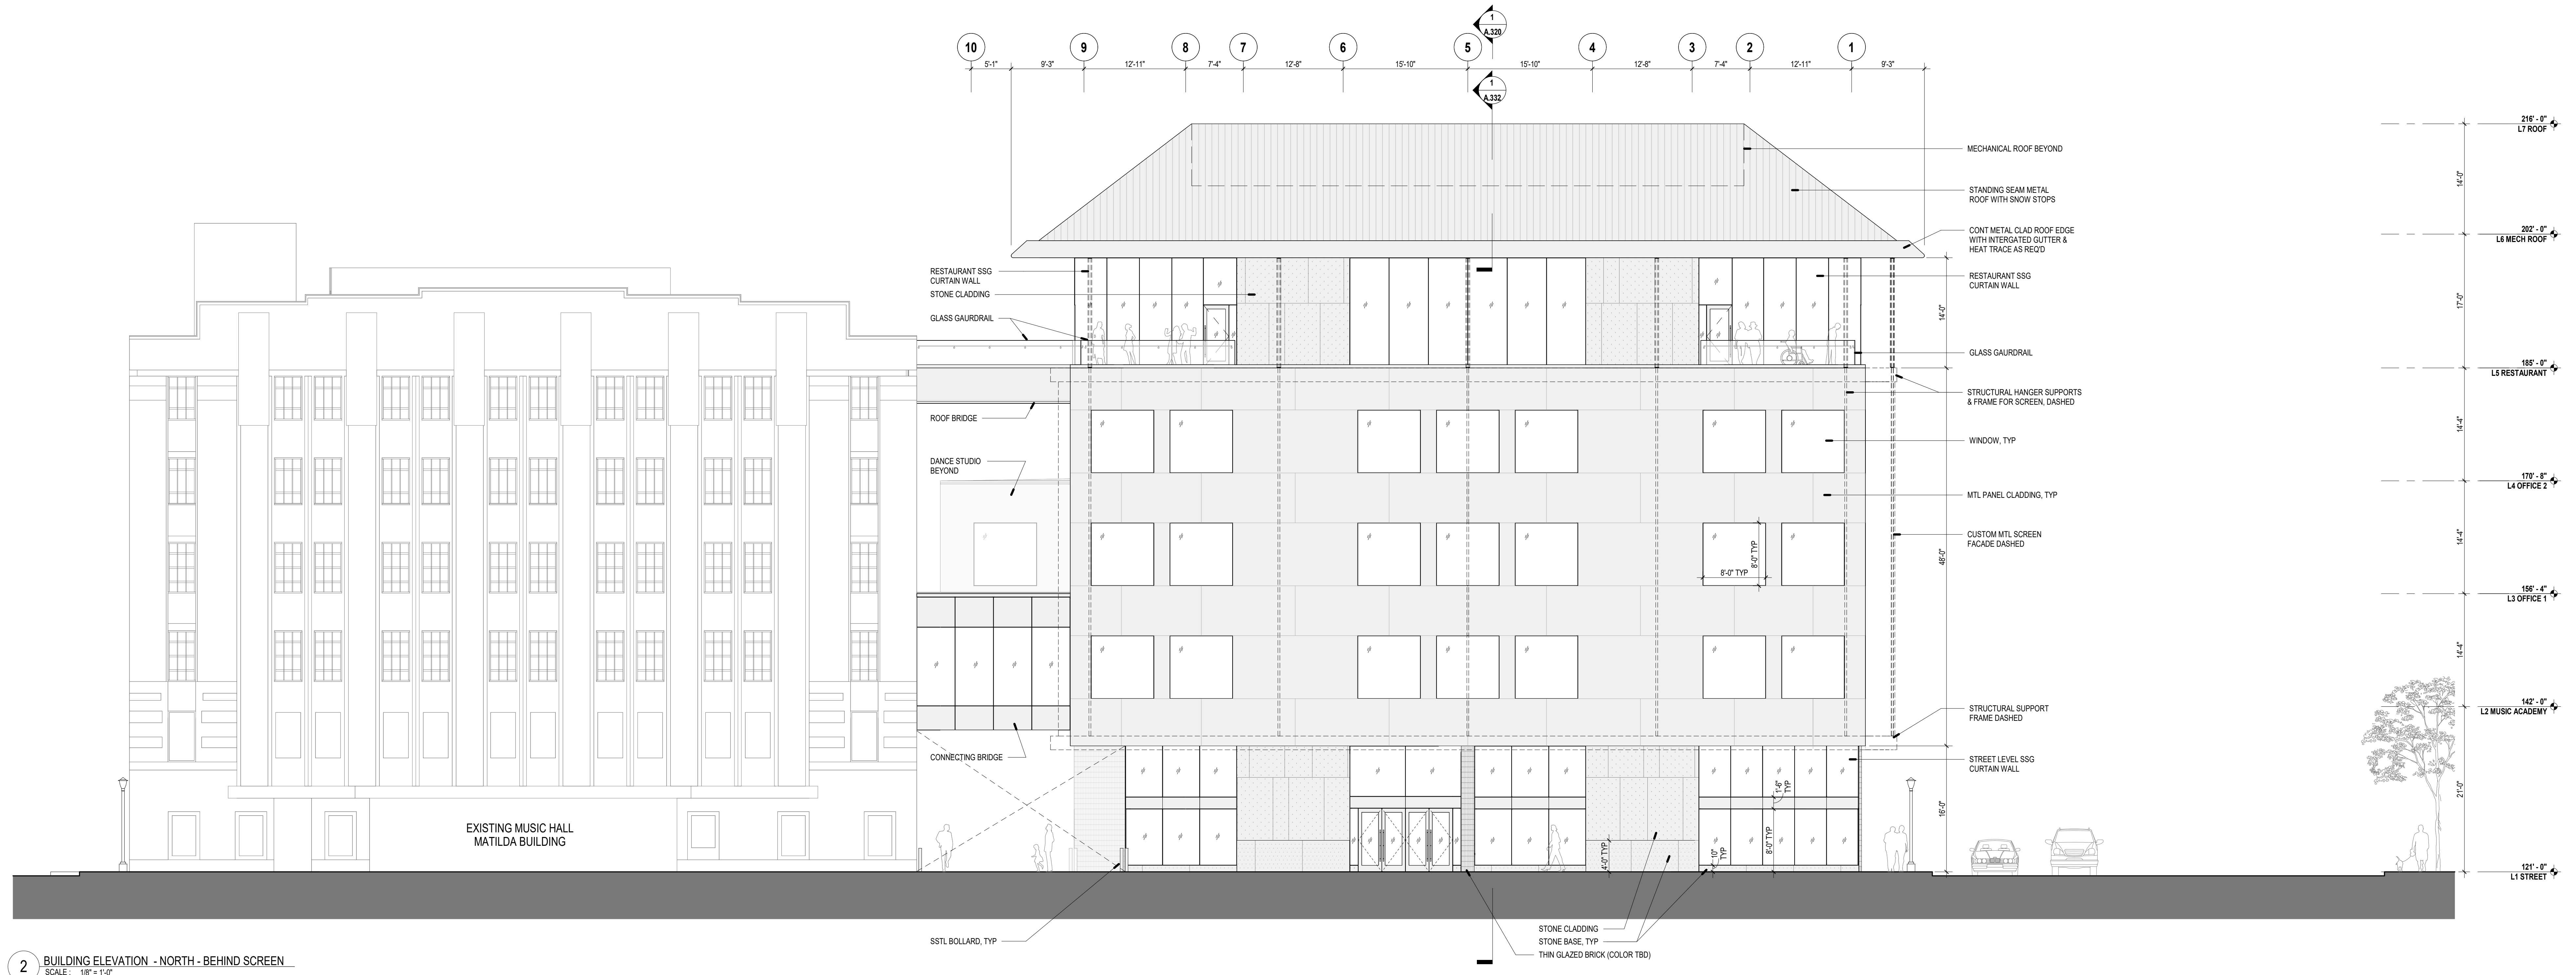


2 BUILDING ELEVATION - NORTH - BEHIND SCREEN
SCALE: 1/8" = 1'-0"

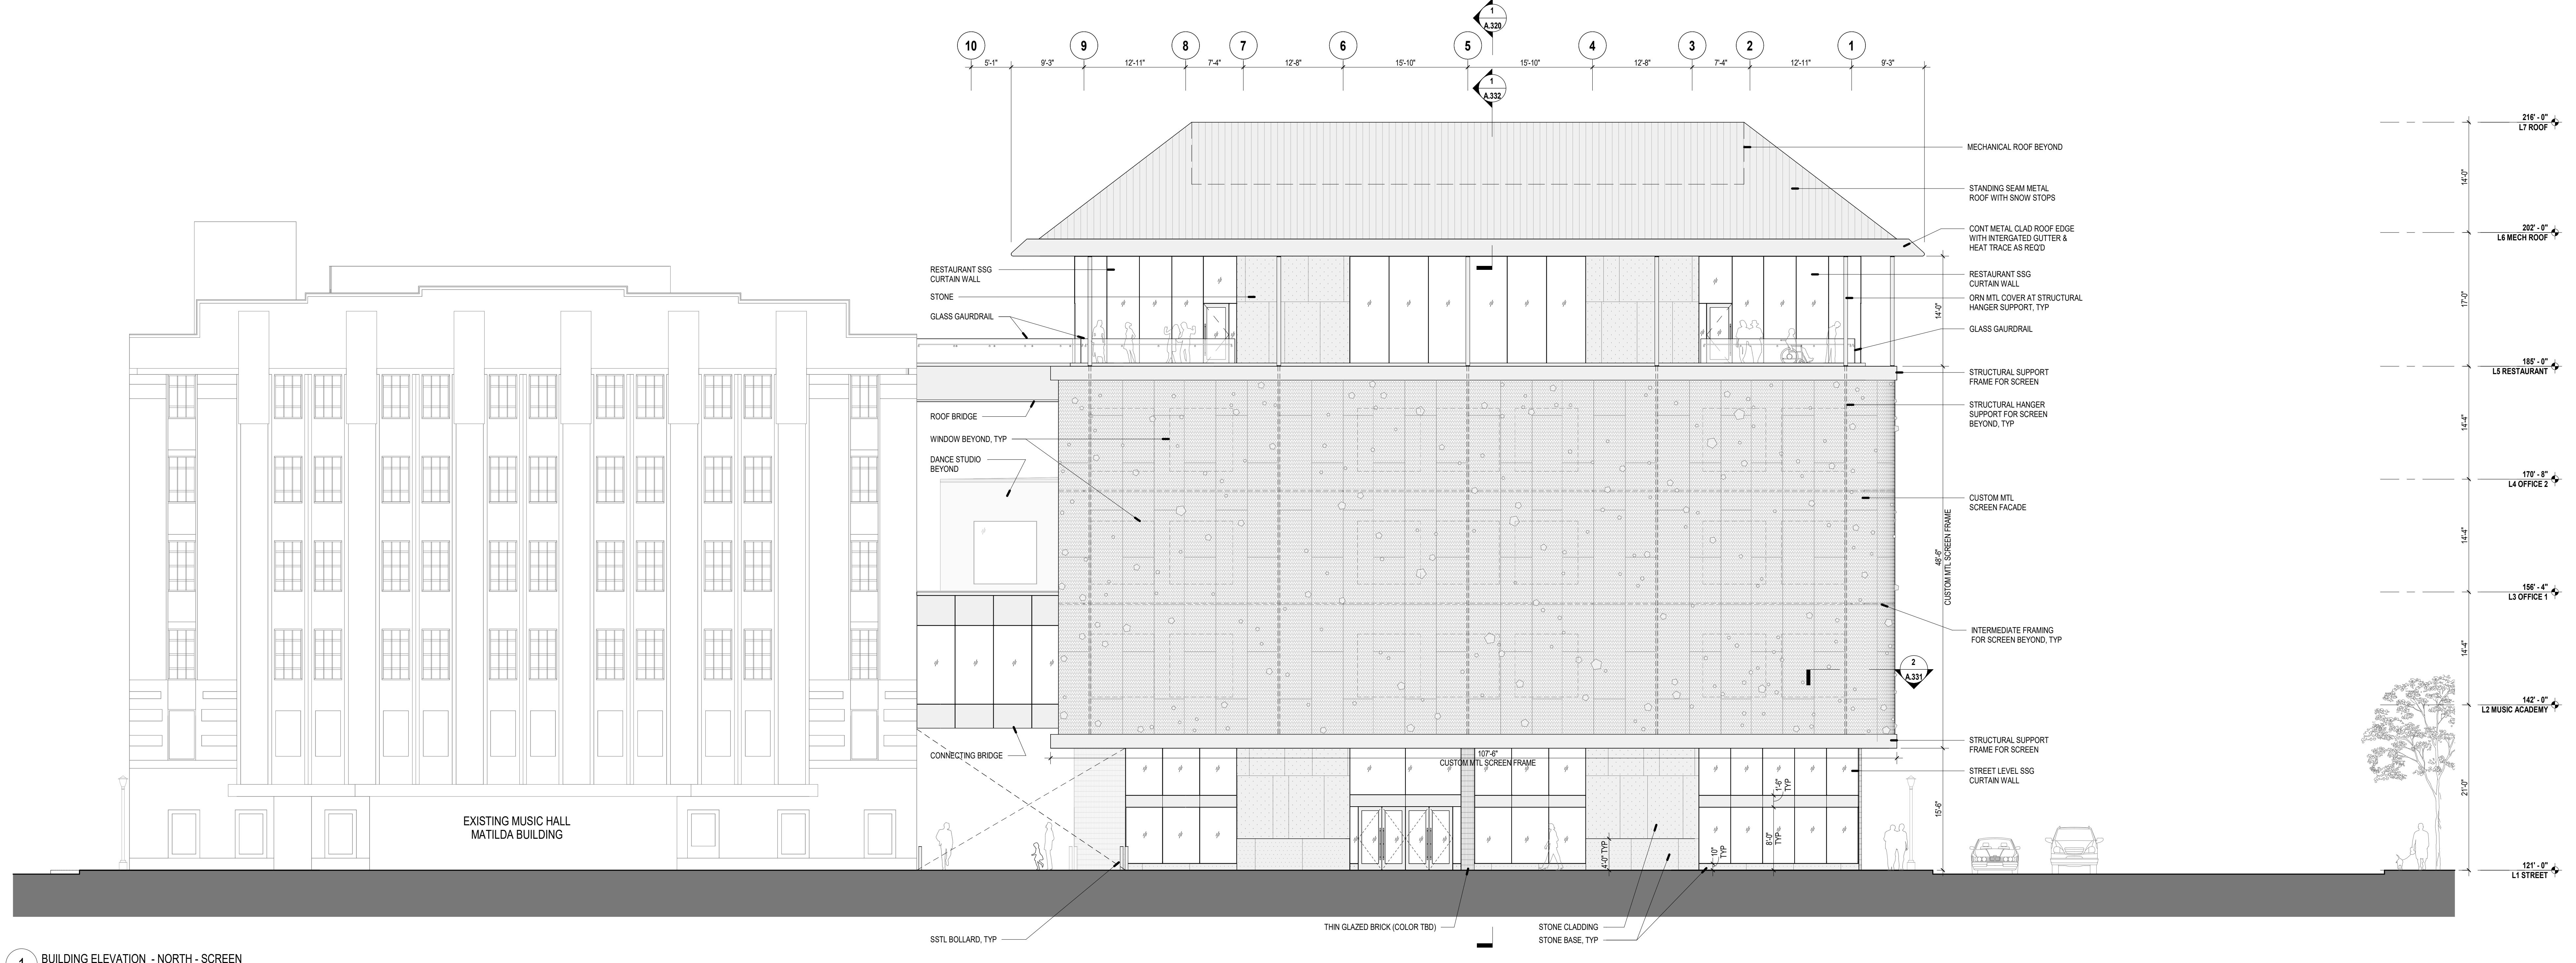

1 BUILDING ELEVATION - NORTH - SCREEN
SCALE: 1/8" = 1'-0"

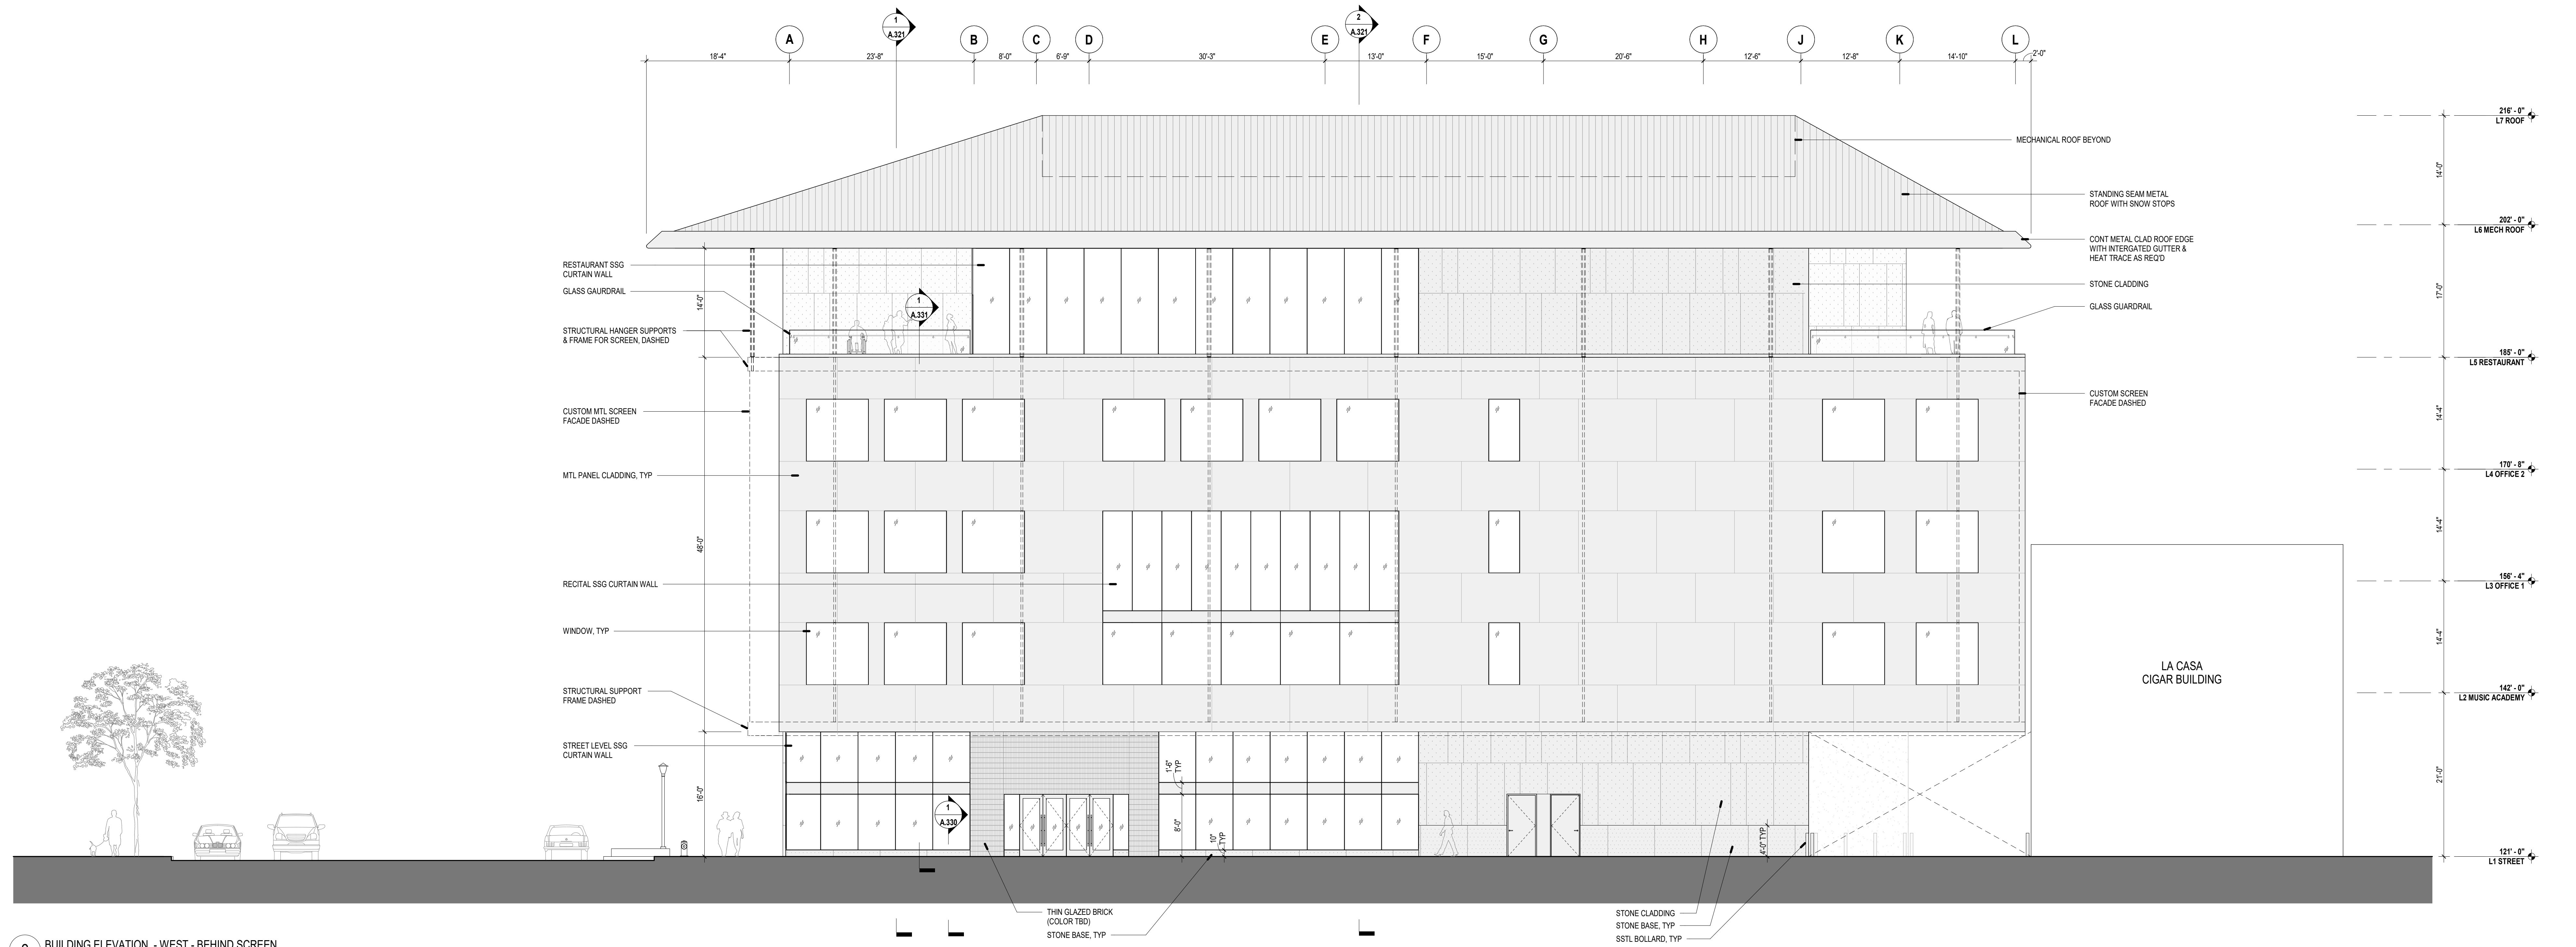

2 BUILDING ELEVATION - WEST - BEHIND SCREEN
SCALE: 1/8" = 1'-0"

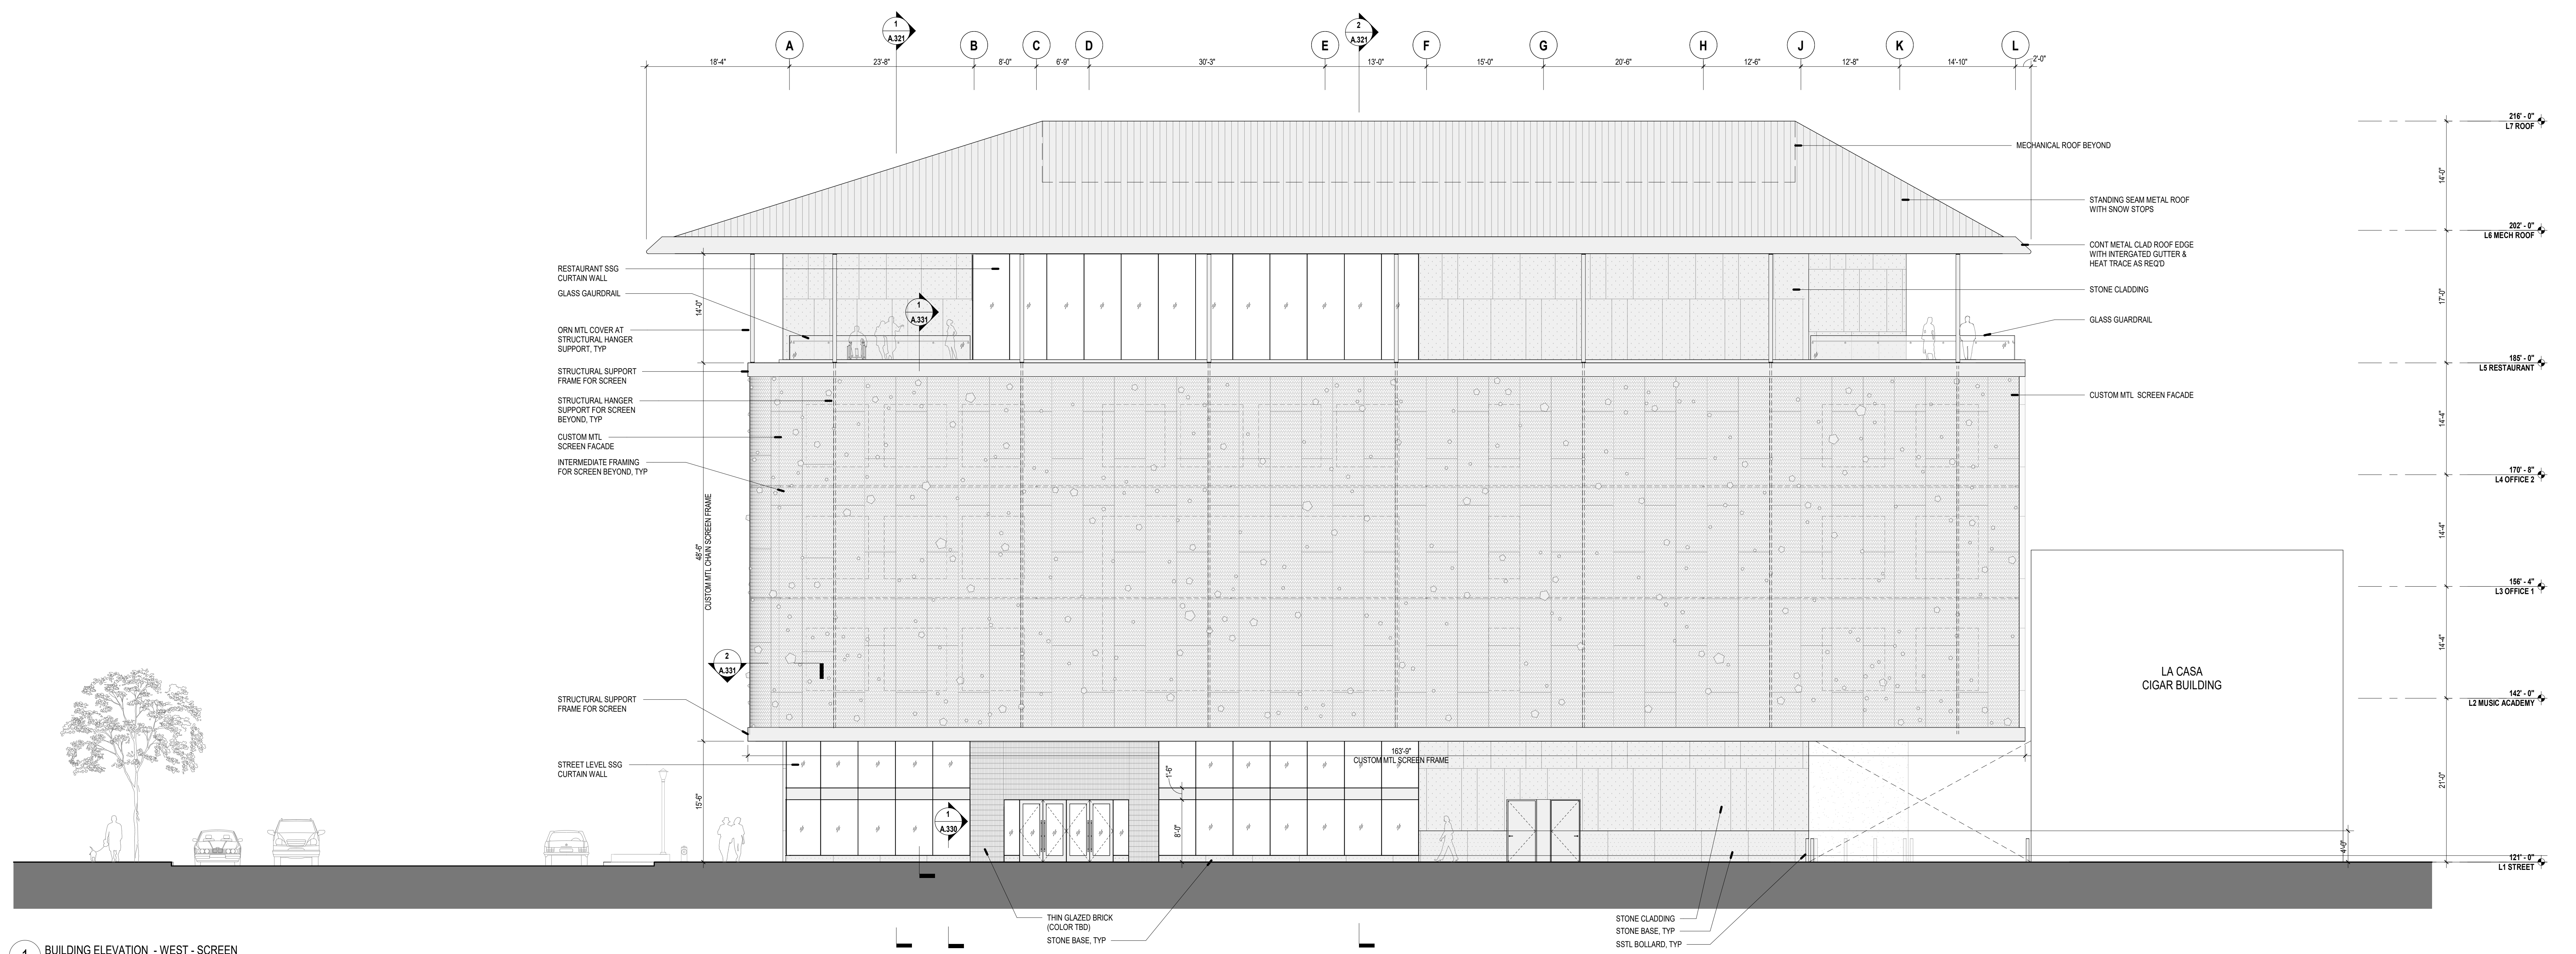

1 BUILDING ELEVATION - WEST - SCREEN
SCALE: 1/8" = 1'-0"

