


GENERAL NOTES:

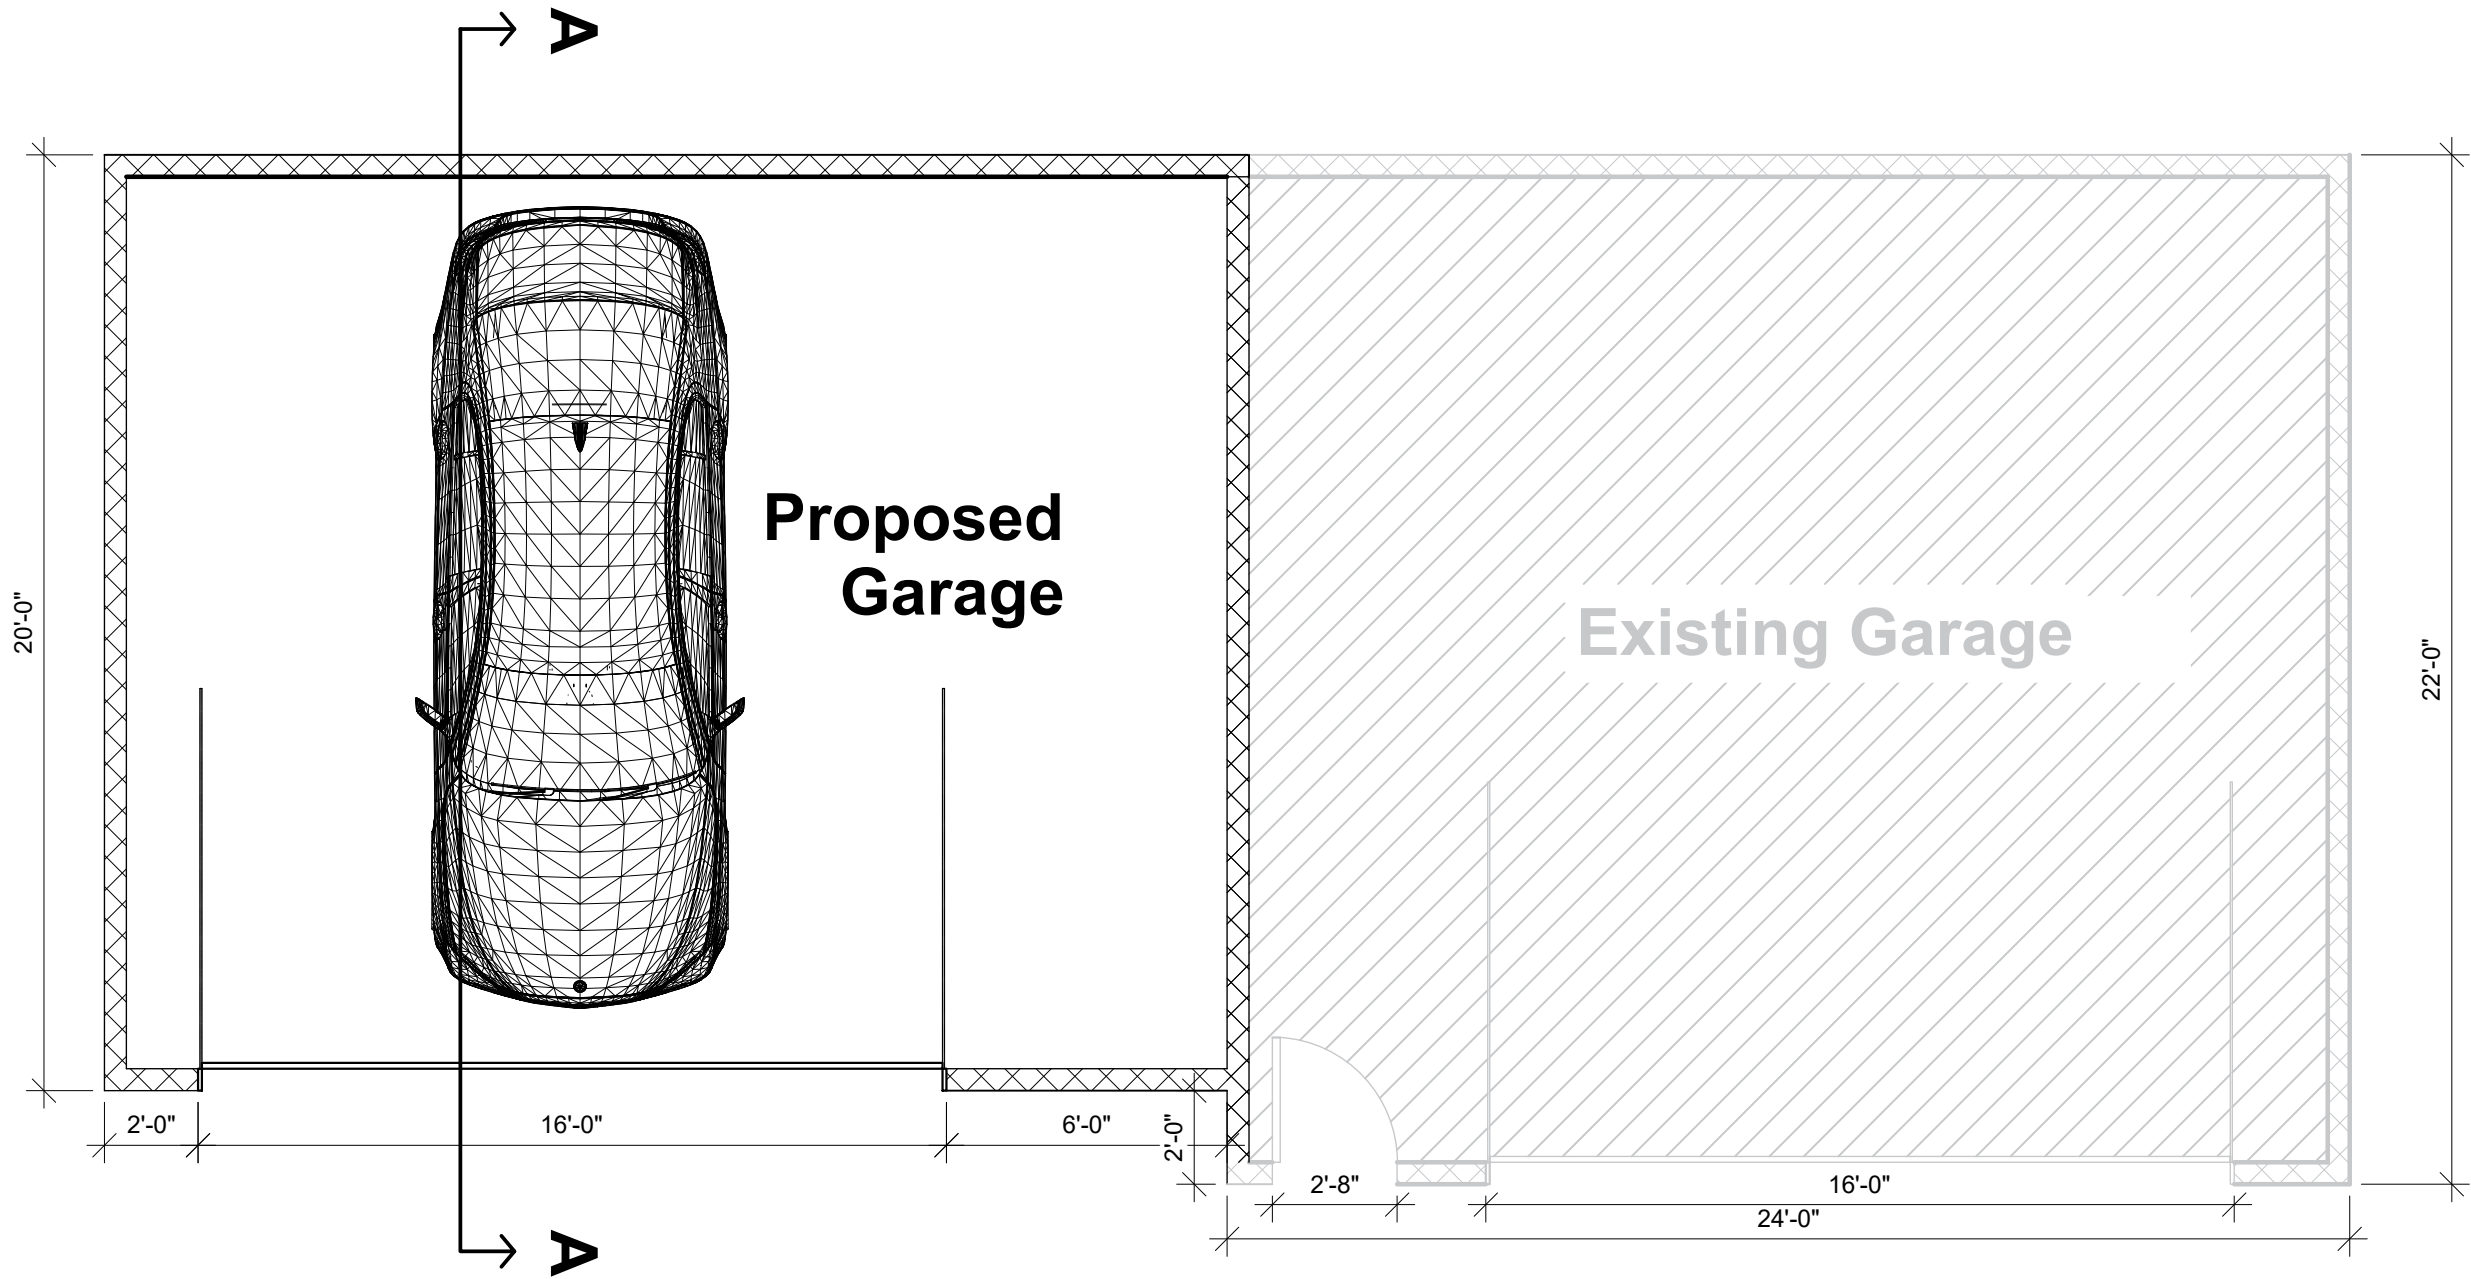

Proposed Garage

Existing Garage

Floor Plan

Scale: 1'-0" = 1/4"

REV. DESCRIPTION: BY: DATE:

PROJECT NAME:
PROPOSED GARAGE

DRAWING TITLE:
FLOOR PLAN

DRAWN BY: CHECKED BY:

APPROVED BY: DATE:
1.30.09/2023

CLIENT:

ARCHITECT:

PROJECT NO.: SCALE: 1/4" SHEET NO. A3

DRAWING NO.: SHEET NO.:

REVISION:

UNIT:

