


② NORTH ELEVATION

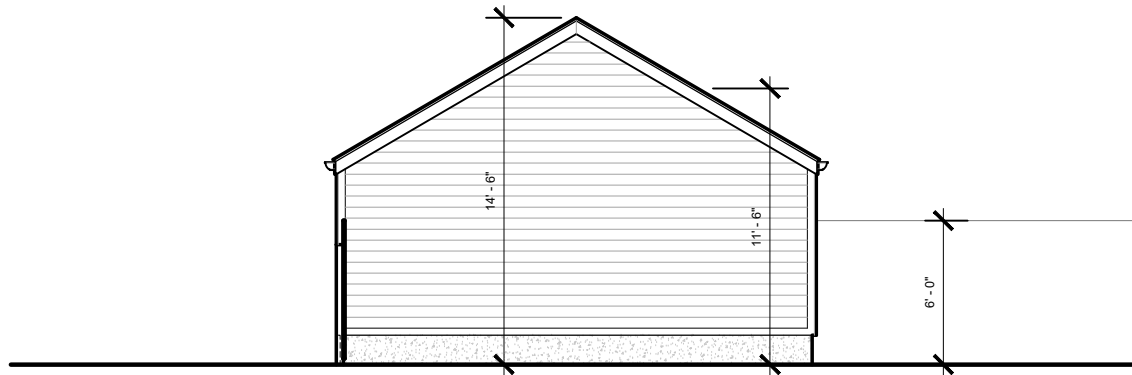

① SOUTH ELEVATION

PROJECT TITLE:

**Kutil Garage**

New Construction

Location  
1471 Hubbard Street  
Detroit MI, 48209

DRAWING TITLE:

**Proposed Elevations**

scale  
1/8" = 1'-0"

date  
10 / 04 / 2023