

REV.	DESCRIPTION	DATE
	OWNER REVIEW	12.19.2023
	OWNER REVISIONS	12.21.2023

c:\FlumNew\1621-477WA\PropPls.dwg

SHEET DESCRIPTION:
 PROPOSED ELEVATIONS AND
 BUILDING SECTION


DRAWN: LAP CHECKED: SCF

SCALE: 1/4" = 1'-0"


DATE: 21 DECEMBER 2023

JOB NO SHEET NO

1621 A-3

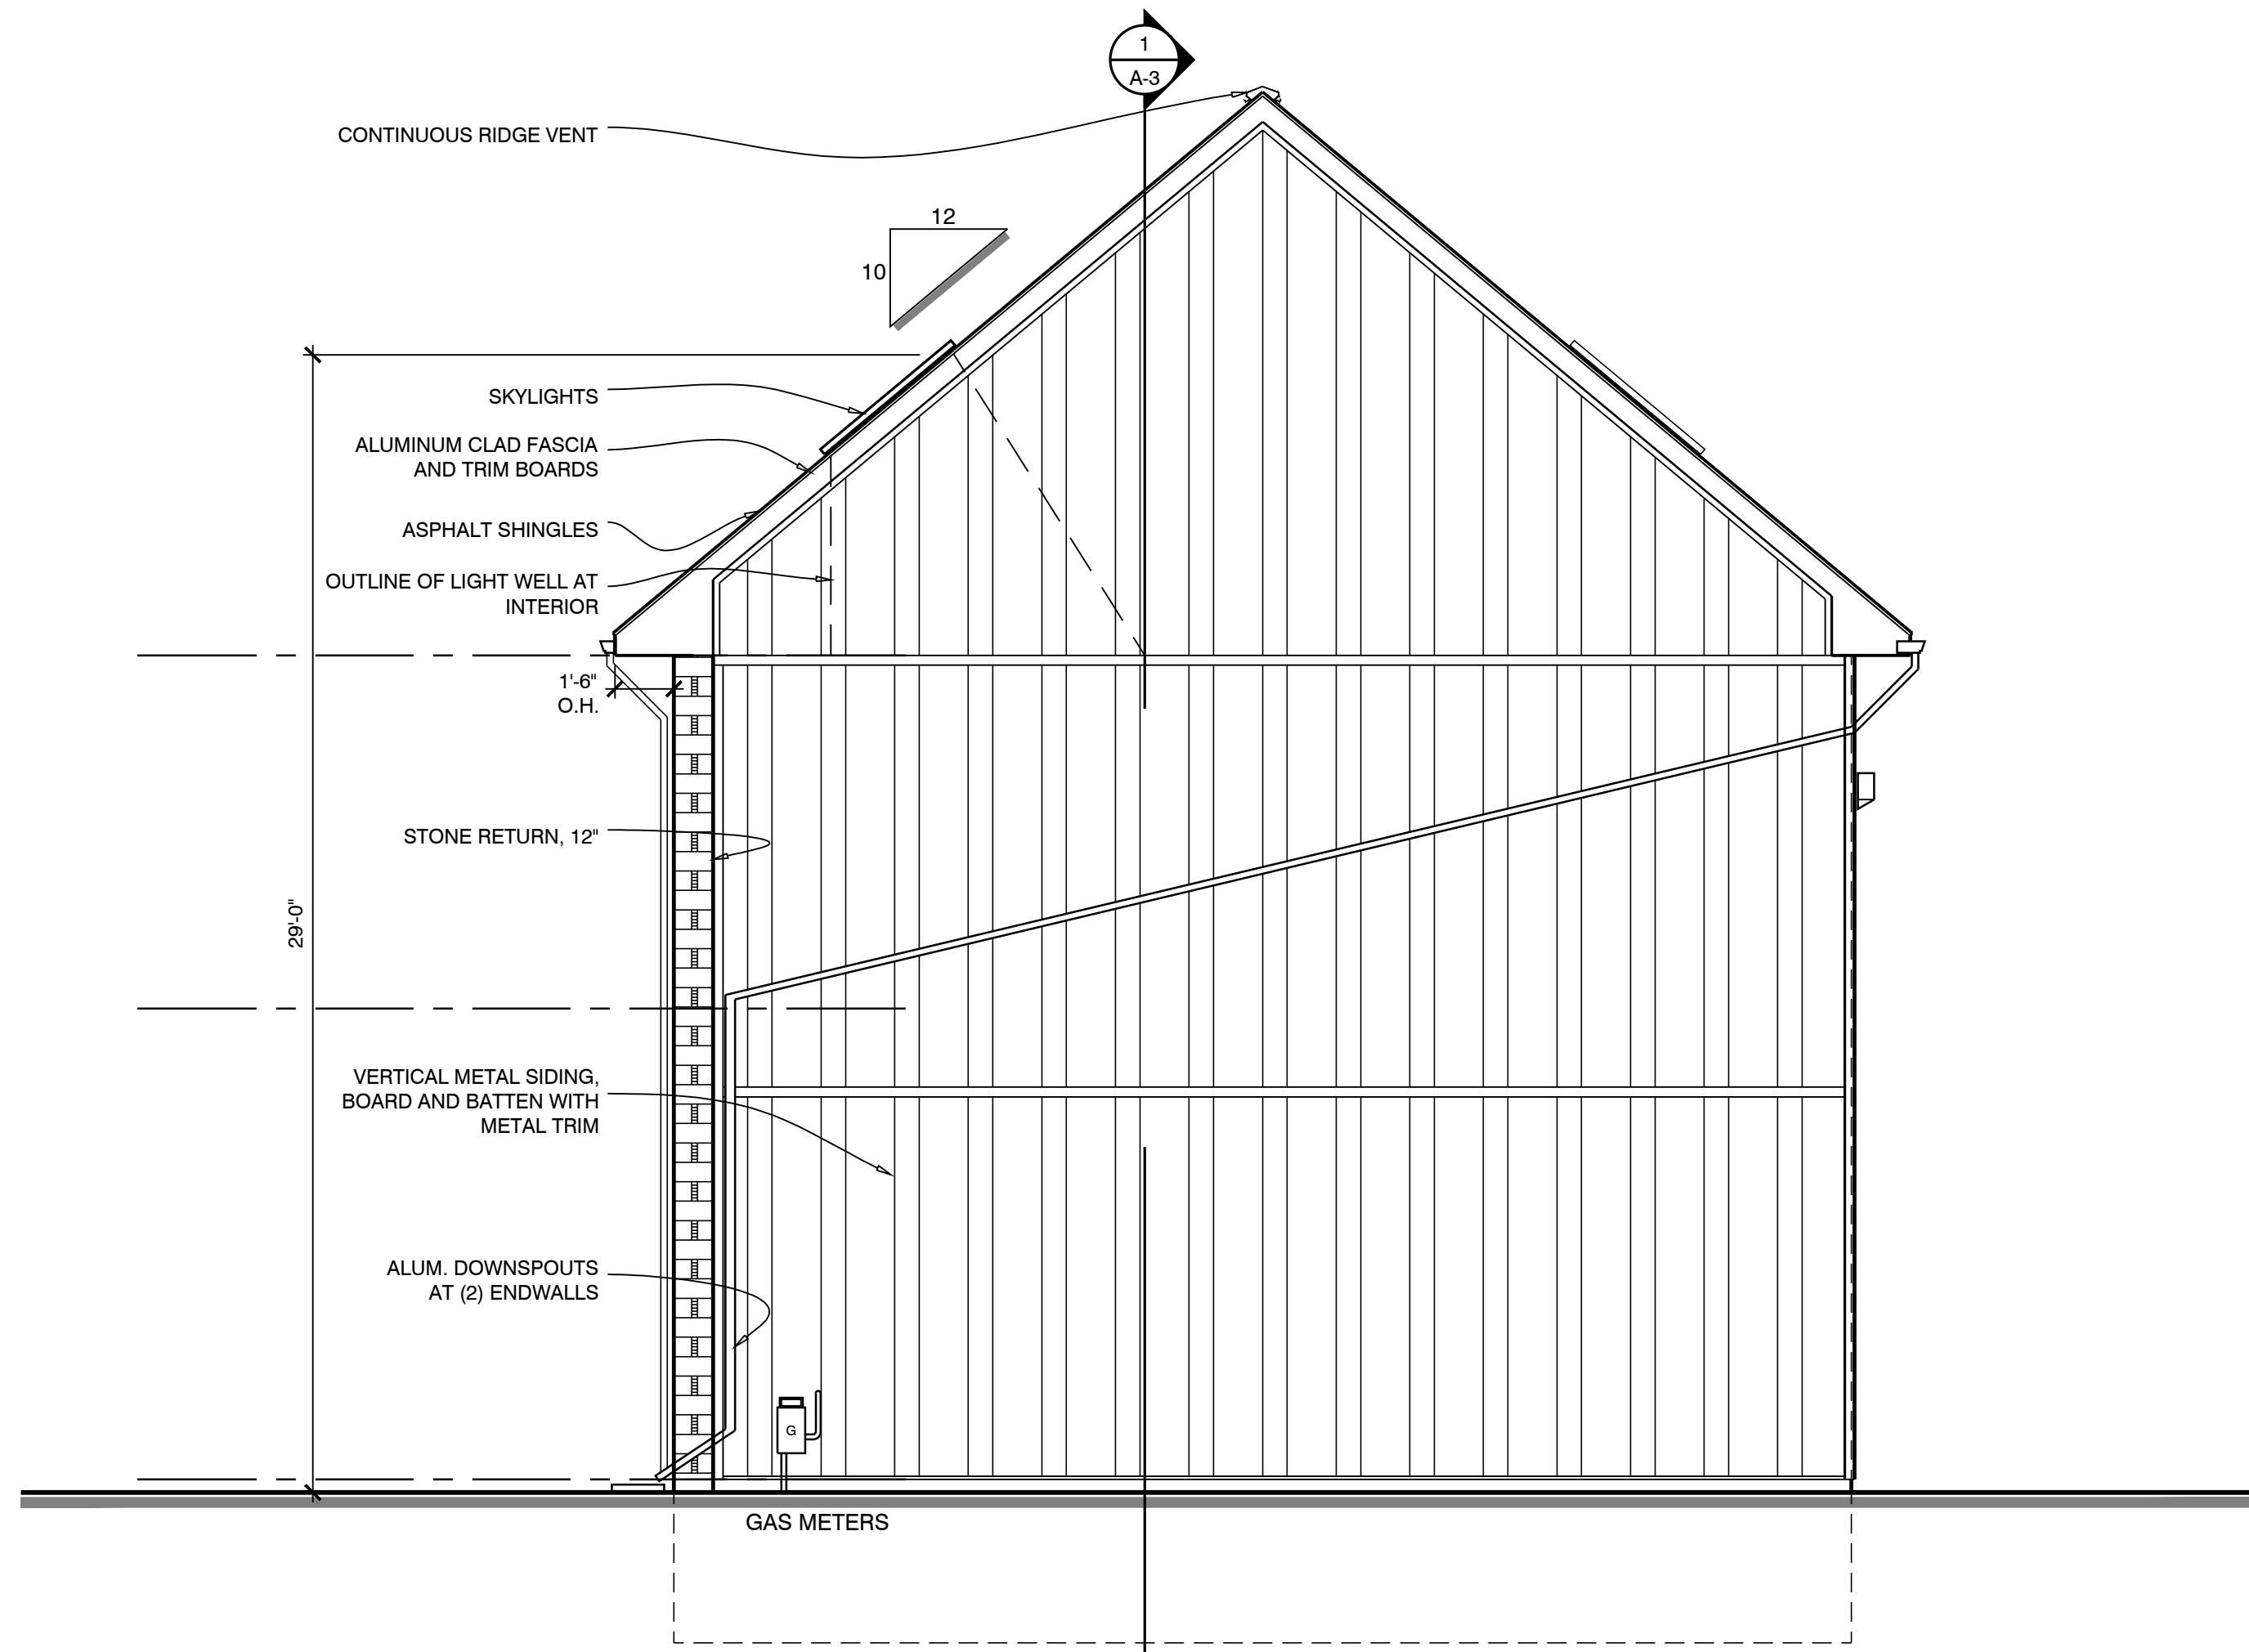

3 SIDE ELEVATIONS - WEST SHOWN
 SCALE: 1/4" = 1'-0" EAST ELEVATION OPP. HAND

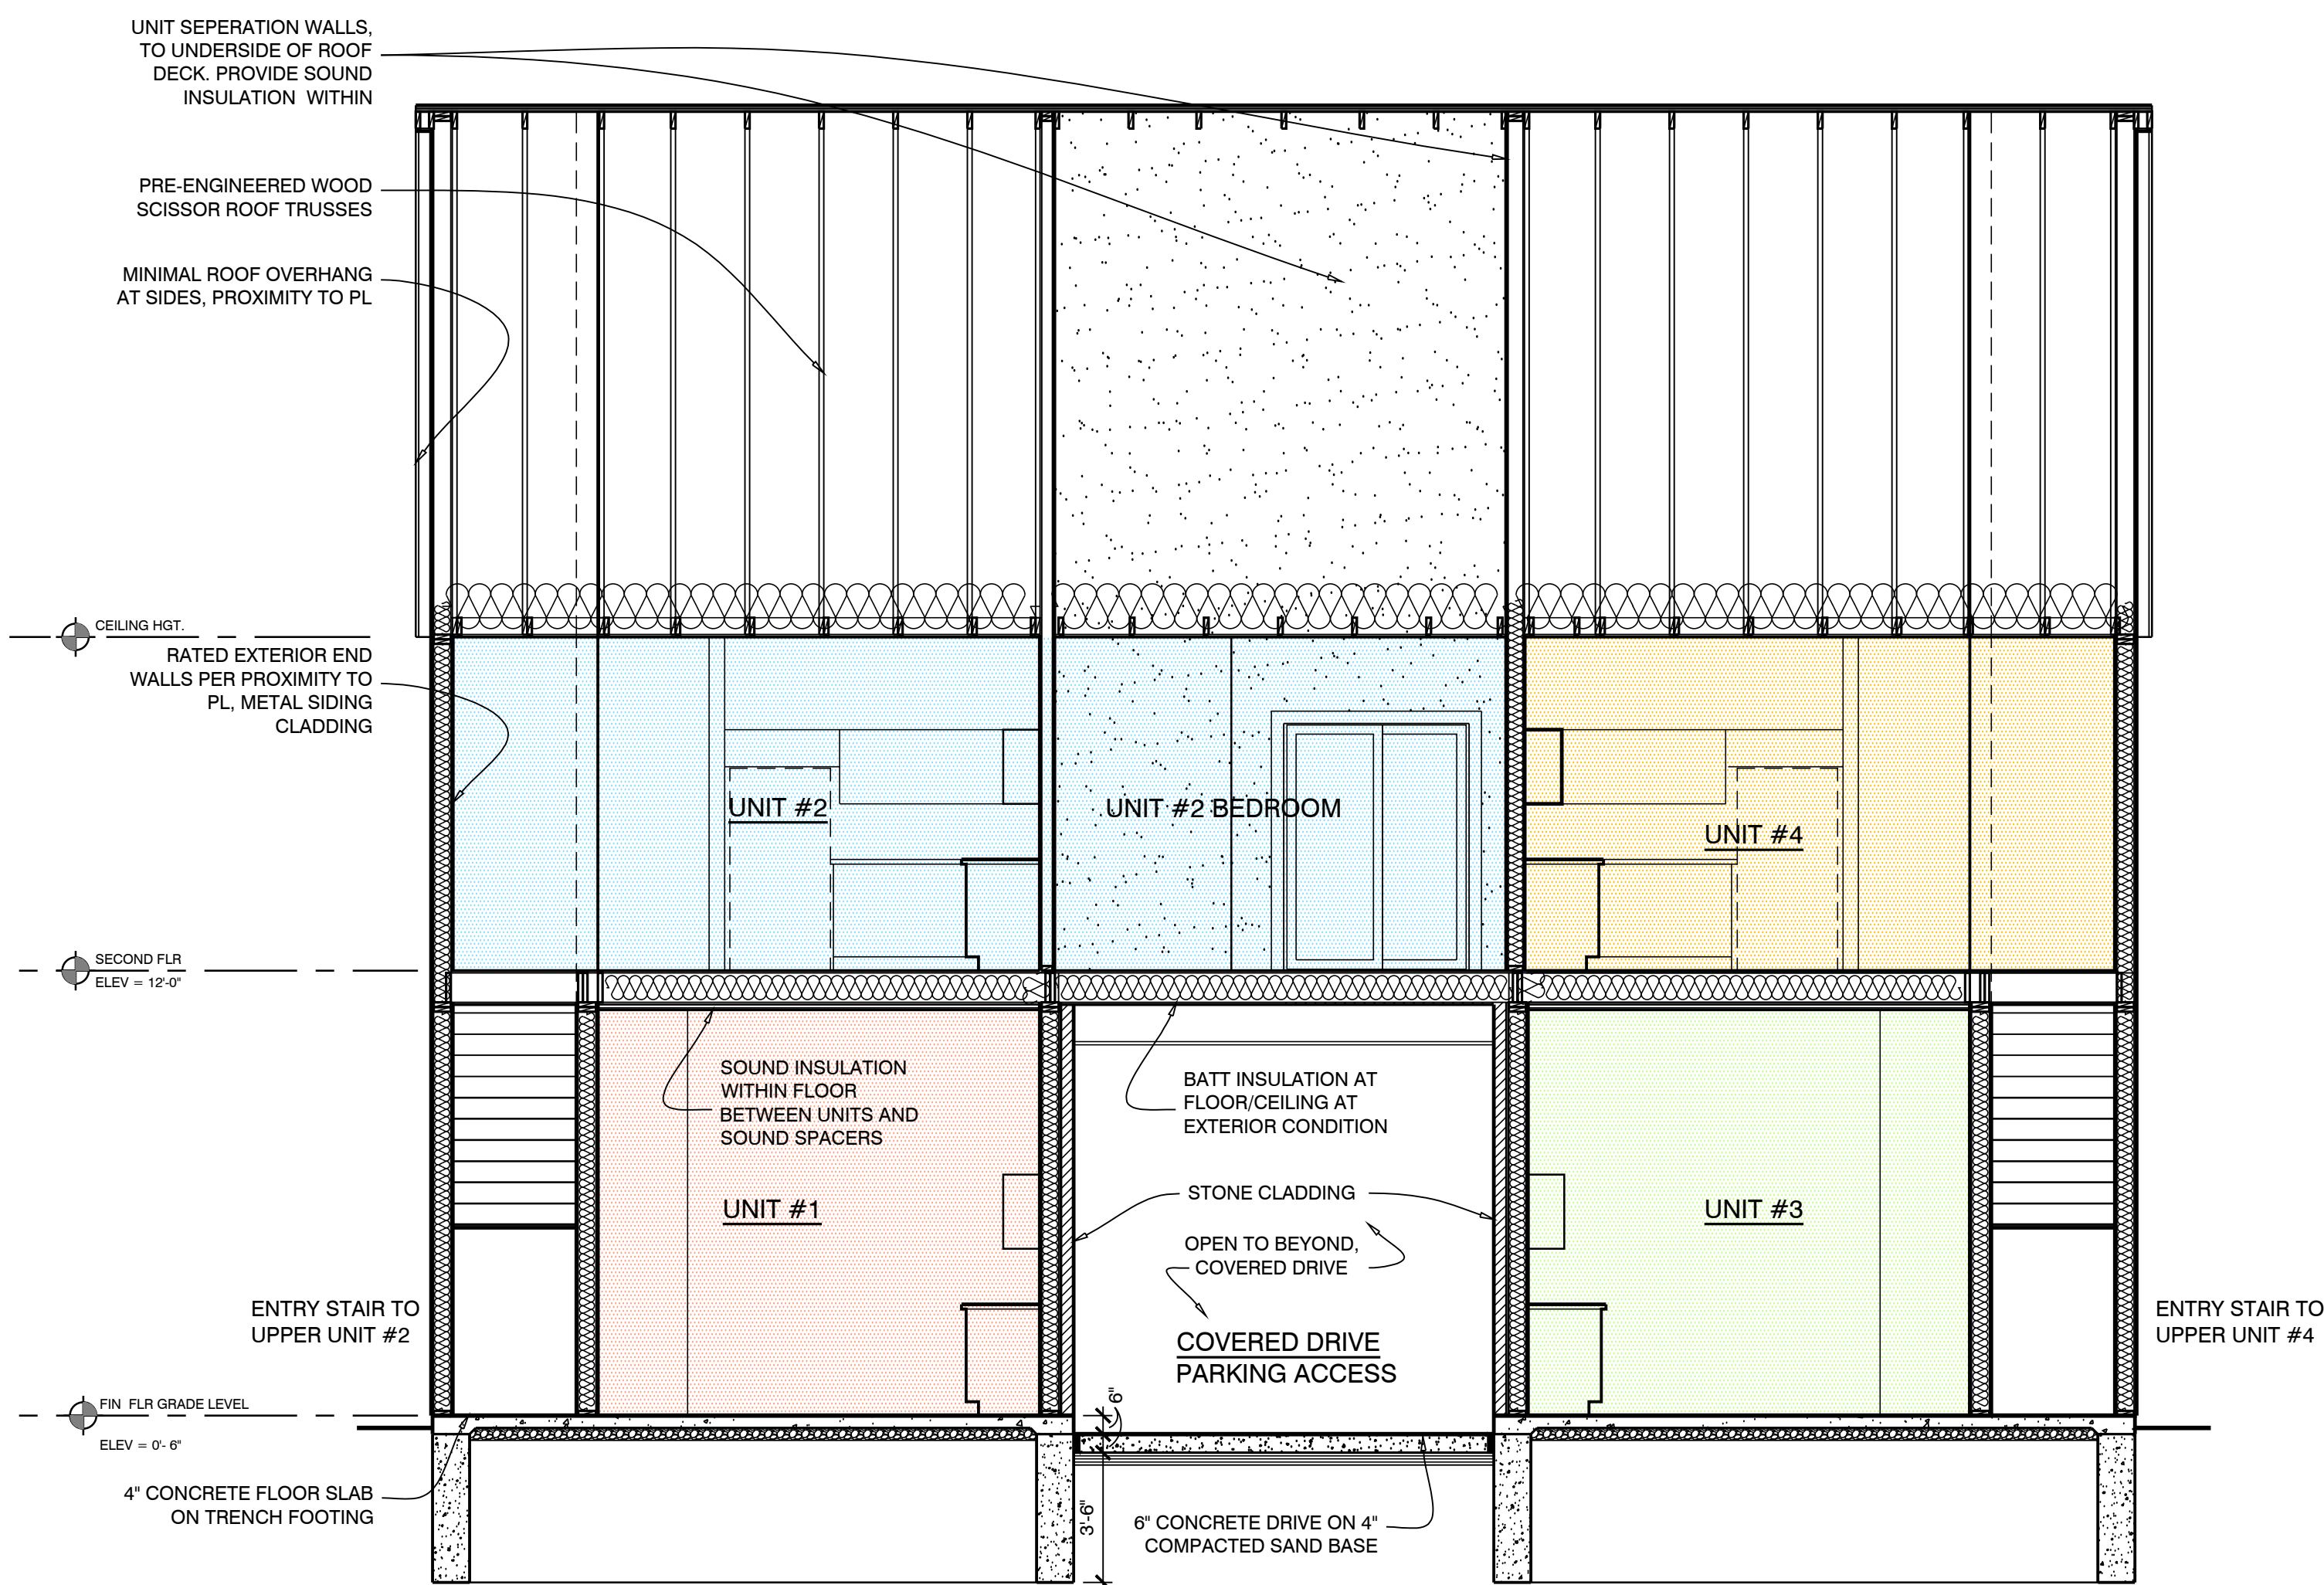

1 BUILDING SECTION LOOKING SOUTH
 SCALE: 1/4" = 1'-0"



2 REAR ELEVATION - SOUTH
 SCALE: 1/4" = 1'-0" GATED PARKING LOT