

MUSIC HALL

1

2

3

4

5


6

7

8

9

10

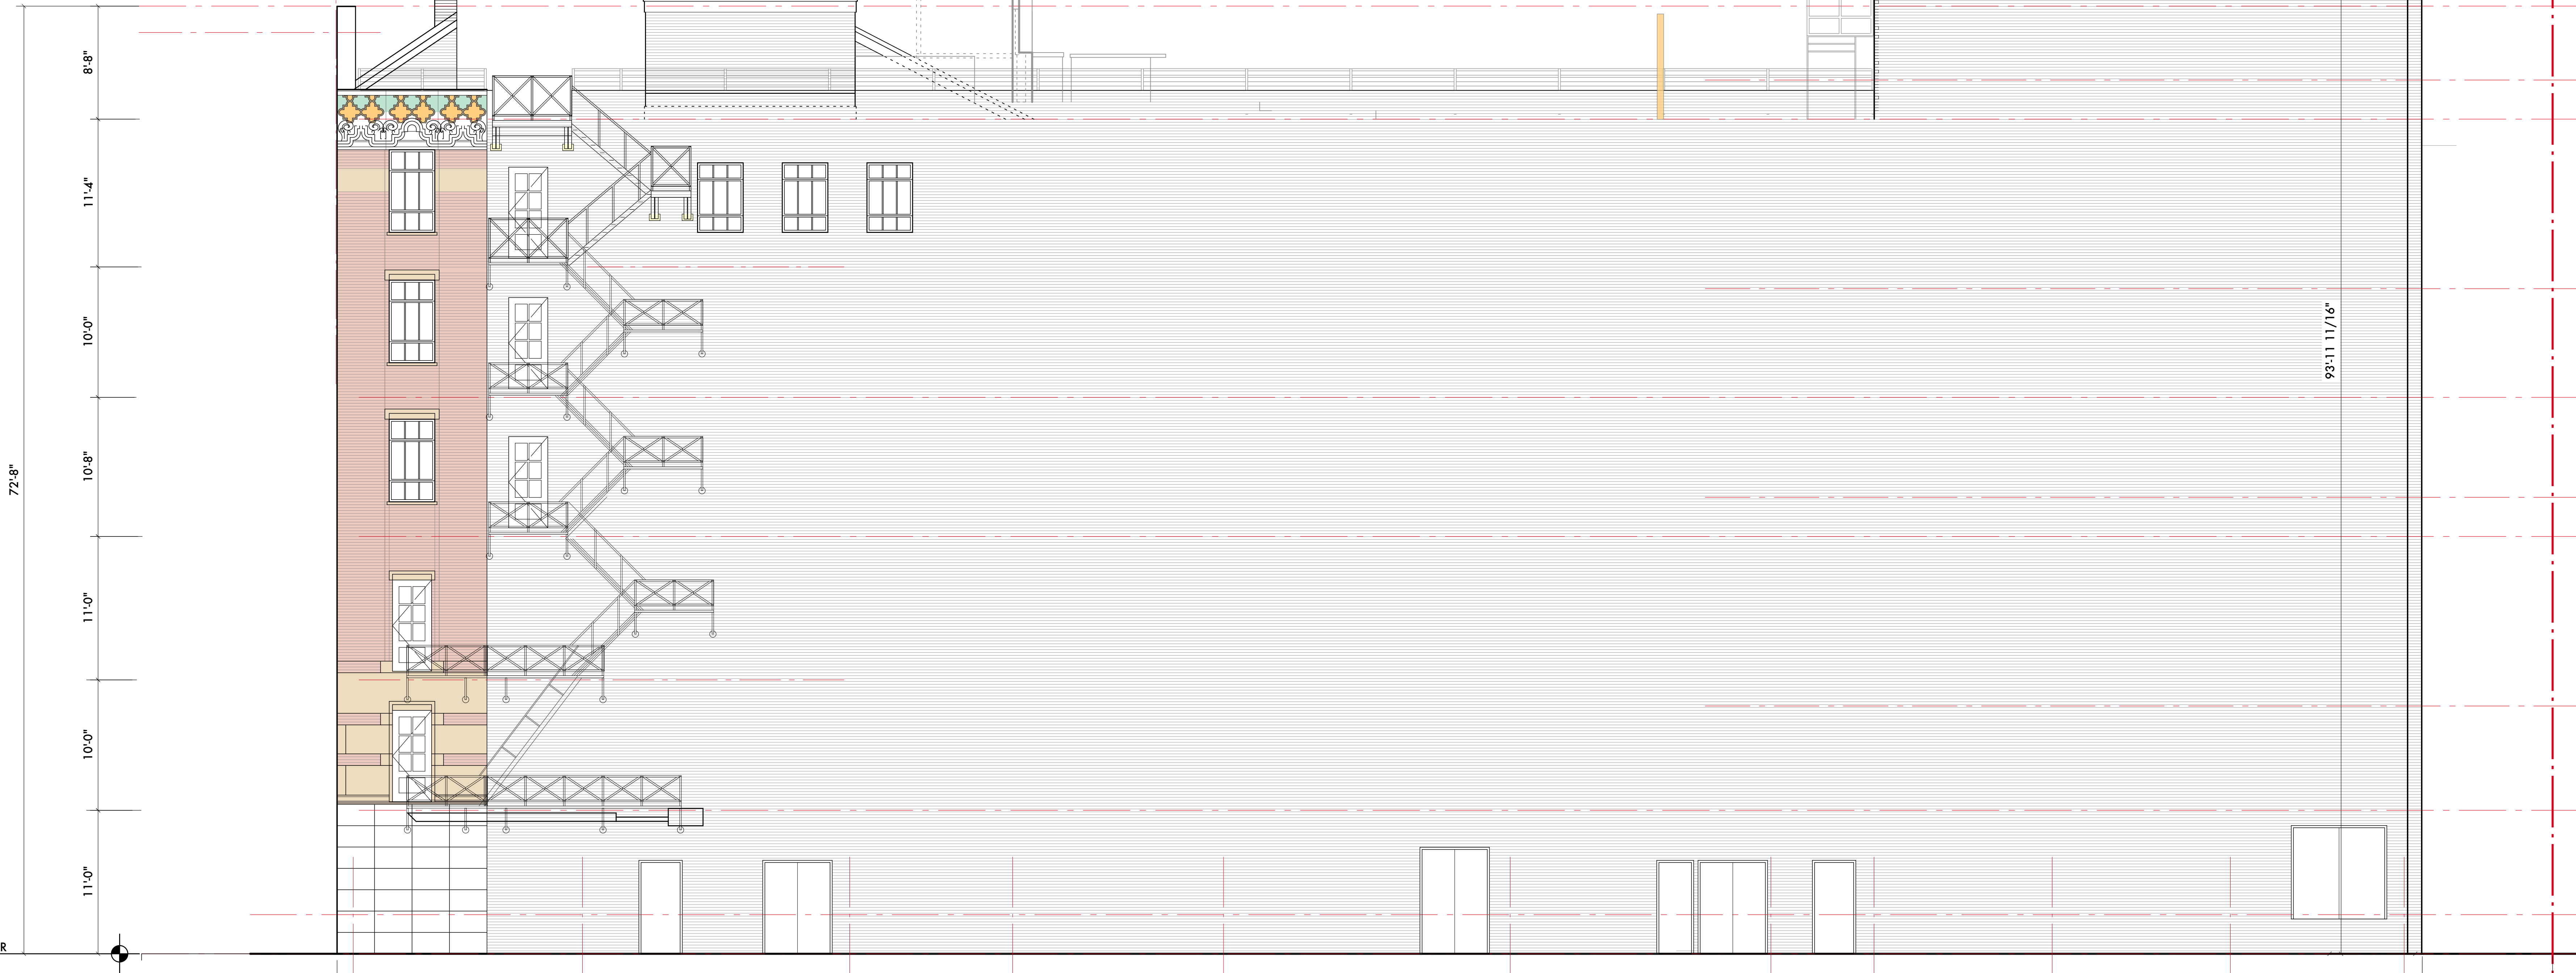

NEW -1 LEVEL
-14'-0" (+83'0")

NEW -2 LEVEL
-28'-0" (+69'0")

2 EXISTING ALLEY WEST ELEVATION
SCALE: 1/8" = 1'-0"

03/01/24 Historic Commission
02/14/24 Historic Commission
Date: Issued For:

Music Hall
350 Madison
Detroit, Michigan 48226

studiozONE : DETROIT
architectural
urban DESIGN
interior

350 Madison Avenue Detroit, Michigan 48226
4th Floor 313.547.2700
http://www.studiozonedetroit.com 313.875.2438 fax

Project Number: 2012-06

Sheet Title:
**EXISTING ALLEY
ELEVATION**

Sheet Number:
A5.01

© 2024 studiozONE, llc