



G SOUTH - LEFT PARTIAL ELEVATION
SCALE: NONE



F SOUTH - CENTER PARTIAL ELEVATION
SCALE: NONE




E SOUTH - RIGHT PARTIAL ELEVATION
SCALE: NONE

KEY PAN - WINDOWS

TYPICAL CONDITIONS / DETAILS OF EXISTING SELECT WINDOWS:


- J** AIR LEAKAGE, SASHES TAPED/CAULKED SHUT - SASHES INOPERABLE
- E** MISSING WINDOW PANE & SCREEN
- A** MISSING WINDOW PANE, DETERIORATED WOOD FRAME
- F** DETERIORATED WEATHER STRIPPING
- B** MISSING BOTTOM RAIL OF TOP SASH, TOP SASH INOPERABLE
- G** TOP & BOTTOM SASH INOPERABLE, WARPED VINYL JAMP, WINDOW BALANCE BROKEN
- C** DETERIORATED BOTTOM SASH, JAMB & SILL TOP & BOTTOM SASH INOPERABLE, WARPED VINYL JAMP, WINDOW BALANCE BROKEN
- H** MISSING WINDOW UNIT
- D** DETERIORATED WOOD SILL

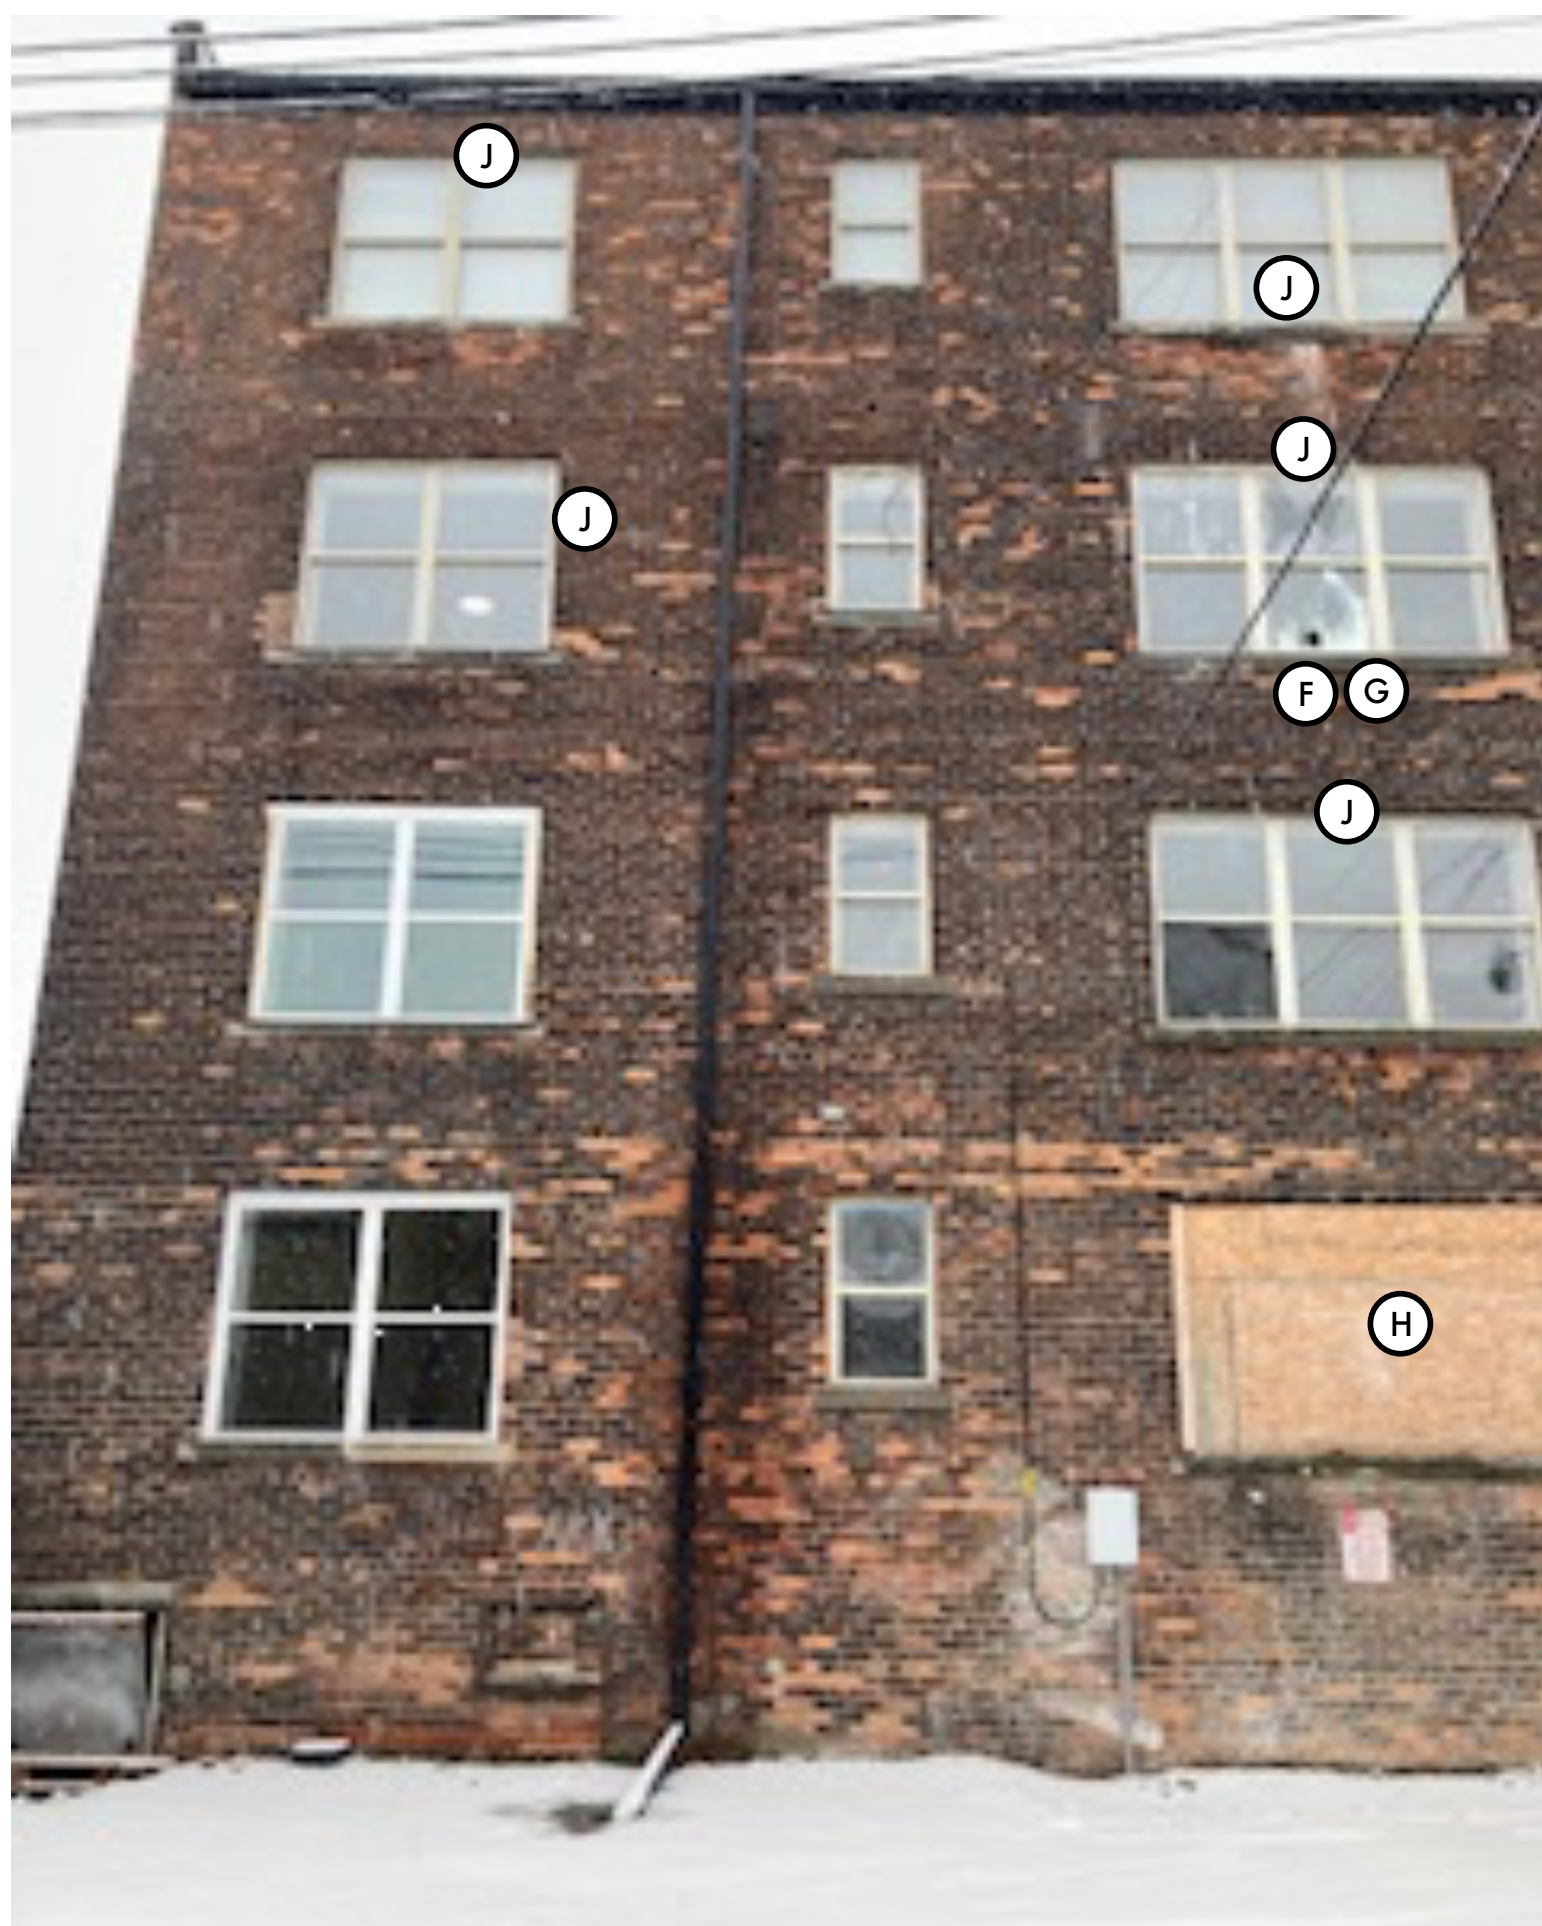


D NORTH - RIGHT PARTIAL ELEVATION
SCALE: NONE



C NORTH - LEFT CENTER PARTIAL ELEVATION
SCALE: NONE

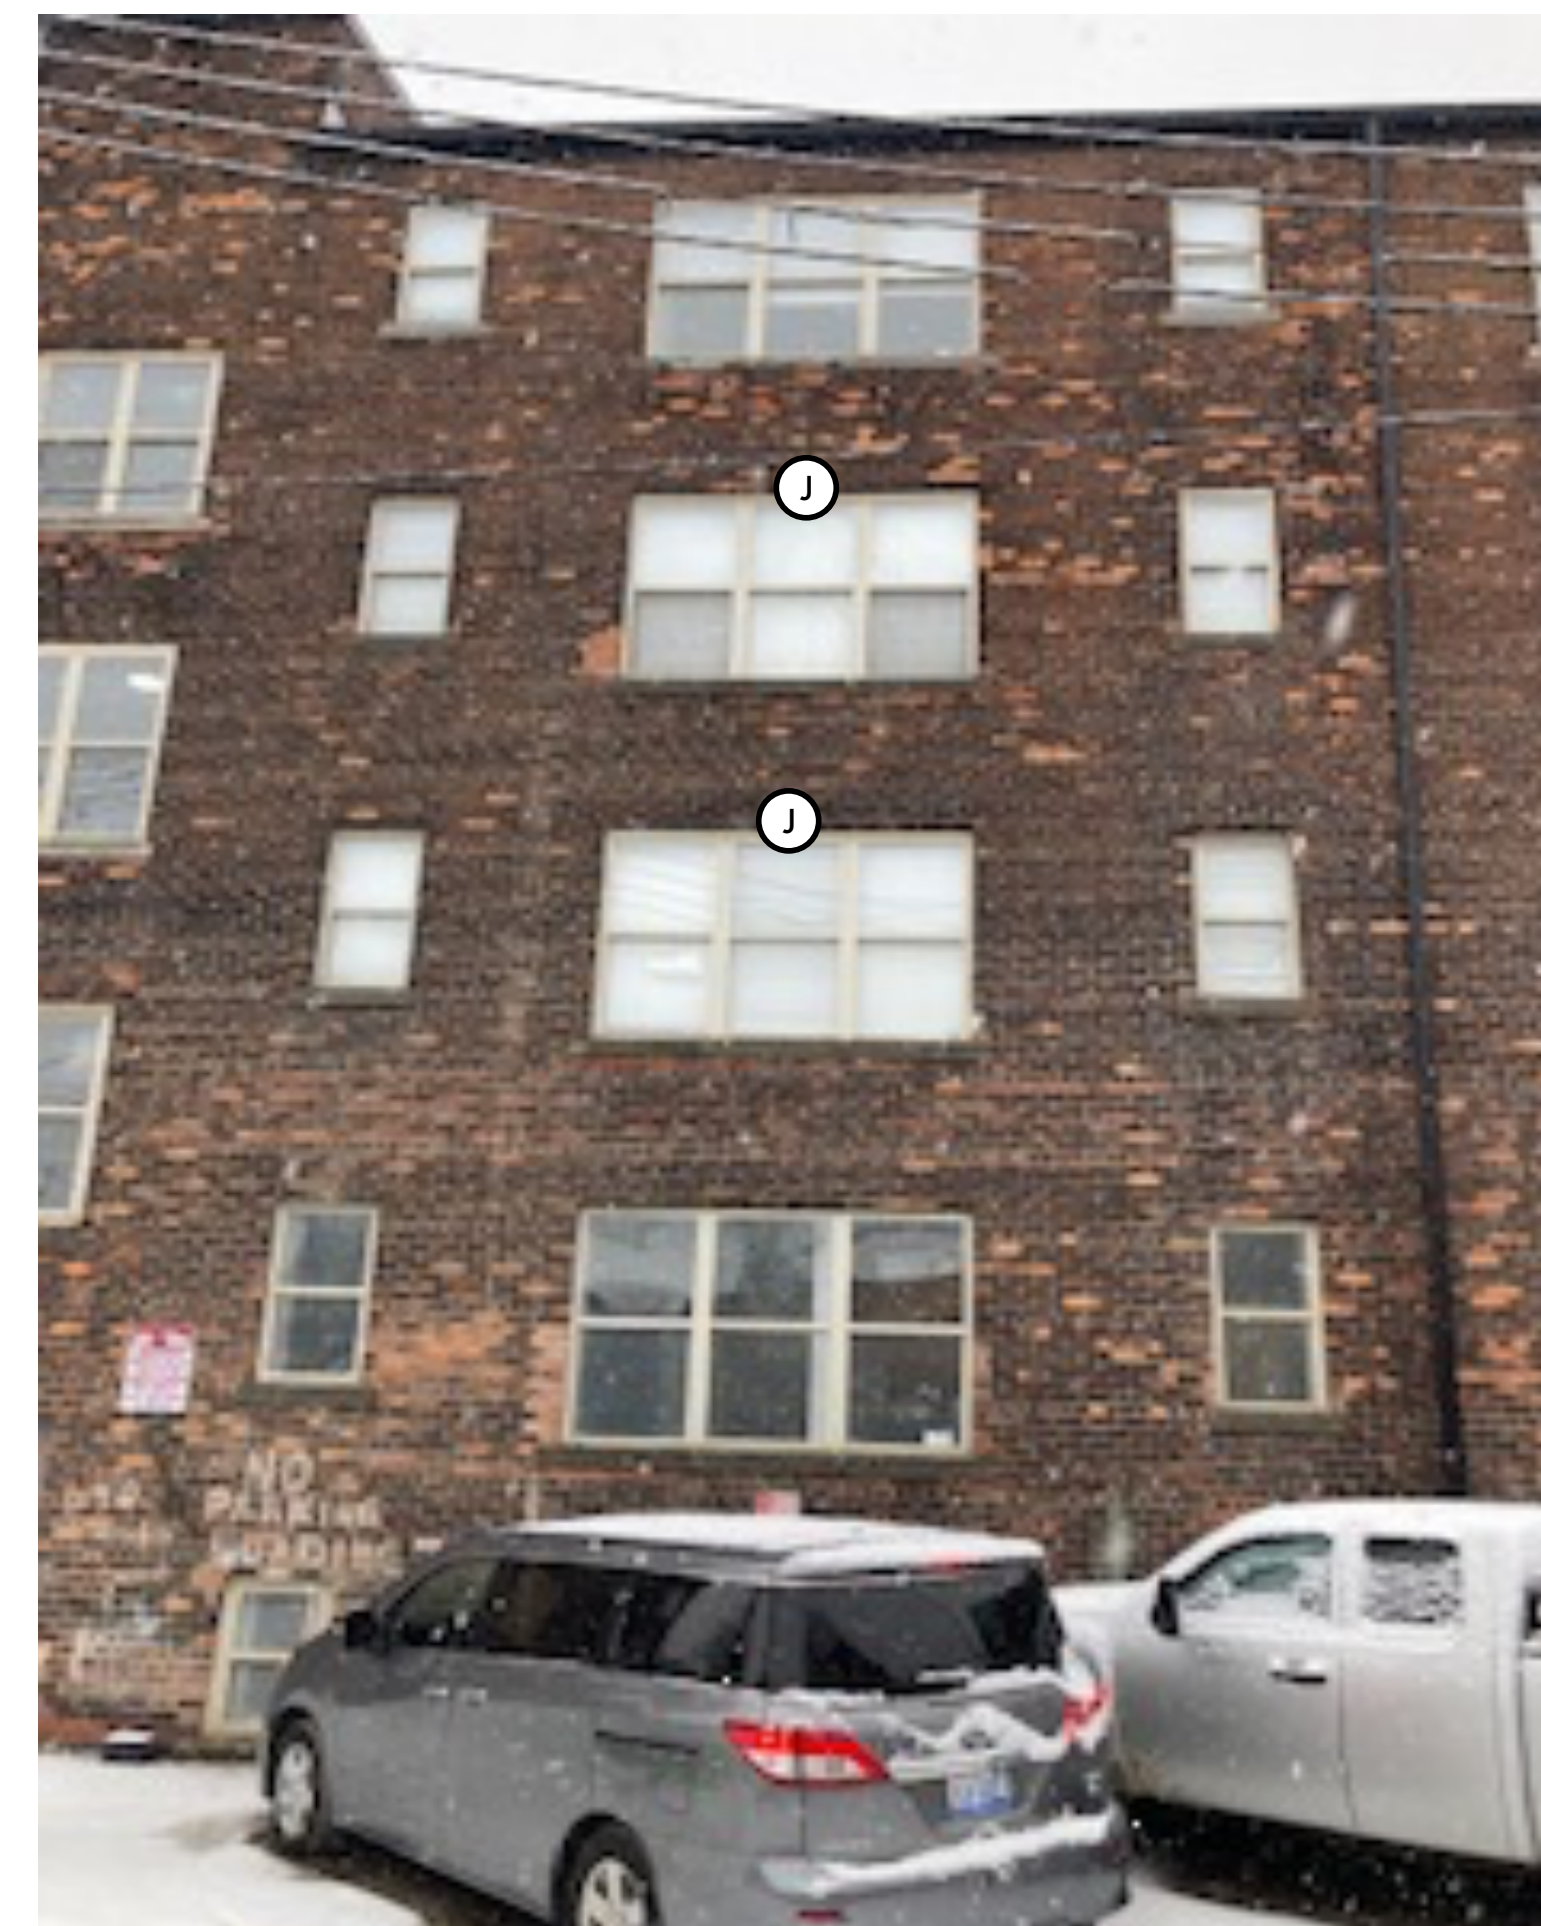

B NORTH - CENTER PARTIAL ELEVATION
SCALE: NONE

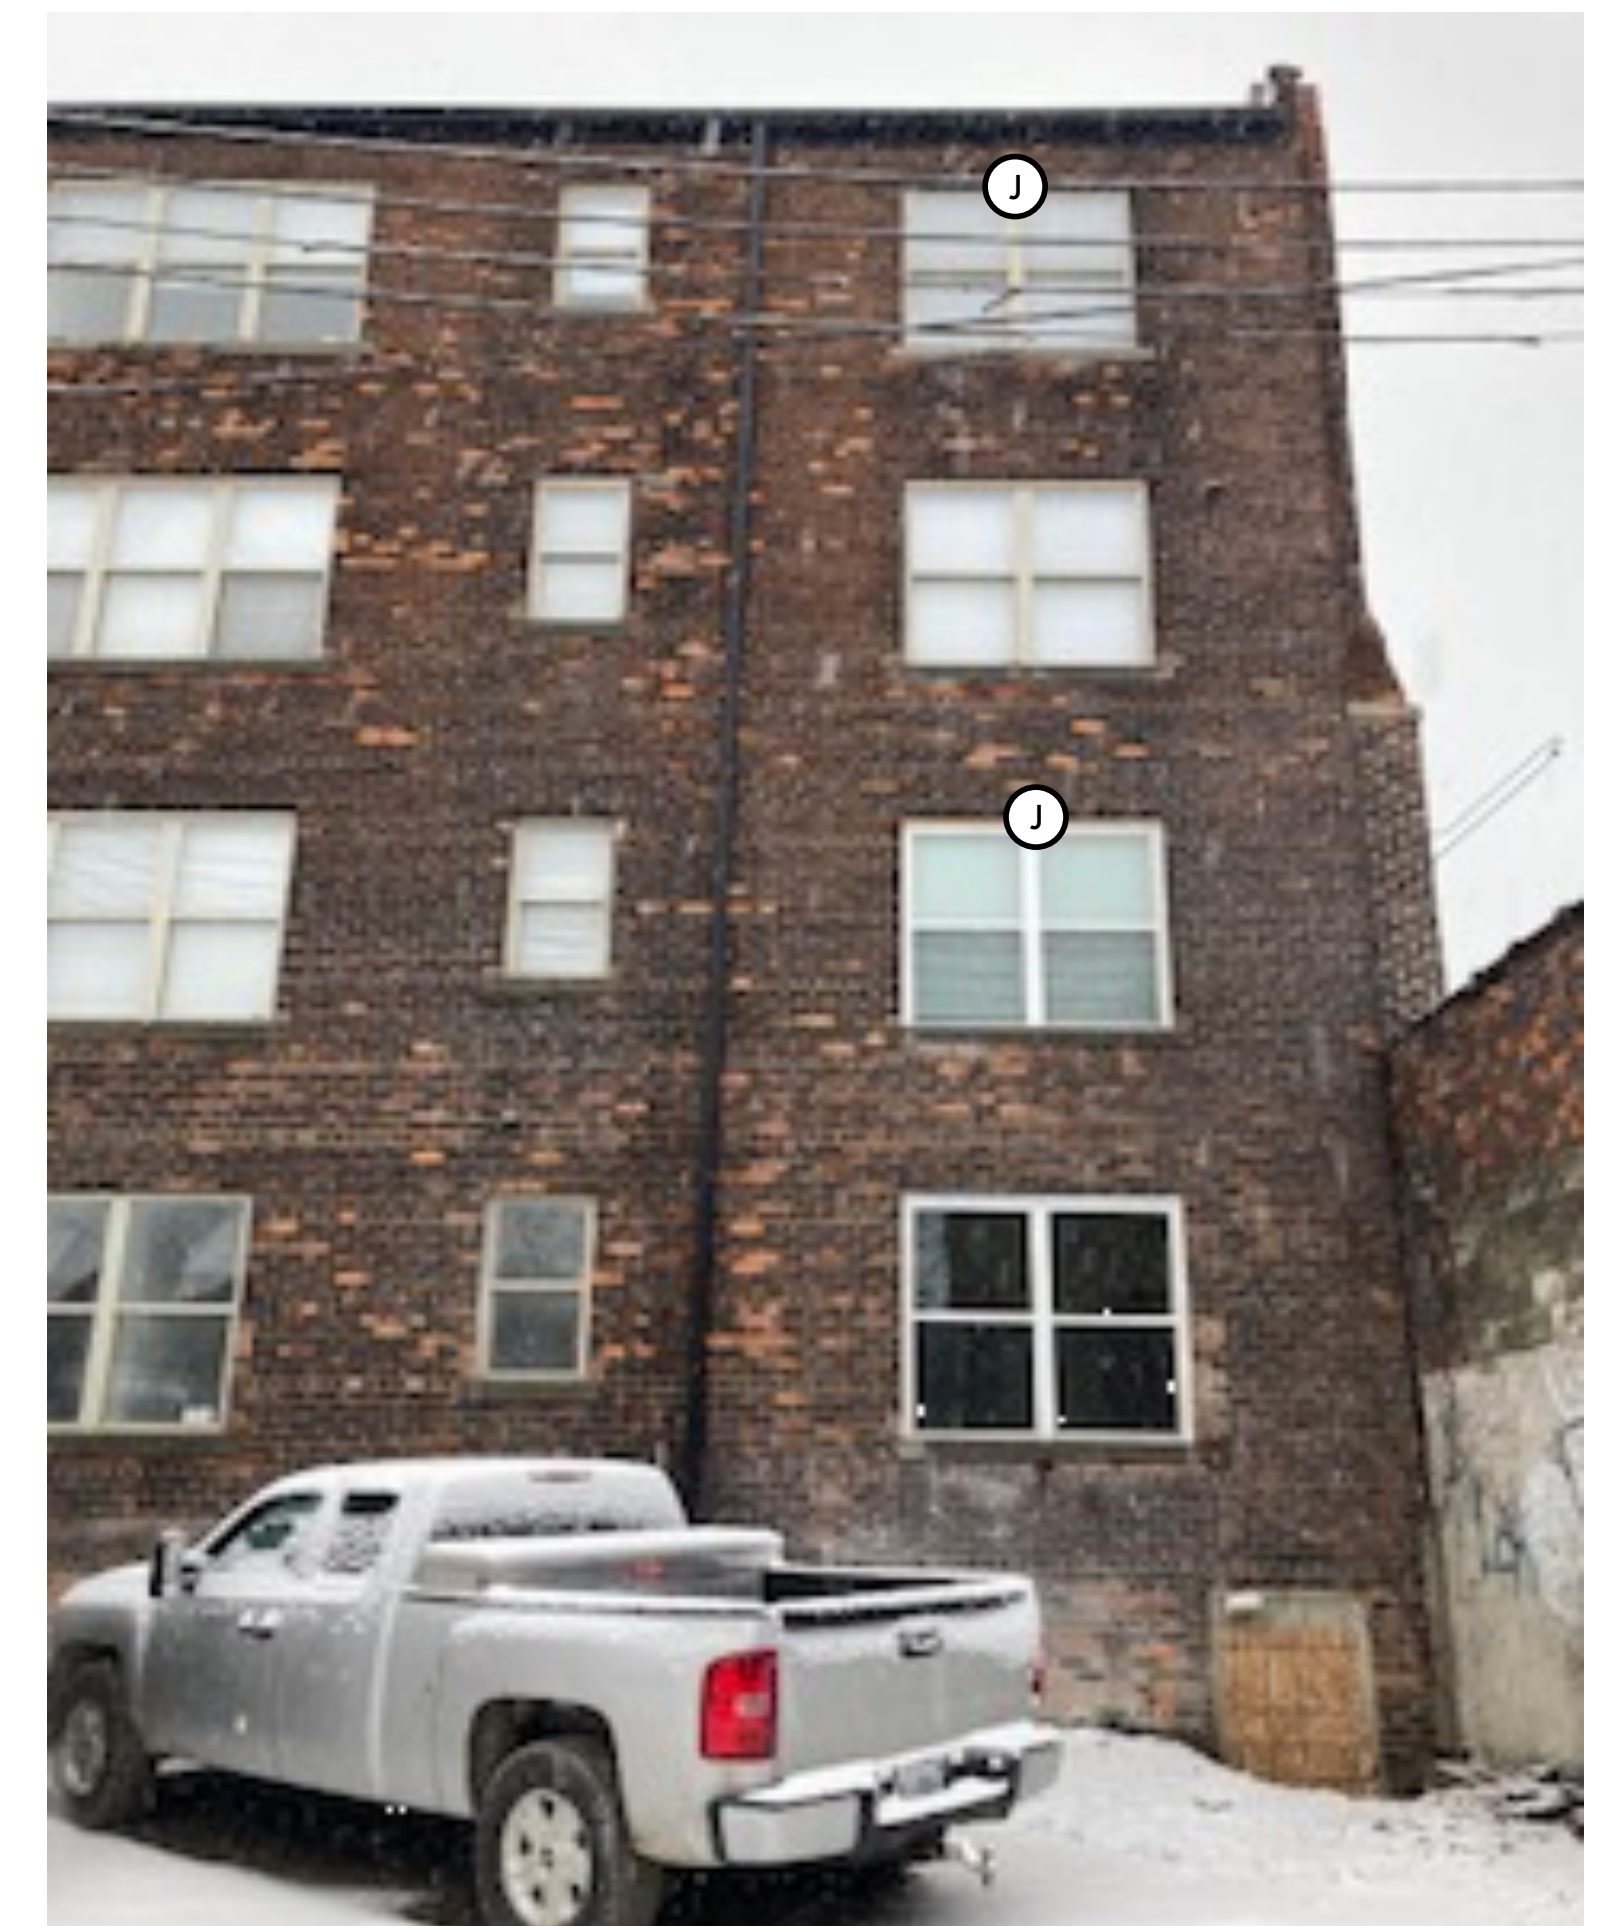

A NORTH - RIGHT PARTIAL ELEVATION
SCALE: NONE

02/20/24 Historic Commission Review

Date: Issued For:

West Willis Apartment - Window Renovations

640 West Willis
Detroit, Michigan

studioONE : DETROIT

architectural
urban
interior
DESIGN

350 Madison Avenue
4th Floor
Detroit, Michigan 48226

313.549.2790 (t)
j@westwillis.com
www.studioonedetroit.com

Project Number: 2120

Sheet Title:

SOUTH & NORTH ELEVATIONS

Sheet Number:

A5.11

© 2024 studioONE, llc

