



PLEASE DO NOT SCALE DRAWINGS  
Copyright © 2016  
Kevin D. Hart Associates, Inc.  
Use of these drawings is limited to  
the client for the subject project.  
Consent for copy right is reserved  
by architect.  
Use figured dimensions only do not  
scale drawings.


ISSUED FOR:  
3-15-23

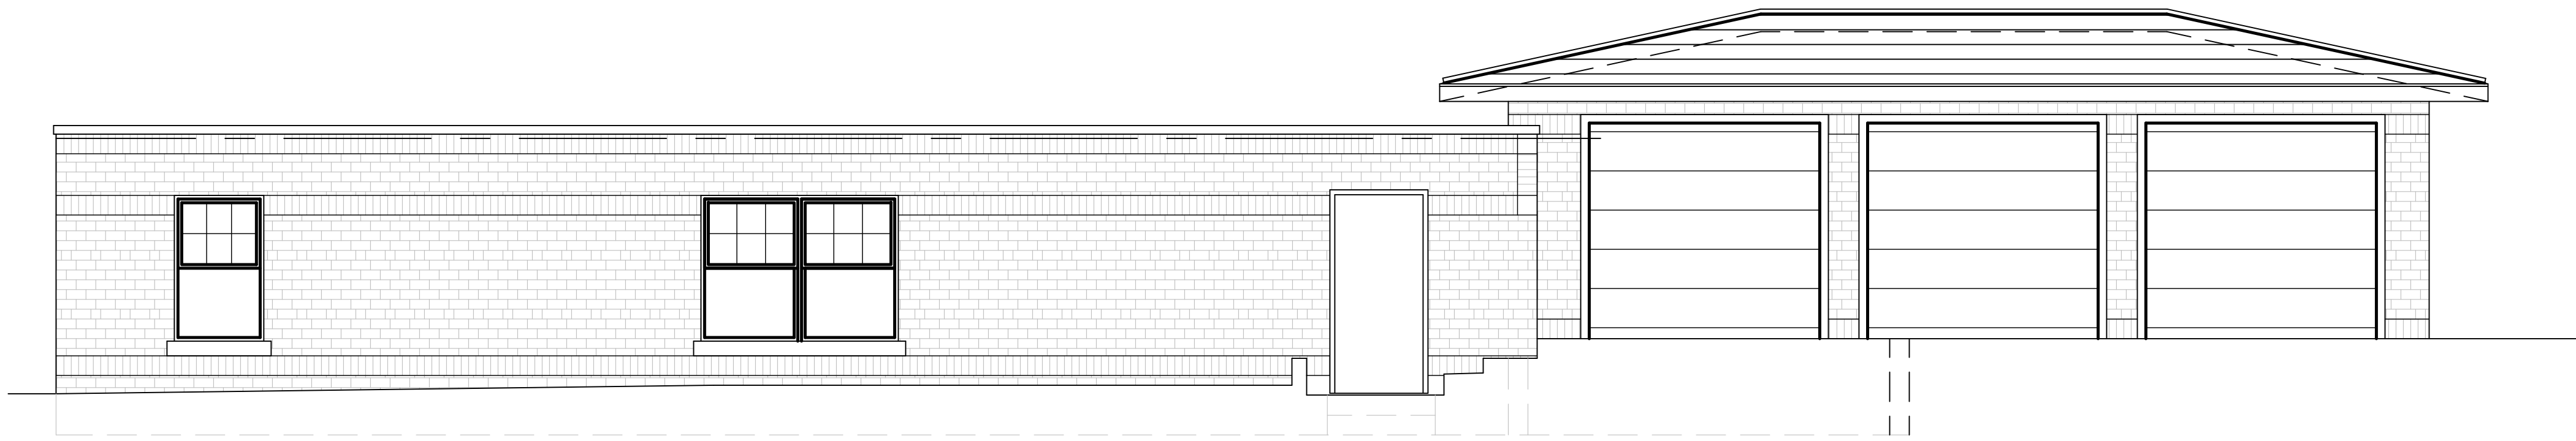


**EXISTING EAST ELEVATION**  
SCALE: 1/4" = 1'-0"

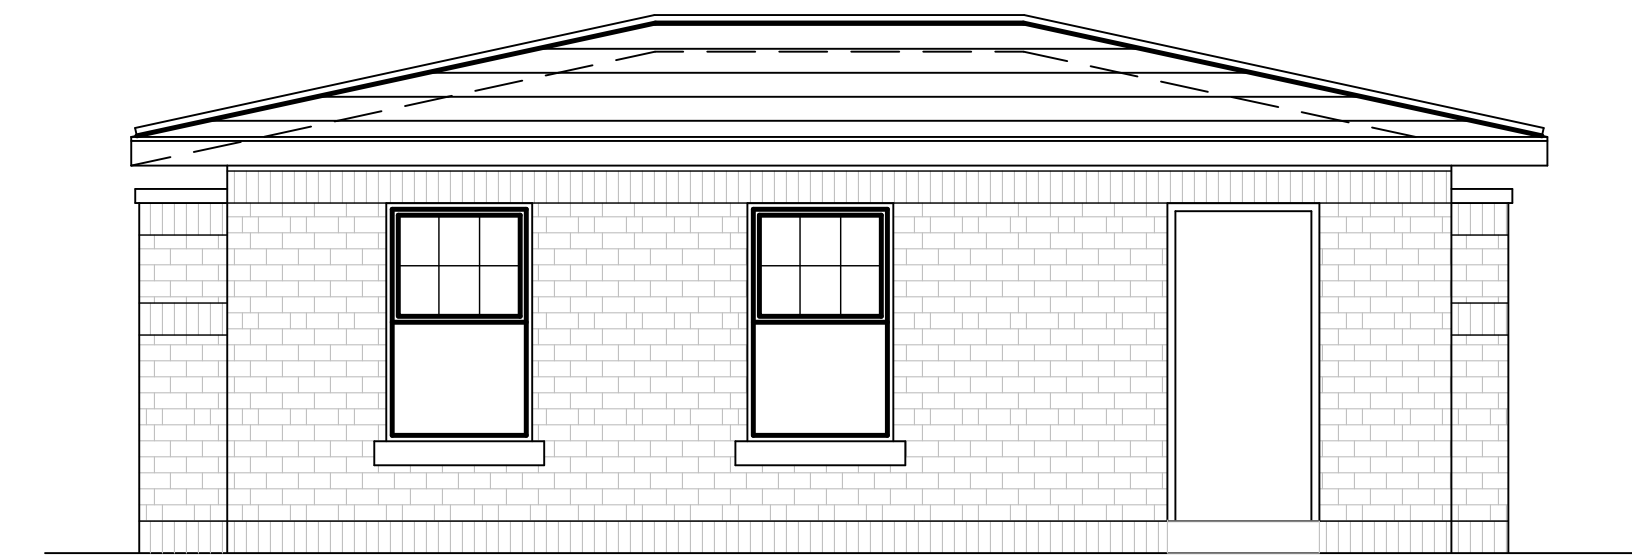

**EXISTING NORTH ELEVATION**  
SCALE: 1/4" = 1'-0"

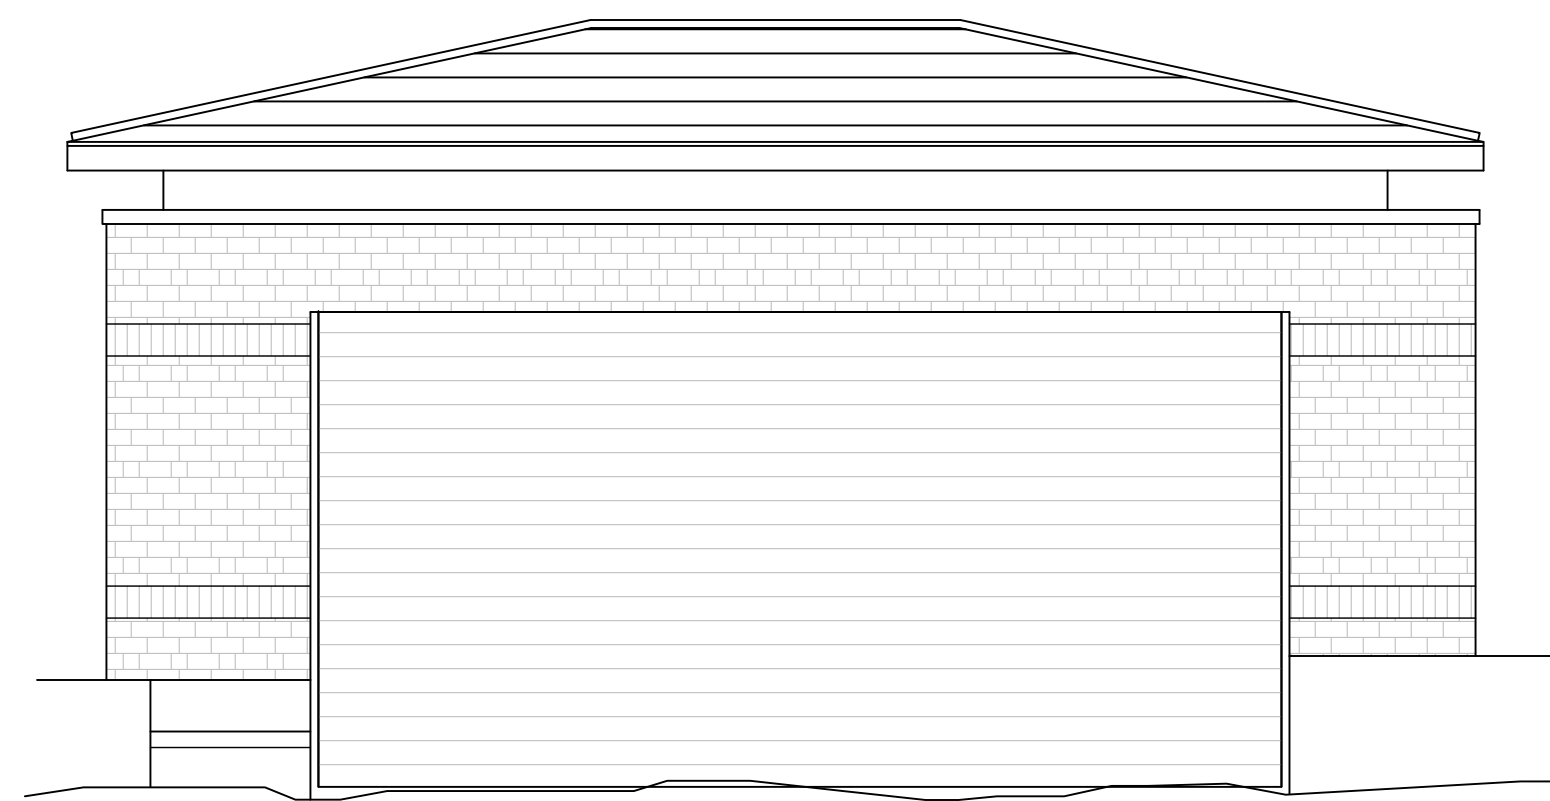

**EXISTING SOUTH ELEVATION**  
SCALE: 1/4" = 1'-0"

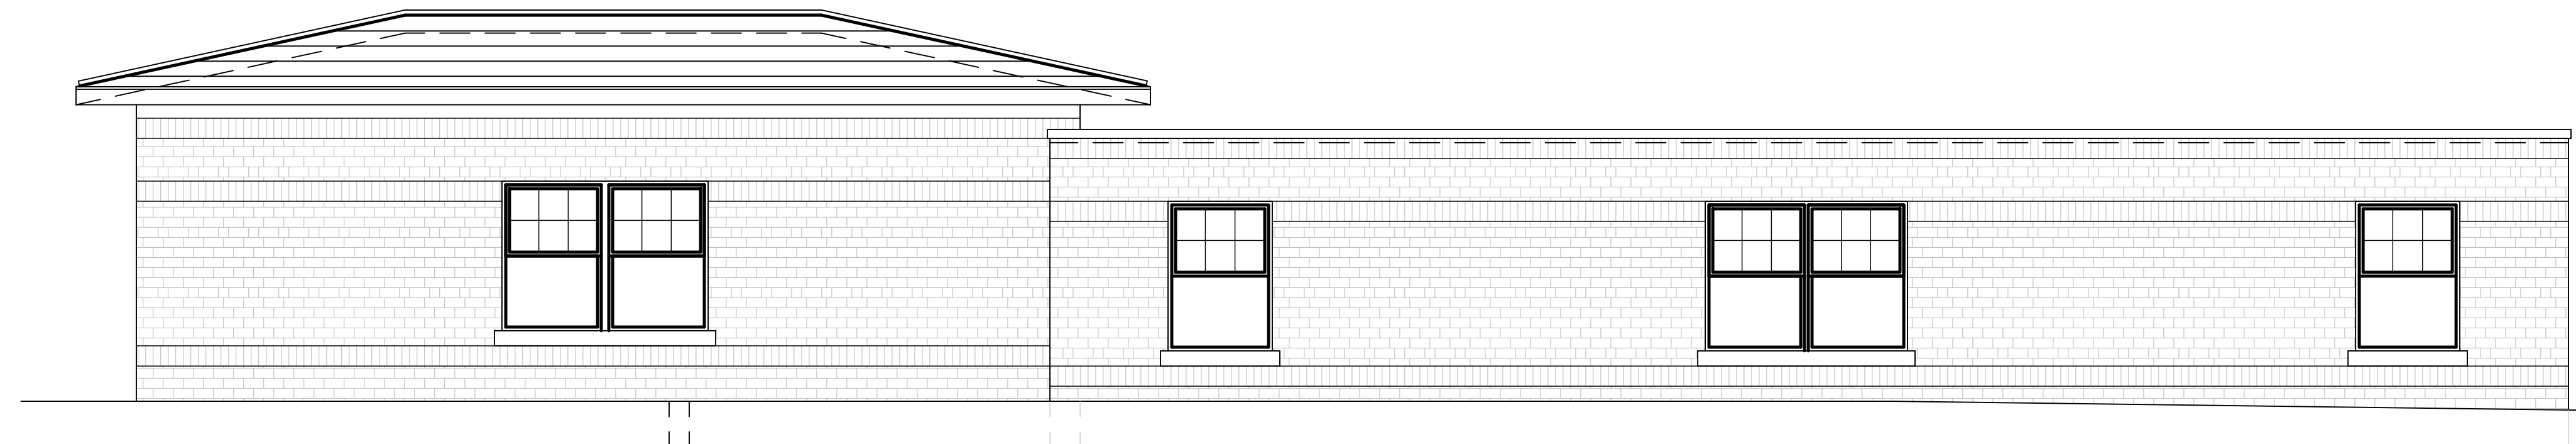

**EXISTING WEST ELEVATION**  
SCALE: 1/4" = 1'-0"

**GULARI RESIDENCE**  
9230 DWIGHT STREET  
DETROIT, MICHIGAN

CLIENT:  
MALLORY AND BORA GULARI  
14520 HARBOR ISLAND STREET  
DETROIT, MI 48215  
313-930-1612

**KEVIN D. HART, AIA**  
ARCHITECT  
P. ANN ARBOR, MICHIGAN  
TELEPHONE: (734) 424-9427  
405 SOUTHTON STREET, BIRMINGHAM, MI 48009

SHEET NO.

**G-2**

**EXISTING GARAGE/ BOAT HOUSE ELEVATIONS**  
SCALE: 1/4" = 1'-0"