




6 ROOF PLAN
1/4" = 1'-0"

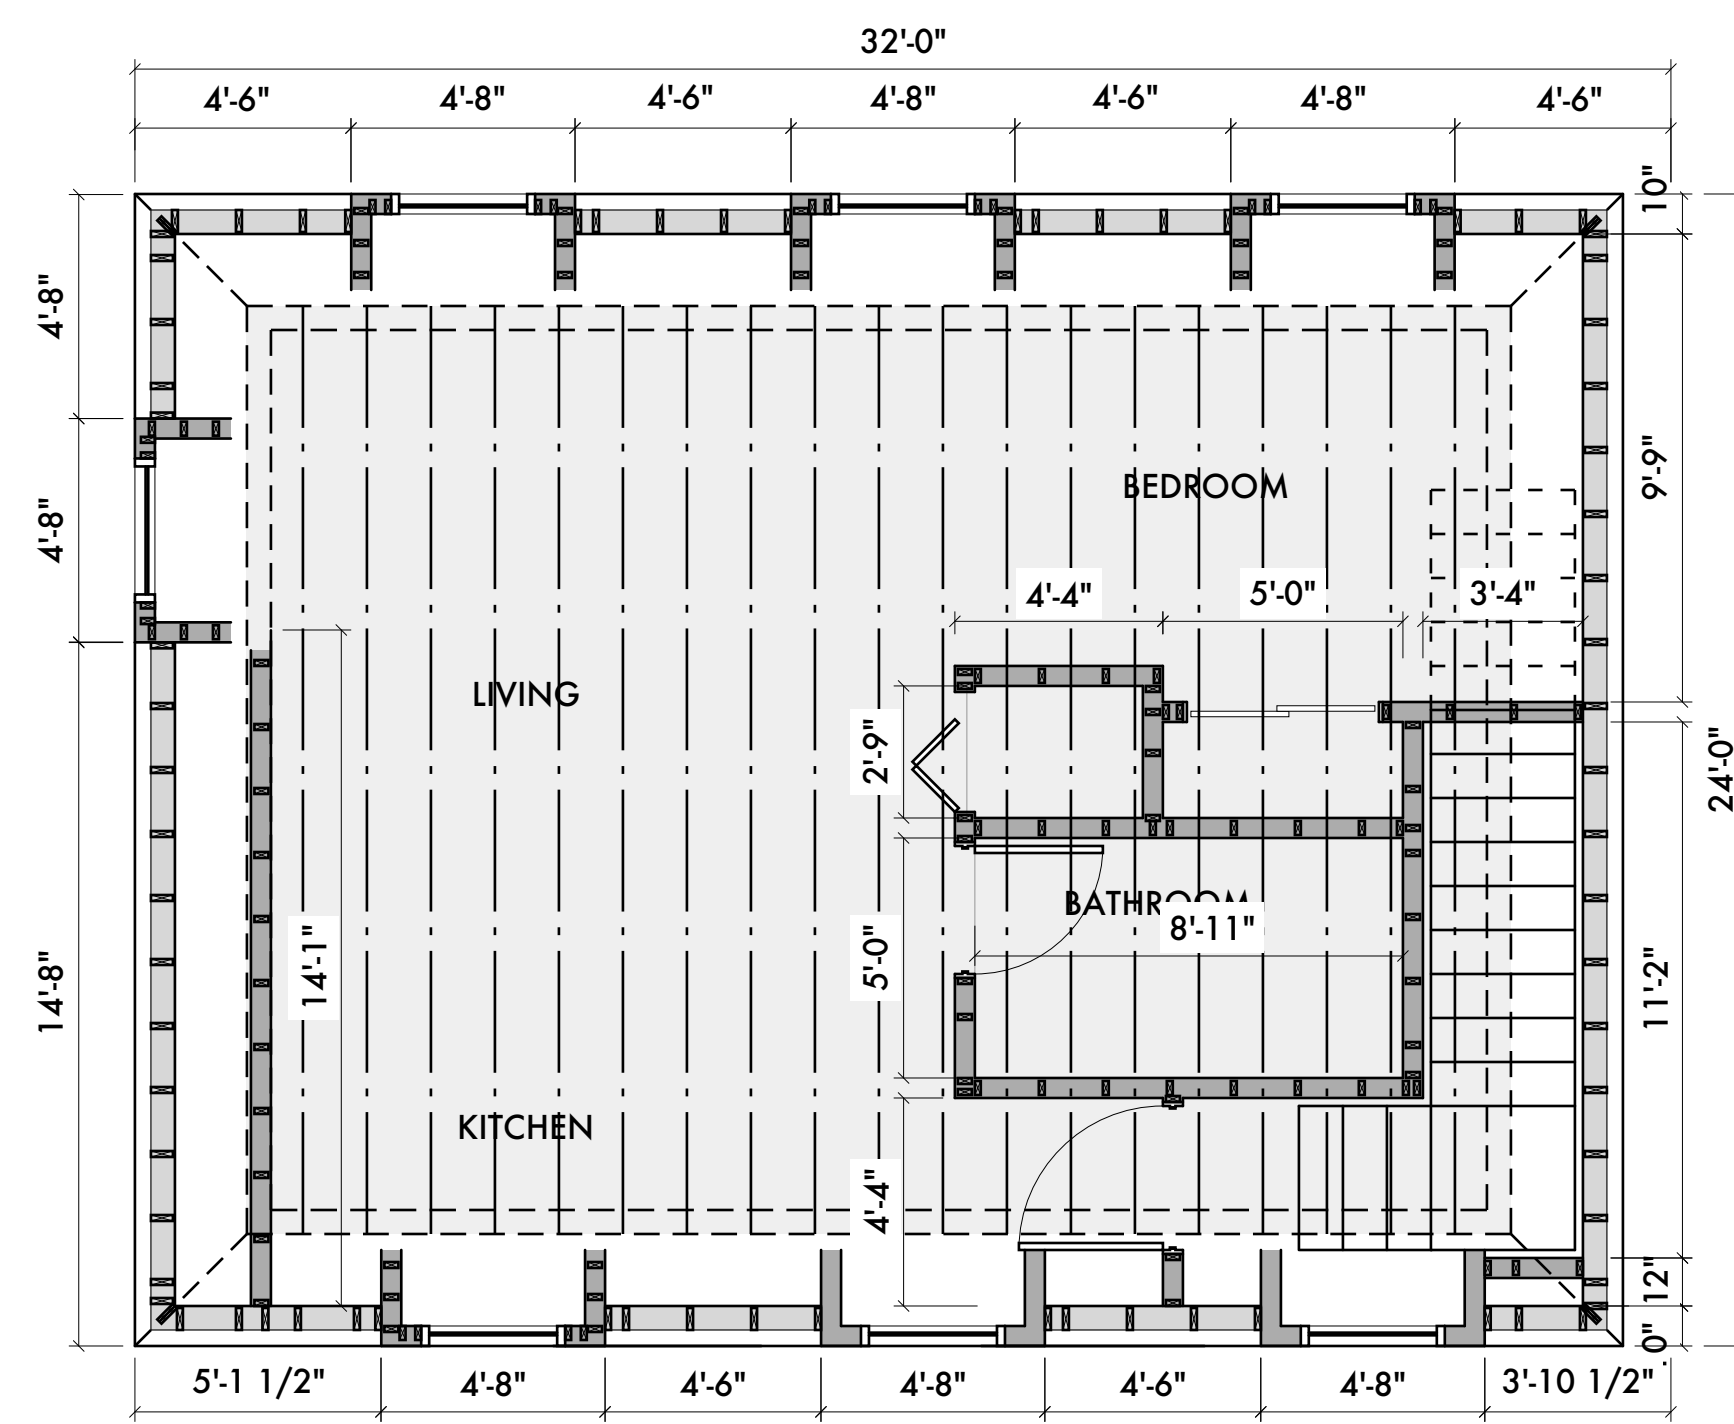


4 ROOF FRAMING PLAN
1/4" = 1'-0"

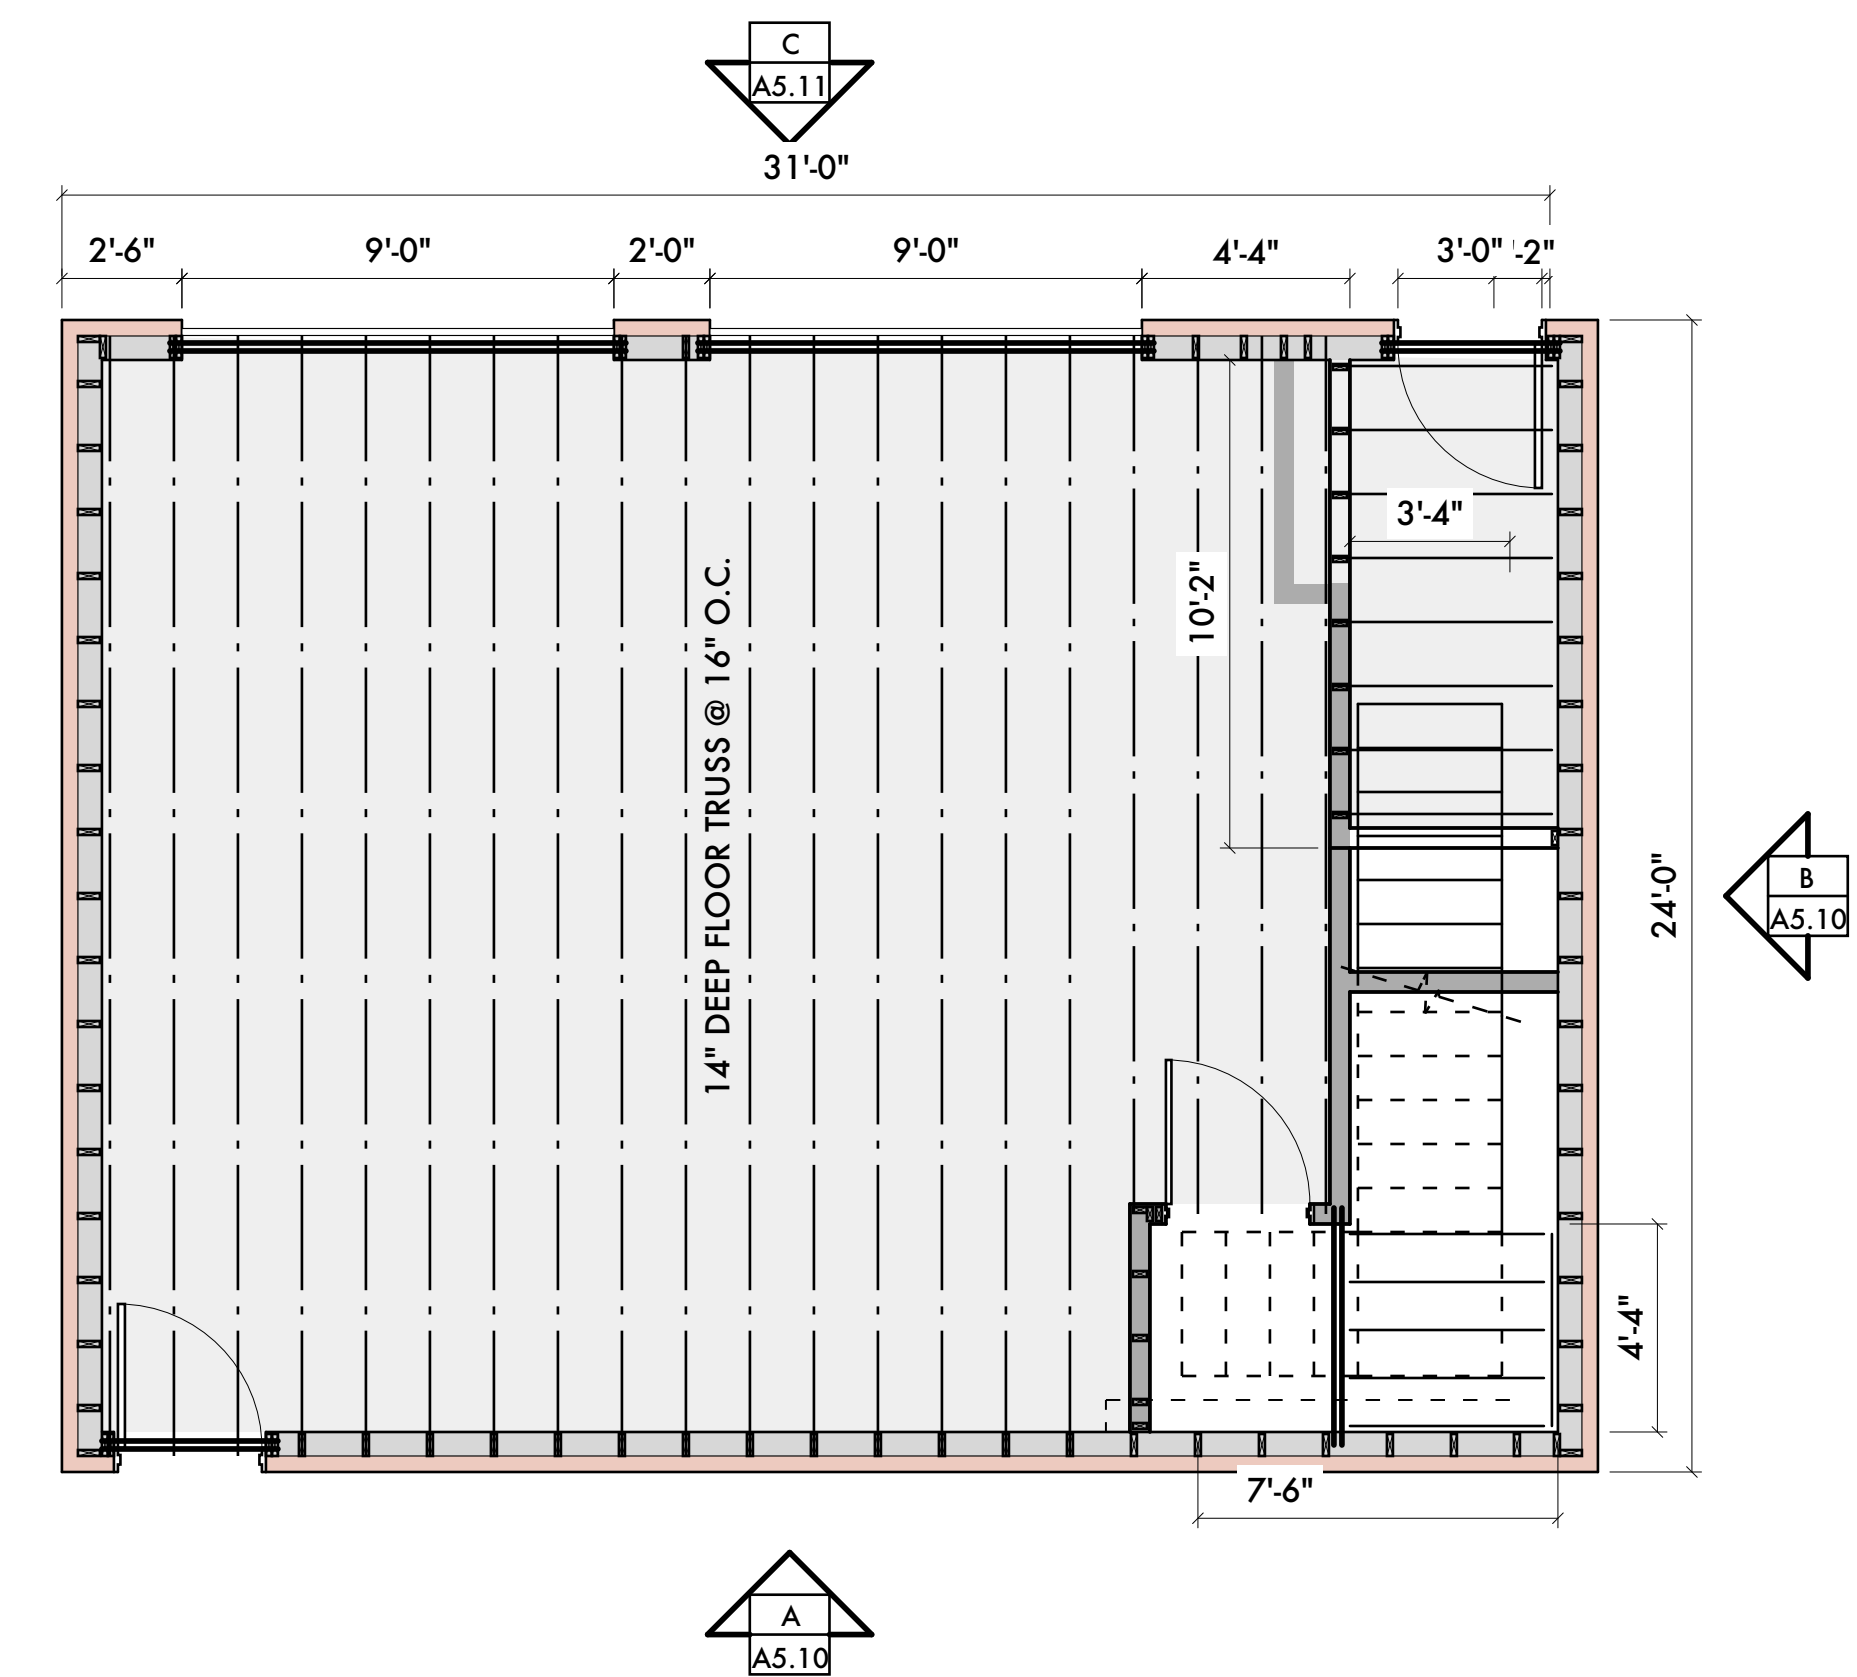


3 SECOND FLOOR FRAMING PLAN
1/4" = 1'-0"

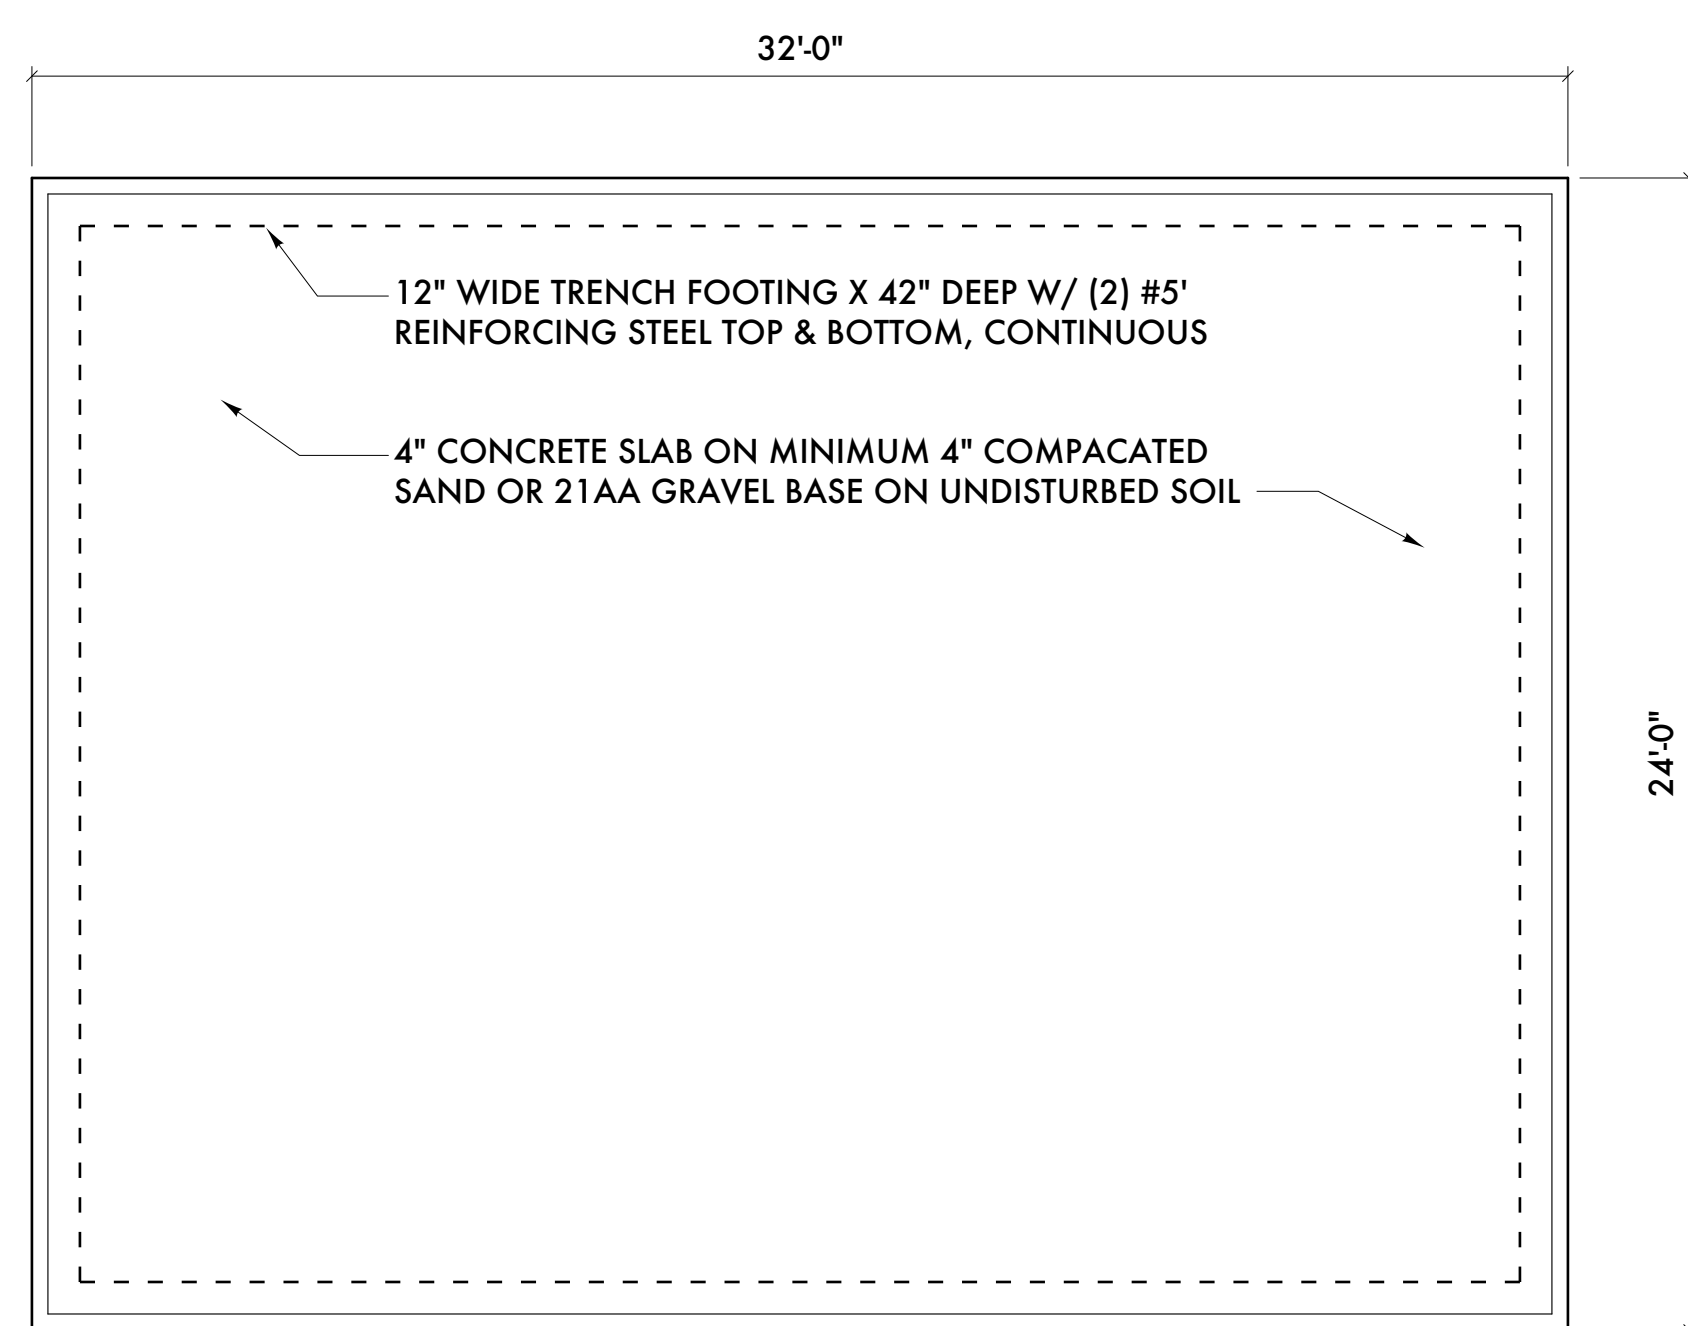

5 FOUNDATION PLAN
1/4" = 1'-0"

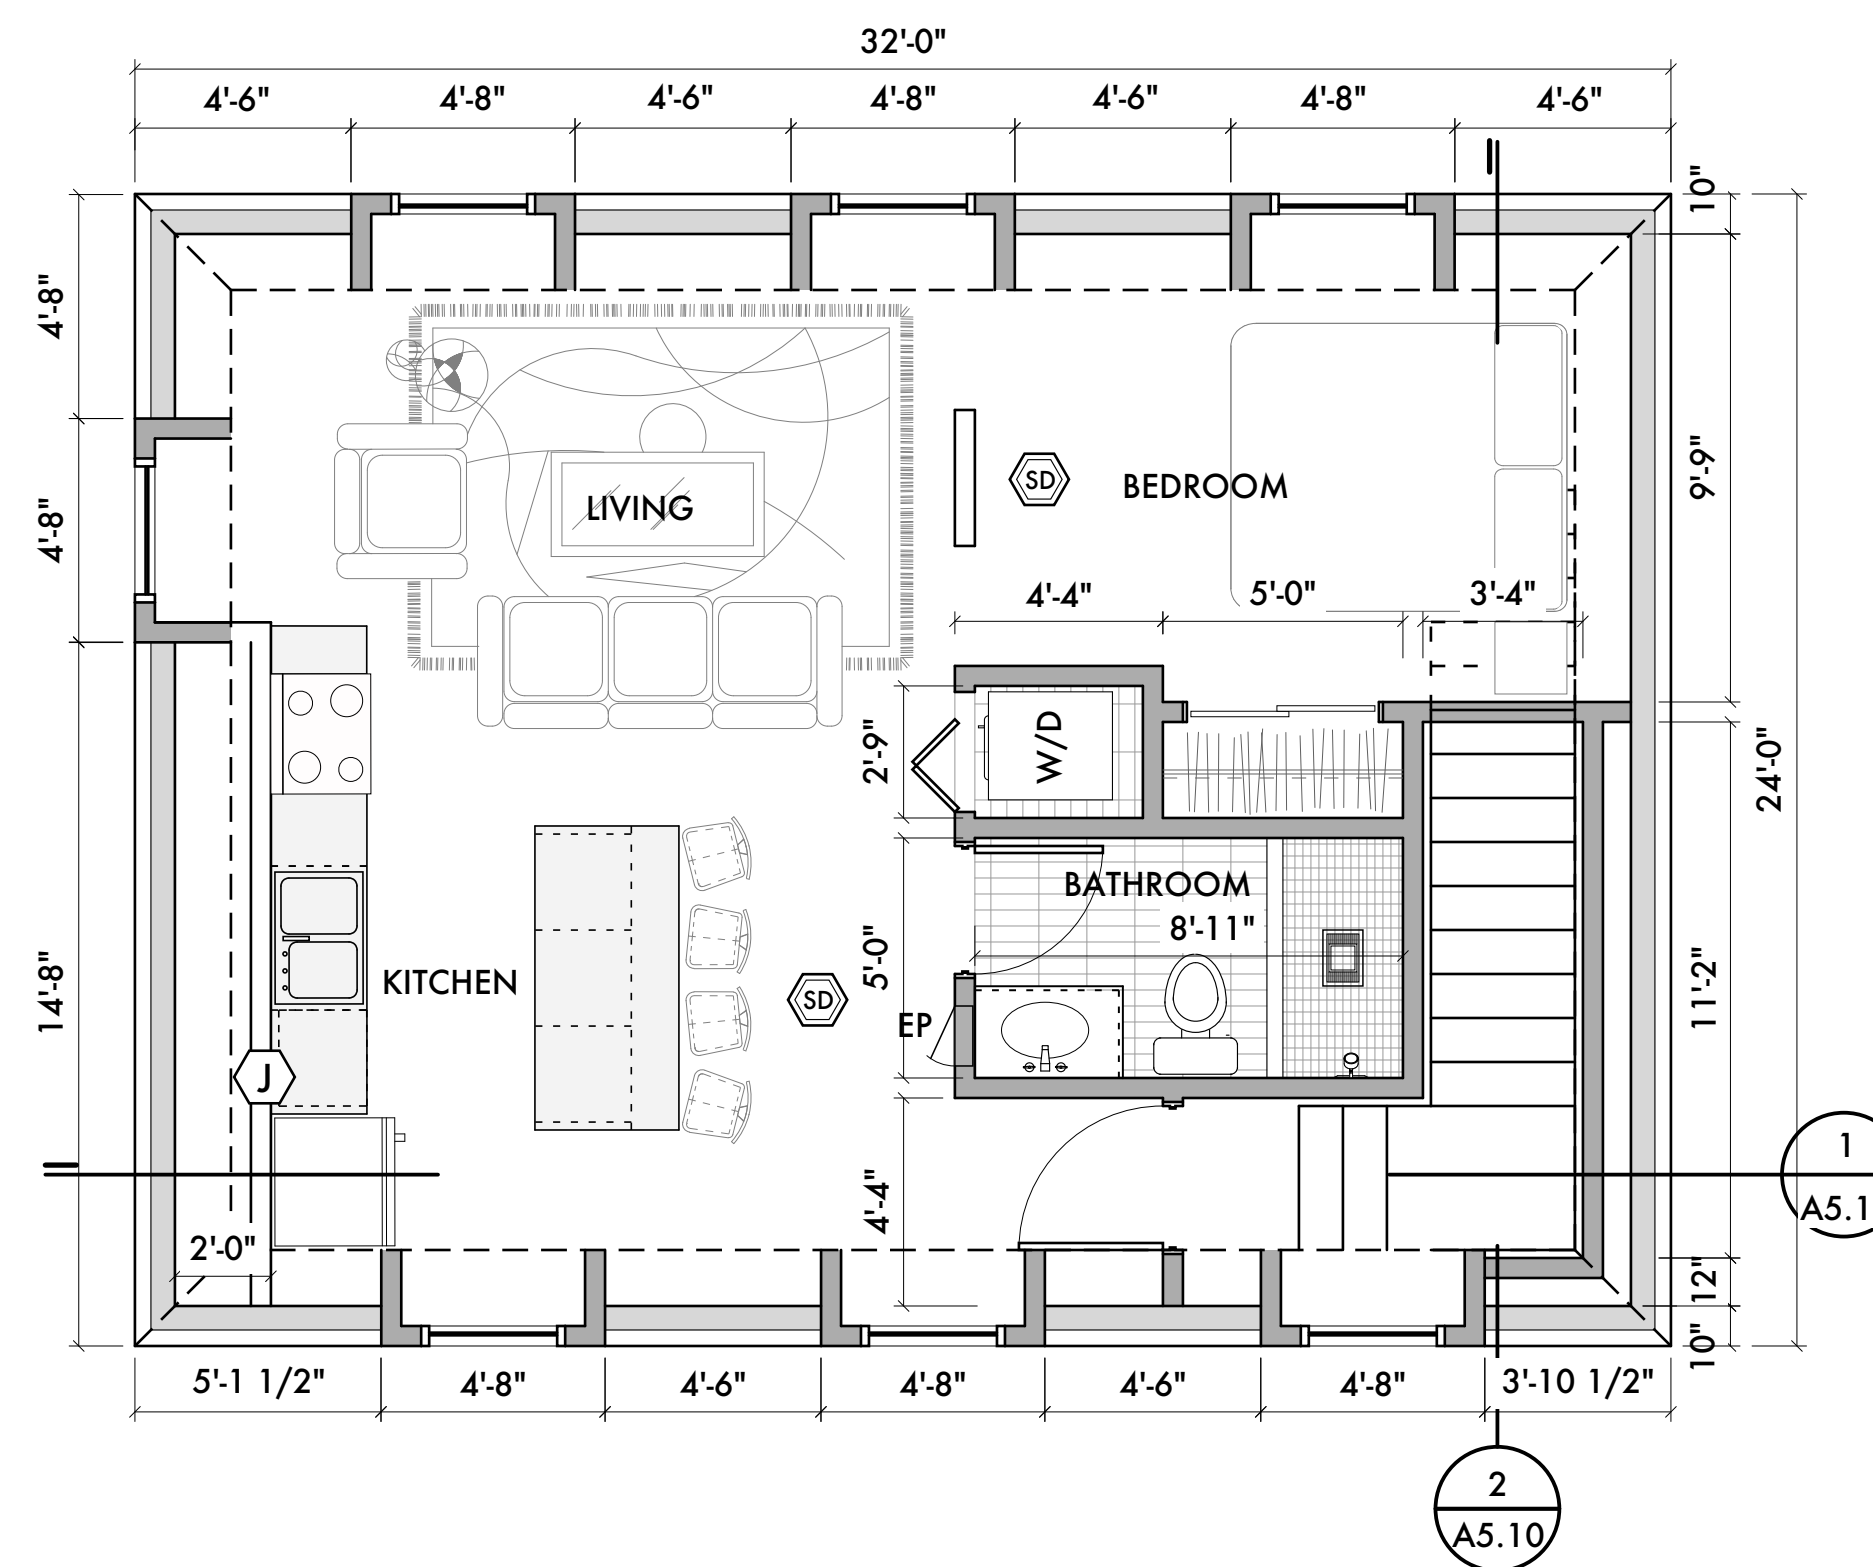

2 SECOND FLOOR PLAN
1/4" = 1'-0"

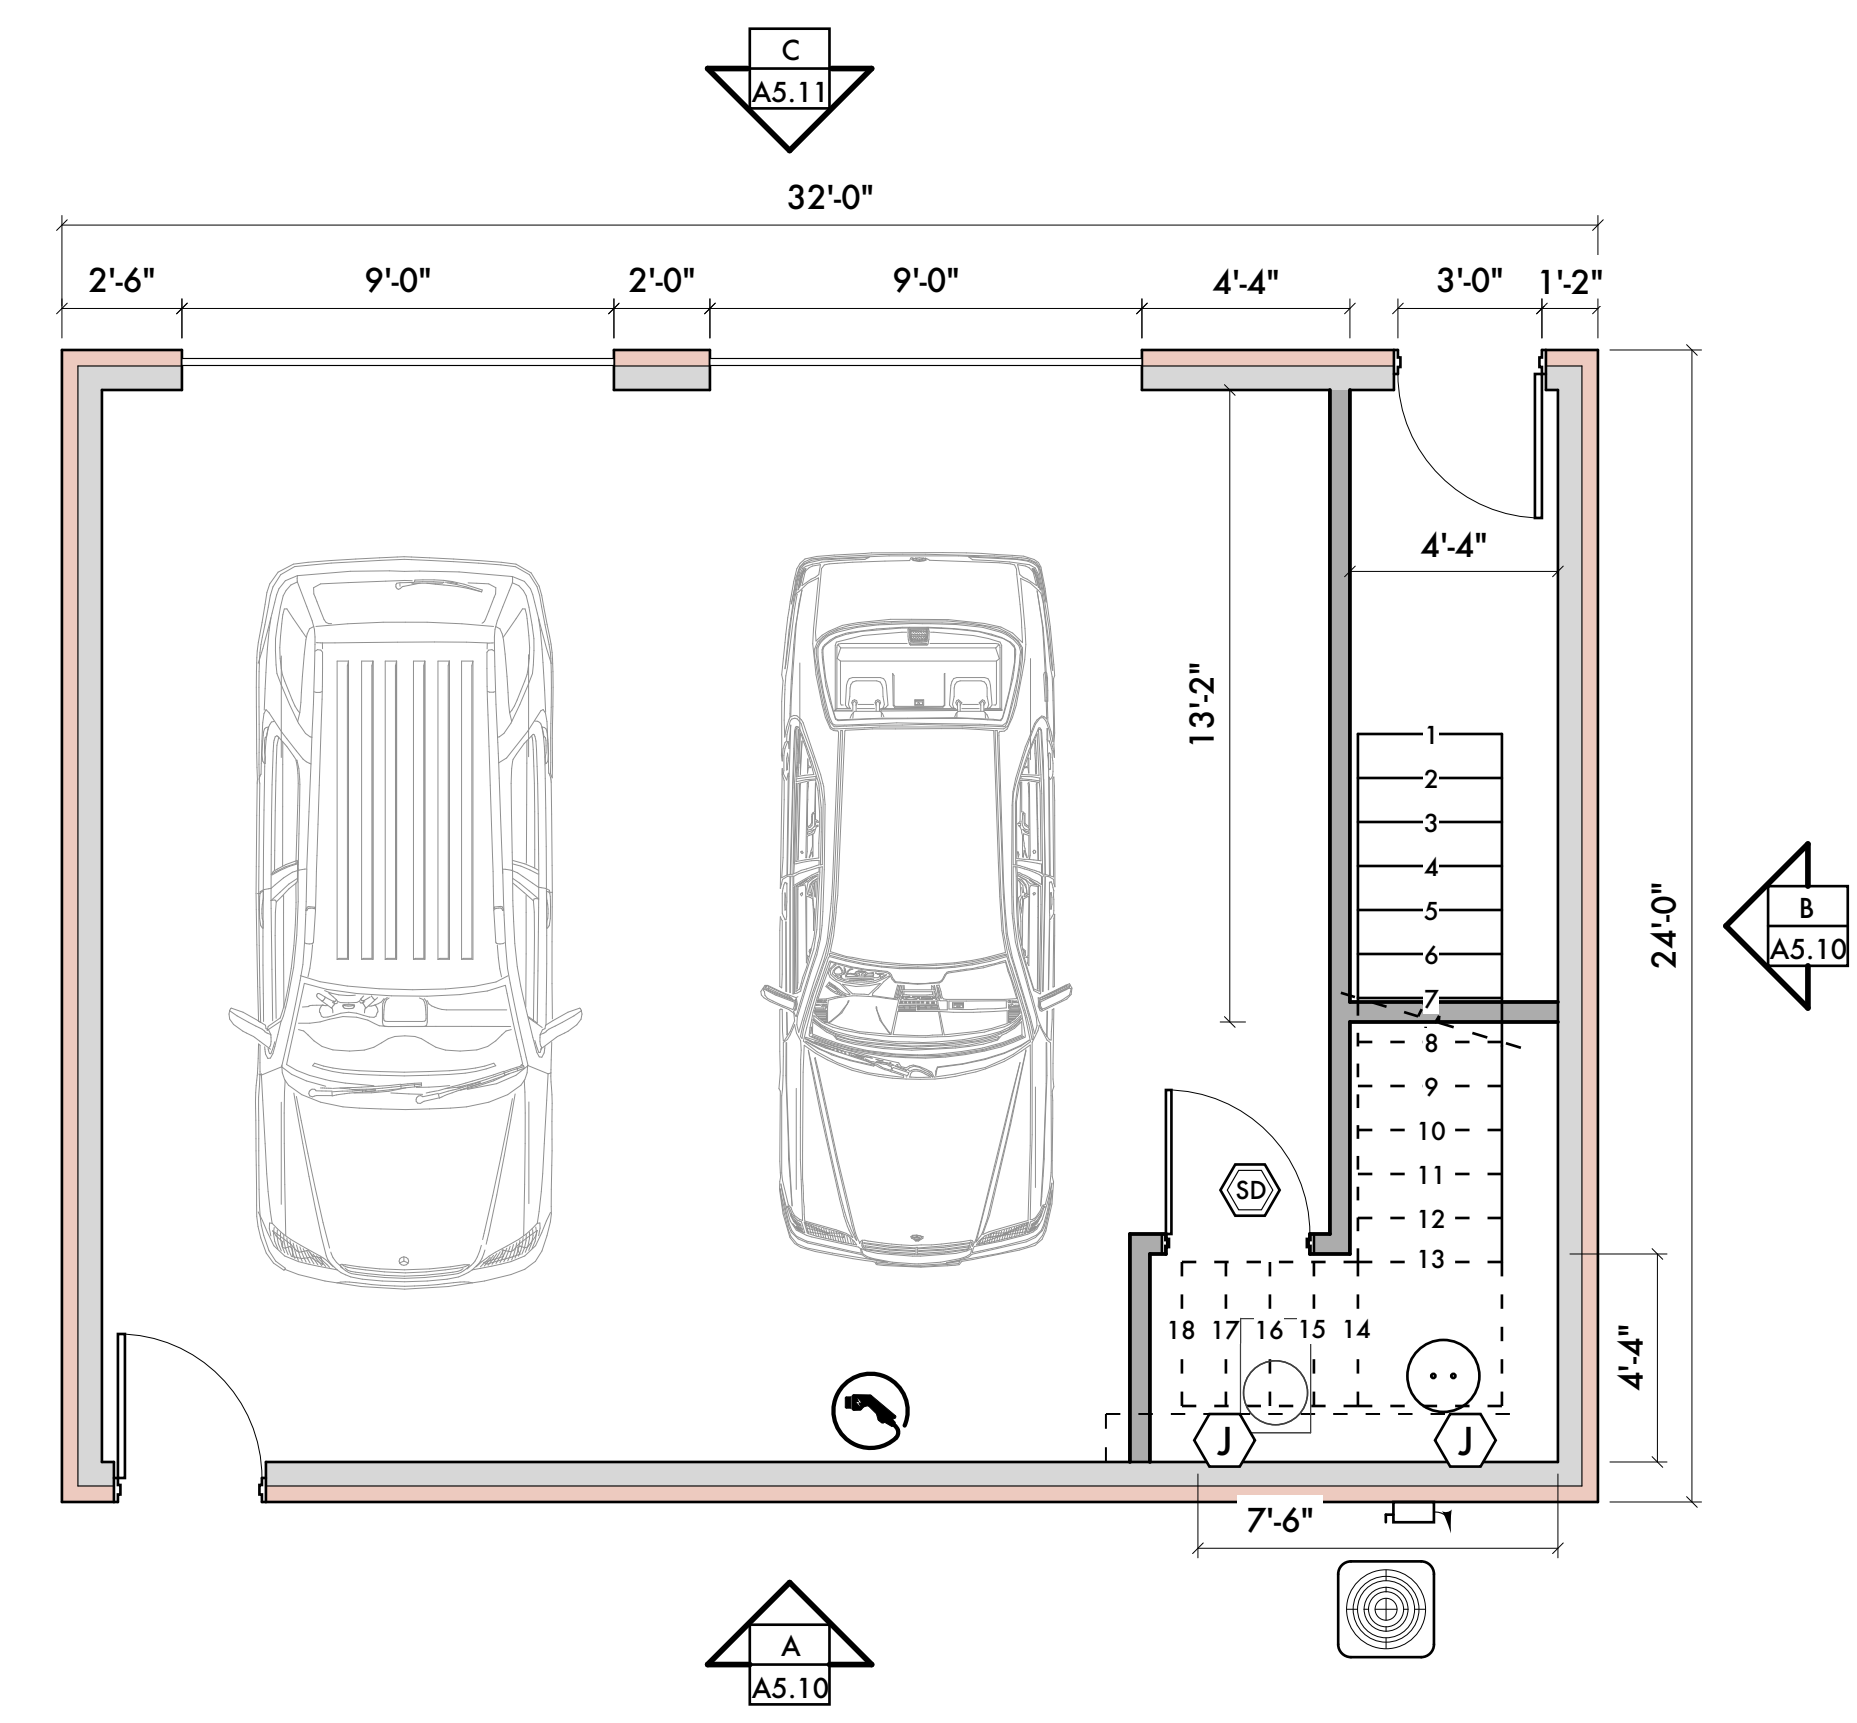

1 FIRST FLOOR PLAN
1/4" = 1'-0"



09/03/24 Zoning Approval
08/23/24 Zoning Approval
08/12/24 Historic Commission
07/29/24 Historic Commission
Date: Issued For:

Waldhorn Residence
Historic Home
311 E Watson
Detroit, Michigan 48201

studioONE : DETROIT
architectural | urban | interior DESIGN
330 Madison Avenue
4th Floor
Detroit, Michigan 48226
studioonedetroit.com
313.549.3790 | jpb@worehouse.com

Project Number: 2024
Sheet Title:
FLOOR PLAN

Sheet Number:
A3.11
© 2024 studioONE, llc

PROPERTY DESCRIPTION:
LEGAL DESCRIPTION
N WATSON 2BLK 8 BRUSH SUB L3 P24 PLATS, WCR 1/48 50 X 150

