


Approx 40 X 120

LUNAR

Home Improvement


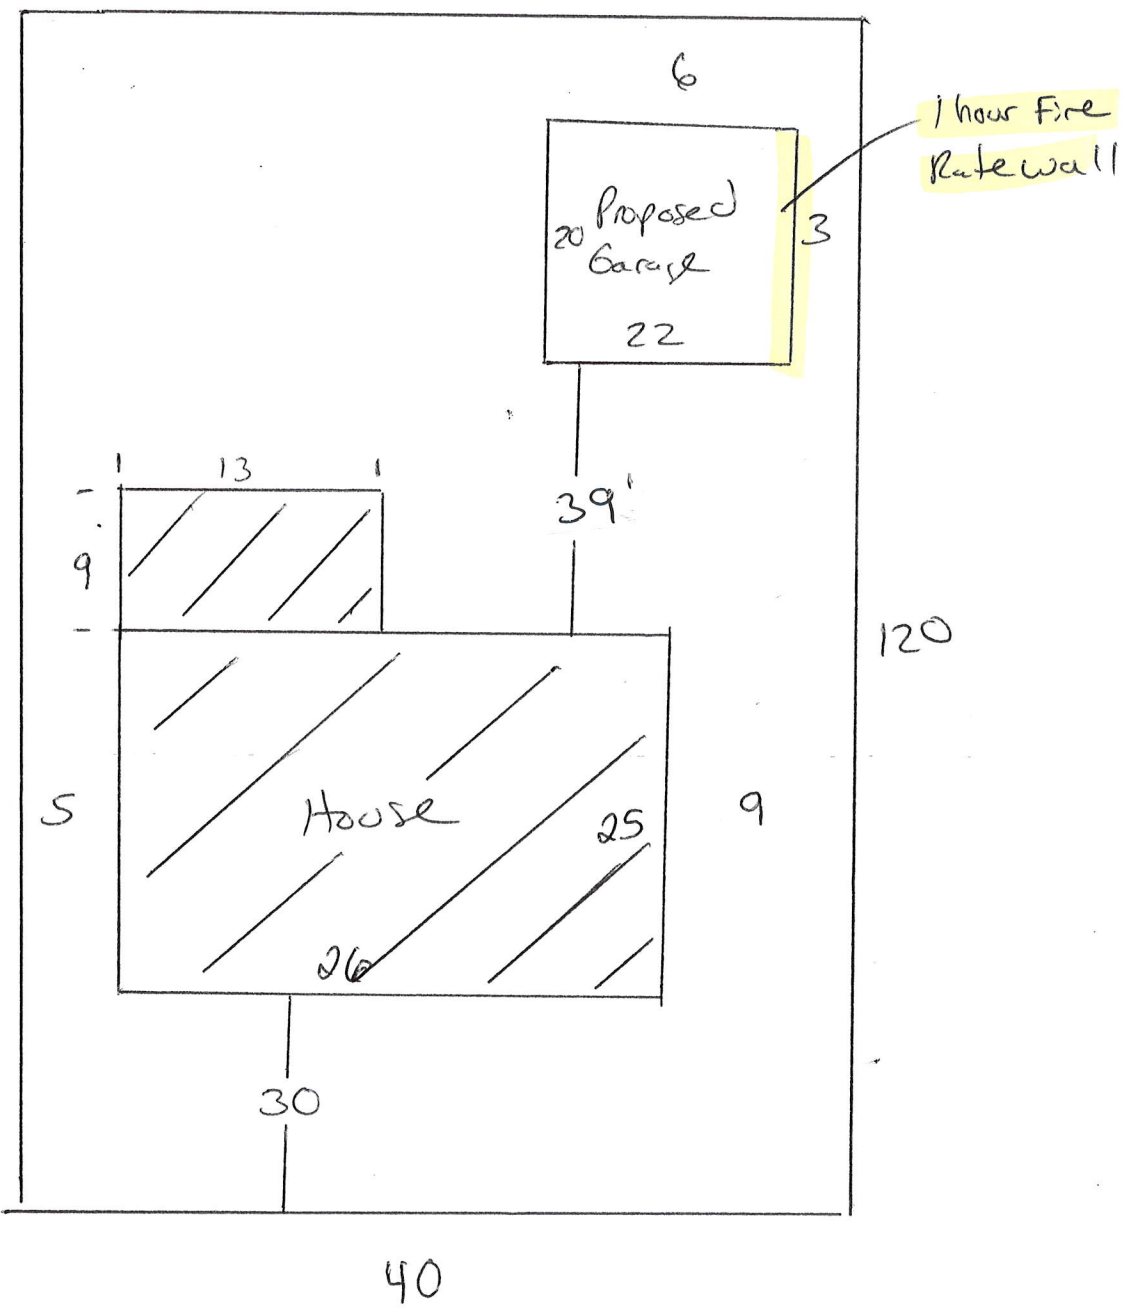


15107 Minock
Detroit, MI 48223




"A Company Above The Rest"

Red Hartsfield
 15109 Minock
 Detroit, MI 48223

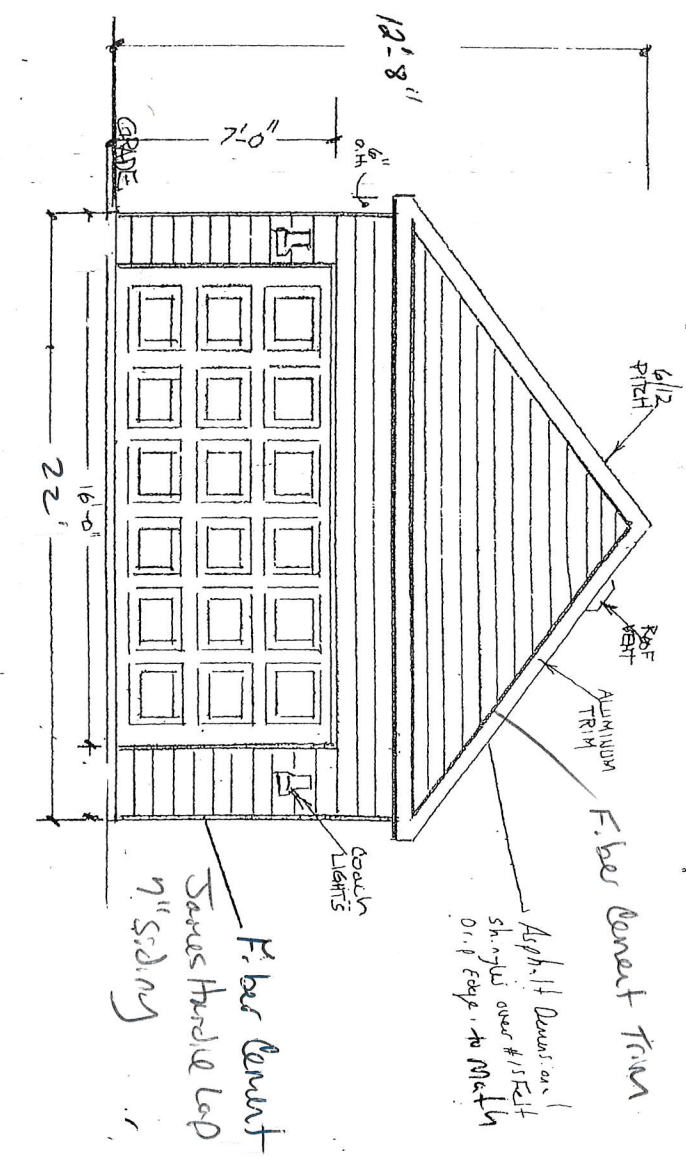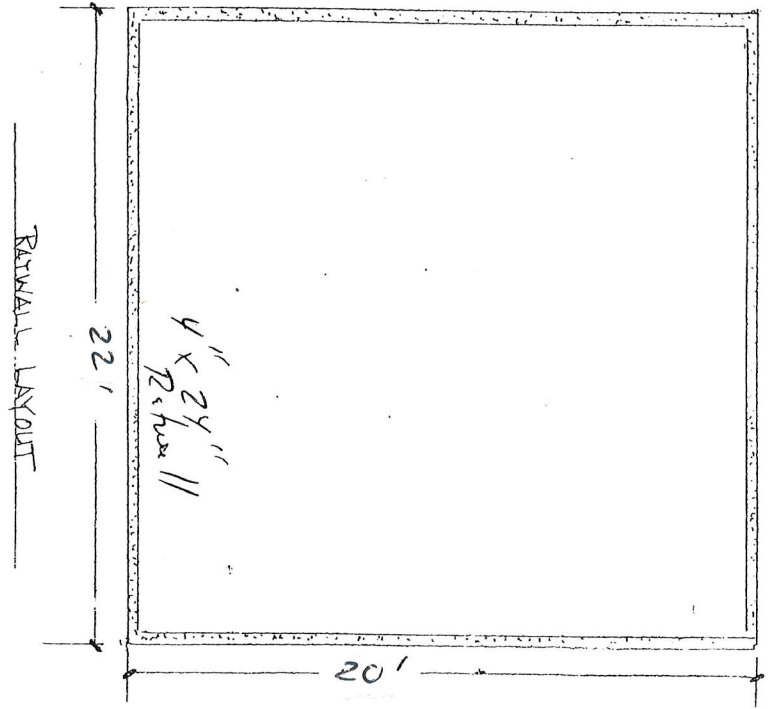

LUKE CONSTRUCTION, INC.
 SEAN HORVATH

FRONT ELEVATION

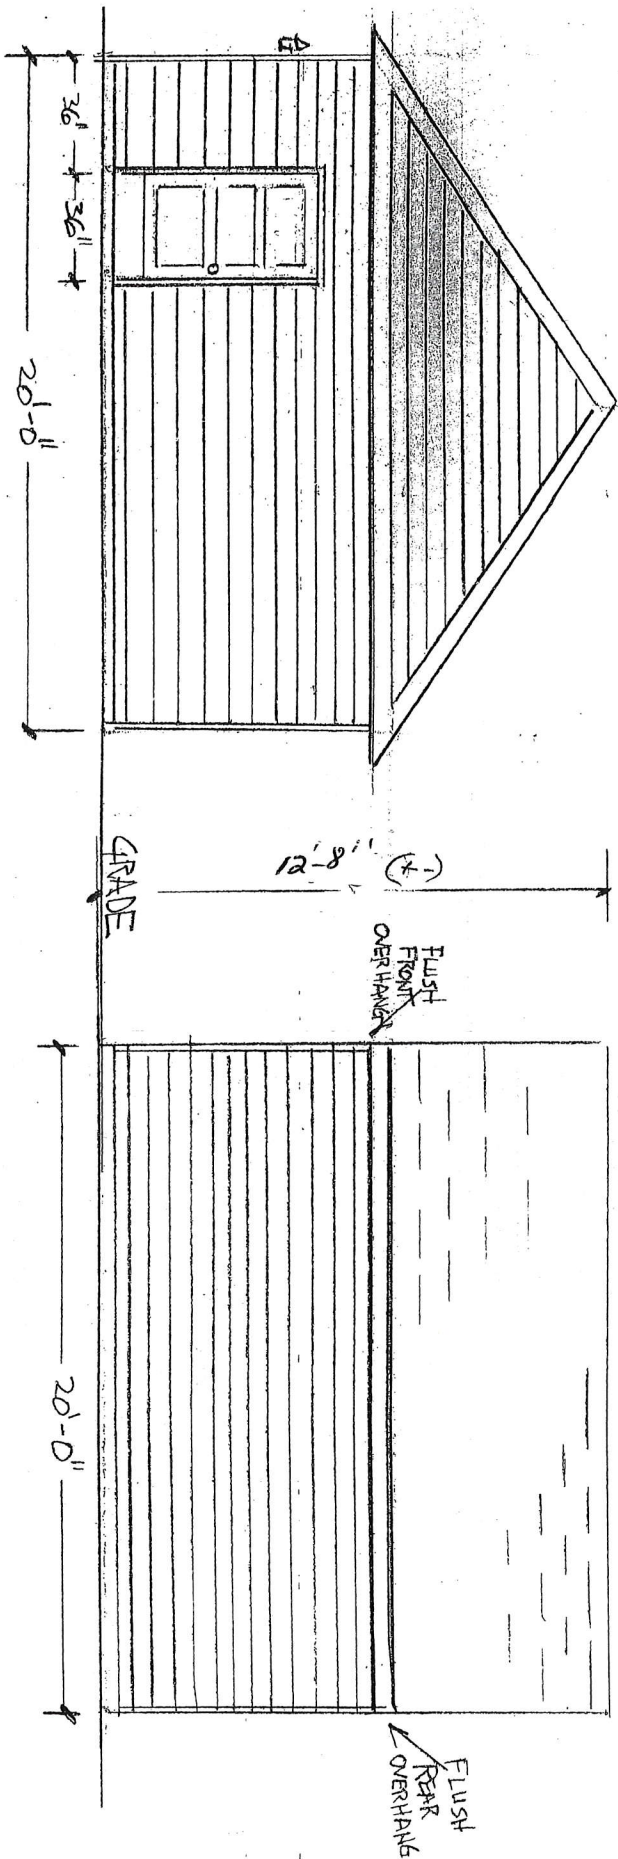

SIDE ELEVATIONS


Rob Hartford
 15107 Minack
 Debo, f, m 48223

SCALE 1/4" = 1'-0"

LUNAR CONSTRUCTION, INC.
 SEAN HORVATH

Lunar Garage & Modernization, Inc. 13491 E. Eight Mi Rd,
Warren, MI 48089 PH: (586) 779-4700

JOB ADDRESS: 15107 M-rock, Detroit 48223

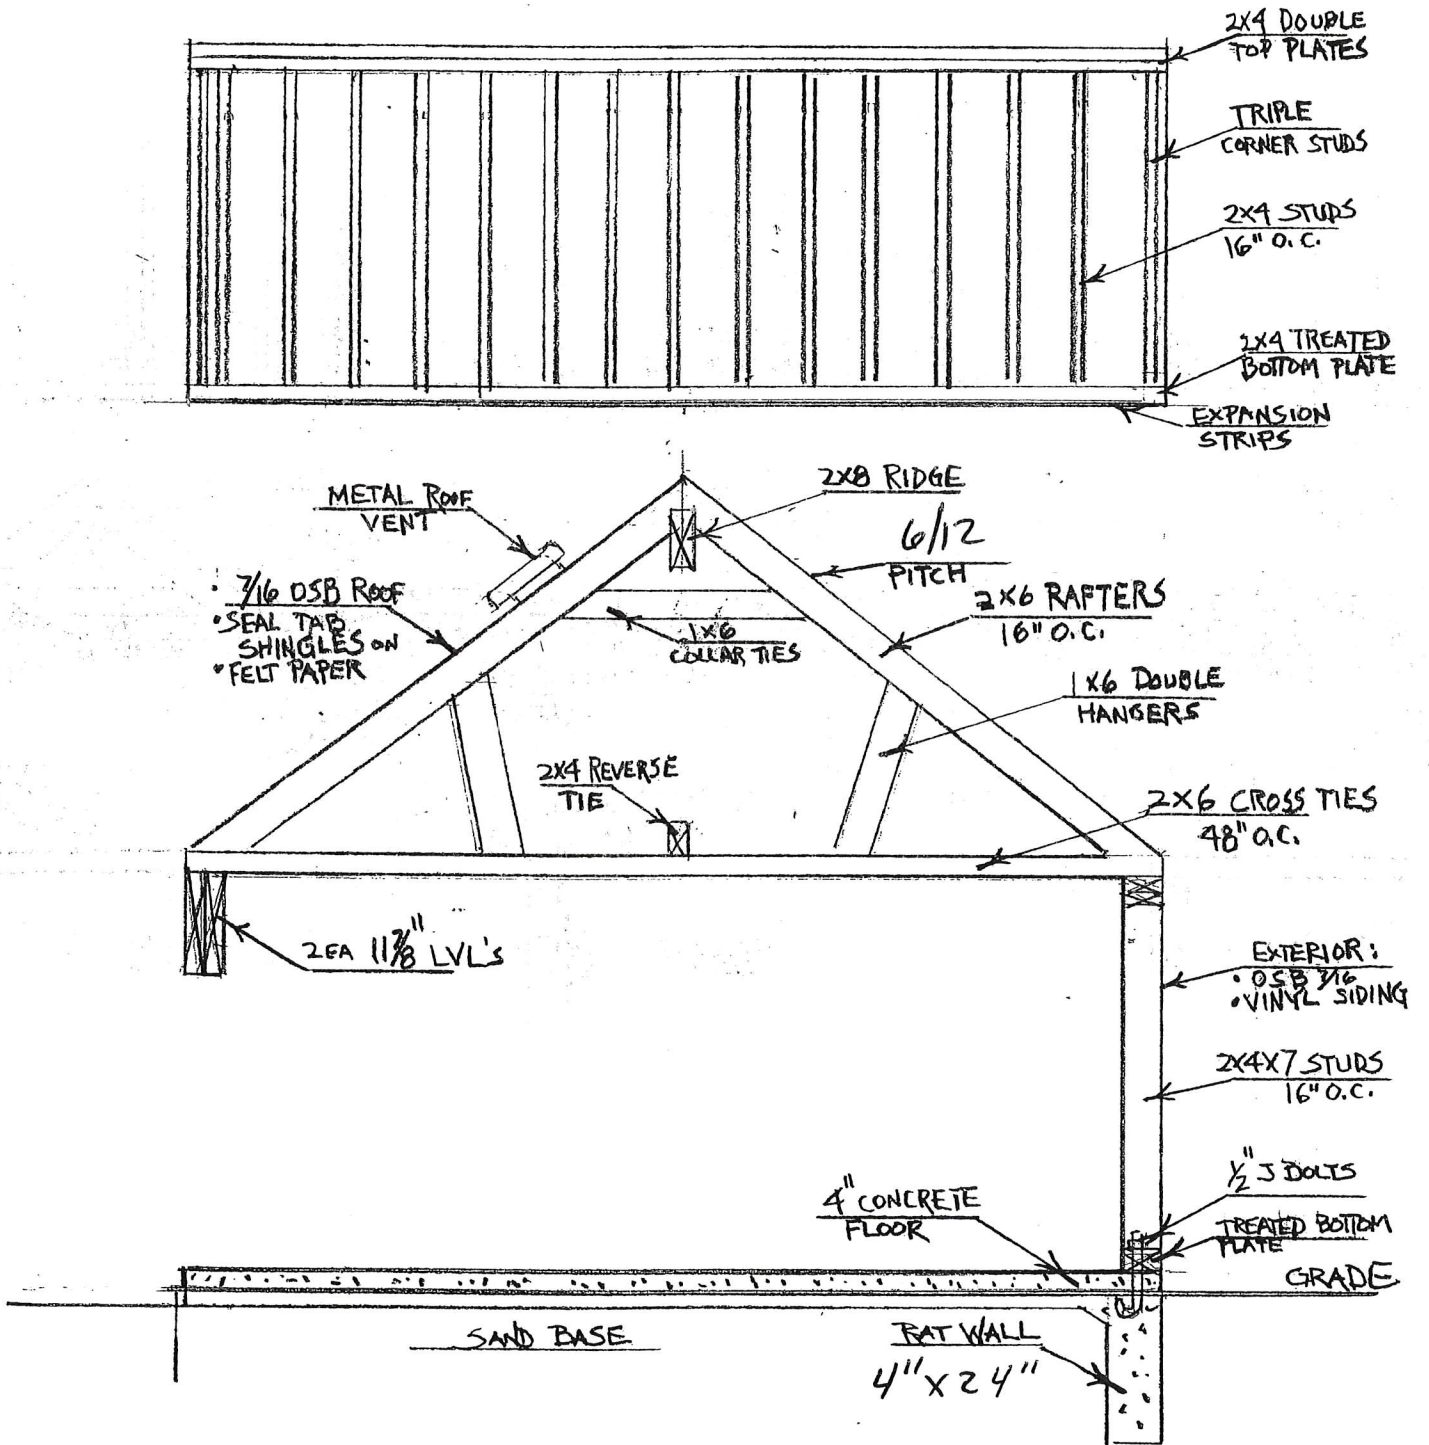

* Height Not to exceed 15ft