



DESIGNED BY  
 KASSIR  
 ARCHITECTURE  
 NKASSIR@LTU.EDU  
 (313)4454468

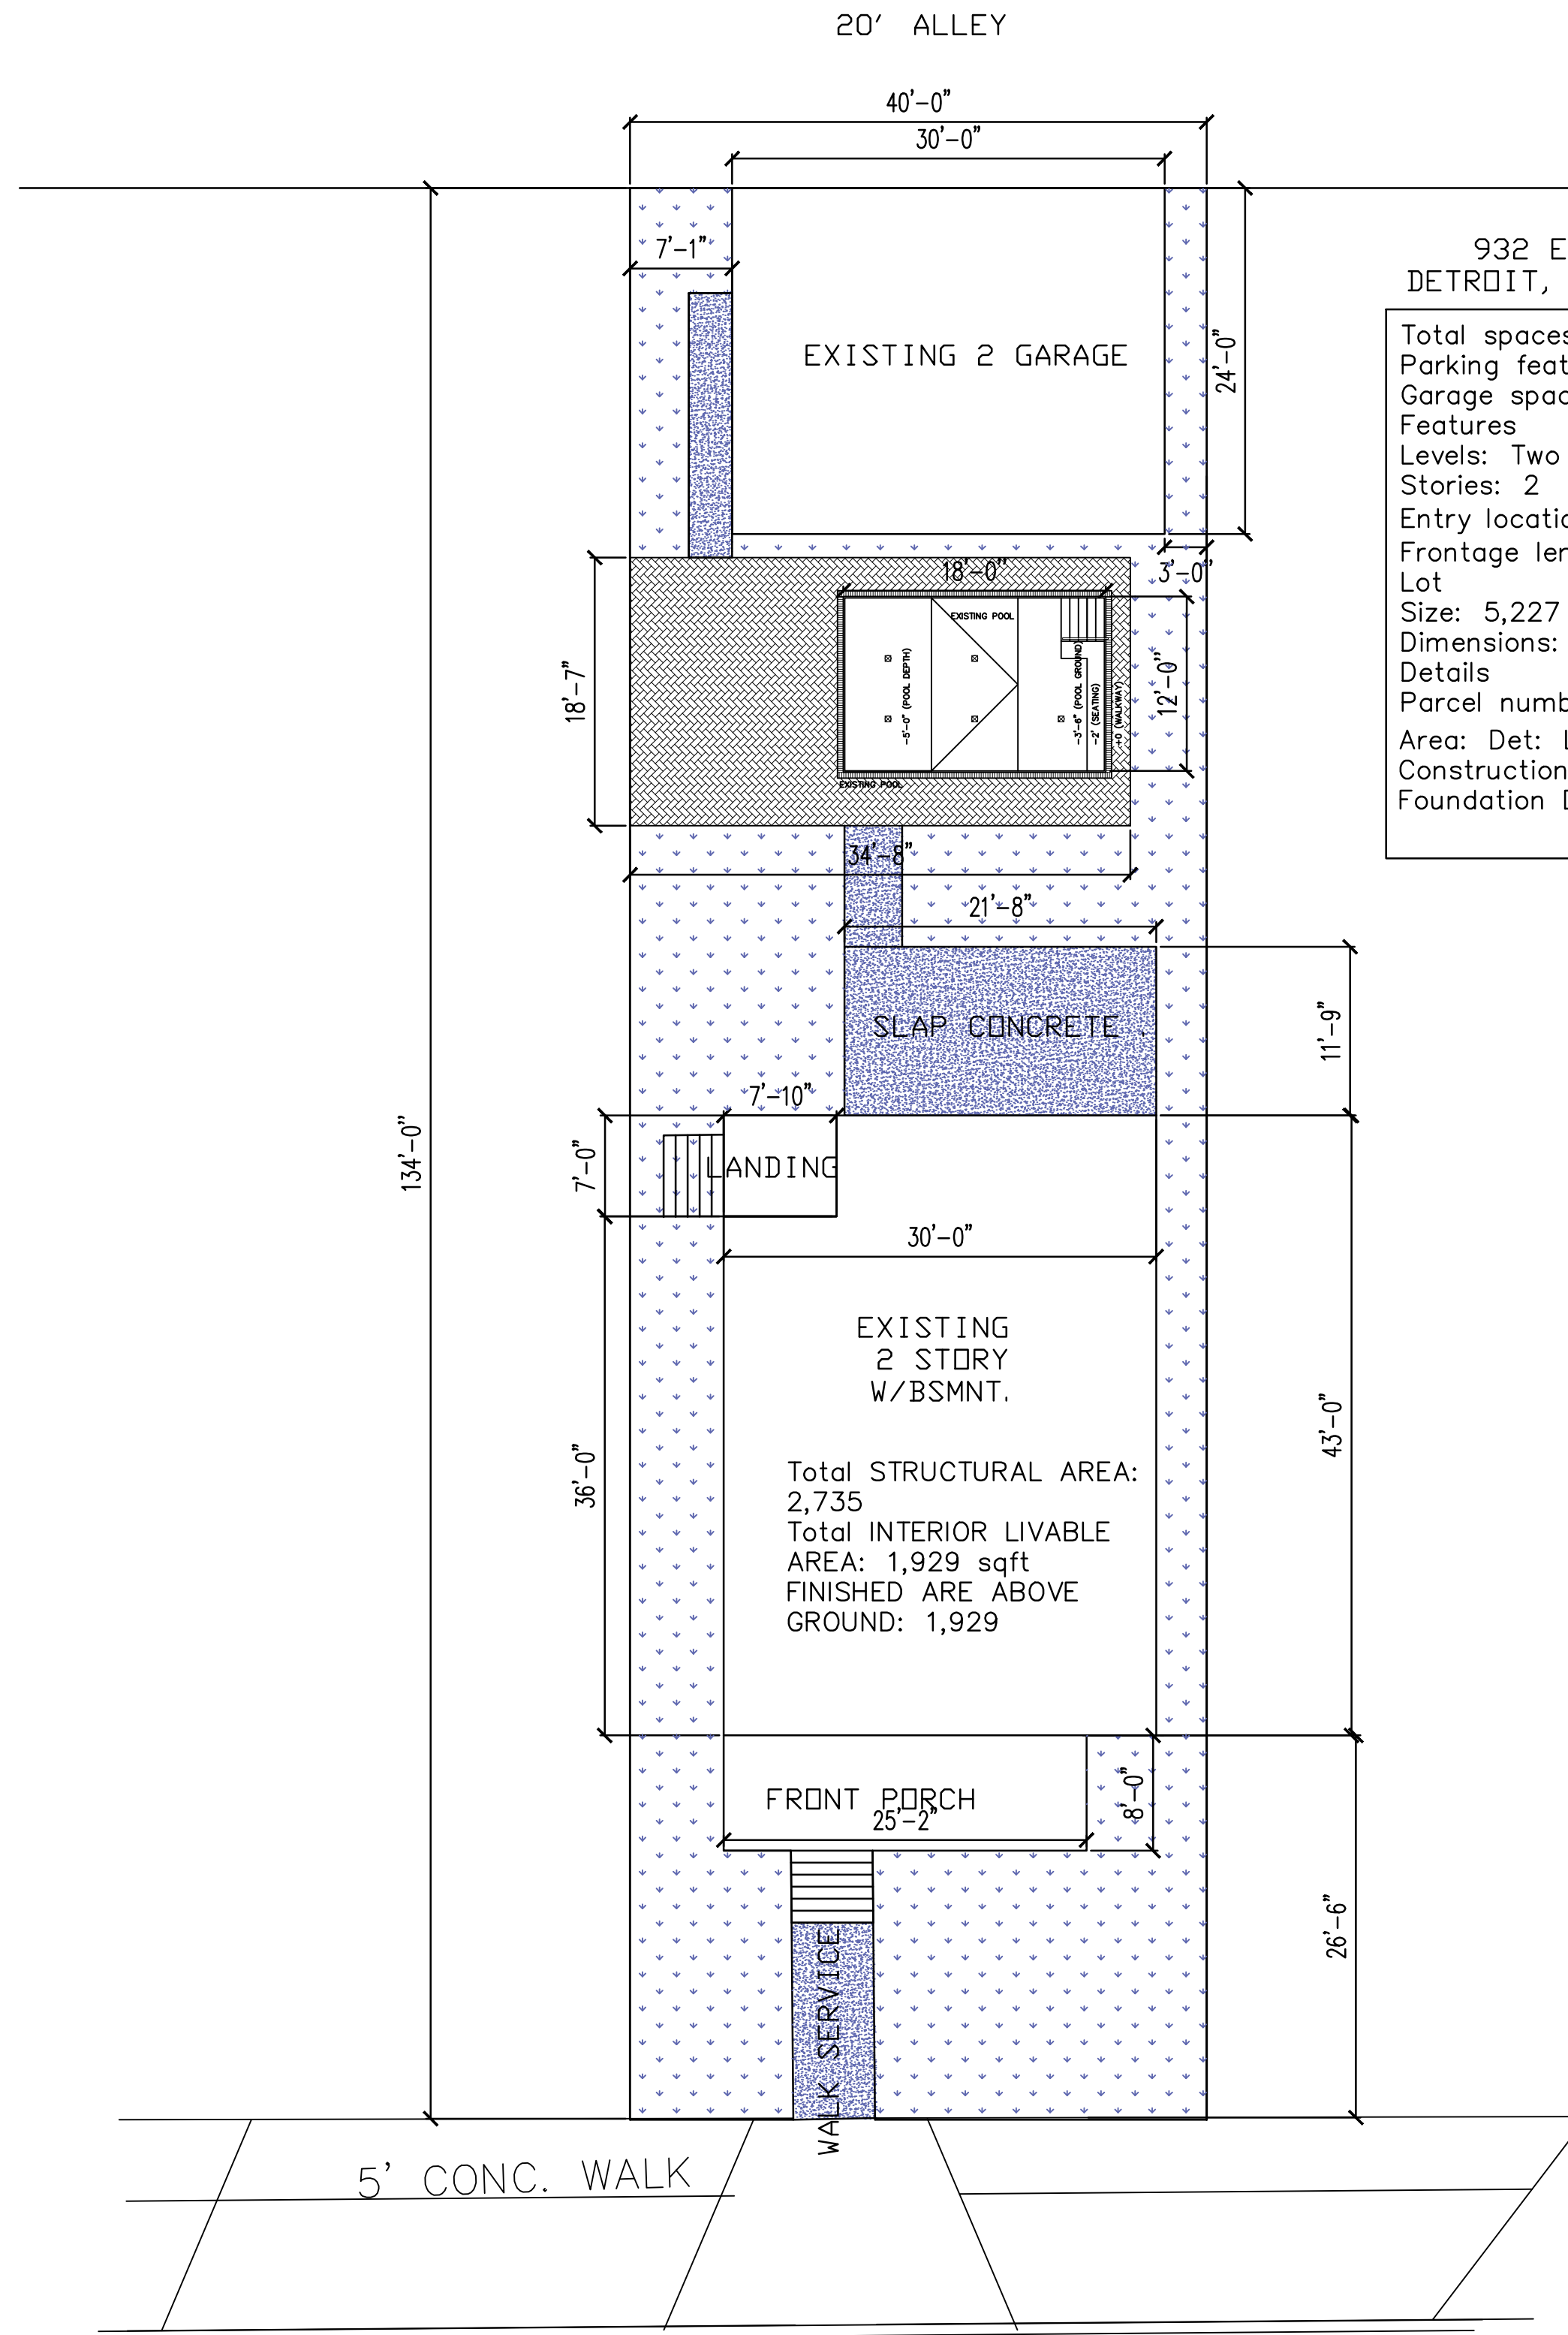

EXISTING SITE PLAN

SCALE: 1" = 10'-0"

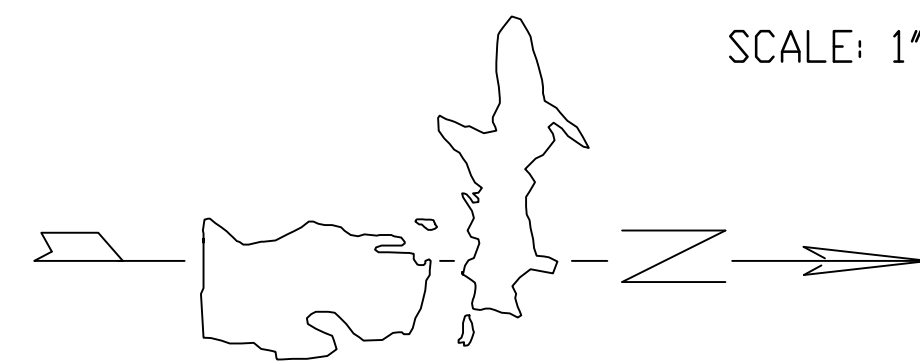

EDISON ST

PROJECT

ELEVATION ENERVATION

OWNER'S NAME

SOLID GROUNDS LLC

ADDRESS

932 EDISON ST.  
 DETROIT, MI 48202

PROJECT NO.

DATE : 11/11/2024

SCALE

1" = 10'-0"

SHEET TITLE

A-1

SEAL