




**SITE LOCATION**

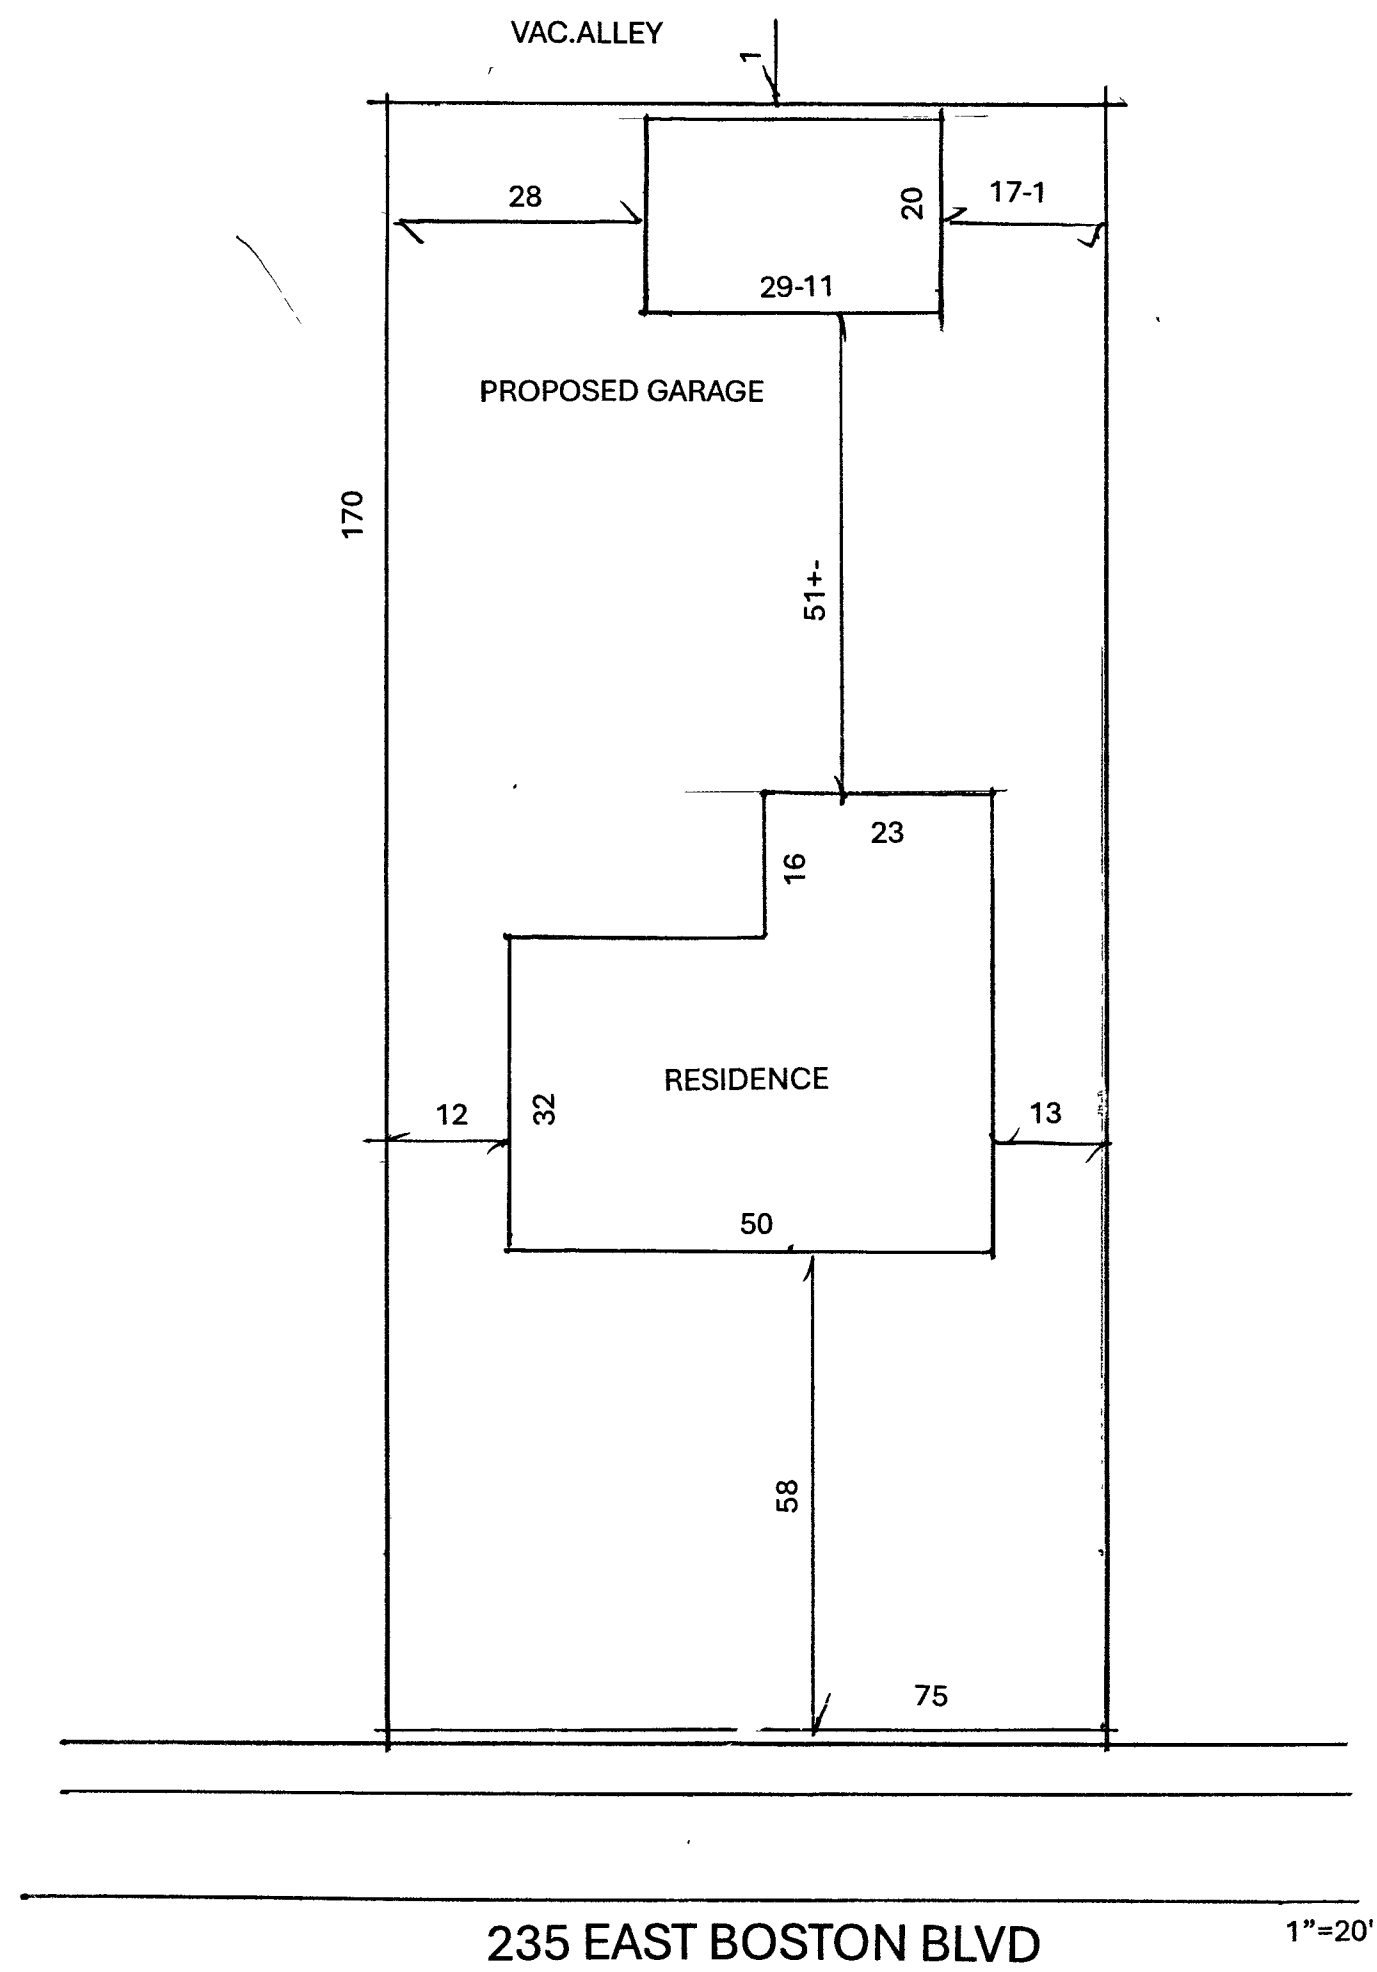

**SITE PLAN**

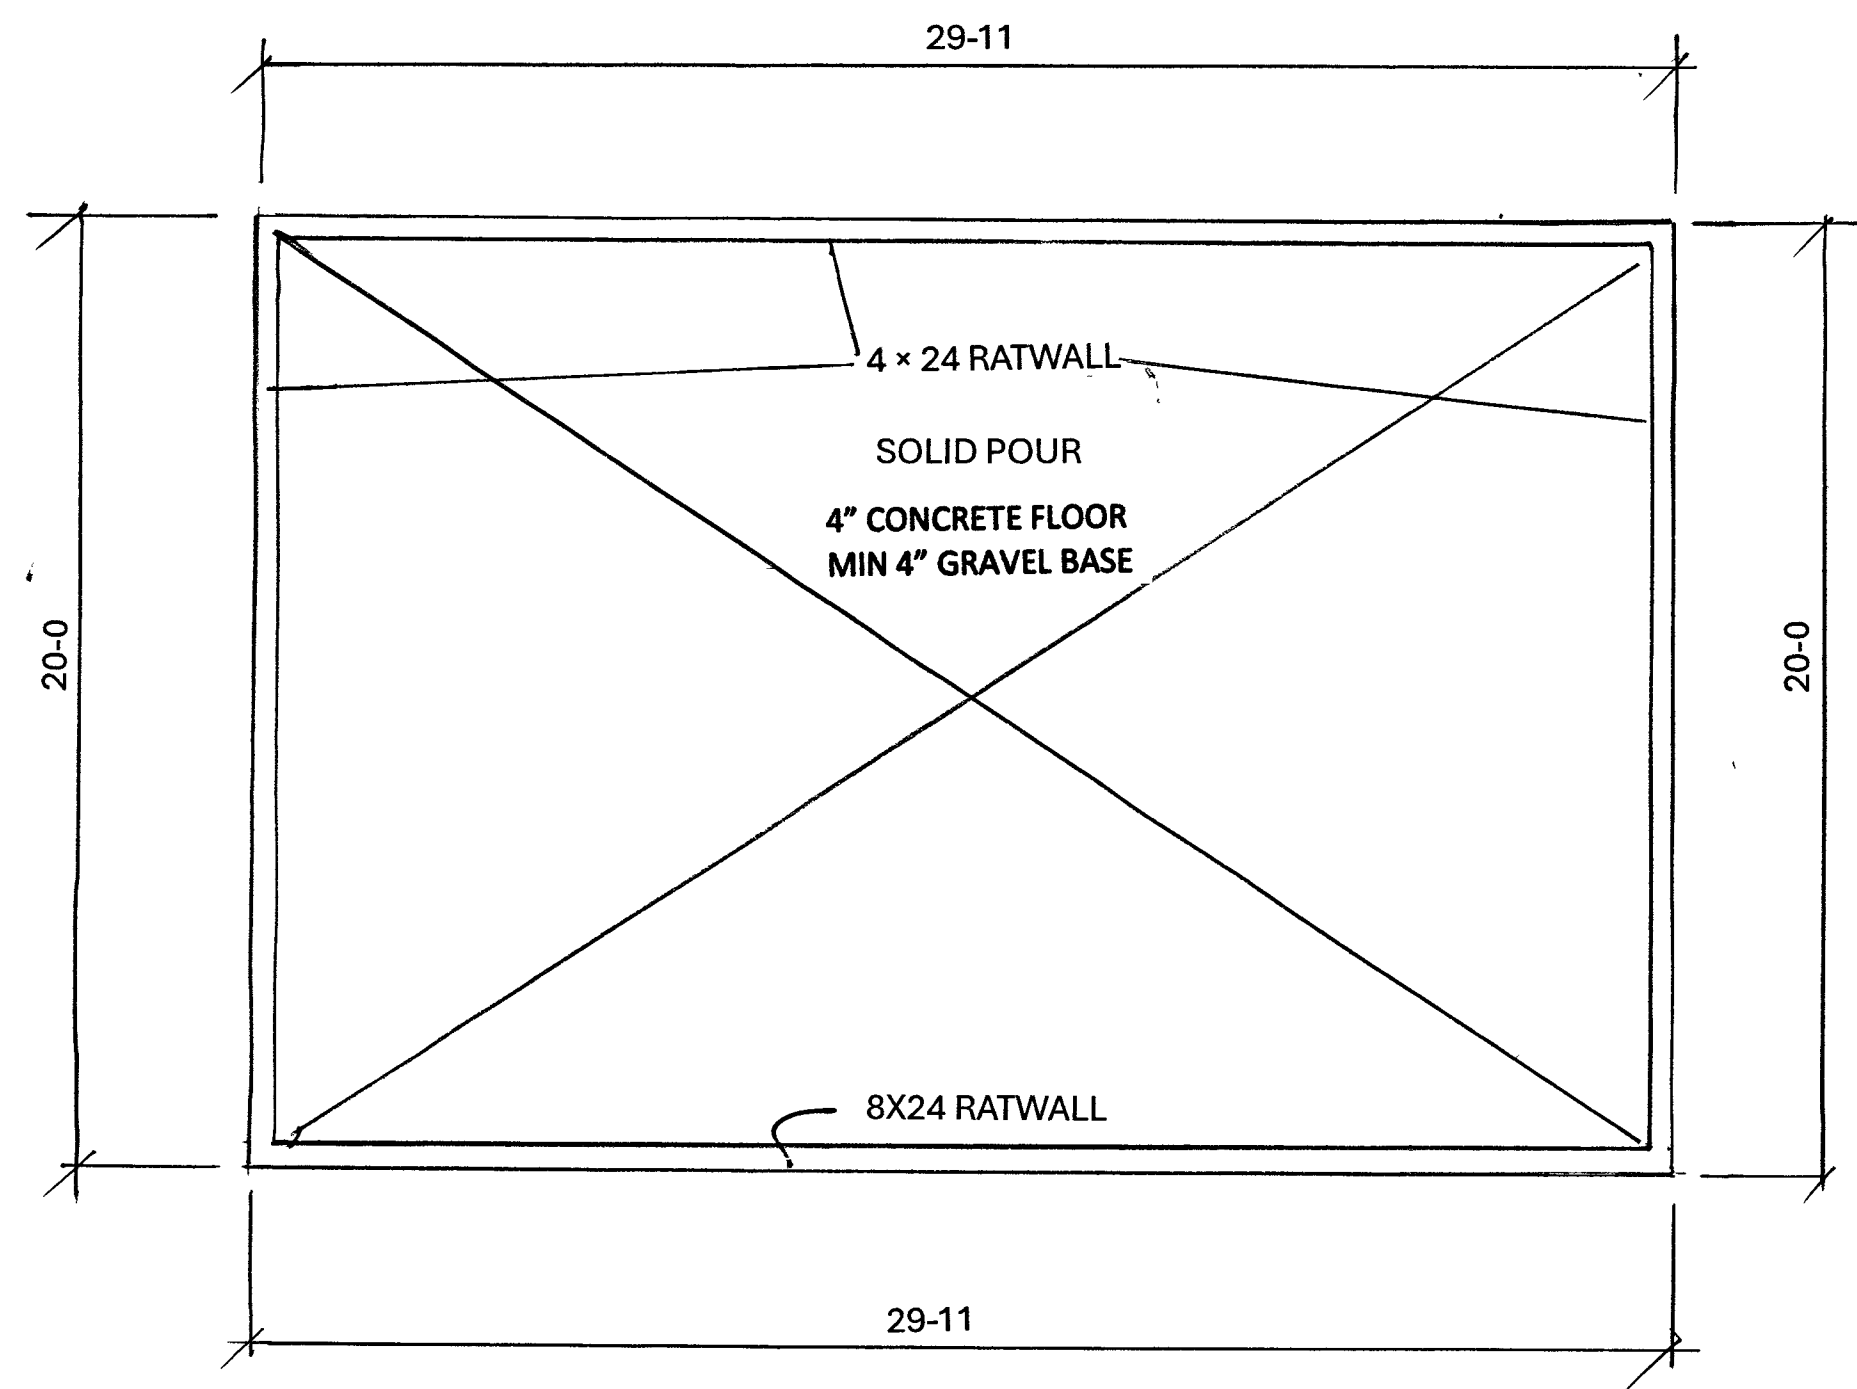

**FOUNDATION PLAN**

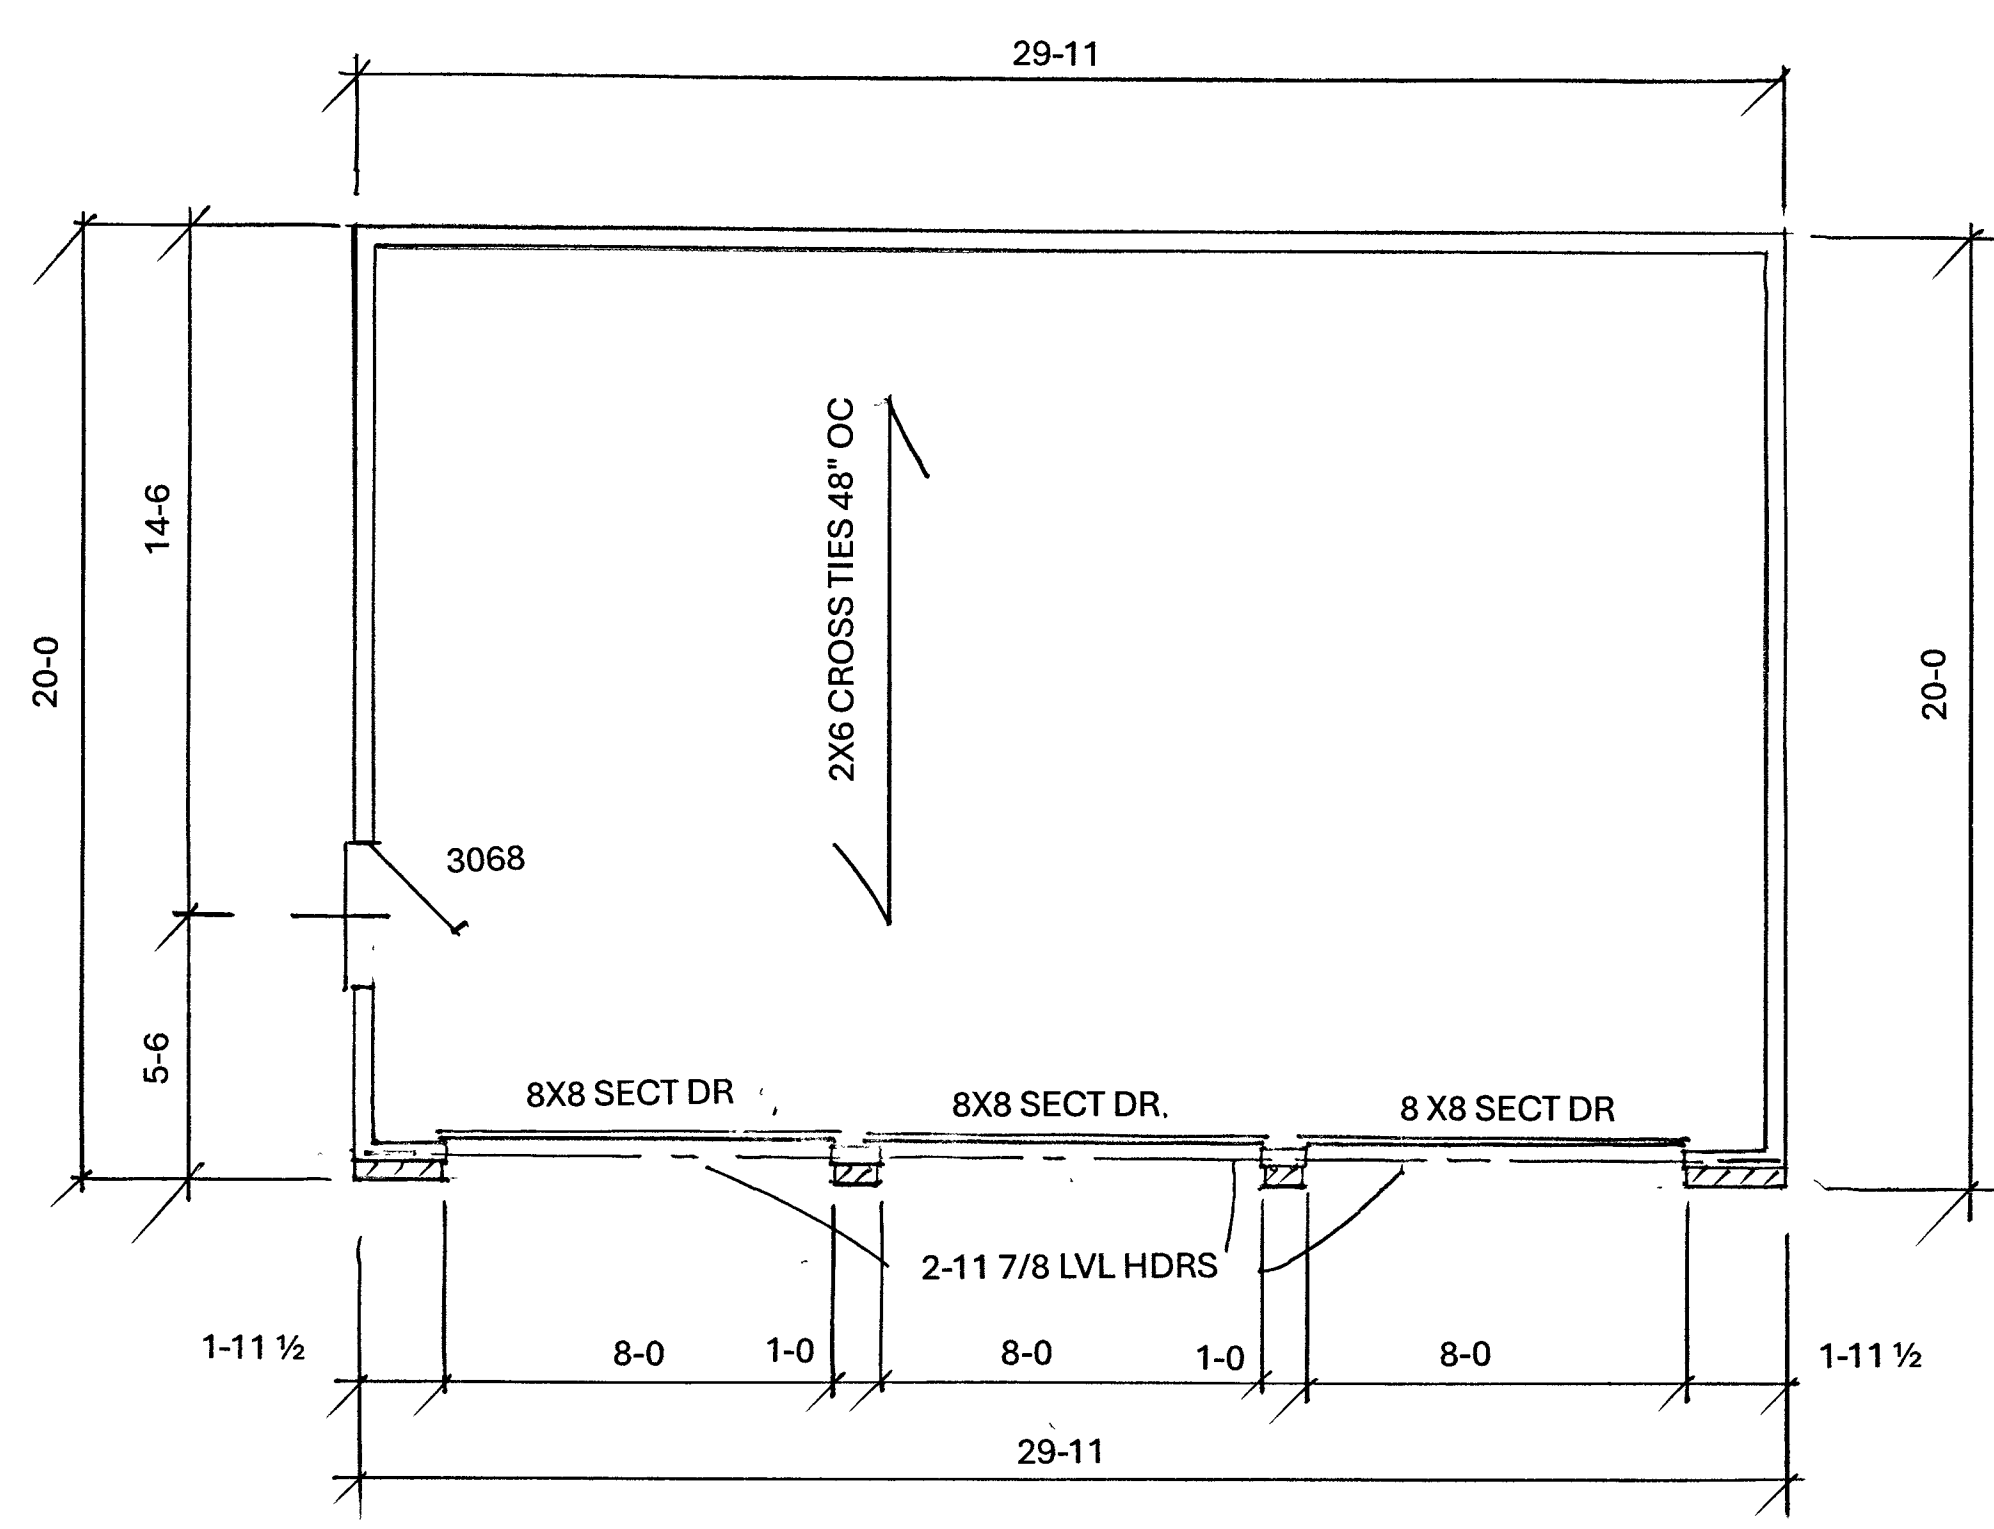

**FLOOR PLAN**

- ### SPECIFICATIONS
- X ) ALL ITEMS TO BE INCLUDED IN PROJECT.
- |   |  |
|---|--|
| <ul style="list-style-type: none"> <li><input checked="" type="checkbox"/> PLANS &amp; PERMITS</li> <li><input checked="" type="checkbox"/> DEMOLITION</li> <li><input checked="" type="checkbox"/> CONCRETE REMOVAL</li> <li><input checked="" type="checkbox"/> CONC. FOOTINGS</li> <li><input checked="" type="checkbox"/> BLOCK WORK</li> <li><input checked="" type="checkbox"/> BRICK STRIP</li> <li><input checked="" type="checkbox"/> CONCRETE FLOOR</li> <li><input checked="" type="checkbox"/> DIG OUTS</li> <li><input checked="" type="checkbox"/> ACCESS DOOR &amp; VENTS</li> <li><input checked="" type="checkbox"/> GRAVEL FILL</li> <li><input checked="" type="checkbox"/> EXTERIOR STEPS</li> <li><input checked="" type="checkbox"/> HAUL DIRT</li> <li><input checked="" type="checkbox"/> ROUGH LUMBER TO CODE</li> <li><input checked="" type="checkbox"/> STEEL &amp; LAMINATED BEAMS</li> <li><input checked="" type="checkbox"/> ROUGH CARPENTRY</li> <li><input checked="" type="checkbox"/> BREAK THROUGHS</li> <li><input checked="" type="checkbox"/> WALL REMOVAL</li> <li><input checked="" type="checkbox"/> BLOCKUPS</li> <li><input checked="" type="checkbox"/> DOOR &amp; WINDOW INSTALLS</li> <li><input checked="" type="checkbox"/> SADDLE LABOR</li> <li><input checked="" type="checkbox"/> INTERIOR WALLS</li> <li><input checked="" type="checkbox"/> WINDOWS</li> <li><input checked="" type="checkbox"/> EXTERIOR DOORS</li> <li><input checked="" type="checkbox"/> DOOR WALLS</li> <li><input checked="" type="checkbox"/> SKYLIGHTS</li> <li><input checked="" type="checkbox"/> FIXED GLASS</li> <li><input checked="" type="checkbox"/> SIDING</li> <li><input checked="" type="checkbox"/> TRIM</li> <li><input checked="" type="checkbox"/> GUTTERS</li> <li><input checked="" type="checkbox"/> SHUTTERS</li> <li><input checked="" type="checkbox"/> STORM DOORS</li> <li><input checked="" type="checkbox"/> WOOD SIDING</li> <li><input checked="" type="checkbox"/> WOOD TRIM</li> <li><input checked="" type="checkbox"/> ROOFING</li> <li><input checked="" type="checkbox"/> STRIP &amp; REROOF</li> <li><input checked="" type="checkbox"/> NEW SHEATHING</li> <li><input checked="" type="checkbox"/> FLAT ROOFING MATERIAL</li> <li><input checked="" type="checkbox"/> BRICK WORK</li> <li><input checked="" type="checkbox"/> STONE WORK</li> <li><input checked="" type="checkbox"/> BRICK SKIRTS</li> </ul> | <ul style="list-style-type: none"> <li><input checked="" type="checkbox"/> HVAC SUPPLY &amp; RETURN LINES OFF EXISTING SYSTEM</li> <li><input checked="" type="checkbox"/> INSTALL FURNACE</li> <li><input checked="" type="checkbox"/> INSTALL A/C</li> <li><input checked="" type="checkbox"/> MOVE A/C</li> <li><input checked="" type="checkbox"/> INSTALL COMBO UNIT</li> <li><input checked="" type="checkbox"/> POWER HUMIDIFIER</li> <li><input checked="" type="checkbox"/> AIR CLEANER</li> <li><input checked="" type="checkbox"/> INSTALL DRYER VENT</li> <li><input checked="" type="checkbox"/> FIREPLACE</li> <li><input checked="" type="checkbox"/> PLUMBING</li> <li><input checked="" type="checkbox"/> RAISE STACKS</li> <li><input checked="" type="checkbox"/> TUBS</li> <li><input checked="" type="checkbox"/> SHOWERS</li> <li><input checked="" type="checkbox"/> TOILETS</li> <li><input checked="" type="checkbox"/> LAUNDRY TUB</li> <li><input checked="" type="checkbox"/> LAUNDRY WALL HOOKUP</li> <li><input checked="" type="checkbox"/> KITCHEN SINKS</li> <li><input checked="" type="checkbox"/> DISPOSAL</li> <li><input checked="" type="checkbox"/> DISHWASHER HOOKUP</li> <li><input checked="" type="checkbox"/> ELECTRICAL OFF EXISTING SERVICE</li> <li><input checked="" type="checkbox"/> UPGRADE SERVICE</li> <li><input checked="" type="checkbox"/> MOVE METER</li> <li><input checked="" type="checkbox"/> 220 LINES</li> <li><input checked="" type="checkbox"/> BATHROOM VENT FANS</li> <li><input checked="" type="checkbox"/> GFI OUTLETS</li> <li><input checked="" type="checkbox"/> WEATING UNITS</li> <li><input checked="" type="checkbox"/> RELOCATE RISER</li> <li><input checked="" type="checkbox"/> INSULATION</li> <li><input checked="" type="checkbox"/> DRY WALL WORK</li> <li><input checked="" type="checkbox"/> PLASTER WORK</li> <li><input checked="" type="checkbox"/> PLASTER PATCH WORK</li> <li><input checked="" type="checkbox"/> STUCCO CEILING</li> <li><input checked="" type="checkbox"/> INTERIOR TRIM WORK</li> <li><input checked="" type="checkbox"/> DOORS</li> <li><input checked="" type="checkbox"/> CLOSET SHELVING</li> <li><input checked="" type="checkbox"/> SUSPENDED CEILING</li> <li><input checked="" type="checkbox"/> TILE WORK</li> <li><input checked="" type="checkbox"/> SHOWER</li> <li><input checked="" type="checkbox"/> TUB AREA</li> <li><input checked="" type="checkbox"/> FLOORS</li> <li><input checked="" type="checkbox"/> WALLS</li> <li><input checked="" type="checkbox"/> CABINETS</li> <li><input checked="" type="checkbox"/> COUNTERS</li> <li><input checked="" type="checkbox"/> EXTERIOR CONCRETE WORK</li> <li><input checked="" type="checkbox"/> BREAK &amp; HAUL OLD CONCRETE</li> <li><input checked="" type="checkbox"/> BUILDUPS</li> <li><input checked="" type="checkbox"/> GRAVEL FILL</li> <li><input checked="" type="checkbox"/> CLEANUPS</li> <li><input checked="" type="checkbox"/> DORMER ROOF</li> <li><input checked="" type="checkbox"/> ROUGH ONLY</li> <li><input checked="" type="checkbox"/> FINISH</li> </ul> |
|---|--|

**Proposed Garage**

**Eugenia & Ricky Hardaway**  
 235 E. Boston Blvd  
 Detroit, Michigan




**LUNAR**  
Home Improvement

"A Company Above The Rest"  
 586/779-4700 FAX 586/779-0275  
 13491 E. Eight Mile Road  
 Warren, MI 48089  
 lunarhi.com


lunarcnstruction@sbcglobal.net

Daniel R. Coleman  
 Designers Planners Consultants  
 22431 Violet St. Clair Shores MI 48082  
 586-242-8243


SCALE: 1/4" = 1'-0"  
 DRAWN BY:  
 DATE: 12/1/24  
 PROJECT NUMBER:  
 # DATE: DESCRIPTION

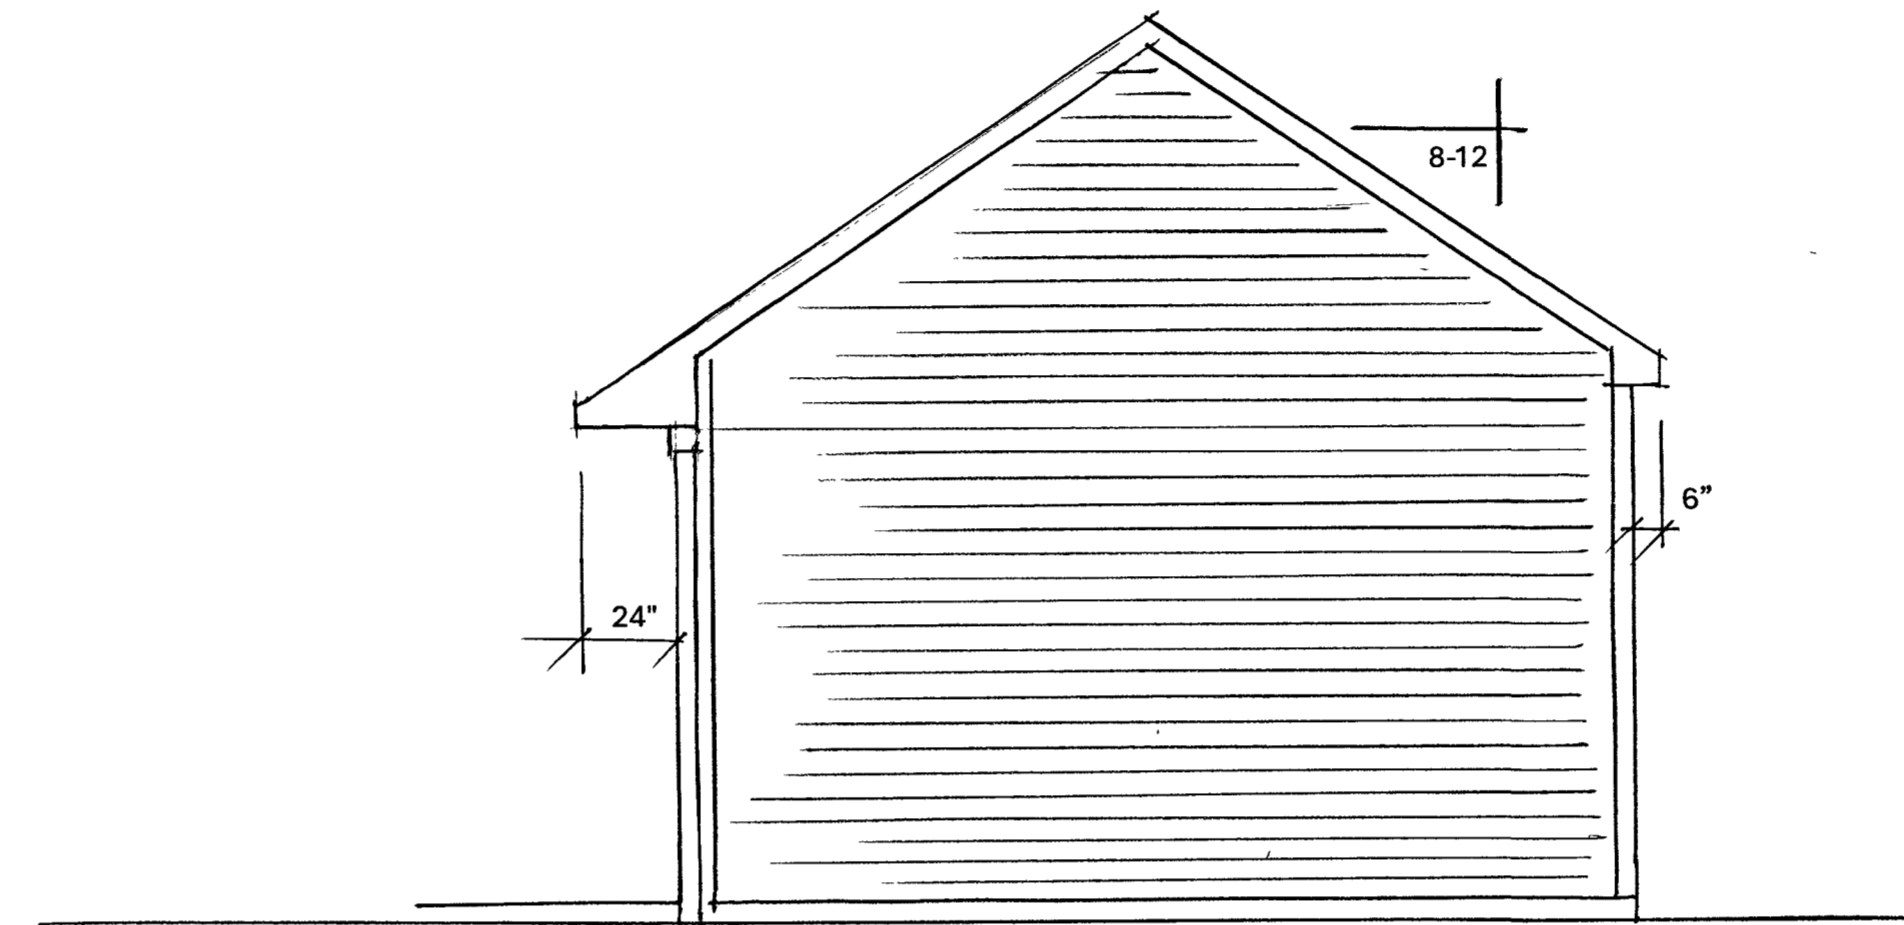

**SIDE ELEVATION**

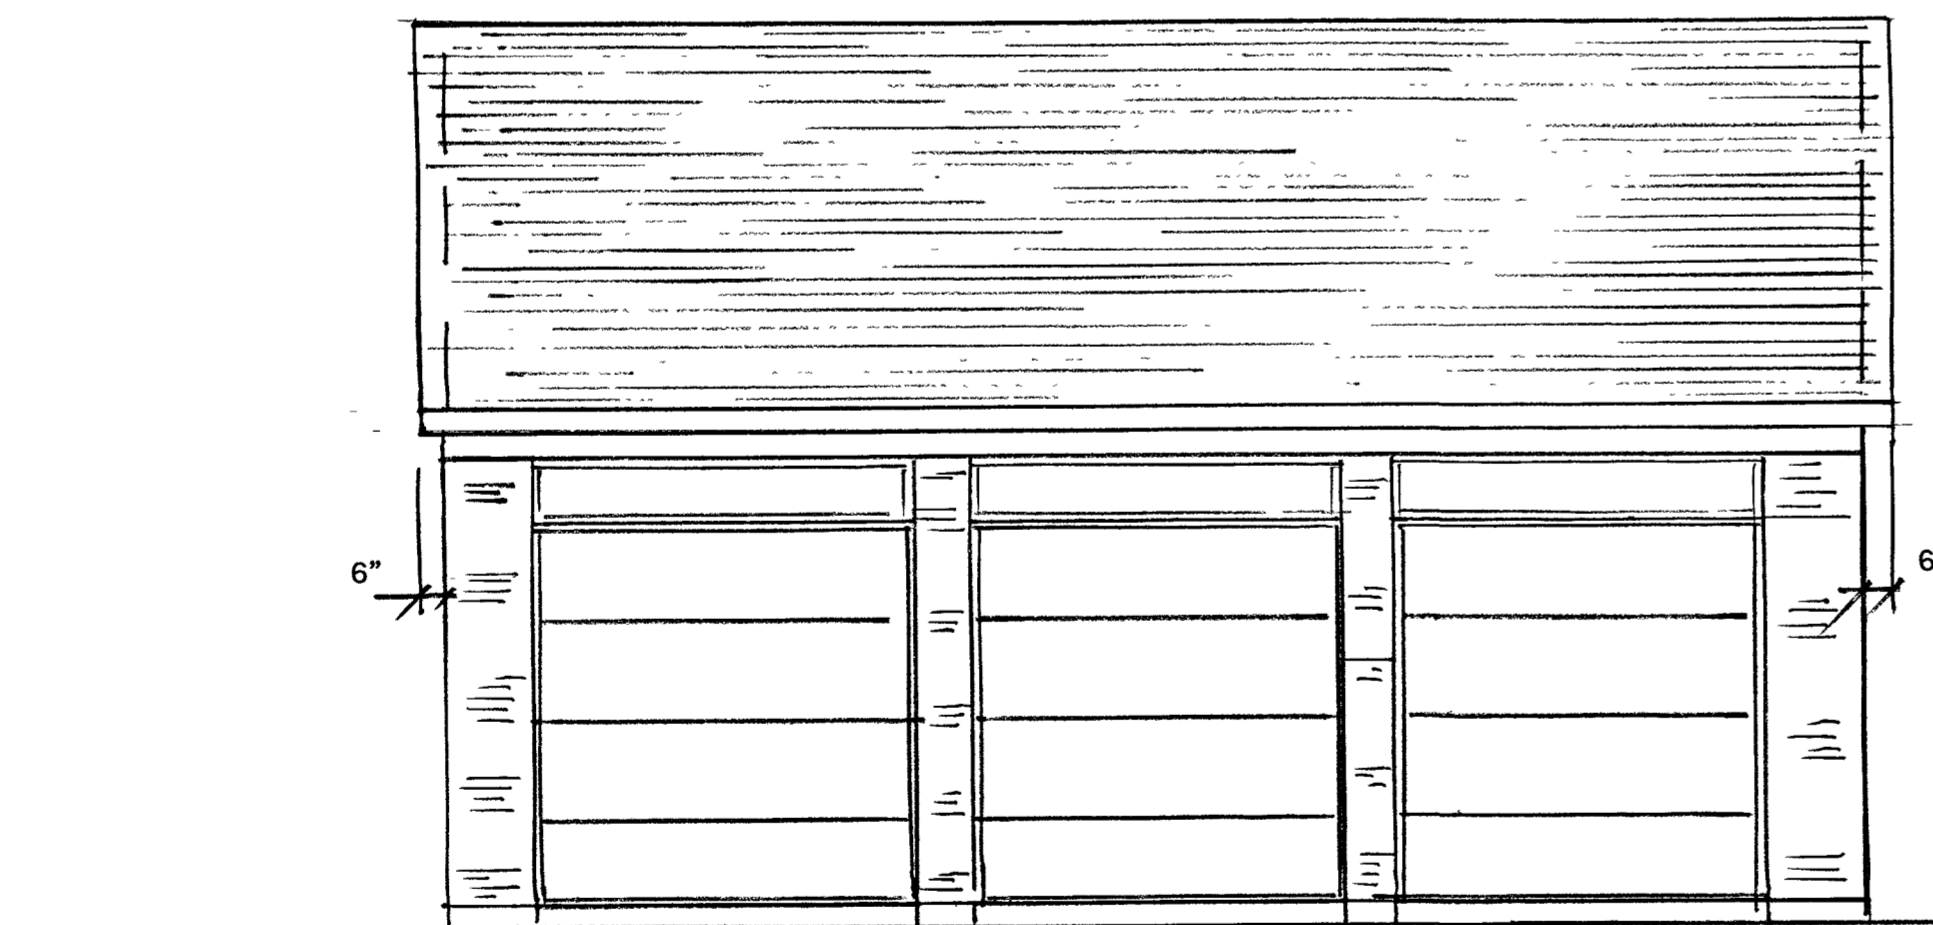

**FRONT ELEVATION**

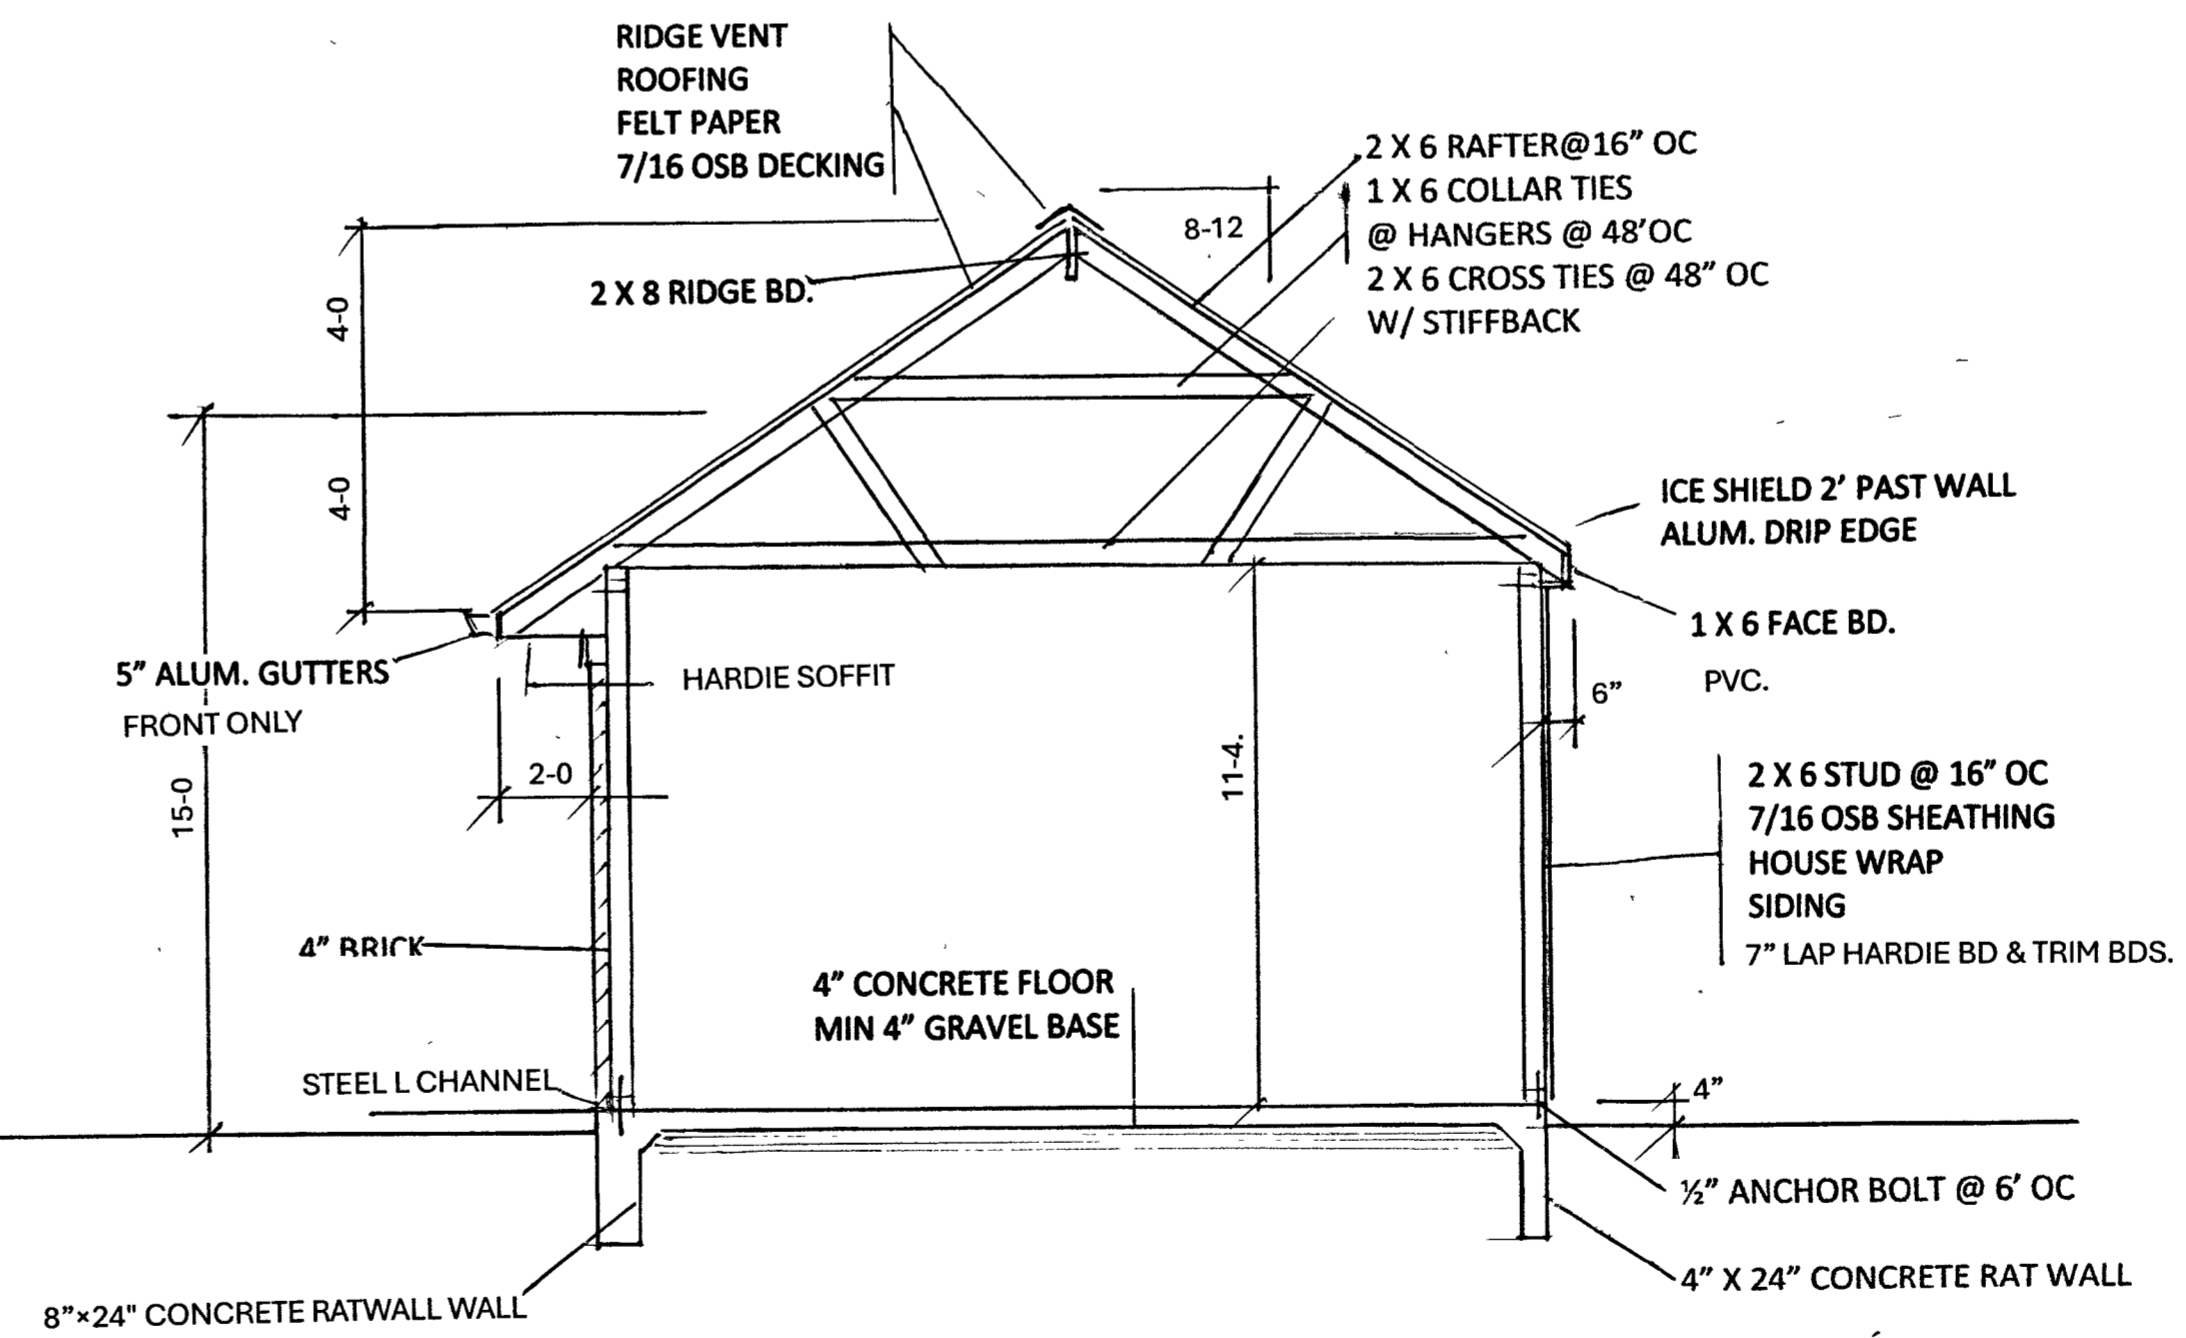

**SECTION**

SCALE: 1/4" = 1'-0"

PROJECT NUMBER:

# DATE: DESCRIPTION:

SHEET NO: