




1 EAST ELEVATION
A-2 1/4" = 1'-0"

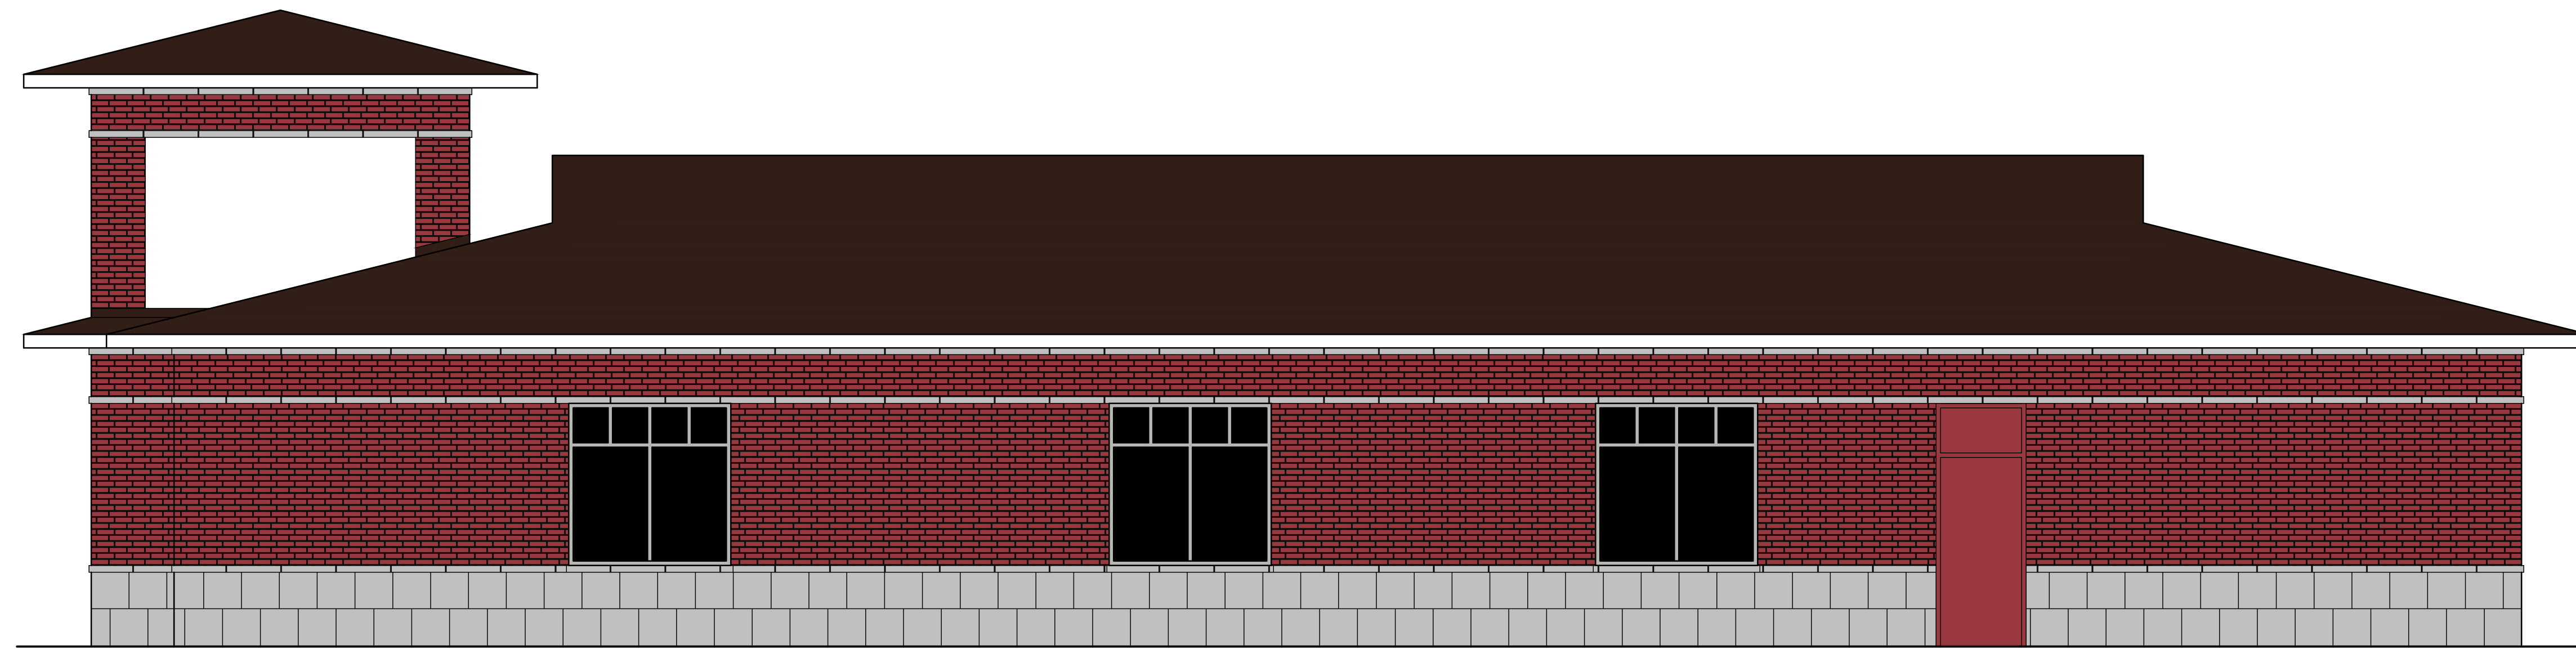

2 WEST ELEVATION
A-2 1/4" = 1'-0"

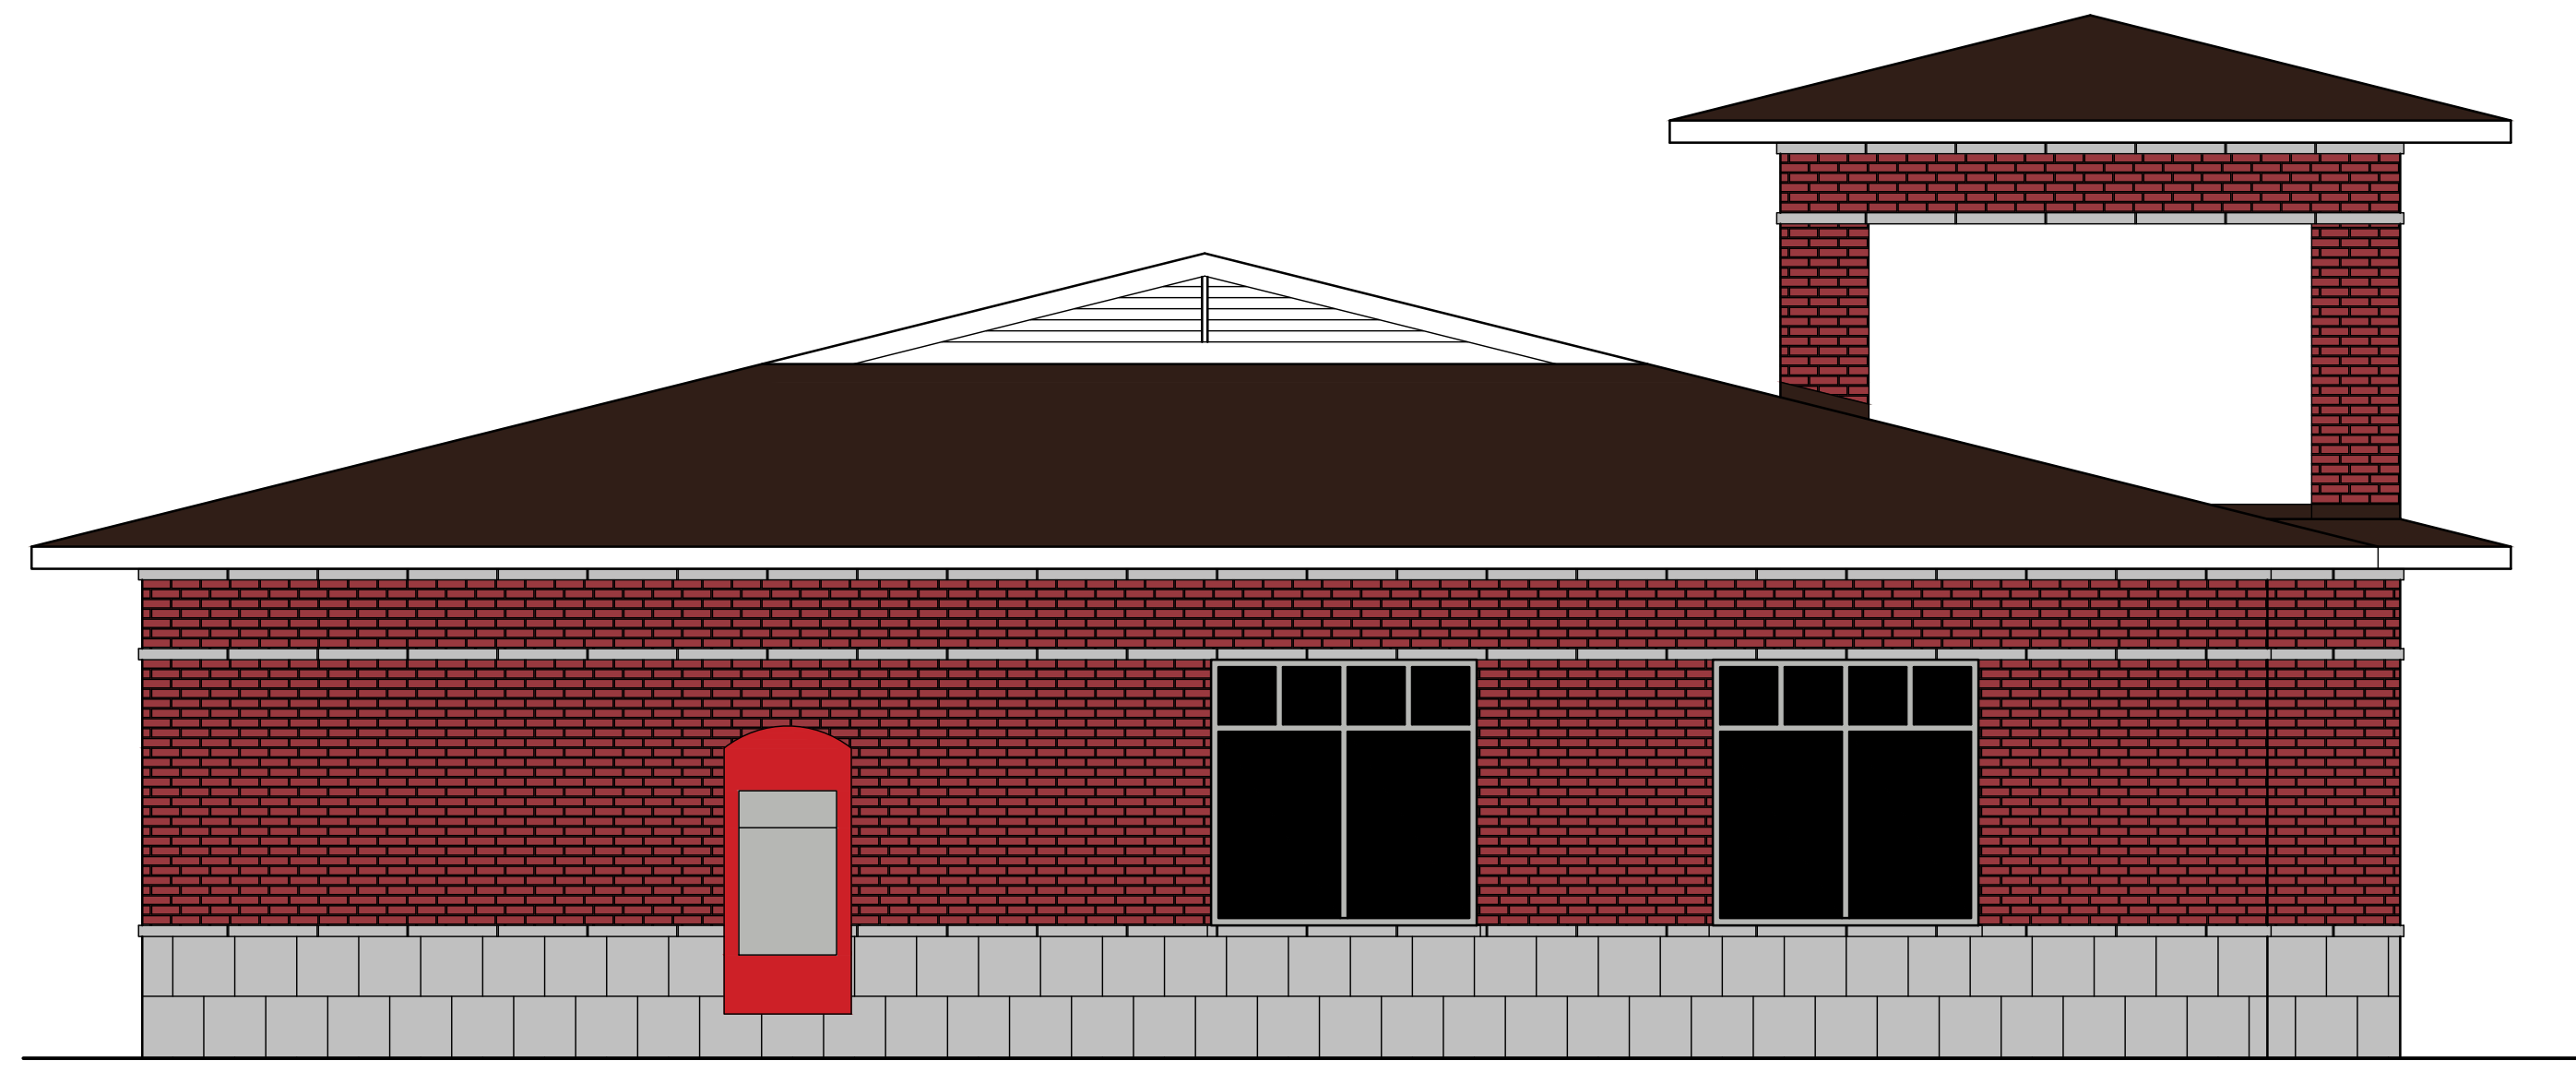

3 SOUTH ELEVATION
A-2 1/4" = 1'-0"

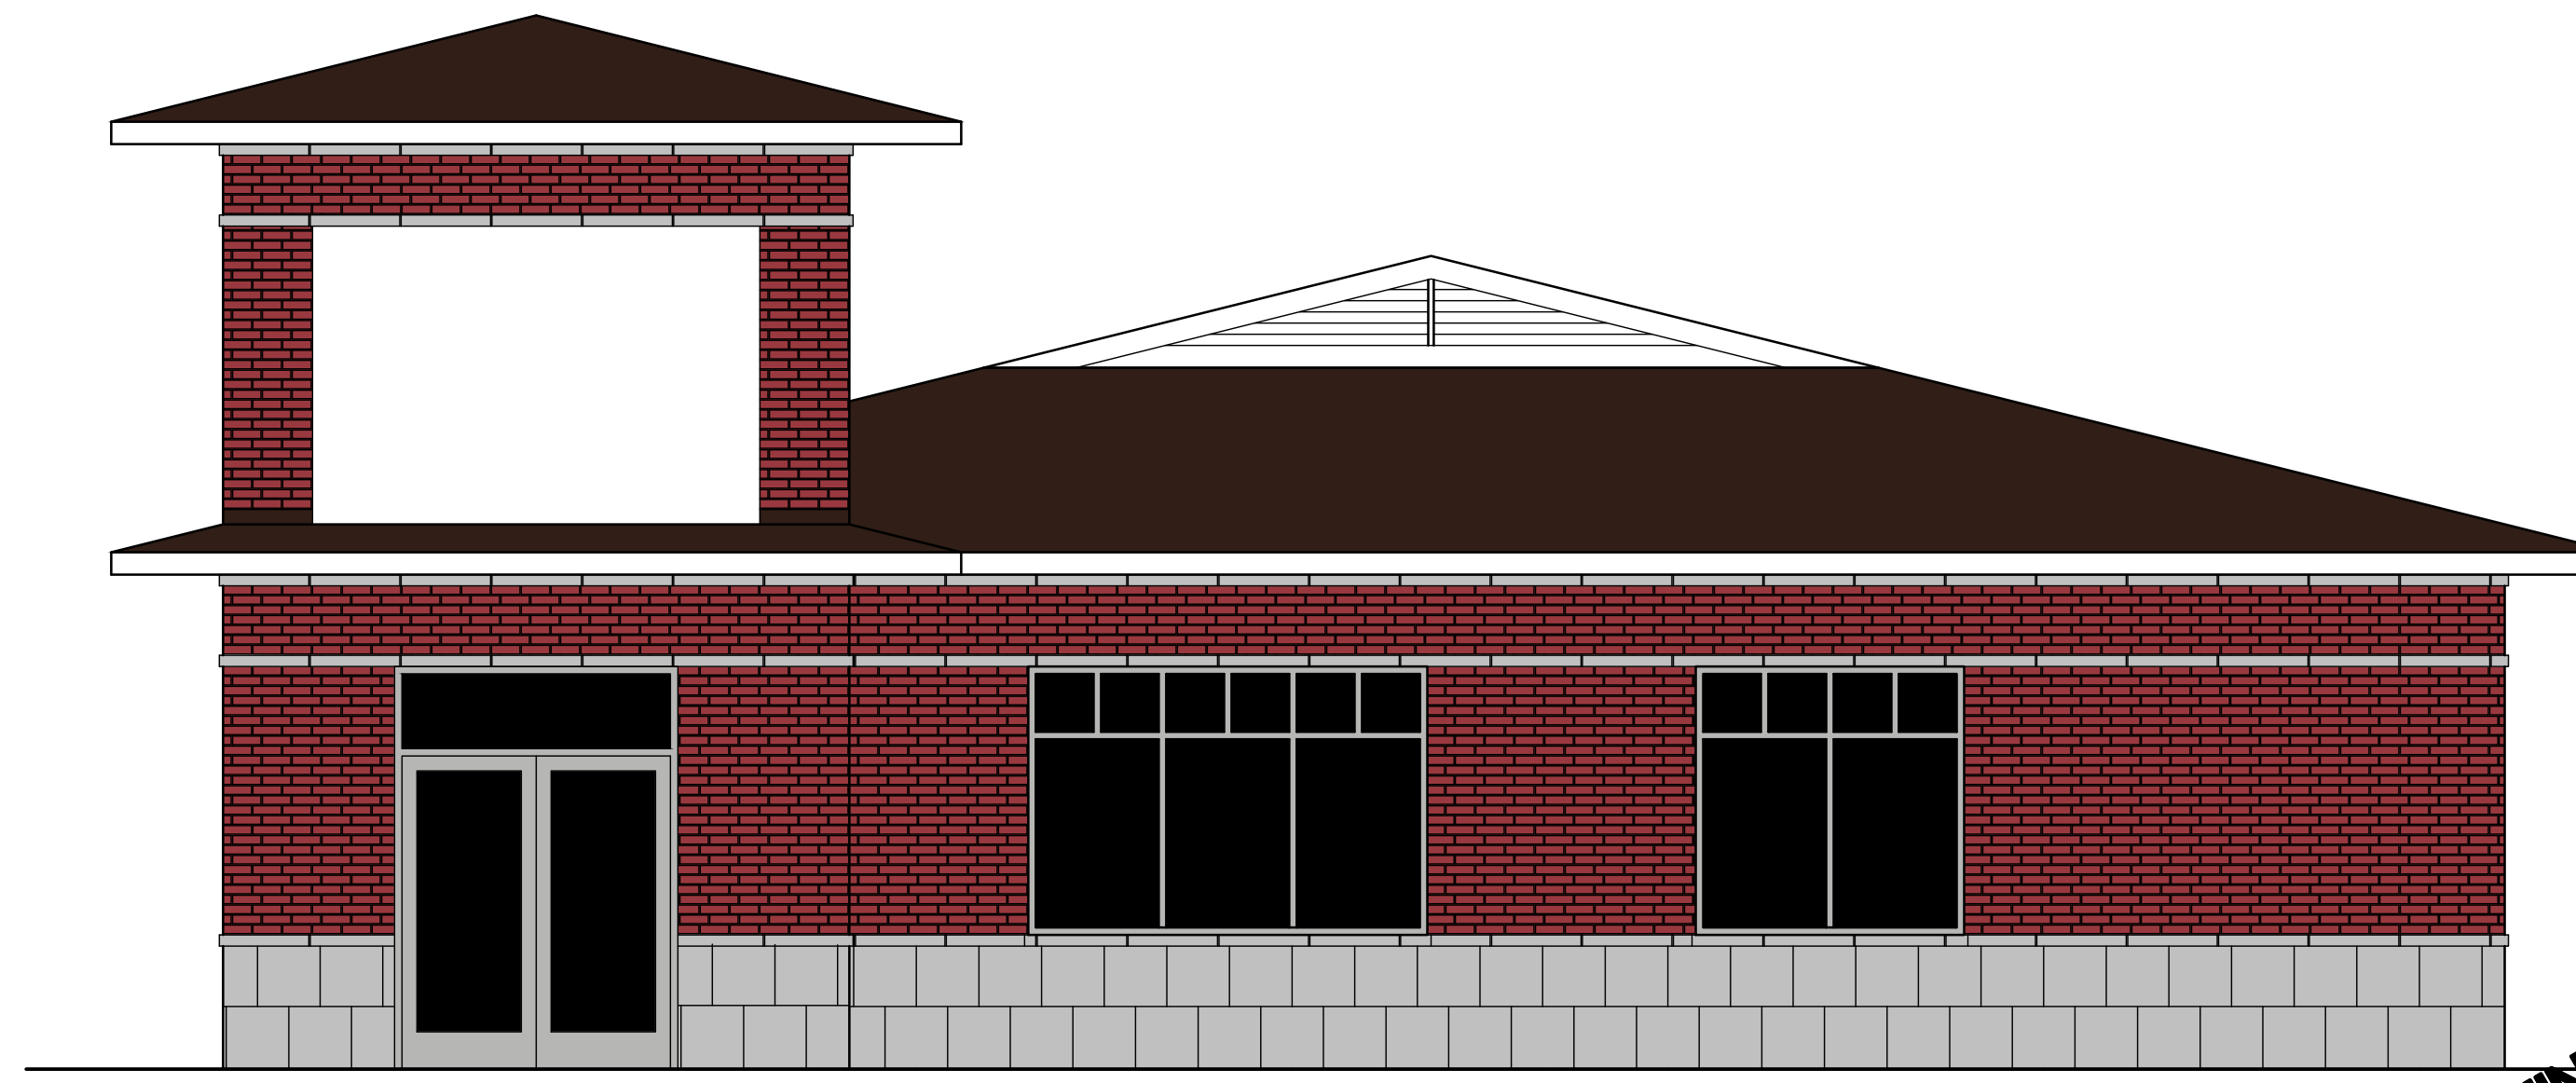

4 NORTH ELEVATION
A-2 1/4" = 1'-0"



7300 DIXIE HWY. #600
CLARKSTON, MI 48346
PHONE 248.605.2030
FAX 248.605.2030
WEB DSARCHITECTS.COM

Seal

Project
CREDIT UNION ONE DETROIT
1545 JUNCTION AVE.
CITY OF DETROIT, MI 48209

Drawing Title
ELEVATIONS

Project Number
22-40-162

Drawn KJM

Checked DJS

Scale 1/4" = 1'-0"

Dwg. C.U. ONE - ELEV.

Issued for Date By
OWNER REVIEW 3-2-23 DJS

Sheet Number

ELEV.
of
1

PRELIMINARY
NOT FOR CONSTRUCTION