


CLIENT: MHT HOUSING, INC.
LOCATION: VARIOUS SITES, DETROIT


LEGAL DESCRIPTION: THE LAND SITUATED IN THE CITY OF DETROIT, COUNTY OF WAYNE, STATE OF MICHIGAN, IS DESCRIBED AS FOLLOWS:
PARCEL 14, WAYNE COUNTY CONDOMINIUM SUBDIVISION PLAN NO. 989 EXHIBIT "B" TO THE MASTER DEED OF GARDENVIEW ESTATES
CONDOMINIUM, CITY OF DETROIT, WAYNE COUNTY, MICHIGAN

and personal information, as well as the possibility of identifying the individual, is not sufficient to constitute a violation of the right to privacy.

	ELECTRIC WALL
	ELECTRIC MANHOLE
	ELECTRIC POLE
	ELECTRIC RISER
	TRANSFORMER
	GAS LINE MARKER
	LIGHT POLE WITH STREET LAMP
	PUBLIC LIGHTING MANHOLE
	TELEPHONE RISER
	CABLE TV POLE
	CLEANOUT
	SEWER MANHOLE
	ROUND CATCH BASIN
	SQUARE CATCH BASIN
	STORM DRAIN MANHOLE
	FIRE HYDRANT
	WATER CATCH MANHOLE
	WATER VALVE
	LANDSCAPE MANHOLE
	LIGHT POST/LAMP POST
	SINGLE POST SIGN

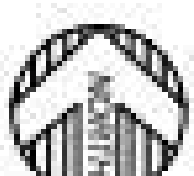

DRAFT
DRAWINGS
NOT FOR
CONSTRUCTION

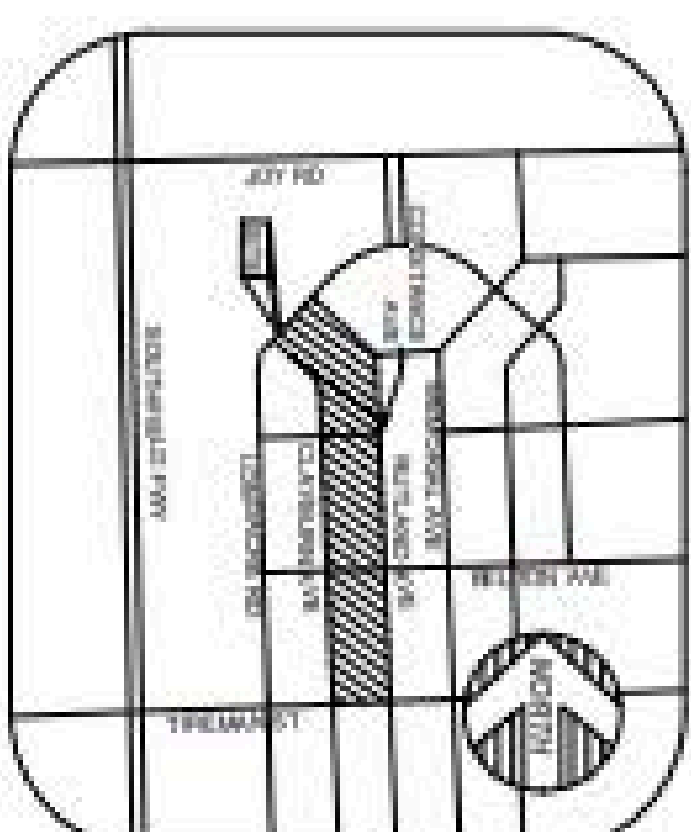[illegible]

#3	05/28/05	ML/CM/SM	SITE PLAN APPLICATION
#2	07/22/04	ML	RENDERINGS
#1	07/18/04	ML	CLIENT UPDATED SCOPE OF WORK

PARCEL H
SITE PLAN


PROFESSIONAL ARCHITECTS
PROFESSIONAL ENGINEERS
PROFESSIONAL SURVEYORS
22556 GRATIOT AVENUE
EASTPONTE, MI 48021
(586)772-2222 PHONE
(586)772-4048 FAX



KEM-TEC
 & ASSOCIATES

BEFORE YOU CALL
CALL MISS DI
800-462-7777
TOLL FREE

SHEET NO. ASP.1	DRAWN BY:	TRD
	SCALE:	1" = 10'
	DATE:	08/08/04
	PROJECT NO:	04-00000001

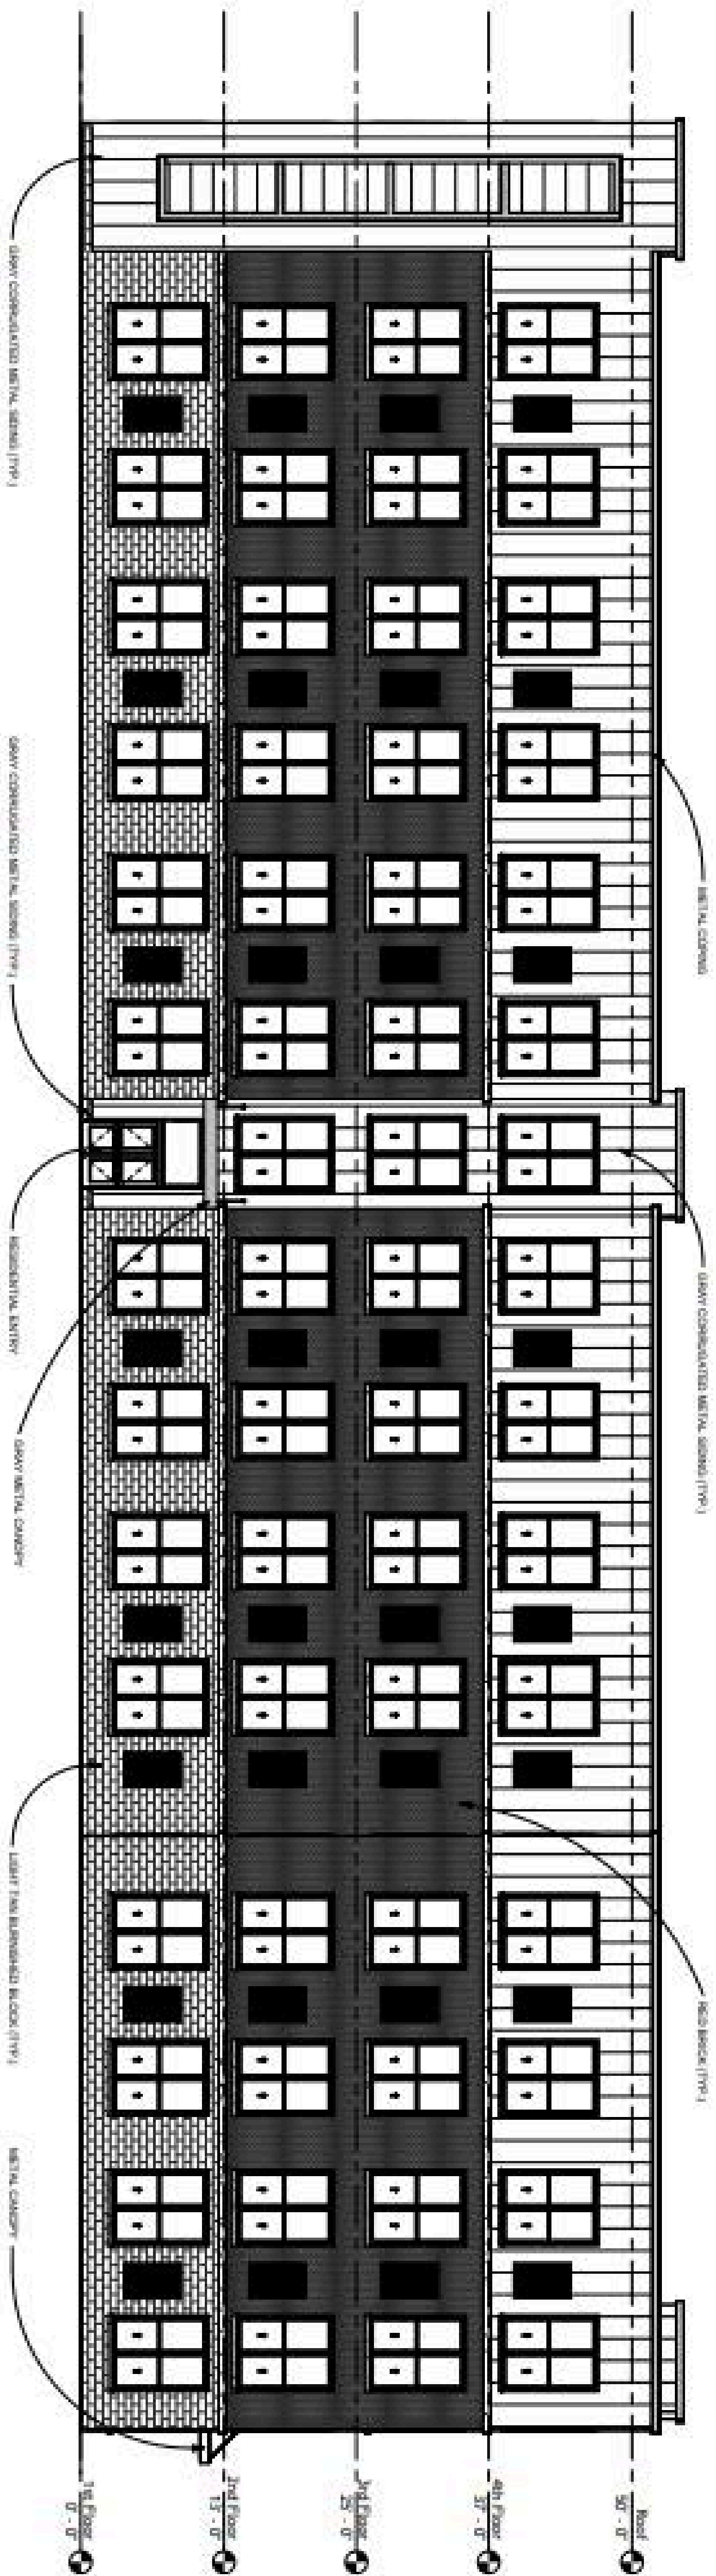


North Architectural Building Elevation
1/16" = 1'-0"

Revision	Date	By	Description	

MHT
Gardenview Estates Concept
VARIOUS SITE SCENARIOS, MARCH 2011

Concept
Apartment Building
Elevations


KEM-TEC
ENGINEERING - SURVEYING - ENVIRONMENTAL SERVICES

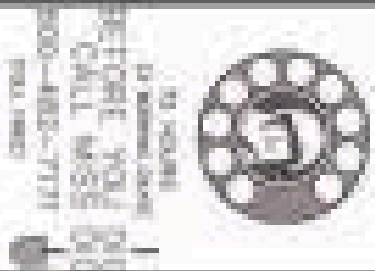

BEFORE YOU BUILD
CALL KEM-TEC
800-483-7777
FAX 402-333-7777

DESIGNED BY	ES
DRAWN BY	ES
SCALE	1/8" = 1'-0"
DATE	04/28/11
PROJECT NO.	24-41-207

A2.1

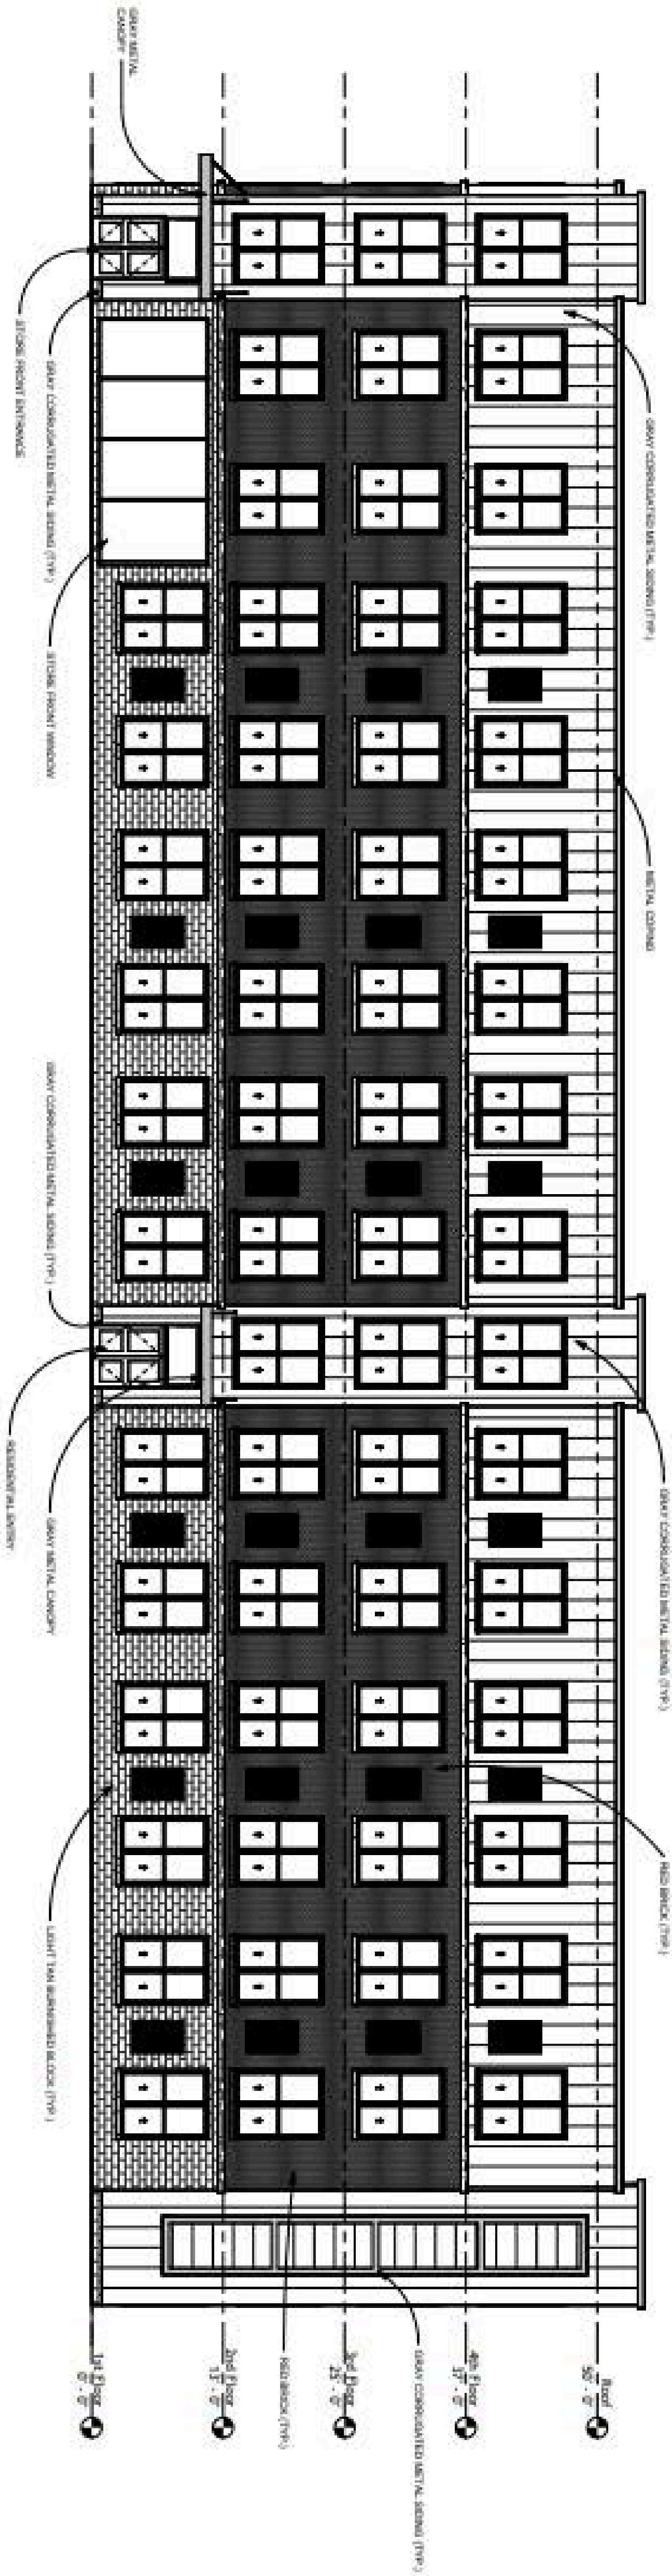

South Architectural Building Elevation
1/8" = 1'-0"

Revision	Date	By	Description

MHT

Gardenview Estates Concept

VARIOUS SITES DETROIT, MI 48208

Concept
Apartment Building
Elevations


**KEM-TEC**
ENGINEERING - SURVEYING - ENVIRONMENTAL SERVICES

THESE ELEVATIONS ARE FOR CONCEPTUAL PURPOSES ONLY. THEY ARE NOT TO BE USED FOR ANY OTHER PURPOSES WITHOUT THE WRITTEN CONSENT OF KEM-TEC.




TO: KEM-TEC
FROM: MHT
DATE: 10/1/2024
PROJECT: GARDENVIEW ESTATES
DRAWN BY: J. J. JONES
CHECKED BY: J. J. JONES
SCALE: AS SHOWN

1. PROJECT NO.	00
2. DATE	10/1/24
3. BY	J. J. JONES
4. CHECKED BY	J. J. JONES
5. SCALE	AS SHOWN

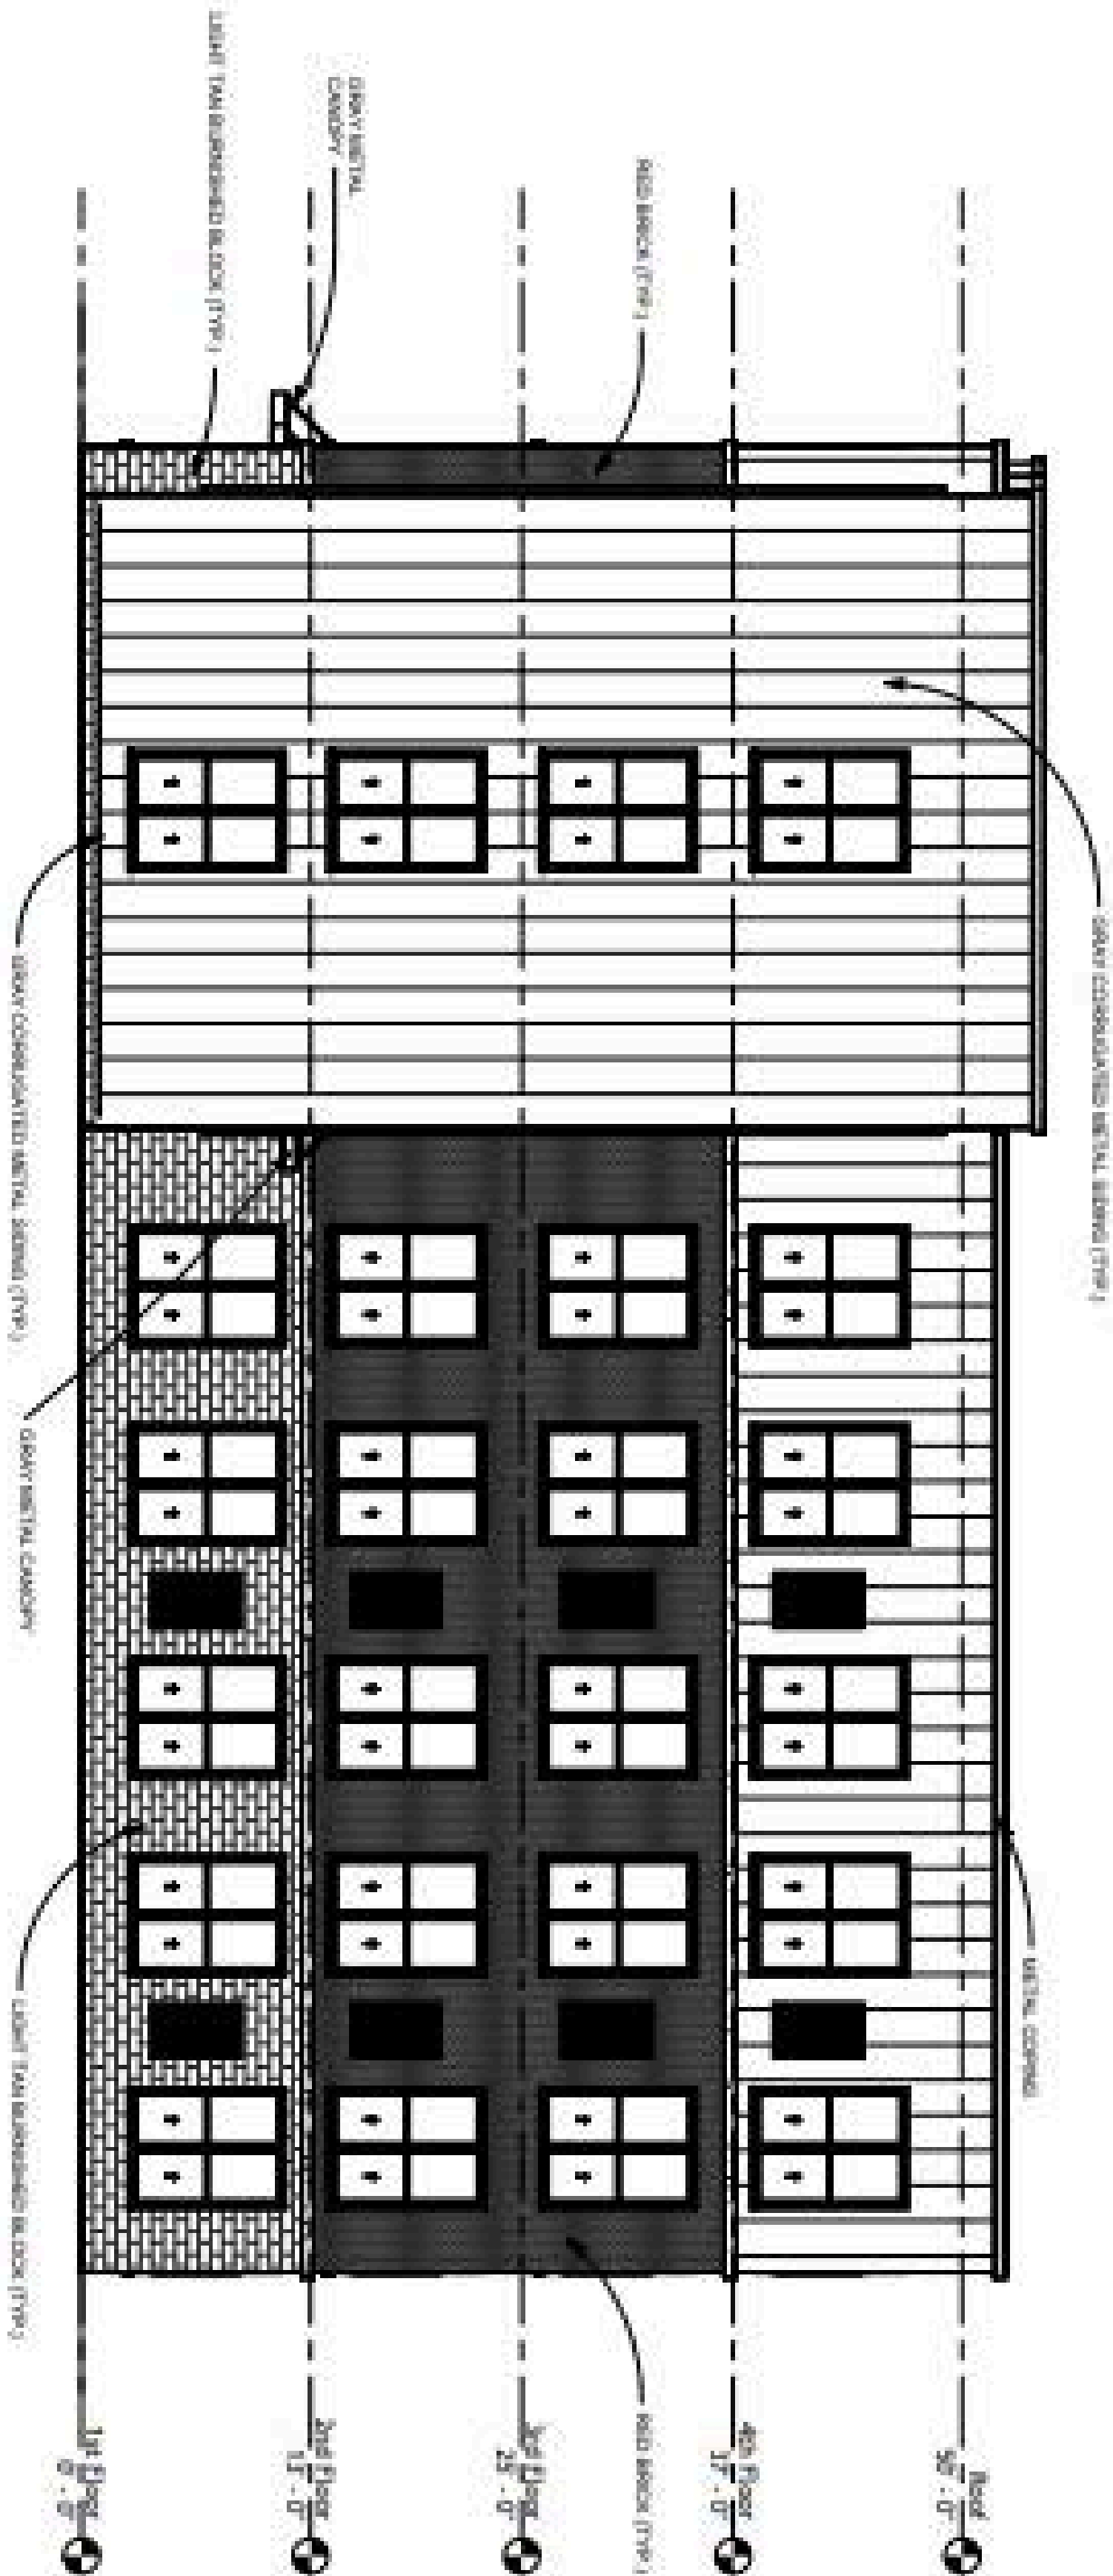

① Elev. Architectural Building Elevation
1/8" = 1'-0"

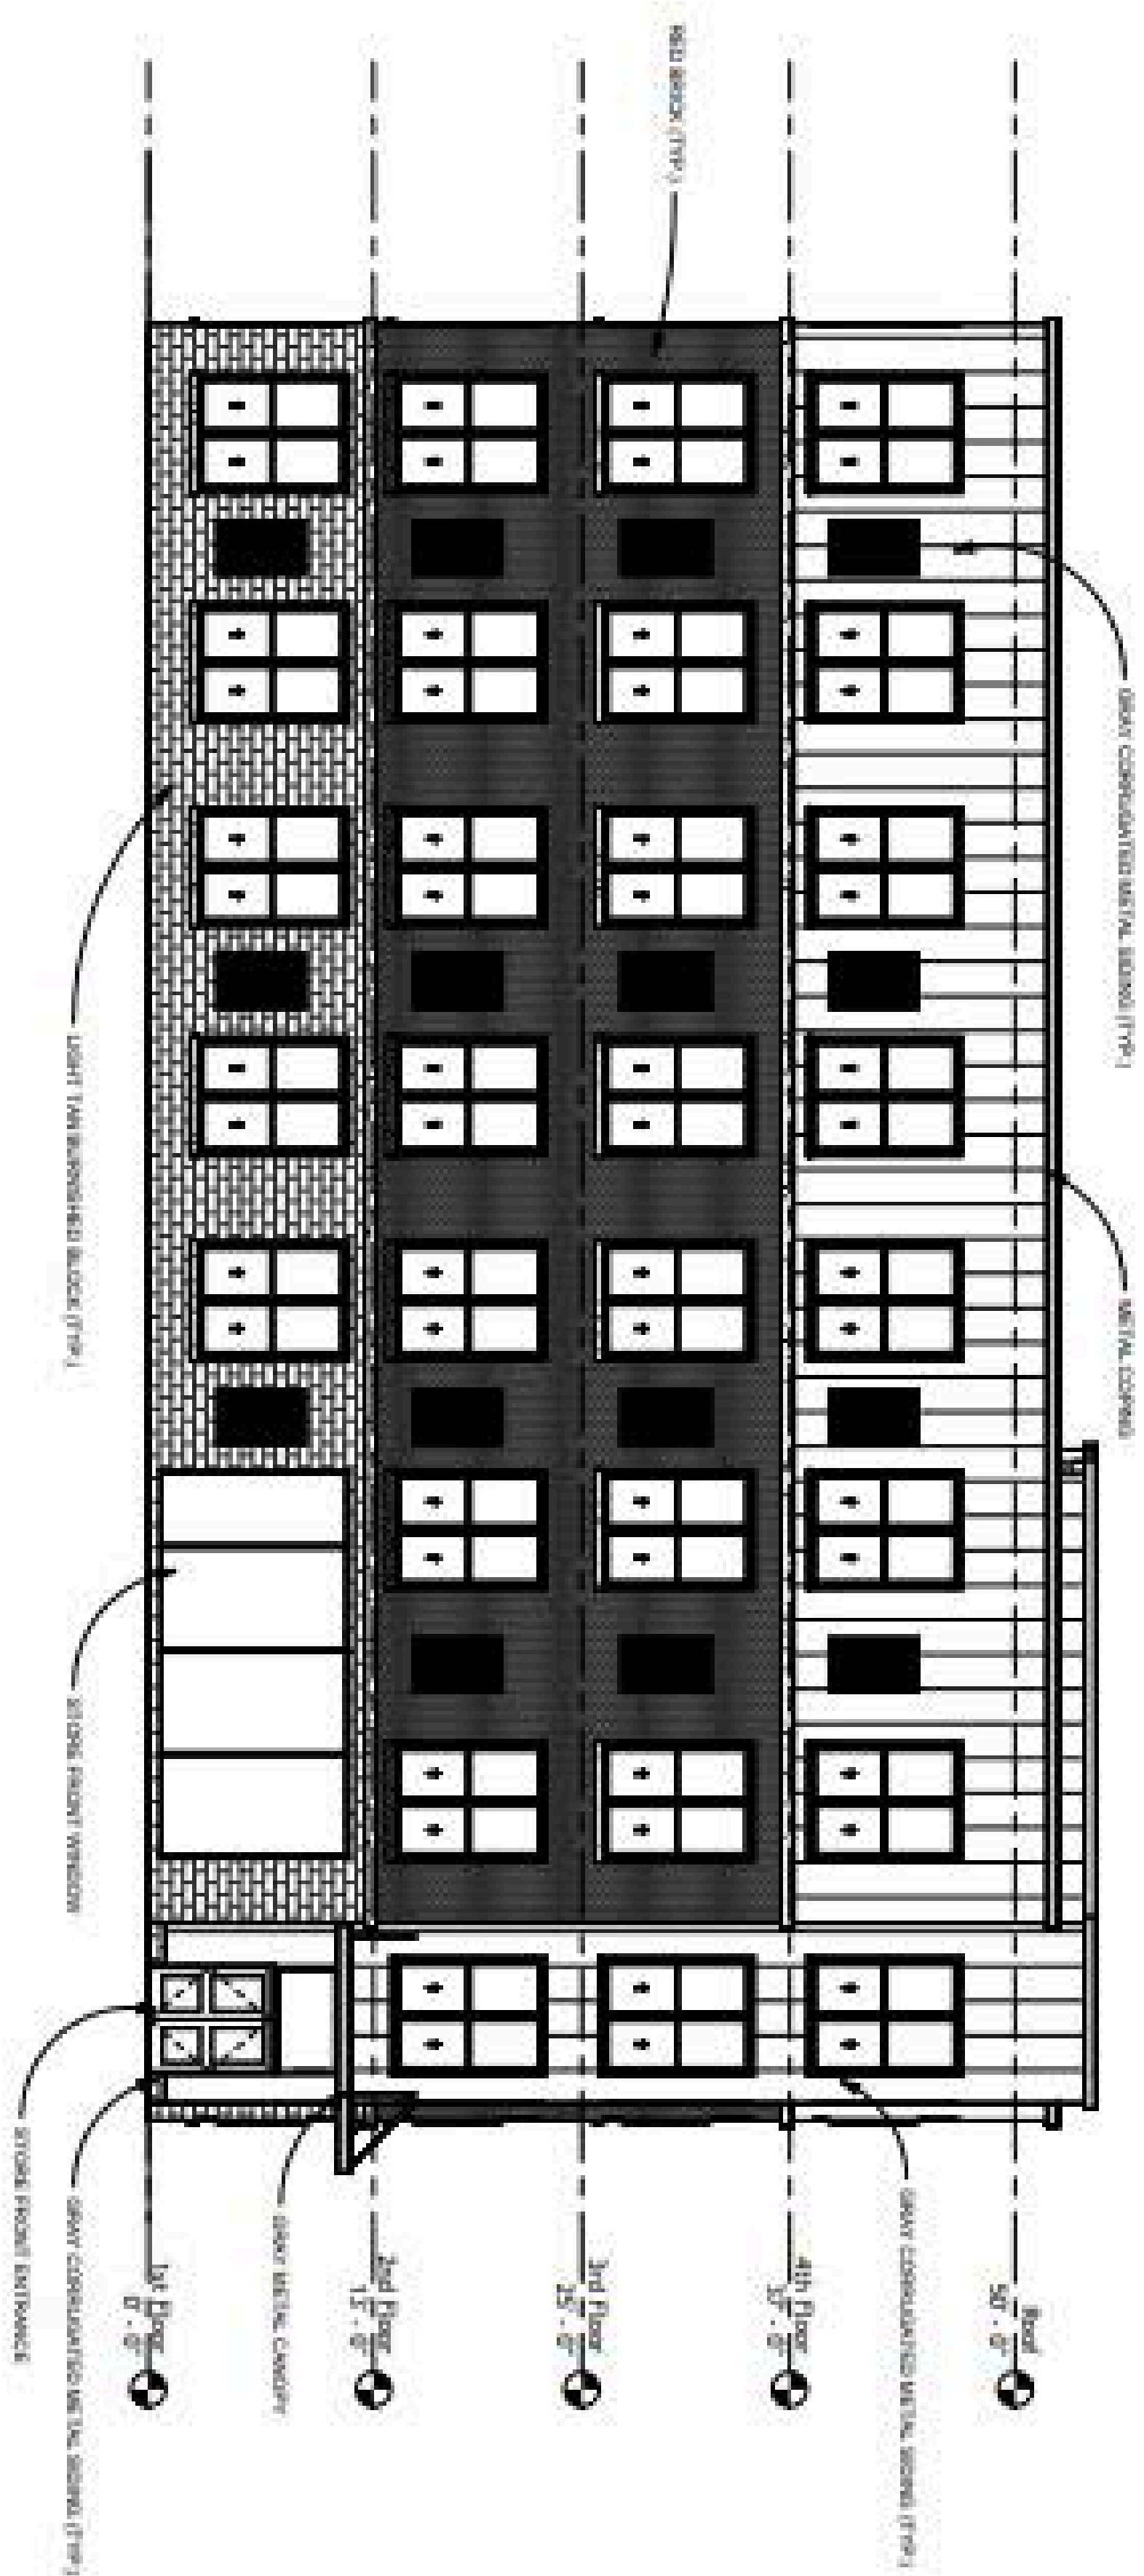


① Went Architectural Building Elevation
1/8" = 1'-0"

Revision	Date	By	Description

MHT
Gardenvue Estates Concept
VARIOUS LOTS DETROIT, MI 48202

Concept
Apartment Building
Elevations

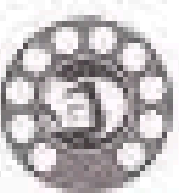

1-800-445-7111
TOLL FREE

第 1 题 (10 分)	已知函数 $f(x) = x^2 - 2x + 1$ ，求 $f(2)$ 的值。
第 2 题 (10 分)	已知函数 $f(x) = x^2 - 2x + 1$ ，求 $f'(x)$ 的表达式。
第 3 题 (10 分)	已知函数 $f(x) = x^2 - 2x + 1$ ，求 $f''(x)$ 的表达式。
第 4 题 (10 分)	已知函数 $f(x) = x^2 - 2x + 1$ ，求 $f'''(x)$ 的表达式。