



SECTION A-A

SCALE 3/8" = 1'-0"

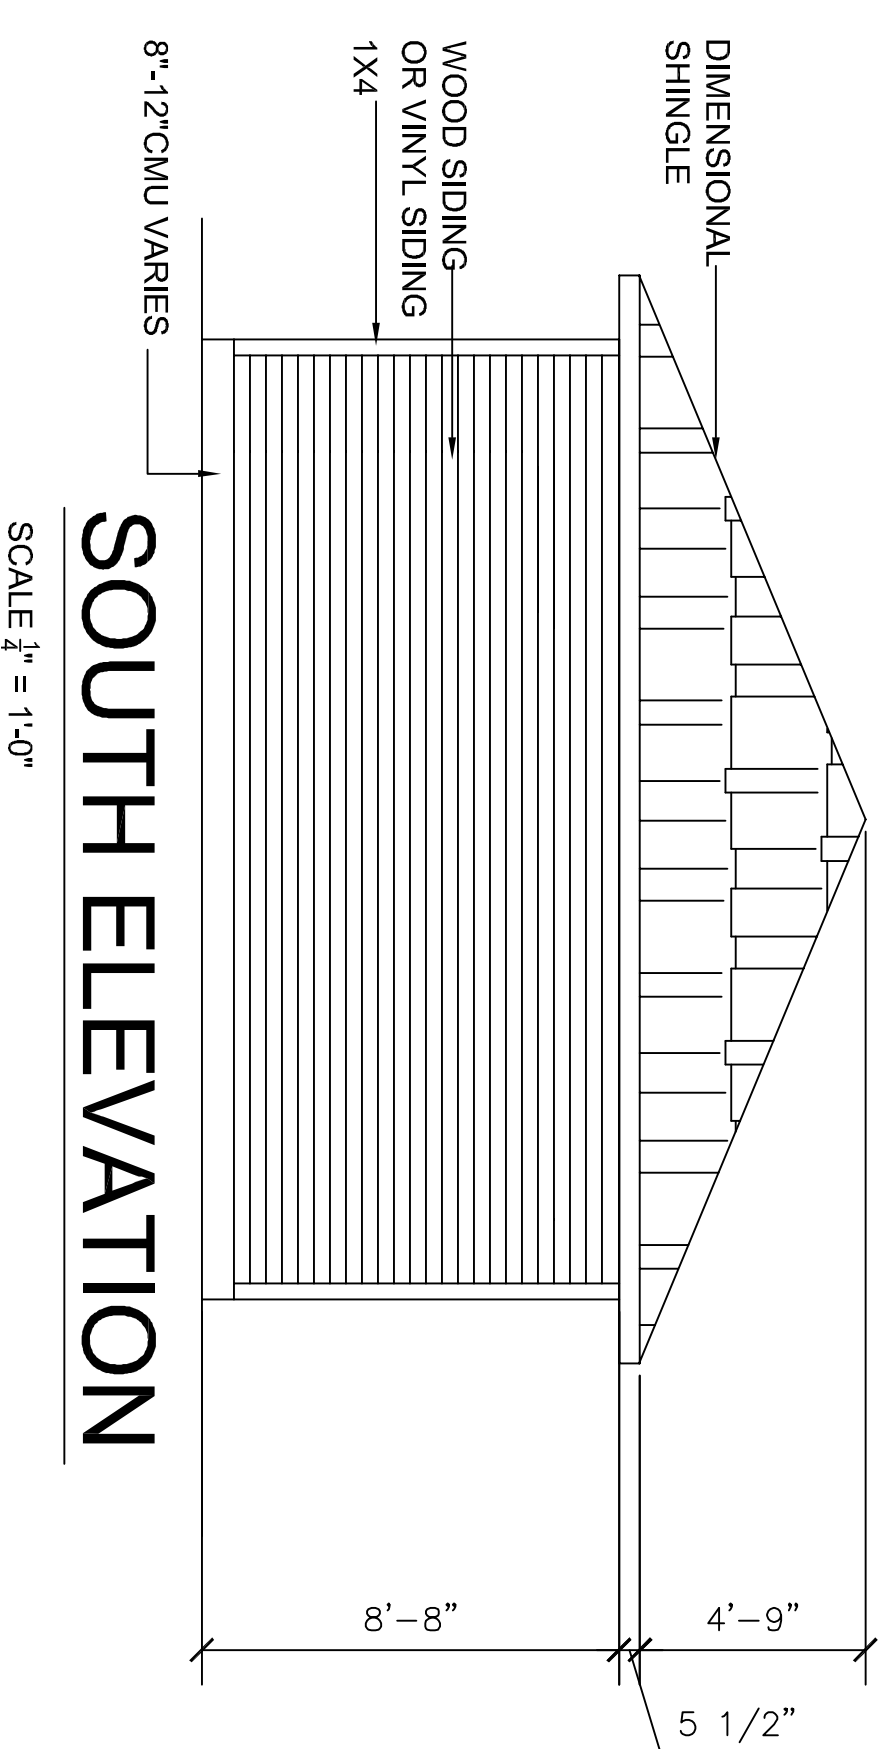


SOUTH ELEVATION

SCALE 1/2" = 1'-0"

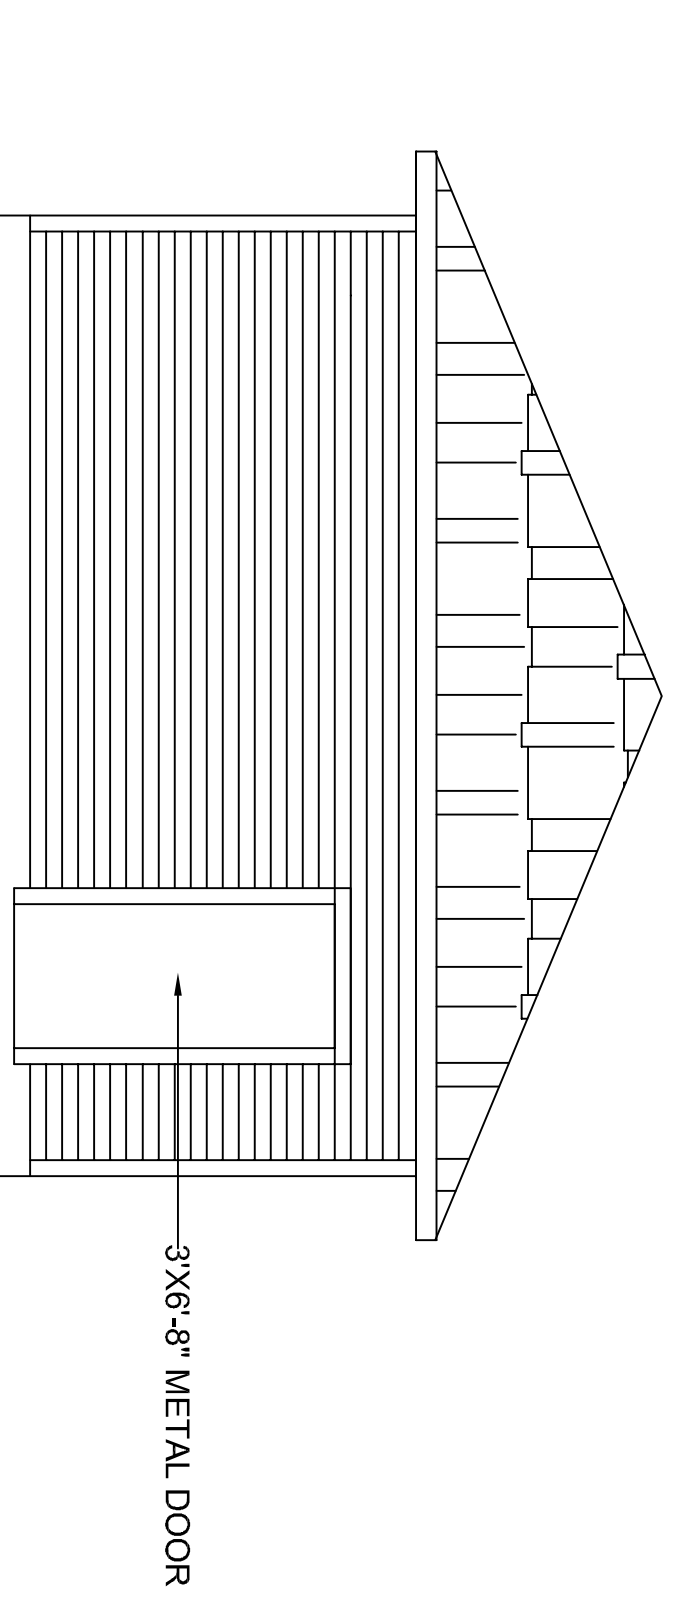


NORTH ELEVATION

SCALE 1/2" = 1'-0"

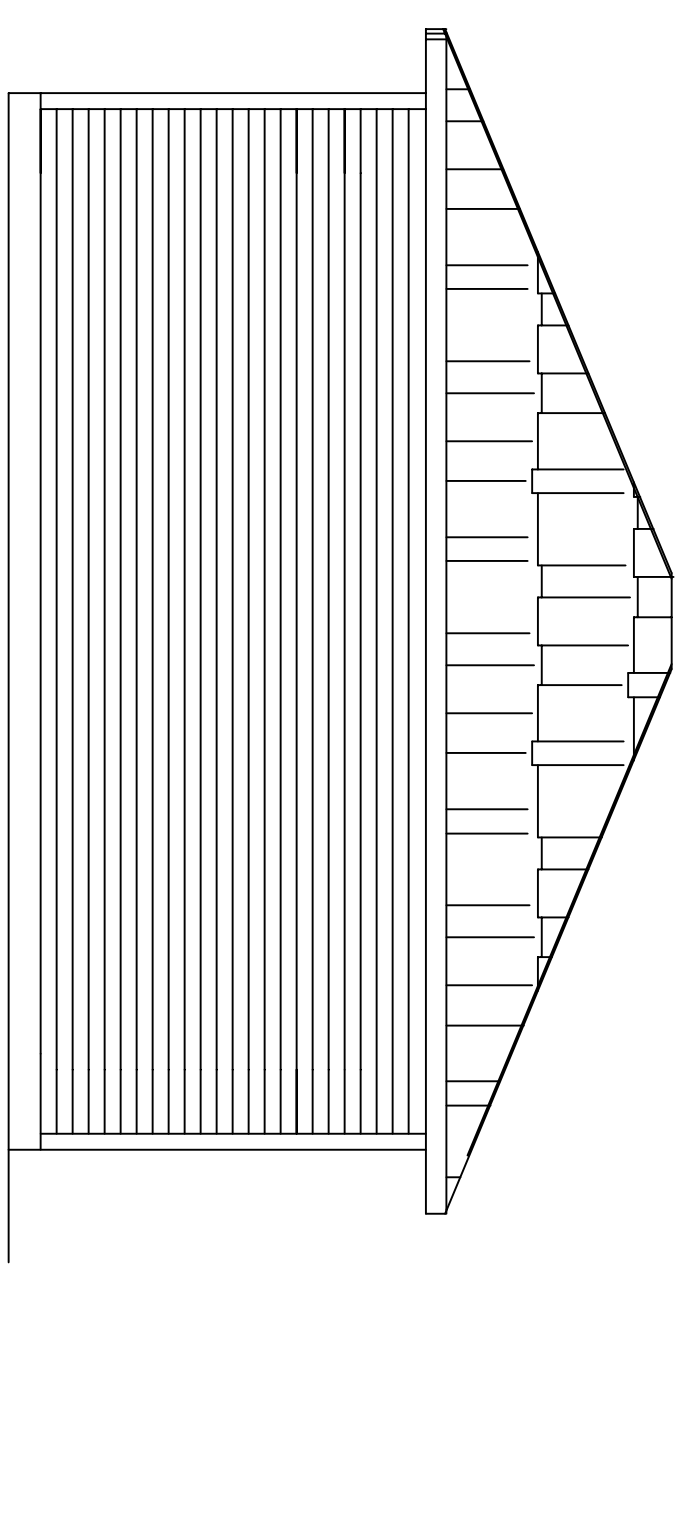

EAST ELEVATION

SCALE 1/2" = 1'-0"

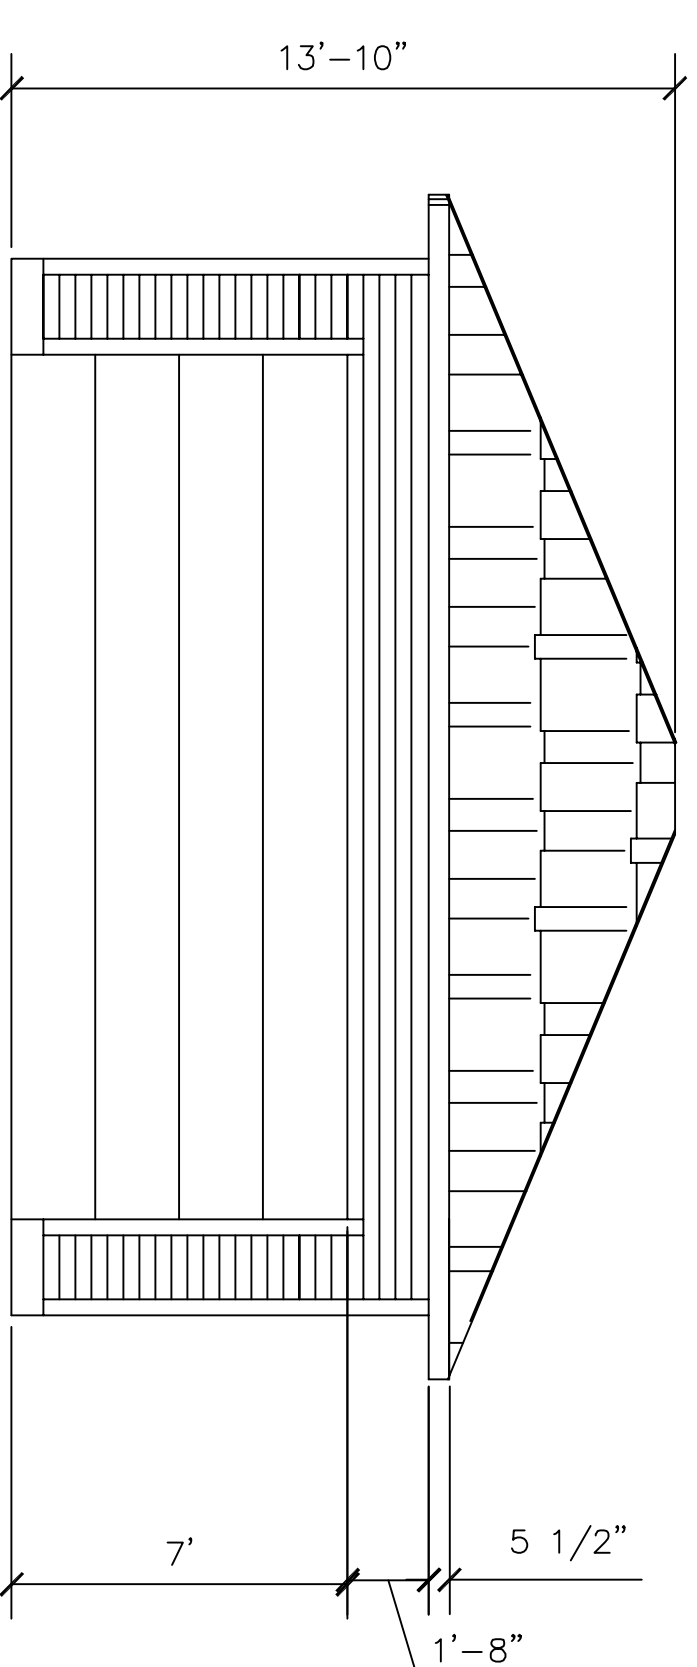

WEST ELEVATION

SCALE 1/2" = 1'-0"

