

SITE PLAN


SCALE 1/8" = 1'-0"

EXTERIOR BUILDING MATERIAL

EXTERIOR PAINT
TAMMY BIRCH
SPECITY #30YY 65 / 171
SHERWIN WILLIAMS


ROOFING MATERIALS
RUSTIC GREEN
DIMENSIONAL SHINGLE
BY TIMKO ROOFING CO.

LIGHTING
PROGRESS LIGHTING
P8077 - XX30 K9

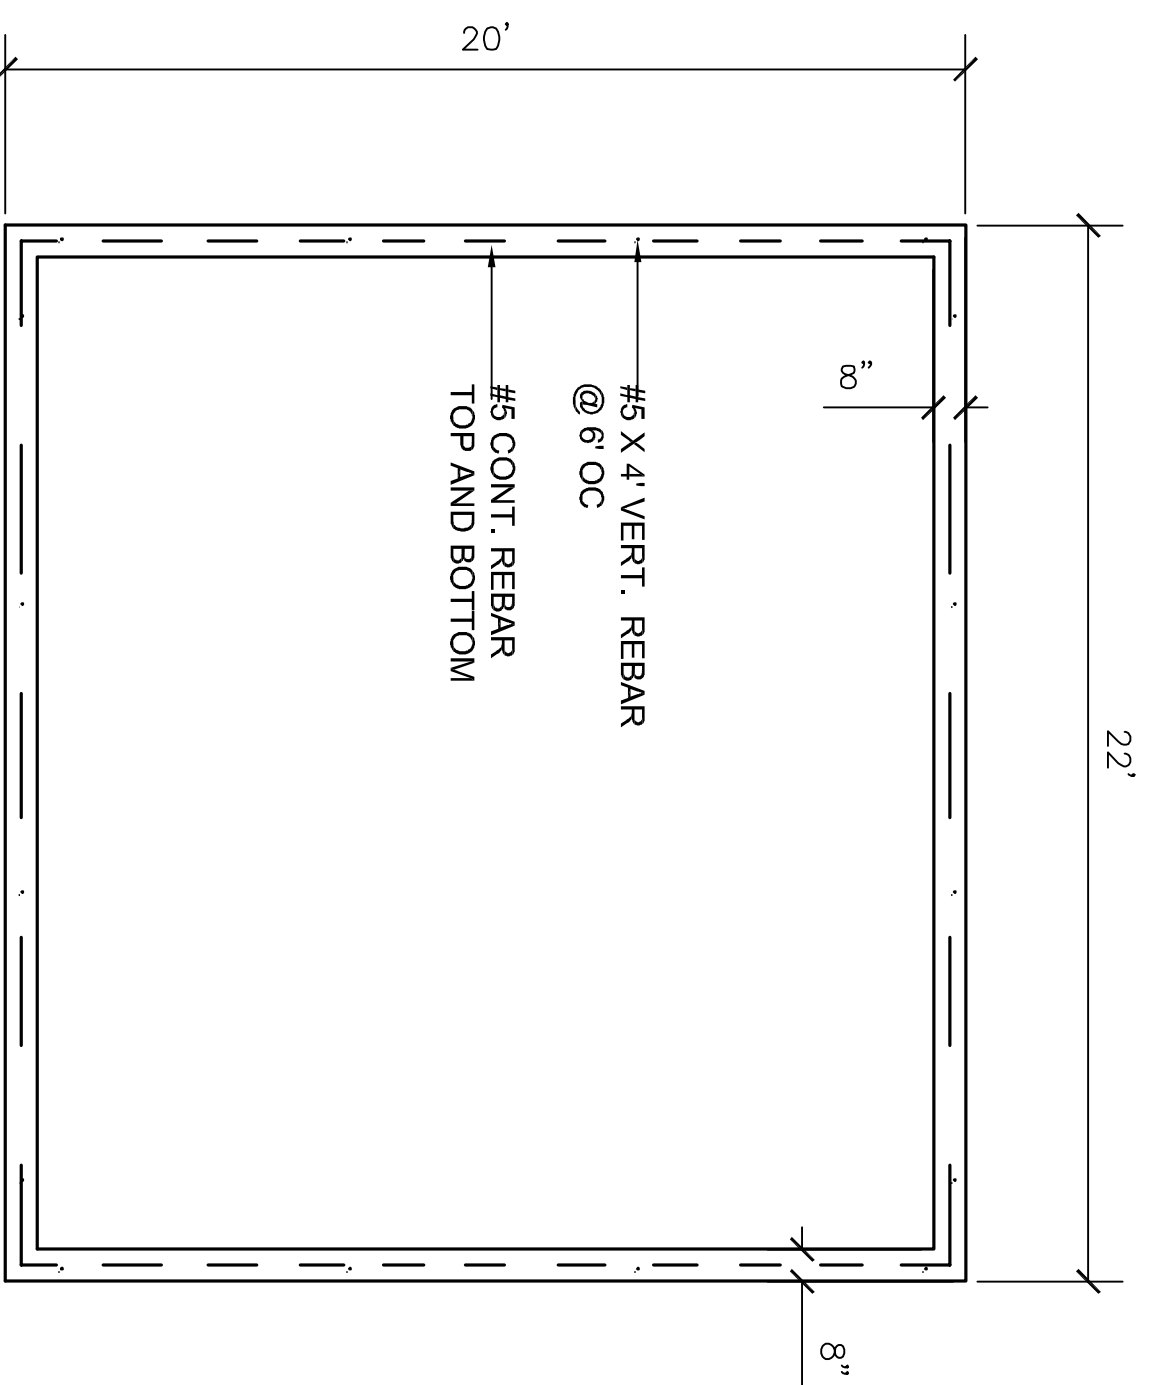


FOUNDATION PLAN

SCALE 1/2" = 1'-0"

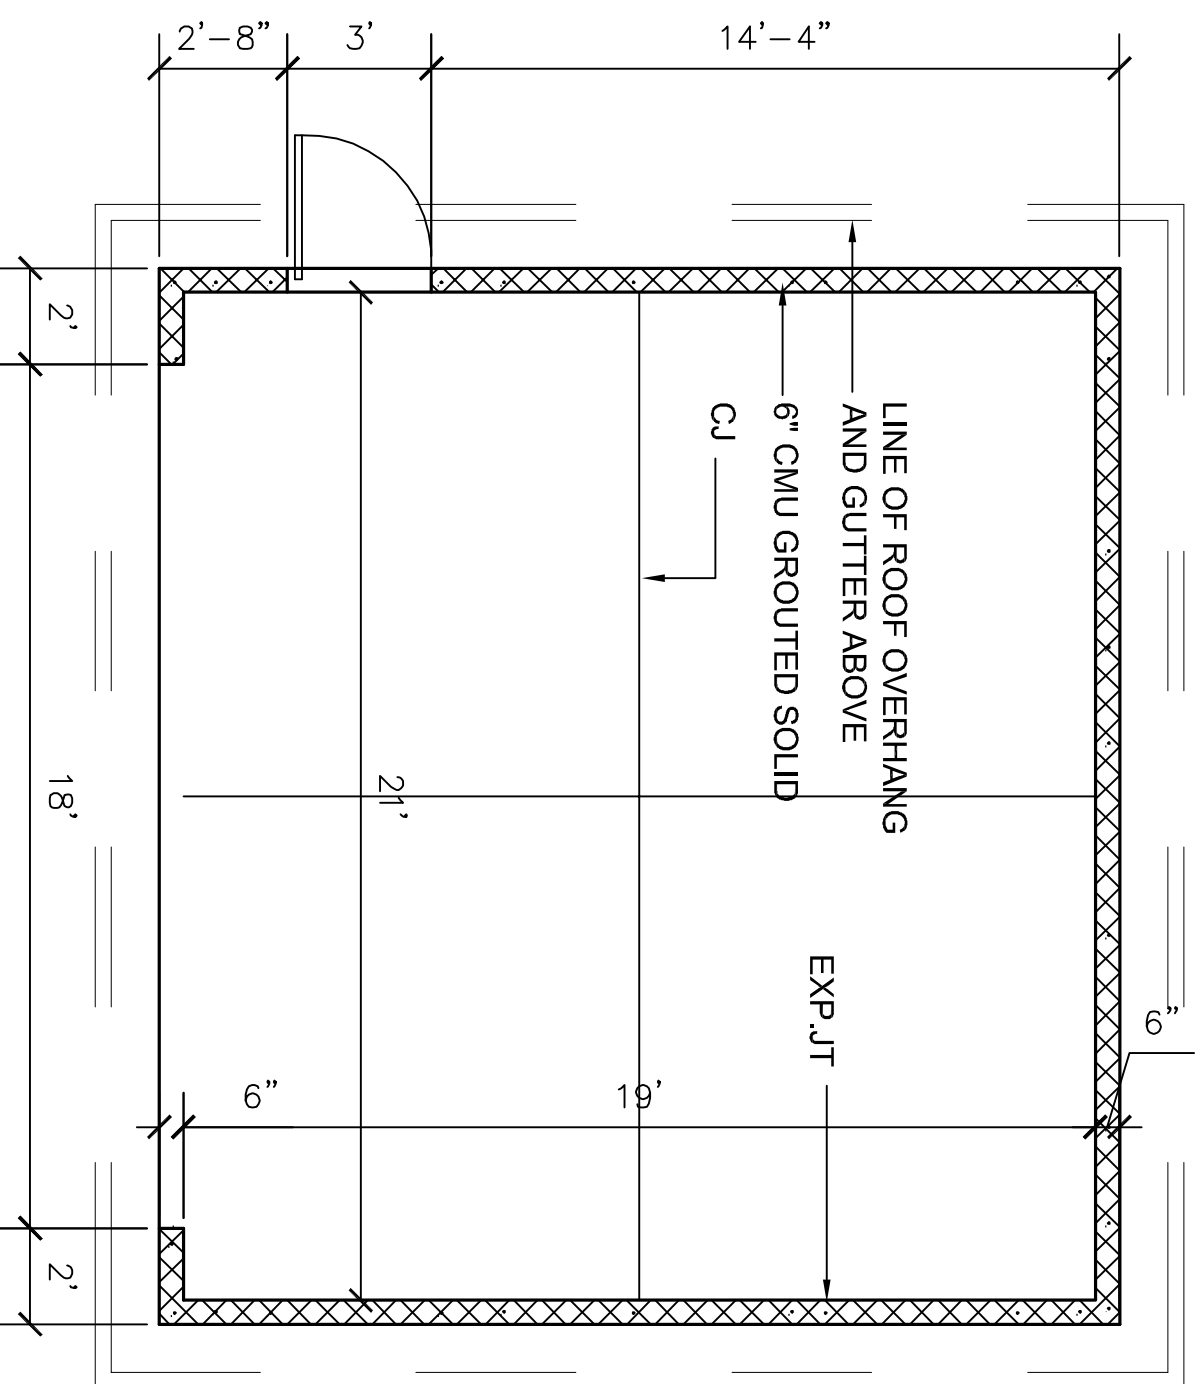

FLOOR PLAN

SCALE 1/2" = 1'-0"

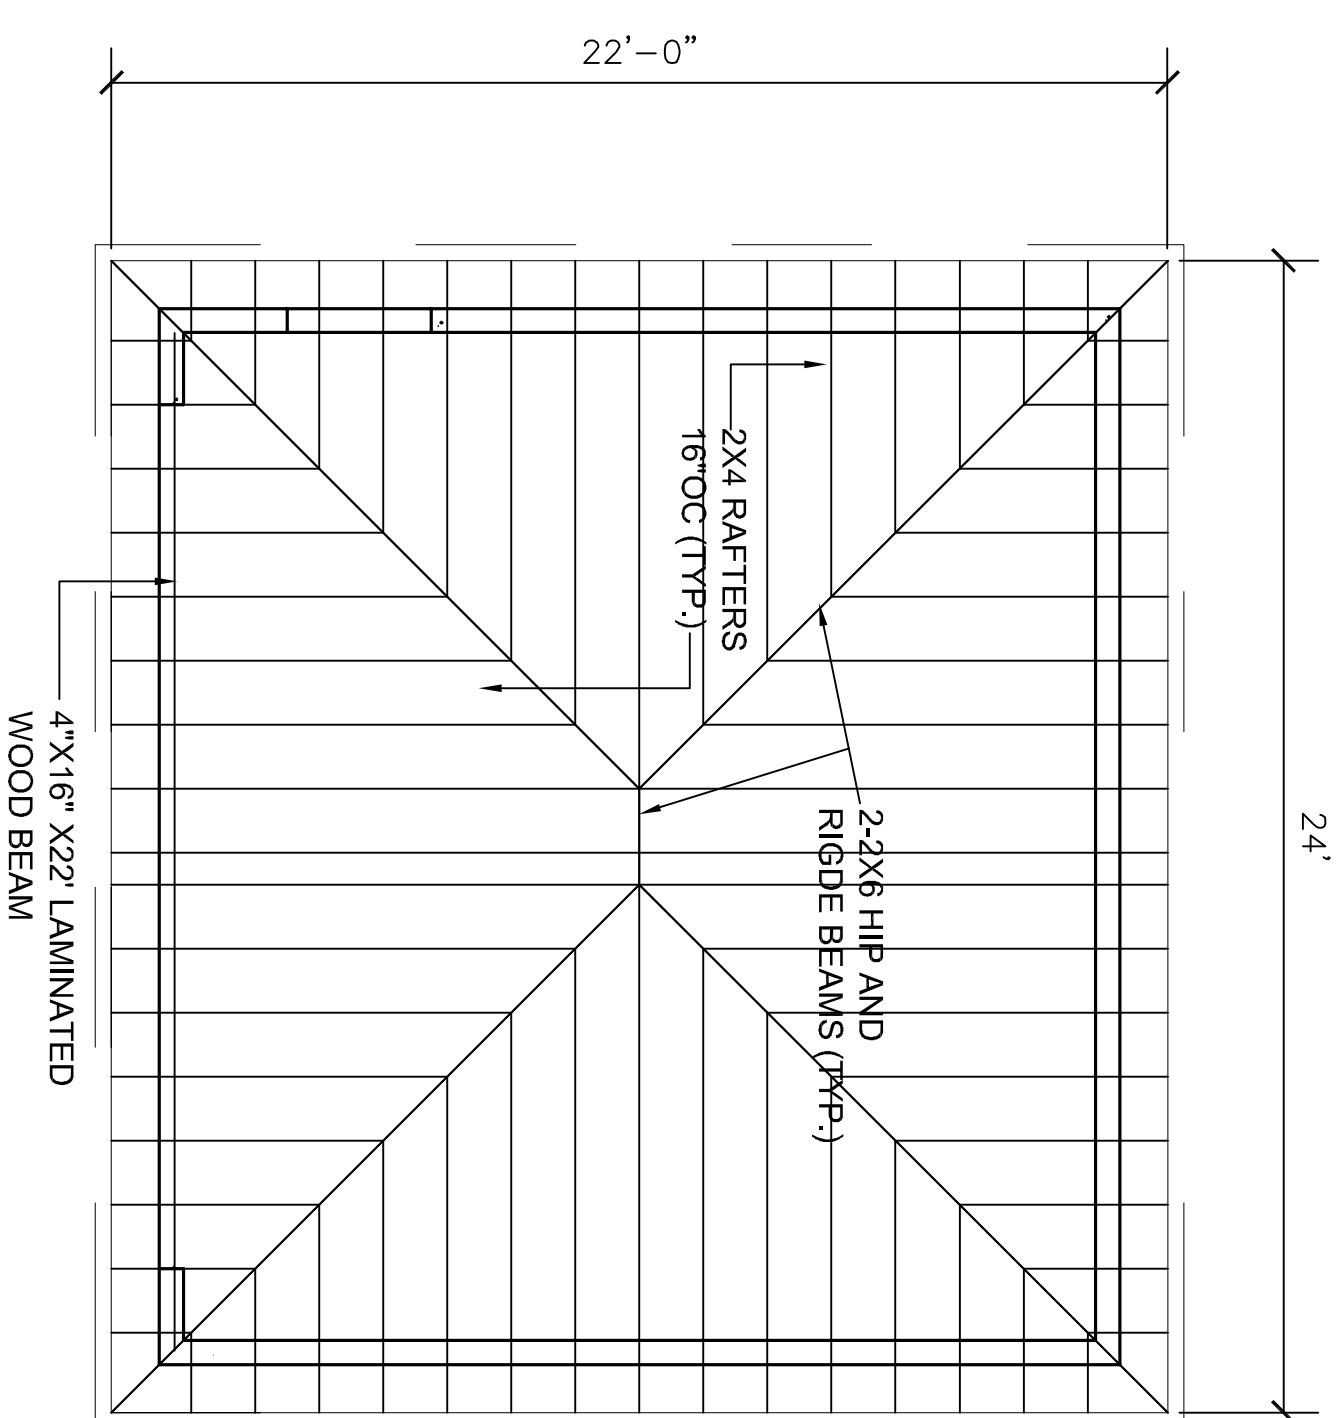

ROOF STRUCTURE PLAN

SCALE 1/2" = 1'-0"

100	10
DRAWN	CHECKED

- SITE PLAN
- FOUNDATION PLAN
- FLOOR PLAN
- ROOF STRUCTURE PLAN

NEW GARAGE BUILDING
 3839 LESILE
 DETROIT, MI. 48209

APPLEWOOD BUILDERS LLC
 7009 ELMHURST
 DETROIT, MI. 48209

BIDC
 6331 GRAND RIVER
 DETROIT, MI. 48208
 313-899-2099
 bidci@sbcglobal.net