




[Signature]

06/01/2020

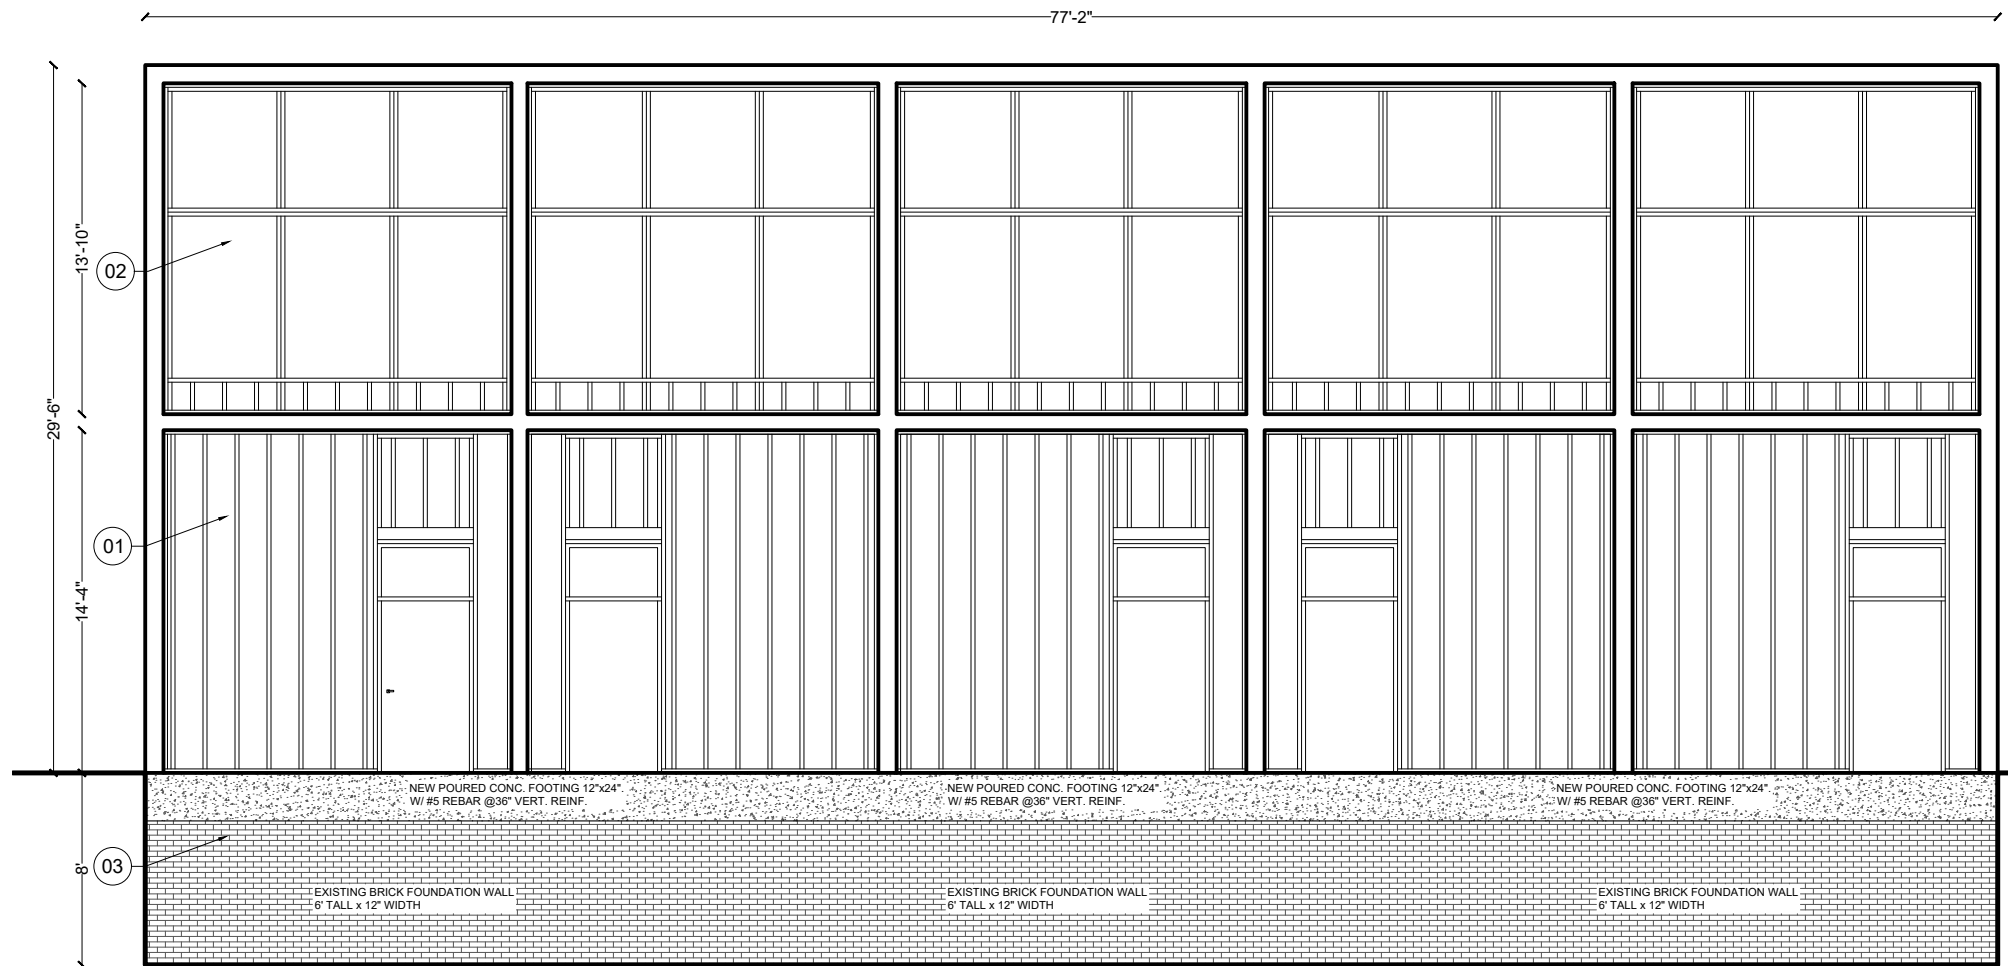

North Elevation
Scale 1/8"=1'-0"

14115 East Jefferson
DETROIT, MI 48215

E.S.E.T. INCORPORATED
ENVIRONMENTAL SCIENCE & ENGINEERING TECHNOLOGY
LIVONIA, MI 48154 TEL (734) 778-2883

JOB NO.

SHEET NO.

A.3