

06/01/2020


14115 East Jefferson
DETROIT, MI 48215

E.S.E.T. INCORPORATED
ENVIRONMENTAL SCIENCE & ENGINEERING TECHNOLOGY
LIVONIA MI 48154 TEL (734) 778-2883

JOB NO.

SHEET NO.

S1

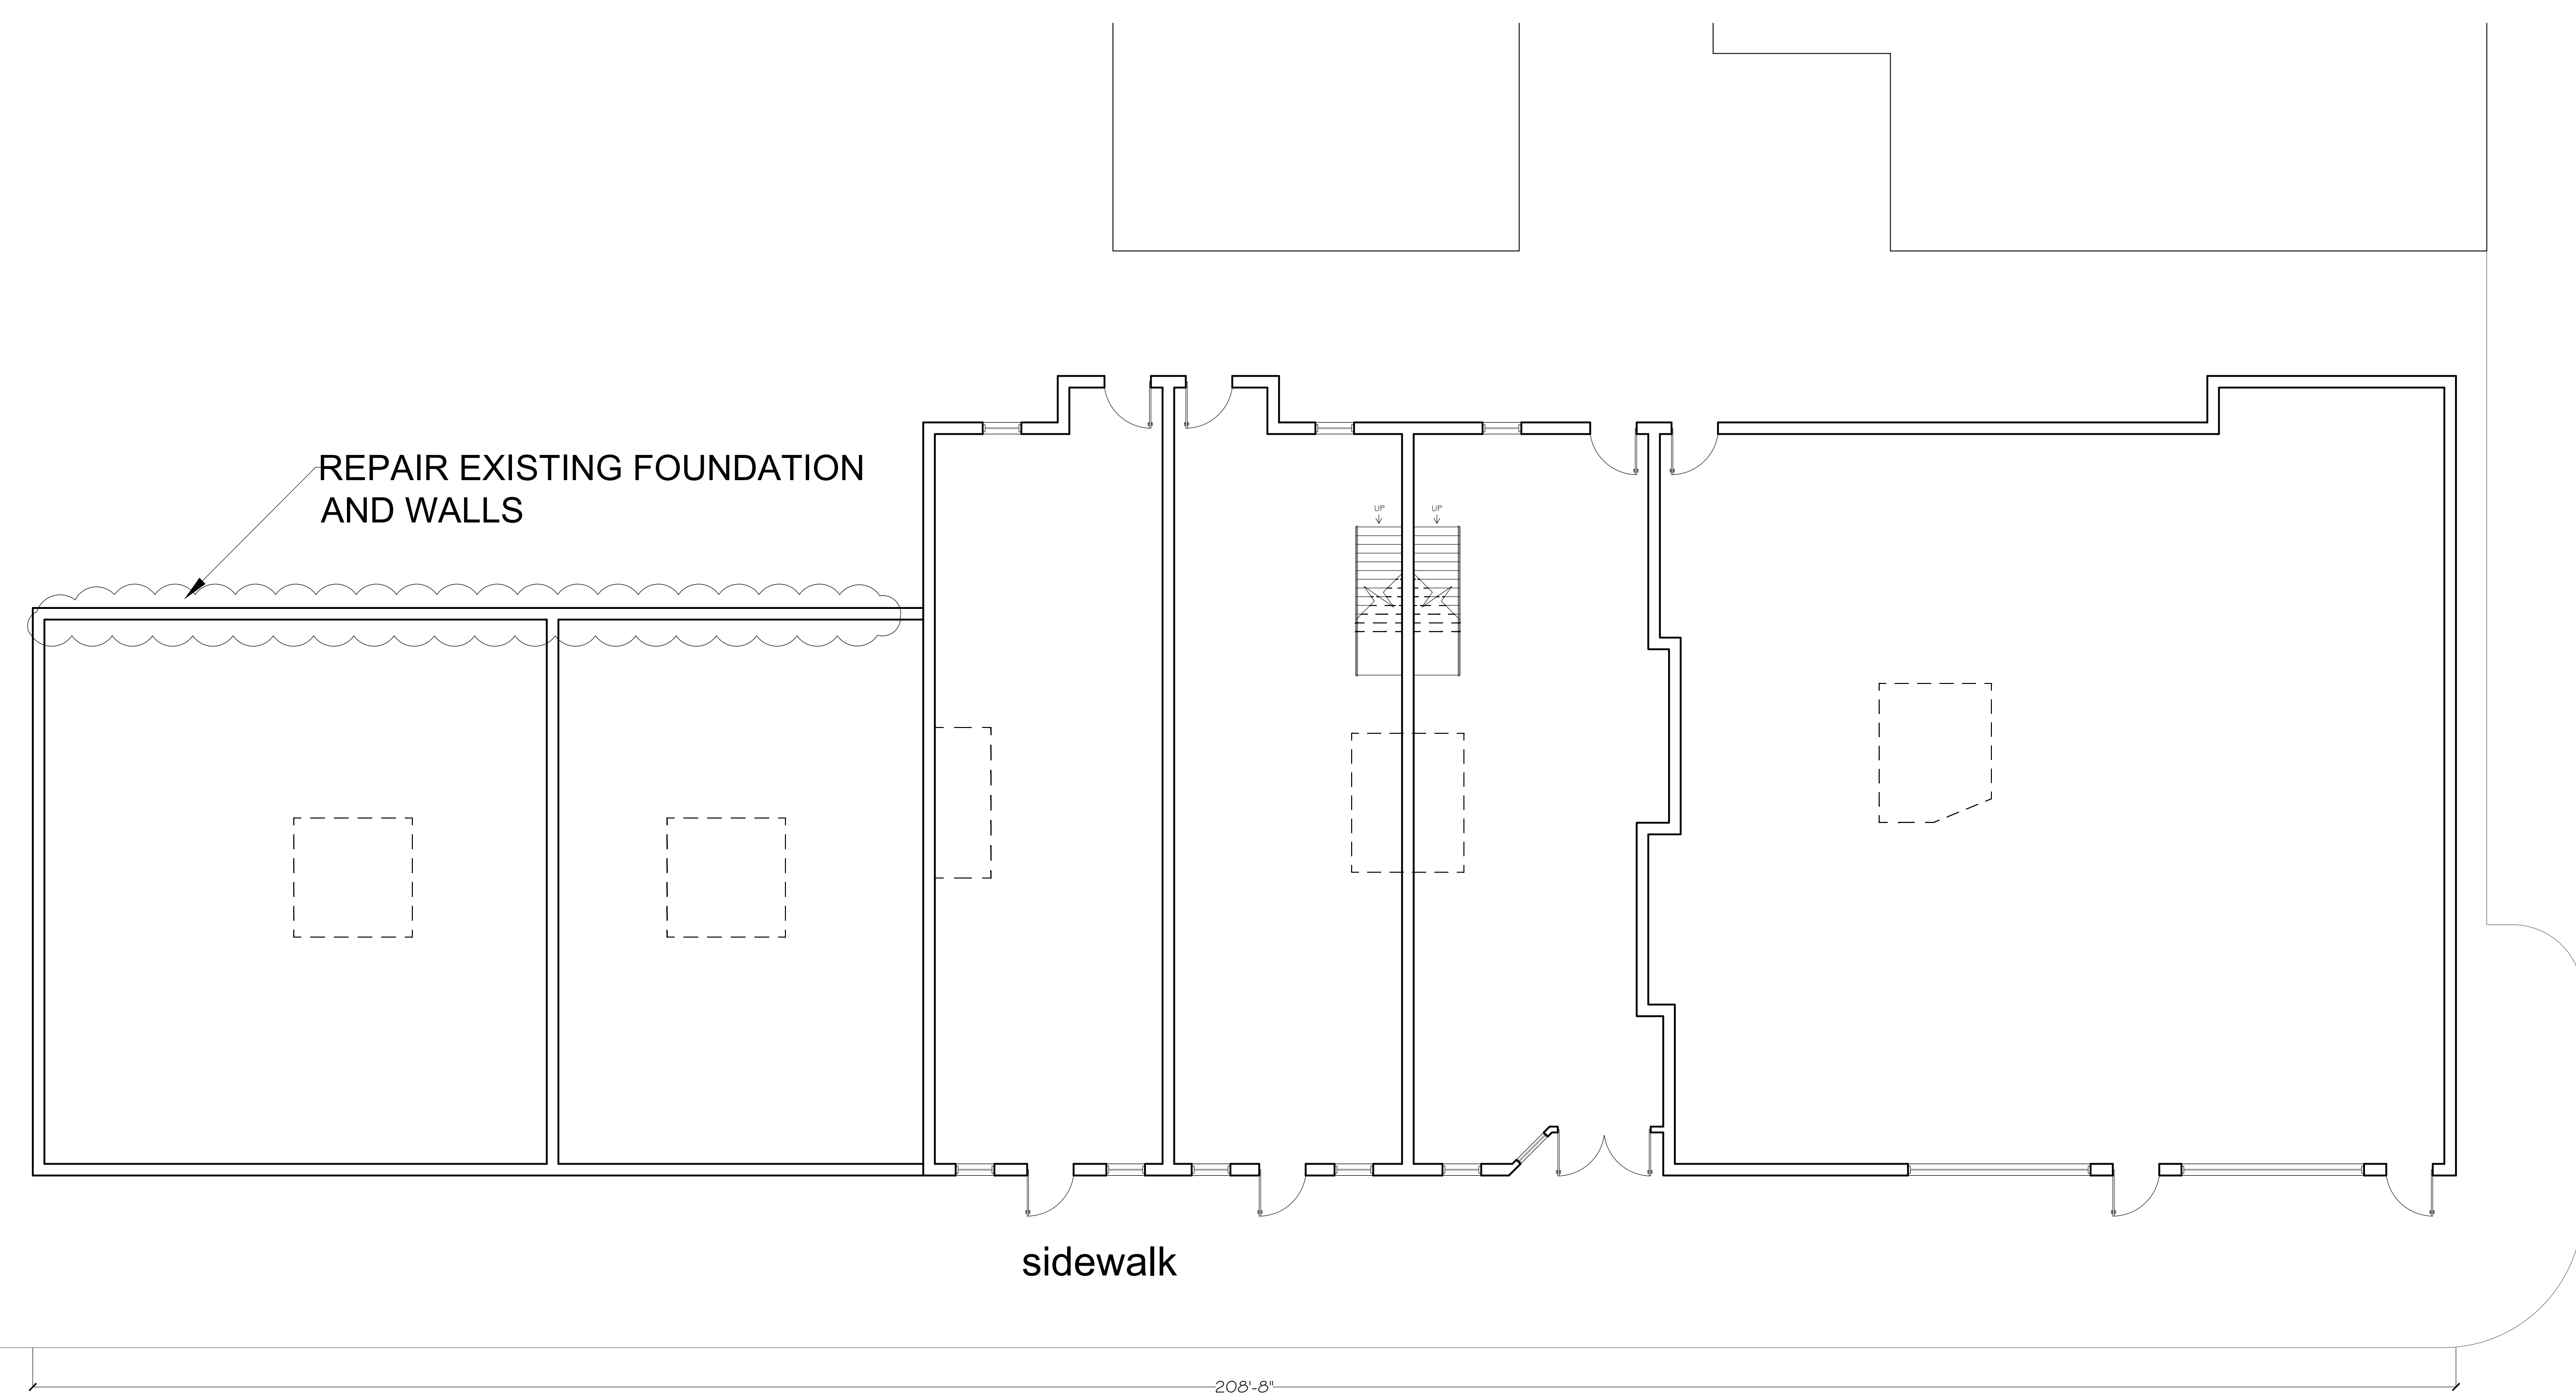

Site Plan

Scale 1/8" = 1'-0"