

Oakwood Design


Oakwood Cottage  
31805 Bond Blvd.  
Farmington Hills, MI 48334

Office: 248-254-3420  
Oakwooddesign@gmail.com

DO NOT SCALE THIS PRINT  
USE FIGURED DIMENSIONS ONLY

INFORMATION AND DESIGNS  
CONTAINED ON THIS SHEET  
ARE COPYRIGHTED  
BY OAKWOOD SERVICES, LLC.  
UNAUTHORIZED USE,  
TRANSFERS, OR  
DUPLICATIONS OF THIS  
MATERIAL WITHOUT WRITTEN  
PERMISSION IS PROHIBITED.

GRABOWSKI RESIDENCE  
791 SEMINOLE  
DETROIT, MI 48214

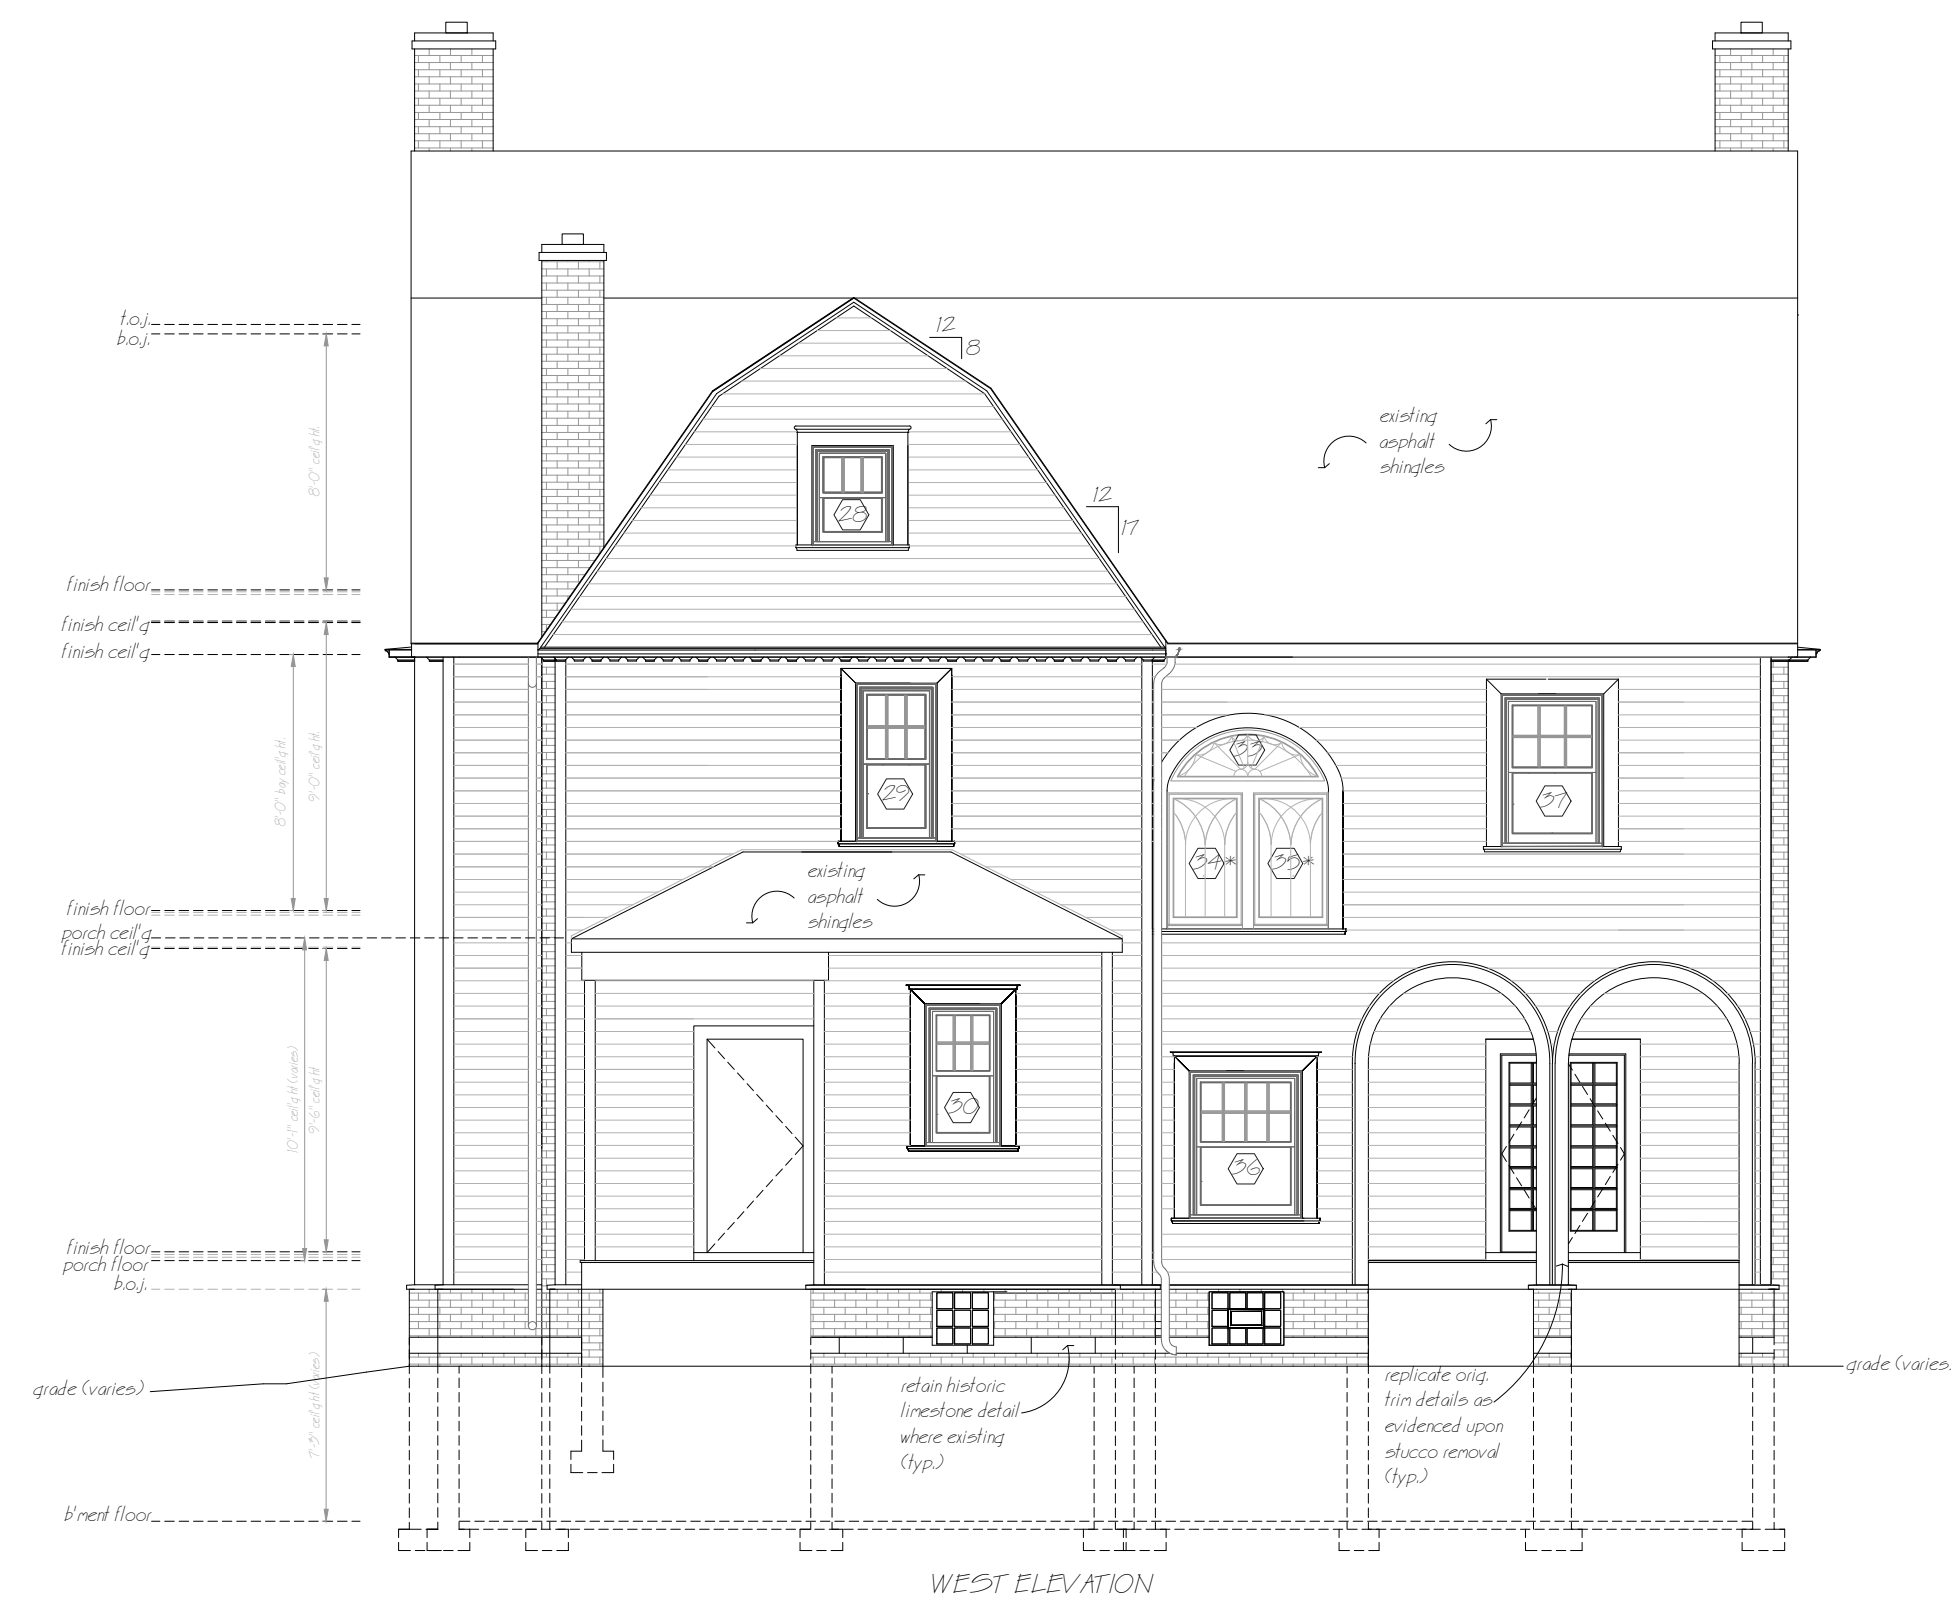

DRAWING TITLE  
EXTERIOR ELEVATIONS

SCALE  
1/4" = 1'-0"

DRAWN BY  
K.A.K.

CHECKED BY  
.

ISSUE DATE:  
3-23-21

REVISED	DATE	COMMENTS

PHASE  
SCHEMATIC

SHEET No.  
A.300