

PROJECT
**DAC - Bowling
 Abbey**

241 Madison St.
 Detroit, MI 48226

CONSULTANT

PROFESSIONAL SEAL



© 2021 ROSSETTI


#	DESCRIPTION	DATE
1	Basement Extension Permit	01/21/22

KEY PLAN

SHEET TITLE
Floor Plan - Street Level

PROJECT #
 2021_028

SHEET #
A-102

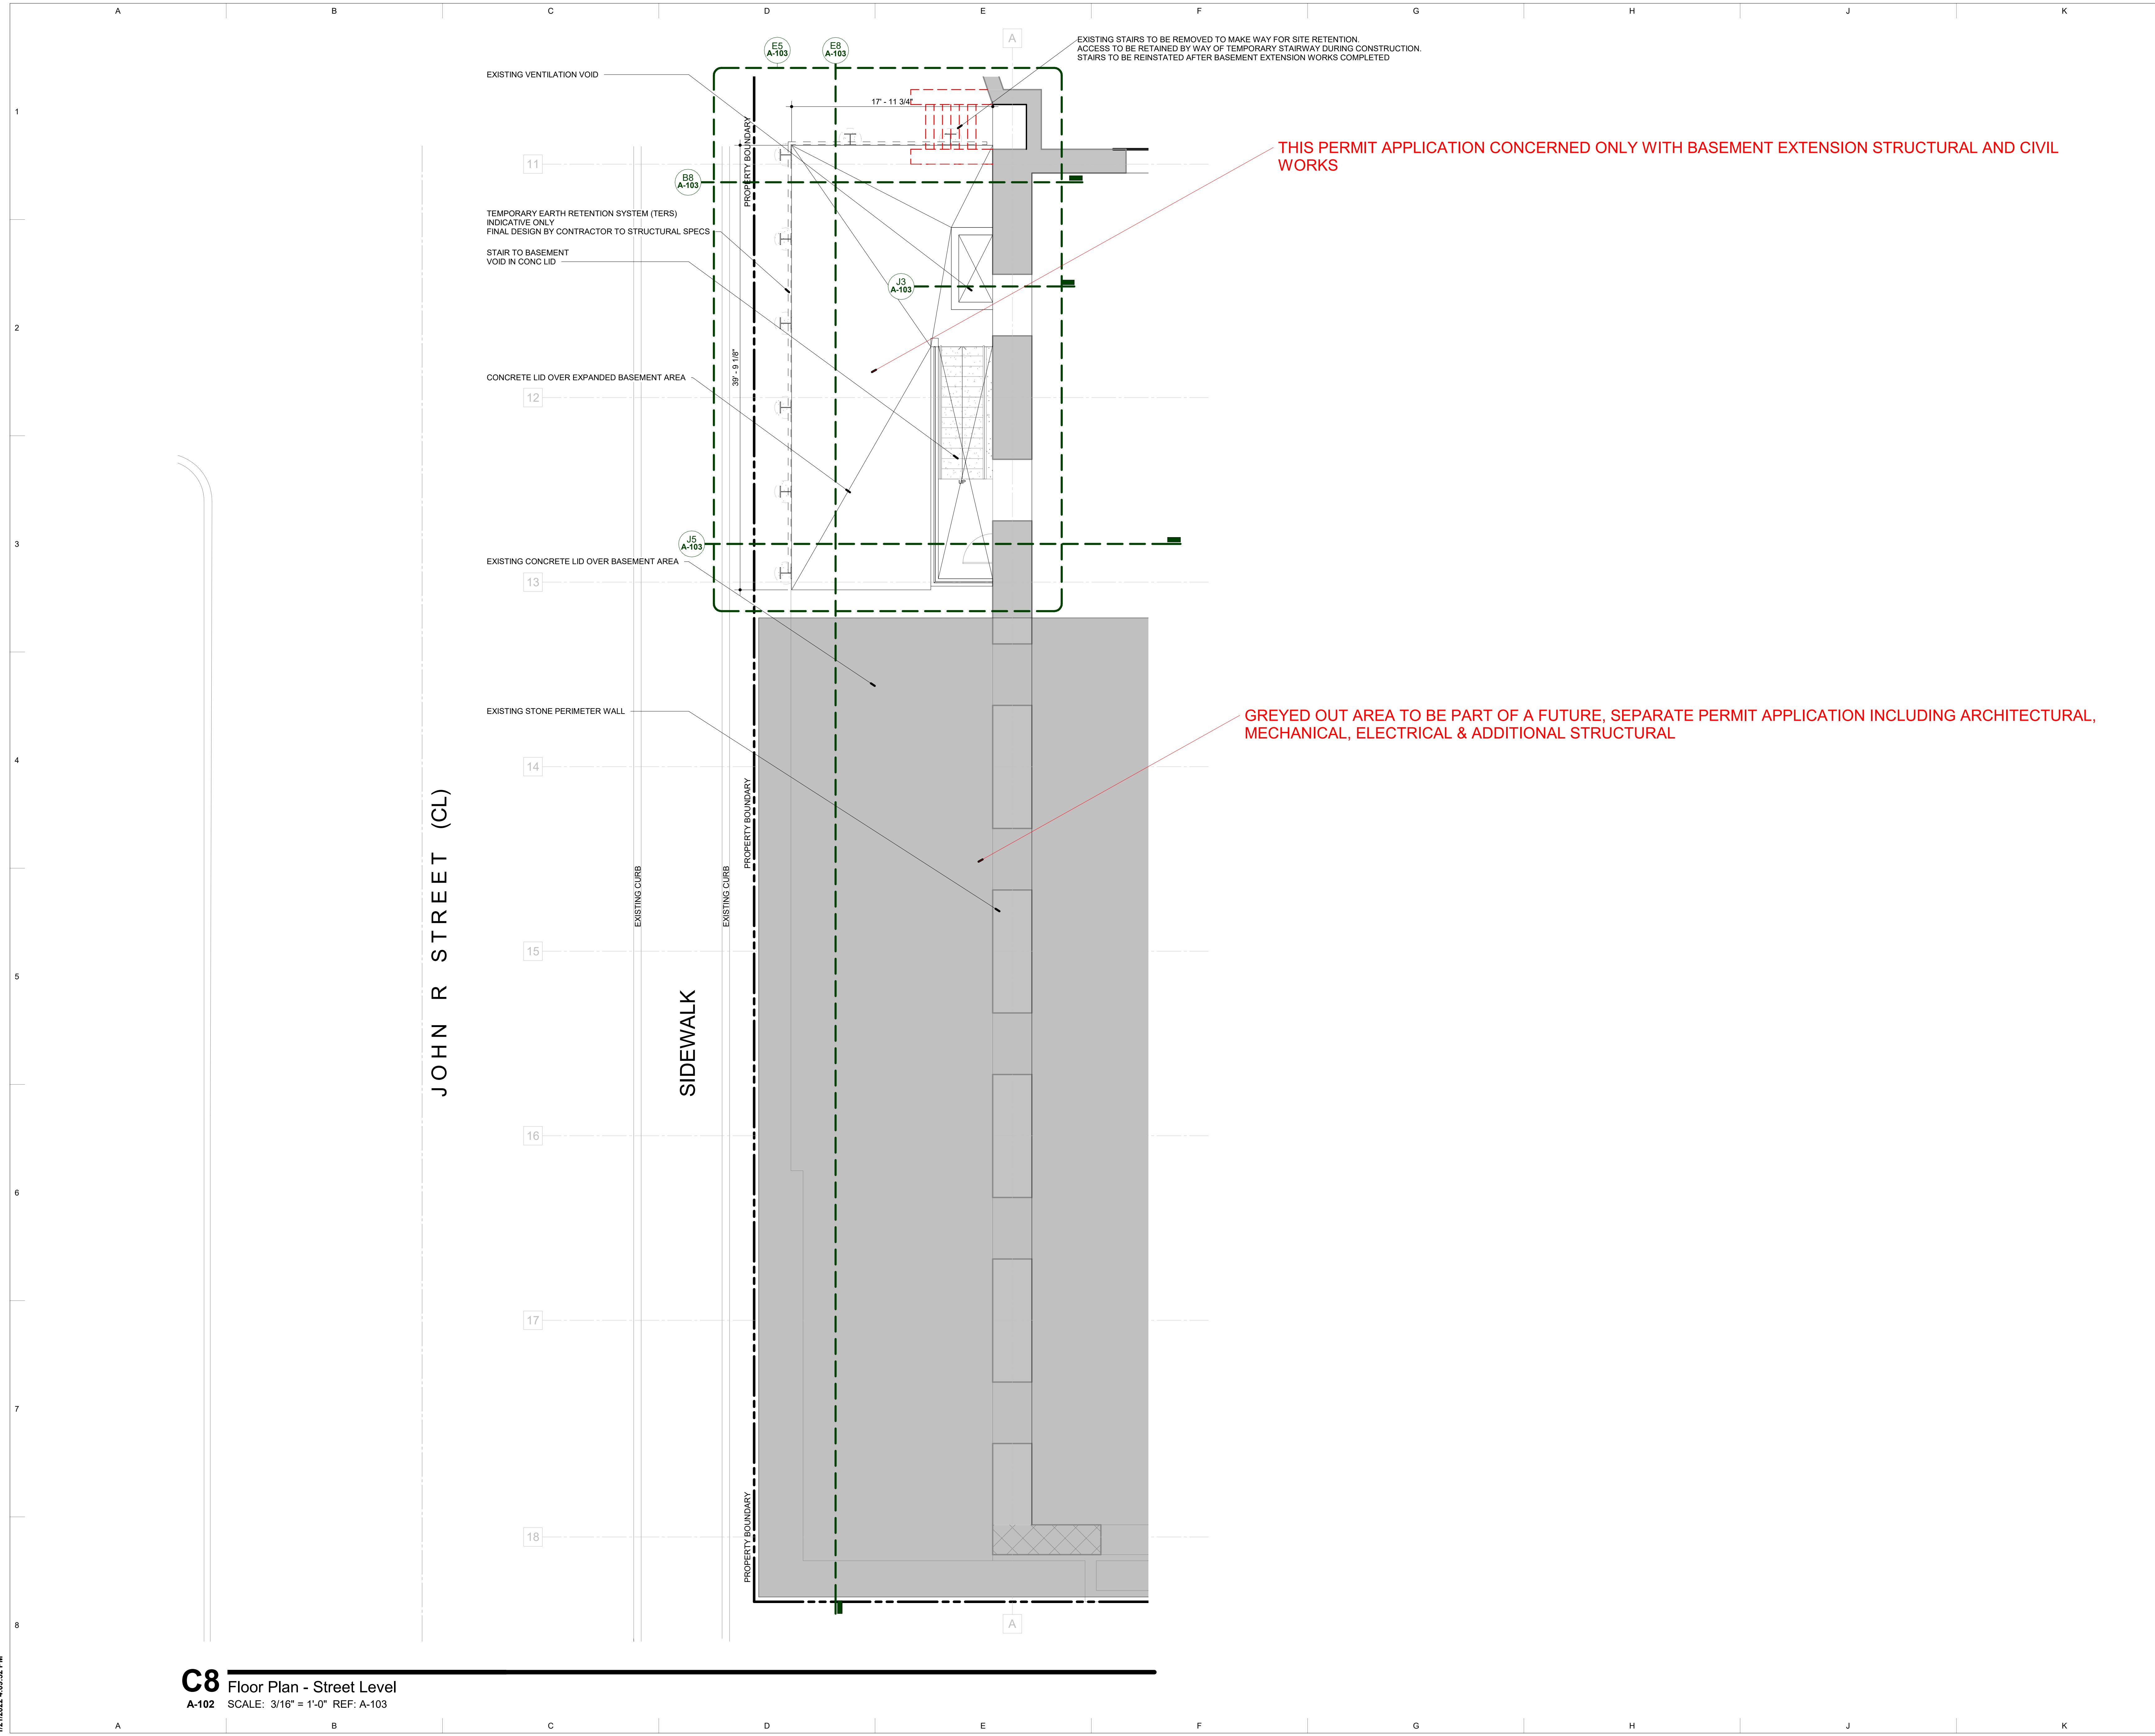

C8 Floor Plan - Street Level
 A-102 SCALE: 3/16" = 1'-0" REF: A-103

C:\ROSSETTI\Revit\Projects\2021_028.DAC\bas_sgnr.dwg (7/18/21) 12/1/2022 4:09:52 PM