


DETAIL

Project Name	1750 TRUMBULL- THE FORMOSA	Project Number	2022005
Drawing	WALL SECTION @ BRICK	Date	06/20/2022
Copies			

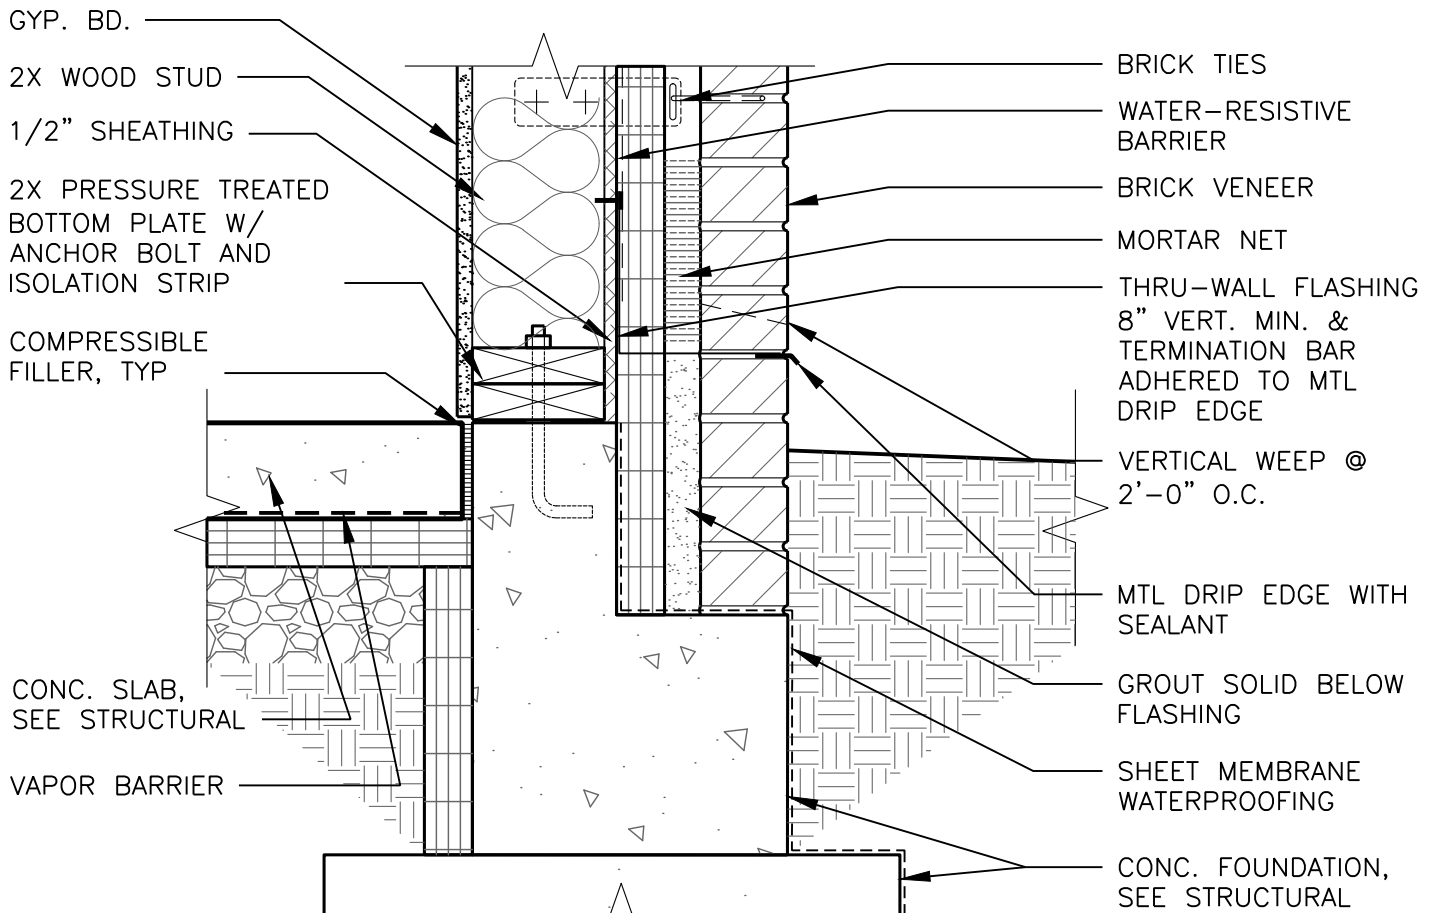


1 BRICK @ GRADE
 SCALE: 1 1/2" = 1'-0"
 REFERENCE LOCATIONS:



DETAIL

Project Name	1750 TRUMBULL- THE FORMOSA	Project Number	2022005
Drawing	WALL SECTION @ HARDIE PANEL	Date	06/20/2022
Copies			

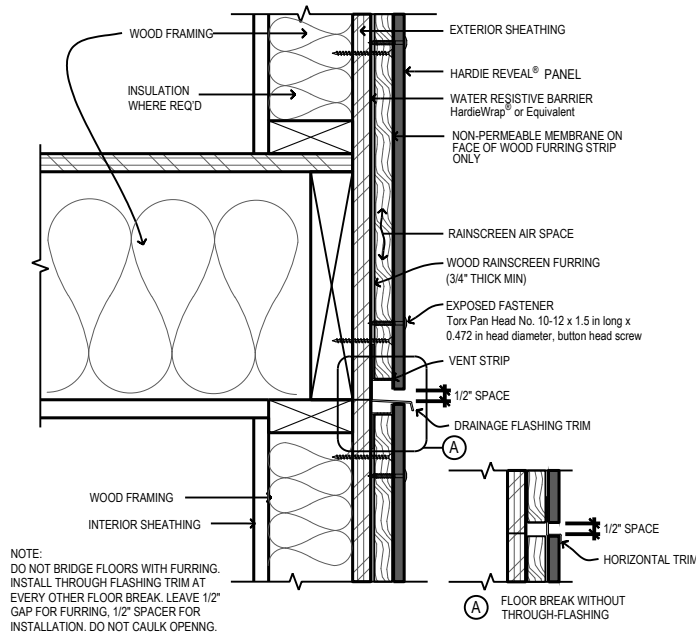

HARDIE PANEL @ UPPER FLOORS

2
-

SCALE: 1 1/2" = 1'-0"
REFERENCE LOCATIONS:

