

JR ARCHITECTURAL
DESIGN SERVICES, LLC.
16766 GREENLAWN ST
DETROIT, MI 48221
(410)-302-3414

AUTHOR: CLAIMS ALL COPYRIGHT
PROTECTIONS

PROJECT:

02-08-2022

**1556 BAGLEY
ROOF**
1556 BAGLEY ST.
DETROIT, MI
48216

DESIGNER

JR ARCHITECTURAL DESIGN
SERVICES, LLC
15785 Greenham St.
Detroit, MI 48221
(410)-302-2414

ARCHITECT OF RECORD

CONTRACTOR

LICENSE:

NOTES:


DRAWING TITLE:

DRAWN:

CHECKED:


SHEET NO.

A4

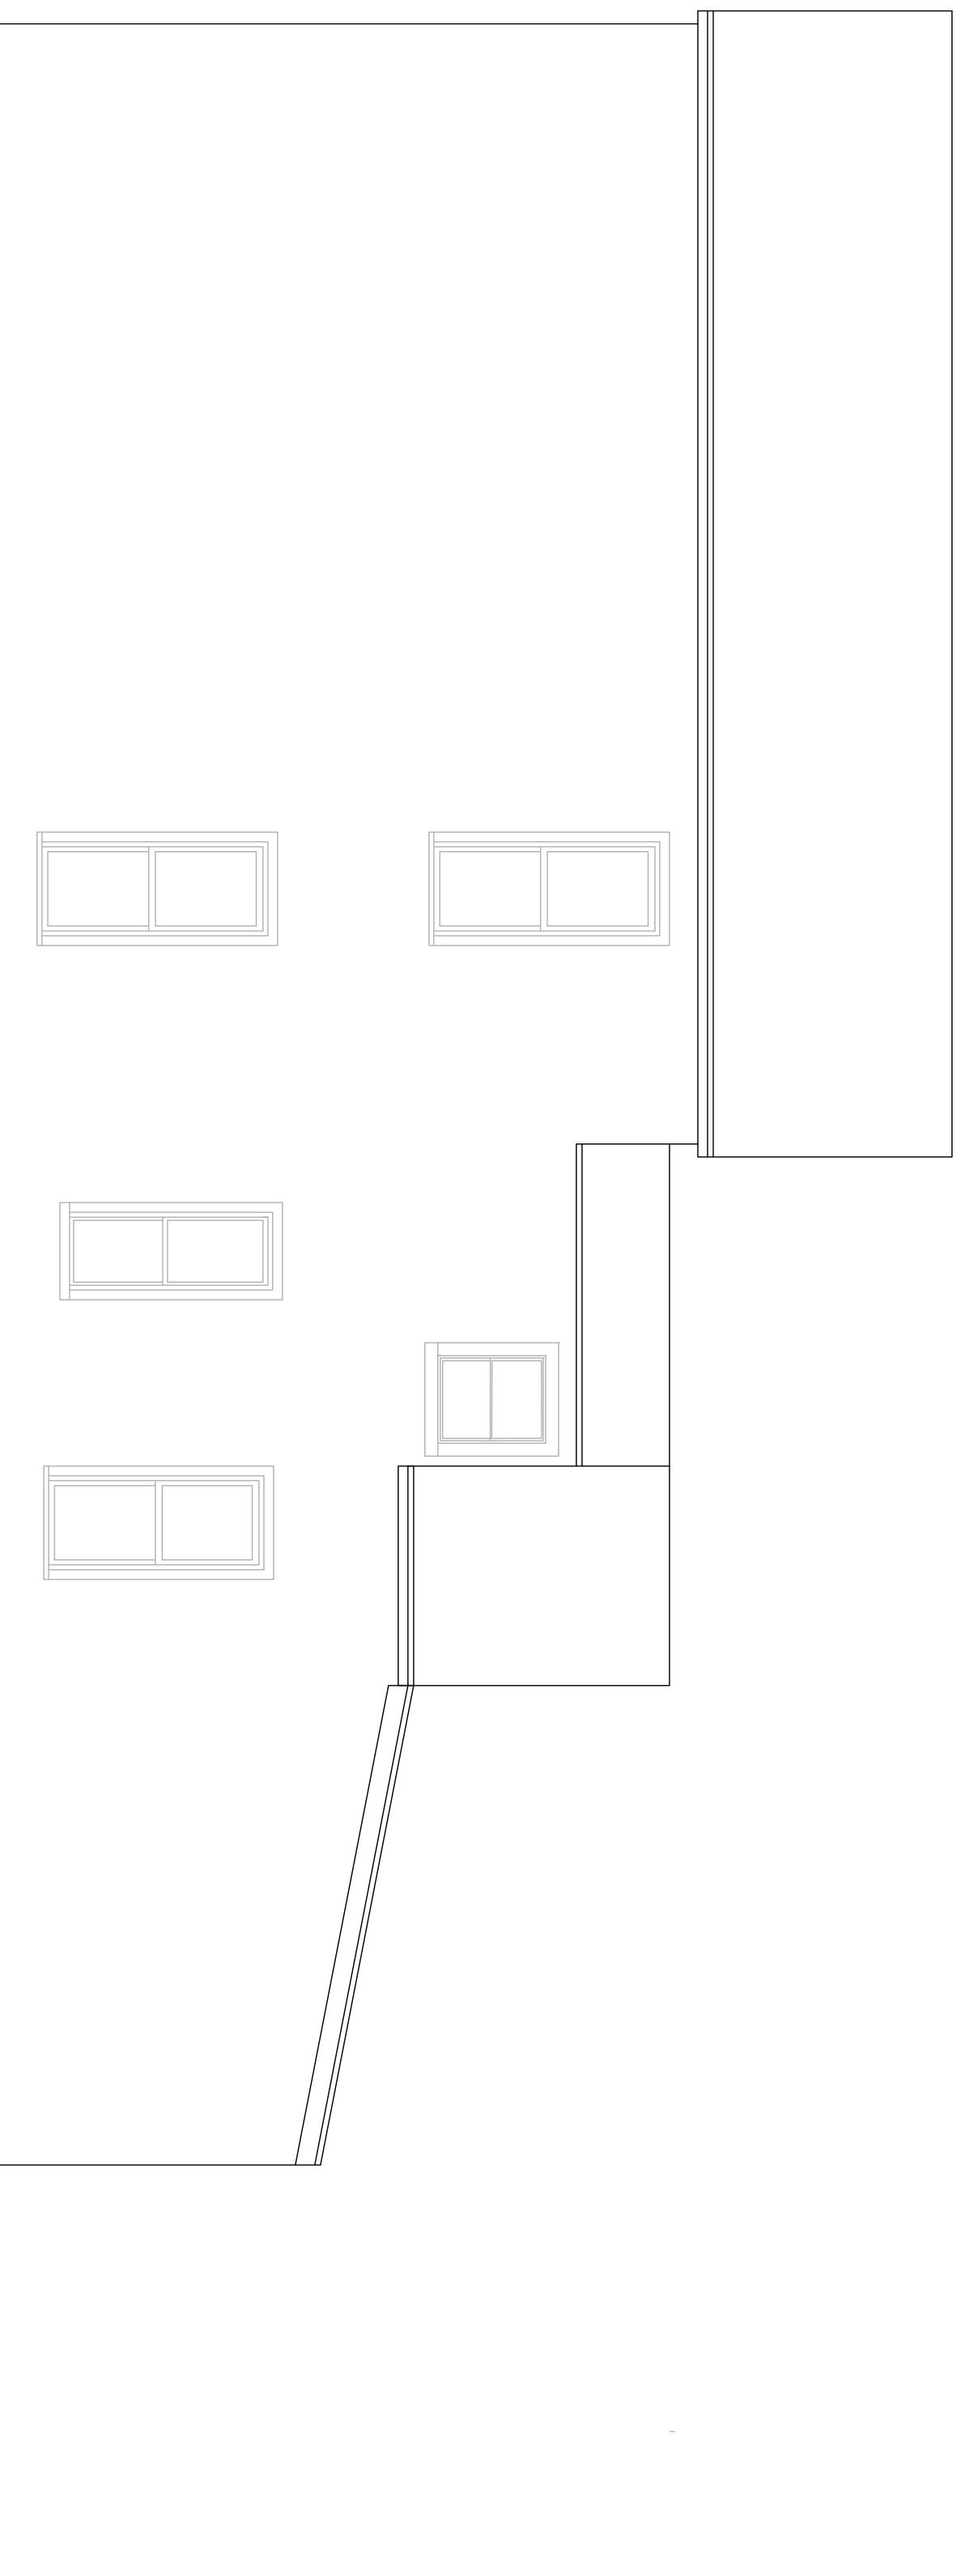

NORTHEAST ELEVATION

SCALE: 1/4" = 1'-0"

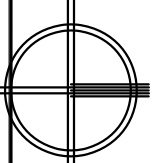

PRELIMINARY NOT FOR CONSTRUCTION