


FIRST FLOOR PLAN @ 1/4" = 1'-0"

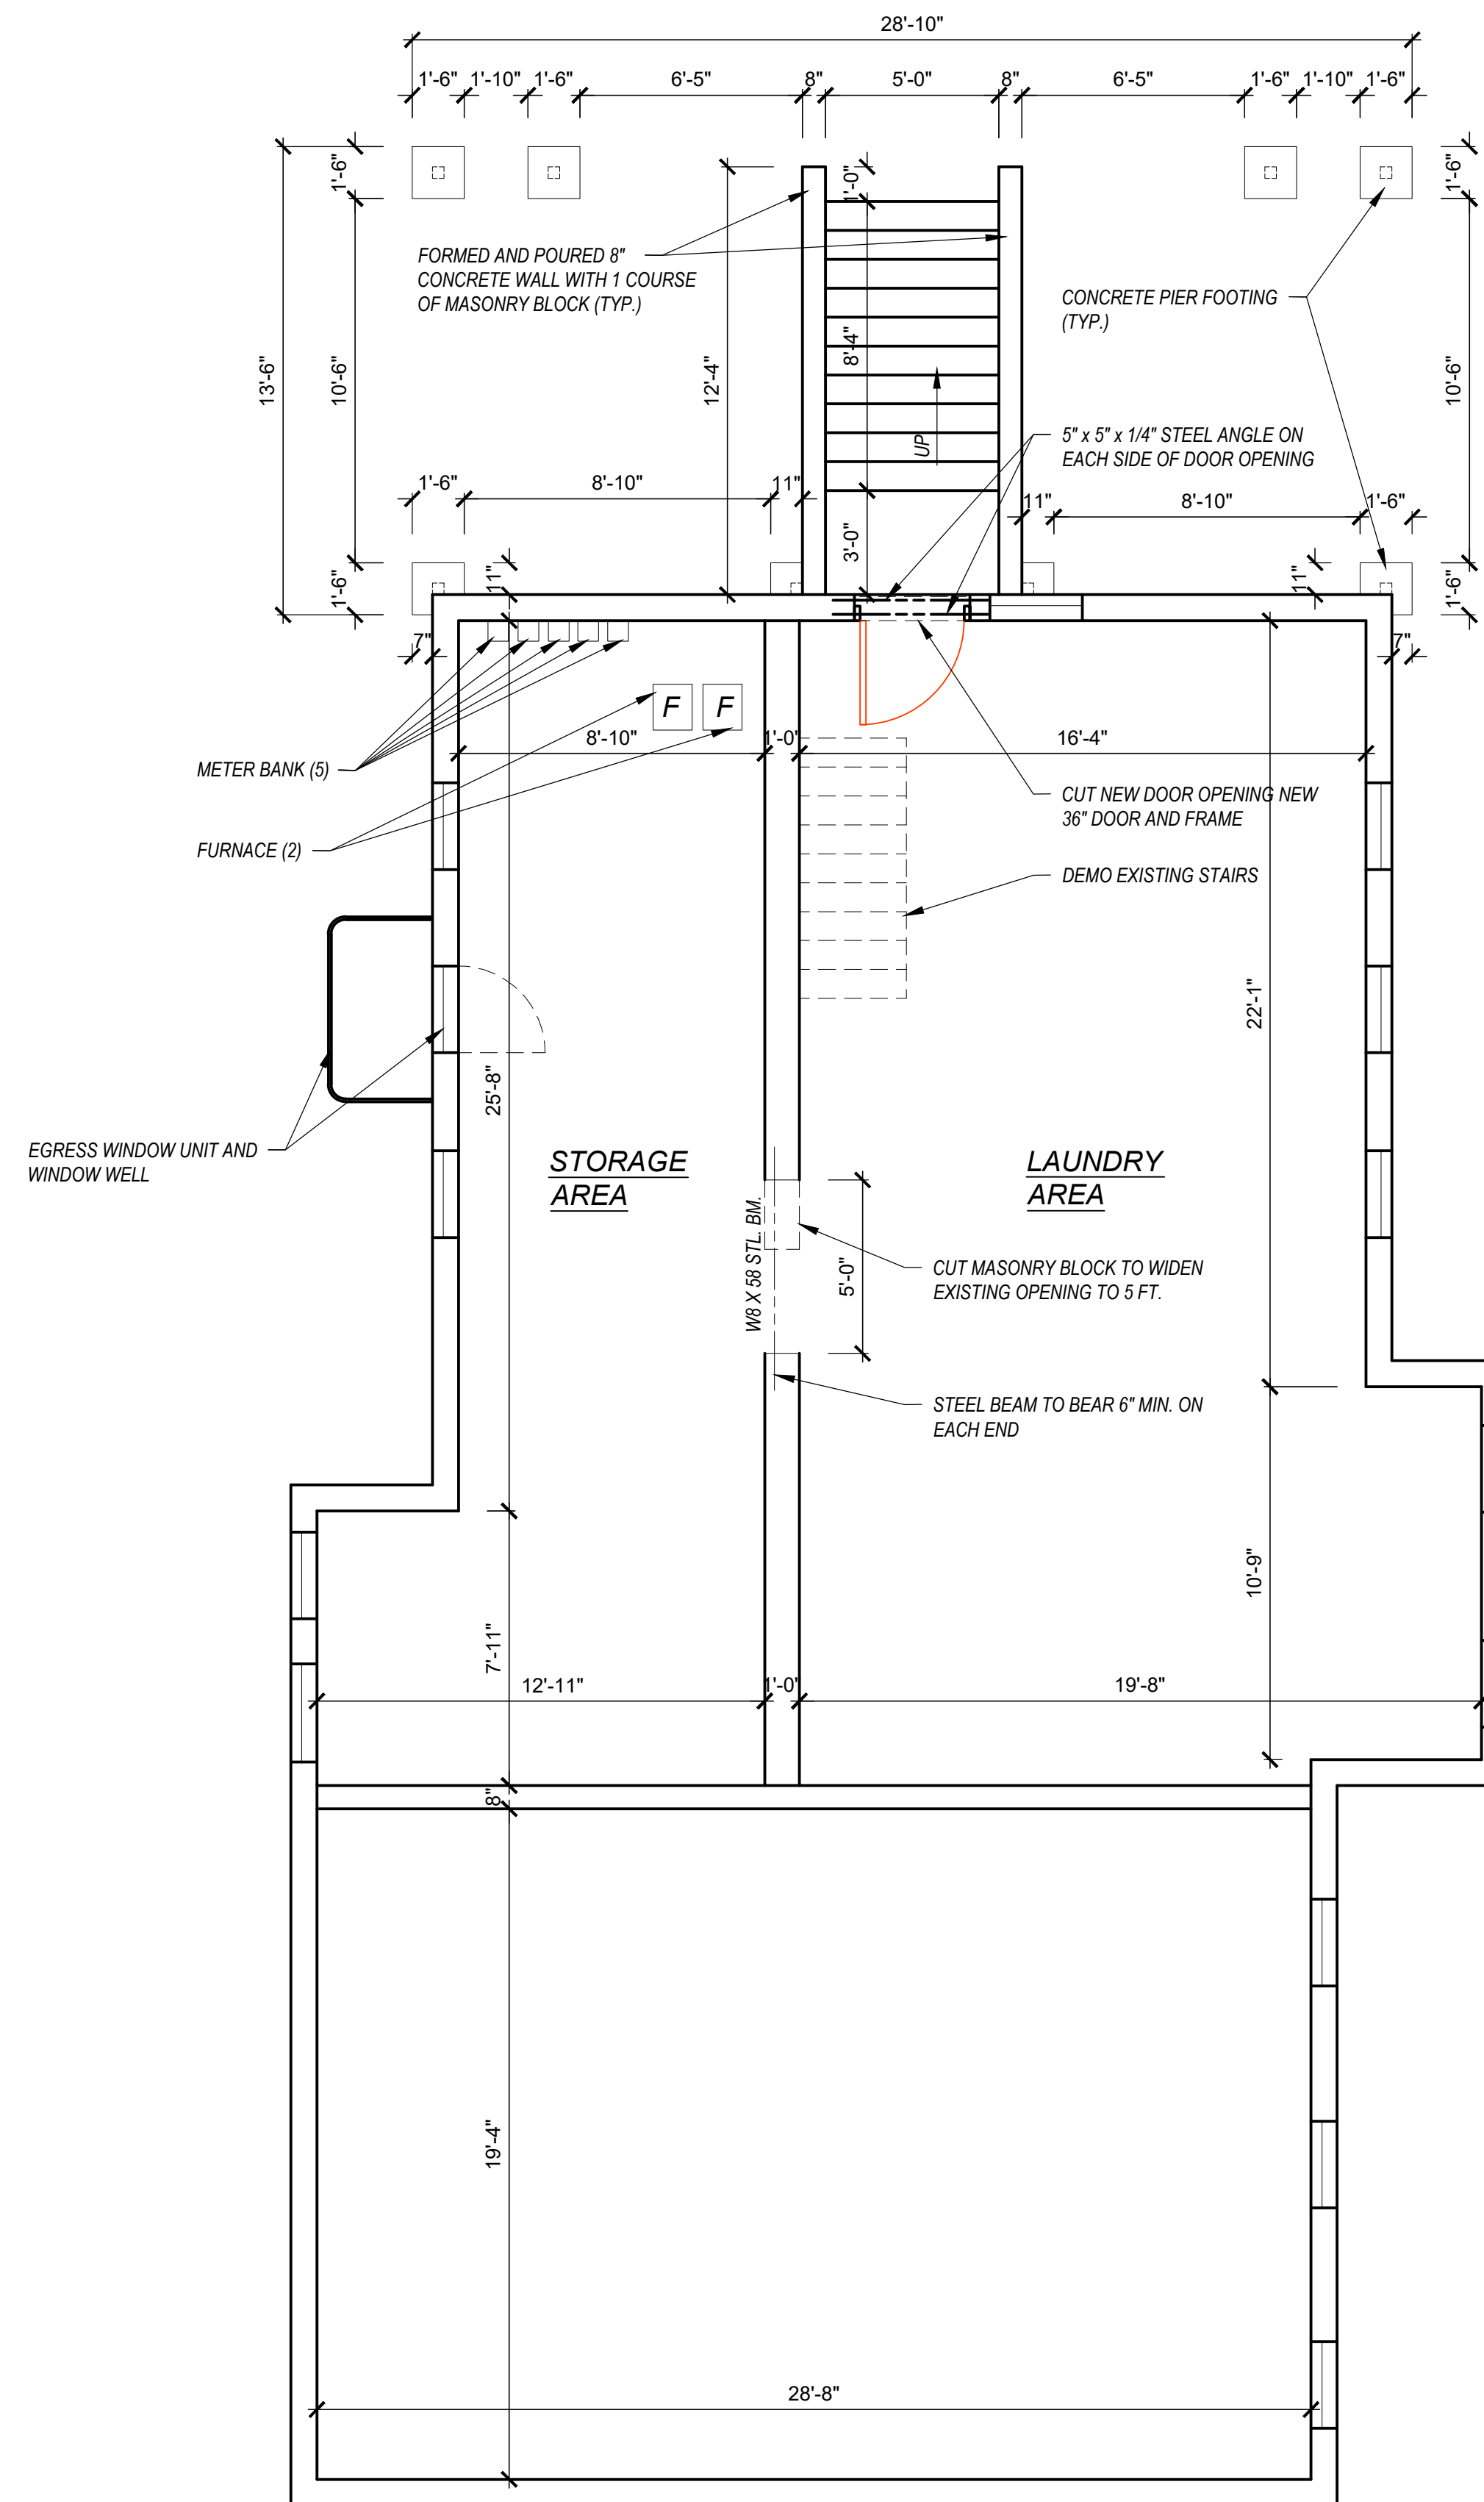

BASEMENT FLOOR PLAN @ 1/4" = 1'-0"

SKETCH DESIGN GROUP

ICS  
INDIGOSHORES  
CONSULTANT  
SERVICES

ALTERATION LEVEL 2  
RENOVATION PLANS FOR  
269 WATSON STREET  
DETROIT, MI

DRAWN BY: D. ALLEN

CHK BY: I. THOMPSON

DATE: 07/20/22



A100

PROJECT #221345