


 **THIRD FLOOR PLAN @ 1/4" = 1'-0"**

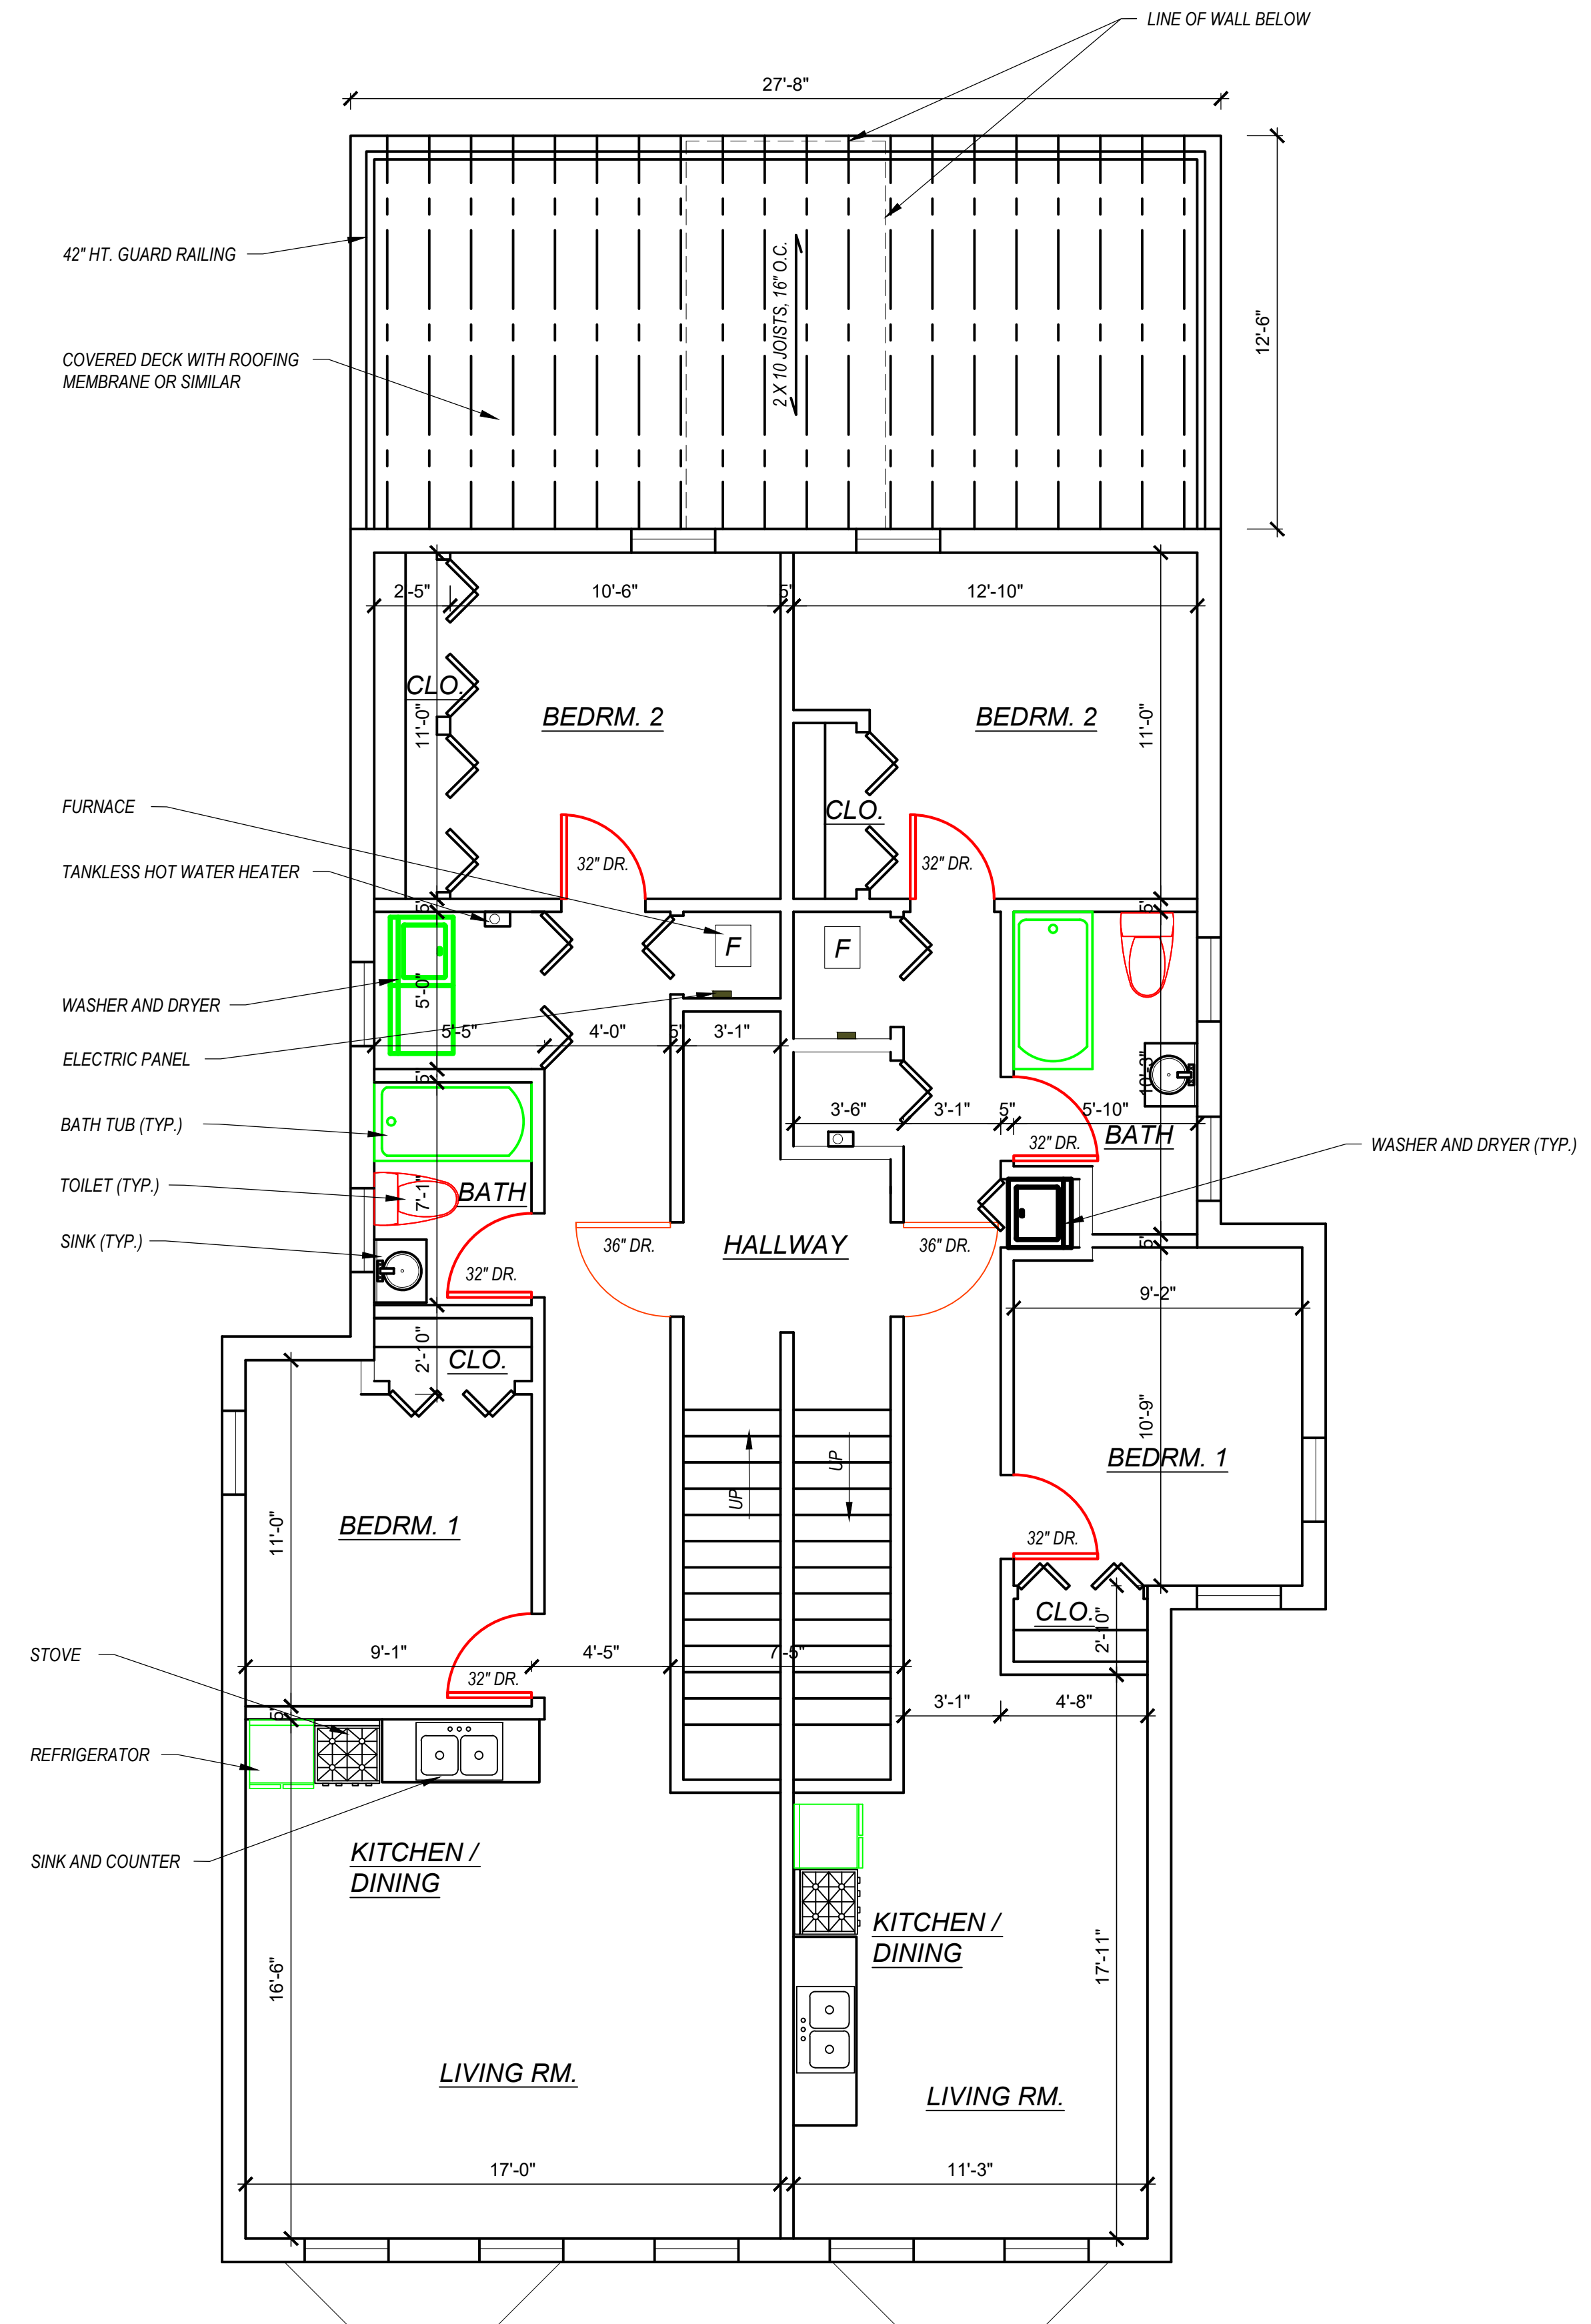

 **SECOND FLOOR PLAN @ 1/4" = 1'-0"**

SKETCH DESIGN GROUP

**ICS**  
INDIGOSHORES  
CONSULTANT  
SERVICES

**ALTERATION LEVEL 2  
RENOVATION PLANS FOR  
269 WATSON STREET  
DETROIT, MI**

DRAWN BY: D. ALLEN

CHK BY: I. THOMPSON

DATE: 07/20/22



**A101**

PROJECT #221345